

P.M.: STY
CURRENT OPR: rgq
PREV. OPR:
CURRENT TIME: May 12, 2003 - 10:43am
LAST SAVED BY:
LAST MODIFIED: Mon, 12 May 2003 - 10:42am

PREFIX: C:\DOT\H9601A\ACAD\
FILE: GEN-1.DWG
BEGIN: 12/01/99
SCALE: 1"=1

ORIGINAL PLAN	SURVEY PLOTTED BY	DATE
NO.	DESIGNED BY	
	QUANTITIES BY	
	CHECKED BY	

EARTHWORK ESTIMATE SUMMARY


Roadway: Exc. = 20,374 C.Y.
Emb. = 1,549 C.Y.

Graded Area = 7.1 Acs.

FED. ROAD DIST. NO.	STATE	FED. AID PROJ. NO.	FISCAL YEAR	SHEET NO.	TOTAL SHEETS
HAWAII	HAW.	STP-7310(1)	2003	10	193

TRUE NORTH

SCALE: 1" = 40'

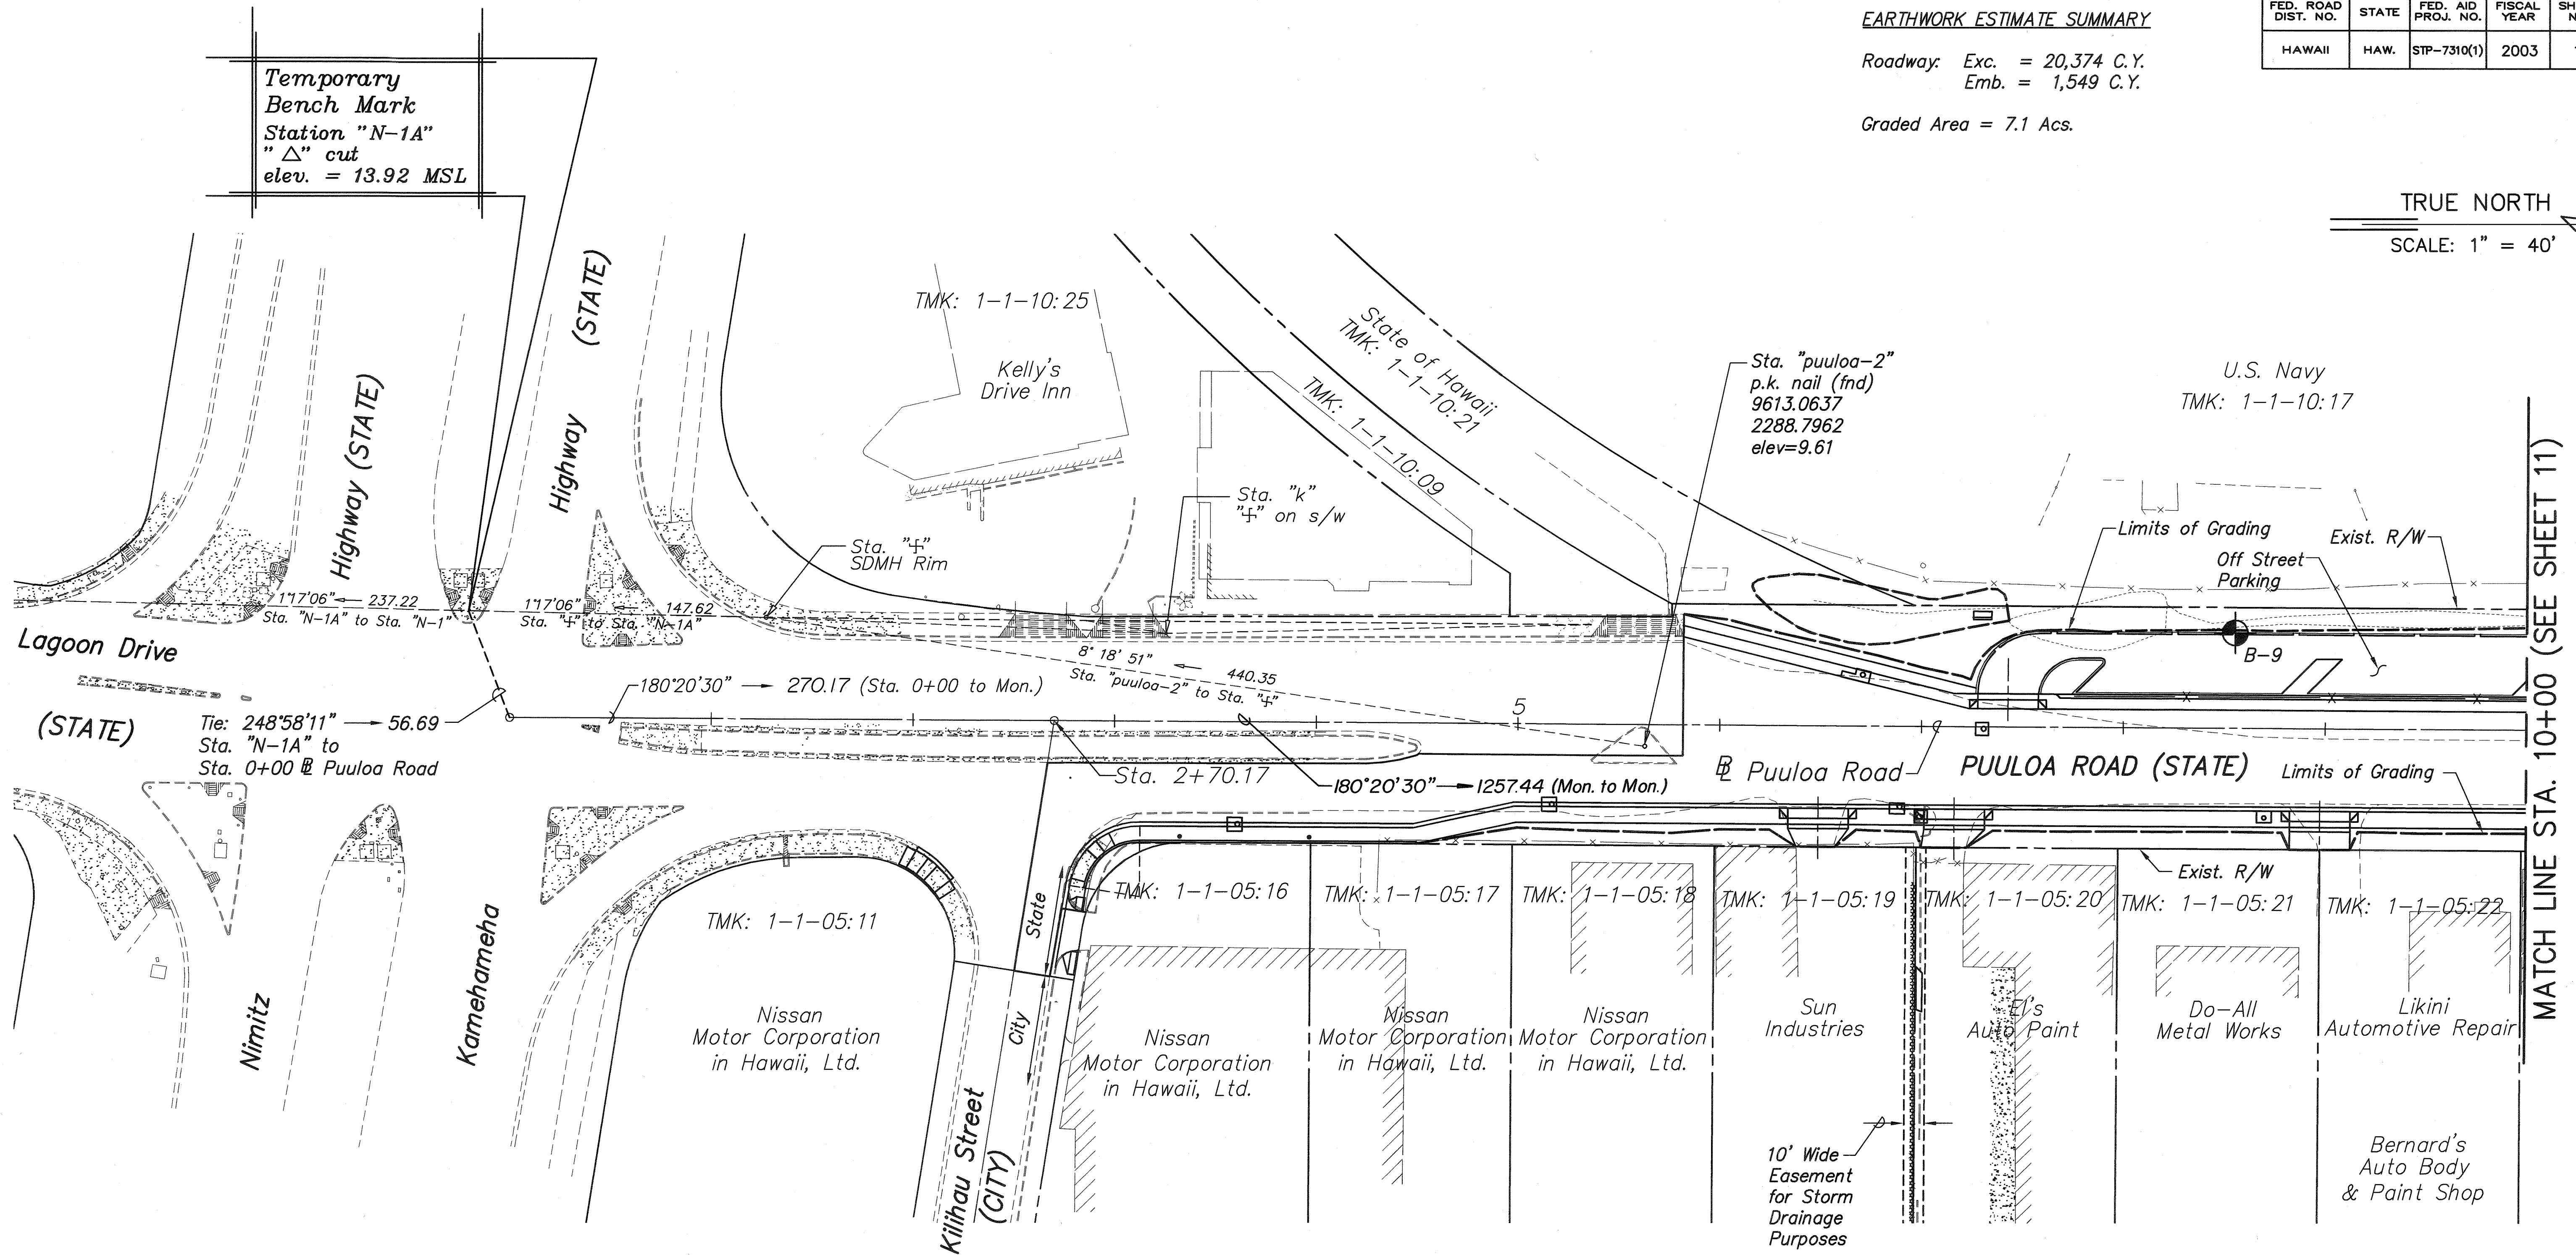


APPROVED:

M. J. [Signature]
Chief, Civil Engineering Branch, D.P.P. WKT
(for grading only)
Date: 7/11/03

40 0 40 80
SCALE: 1" = 40'

PLAN
SCALE: 1" = 40'

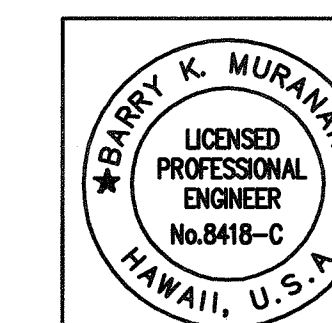


THIS WORK WAS PREPARED
BY ME OR UNDER MY
SUPERVISION
Expiration Date of the License: 04/30/04

STATE OF HAWAII
DEPARTMENT OF TRANSPORTATION
HIGHWAYS DIVISION
GENERAL LAYOUT PLAN
STA. 0+00 TO 10+00
PUULOA ROAD IMPROVEMENTS
Kamehameha Hwy. to Salt Lake Blvd.
Federal Aid Project No. STP-7310(1)
Scale: As shown Date: May 2003
SHEET NO. 10 OF 193 SHEETS

FED. ROAD DIST. NO.	STATE	FED. AID PROJ. NO.	FISCAL YEAR	SHEET NO.	TOTAL SHEETS
HAWAII	HAW.	STP-7310(1)	2003	12	193

TRUE NORTH
SCALE: 1" = 40'

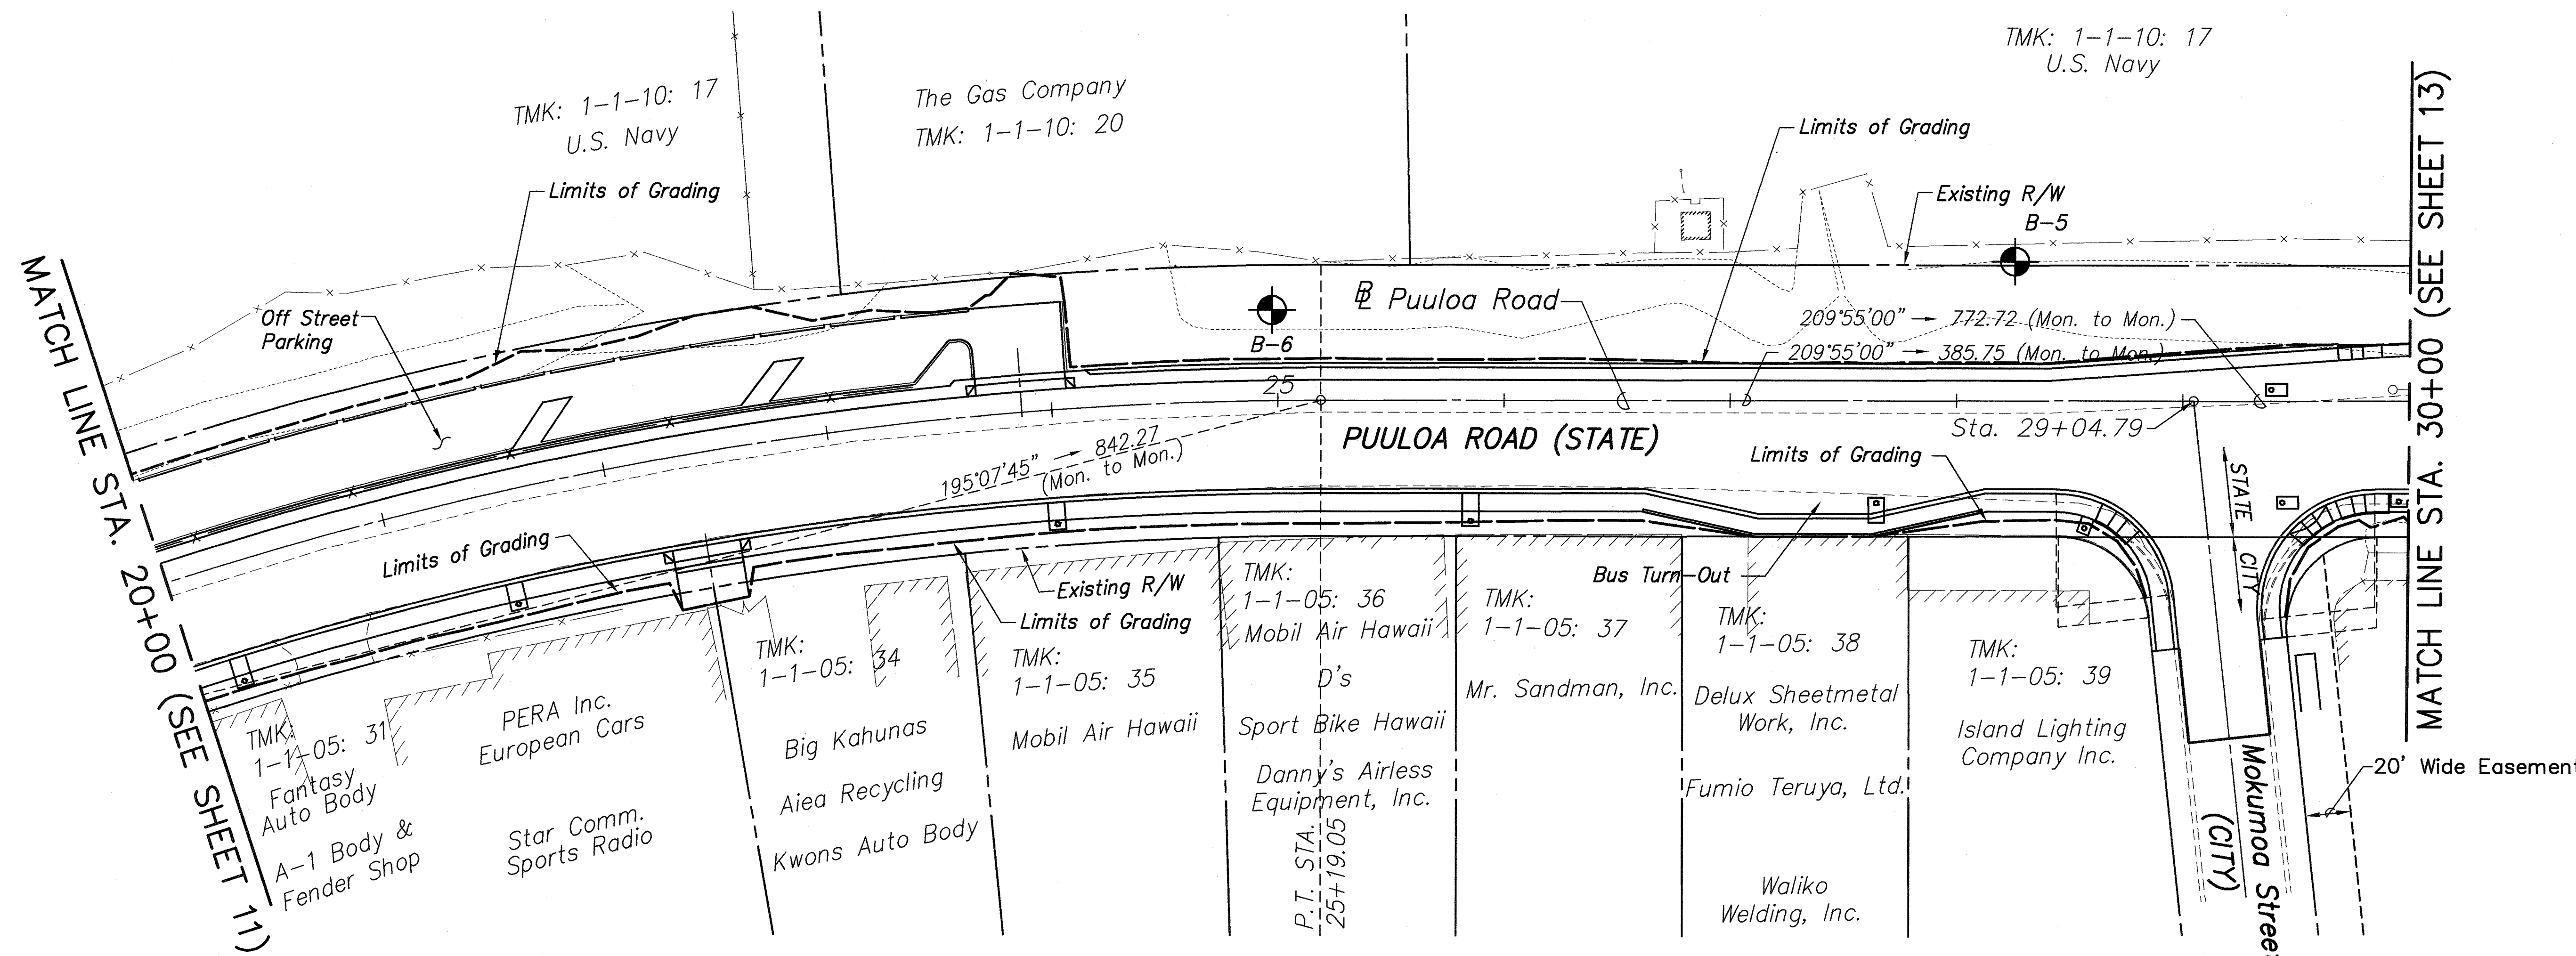


APPROVED:

M. J. [Signature] 7/11/03
Chief, Civil Engineering Branch, D.P.P. Date
(for grading only)

40 0 40 80
SCALE: 1" = 40'

PLAN
SCALE: 1" = 40'

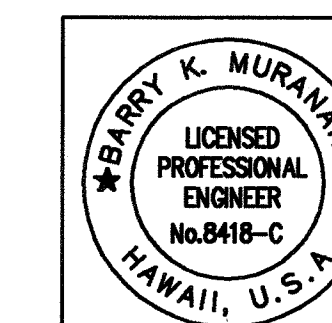

THIS WORK WAS PREPARED
BY ME OR UNDER MY
SUPERVISION
Expiration Date of the License: 04/30/04

STATE OF HAWAII
DEPARTMENT OF TRANSPORTATION
HIGHWAYS DIVISION
GENERAL LAYOUT PLAN
STA. 20+00 TO 30+00
PUULOA ROAD IMPROVEMENTS
Kamehameha Hwy. to Salt Lake Blvd.
Federal Aid Project No. STP-7310(1)
Scale: As shown Date: May 2003

SHEET NO. 12 OF 193 SHEETS


P.M.: STY
CURRENT OPR: 794
PREV OPR: 794
CURRENT TIME: May 12, 2003 - 10:49am
LAST SAVED BY:
LAST MODIFIED: Mon, 12 May 2003 - 10:49am

PREF: C:\DOT\H9601A\ACAD\
FILE: GEN-3.DWG
BEGIN: 12/01/99
SCALE: 1"=1

ORIGINAL PLAN	DATE
SURVEY PLOTTED BY	
DESIGNED BY	
TRACED BY	
QUANTITIES BY	
CHECKED BY	

FED. ROAD DIST. NO.	STATE	FED. AID PROJ. NO.	FISCAL YEAR	SHEET NO.	TOTAL SHEETS
HAWAII	HAW.	STP-7310(1)	2003	13	193



TRUE NORTH
SCALE: 1" = 40'

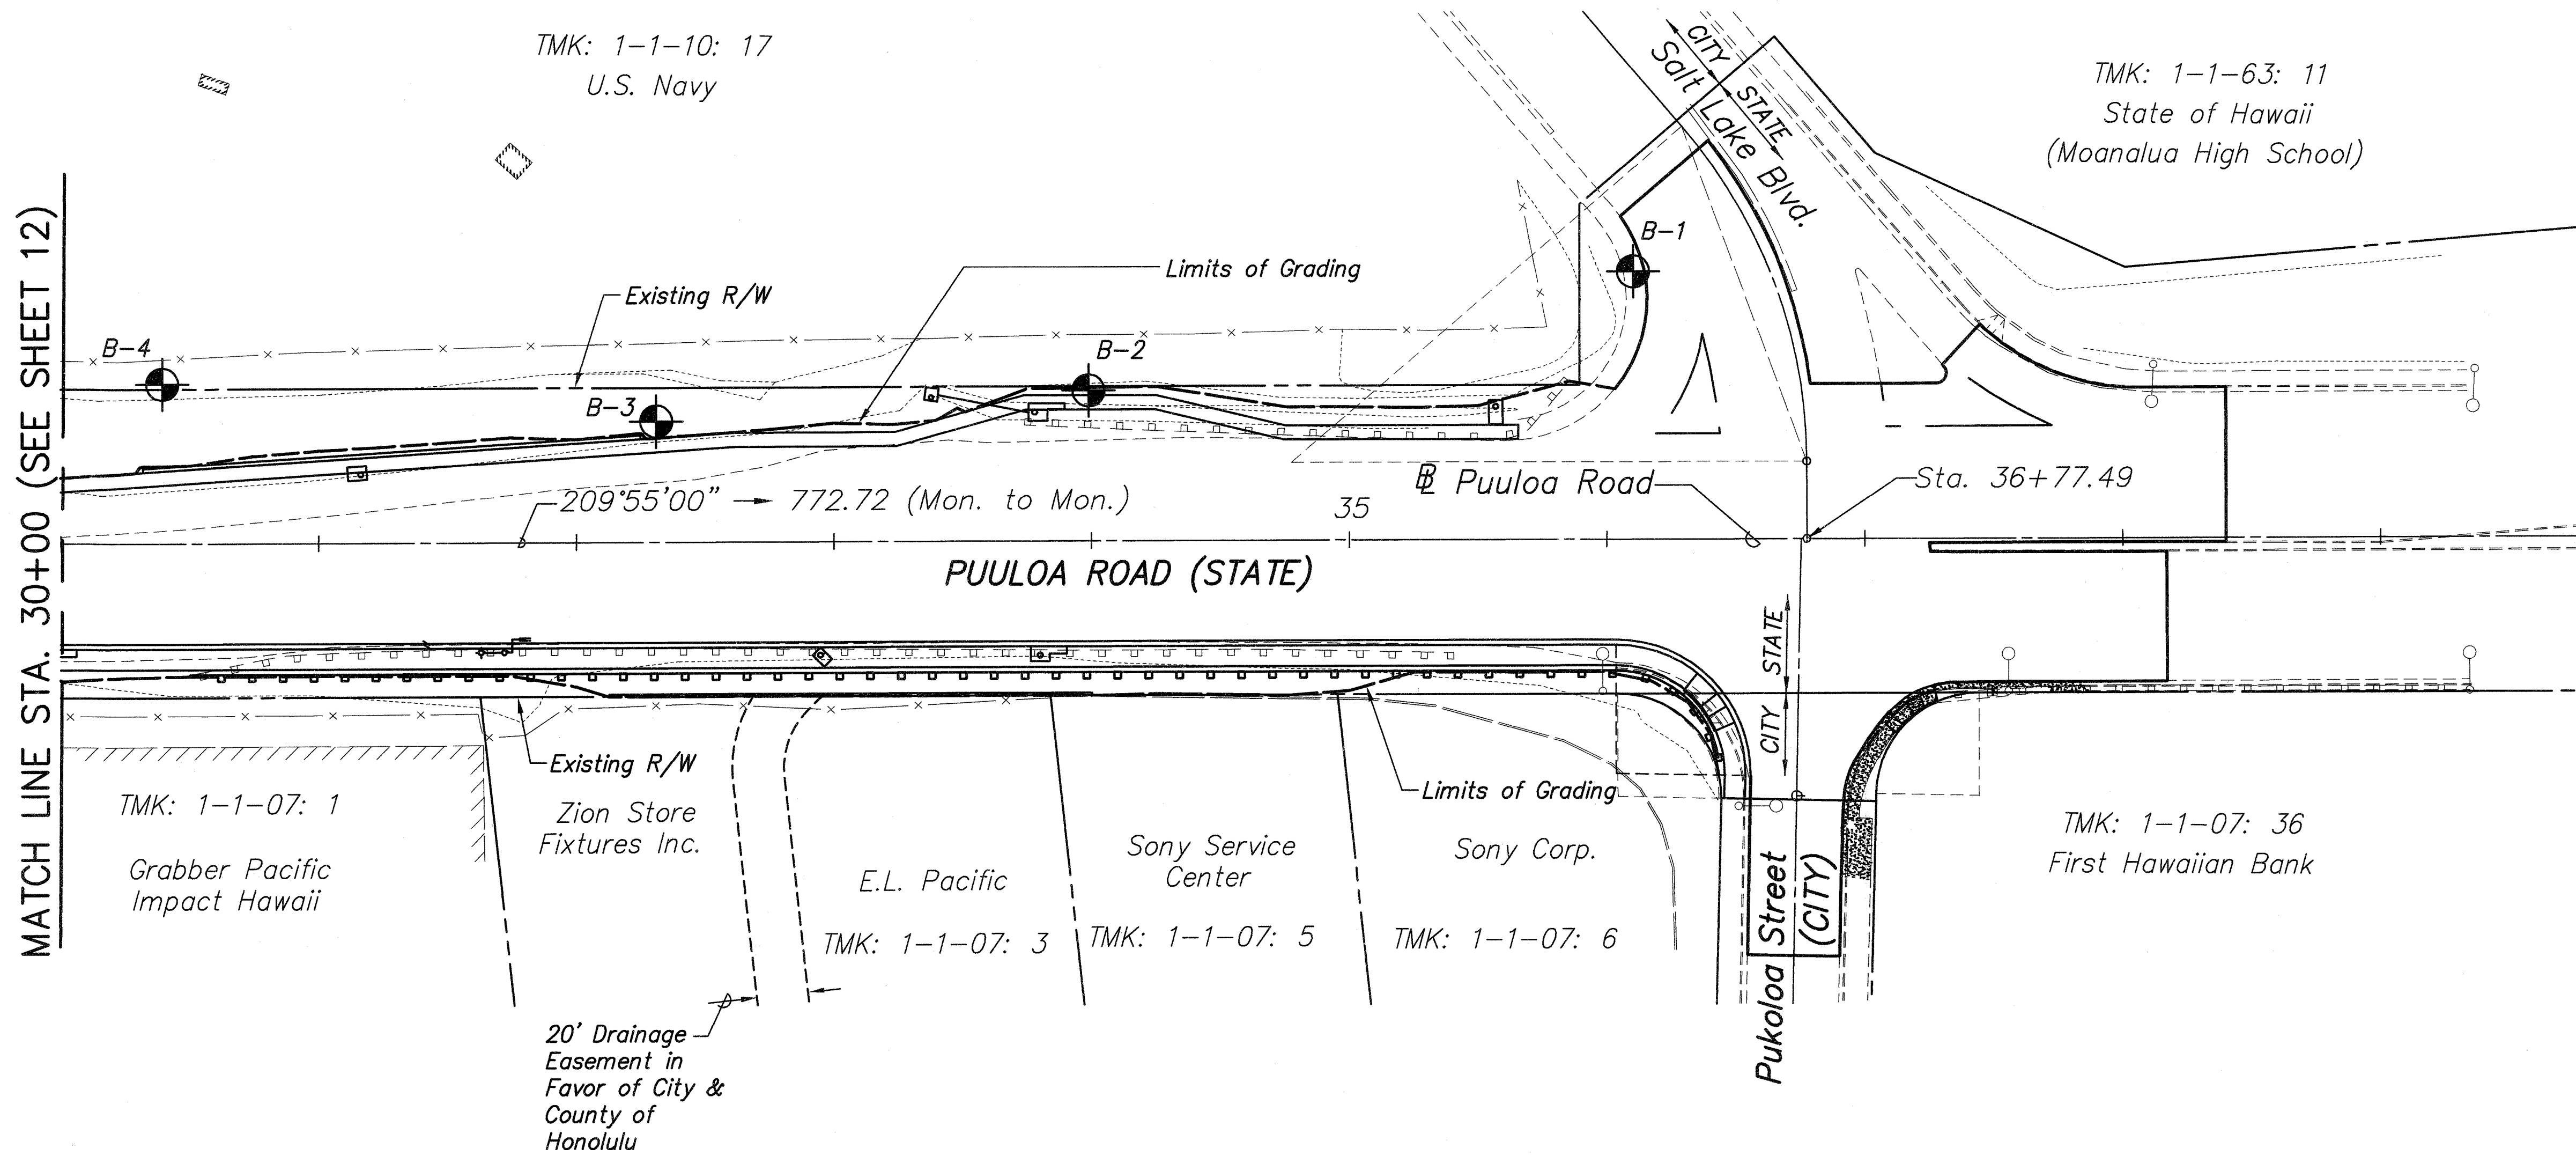

APPROVED:

M. J. [Signature] 7/11/03
Chief, Civil Engineering Branch, D.P.P. WAT Date
(for grading and construction in City R/W only)

PLAN
SCALE: 1" = 40'

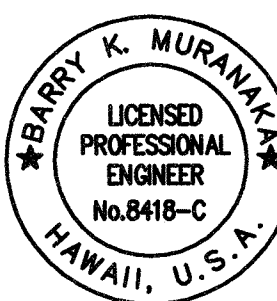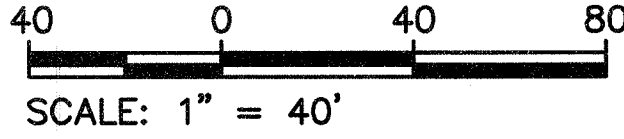

THIS WORK WAS PREPARED
BY ME OR UNDER MY
SUPERVISION
Expiration Date of the License: 04/30/04

STATE OF HAWAII
DEPARTMENT OF TRANSPORTATION
HIGHWAYS DIVISION
GENERAL LAYOUT PLAN
STA. 30+00 TO END
PUULOA ROAD IMPROVEMENTS
Kamehameha Hwy. to Salt Lake Blvd.
Federal Aid Project No. STP-7310(1)
Scale: As shown Date: May 2003
SHEET NO. 13 OF 193 SHEETS

P.M.: STY
CURRENT OPR: rki
PREV. OPR:
CURRENT TIME: May 09, 2003 - 6:01pm
LAST SAVED BY:
LAST MODIFIED: Thu, 20 Feb 2003 - 3:12pm

PREFIX: G:\DOTH9601A\ACAD\
FILE: GEN-4.DWG
BEGIN: 12/01/99
SCALE: 1"=1

DATE	BY
	DESIGNED BY
	TRACED BY
	QUANTITIES BY
	CHECKED BY
	ORIGINAL PLAN
	NO.