
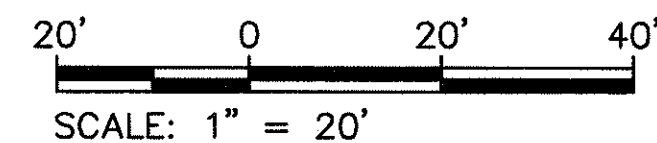


P.M.: STY
CURRENT OPR: clj
PREV OPR:
CURRENT TIME: Dec 22, 2003 - 1:57pm
LAST SAVED BY:
LAST MODIFIED: Sat, 20 Dec 2003 - 2:38pm

ORIGINAL PLAN	SURVEY PLOTTED BY _____	DATE _____
NOTEBOOK	DRAWN BY _____	"
	TRACED BY _____	"
	DESIGNED BY _____	"
	QUANTITIES BY _____	"
No. _____	CHECKED BY _____	_____

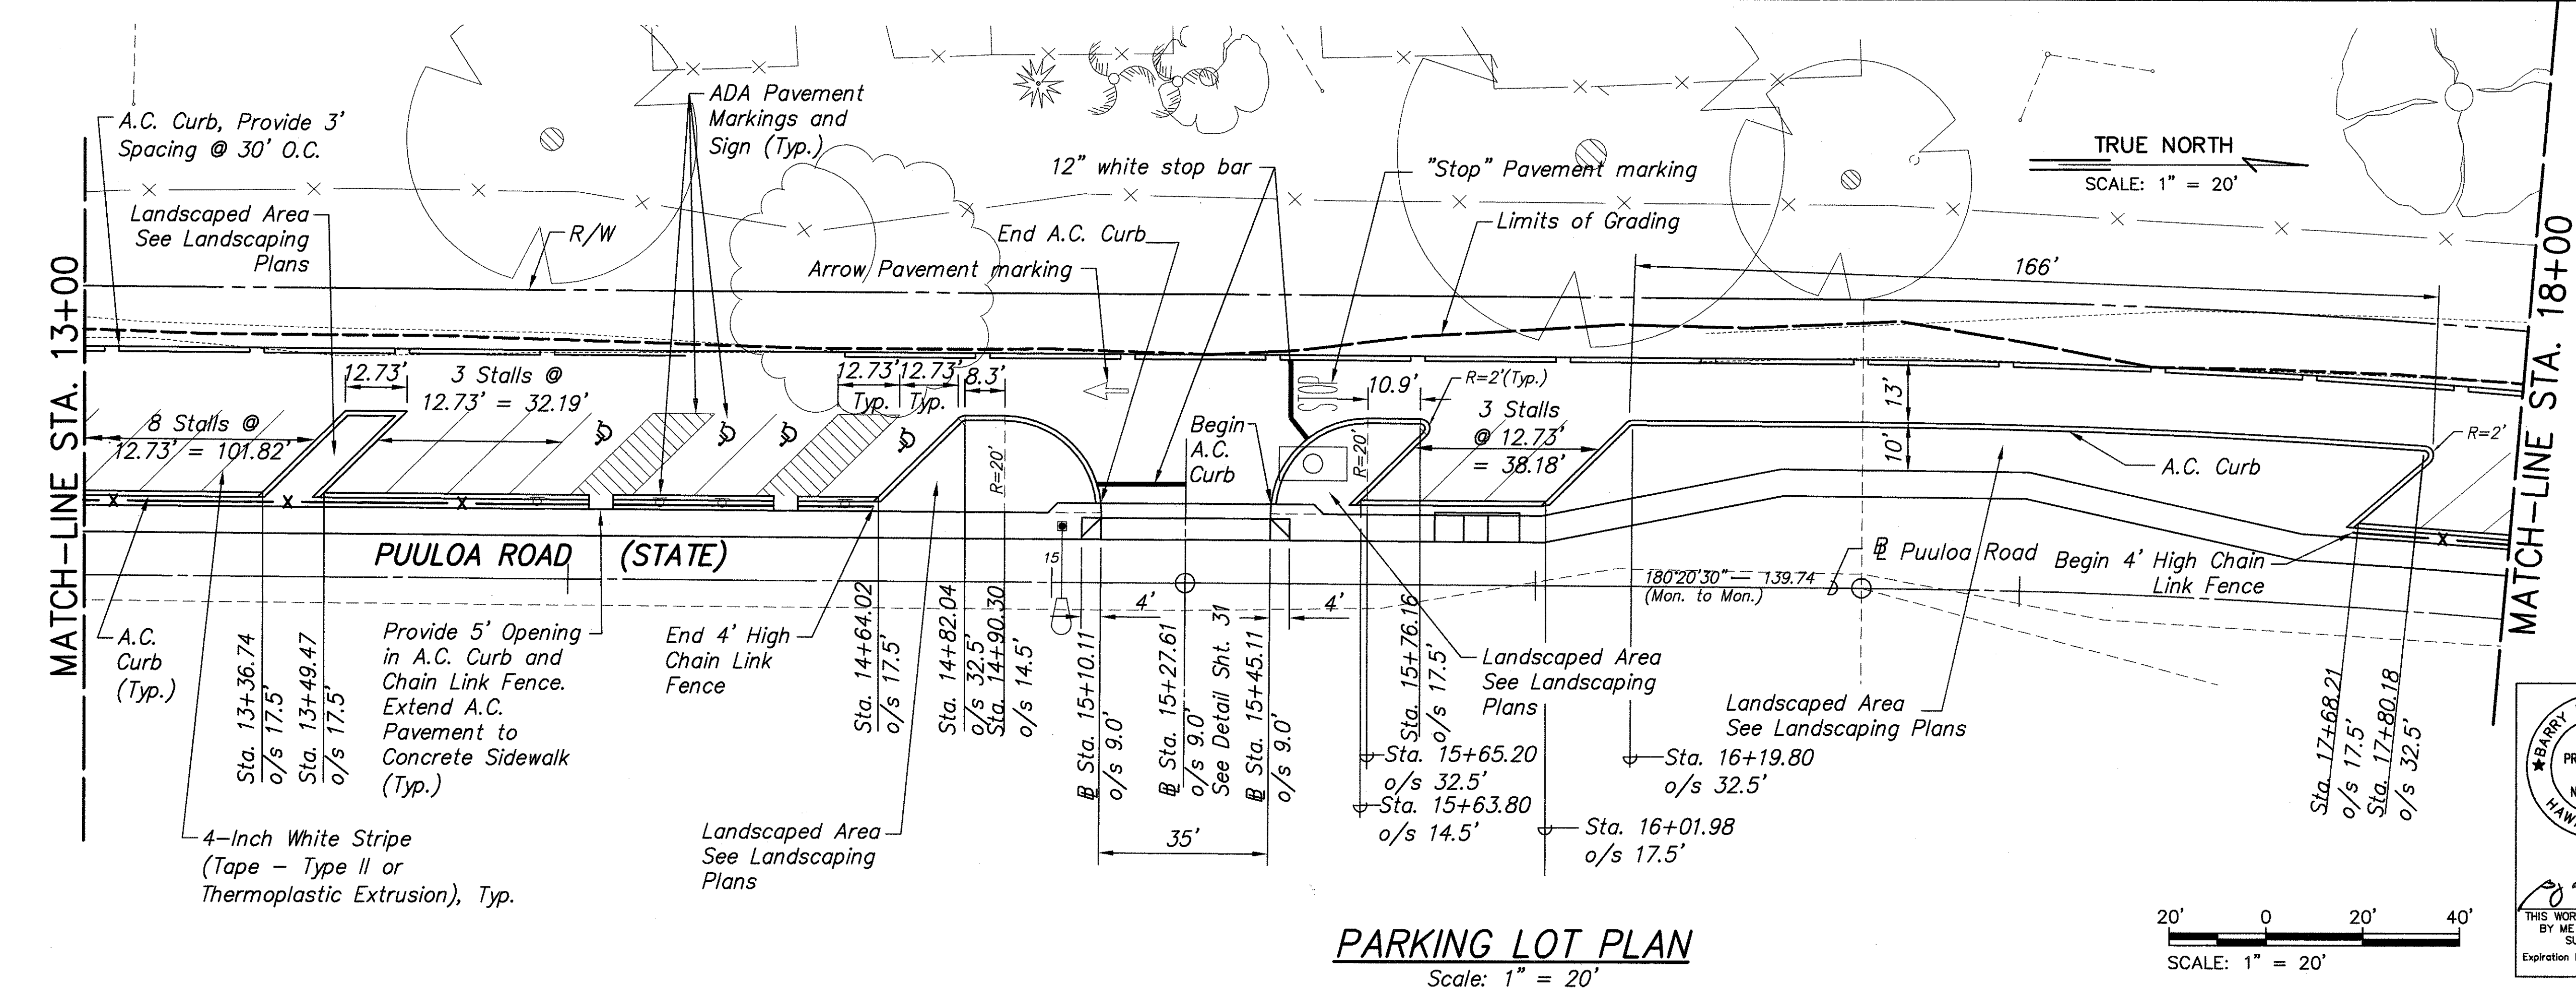

Barry K. Muranaka
 Licensed Professional Engineer
 No. 8418-C
 Hawaii, U.S.A.

THIS WORK WAS PREPARED
 BY ME OR UNDER MY
 SUPERVISION

Expiration Date of the License: 04/30/04

STATE OF HAWAII
DEPARTMENT OF TRANSPORTATION
HIGHWAYS DIVISION

PARKING LOT PLAN

*PUULOA ROAD IMPROVEMENTS
Kamehameha Hwy. to Salt Lake Blvd.
Federal Aid Project No. STP-7310(1)*

Scale: As shown Date: May 2003

SHEET NO. 114 OF 193 SHEETS


P.M.: STY OPR: clj
CURRENT OPR: clj
PREV. OPR: clj
CURRENT TIME: Dec 22, 2003 - 3:34pm
LAST SAVED BY: clj
LAST MODIFIED: Mon, 22 Dec 2003 - 3:32pm

PREFIX: G:\DOT\H9601A\ACAD\
FILE: DOT196205A.DWG
BEGIN: 12/01/99
SCALE: 1"=1'




DATE	
SURVEY PLOTTED BY	
DRAWN BY	
DESIGNED BY	
QUANTITIES BY	
CHECKED BY	
ORIGINAL PLAN	
NO.	

CURVE	①
Δ	29°34'30"
Δ/2	14°47'15"
R	1650.00
T	435.56
C	842.27
Lc	851.70

FED. ROAD DIST. NO.	STATE	FED. AID PROJ. NO.	FISCAL YEAR	SHEET NO.	TOTAL SHEETS
HAWAII	HAW.	STP-7310(1)	2003	115	193

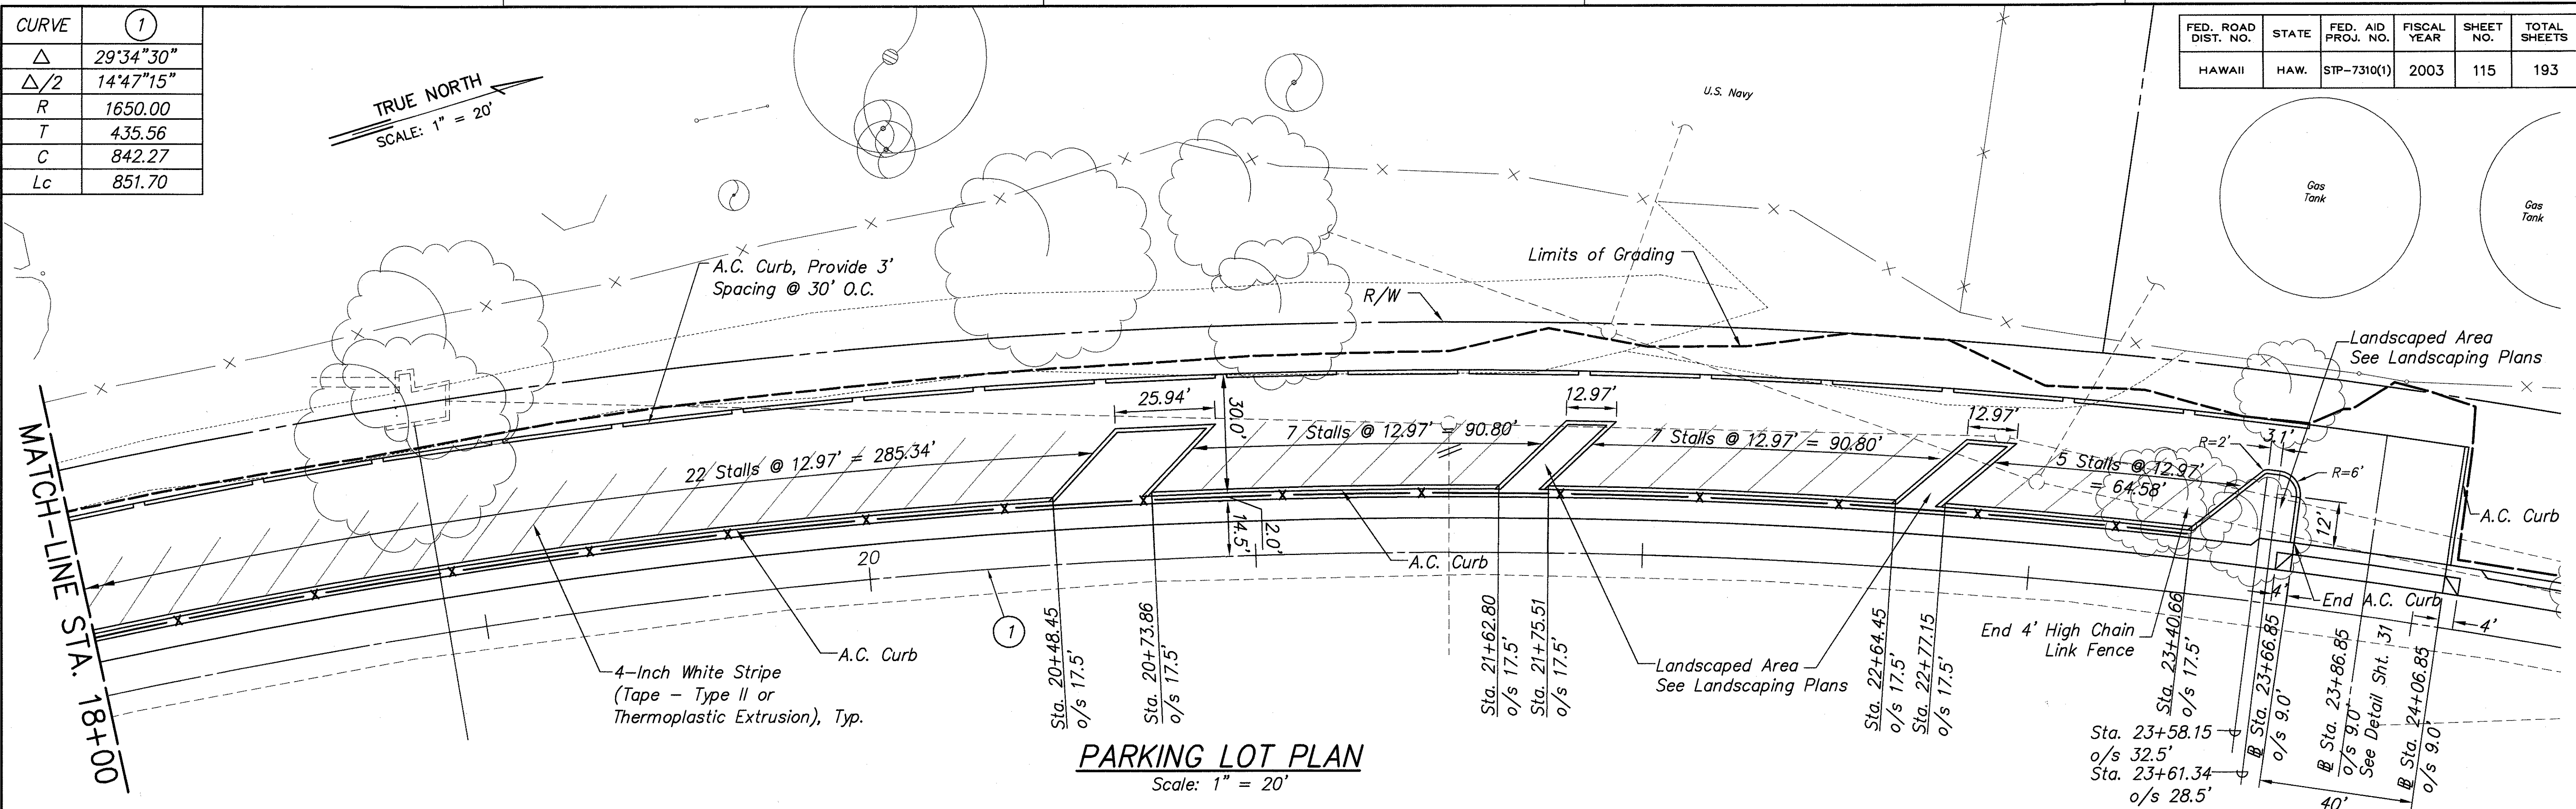

Colors
Legend & Border - Green
Symbol - White on Blue Background
Background - White

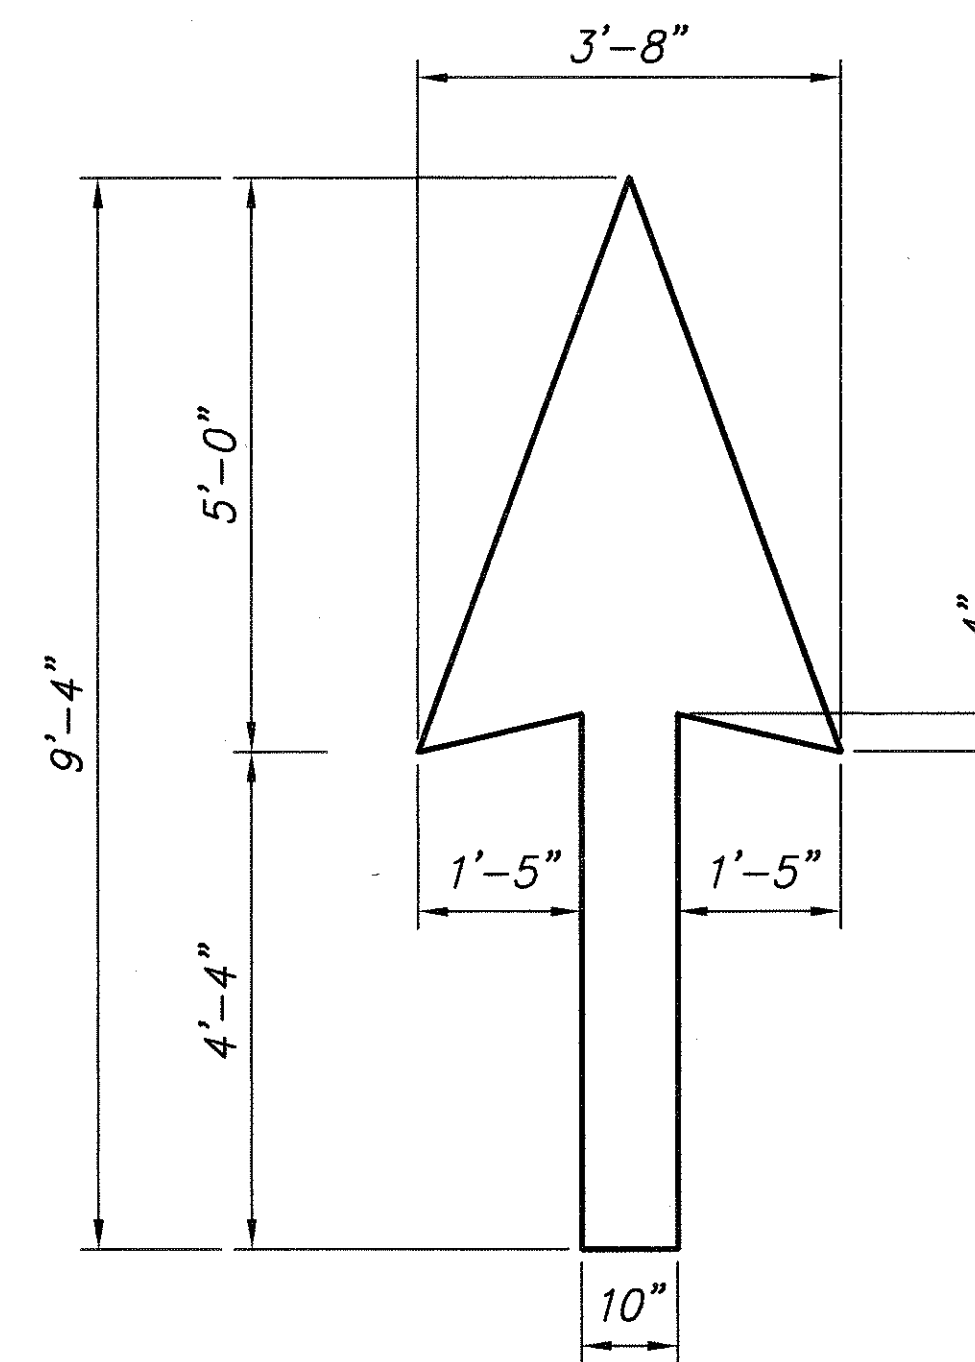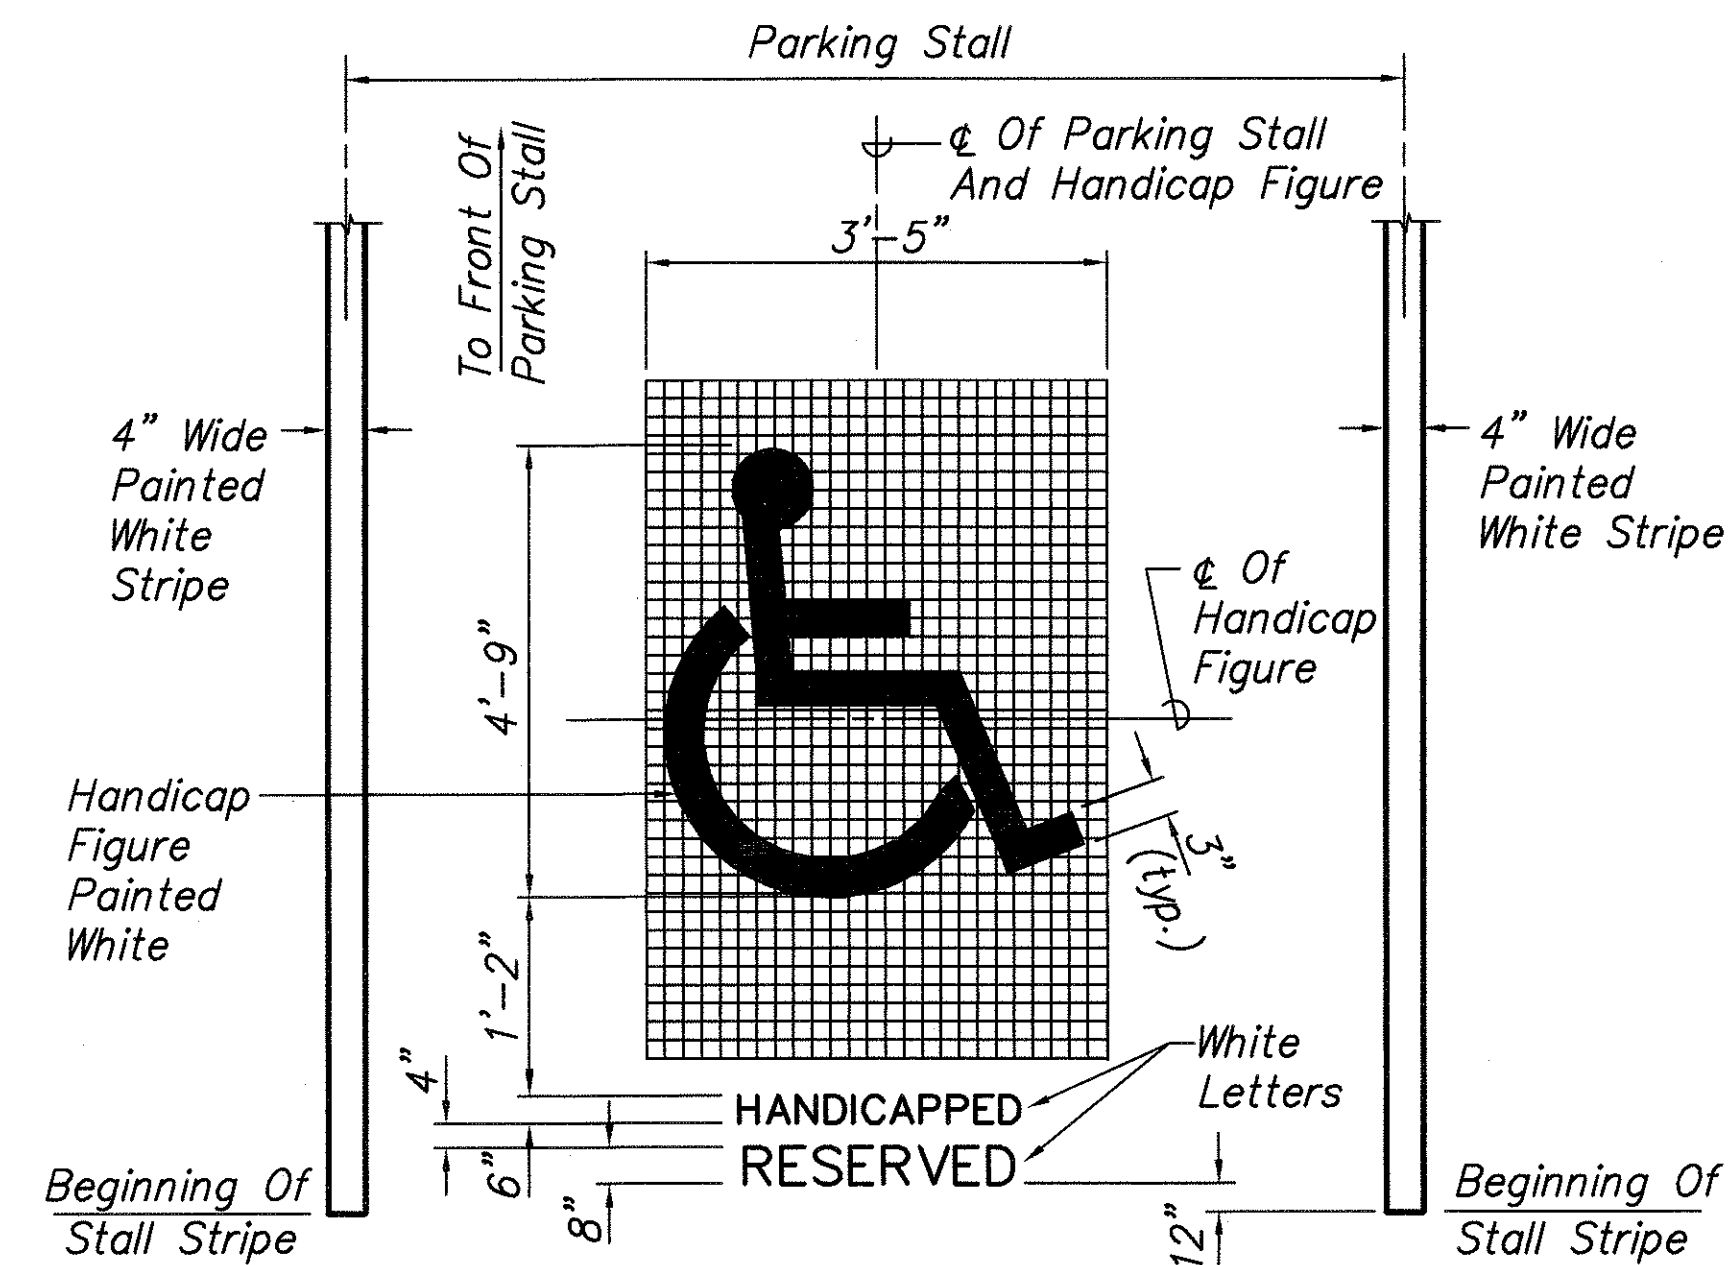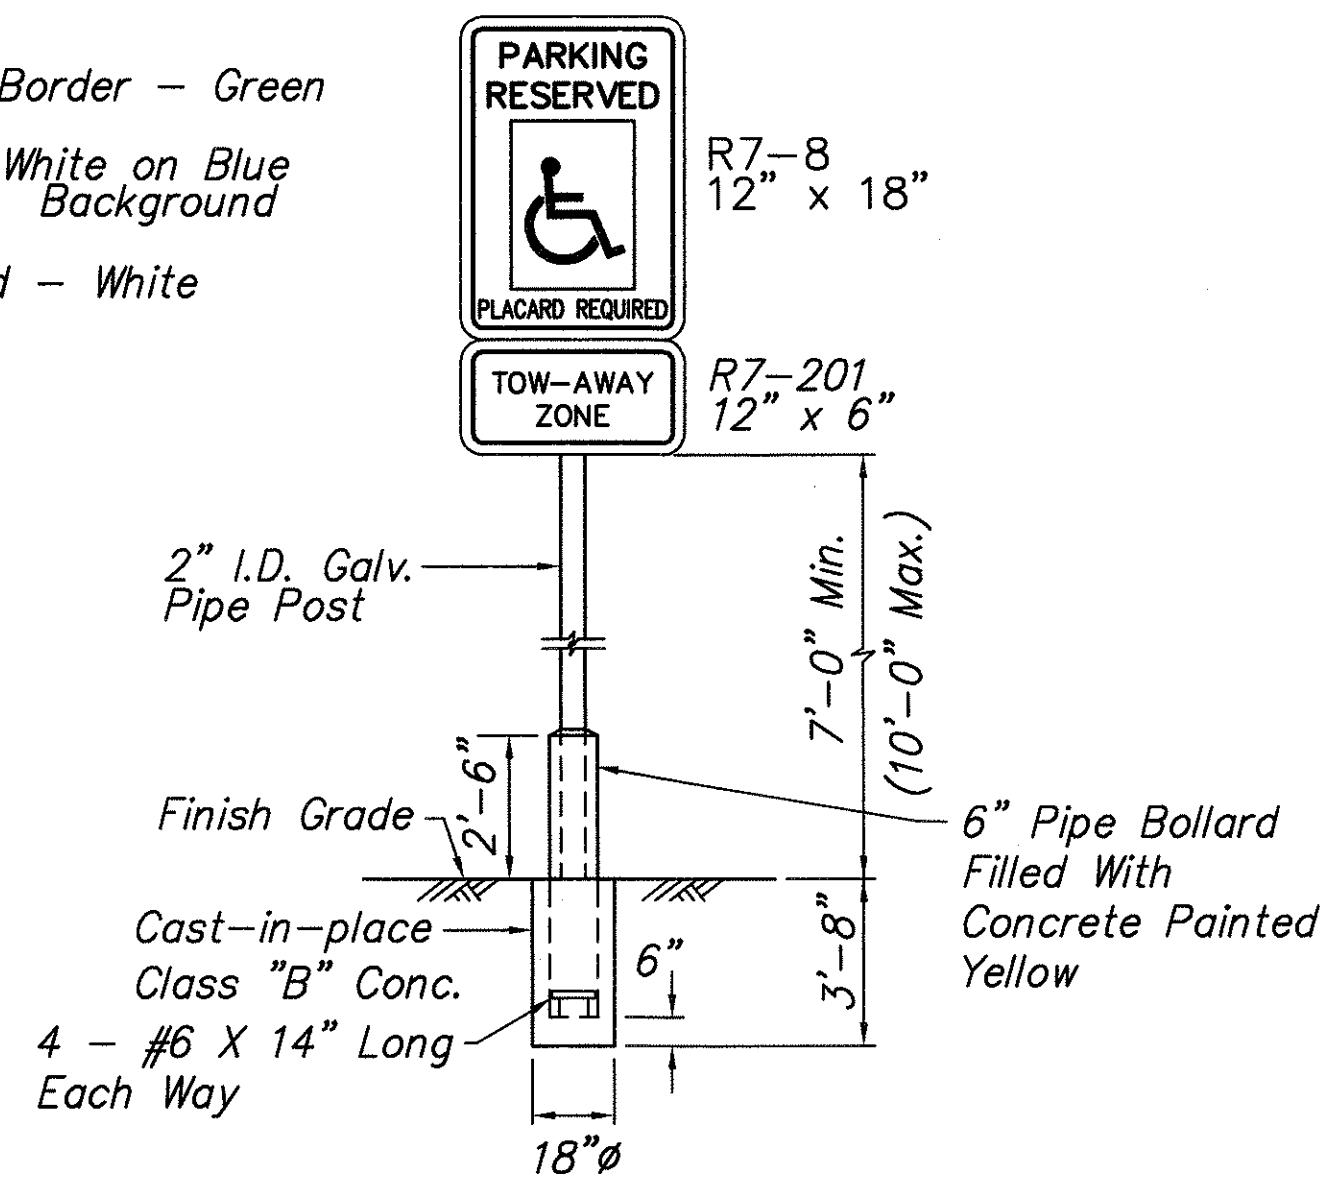

20' 0 20' 40'
SCALE: 1" = 20'

