
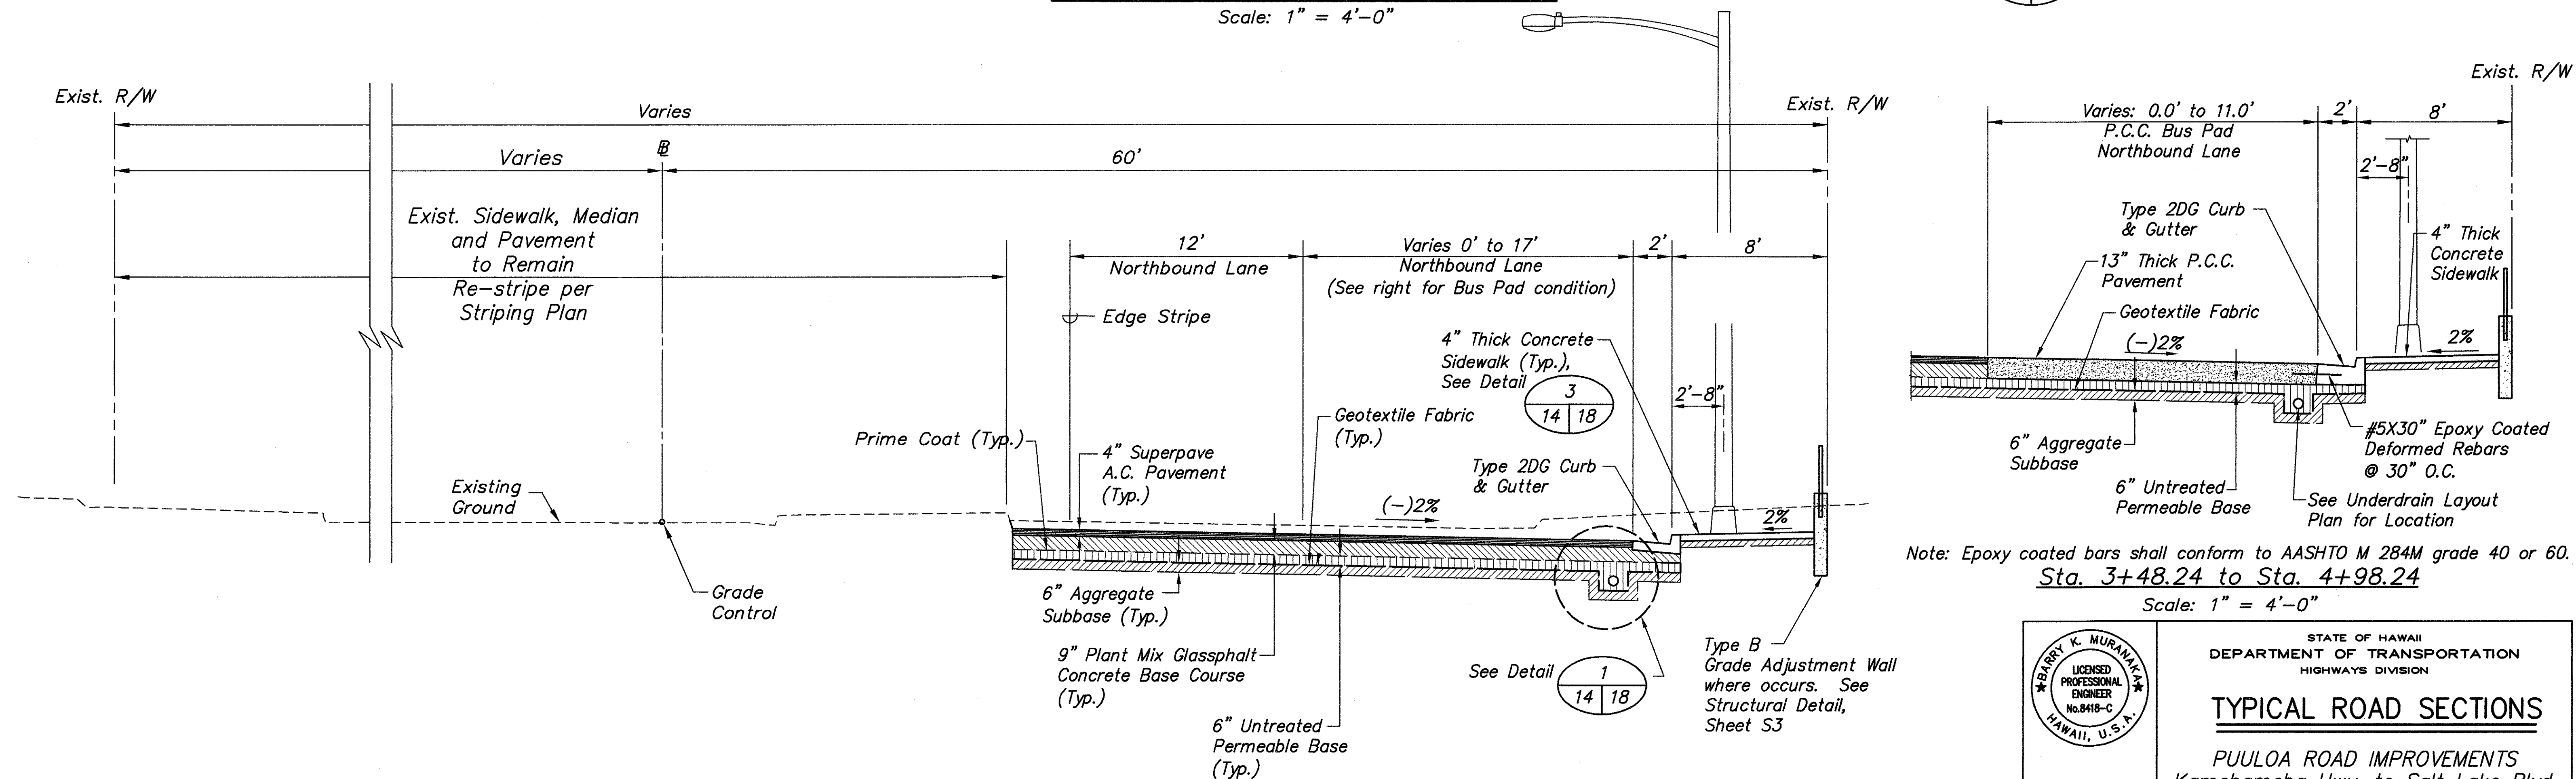


FED. ROAD DIST. NO.	STATE	FED. AID PROJ. NO.	FISCAL YEAR	SHEET NO.	TOTAL SHEETS
HAWAII	HAW.	STP-7310(1)	2003	14	193

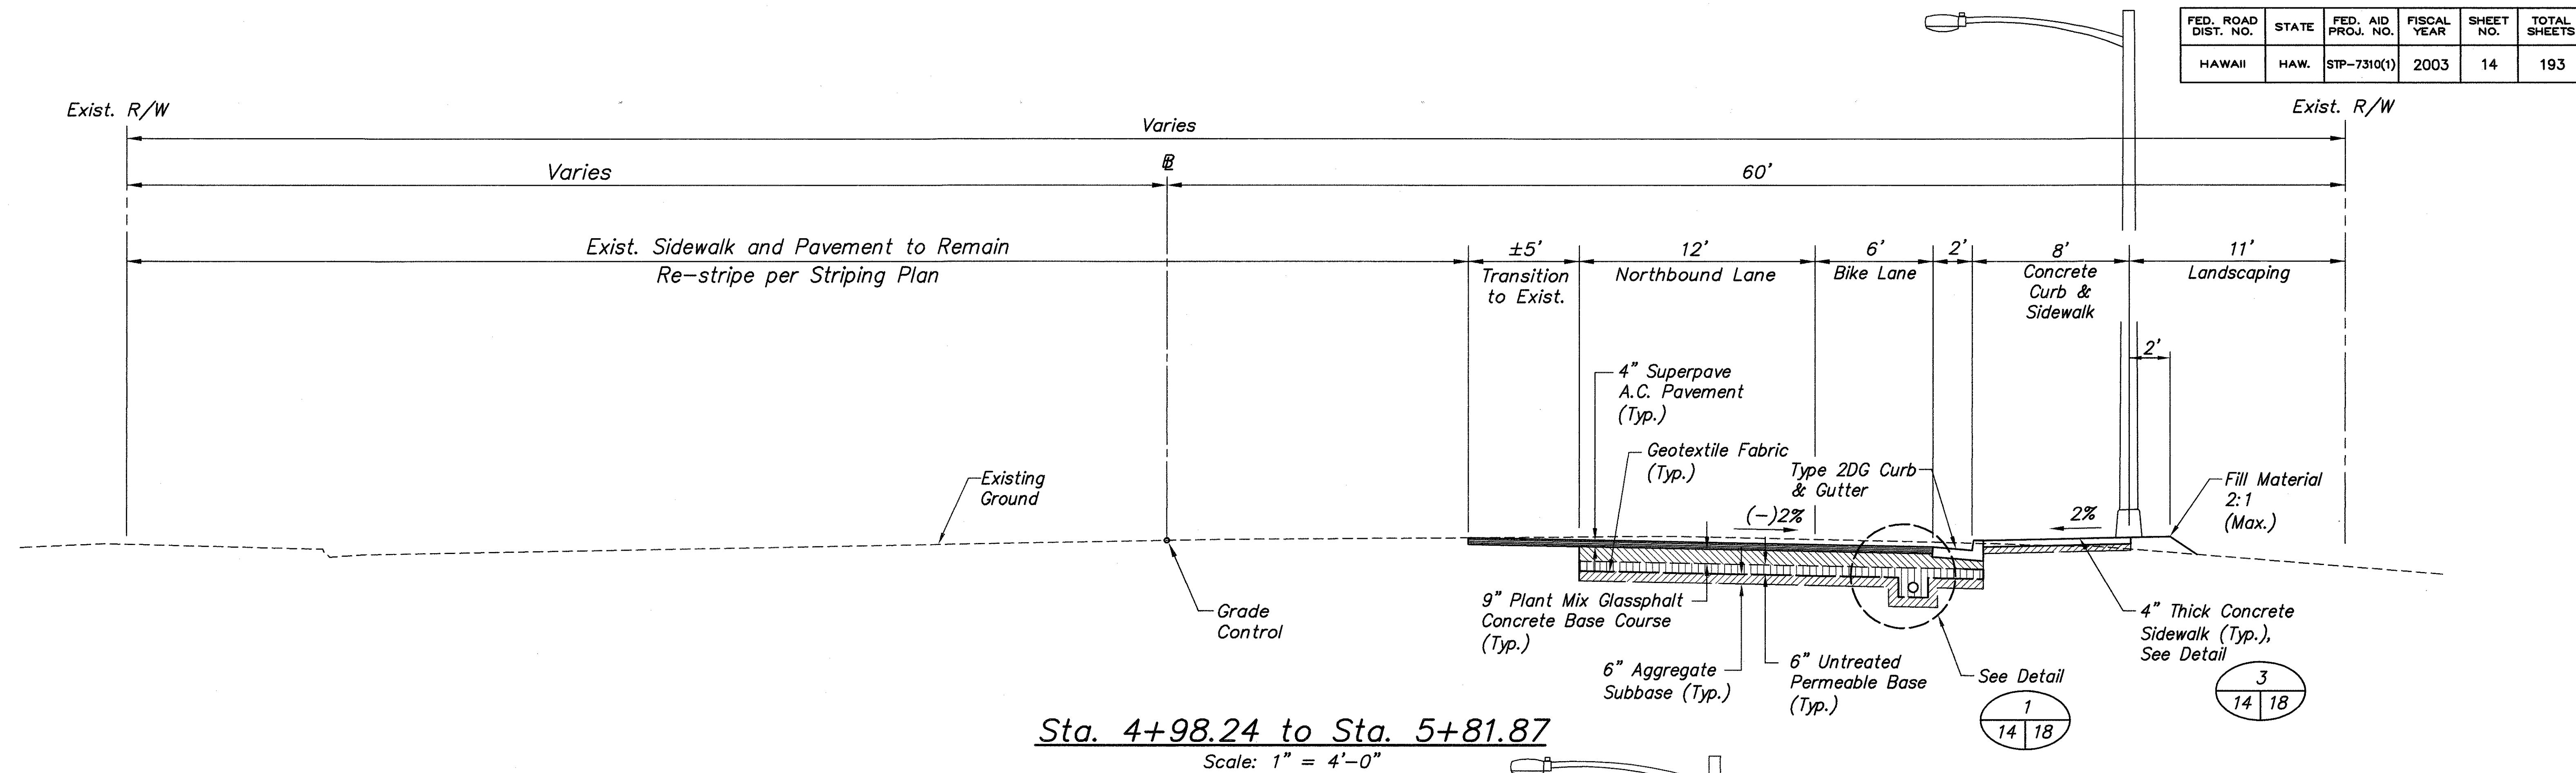

Note: Epoxy coated bars shall conform to AASHTO M 284M grade 40 or 60.
Sta. 3+48.24 to Sta. 4+98.24
Scale: 1" = 4'-0"

STATE OF HAWAII
DEPARTMENT OF TRANSPORTATION
HIGHWAYS DIVISION


TYPICAL ROAD SECTIONS

PUULOA ROAD IMPROVEMENTS
Kamehameha Hwy. to Salt Lake Blvd.
Federal Aid Project No. STP-7310(1)

Scale: As shown Date: May 2003

THIS WORK WAS PREPARED
BY ME OR UNDER MY
SUPERVISION

Expiration Date of the License: 04/30/04

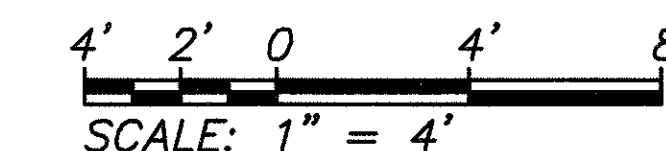


P.M.: STY
CURRENT OPR: rki
PREV. OPR:
CURRENT TIME: May 09, 2003 - 2:43pm
LAST SAVED BY: rkg
LAST MODIFIED: Fri, 14 Feb 2003 - 4:46pm


PREFIX: G:\DOT\H9601A\ACAD\
FILE: Dot196111a.dwg
BEGIN: 12/01/99
SCALE: 1"=1'

DATE	SURVEYED BY	DRAWN BY	DESIGNED BY	CHECKED BY



P.M.: STY
CURRENT OPR: rki
PREV. OPR:
CURRENT TIME: Dec
LAST SAVED BY: rki
LAST MODIFIED: Wed,

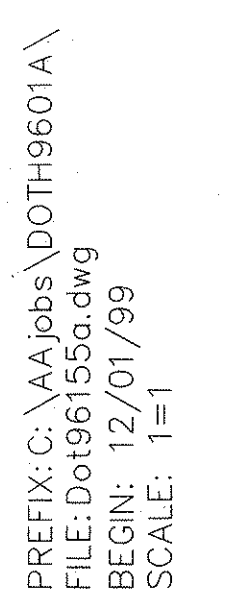

ORIGINAL PLAN	SURVEY PLOTTED BY _____ DATE _____
NOTEBOOK	DRAWN BY _____
	TRACED BY _____
	DESIGNED BY _____
	QUANTITIES BY _____
No. _____	CHECKED BY _____

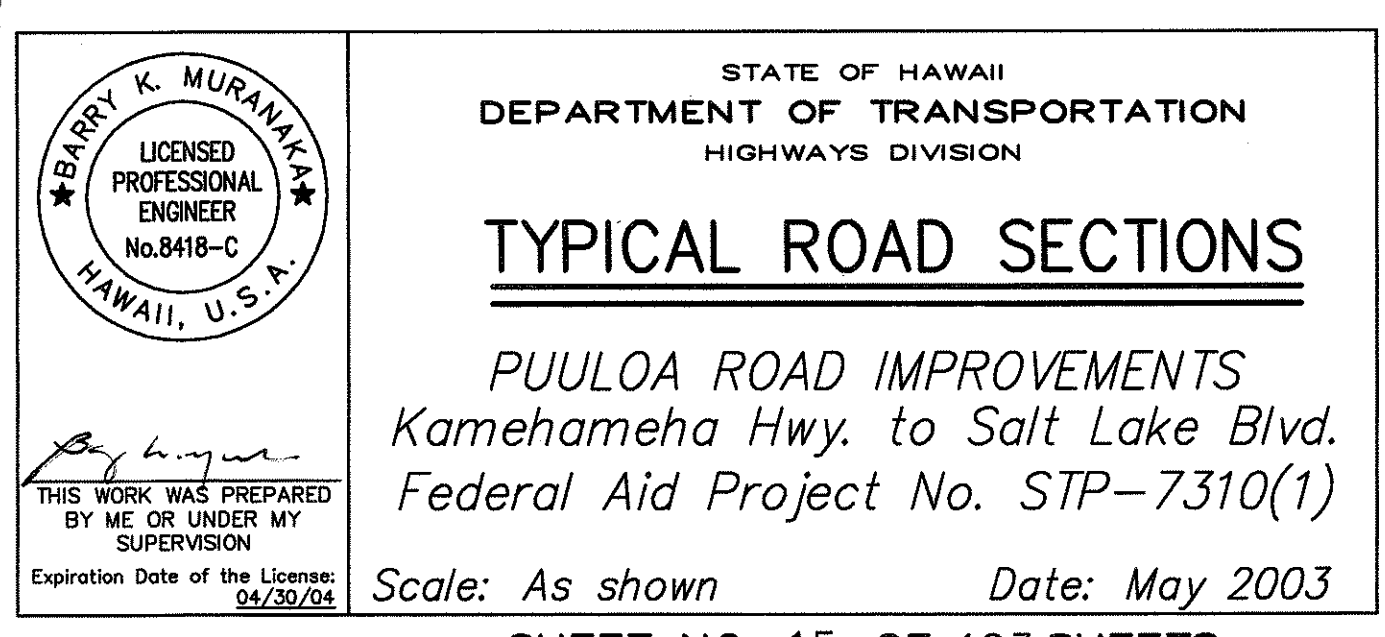

P.M.: STY
CURRENT OPR: rki
PREV. OPR:
CURRENT TIME: Dec 03, 2003 - 9:31am
LAST SAVED BY: rki
LAST MODIFIED: Wed, 26 Nov 2003 - 5:22pm

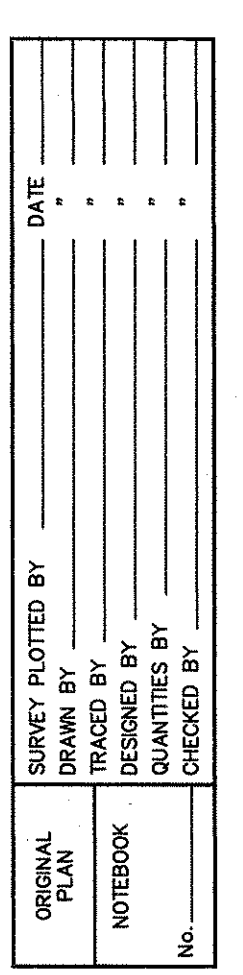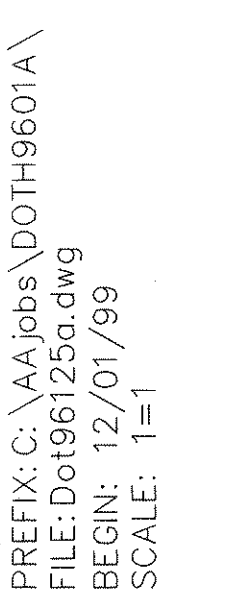

STATE OF HAWAII
DEPARTMENT OF TRANSPORTATION
HIGHWAYS DIVISION

PUULOA ROAD IMPROVEMENTS
Kamehameha Hwy. to Salt Lake Blvd.
Federal Aid Project No. STP-7310(1)

SHEET NO. 16 OF 193 SHEETS

P.M.: STY
CURRENT OPR: rki
PREV. OPR:
CURRENT TIME: May 09, 2003 - 2:45pm
LAST SAVED BY: rki
LAST MODIFIED: Sat, 15 Feb 2003 - 10:28am

PREFIX: G:\DOTH9601A\ACAD\ P.M.: STY

