


FED. ROAD DIST. NO.	STATE	FED. AID PROJ. NO.	FISCAL YEAR	SHEET NO.	TOTAL SHEETS
HAWAII	HAW.	I-HI-1(III)-14	1974	2	234

NAVY - MARINE GOLF COURSE

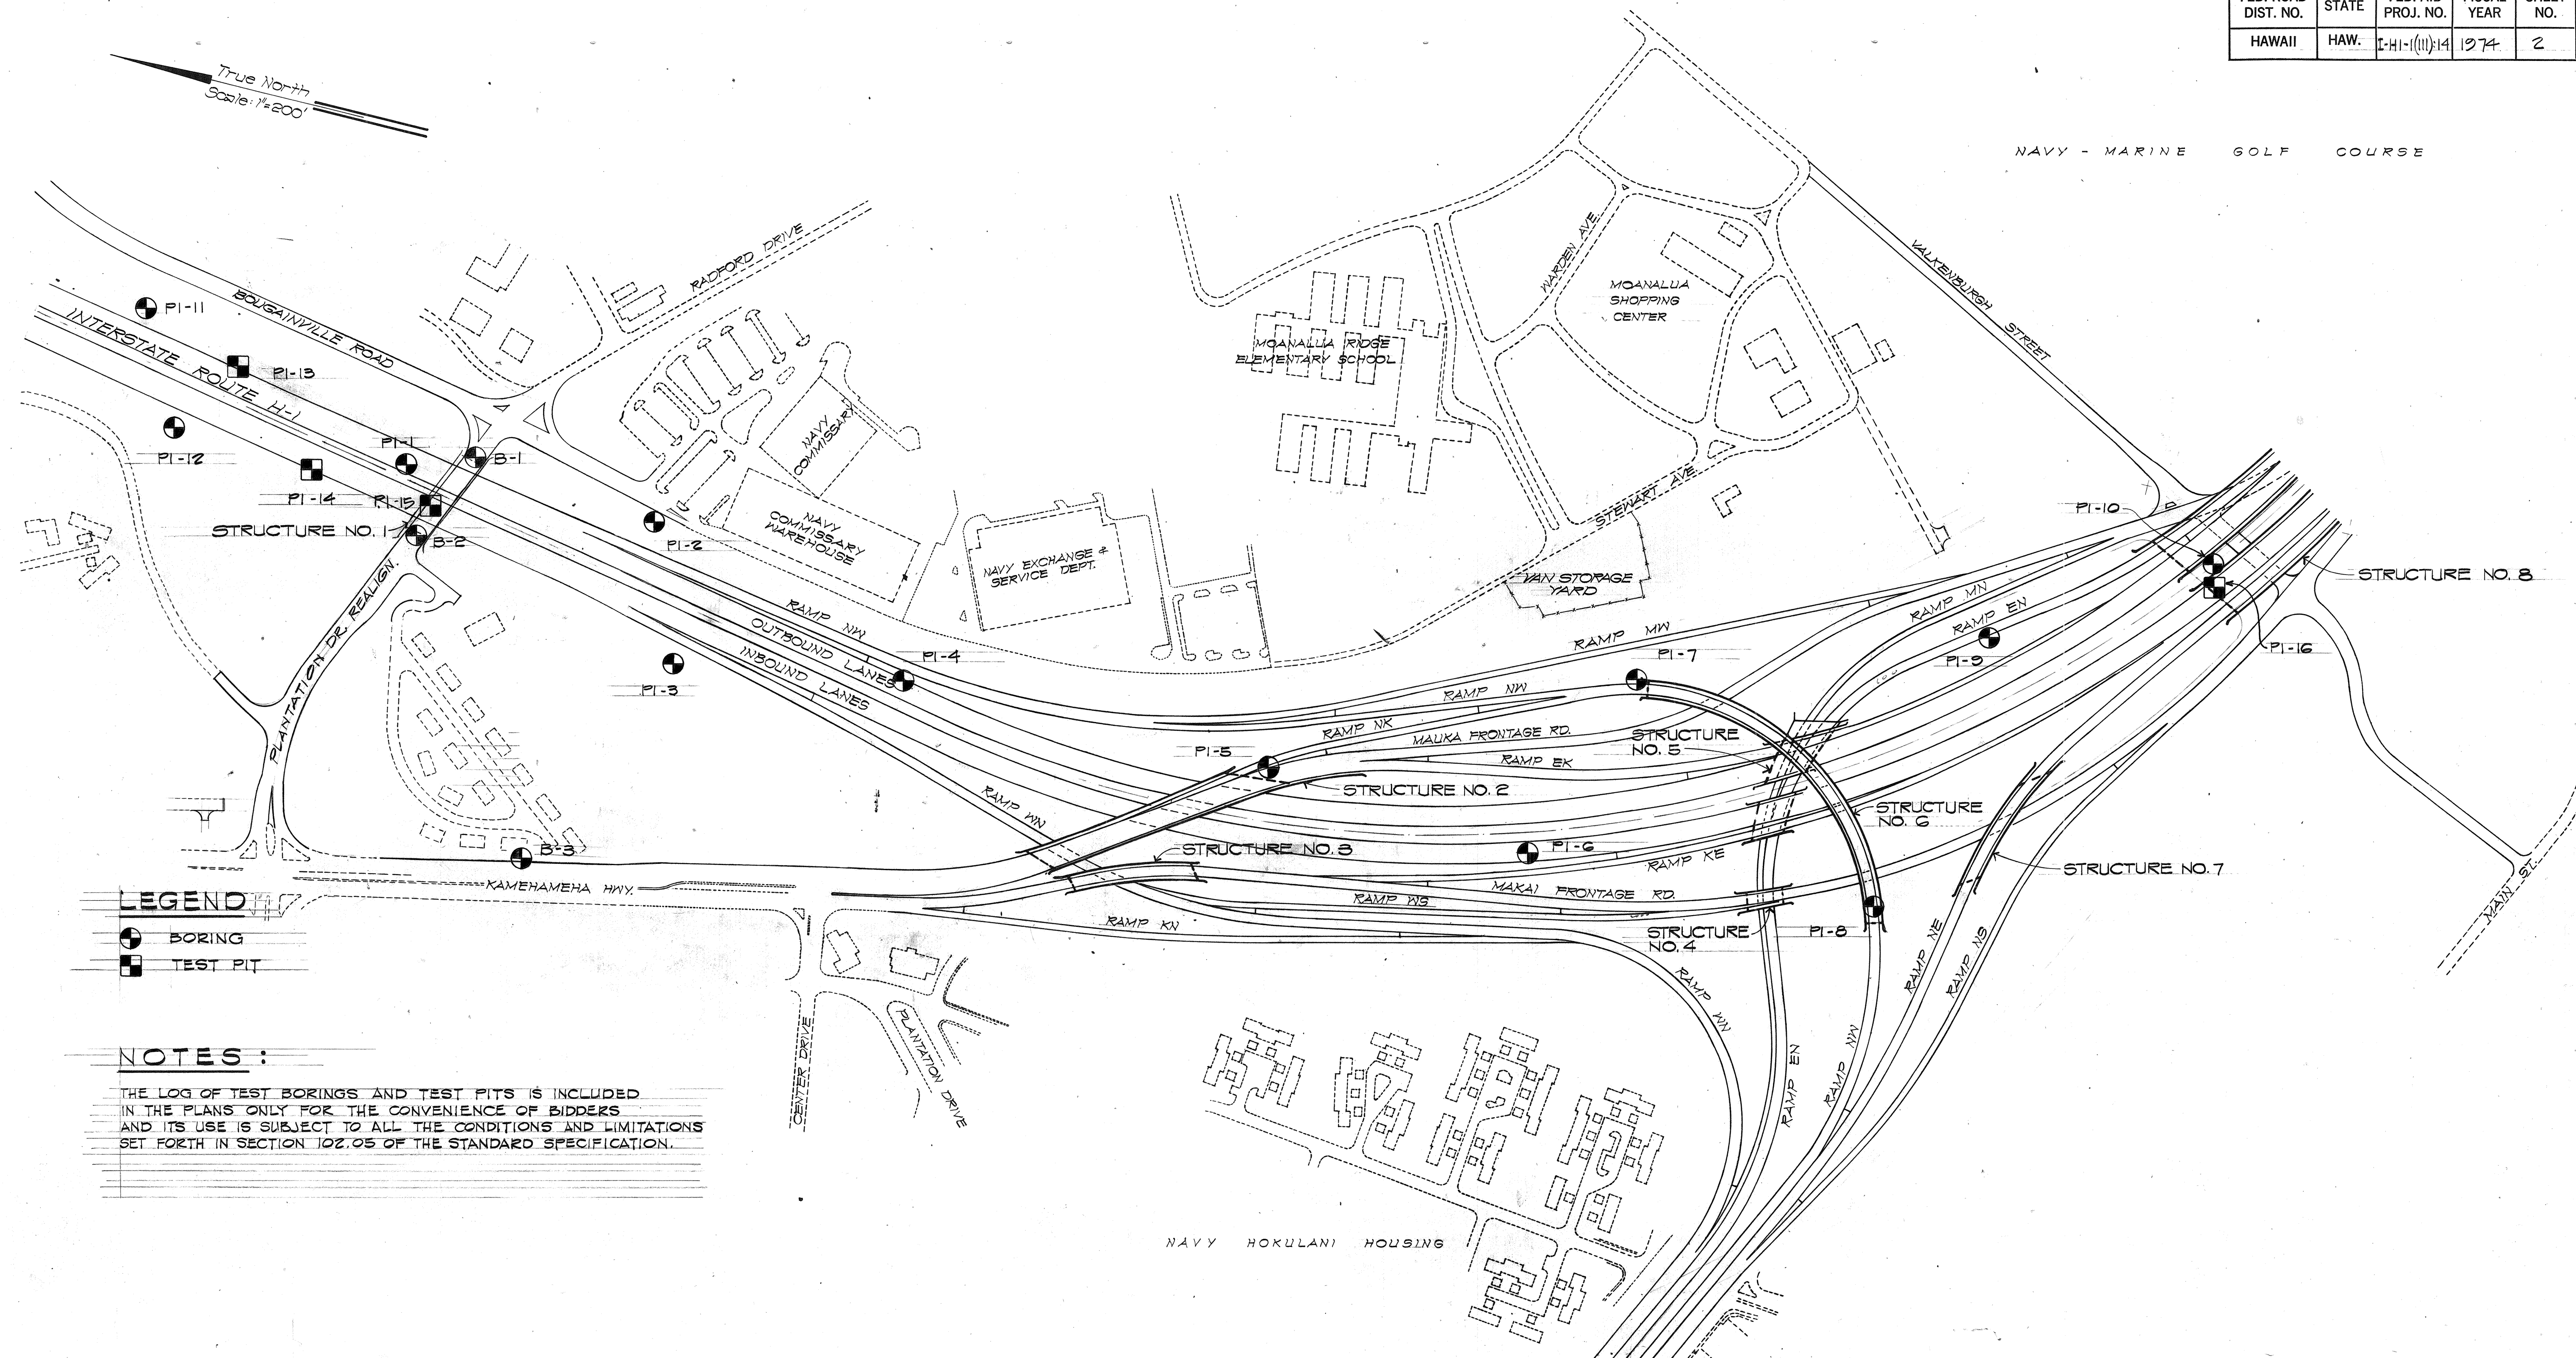

LEGEND

● BORING

■ TEST PIT



NOTES:

THE LOG OF TEST BORINGS AND TEST PITS IS INCLUDED IN THE PLANS ONLY FOR THE CONVENIENCE OF BIDDERS AND ITS USE IS SUBJECT TO ALL THE CONDITIONS AND LIMITATIONS SET FORTH IN SECTION 102.05 OF THE STANDARD SPECIFICATION.

PLAN

SCALE - 1" = 200'

ORIGINAL PLAN	SURVEY PLOTTED BY	DATE
NOTE BOOK	DRAWN BY	
	DESIGNED BY	
	CHECKED BY	

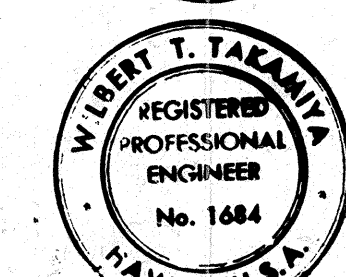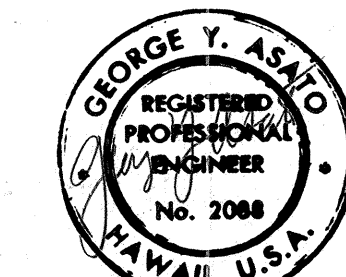

THIS WORK WAS PREPARED BY ME OR UNDER MY SUPERVISION

STATE OF HAWAII
DEPARTMENT OF TRANSPORTATION
HIGHWAYS DIVISION



BORING PLAN

PEARL HARBOR INTERCHANGE
F.A.T. Proj. No. I-HI-1(III)-14

Scale: As Shown Date: DEC. 14, 1973


SHEET NO. 1 OF 3 SHEETS

FED. ROAD DIST. NO.	STATE	FED. AID PROJ. NO.	FISCAL YEAR	SHEET NO.	TOTAL SHEETS
HAWAII	HAW.	I-H-1(11)-4	1974	3	234

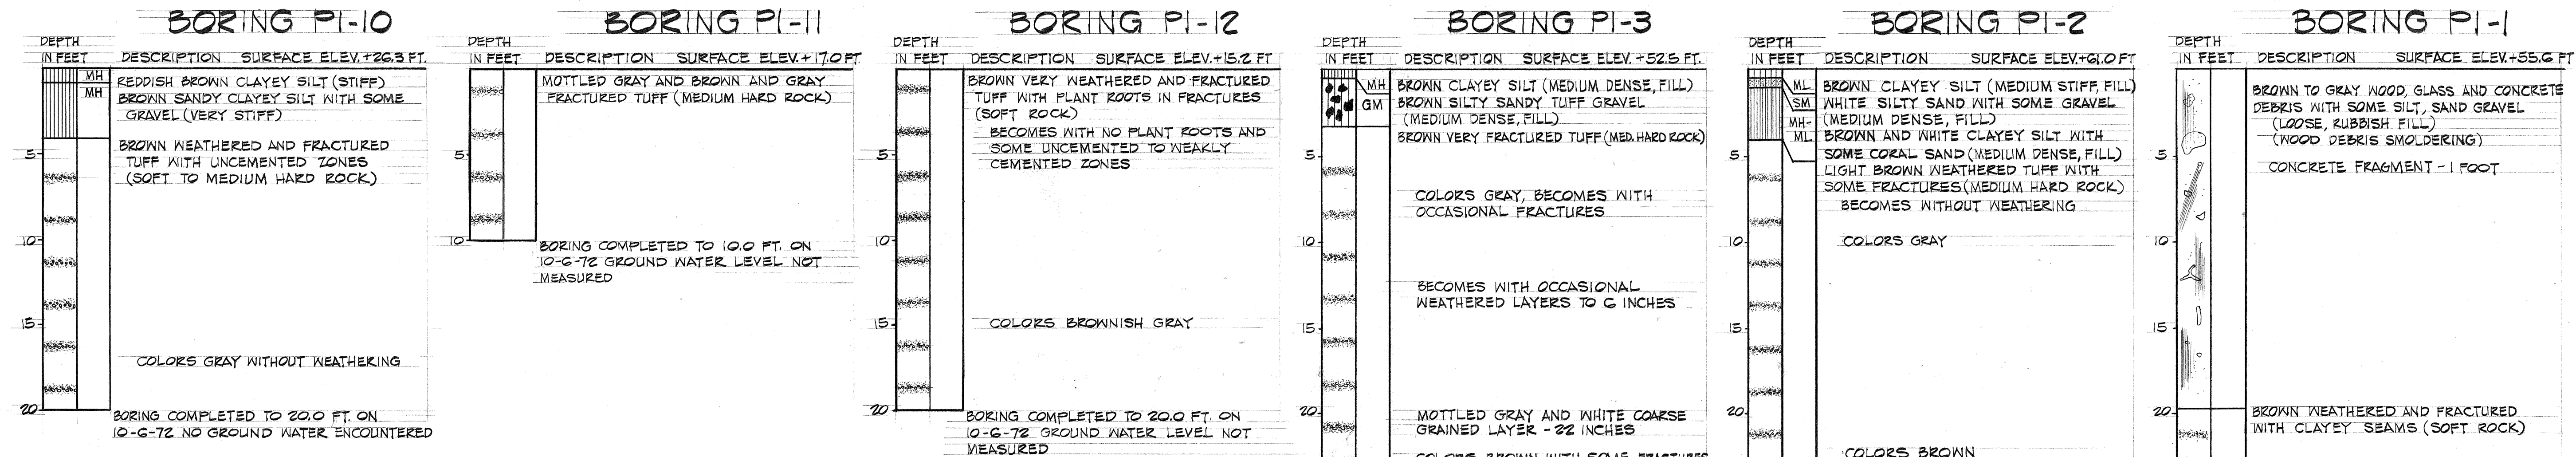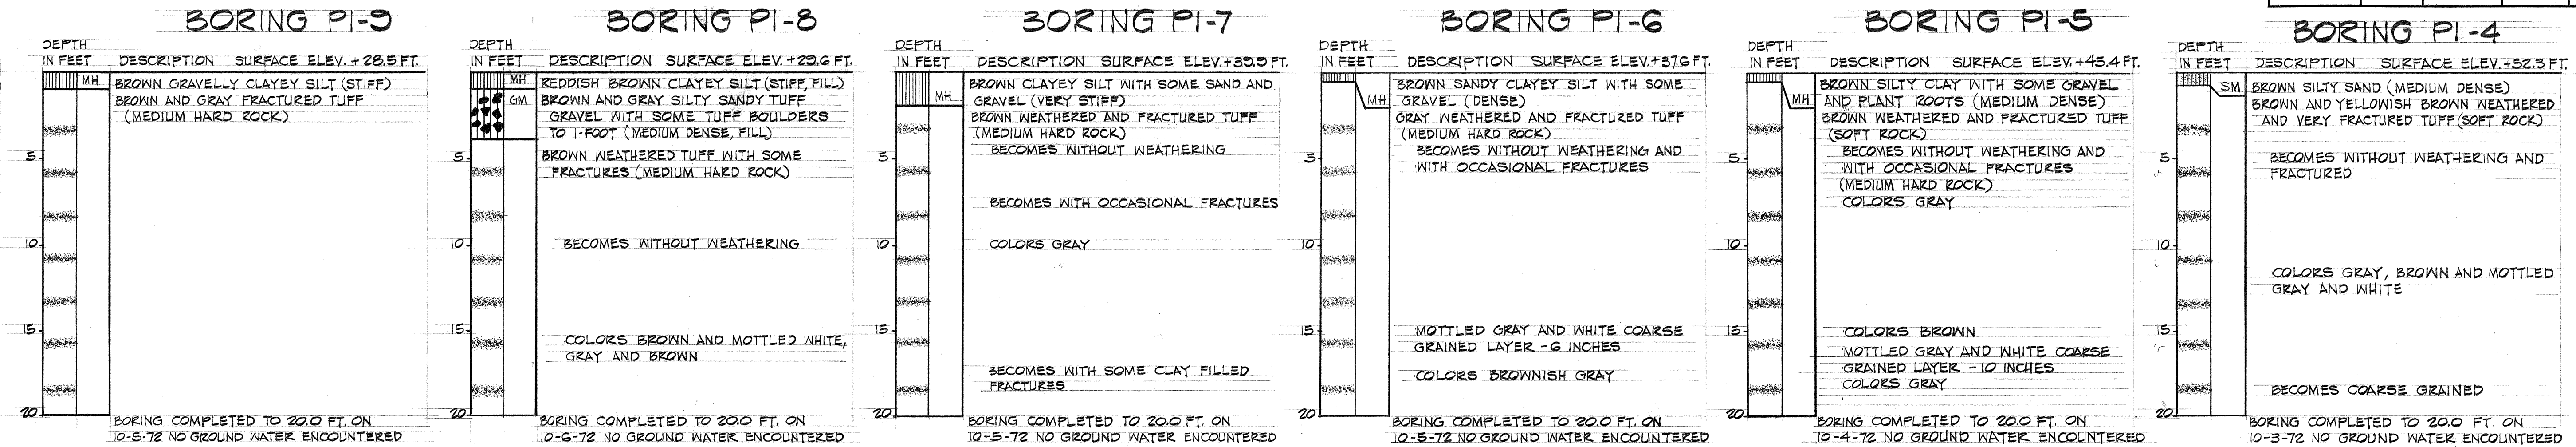


FED. ROAD DIST. NO.	STATE	FED. AID PROJ. NO.	FISCAL YEAR	SHEET NO.	TOTAL SHEETS
HAWAII	HAW.	I-HI-1(III)14	1974	4	234


BORING 1

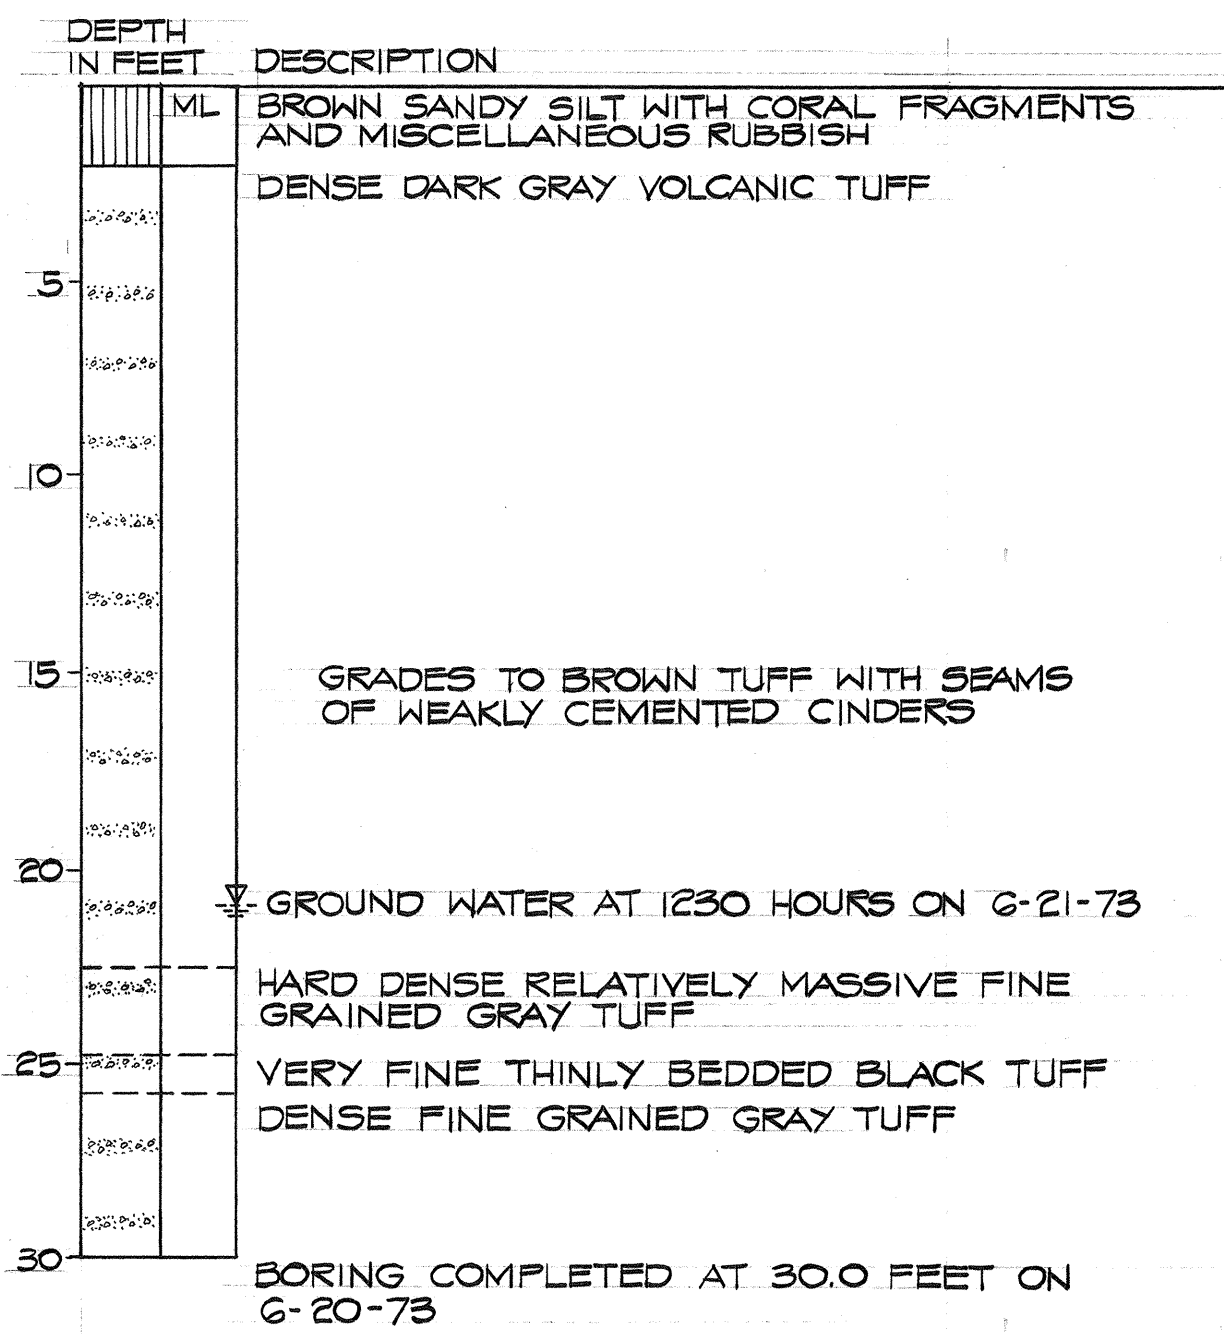


BORING 2

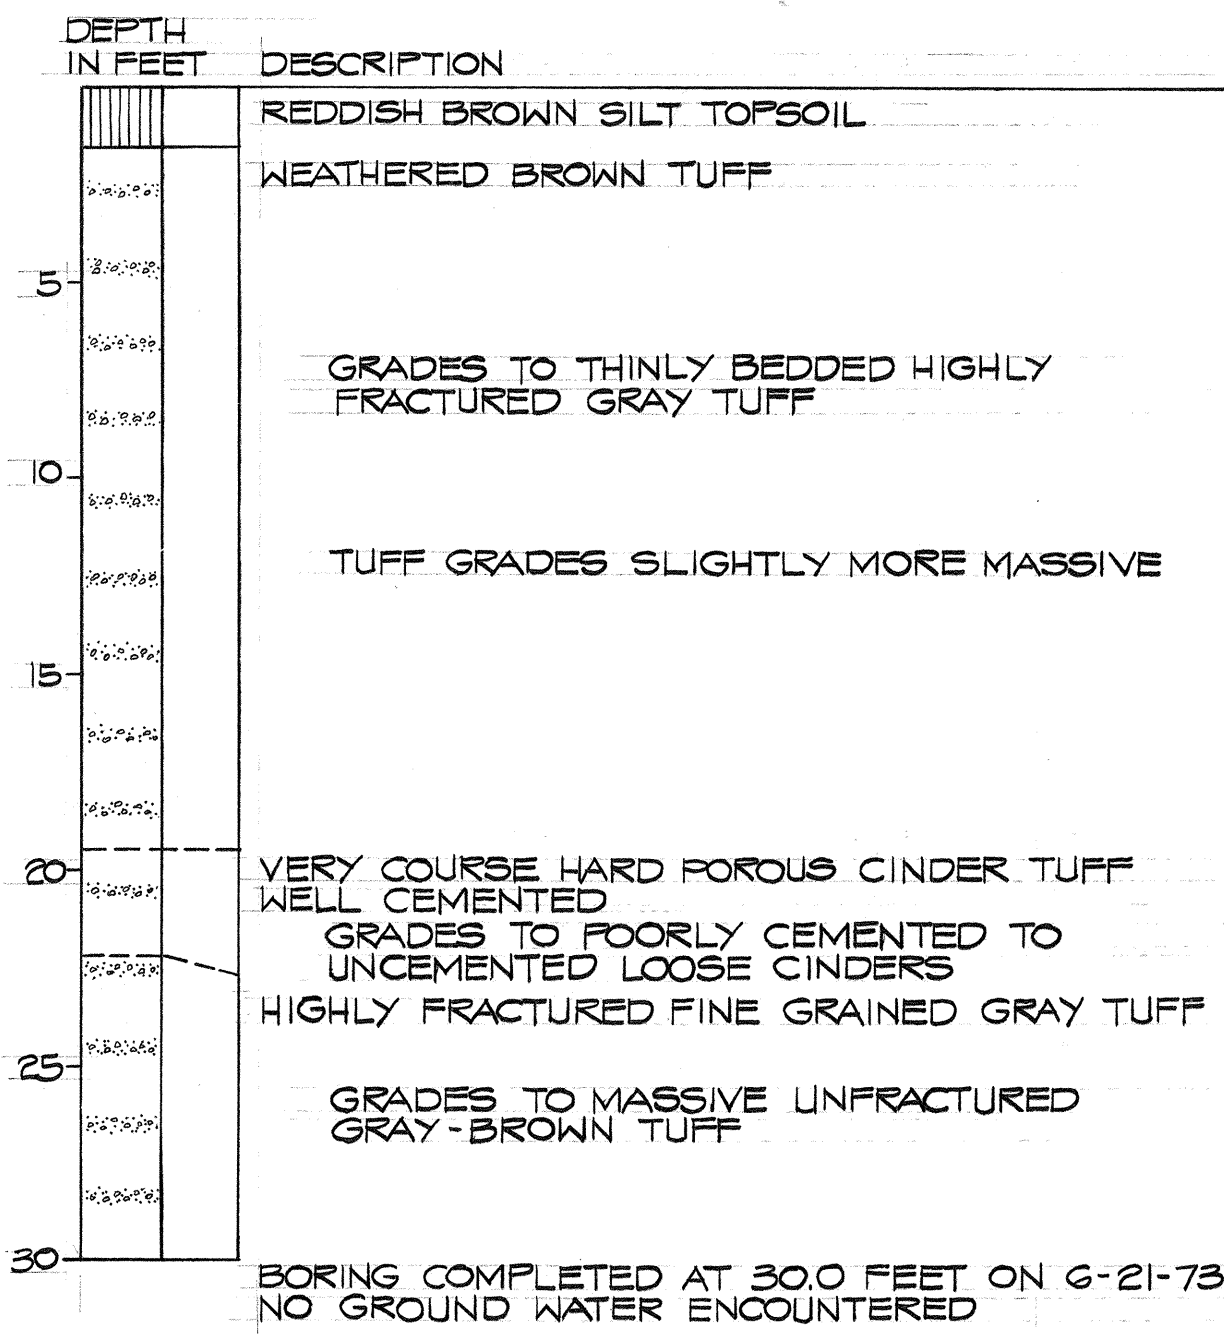

BORING 3

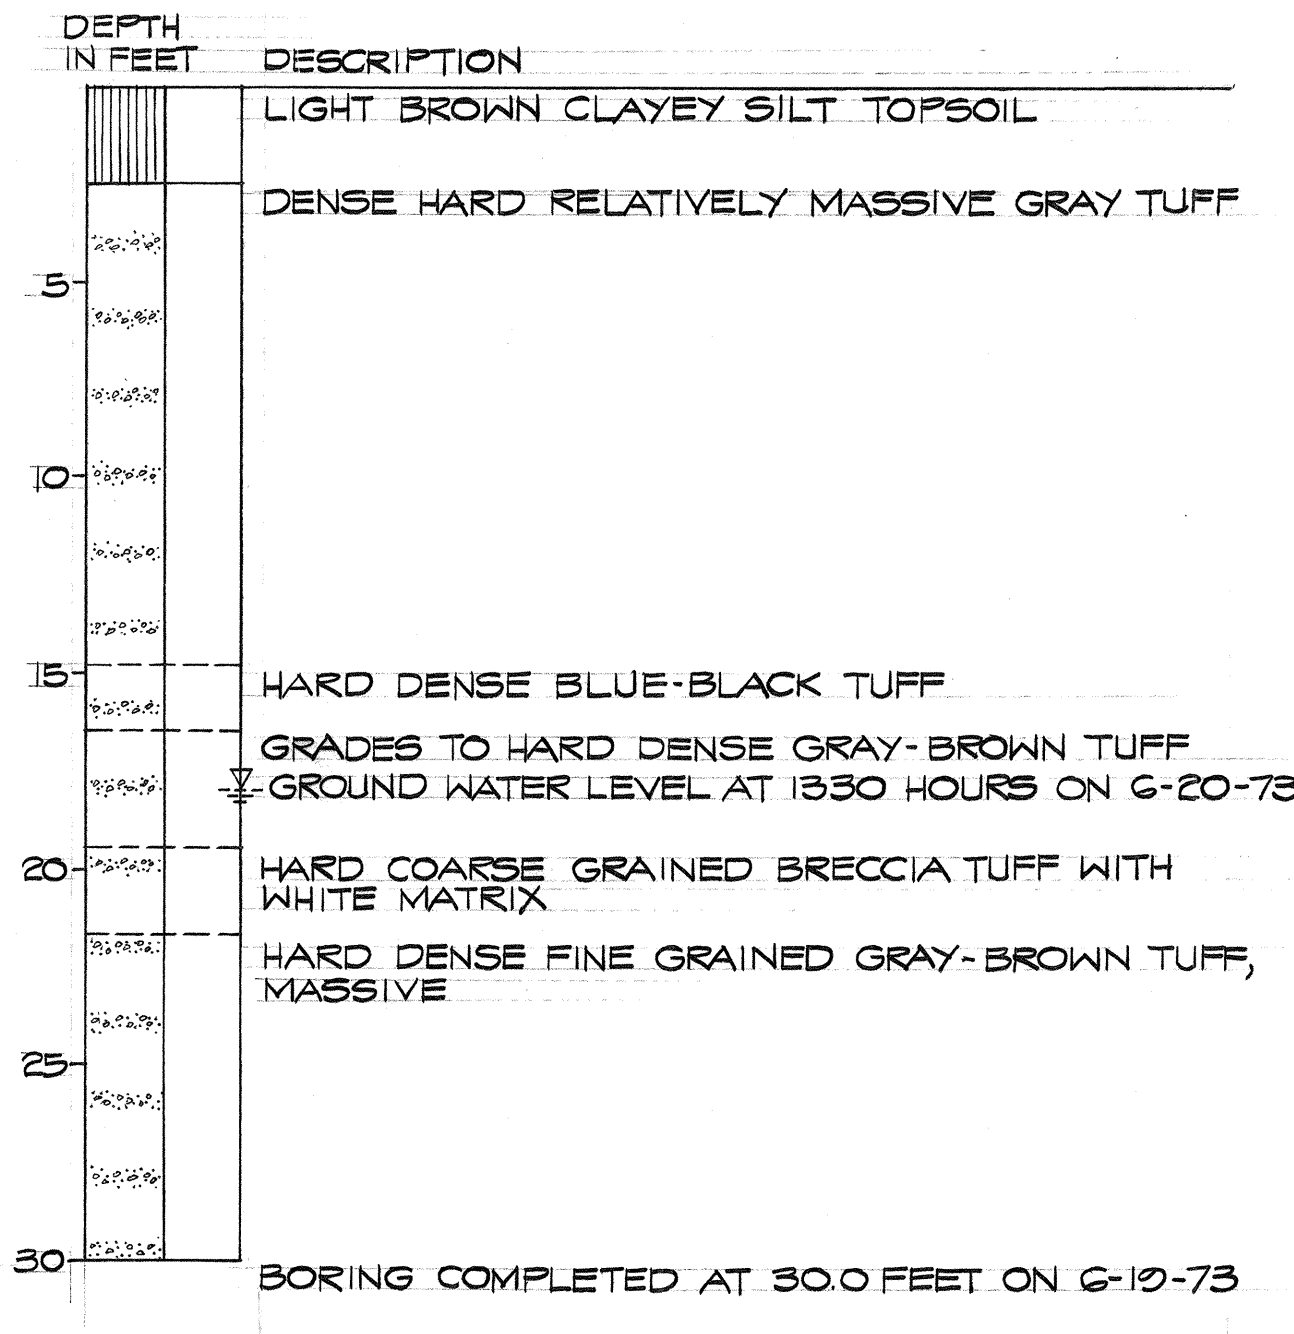

ORIGINAL PLAN	SURVEY PLOTTED BY	DATE
NOTE BOOK	DRAWN BY	"
No.	DESIGNED BY	"
	QUANTITIES BY	"
	CHECKED BY	"

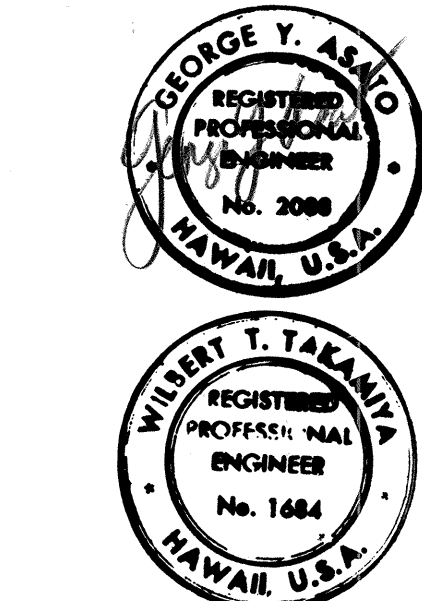


THIS WORK WAS PREPARED BY ME
OR UNDER MY SUPERVISION

STATE OF HAWAII DEPARTMENT OF TRANSPORTATION HIGHWAYS DIVISION	
BORING LOGS	
PEARL HARBOR INTERCHANGE F.A.I. PROJ. NO. I-HI-1(III)14	
SCALE: AS SHOWN	DATE: DEC. 14, 1973
SHEET NO. 3 OF 3 SHEETS	

FED. ROAD DIST. NO.	STATE	FED. AID PROJ. NO.	FISCAL YEAR	SHEET NO.	TOTAL SHEETS
HAWAII	HAW.	1-HI-(111)-14	1974	2	234

NAVY - MARINE GOLF COURSE

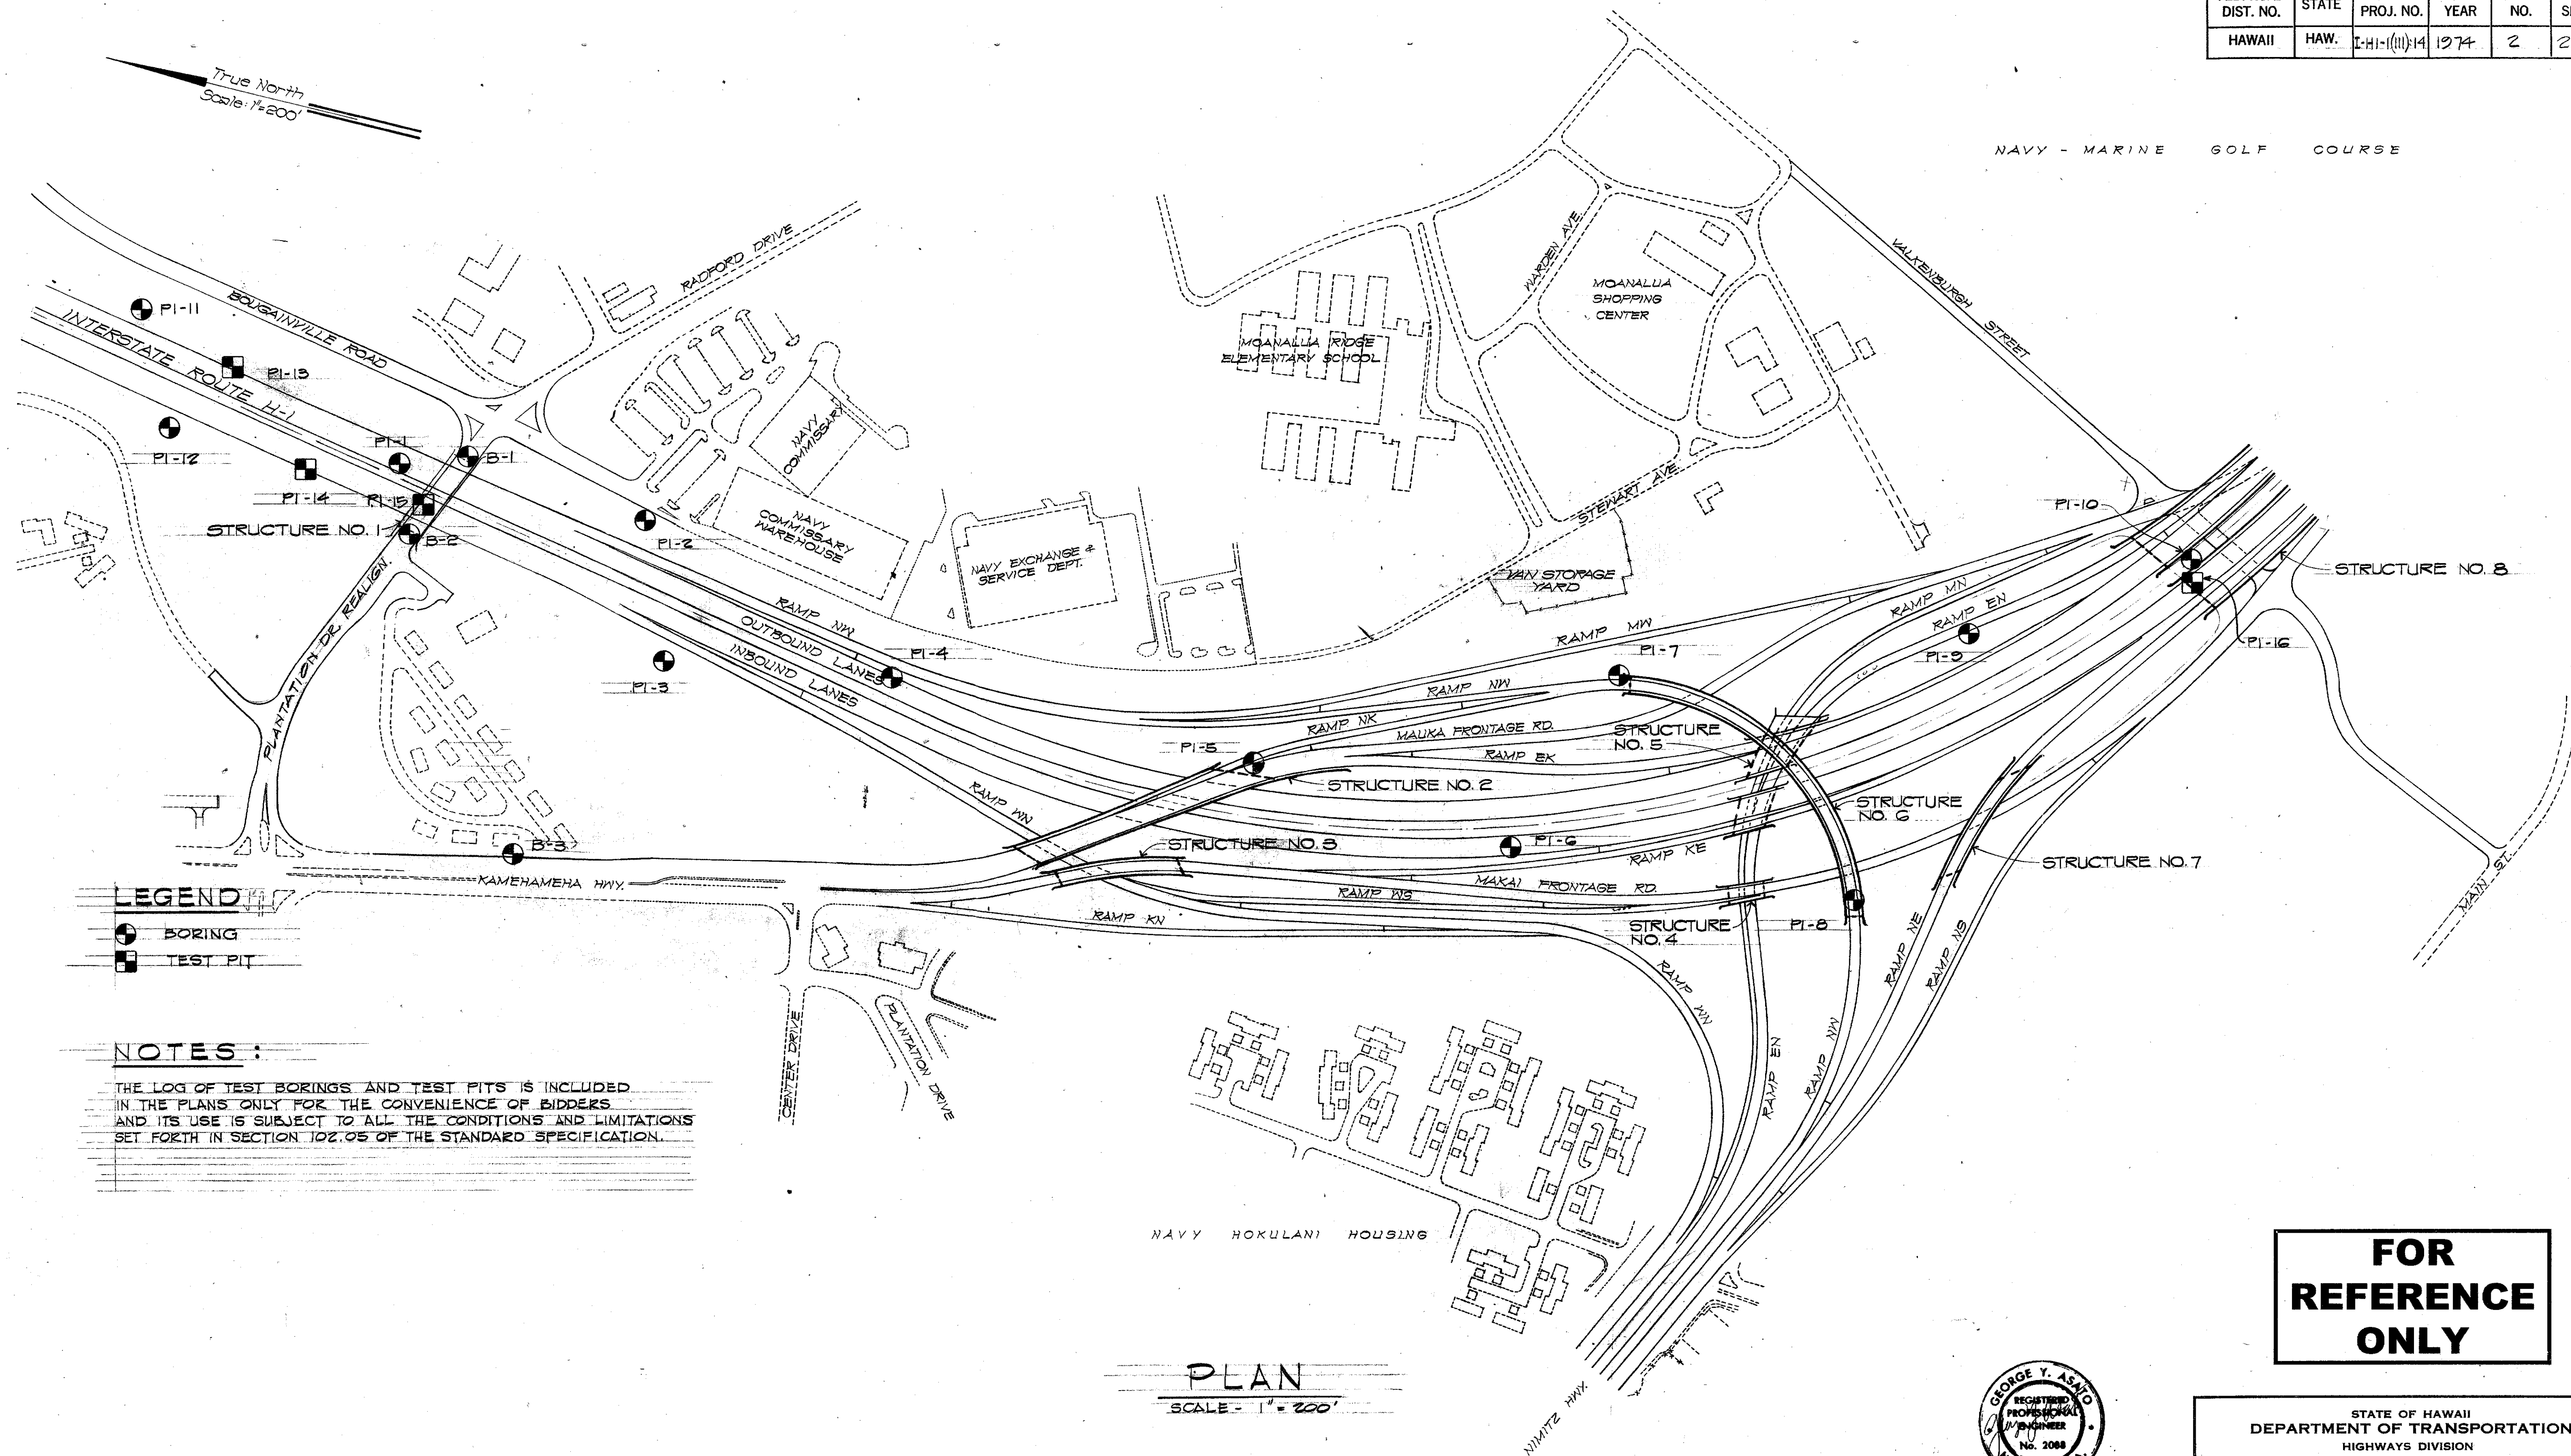

LEGEND

-  BORING
-  TEST PIT

NOTES:

THE LOG OF TEST BORINGS AND TEST PITS IS INCLUDED IN THE PLANS ONLY FOR THE CONVENIENCE OF BIDDERS AND ITS USE IS SUBJECT TO ALL THE CONDITIONS AND LIMITATIONS SET FORTH IN SECTION 102.05 OF THE STANDARD SPECIFICATION.

**FOR
REFERENCE
ONLY**


STATE OF HAWAII
DEPARTMENT OF TRANSPORTATION
HIGHWAYS DIVISION

BORING PLAN

PEARL HARBOR INTERCHANGE
F.A.I. Proj. No. 1-HI-(111)-14

Scale: As Shown Date: DEC 14, 1973










SHEET No. 1 OF 3 SHEETS

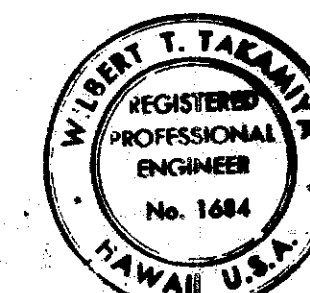

THIS WORK WAS PREPARED BY ME
OR UNDER MY SUPERVISION


ORIGINAL PLAN	SURVEY PLOTTED BY	DATE
NOTE BOOK	DRAWN BY	
	DESIGNED BY	
	CHECKED BY	

FED. ROAD DIST. NO.	STATE	FED. AID PROJ. NO.	FISCAL YEAR	SHEET NO.	TOTAL SHEETS
HAWAII	HAW.	I-H-1(11)14	1974	3	234

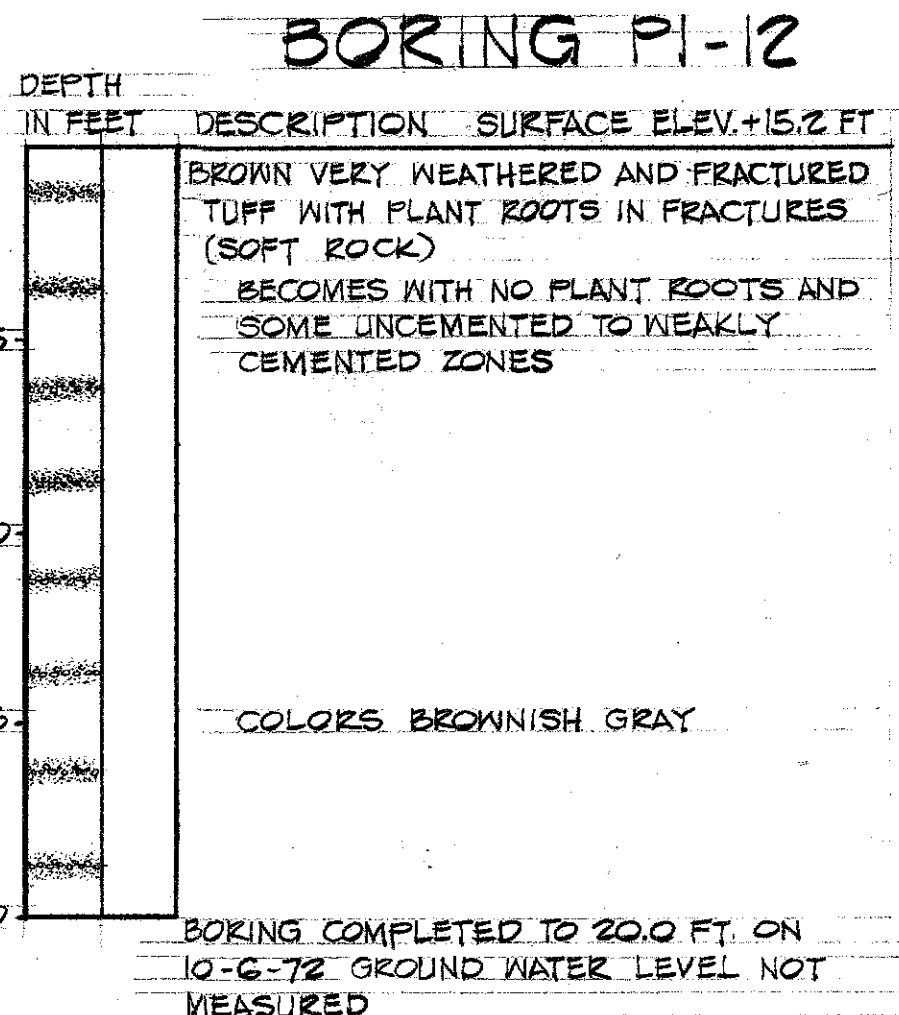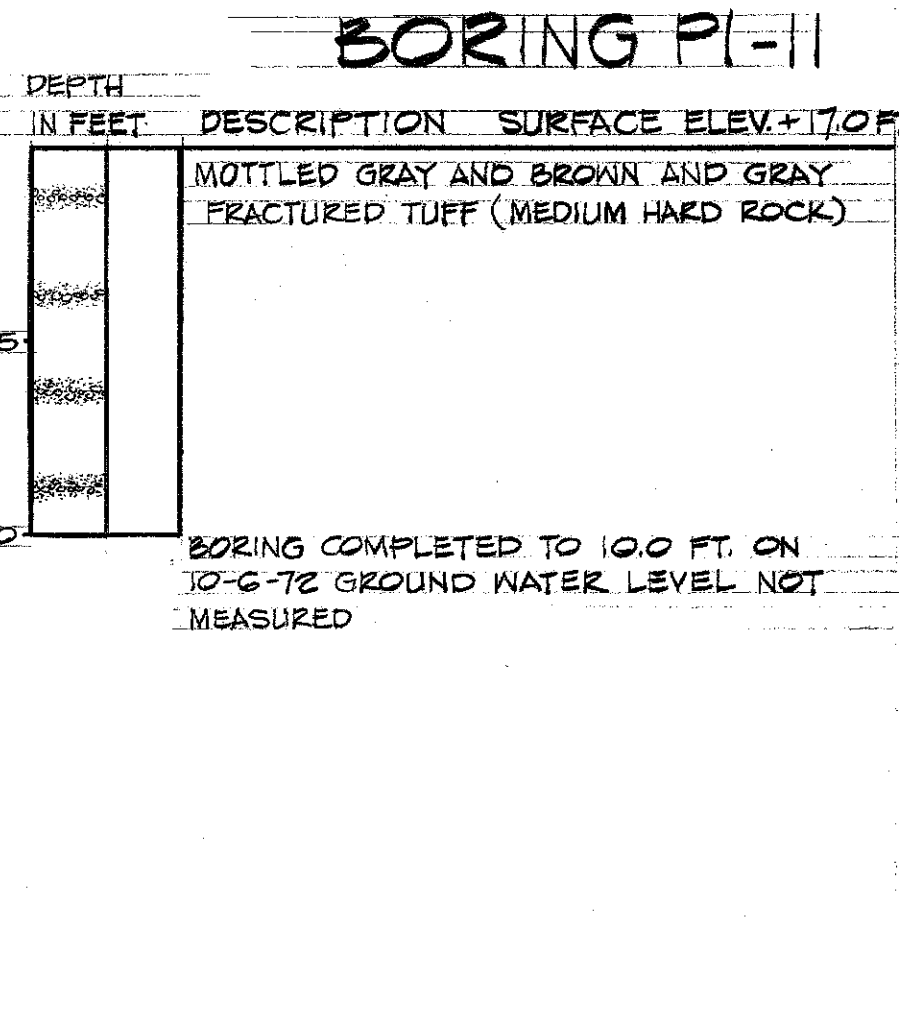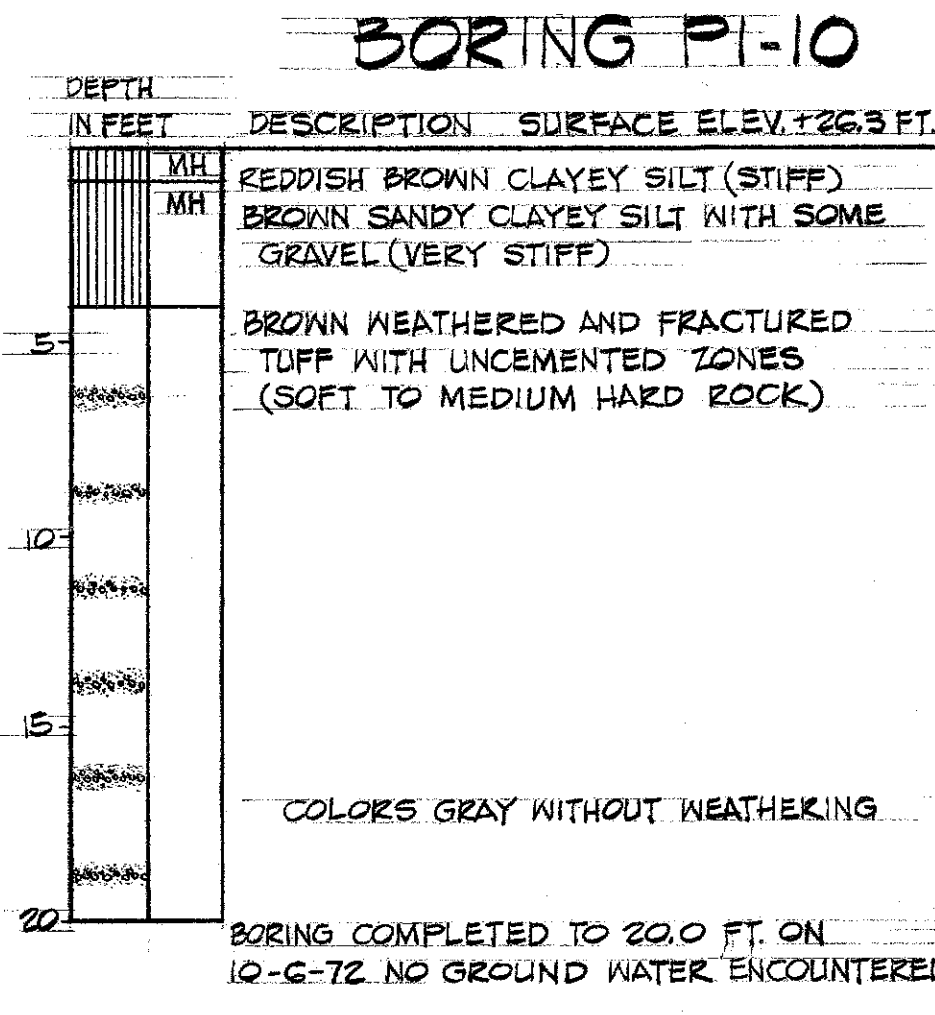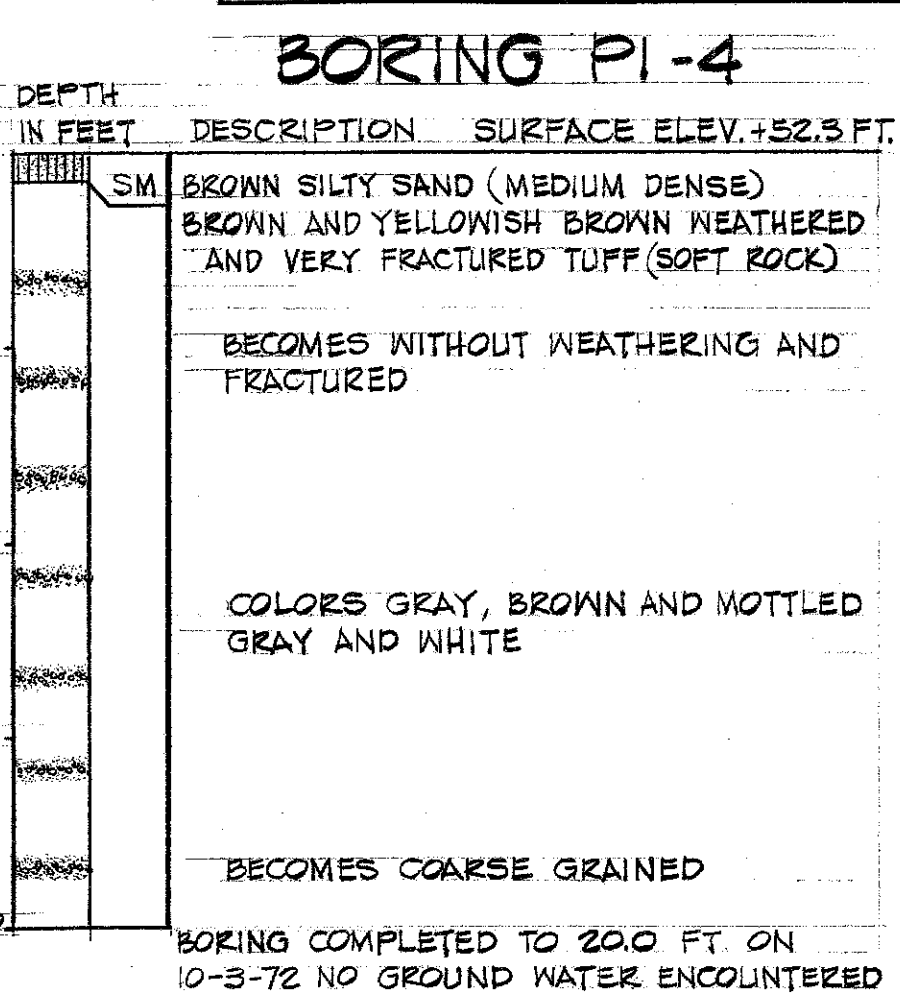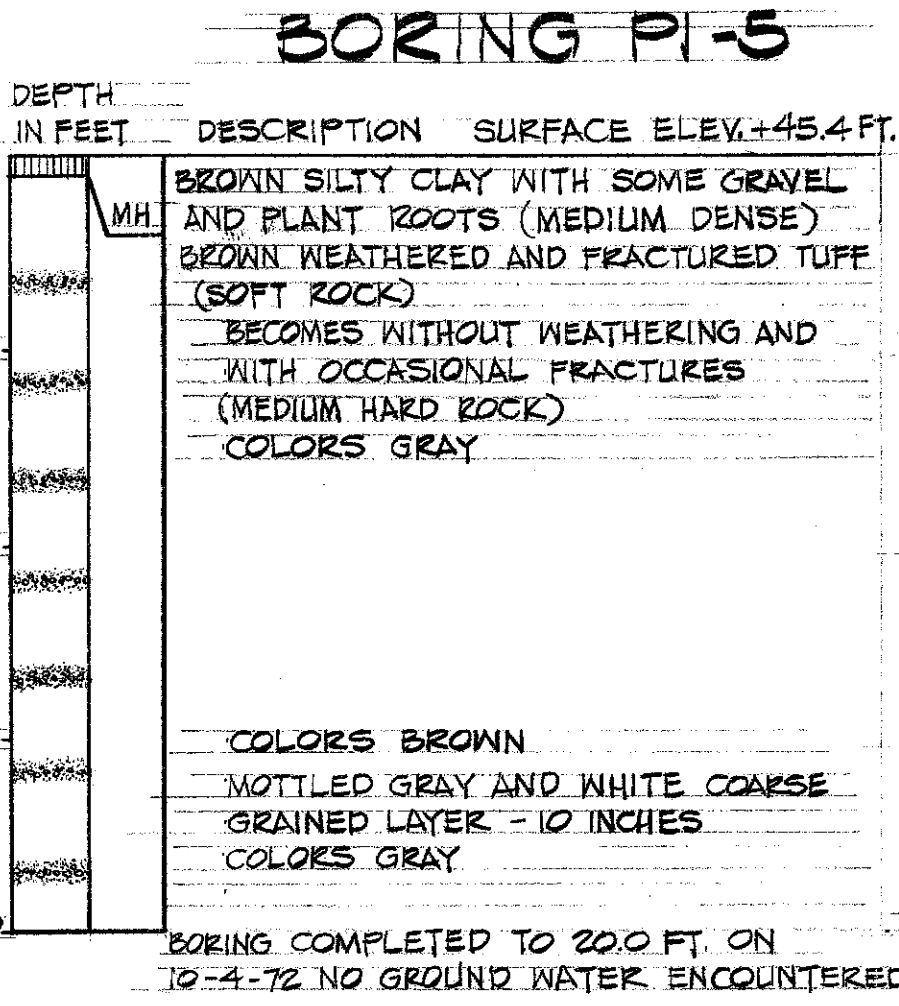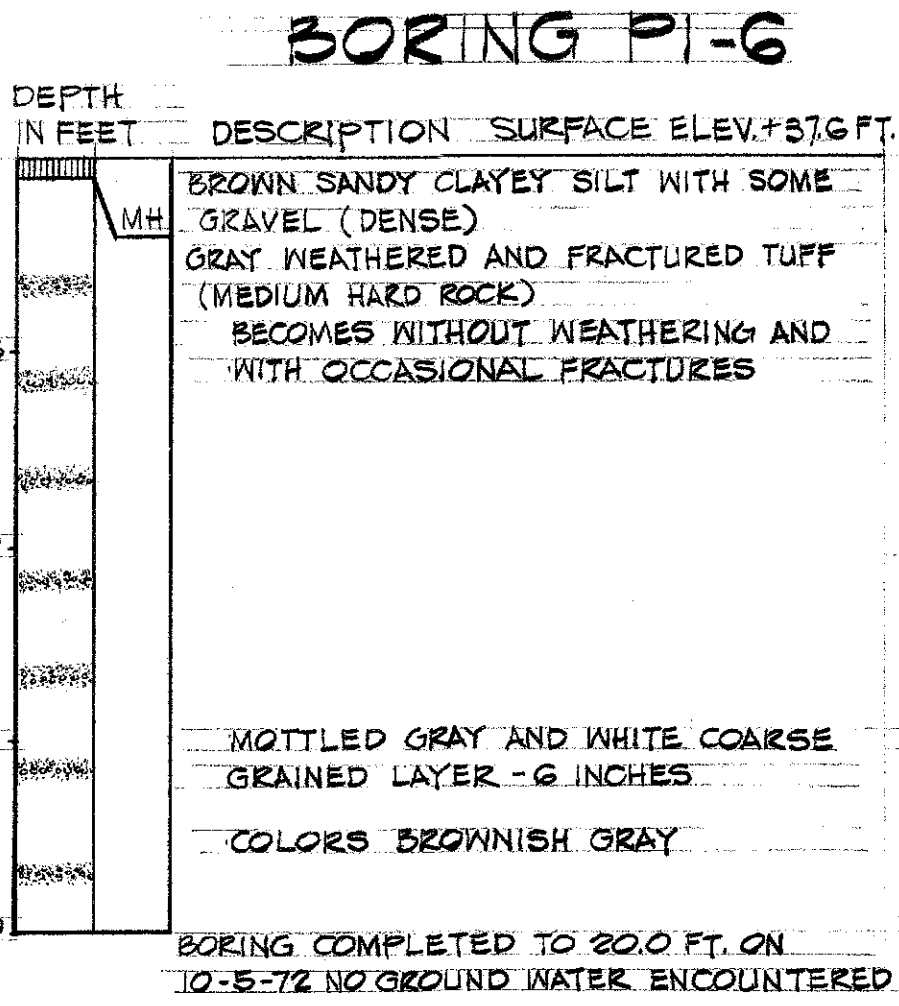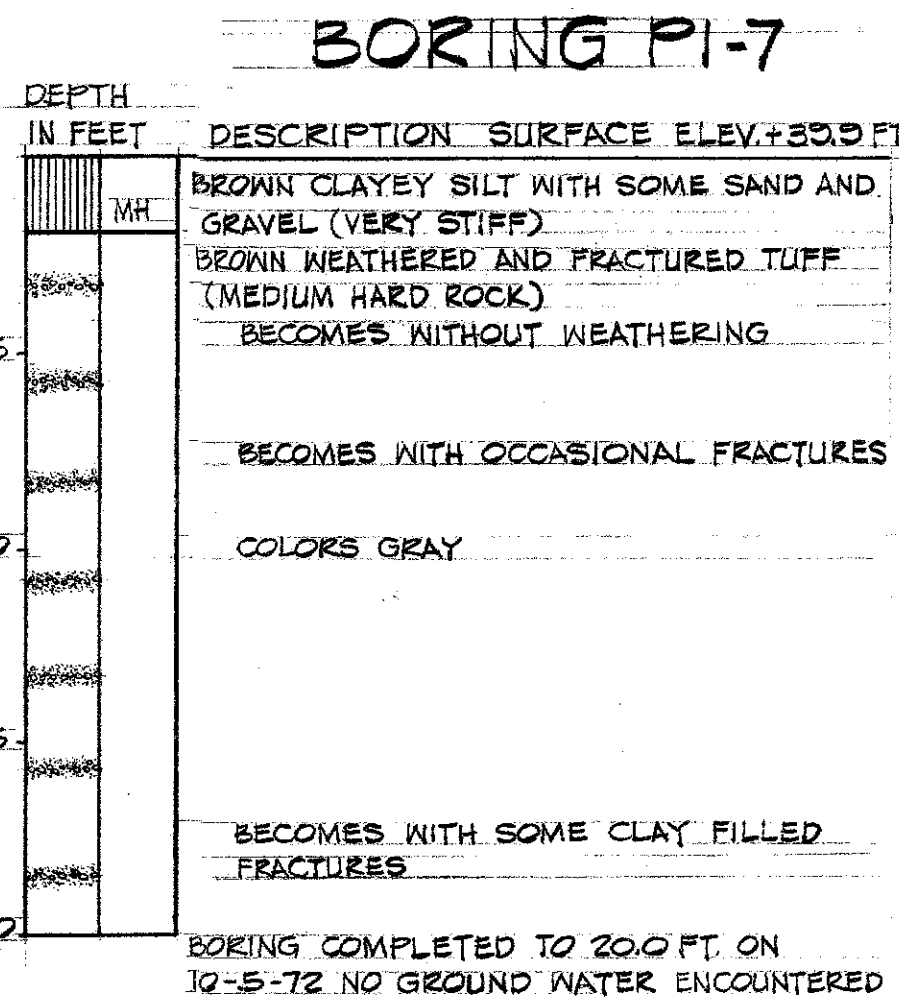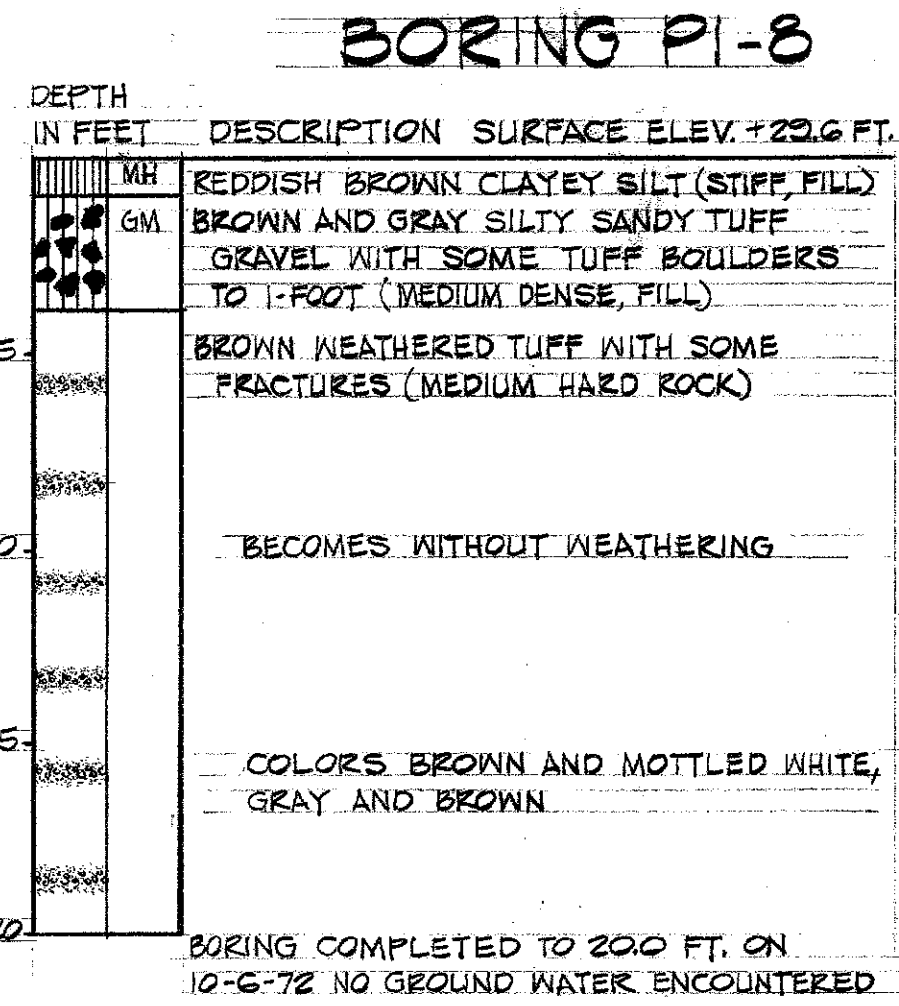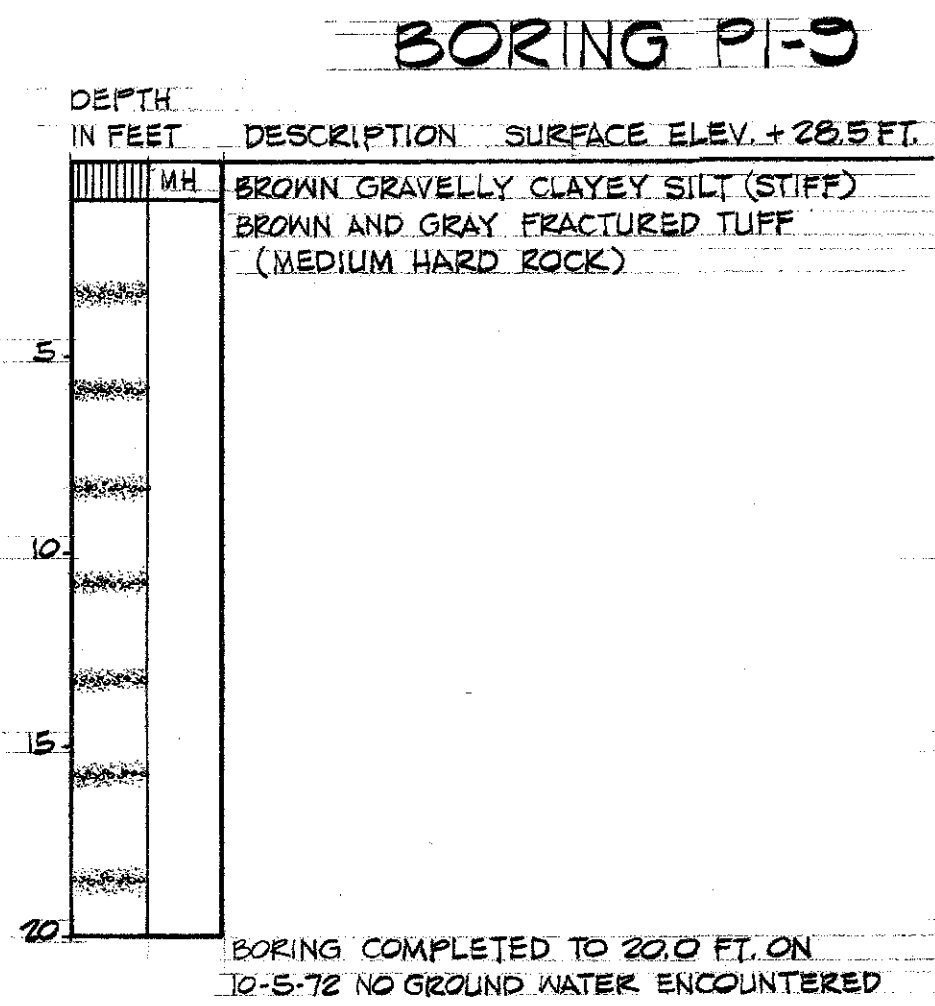


FED. ROAD DIST. NO.	STATE	FED. AID PROJ. NO.	FISCAL YEAR	SHEET NO.	TOTAL SHEETS
HAWAII	HAW.	I-HI-1(III):14	1974	4	234


BORING 1

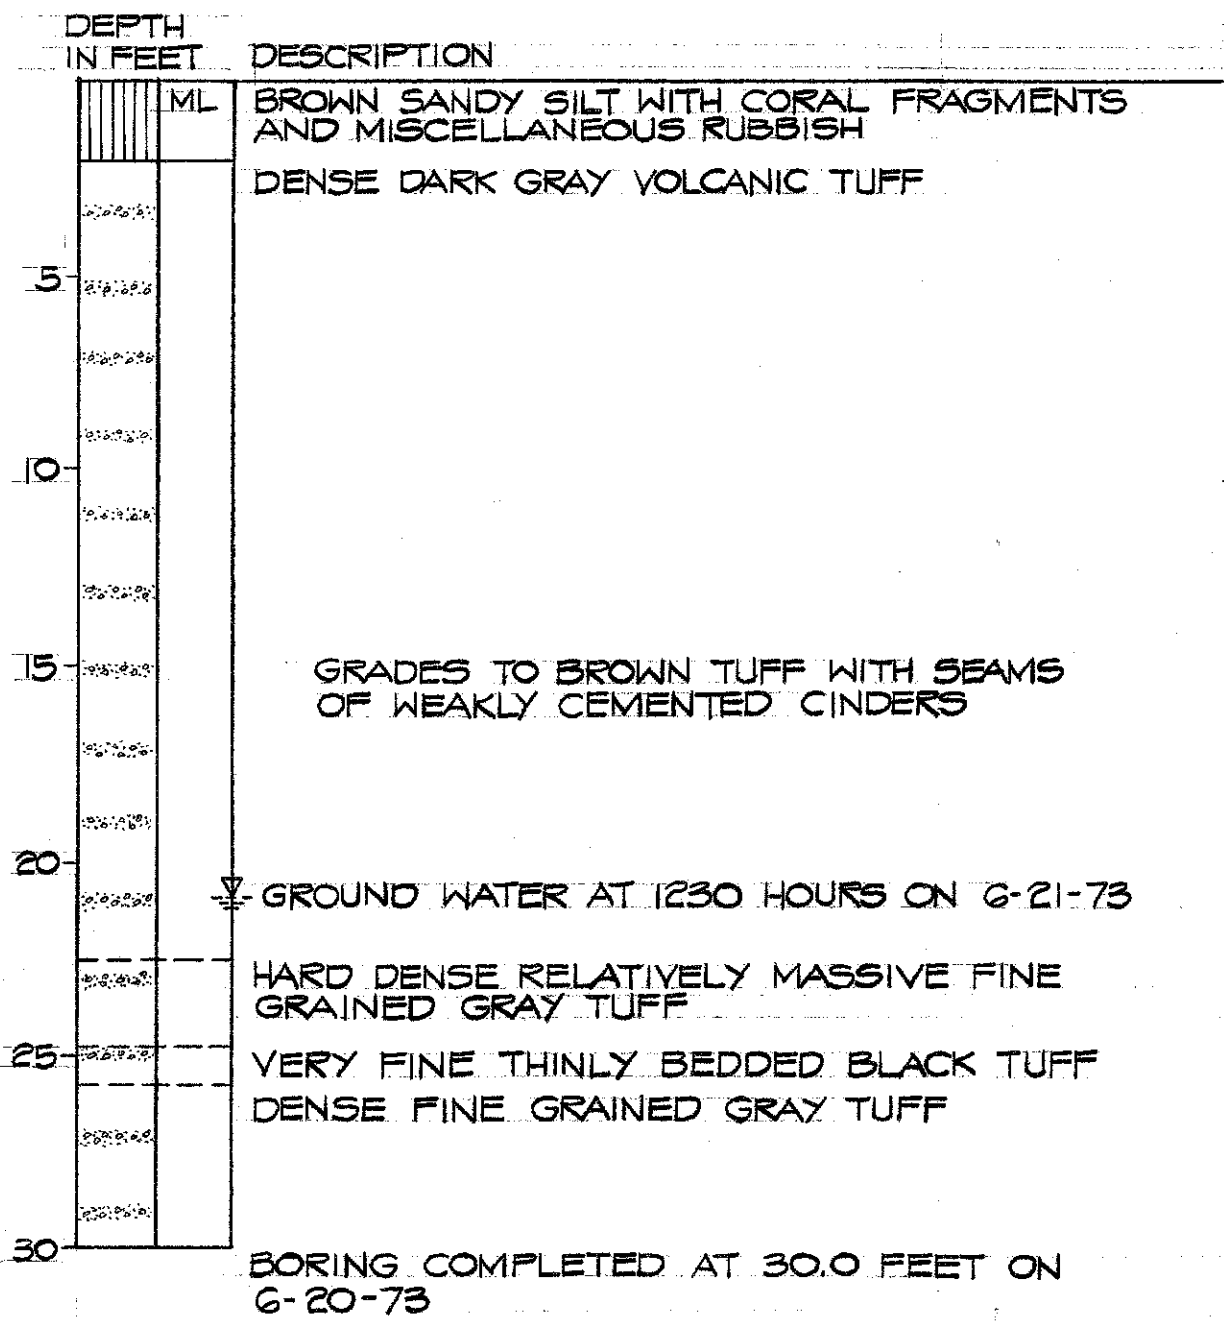


BORING 2

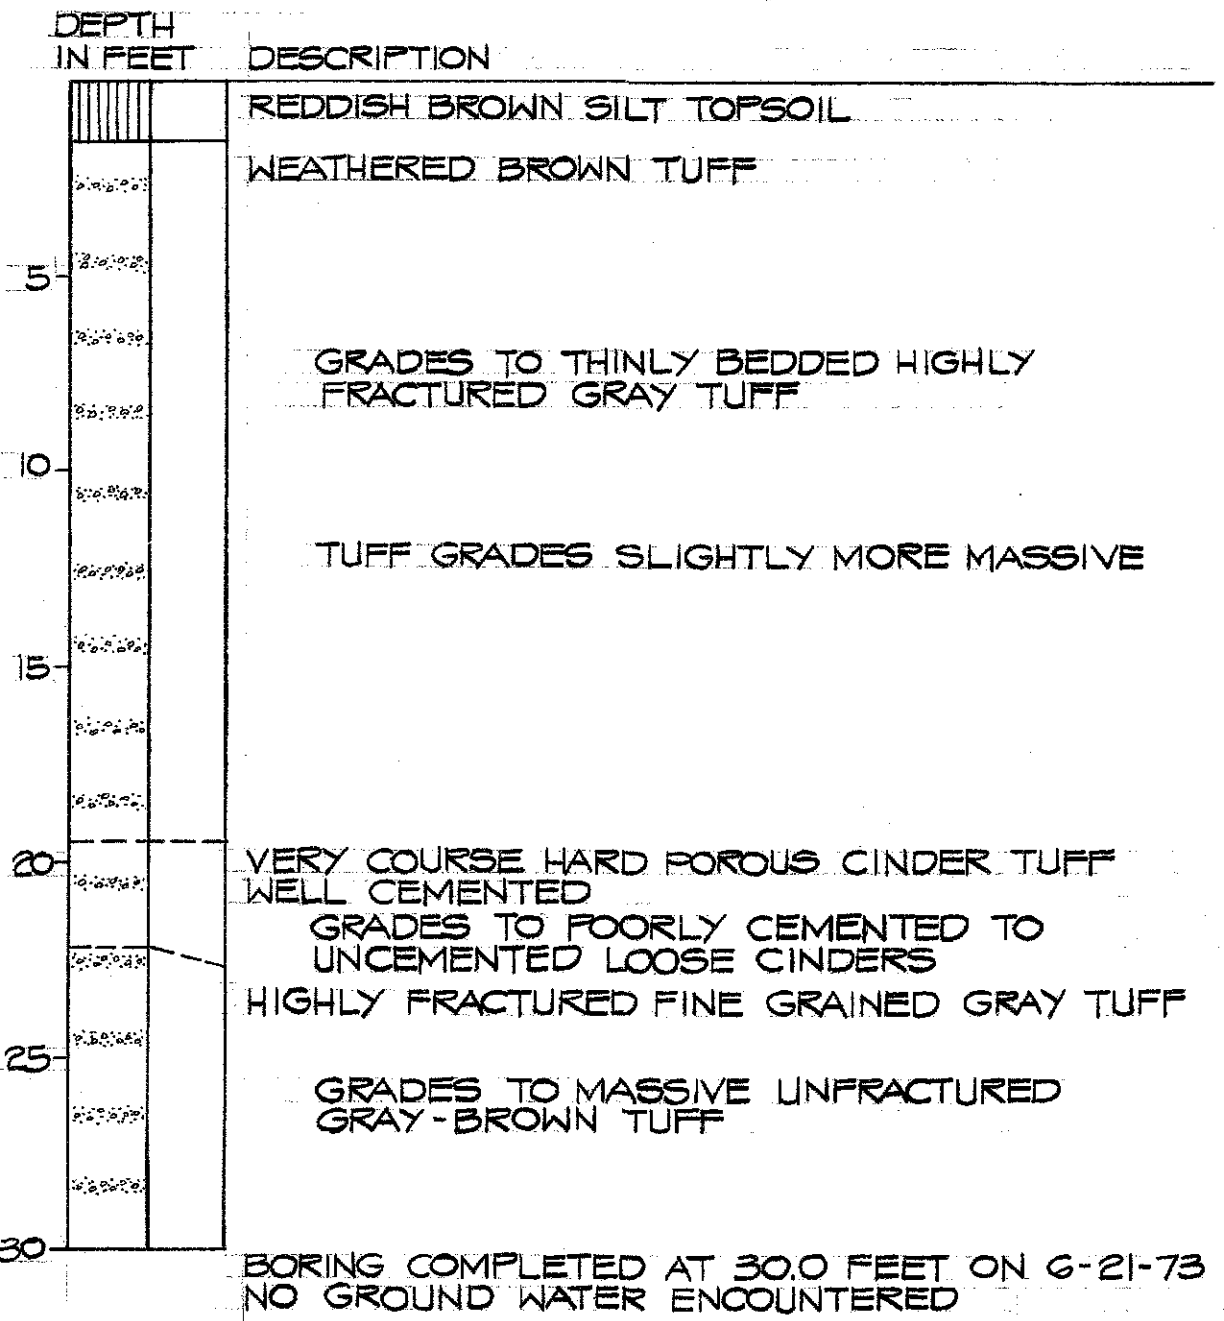

BORING 3

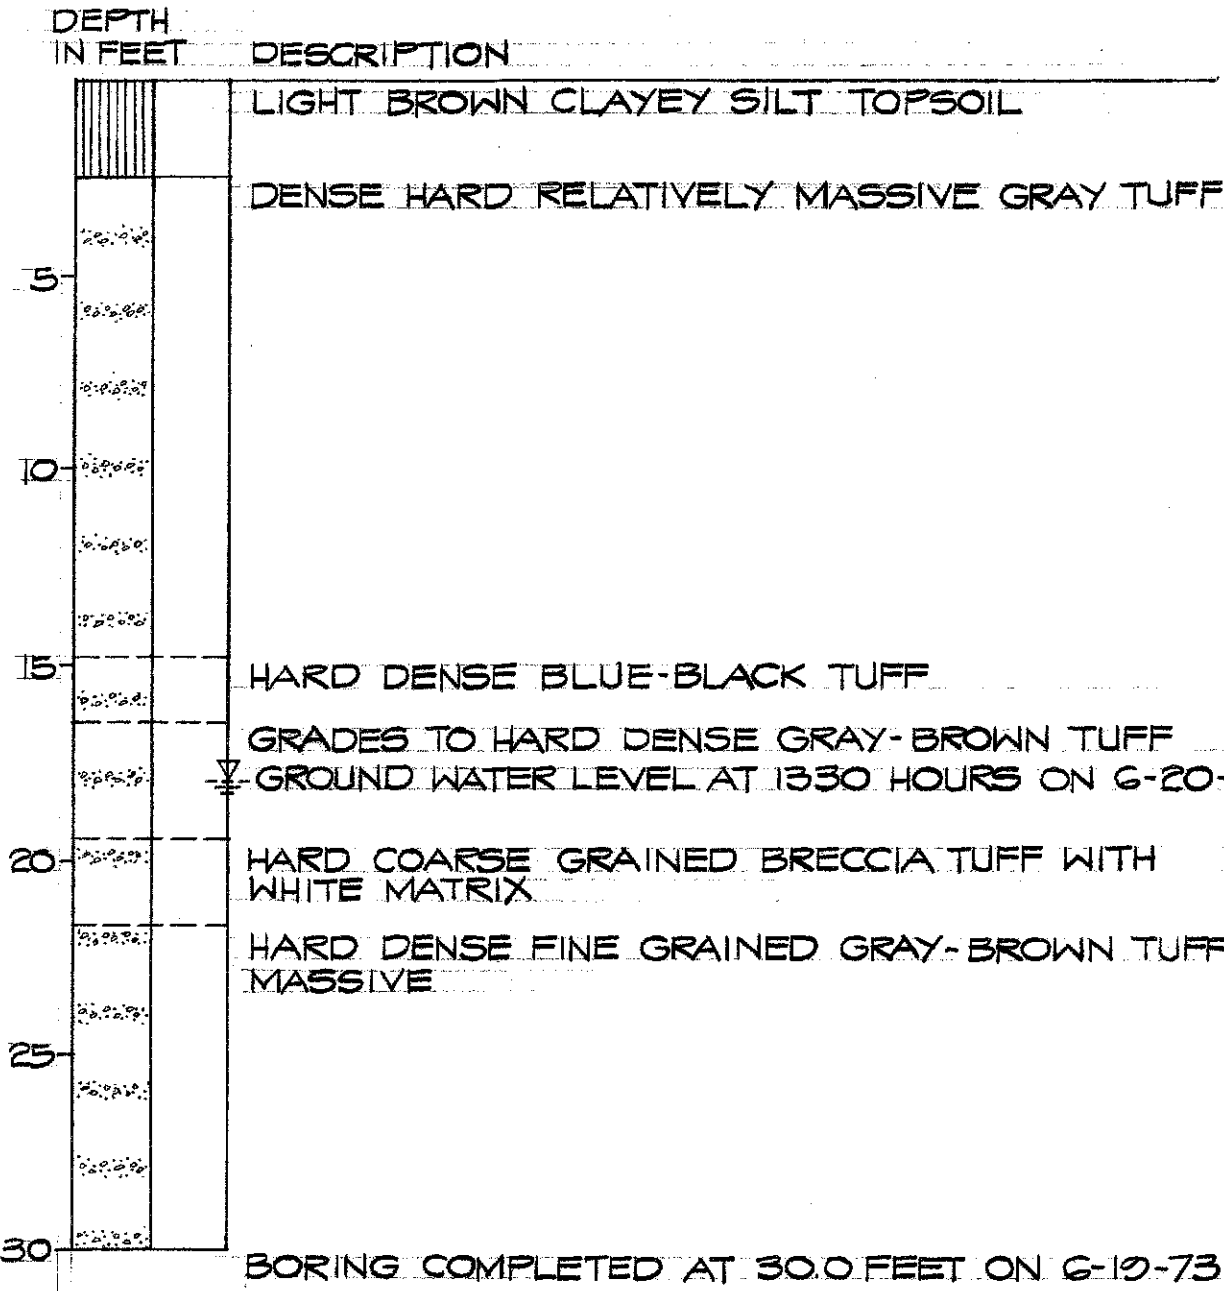

FOR
REFERENCE
ONLY

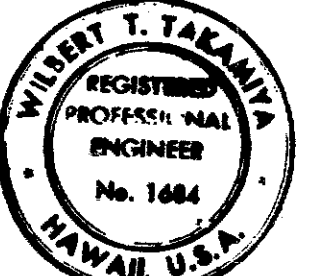

THIS WORK WAS PREPARED BY ME
OR UNDER MY SUPERVISION

STATE OF HAWAII
DEPARTMENT OF TRANSPORTATION
HIGHWAYS DIVISION

BORING LOGS

PEARL HARBOR INTERCHANGE
P.H.I. PROJ. NO. I-HI-1(III):14

SCALE: AS SHOWN DATE: DEC. 14, 1973

SHEET NO. 3 OF 3 SHEETS

ORIGINAL PLAN	SURVEY PLOTTED BY	DATE
NOTE BOOK	DRAWN BY	"
No.	DESIGNED BY	"
	QUANTITIES BY	"
	CHECKED BY	"