


DATE
SURVEY PLOTTED BY
DRAWN BY
CHECKED BY
NOTE BOOK
QUANTITIES BY
CHECKED BY

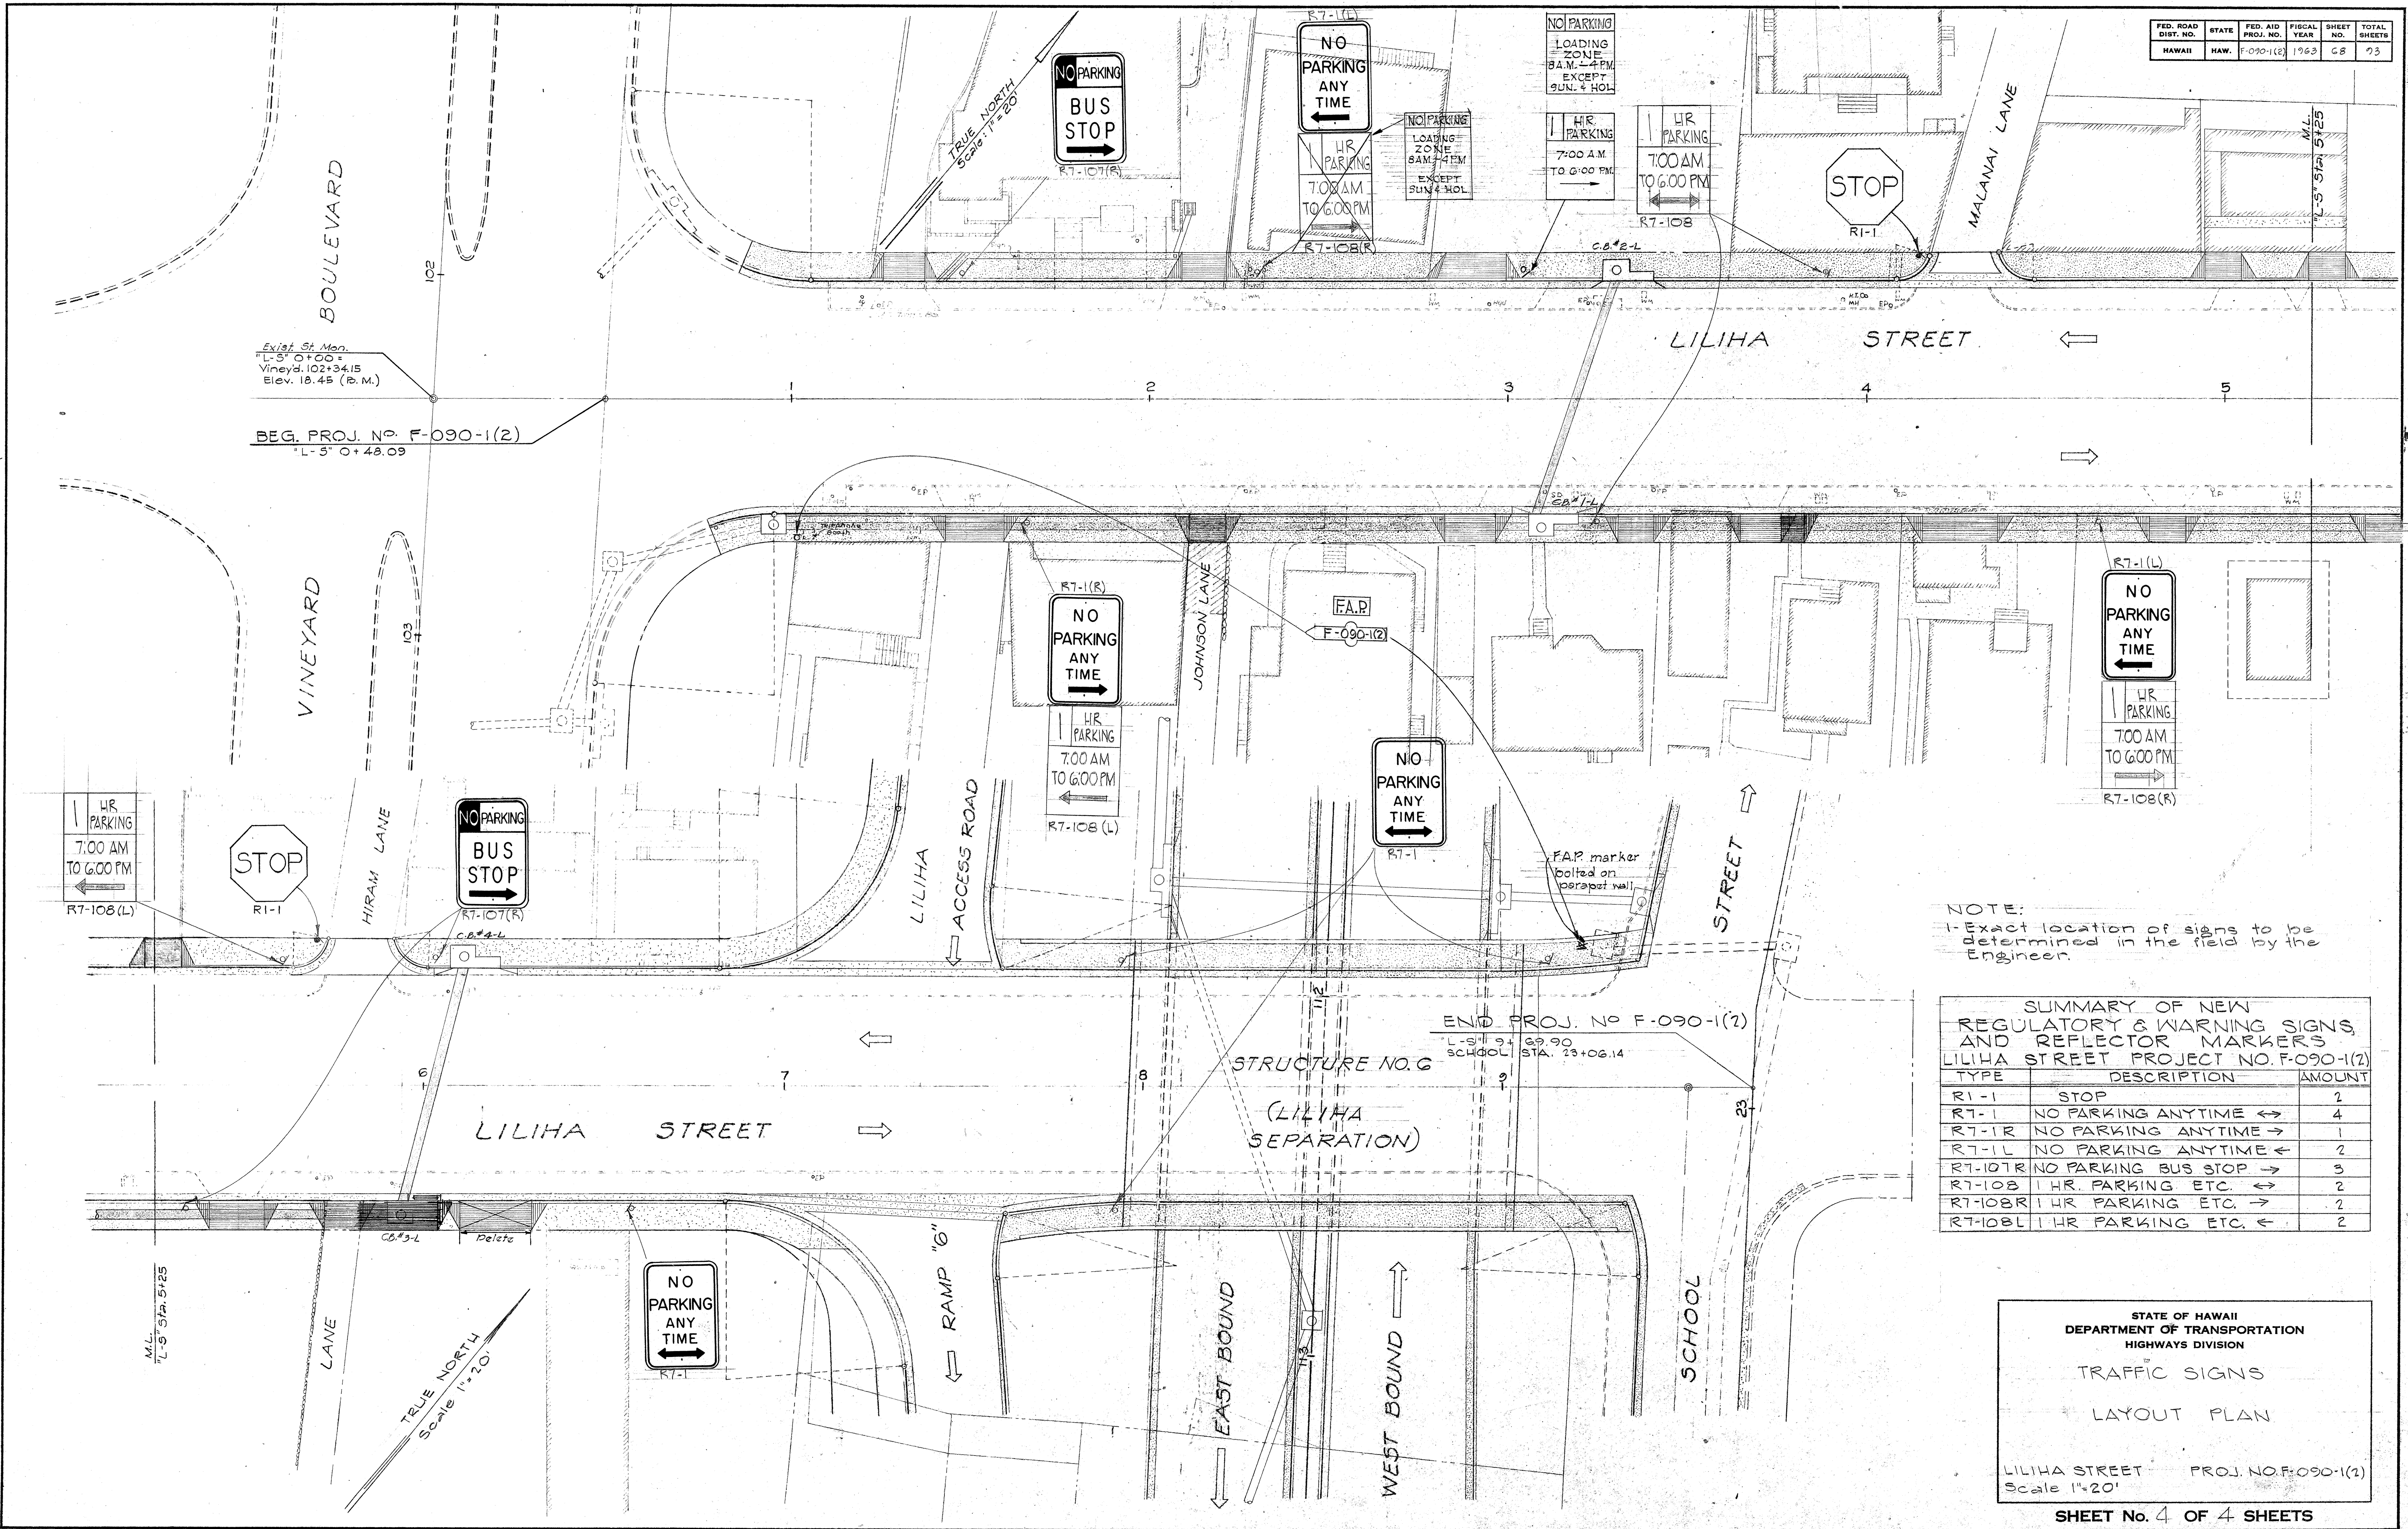

NOTE:
1-Exact location of signs to be determined in the field by the Engineer.

SUMMARY OF NEW REGULATORY & WARNING SIGNS AND REFLECTOR MARKERS
LILIHA STREET PROJECT NO. F-090-1(2)

TYPE	DESCRIPTION	AMOUNT
R1-1	STOP	2
R7-1	NO PARKING ANYTIME ↔	4
R7-1R	NO PARKING ANYTIME →	1
R7-1L	NO PARKING ANYTIME ←	2
R7-107R	NO PARKING BUS STOP →	3
R7-108	HR. PARKING ETC. ↔	2
R7-108R	HR. PARKING ETC. →	2
R7-108L	HR. PARKING ETC. ←	2

STATE OF HAWAII
DEPARTMENT OF TRANSPORTATION
HIGHWAYS DIVISION
TRAFFIC SIGNS
LAYOUT PLAN
LILIHA STREET PROJ. NO. F-090-1(2)
Scale 1"=20'
SHEET No. 4 OF 4 SHEETS