




| FED. ROAD DIST. NO. | STATE | FED. AID PROJ. NO. | FISCAL YEAR | SHEET NO. | TOTAL SHEETS |
|---------------------|-------|--------------------|-------------|-----------|--------------|
| HAWAII              | HAW.  | STP-7413(1)        | 1994        | 13        | 18           |

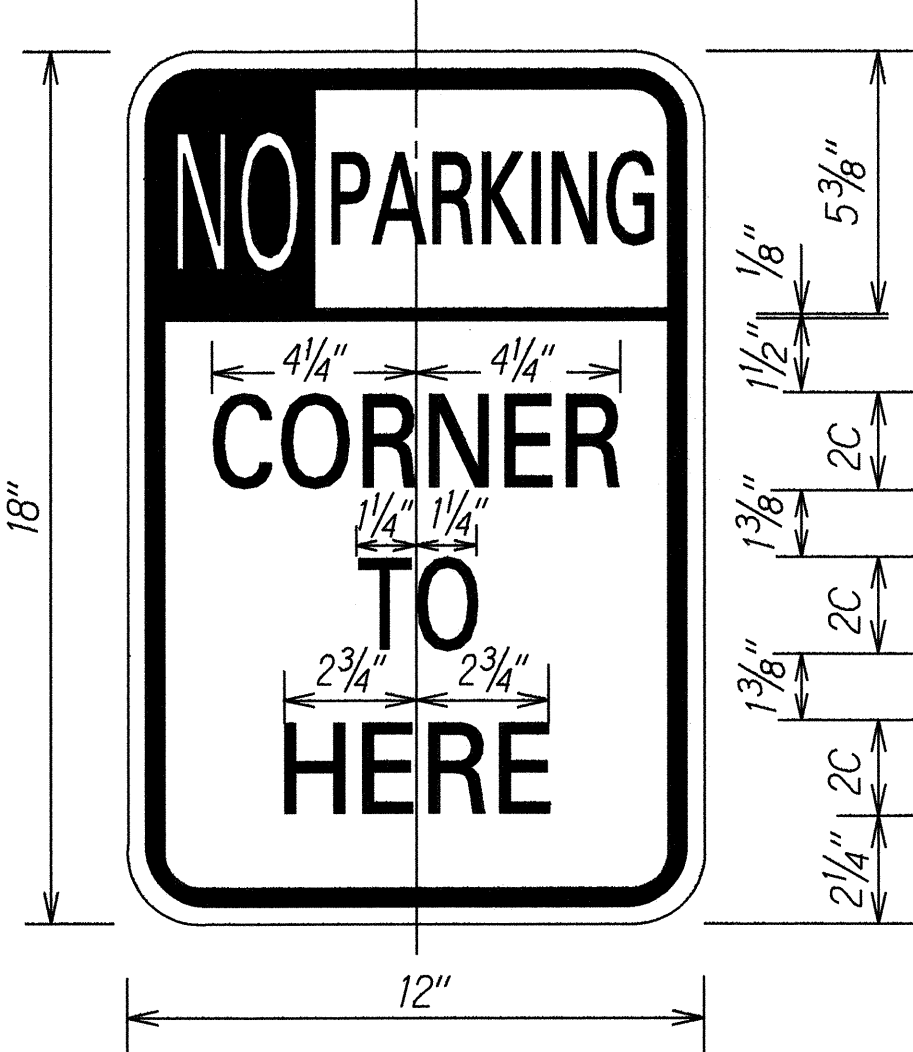

R7-107b\*

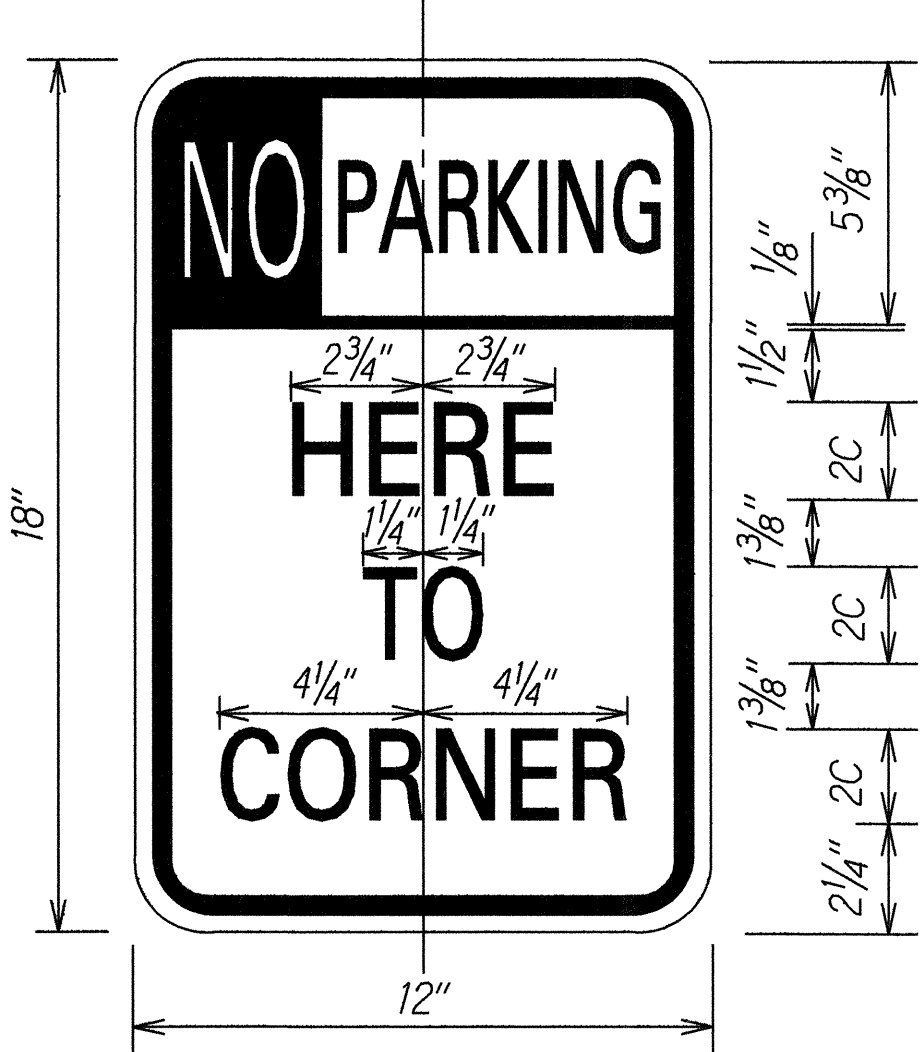


R7-107c\*

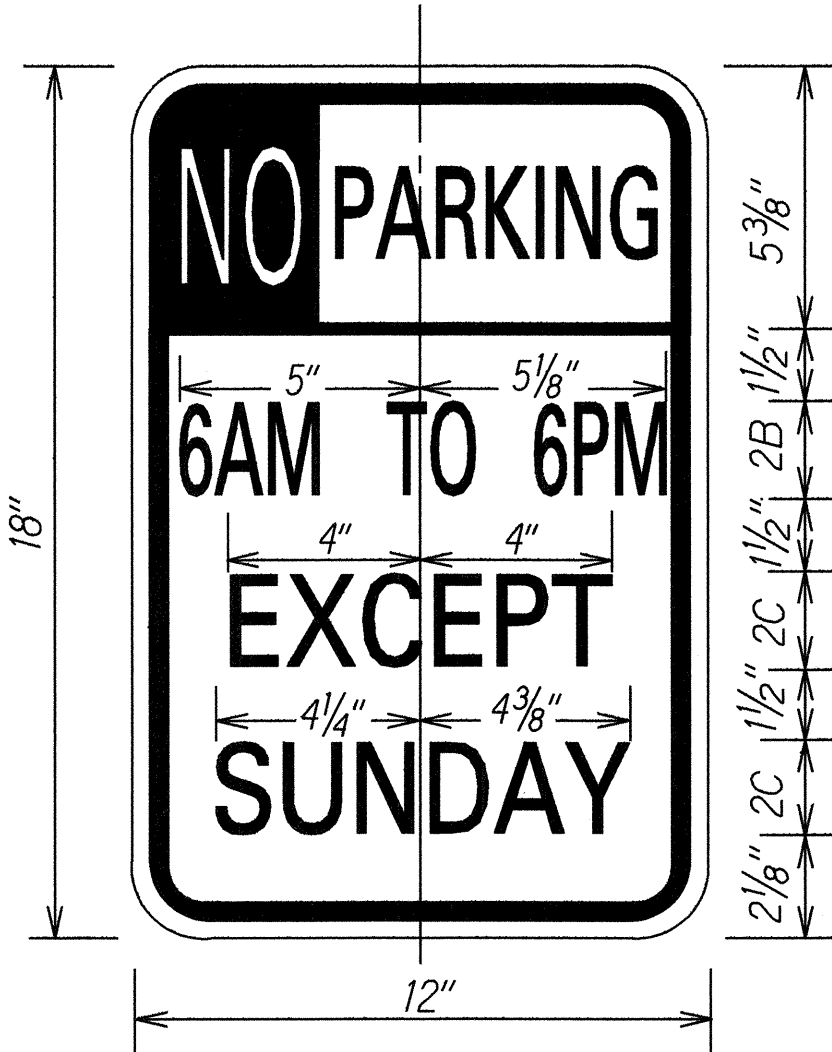


R7-107d\*



R7-107e\*

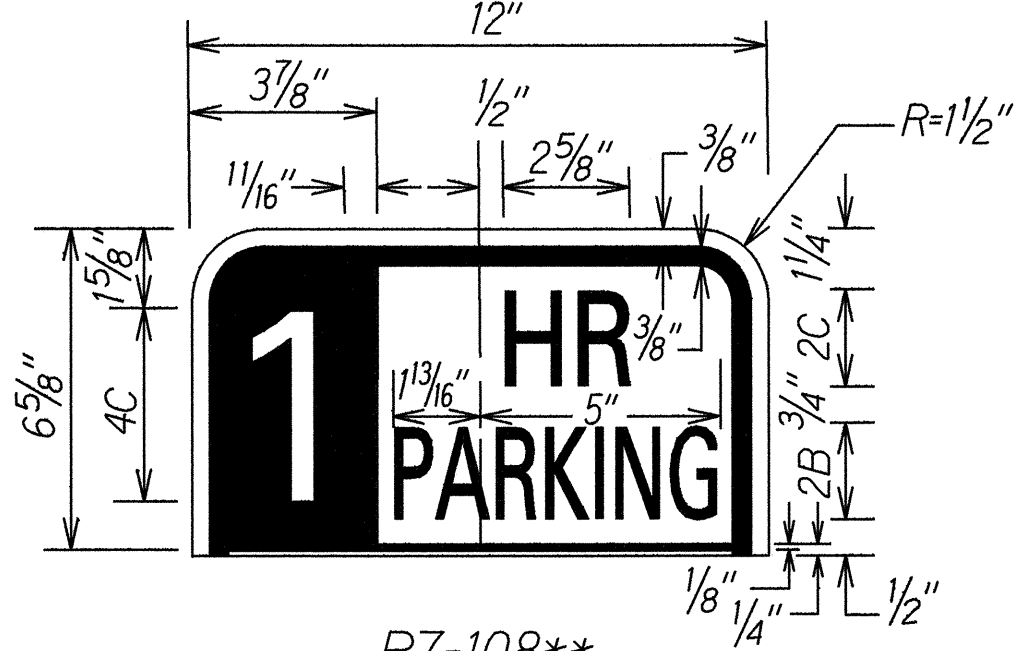


R7-108\*\*

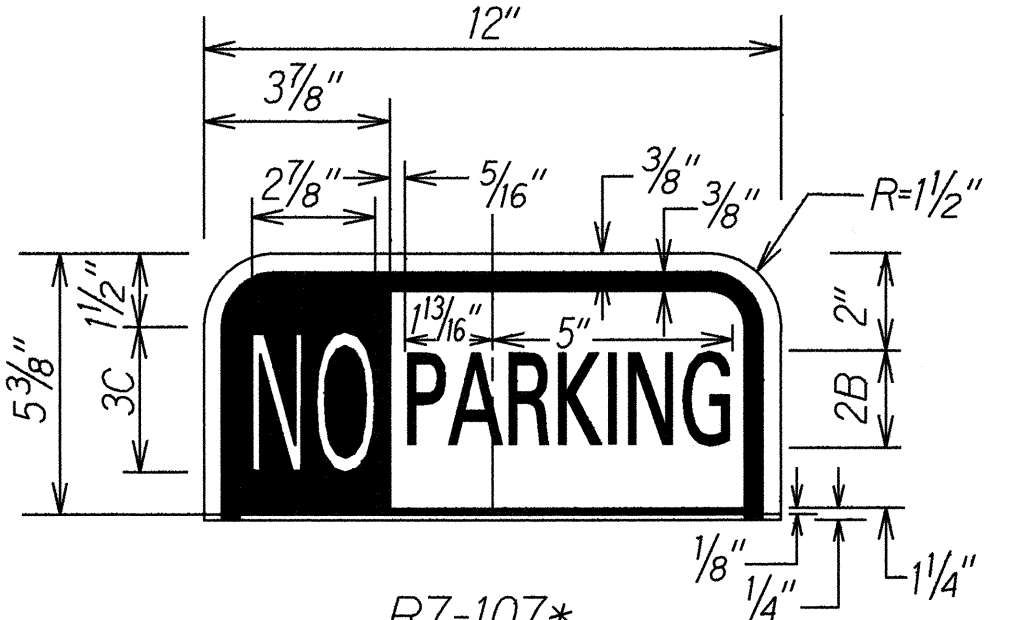

R7-107\*




R7-108(L)\*\*

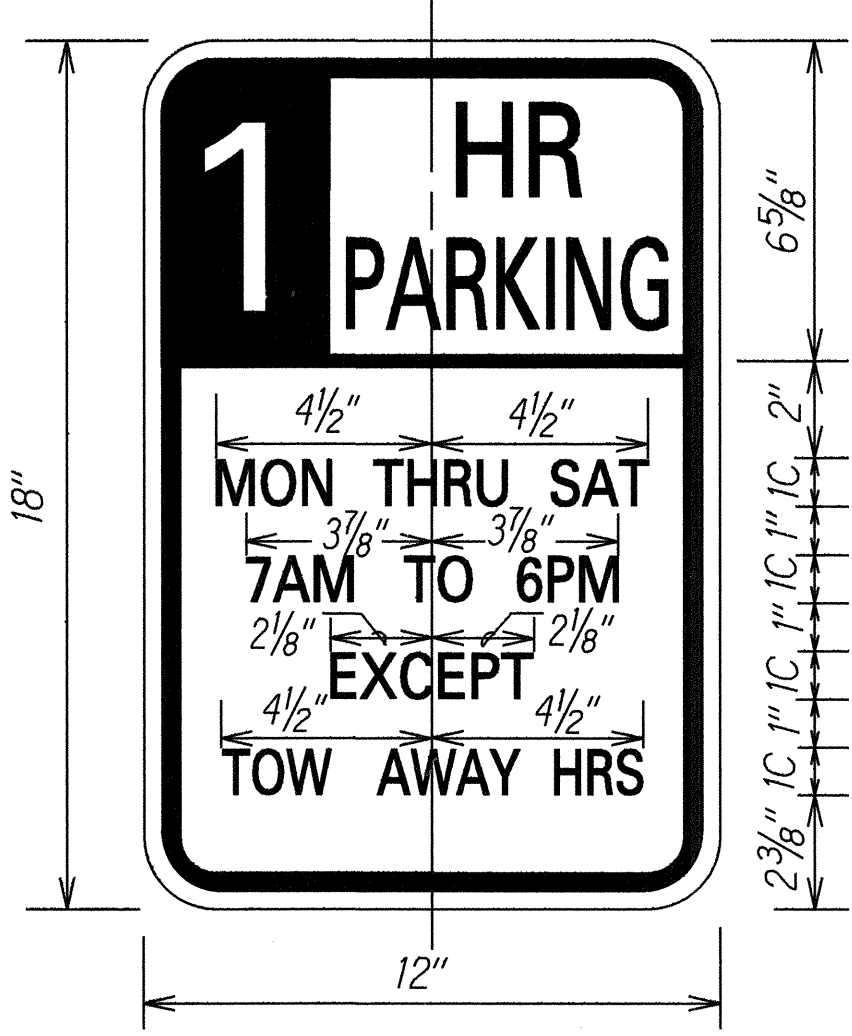


R7-108e\*\*




R7-12a\*

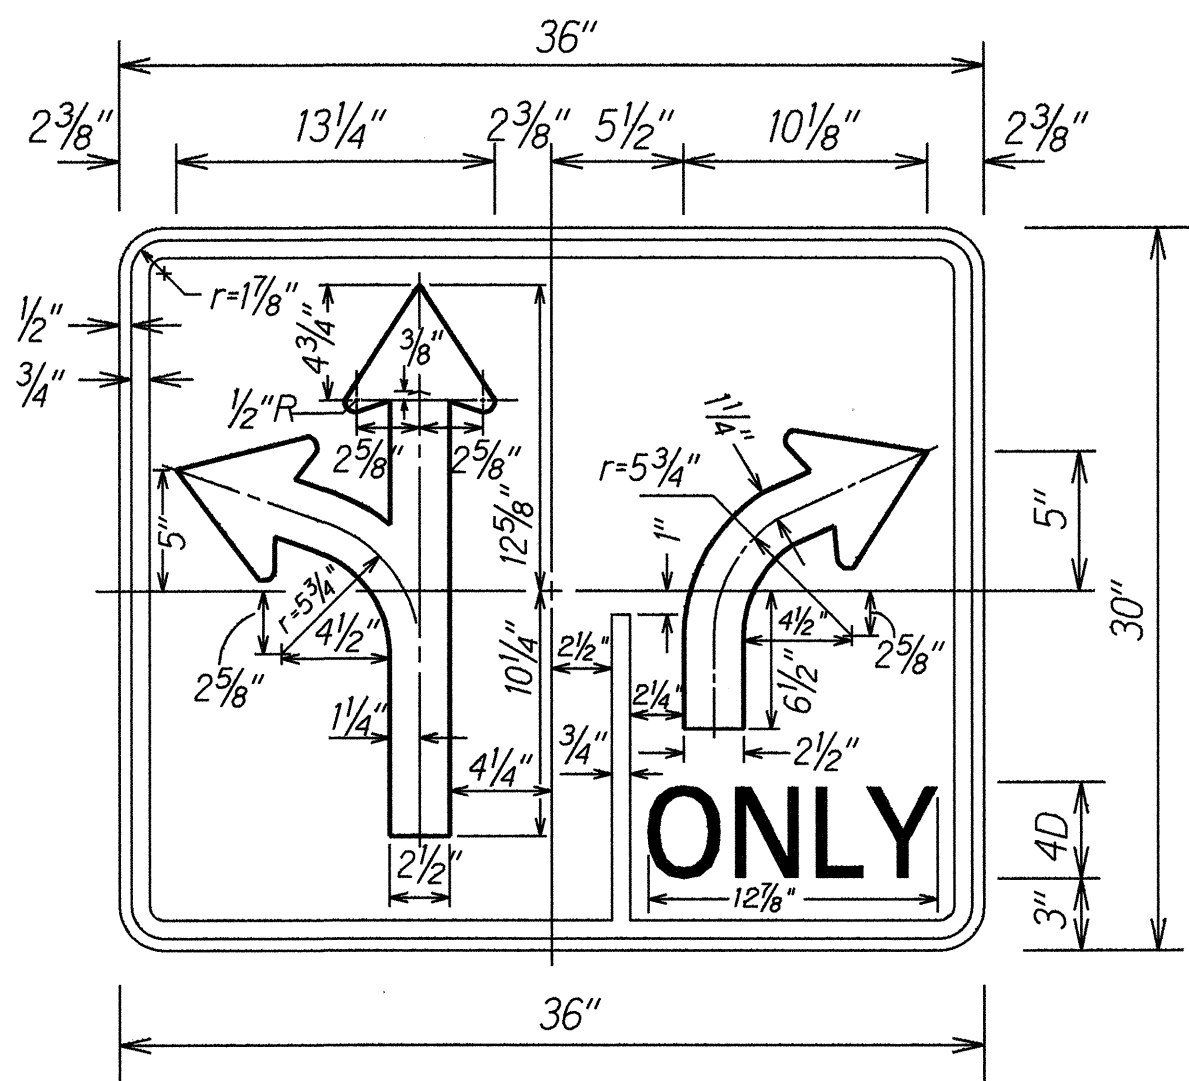

R3-26

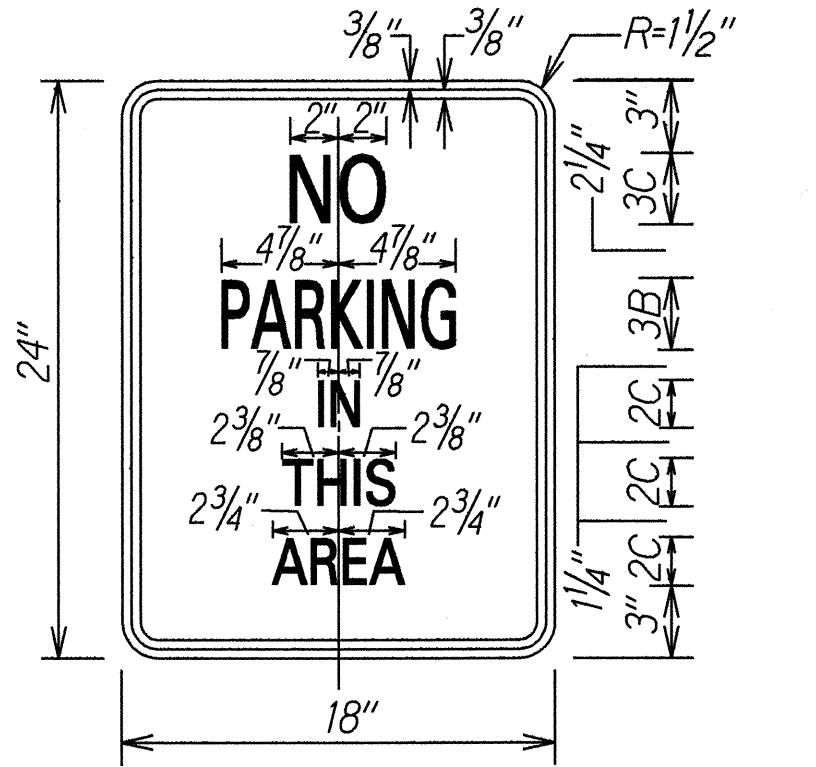

R8-1a\*

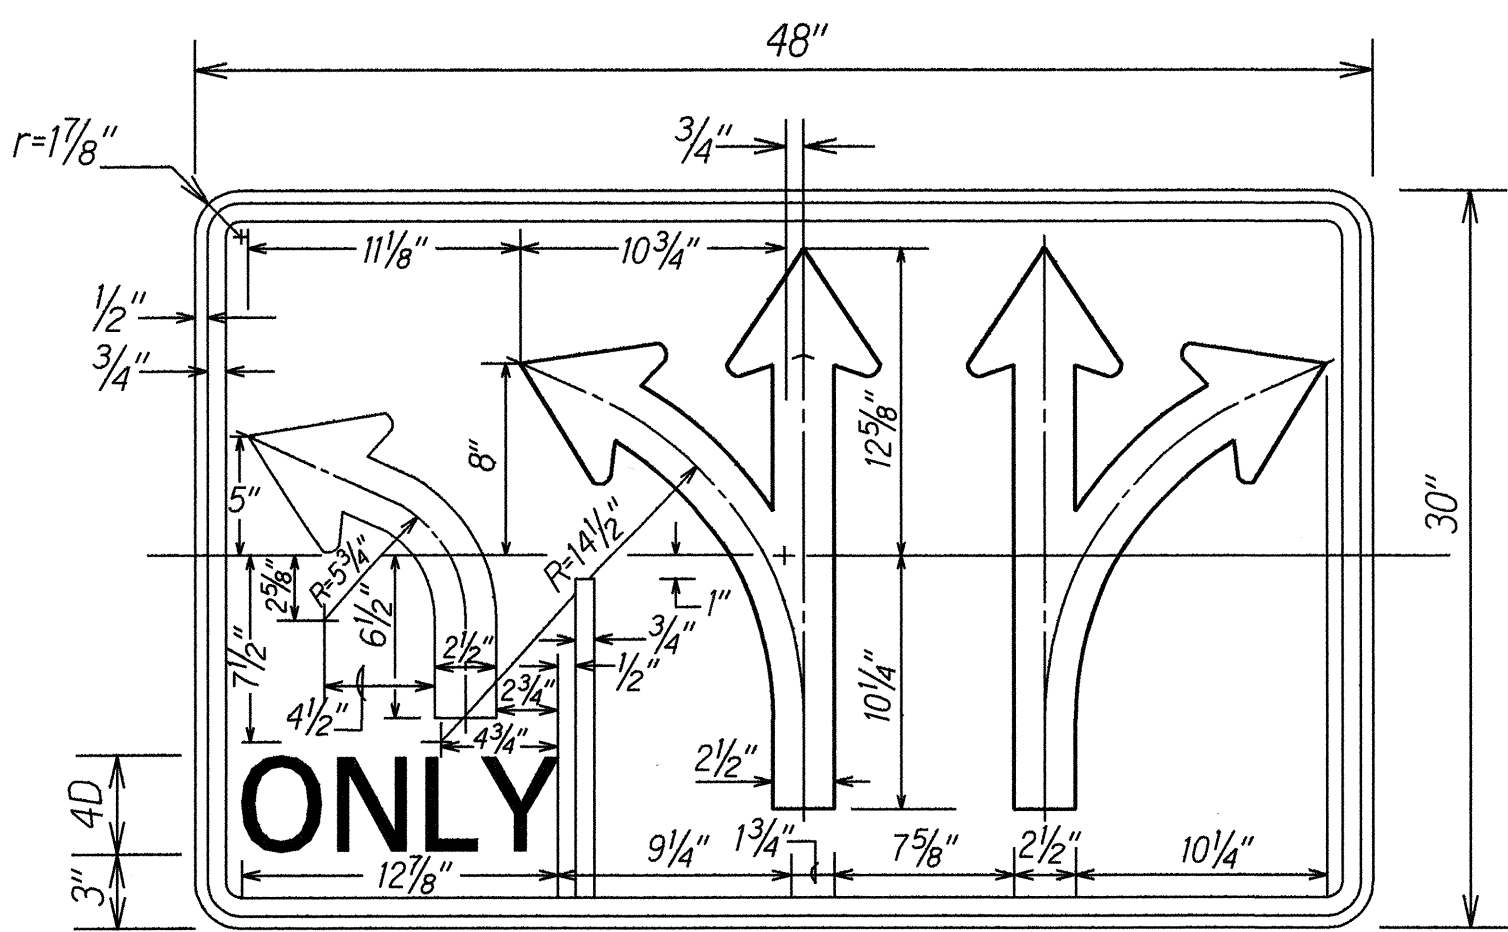

R3-47

COLORS: LEGEND - BLACK (NON-REFL)  
BACKGROUND - WHITE (REFL)  
Sign R3-47 is a variation of Sign R3-8.  
Plate and arrow details shall conform to Sign R3-8.

\* COLORS:  
LEGEND - RED  
BACKGROUND - WHITE  
\*\* COLORS:  
LEGEND - GREEN  
BACKGROUND - WHITE

|        |                                           |
|--------|-------------------------------------------|
| 2/1/94 | Added Additional Dimensions to Sign R3-47 |
| DATE   | REVISION                                  |

STATE OF HAWAII  
DEPARTMENT OF TRANSPORTATION  
HIGHWAYS DIVISION

**MISCELLANEOUS SIGN DETAILS**

**LILIHA STREET RESURFACING**  
**North King Street to H-1 Overpass**  
**Fed. Aid Project No. STP-7413(1)**

Not to Scale Date: Aug. 1993  
SHEET No. T4 OF 9 SHEETS