



FED. ROAD DIST. NO.	STATE	PROJ. NO.	FISCAL YEAR	SHEET NO.	TOTAL SHEETS
HAWAII	HAW.	7413A-01-04M	2014	15	62

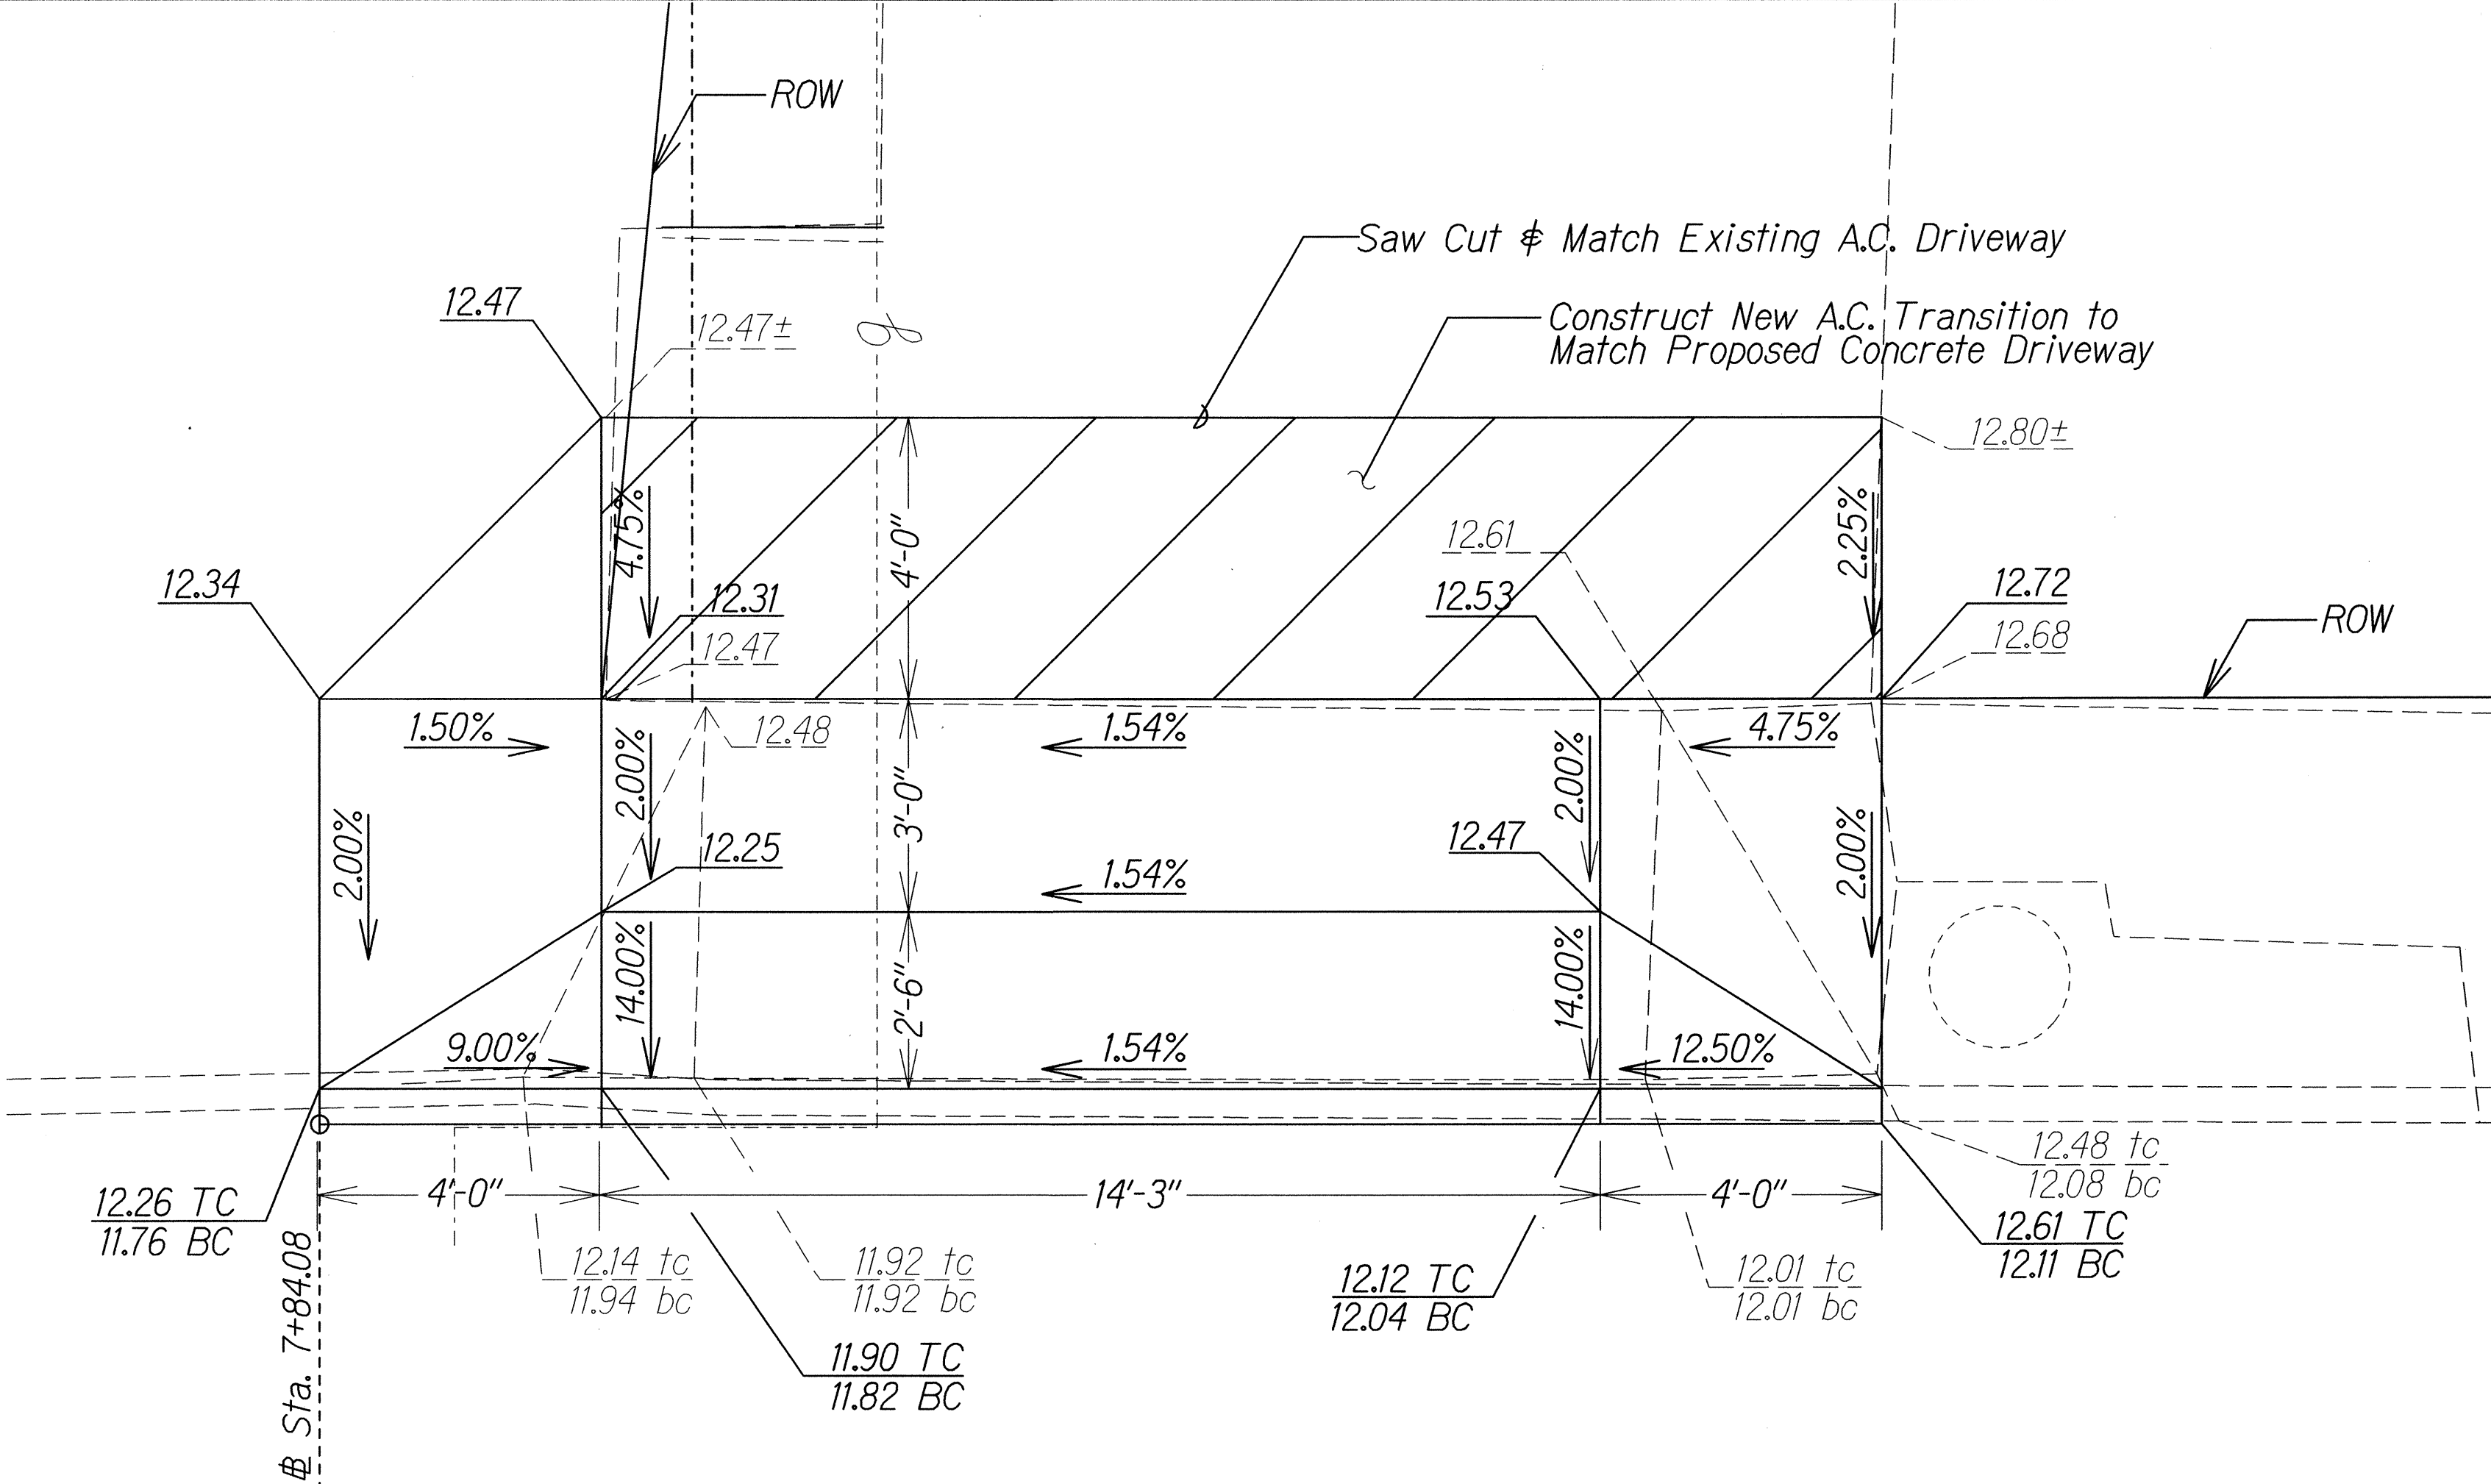

DRIVEWAY
 @ STA. 7+84± to @ STA. 8+06± LT.
 Scale: 1/2" = 1'

Adjust Utility Manhole
 Frame & Cover to Match
 Top Grade of Proposed Sidewalk

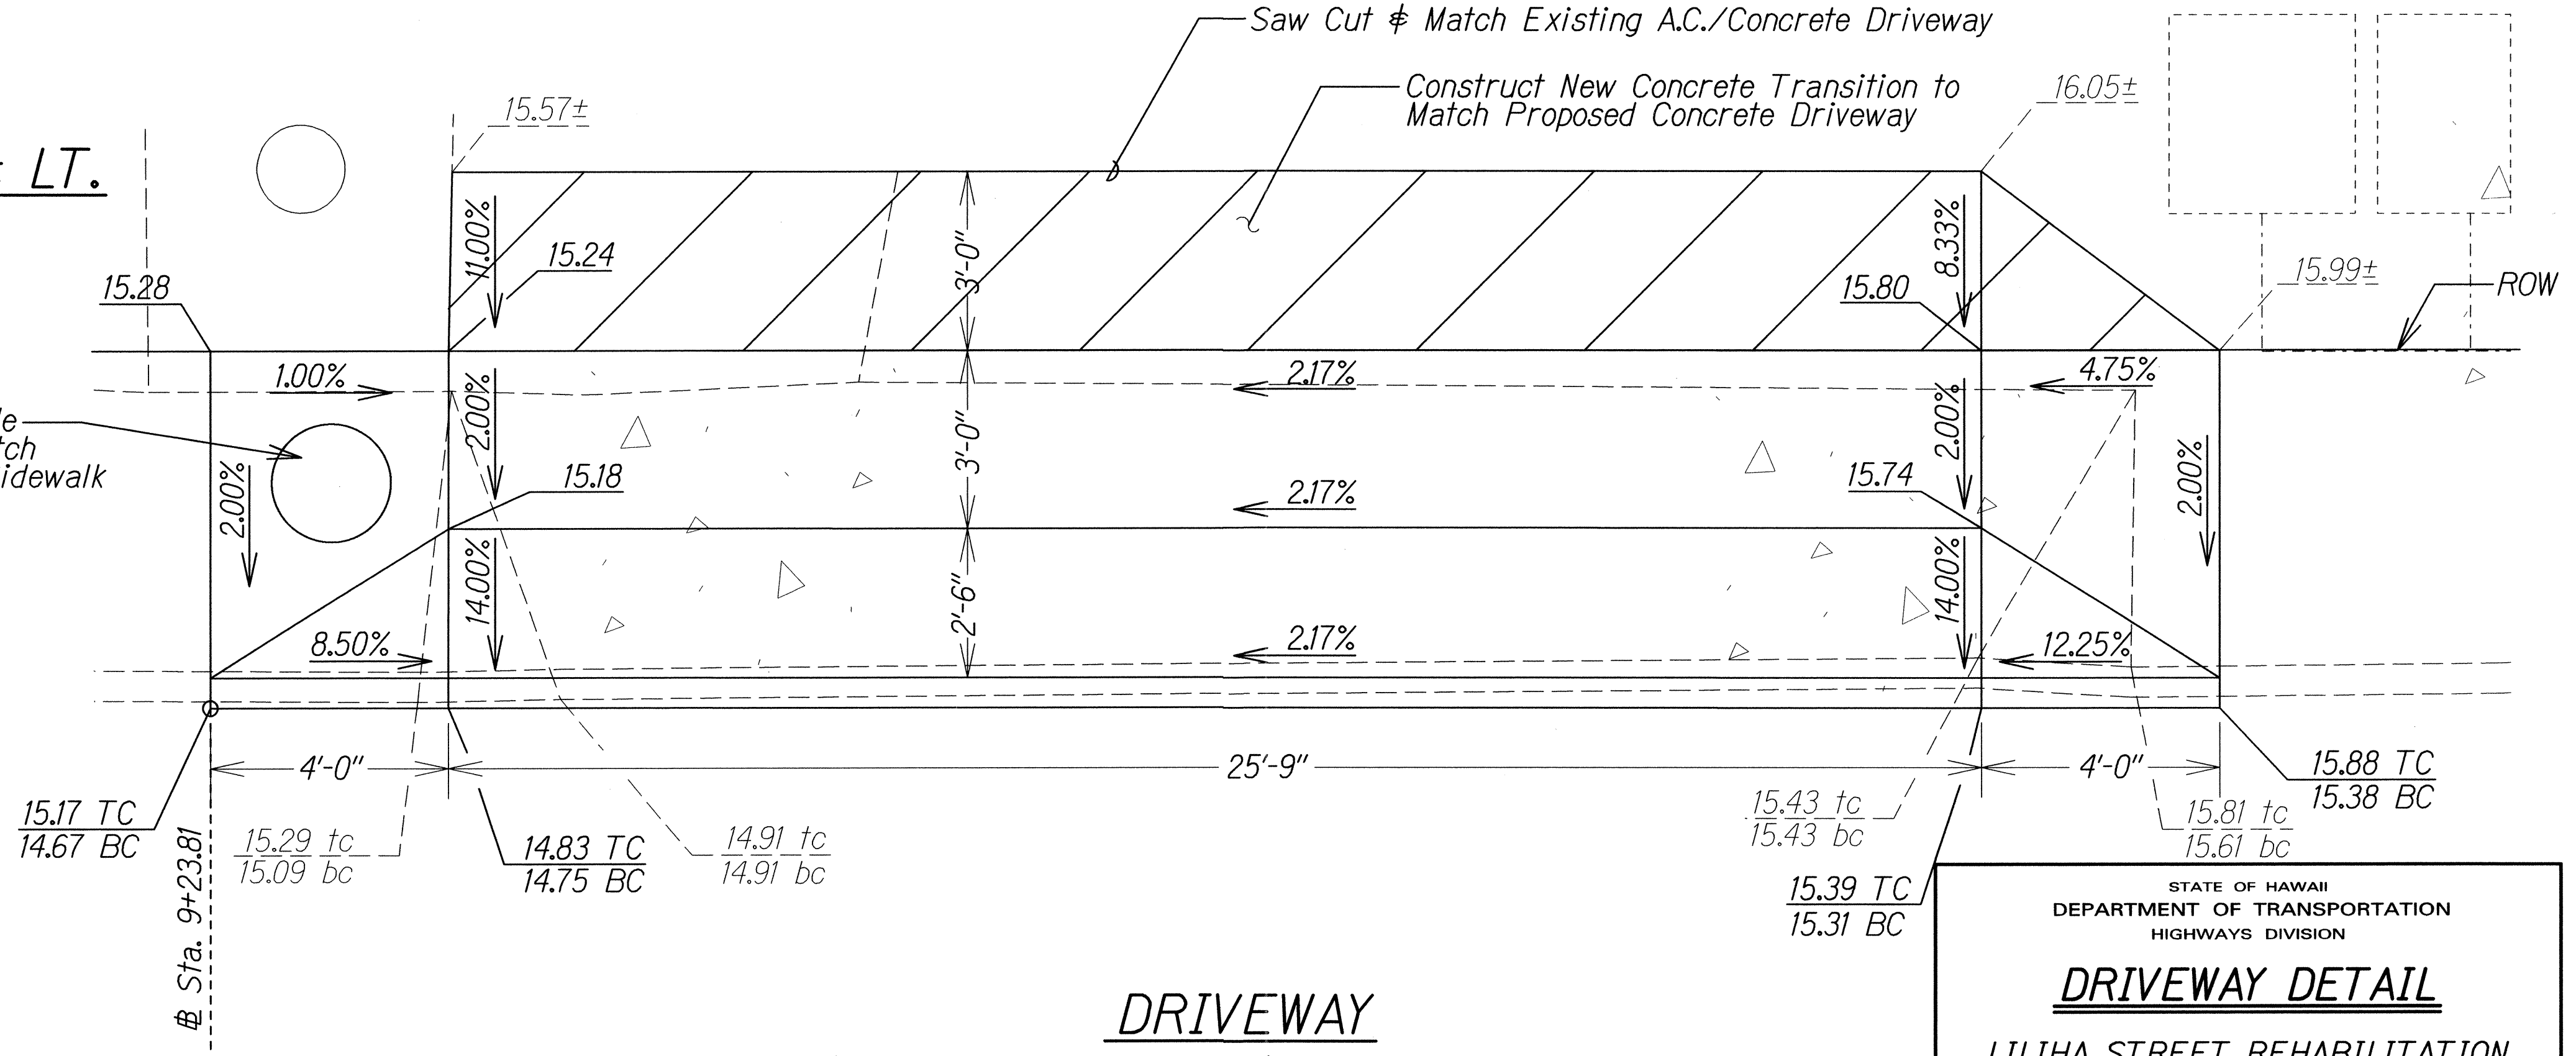




DRIVEWAY
 @ STA. 9+24± to @ STA. 9+58± LT.
 Scale: 1/2" = 1'

STATE OF HAWAII
 DEPARTMENT OF TRANSPORTATION
 HIGHWAYS DIVISION

DRIVEWAY DETAIL
 LILIHA STREET REHABILITATION
 North King Street to School Street
 Project No. 7413A-01-04M
 Scale: 1/2" = 1' Date: April, 2014

ORIGINAL PLAN	DATE
DESIGNED BY	
TRACED BY	
NOTE BOOK	
QUANTITIES BY	
CHECKED BY	

FED. ROAD DIST. NO.	STATE	PROJ. NO.	FISCAL YEAR	SHEET NO.	TOTAL SHEETS
HAWAII	HAW.	7413A-01-04M	2014	16	62

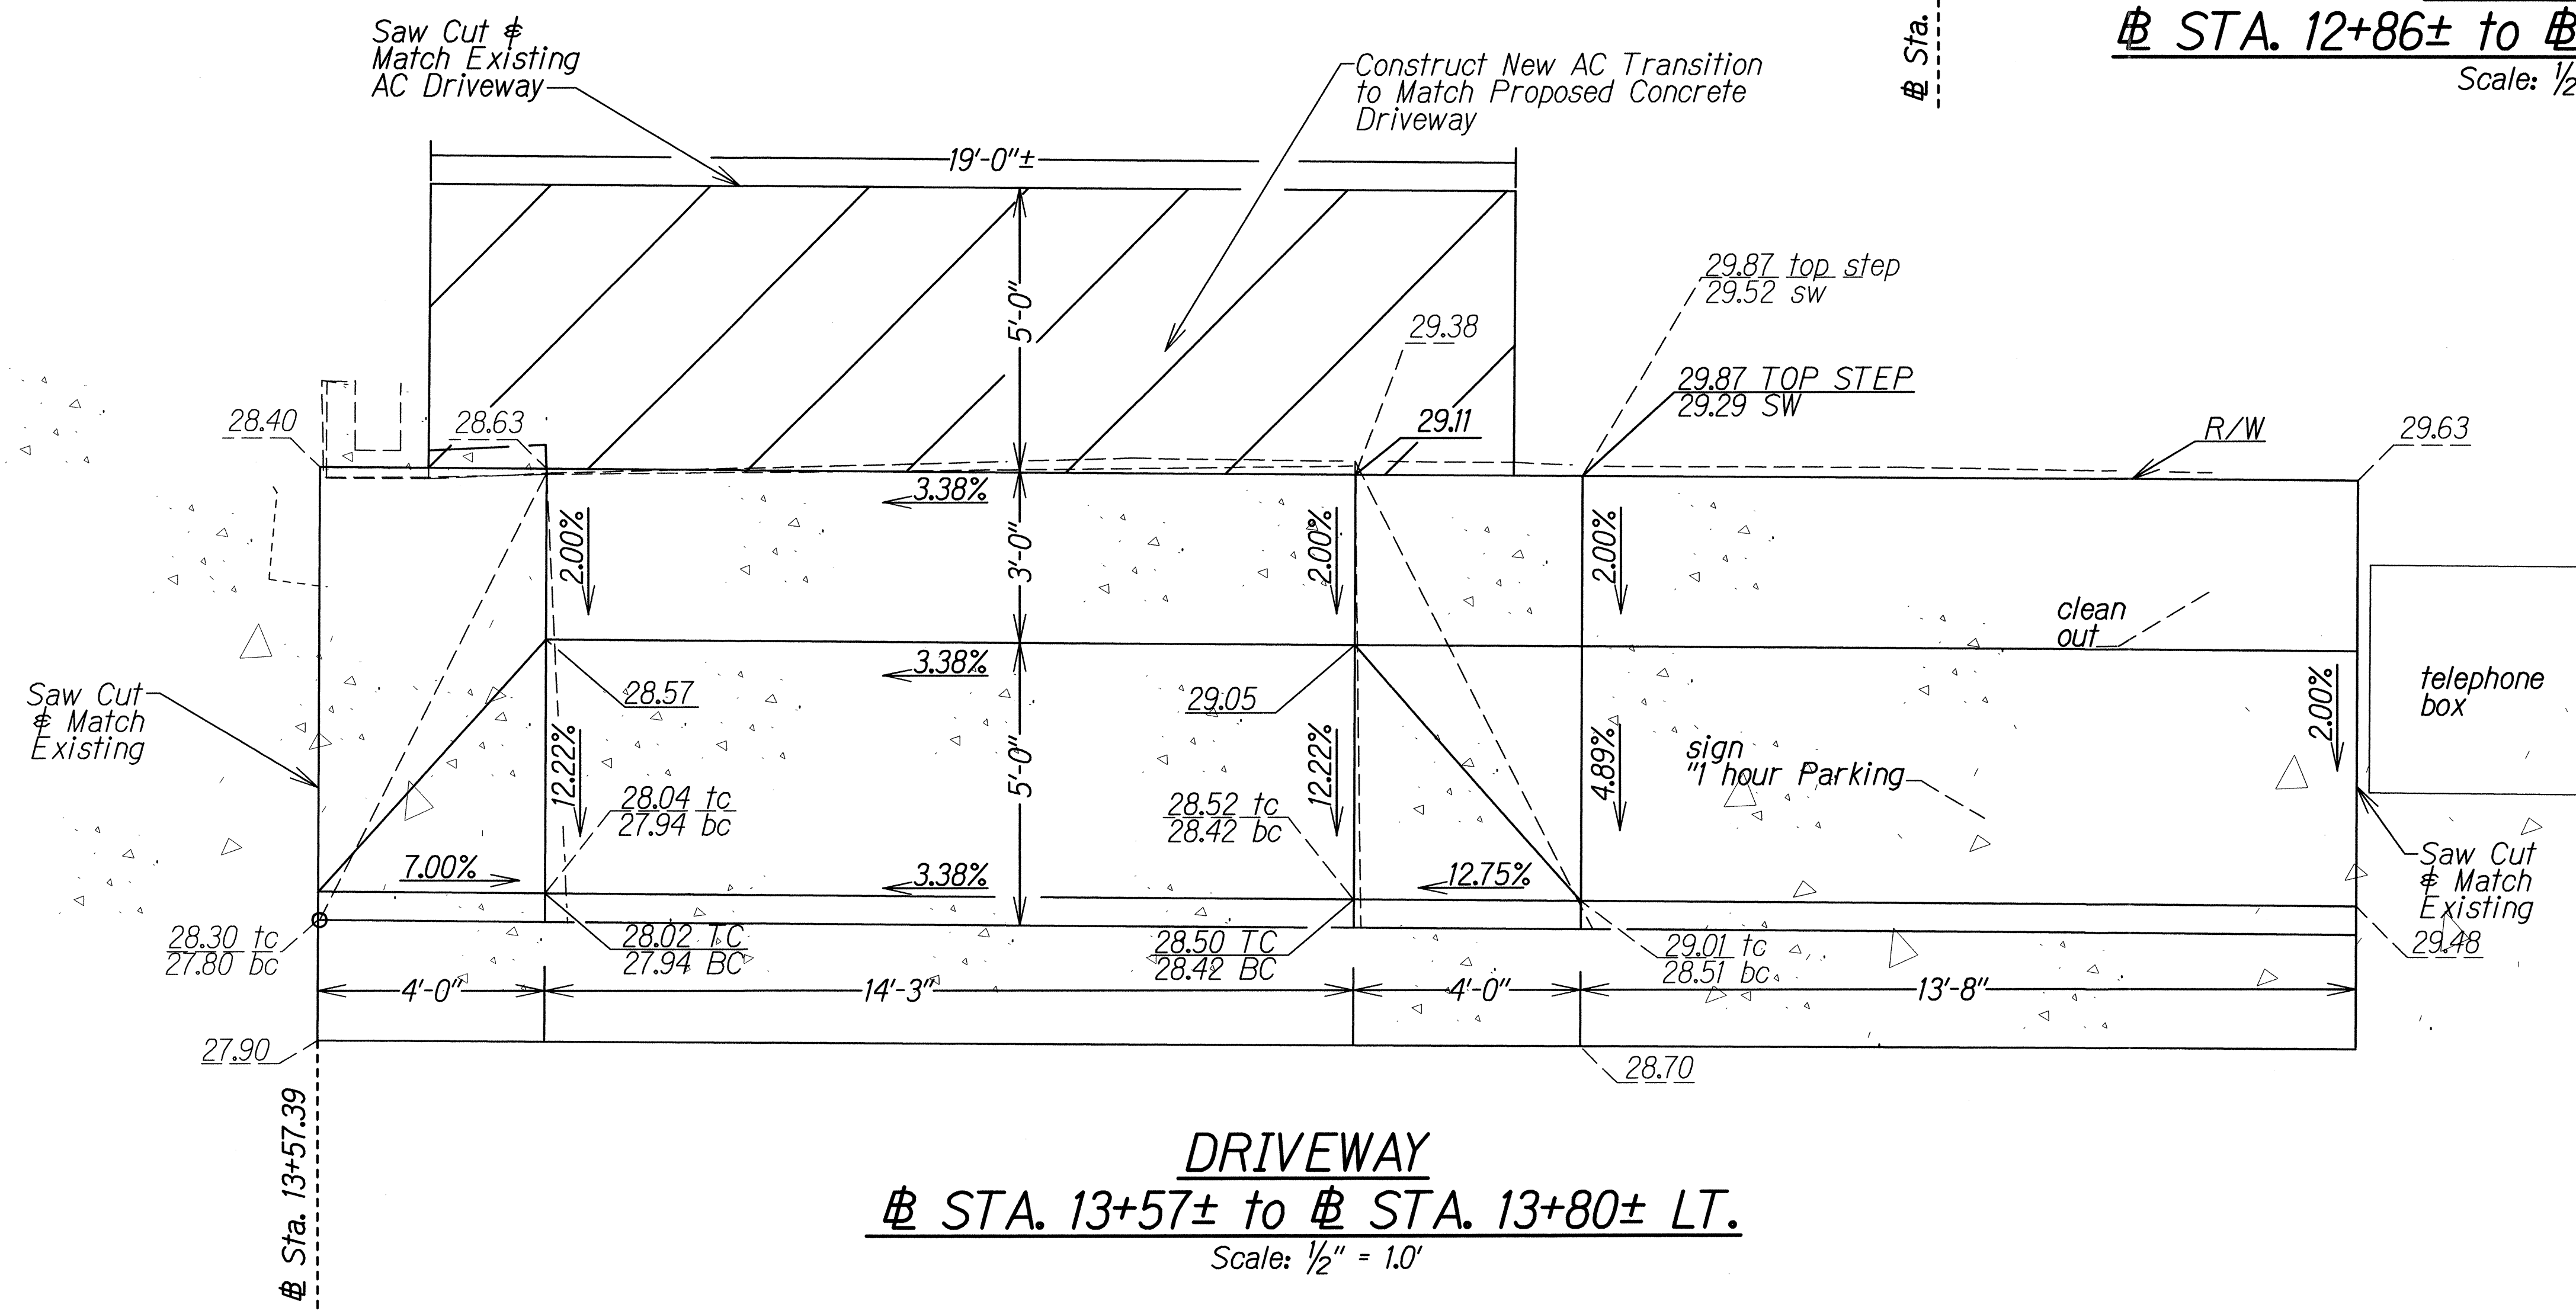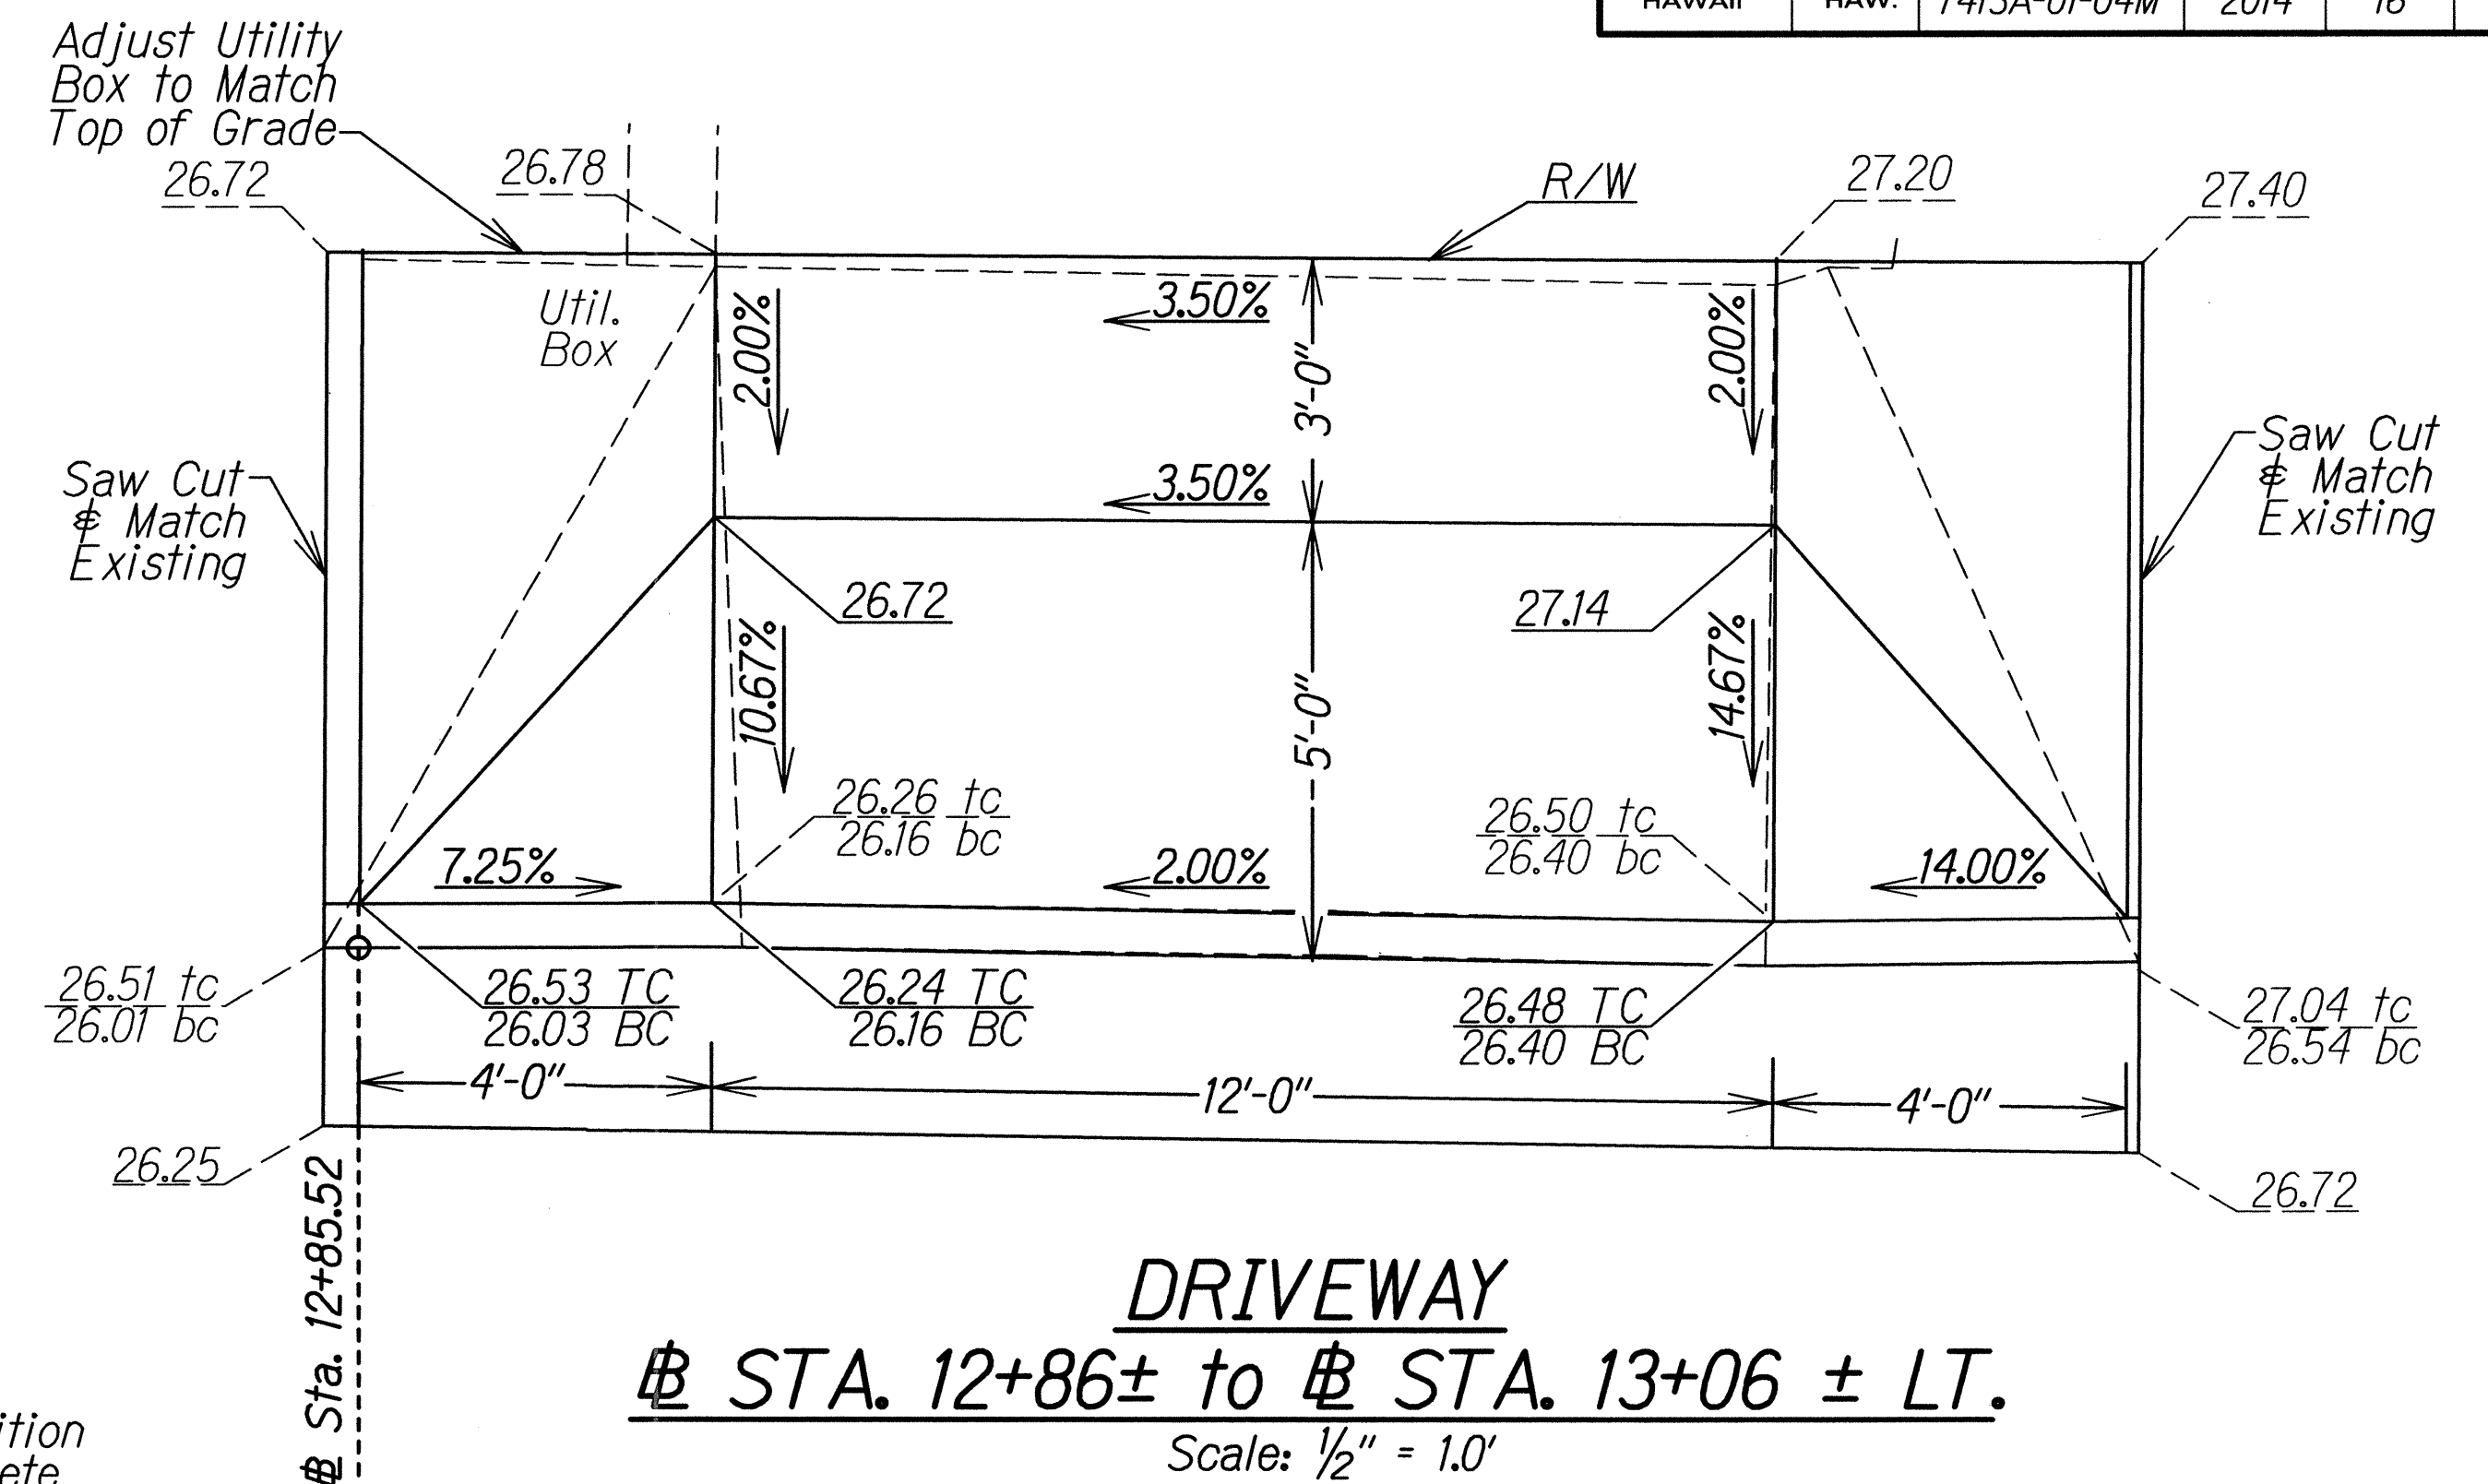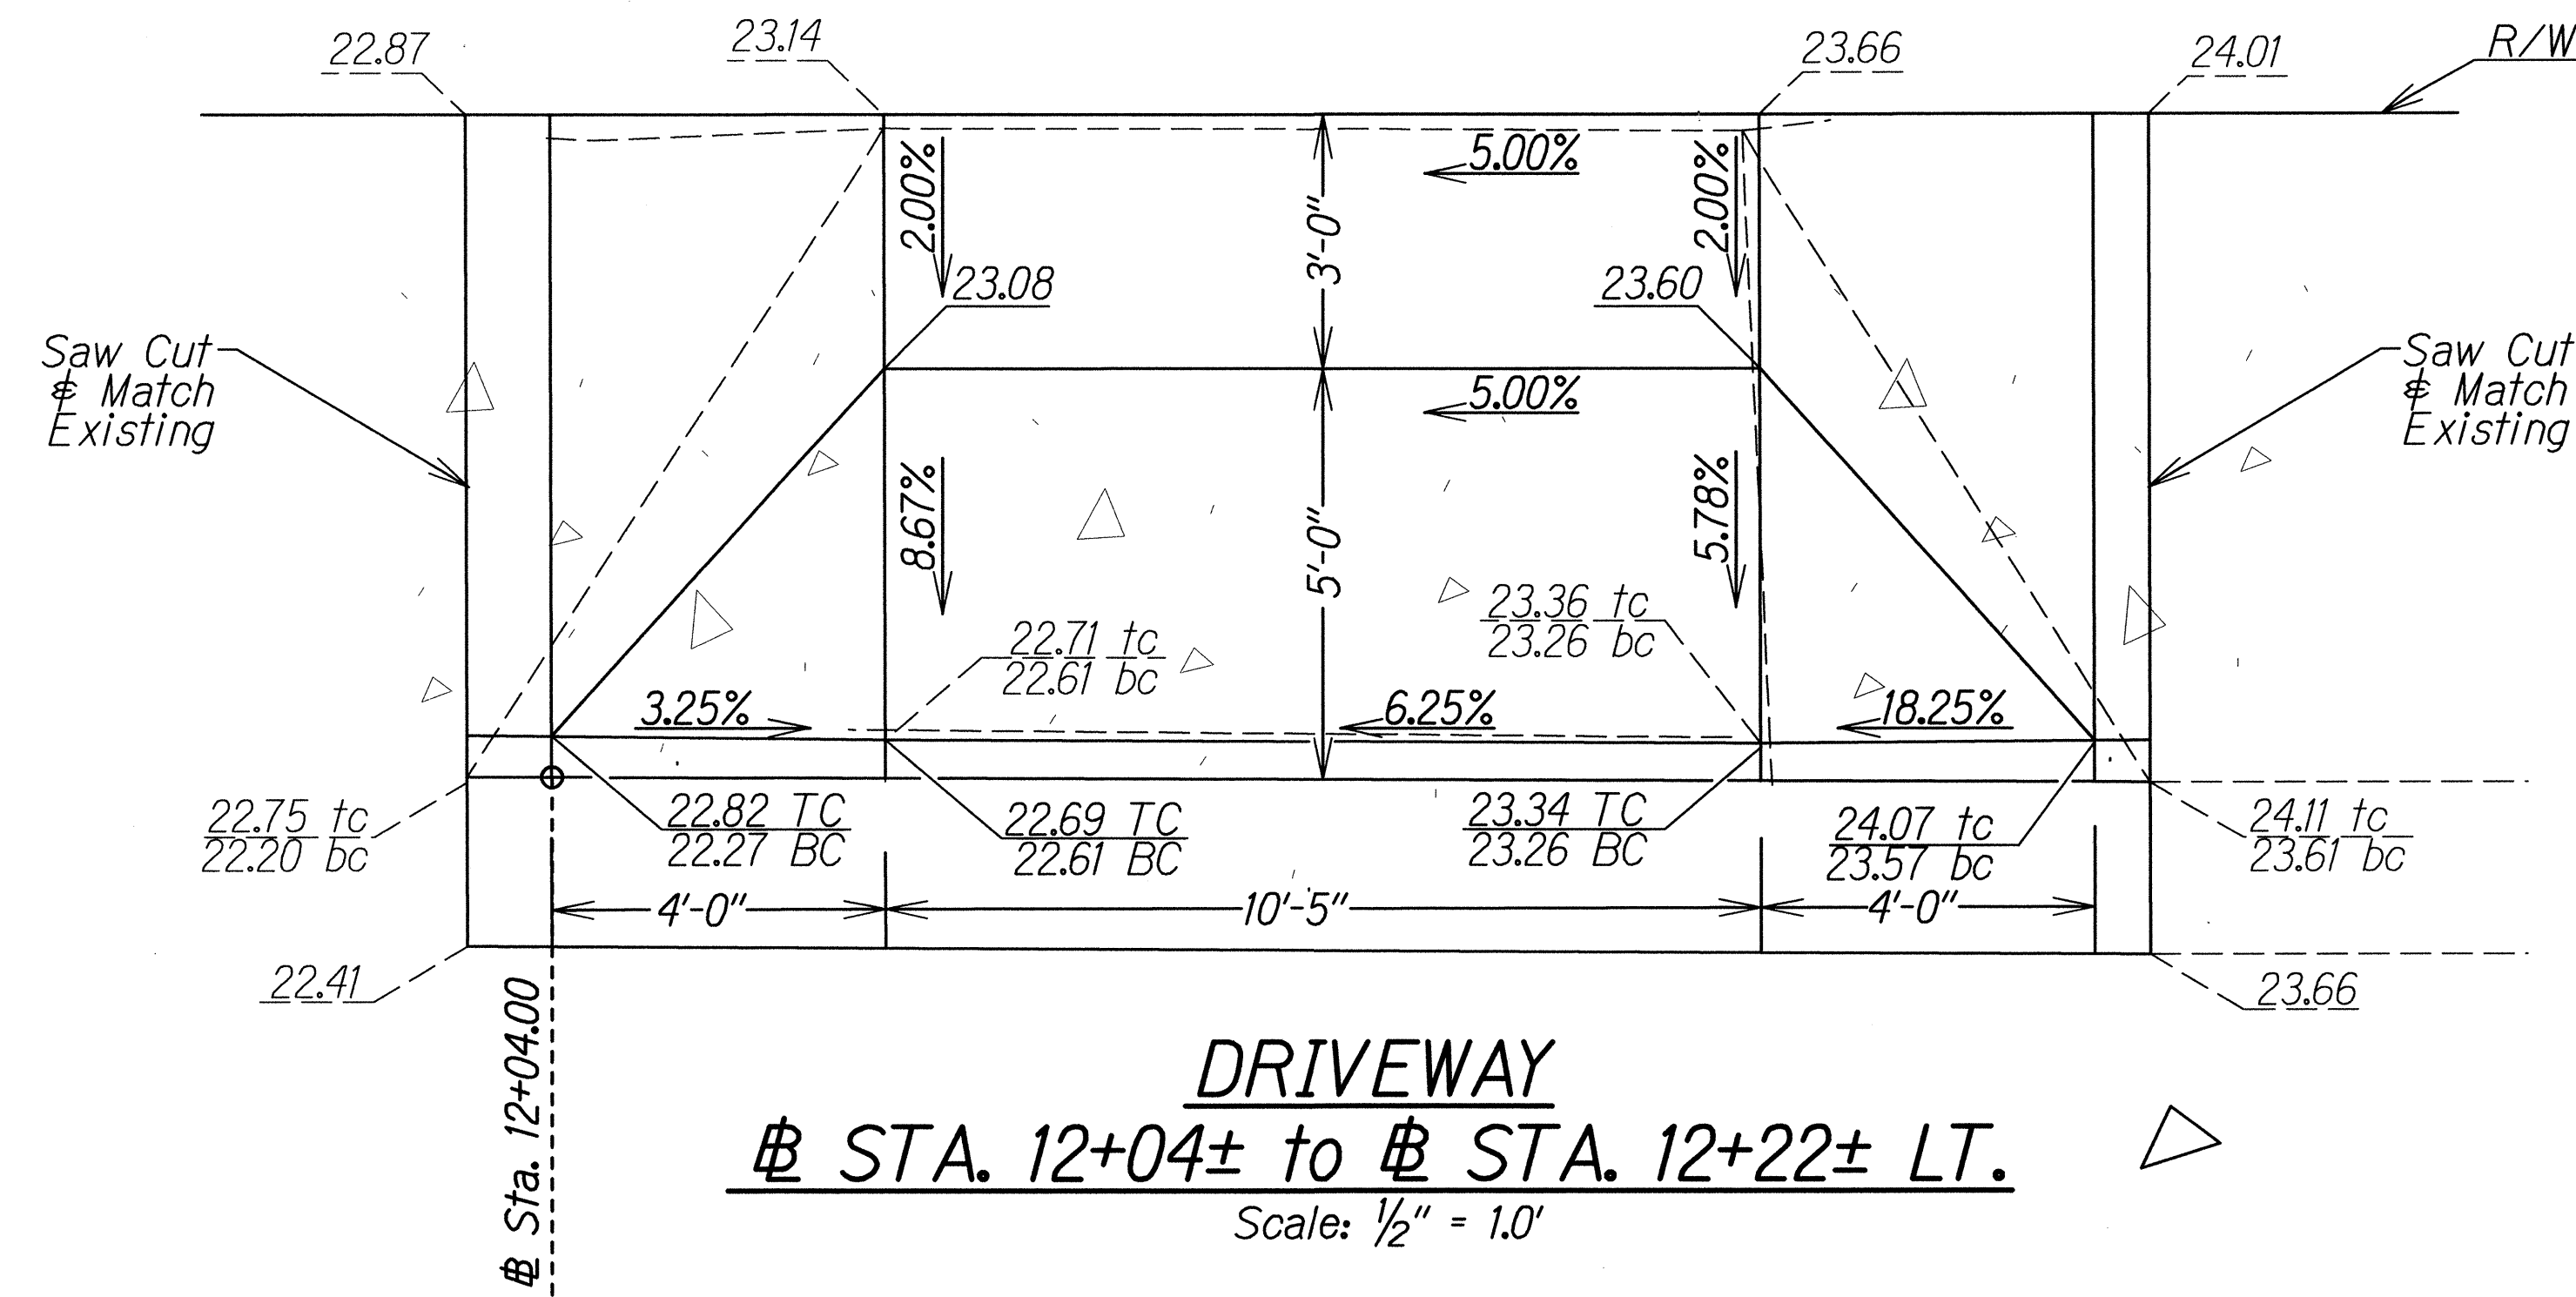

ORIGINAL PLAN	DATE
SURVEY PLOTTED BY	
DRAWN BY	
DESIGNED BY	
QUANTITIES BY	
CHECKED BY	


STATE OF HAWAII
 DEPARTMENT OF TRANSPORTATION
 HIGHWAYS DIVISION

DRIVEWAY DETAIL


LILIHA STREET REHABILITATION
 North King Street to School Street
 Project No. 7413A-01-04M

Scale: 1/2" = 1.0' Date: April, 2014

SHEET No. 2 OF 3 SHEETS

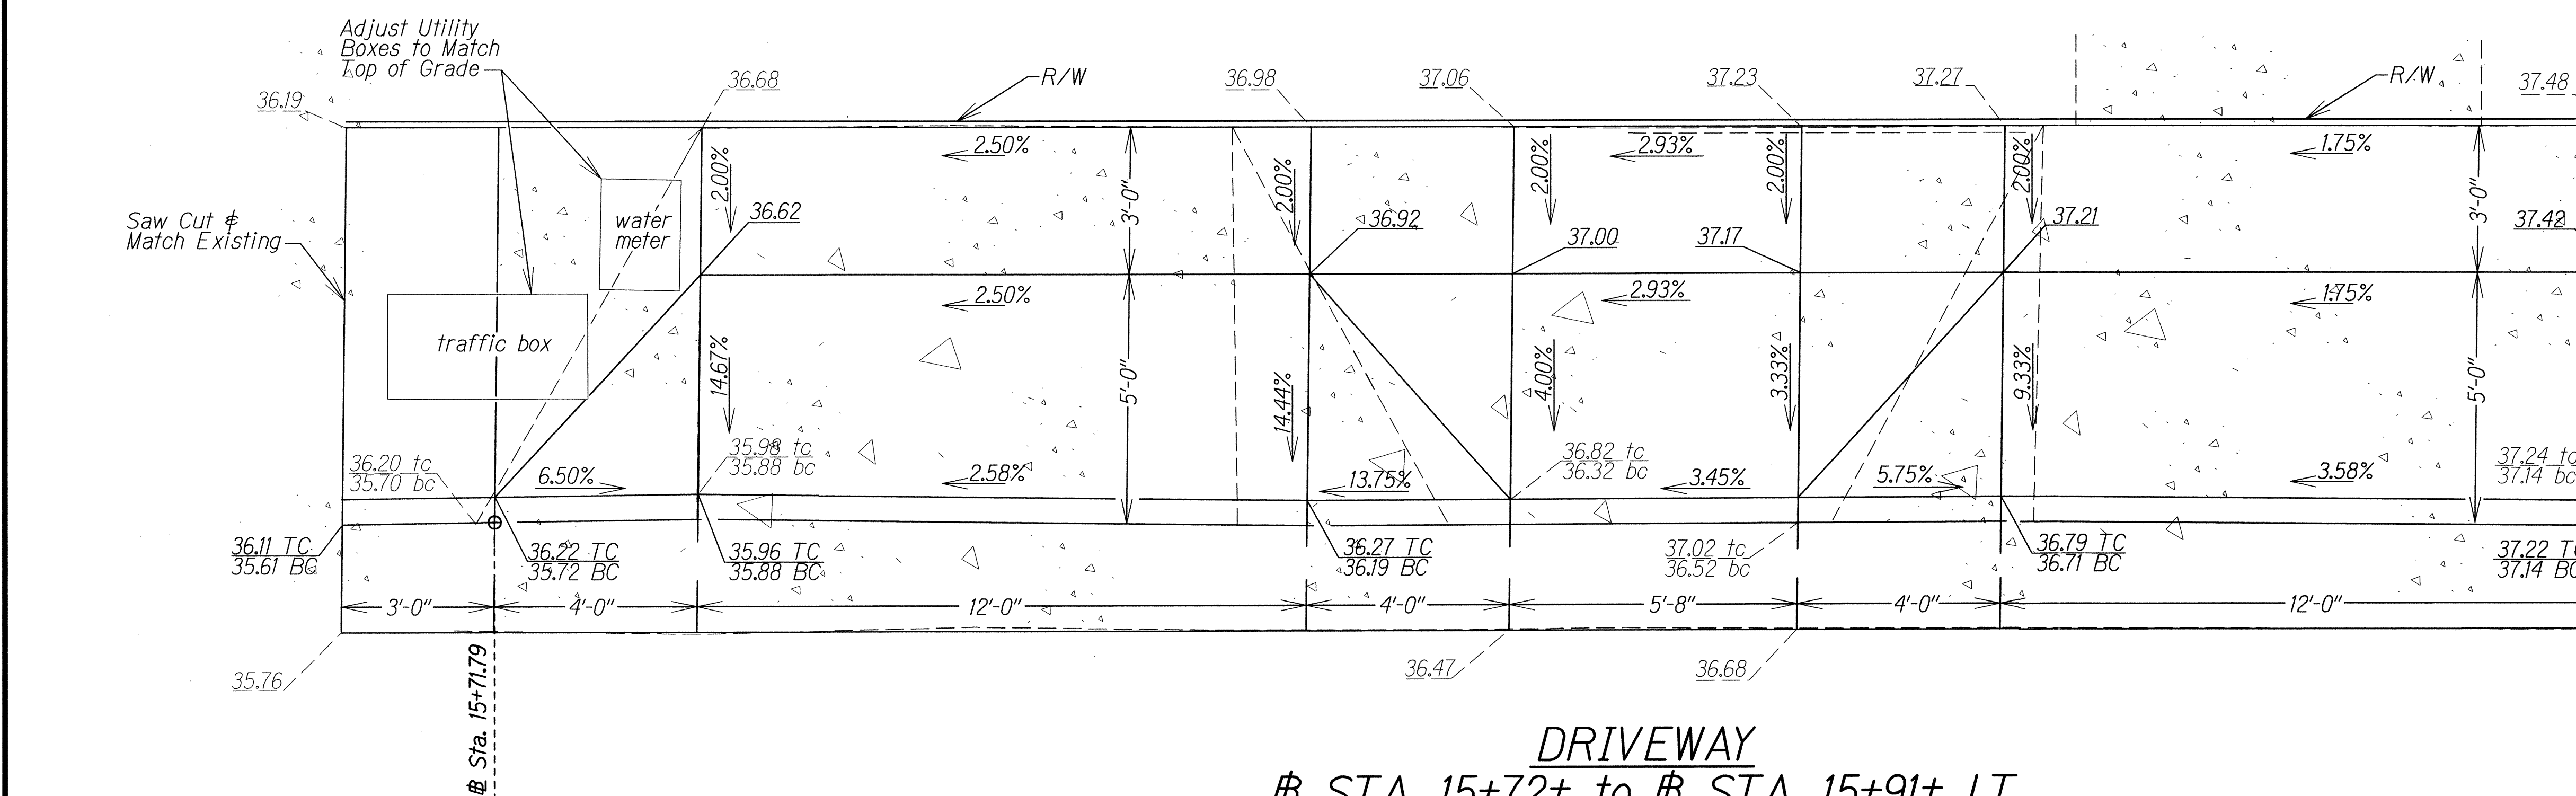

DRIVEWAY
STA. 15+72± to # STA. 15+91± LT.
STA. 15+98± to # STA. 16+18± LT.
 Scale: 1/2" = 1.0'

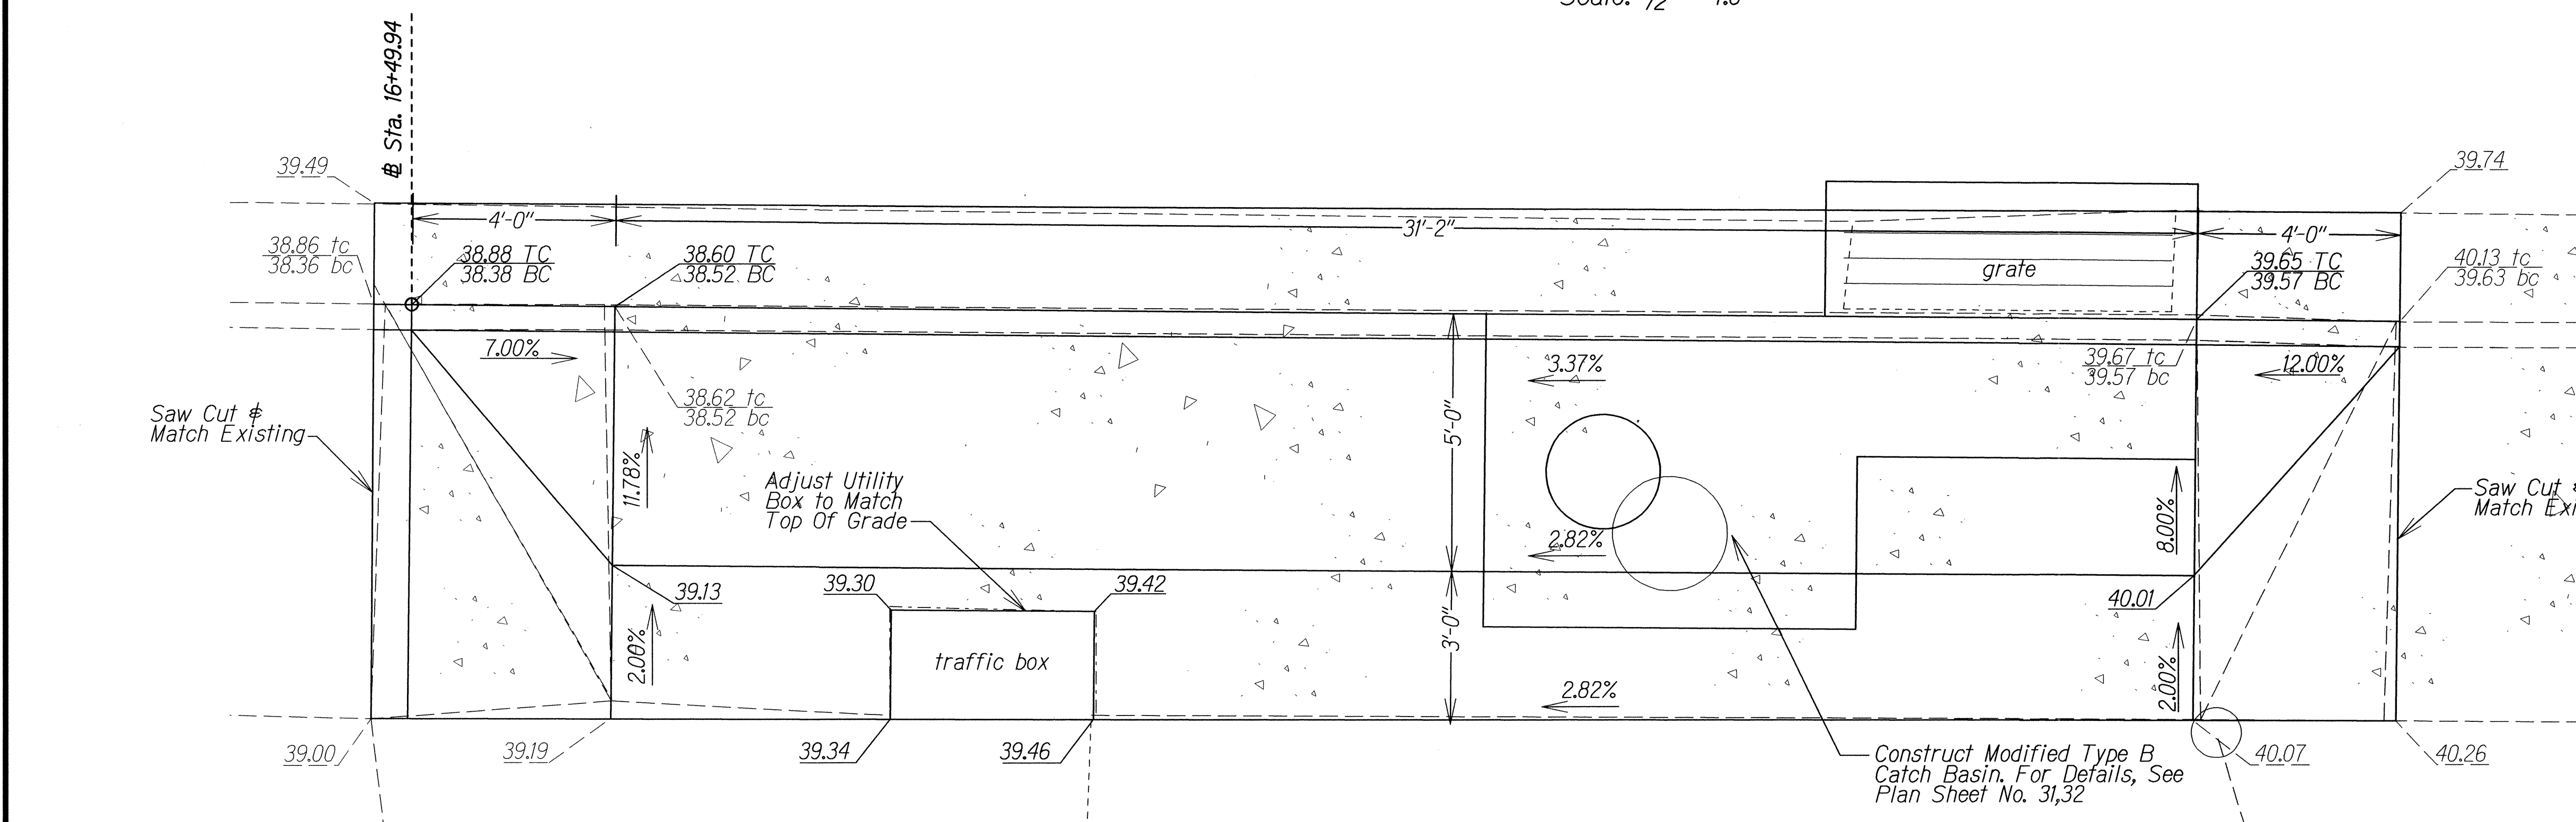

DRIVEWAY
STA. 16+50± to # STA. 16+89± RT.
Scale: 1/2" = 1.0'

STATE OF HAWAII
DEPARTMENT OF TRANSPORTATION
HIGHWAYS DIVISION

DRIVEWAY DETAIL

LILIHA STREET REHABILITATION
North King Street to School Street
Project No. 7413A-01-04M

Scale: $\frac{1}{2}'' = 1.0'$ Date: April, 2014

SHEET No. 3 OF 3 SHEETS

ORIGINAL PLAN	SURVEY PLOTTED BY _____ DATE _____
NOTE BOOK	DRAWN BY _____ *
	TRACED BY _____ *
	DESIGNED BY _____ *
	QUANTITIES BY _____ *
N _o _____	CHECKED BY _____