


FED. ROAD DIST. NO.	STATE	FEDERAL AID PROJ. NO.	FISCAL YEAR	SHEET NO.	TOTAL SHEETS
HAWAII	HAW.	STP-7415(001)	2014	22	173

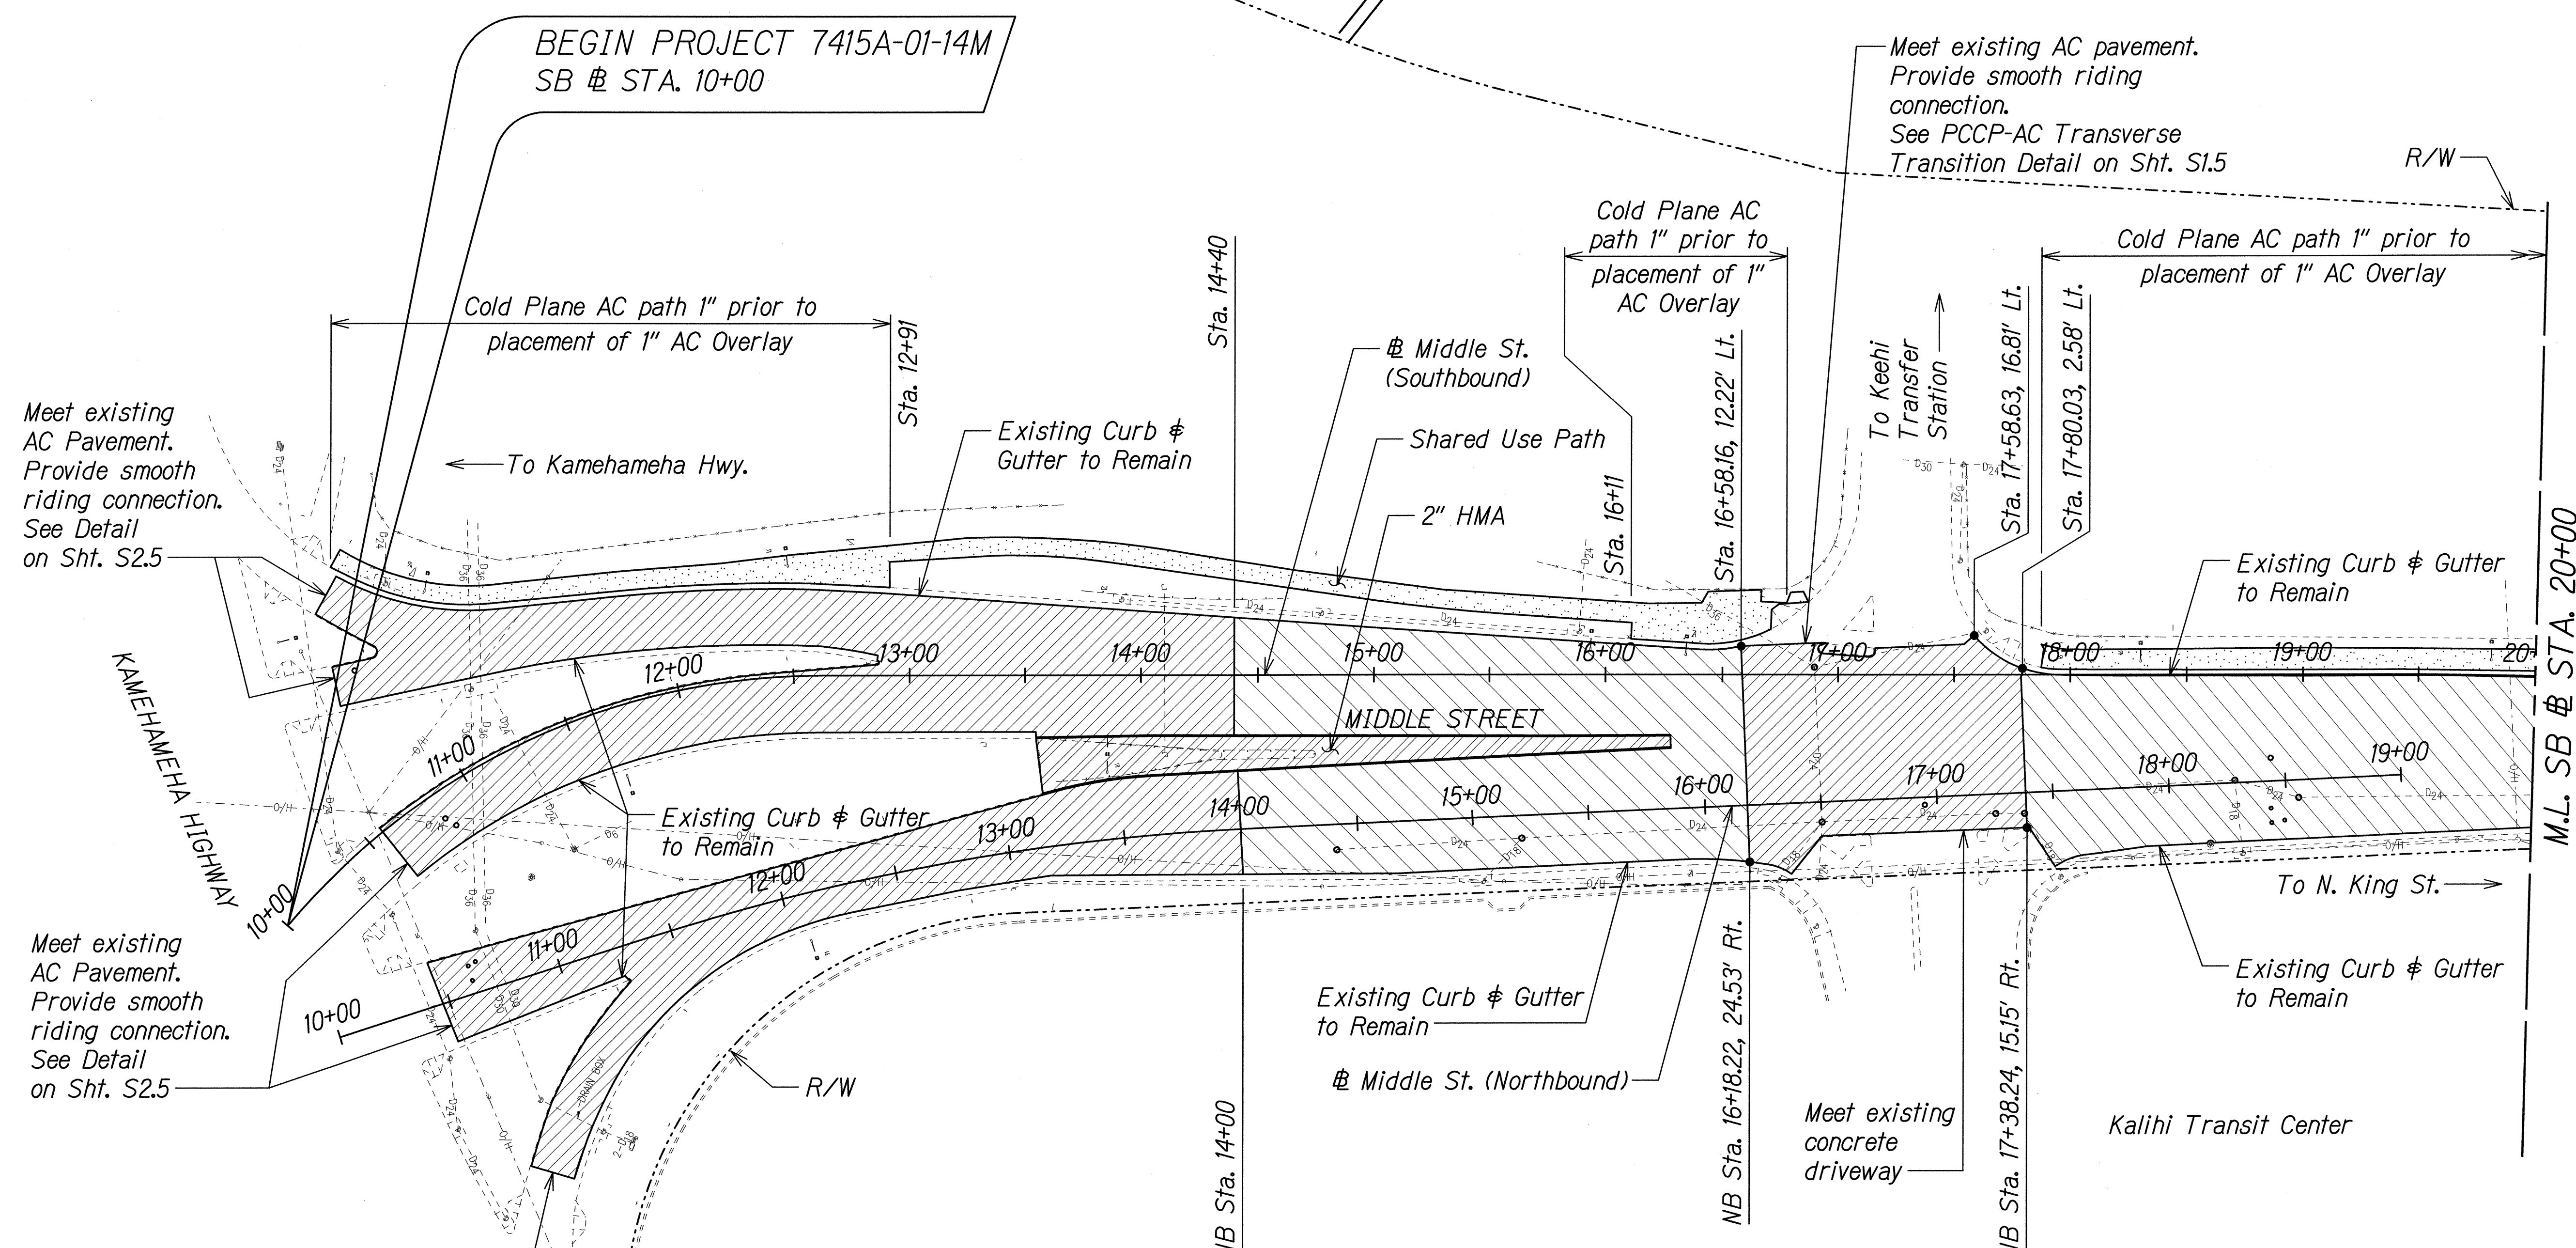

LEGEND:

Cast-in-place PCC Pavement (PCCP)

Jointed Pre-cast Concrete Pavement (JPCP)

1" AC Mix V Overlay

Existing Curb & Gutter to Remain

Shared Use Path

- NOTES:**
- See Sht. S1.7 to S1.10 for PCC Jointing Plan.
 - See Sht. S2.1 for JPCP panel details.
 - All stations and offsets refer to Southbound Baseline unless otherwise noted.
 - See sheet RD-3 for shared used path sections.

ORIGINAL PLAN	DATE
DRAWN BY	
DESIGNED BY	
CHECKED BY	
IN CHARGE	

T:\16543A Middle-St\CADD\SHEETS\PMWT-01.dgn

THIS WORK WAS PREPARED BY ME OR UNDER MY SUPERVISION.

SIGNATURE: *Pamela K. Uyeda* 04/30/16 EXPIRATION DATE OF THE LICENSE

STATE OF HAWAII
DEPARTMENT OF TRANSPORTATION
HIGHWAYS DIVISION

PAVEMENT PLAN


MIDDLE STREET PAVEMENT RECONSTRUCTION
North King Street to Kamehameha Highway
FAP NO. STP-7415(001)

Scale: 1"=40' Date: June 20, 2014

FED. ROAD DIST. NO.	STATE	FEDERAL AID PROJ. NO.	FISCAL YEAR	SHEET NO.	TOTAL SHEETS
HAWAII	HAW.	STP-7415(001)	2014	23	173

NOTES:

1. See Sht. S1.7 to S1.10 for PCC Jointing Plan.
2. See Sht. S2.1 for JPCP panel details.
3. See sheet RD-3 for shared used path sections.

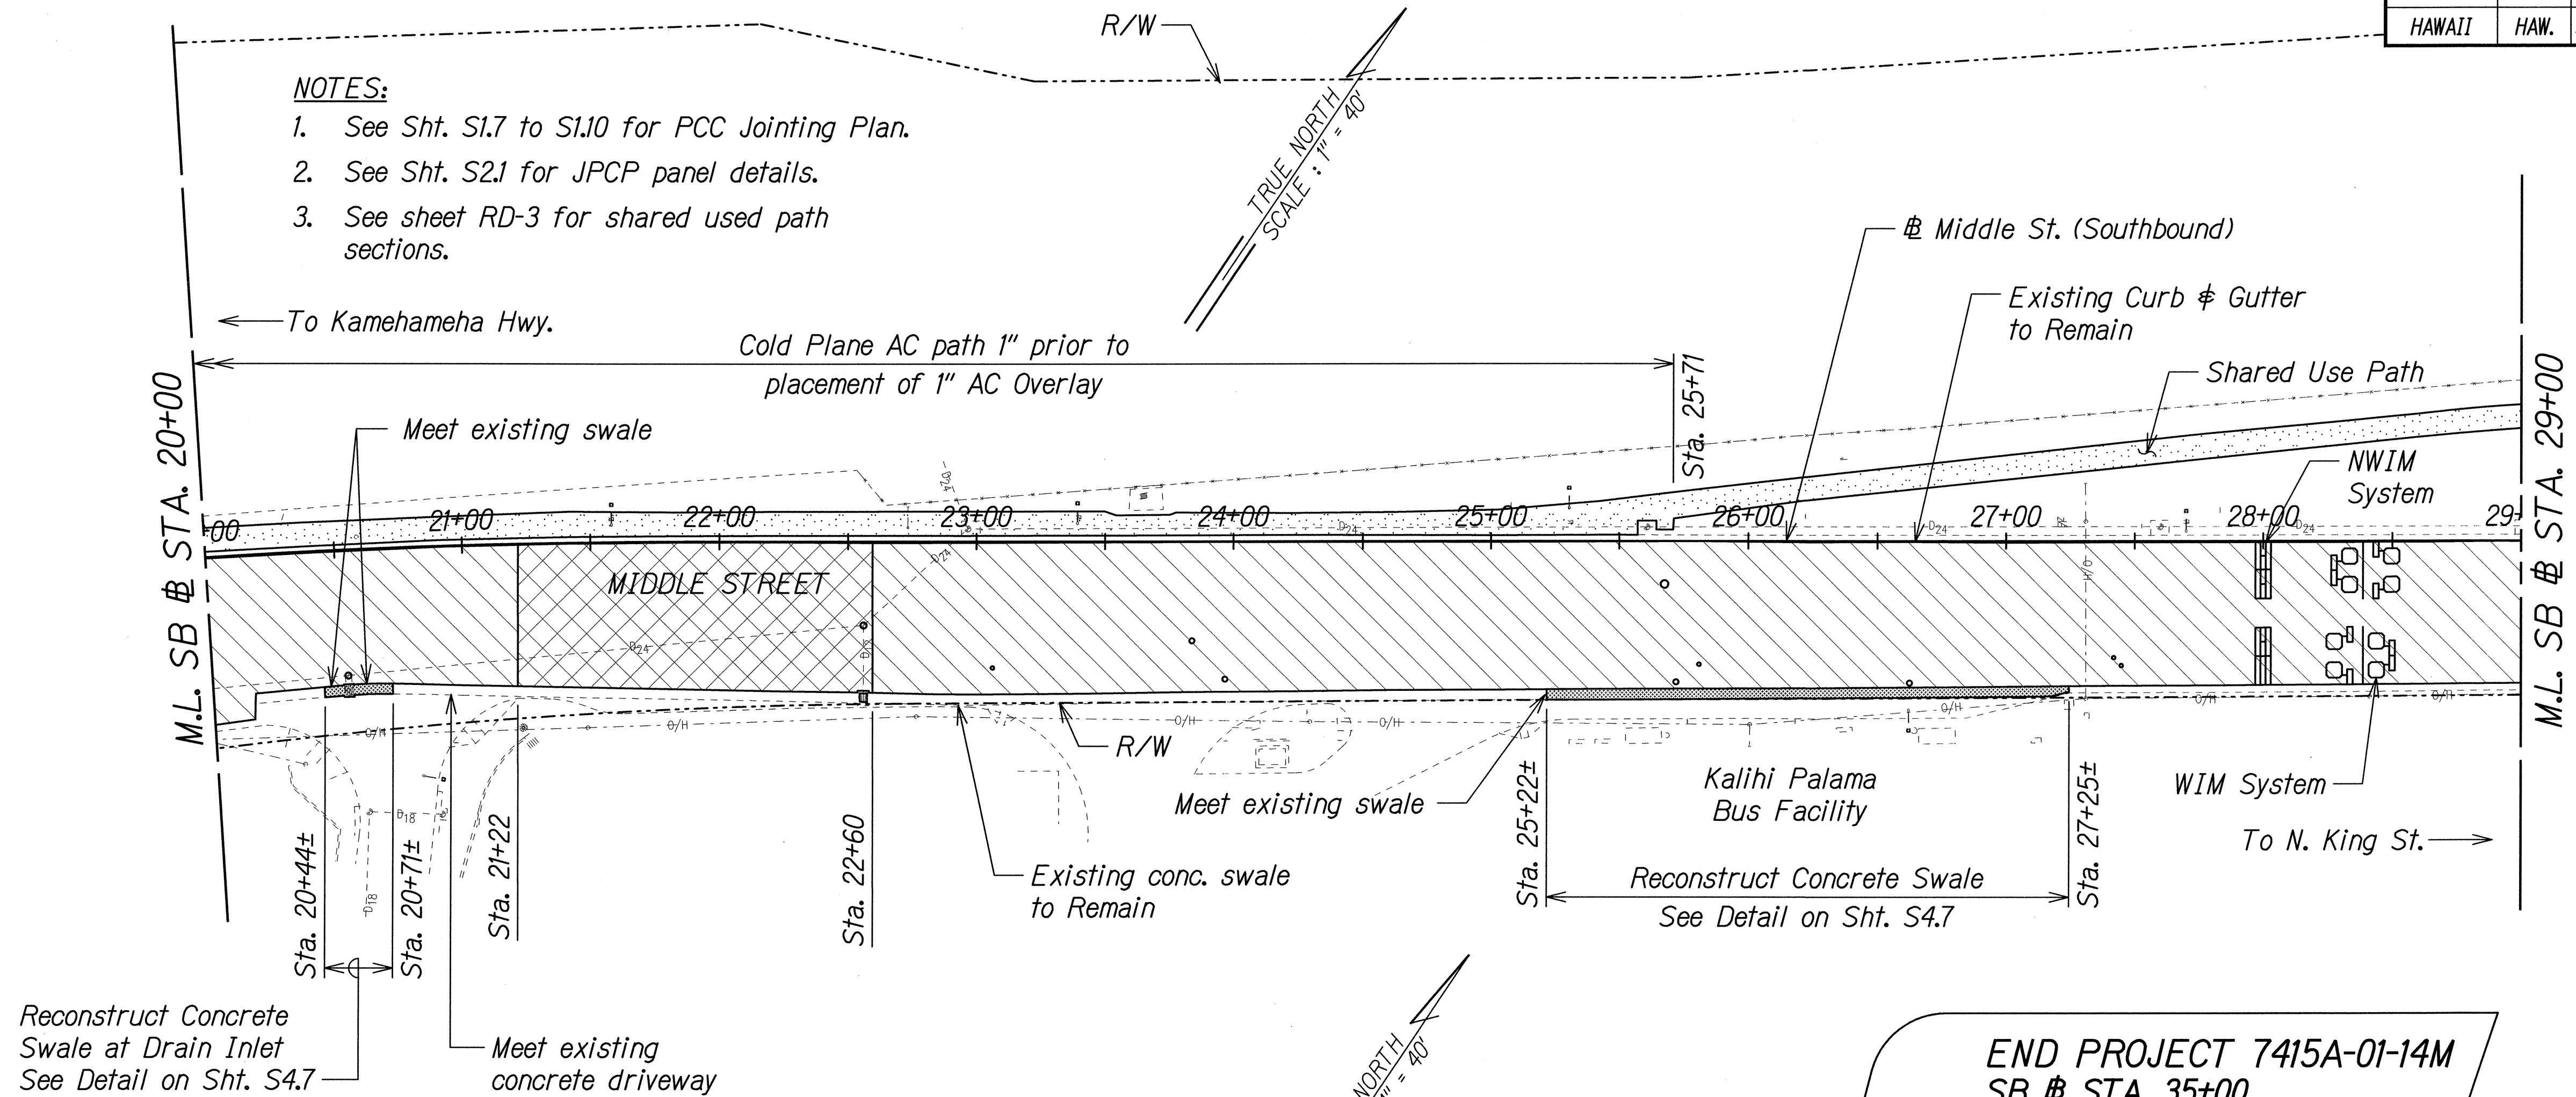


Reconstruct Concrete Swale at Drain Inlet
See Detail on Sht. S4.7

Meet existing concrete driveway

END PROJECT 7415A-01-14M
SB @ STA. 35+00

LEGEND:

- Cast-in-place PCC Pavement (PCCP)
- Jointed Pre-cast Concrete Pavement (JPCP)
- Pre-cast Prestressed Concrete Pavement (PPCP)
- 1" HMA Pavement, Mix No. V Overlay
- Swale Reconstruction

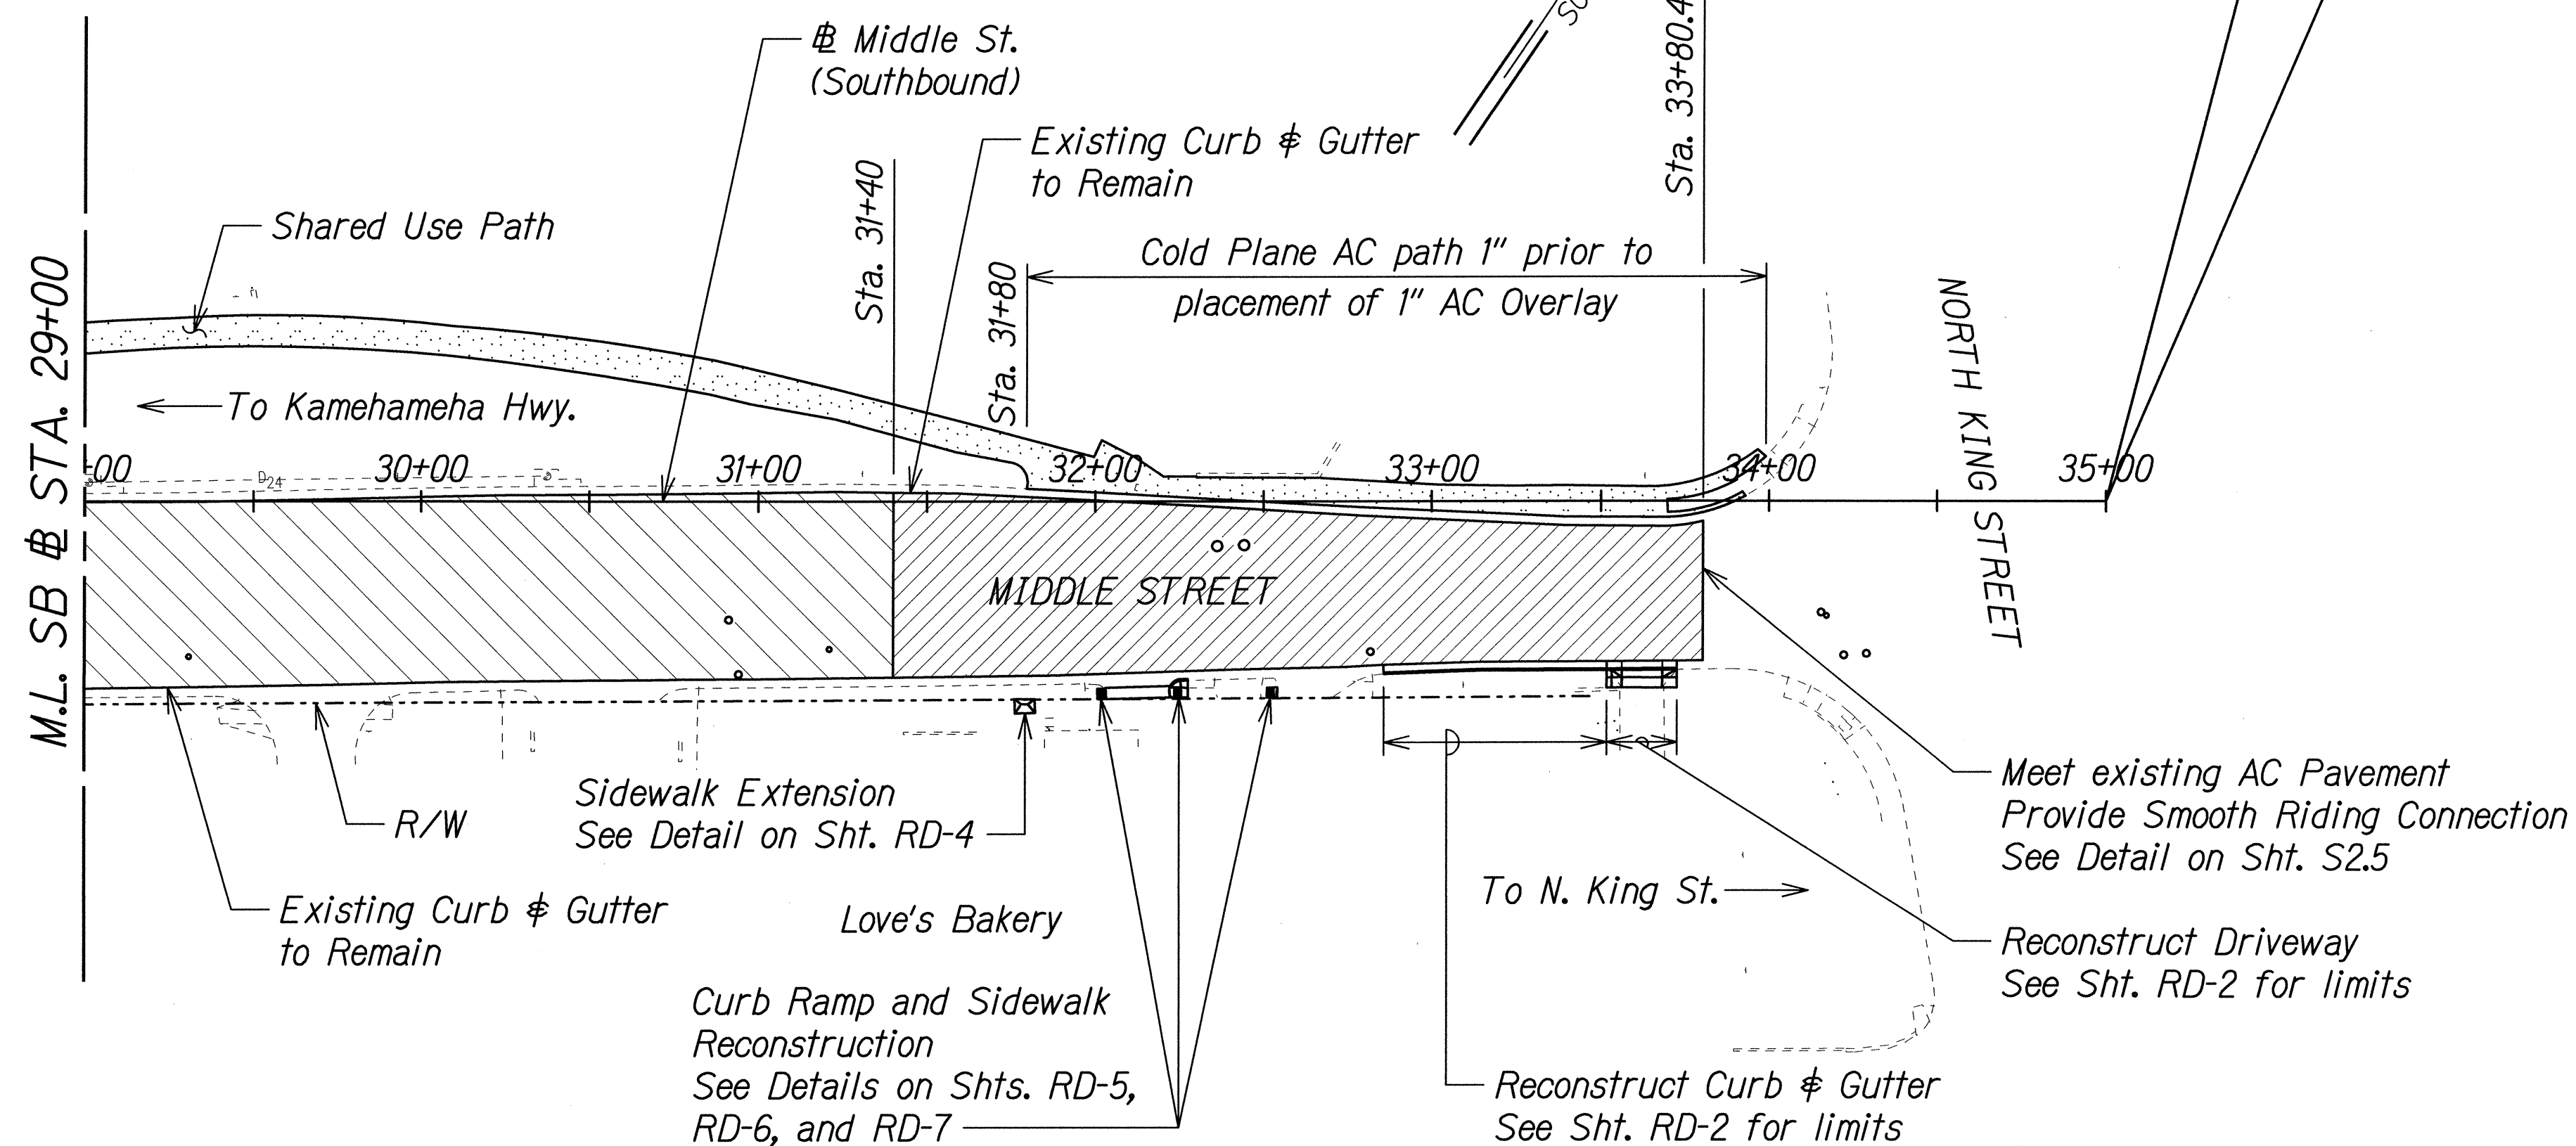

STATE OF HAWAII
DEPARTMENT OF TRANSPORTATION
HIGHWAYS DIVISION

PAVEMENT PLAN

MIDDLE STREET PAVEMENT RECONSTRUCTION
North King Street to Kamehameha Highway
FAP NO. STP-7415(001)

Scale: 1"=40' Date: June 20, 2014

THIS WORK WAS PREPARED BY ME OR UNDER MY SUPERVISION.

[Signature] 04/30/16
SIGNATURE EXPIRATION DATE OF THE LICENSE

PAMELA K. UYEDA
LICENSED PROFESSIONAL ENGINEER
No. 10352-C
HAWAII, U.S.A.

ORIGINAL PLAN	DATE
SURVEY PLOTTED BY	
DRAWN BY	
DESIGNED BY	
QUANTITIES BY	
CHECKED BY	

T:\16543A Middle St\CAD\DWG\PAV\MT-02.dgn