


FED. ROAD DIST. NO.	STATE	FED. AID PROJ. NO.	FISCAL YEAR	SHEET NO.	TOTAL SHEETS
HAWAII	HAW	F-57(7)	1953	12	35

NOTE:
Location of underground structures such as culverts, pipe lines, conduits, cables, etc shown on plans are approximate only. The contractor shall check and verify the location of same.

BEG OF PROJ. LG F 57 (7)
Old Waialeale Rd Sta 11+11.72

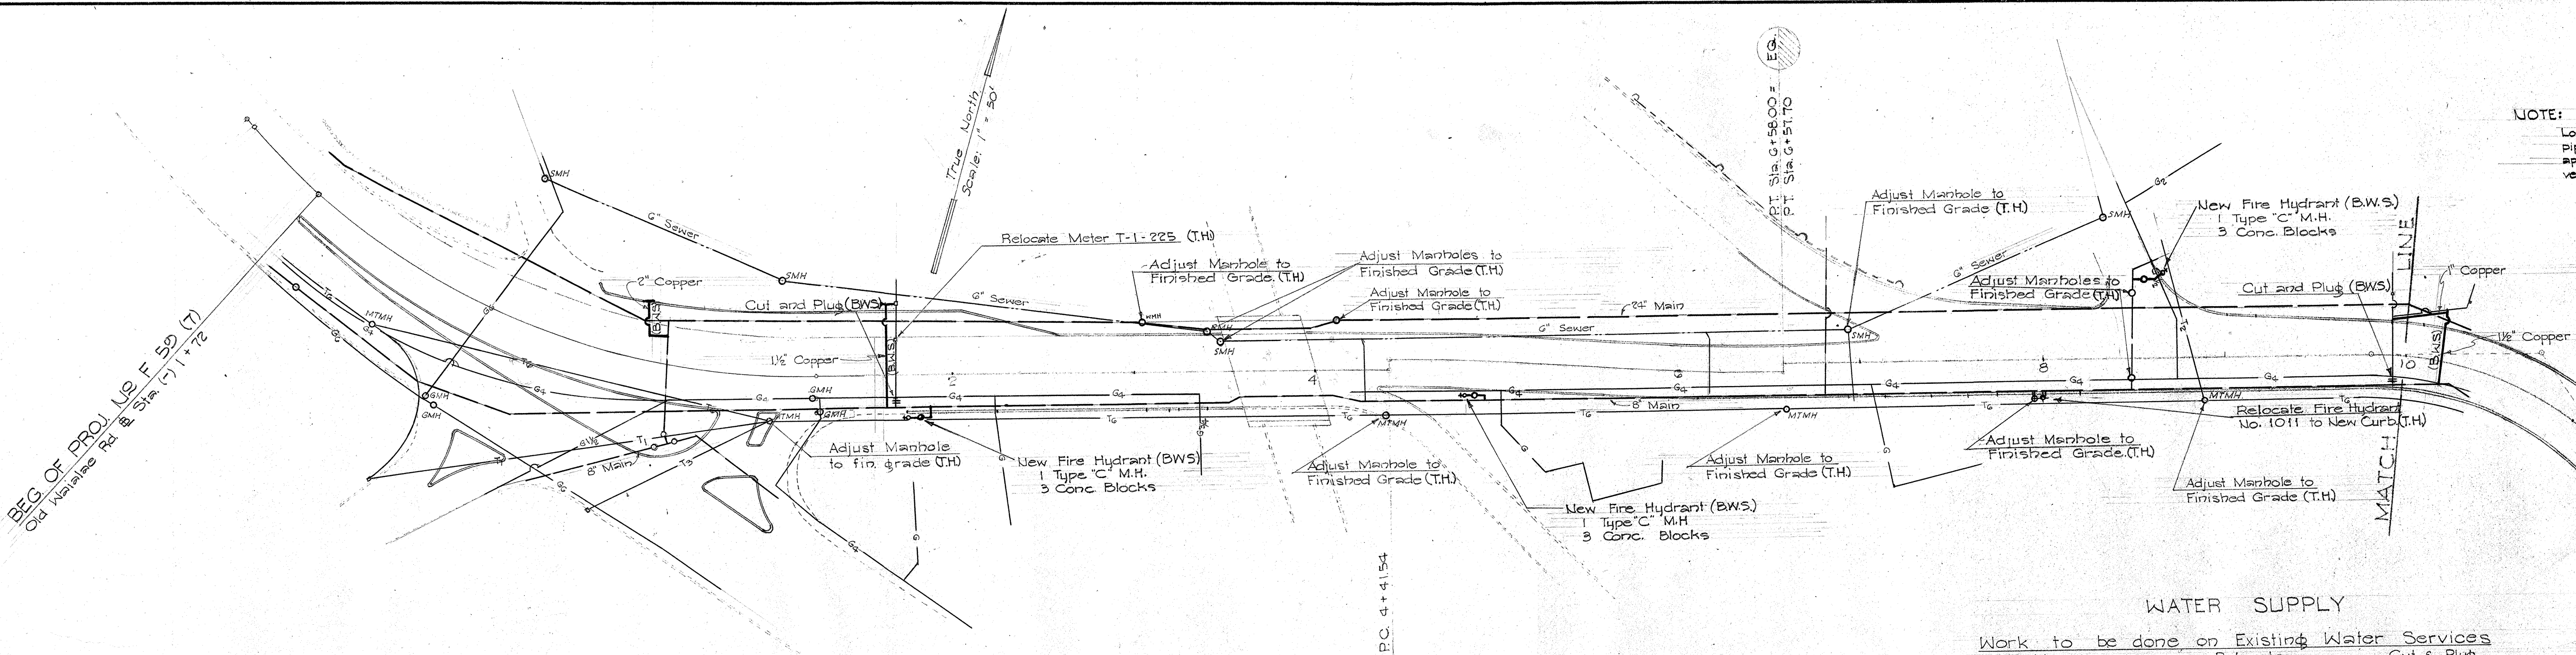

WATER SUPPLY

Work to be done on Existing Water Services

New	Relocate (Meter Service, Us) 42 Meters	Cut & Plug (Meter Service No.)
One - 1 1/2\" Copper		T-1-225
One - 2\" Copper		T-1-121
One - 1 1/2\" Copper, Connect and relocate Meter T-1-080A		T-1-121B
One - 1 1/2\" Copper		T-1-123A
One - 1 1/2\" Copper		T-1-124
One - 1 1/2\" Copper		Two - T-1-126 to T-1-35 inclusive; T-1-143, T-1-144
One - 2\" Copper		T-1-144A
One - 1 1/2\" Copper		T-1-157
One - 1 1/2\" Copper		T-1-158
One - 1 1/2\" Copper		T-1-160, T-1-161
One - 1 1/2\" Copper		T-1-080A


Work to be done on Existing Fire Hydrants

F.H. No 1011 - Adjust

Work to be done on Existing Manholes

Adjust 7 Manholes to finished grade

END Old Waialeale Rd Sta 12+00.25 EQ
BEG LN Sta 0+00

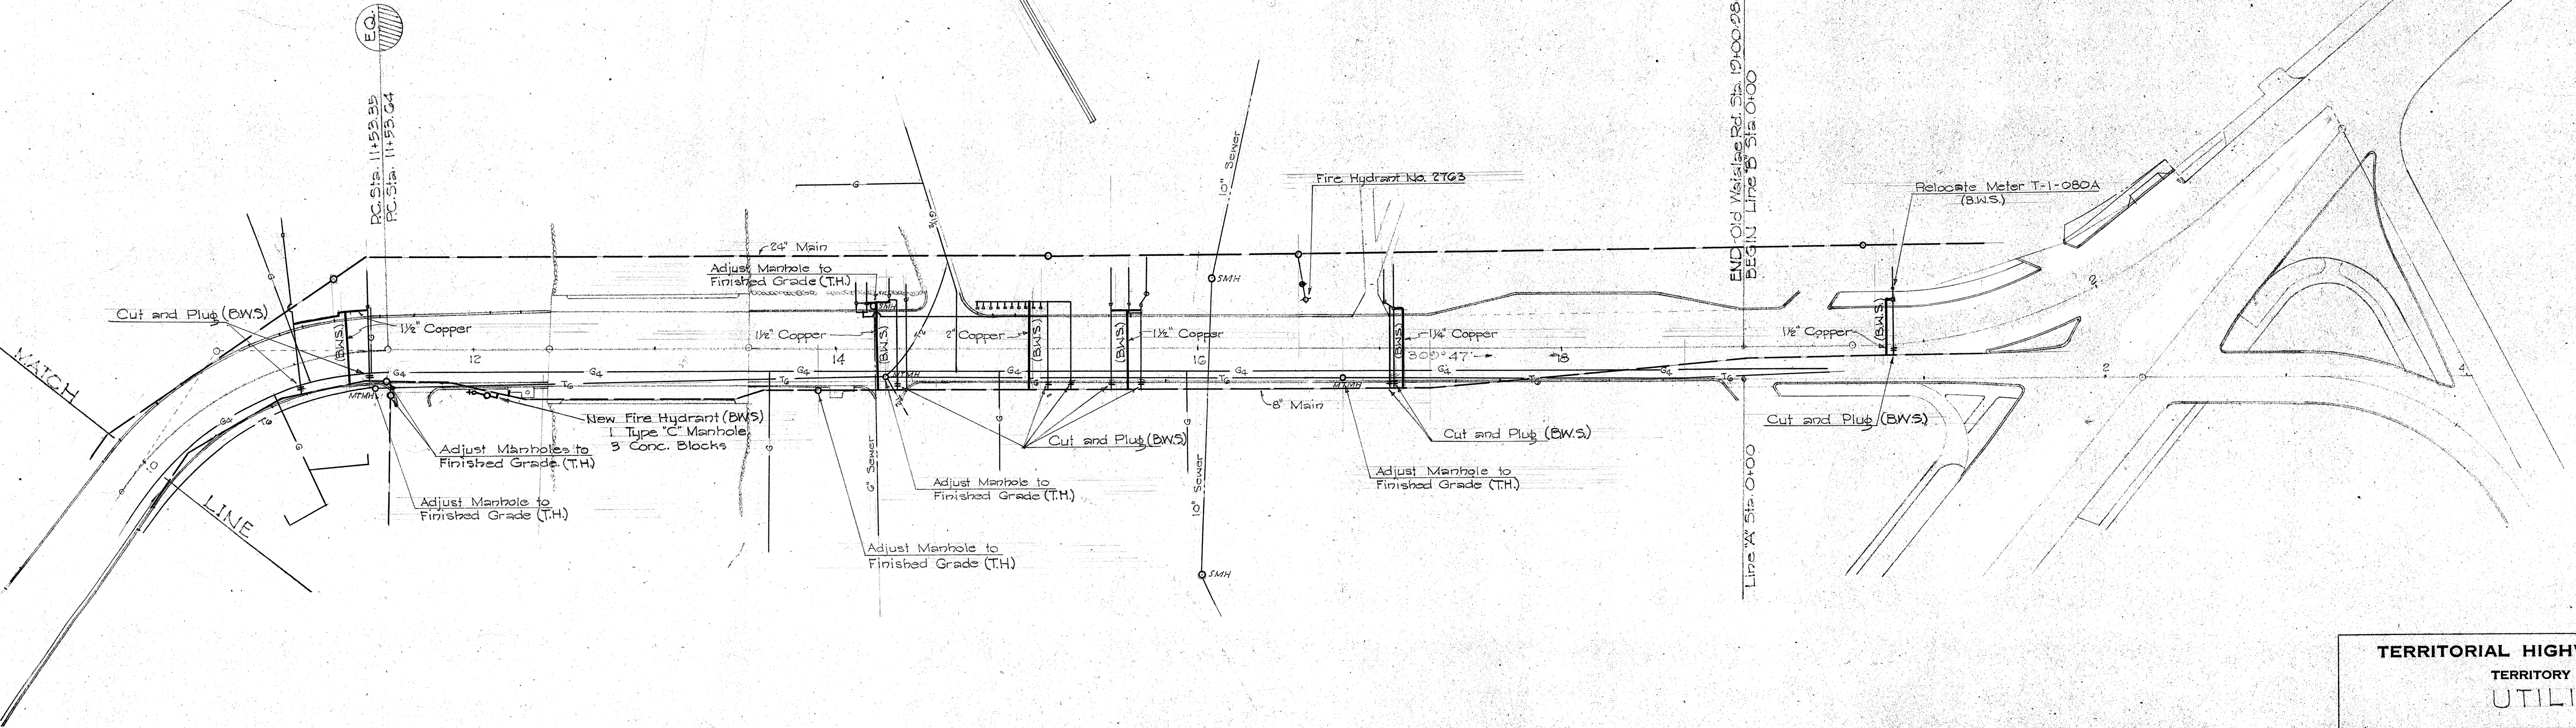

NOTE:
(T.H.) indicates work to be paid for by the Territory of Hawaii.
(BWS) indicates work to be paid for by the Board of Water Supply.

TERRITORIAL HIGHWAY DEPARTMENT
TERRITORY OF HAWAII
UTILITIES
MAUKA ARTERIAL
JUNCTION KING - WAIALAE TO
JUNCTION HARDING - KAPAHULU
PROJECT NO. F-57 (7)
Scale: 1" = 50' July, 1953

SHEET NO. 1 OF 2 SHEETS

5654.12

SURVEY PLOTTED BY	DATE
DESIGNED BY	
TRACED BY	
DRAWN BY	
CHECKED BY	
NOTE BOOK No.	

