

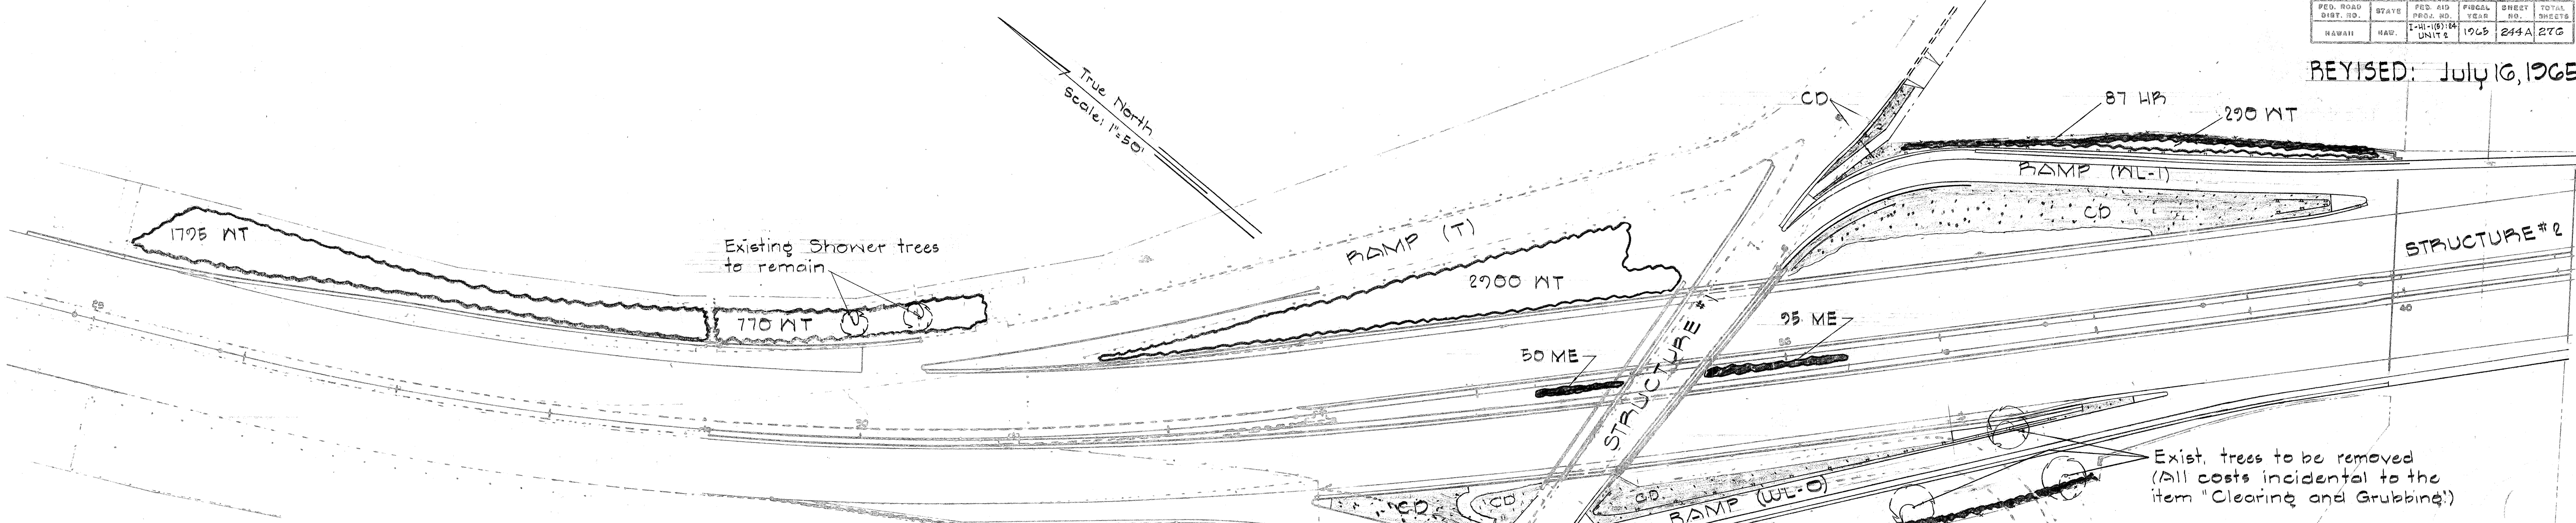


REVISED: July 16, 1965

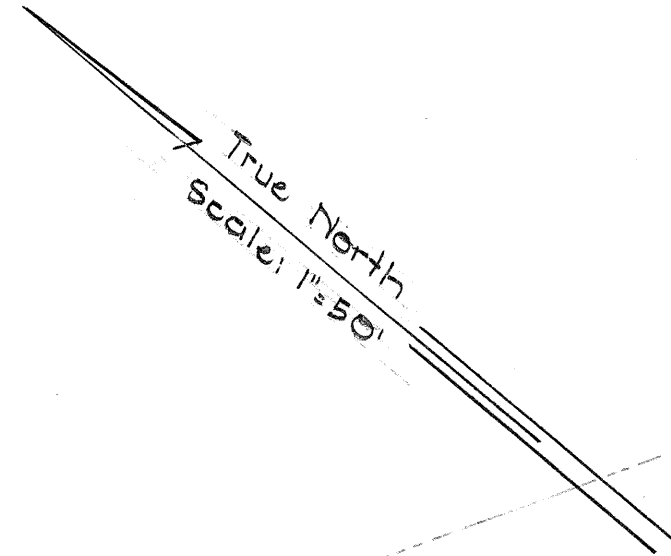

TOTAL PLANT LIST

KEY	BOTANICAL NAME	COMMON NAME	QUANTITY	SPECIFICATIONS
HP	Hibiscus Rosa-Sinensis	Pied Hedge Hibiscus	167 ea.	2' Tall, 1 gal. can, Plant 3' apart, Double row
LP	Lippia Repens	Creeping Lippia	30,400 sq.ft.	8' Cuttings, Plant 1' o.c. as ground cover
ME	Murraya Exotica	Mockorange	795 ea.	15' Tall, Plant 2' apart, Double row, Stagger
TA	Tabebuia Argentea	Yellow Tecoma	11 ea.	4'-6' Tall, 5 gal. can, Plant as indicated, Stake
TP	Tabebuia Pentaphylla	Pink Tecoma	15 ea.	4'-6' Tall, 5 gal. can, Plant as indicated, Stake
TN	Thevetia Nerifolia	Be-Still Tree	4 ea.	2' Tall, 1 gal. can, Plant 8' apart.
NT	Nedelia Trilobata	Nedelia	15,080 ea.	10" Plunners, 1 qt. can, Plant 30" o.c. as ground cover
CD	Cynodon Dactylon	Bermuda Grass	45,800 sq.ft.	See Standard Specifications
CN	Cocos Nucifera	Coconut	4 ea.	To be relocated from various locations on project

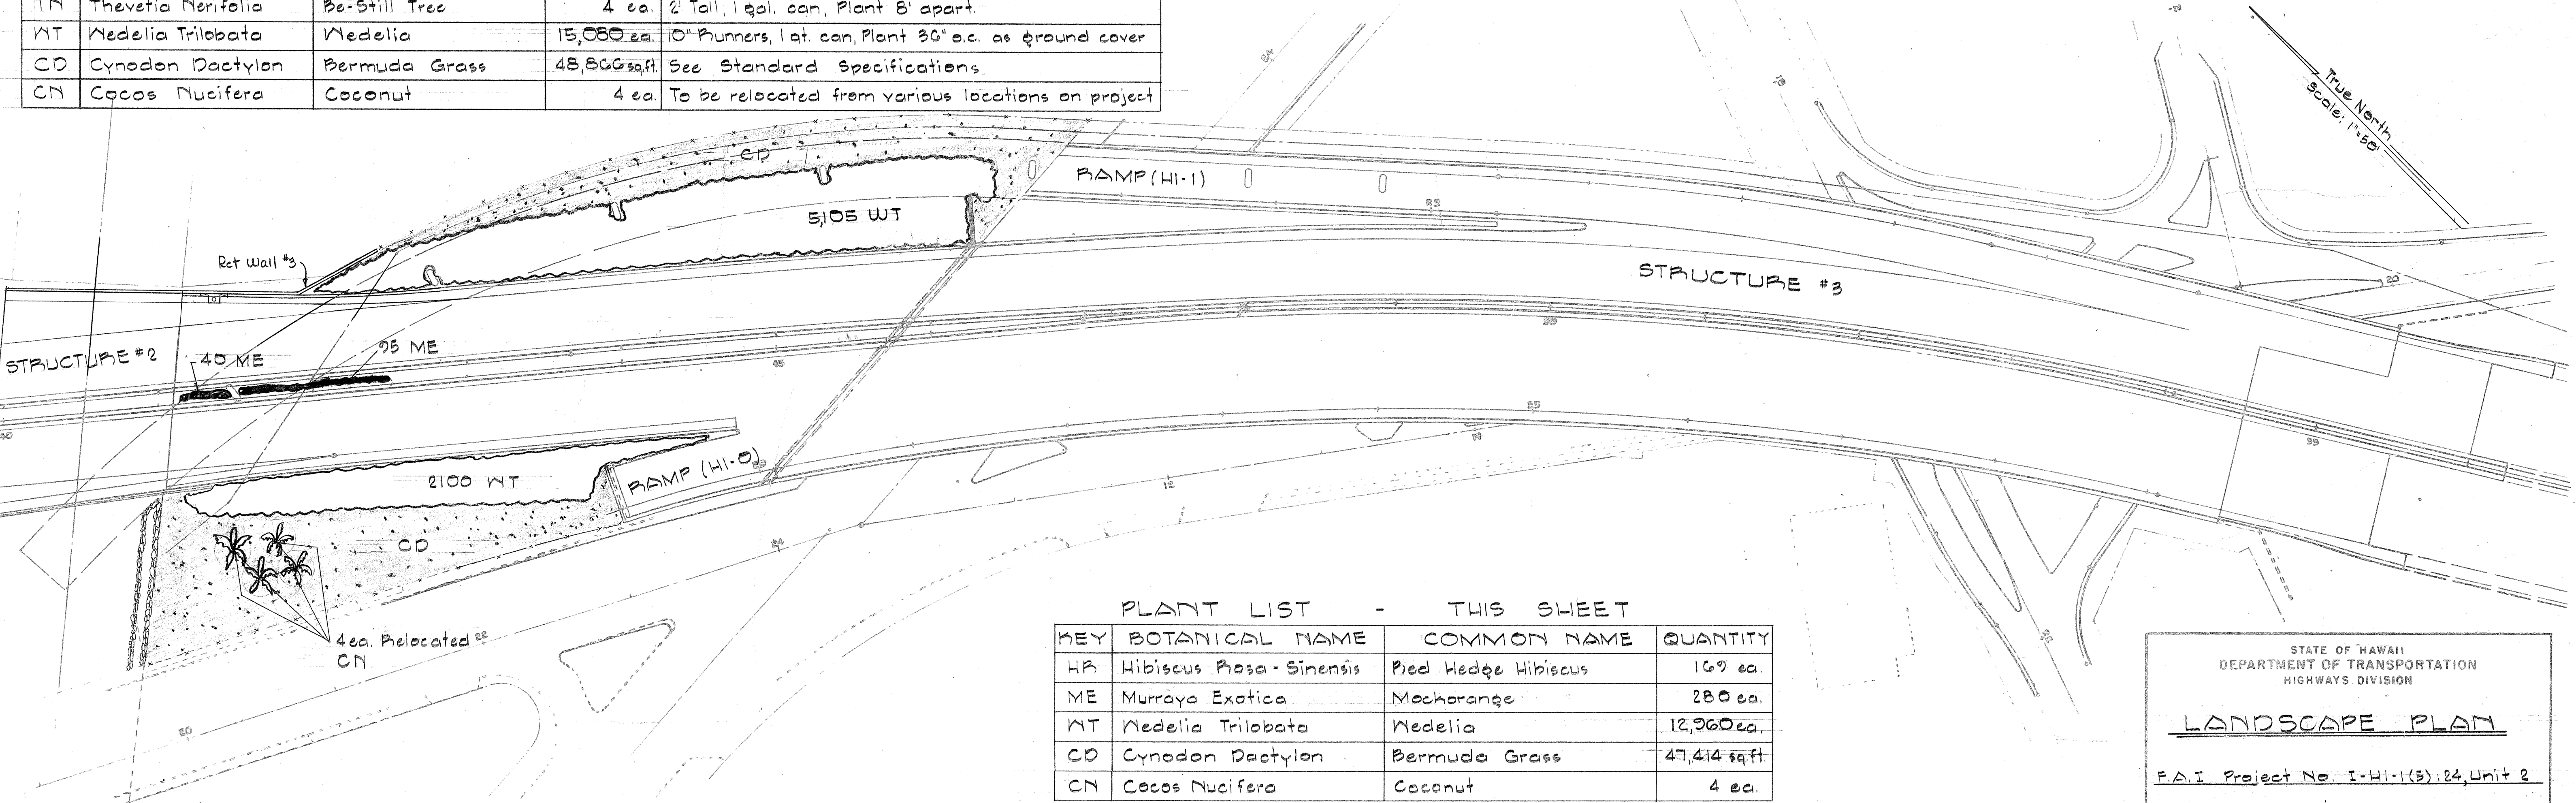

PLANT LIST - THIS SHEET

KEY	BOTANICAL NAME	COMMON NAME	QUANTITY
HP	Hibiscus Rosa-Sinensis	Pied Hedge Hibiscus	167 ea.
ME	Murraya Exotica	Mockorange	280 ea.
NT	Nedelia Trilobata	Nedelia	12,960 ea.
CD	Cynodon Dactylon	Bermuda Grass	47,414 sq.ft.
CN	Cocos Nucifera	Coconut	4 ea.

STATE OF HAWAII
DEPARTMENT OF TRANSPORTATION
HIGHWAYS DIVISION

LANDSCAPE PLAN

F.A.I. Project No. I-41-1(3) 24, Unit 2


Scale as Noted

May, 1965

SHEET NO. 1 OF 2 SHEETS

244A

REVISED: July 16, 1965

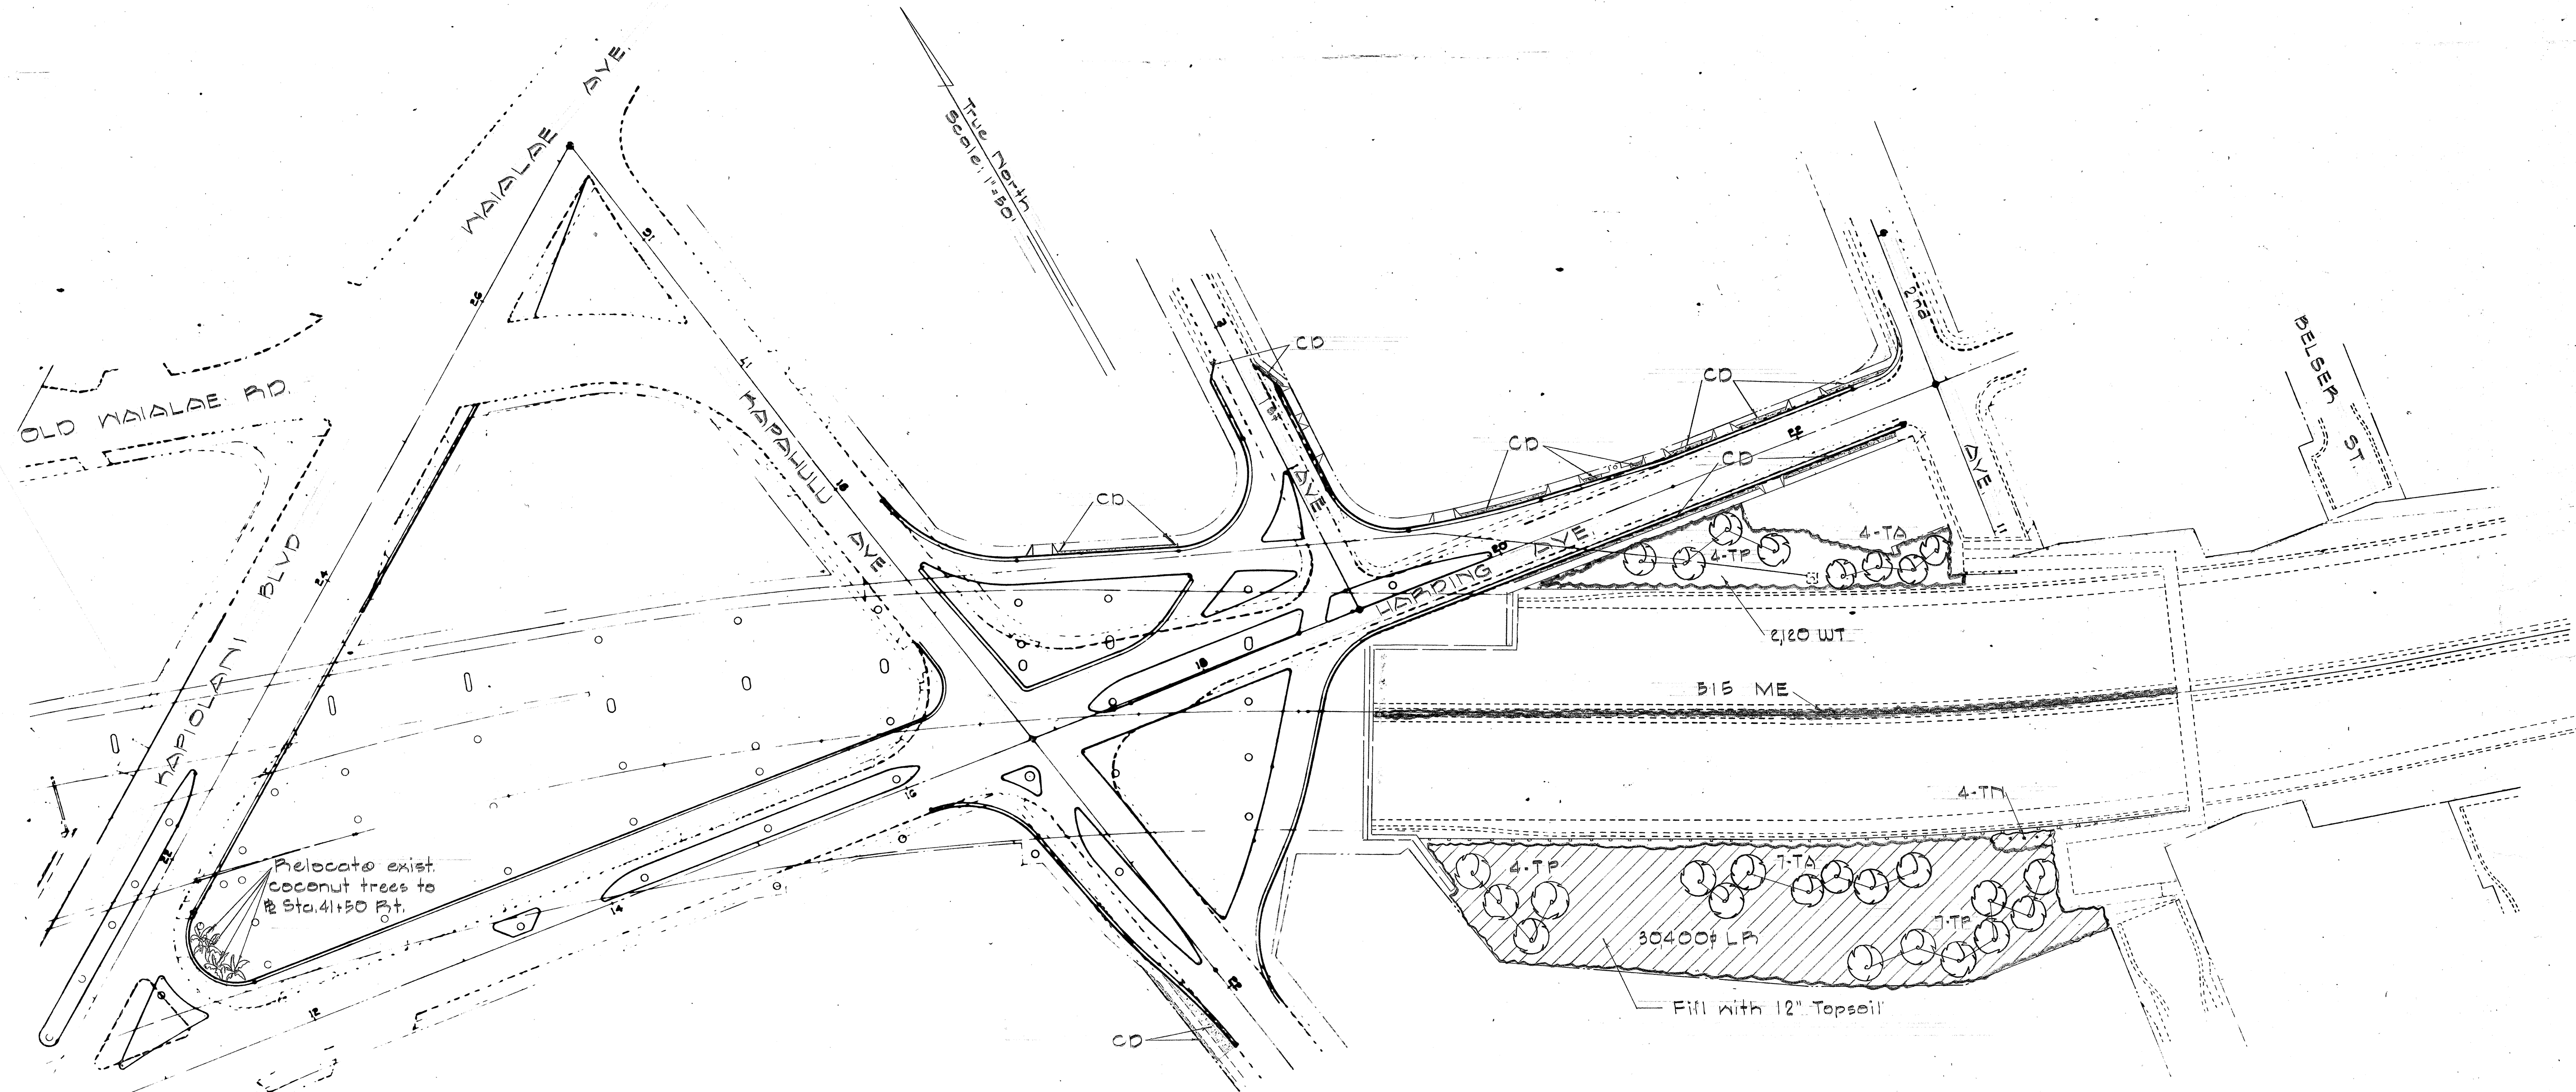

PLANT LIST - THIS SHEET

KEY	BOTANICAL NAME	COMMON NAME	QUANTITY
LP	Lippia Repens	Creeping Lippia	30400 sq. ft.
ME	Murraya Exotica	Mockorange	515 ea.
TA	Tabebuia Argentea	Yellow Tecoma	11 ea.
TP	Tabebuia Pentaphylla	Pink Tecoma	15 ea.
TN	Thevetia Perifolia	Be-Still Tree	4 ea.
WT	Wedelia Trilobata	Wedelia	2,120 ea.
CD	Cynodon Dactylon	Bermuda Grass	1452 sq. ft.

STATE OF HAWAII
DEPARTMENT OF TRANSPORTATION
HIGHWAYS DIVISION

LANDSCAPE PLAN

F.A.I. Proj. No. I-HI-1(5):24, Unit 2

Scale: 1" = 50' Date: May, 1965

SHEET No. 2 OF 2 SHEETS

245A

ORIGINAL PLAN	DATE
DESIGNED BY	
TRACED BY	
NOTE BOOK	
QUANTITIES BY	
CHECKED BY	
No.	