


FED. ROAD DIST. NO.	STATE	FED. AID PROJ. NO.	FISCAL YEAR	SHEET NO.	TOTAL SHEETS
HAWAII	HAW.	STP-0300(30)	1994	12	18

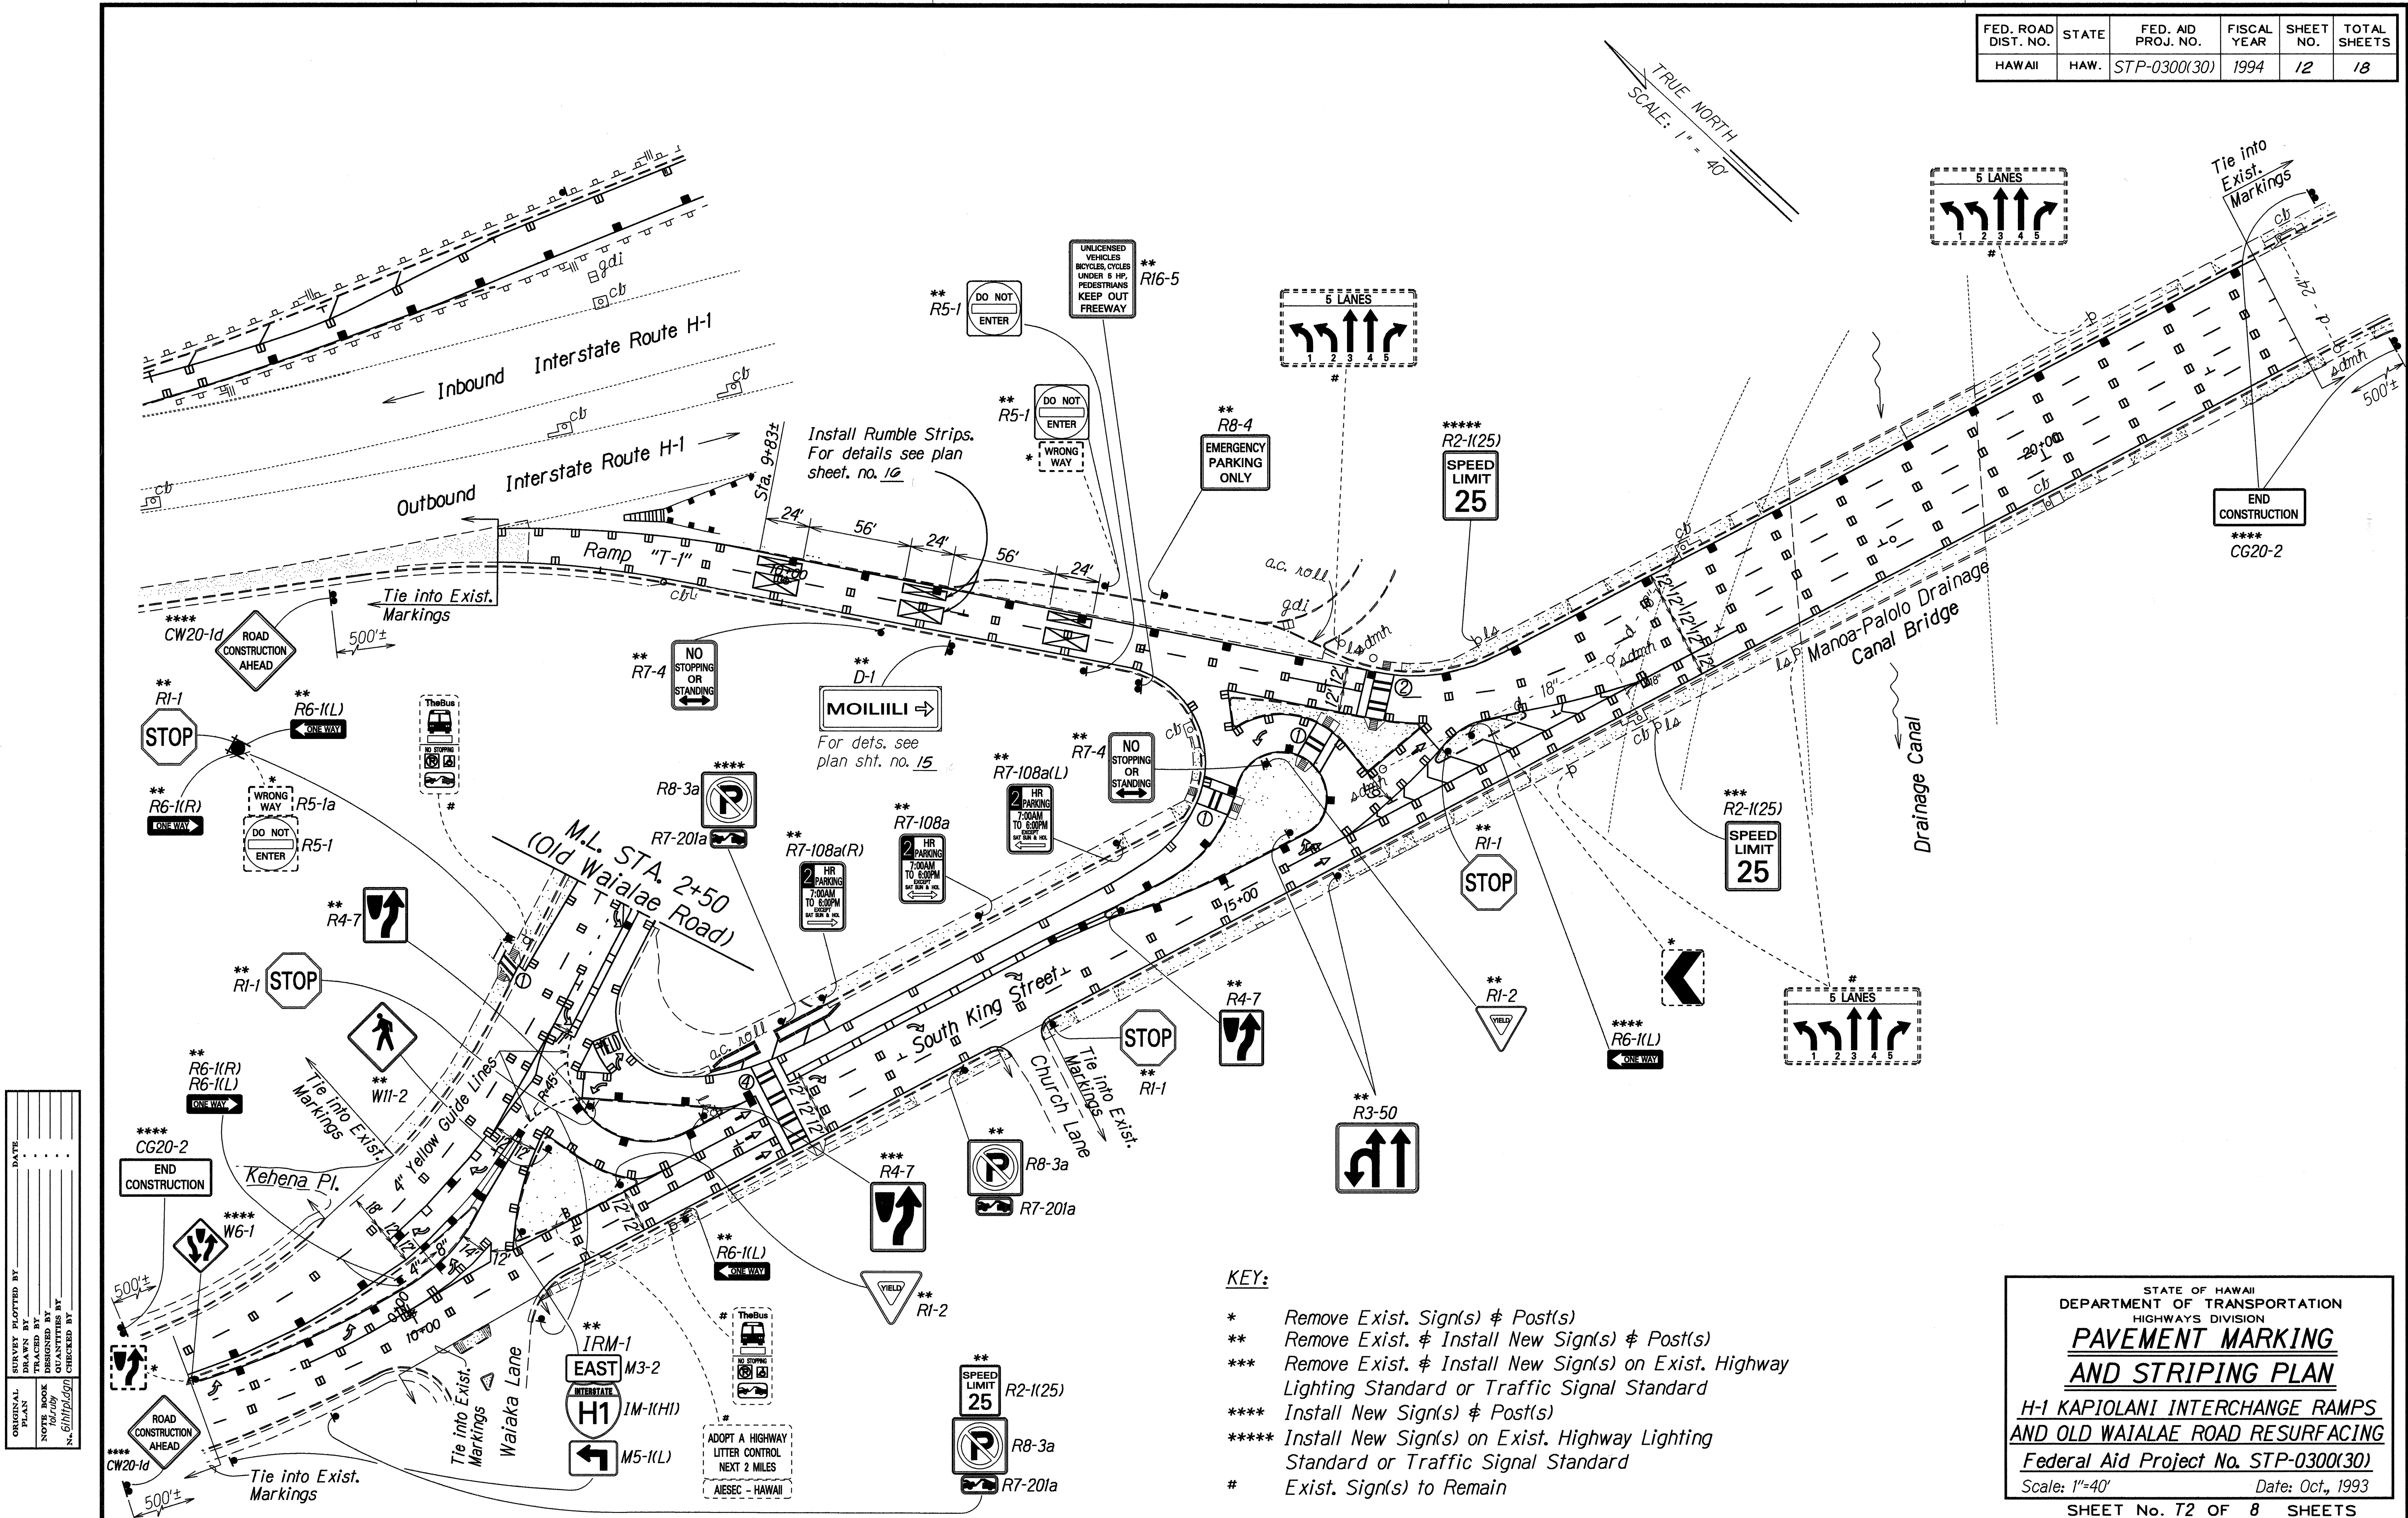

KEY:

- * Remove Exist. Sign(s) & Post(s)
- ** Remove Exist. & Install New Sign(s) & Post(s)
- *** Remove Exist. & Install New Sign(s) on Exist. Highway Lighting Standard or Traffic Signal Standard
- **** Install New Sign(s) & Post(s)
- ***** Install New Sign(s) on Exist. Highway Lighting Standard or Traffic Signal Standard
- # Exist. Sign(s) to Remain

STATE OF HAWAII
DEPARTMENT OF TRANSPORTATION
HIGHWAYS DIVISION

**PAVEMENT MARKING
AND STRIPING PLAN**

**H-1 KAPIOLANI INTERCHANGE RAMPS
AND OLD WAI'ALAE ROAD RESURFACING**

Federal Aid Project No. STP-0300(30)



Scale: 1"=40' Date: Oct., 1993

SHEET No. T2 OF 8 SHEETS

FED. ROAD DIST. NO.	STATE	FED. AID PROJ. NO.	FISCAL YEAR	SHEET NO.	TOTAL SHEETS
HAWAII	HAW.	STP-0300(30)	1994	13	18

KEY:

- * Remove Exist. Sign(s) & Post(s)
- ** Remove Exist. & Install New Sign(s) & Post(s)
- *** Remove Exist. & Install New Sign(s) on Exist. Highway Lighting Standard or Traffic Signal Standard
- **** Install New Sign(s) & Post(s)
- ***** Install New Sign(s) on Exist. Highway Lighting Standard or Traffic Signal Standard
- # Exist. Sign(s) to Remain

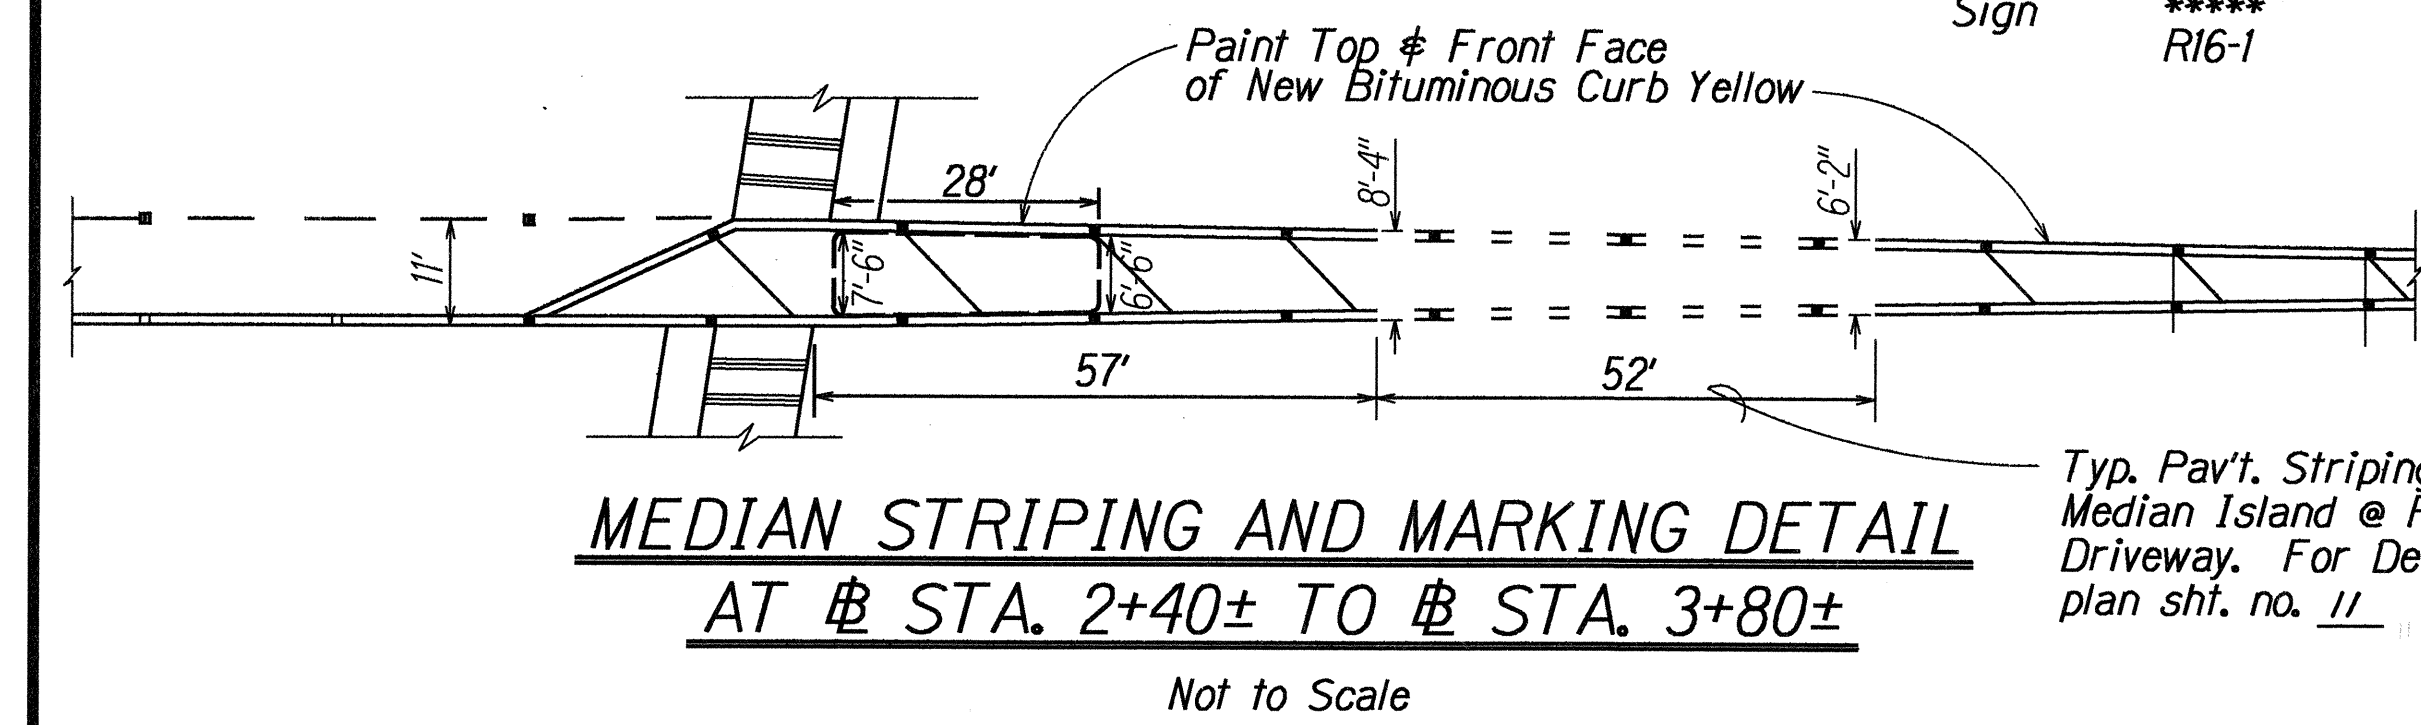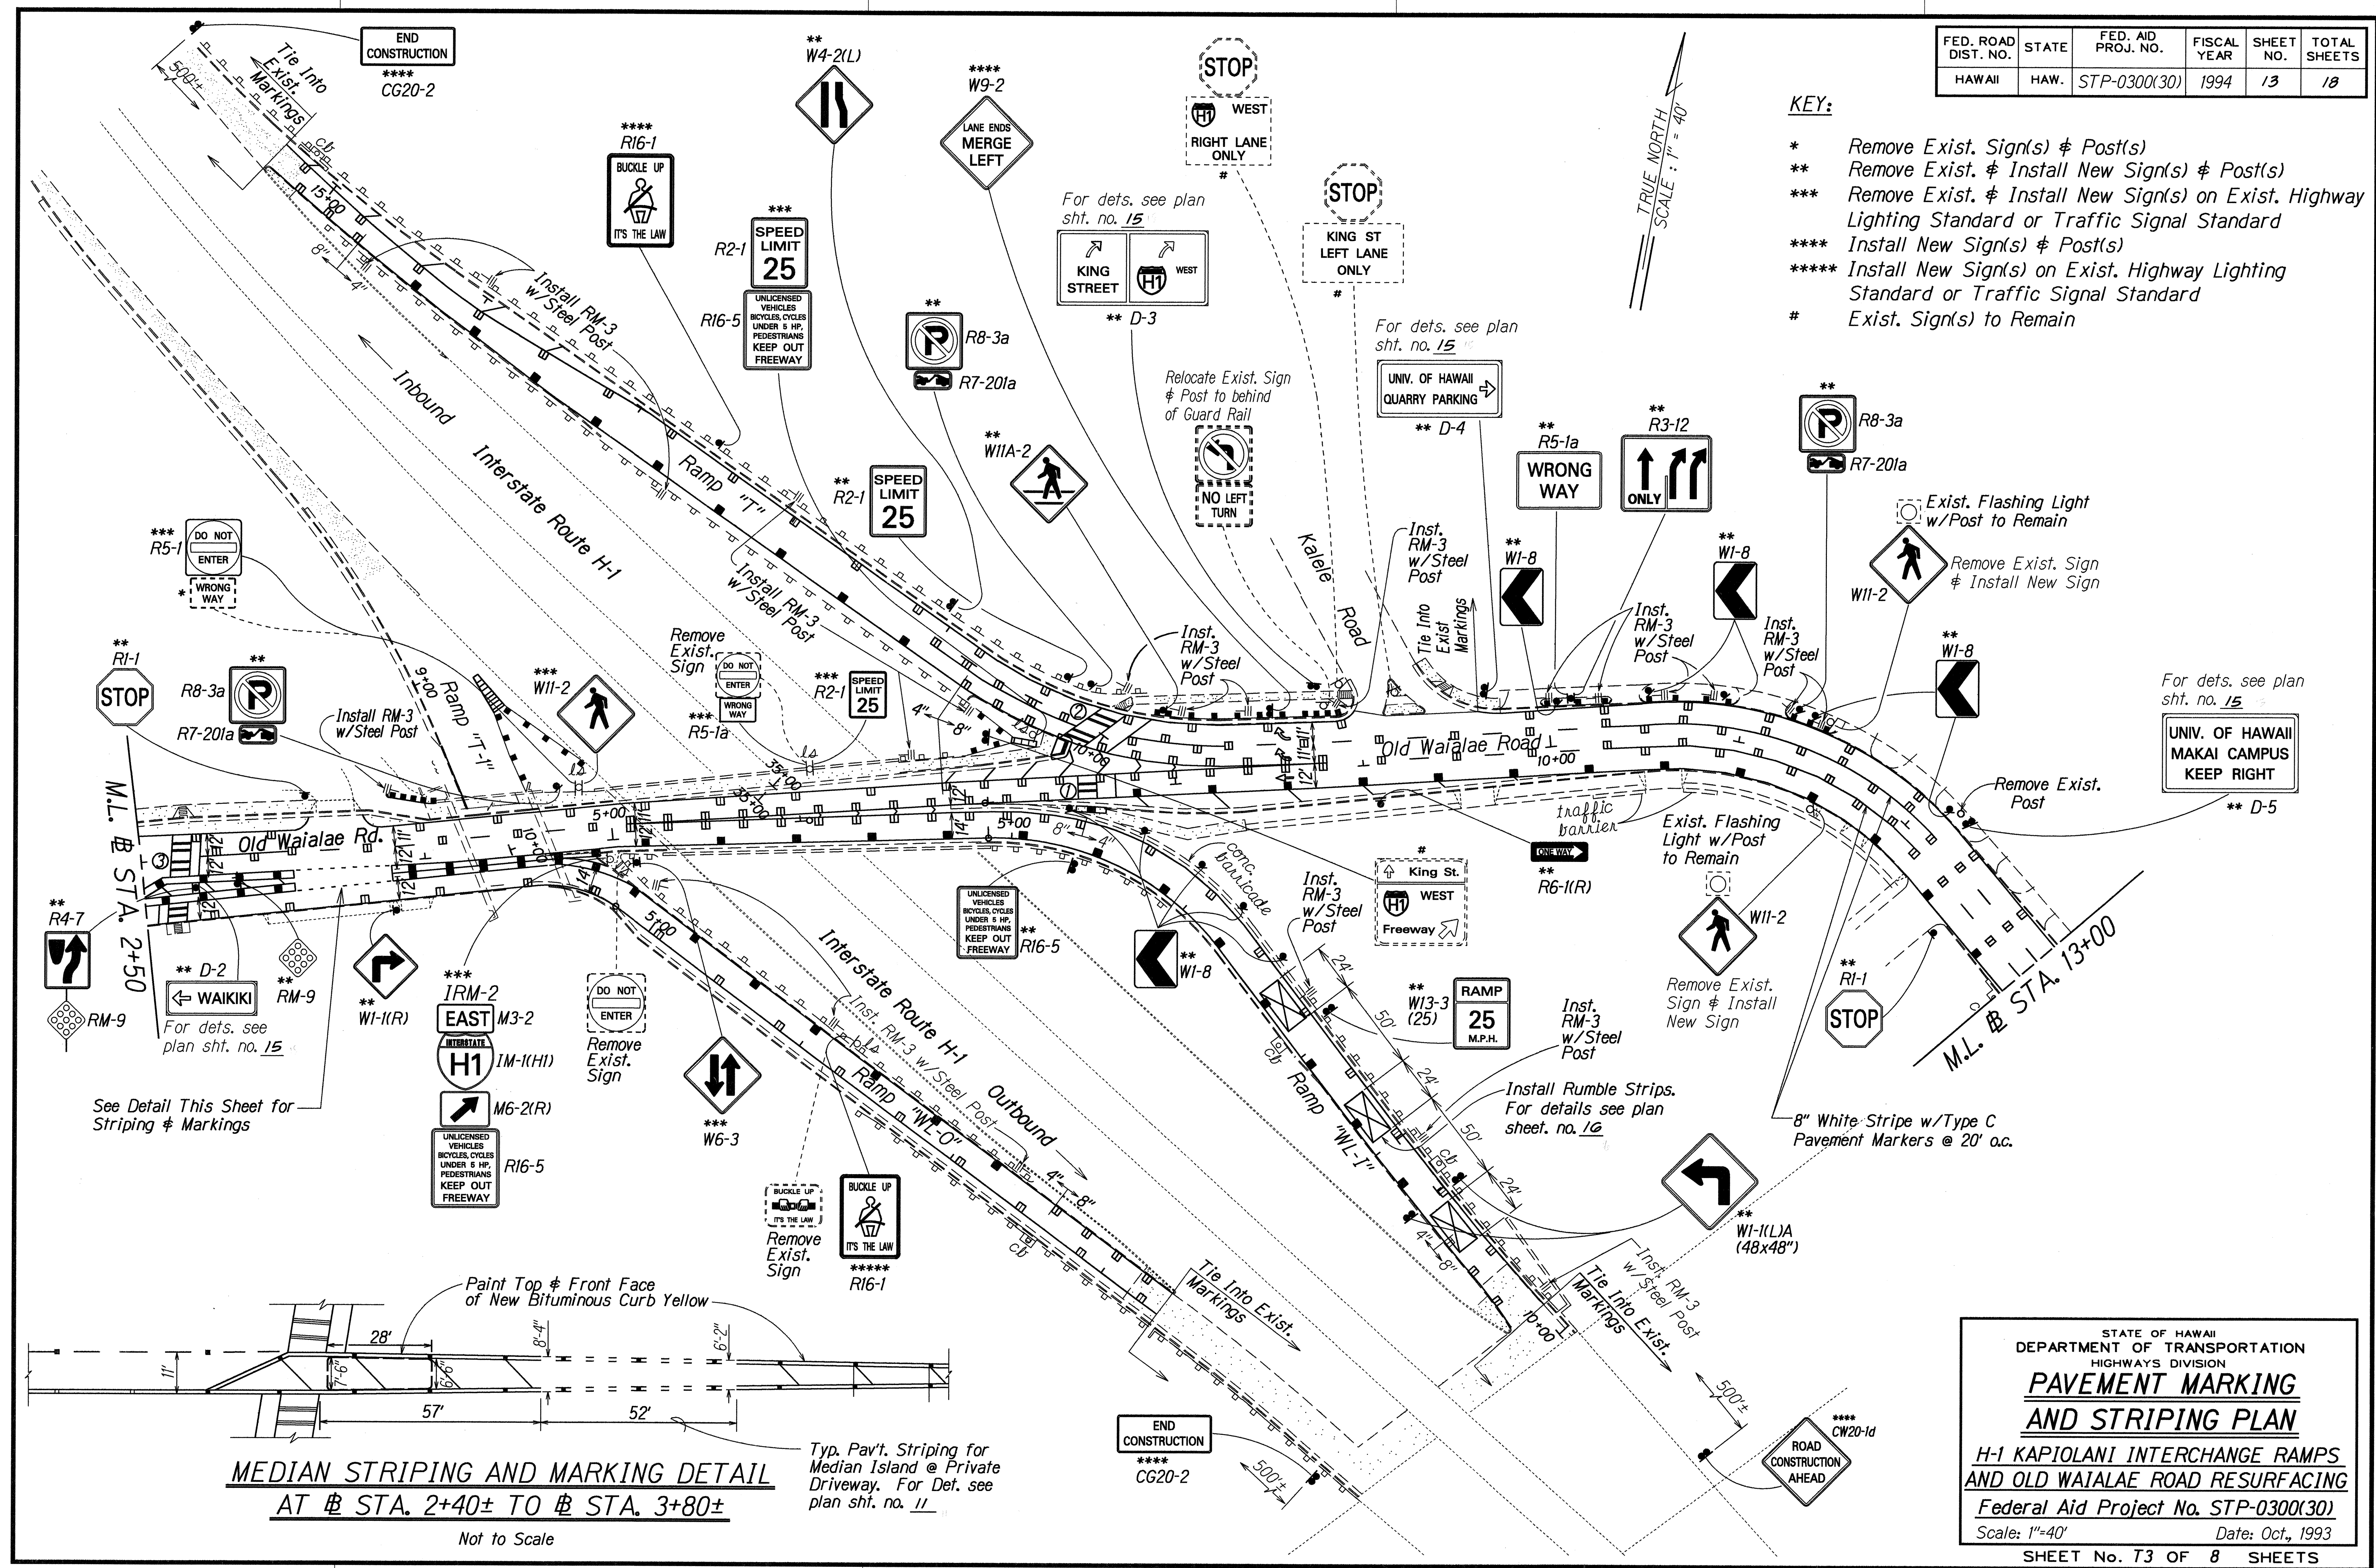

STATE OF HAWAII
DEPARTMENT OF TRANSPORTATION
HIGHWAYS DIVISION

**PAVEMENT MARKING
AND STRIPING PLAN**

**H-1 KAPIOLANI INTERCHANGE RAMP
AND OLD WAIALAE ROAD RESURFACING**

Federal Aid Project No. STP-0300(30)

Scale: 1"=40' Date: Oct., 1993



SHEET No. 13 OF 18 SHEETS

SURVEY OBTAINED BY	DATE
DRAWN BY	
DESIGNED BY	
CHECKED BY	

KEY:

- * Remove Exist. Sign(s) & Post(s)
- ** Remove Exist. & Install New Sign(s) & Post(s)
- *** Remove Exist. & Install New Sign(s) on Exist. Highway Lighting Standard or Traffic Signal Standard
- **** Install New Sign(s) & Post(s)
- ***** Install New Sign(s) on Exist. Highway Lighting Standard or Traffic Signal Standard
- # Exist. Sign(s) to Remain

FED. ROAD DIST. NO.	STATE	FED. AID PROJ. NO.	FISCAL YEAR	SHEET NO.	TOTAL SHEETS
HAWAII	HAW.	STP-0300(30)	1994	14	18

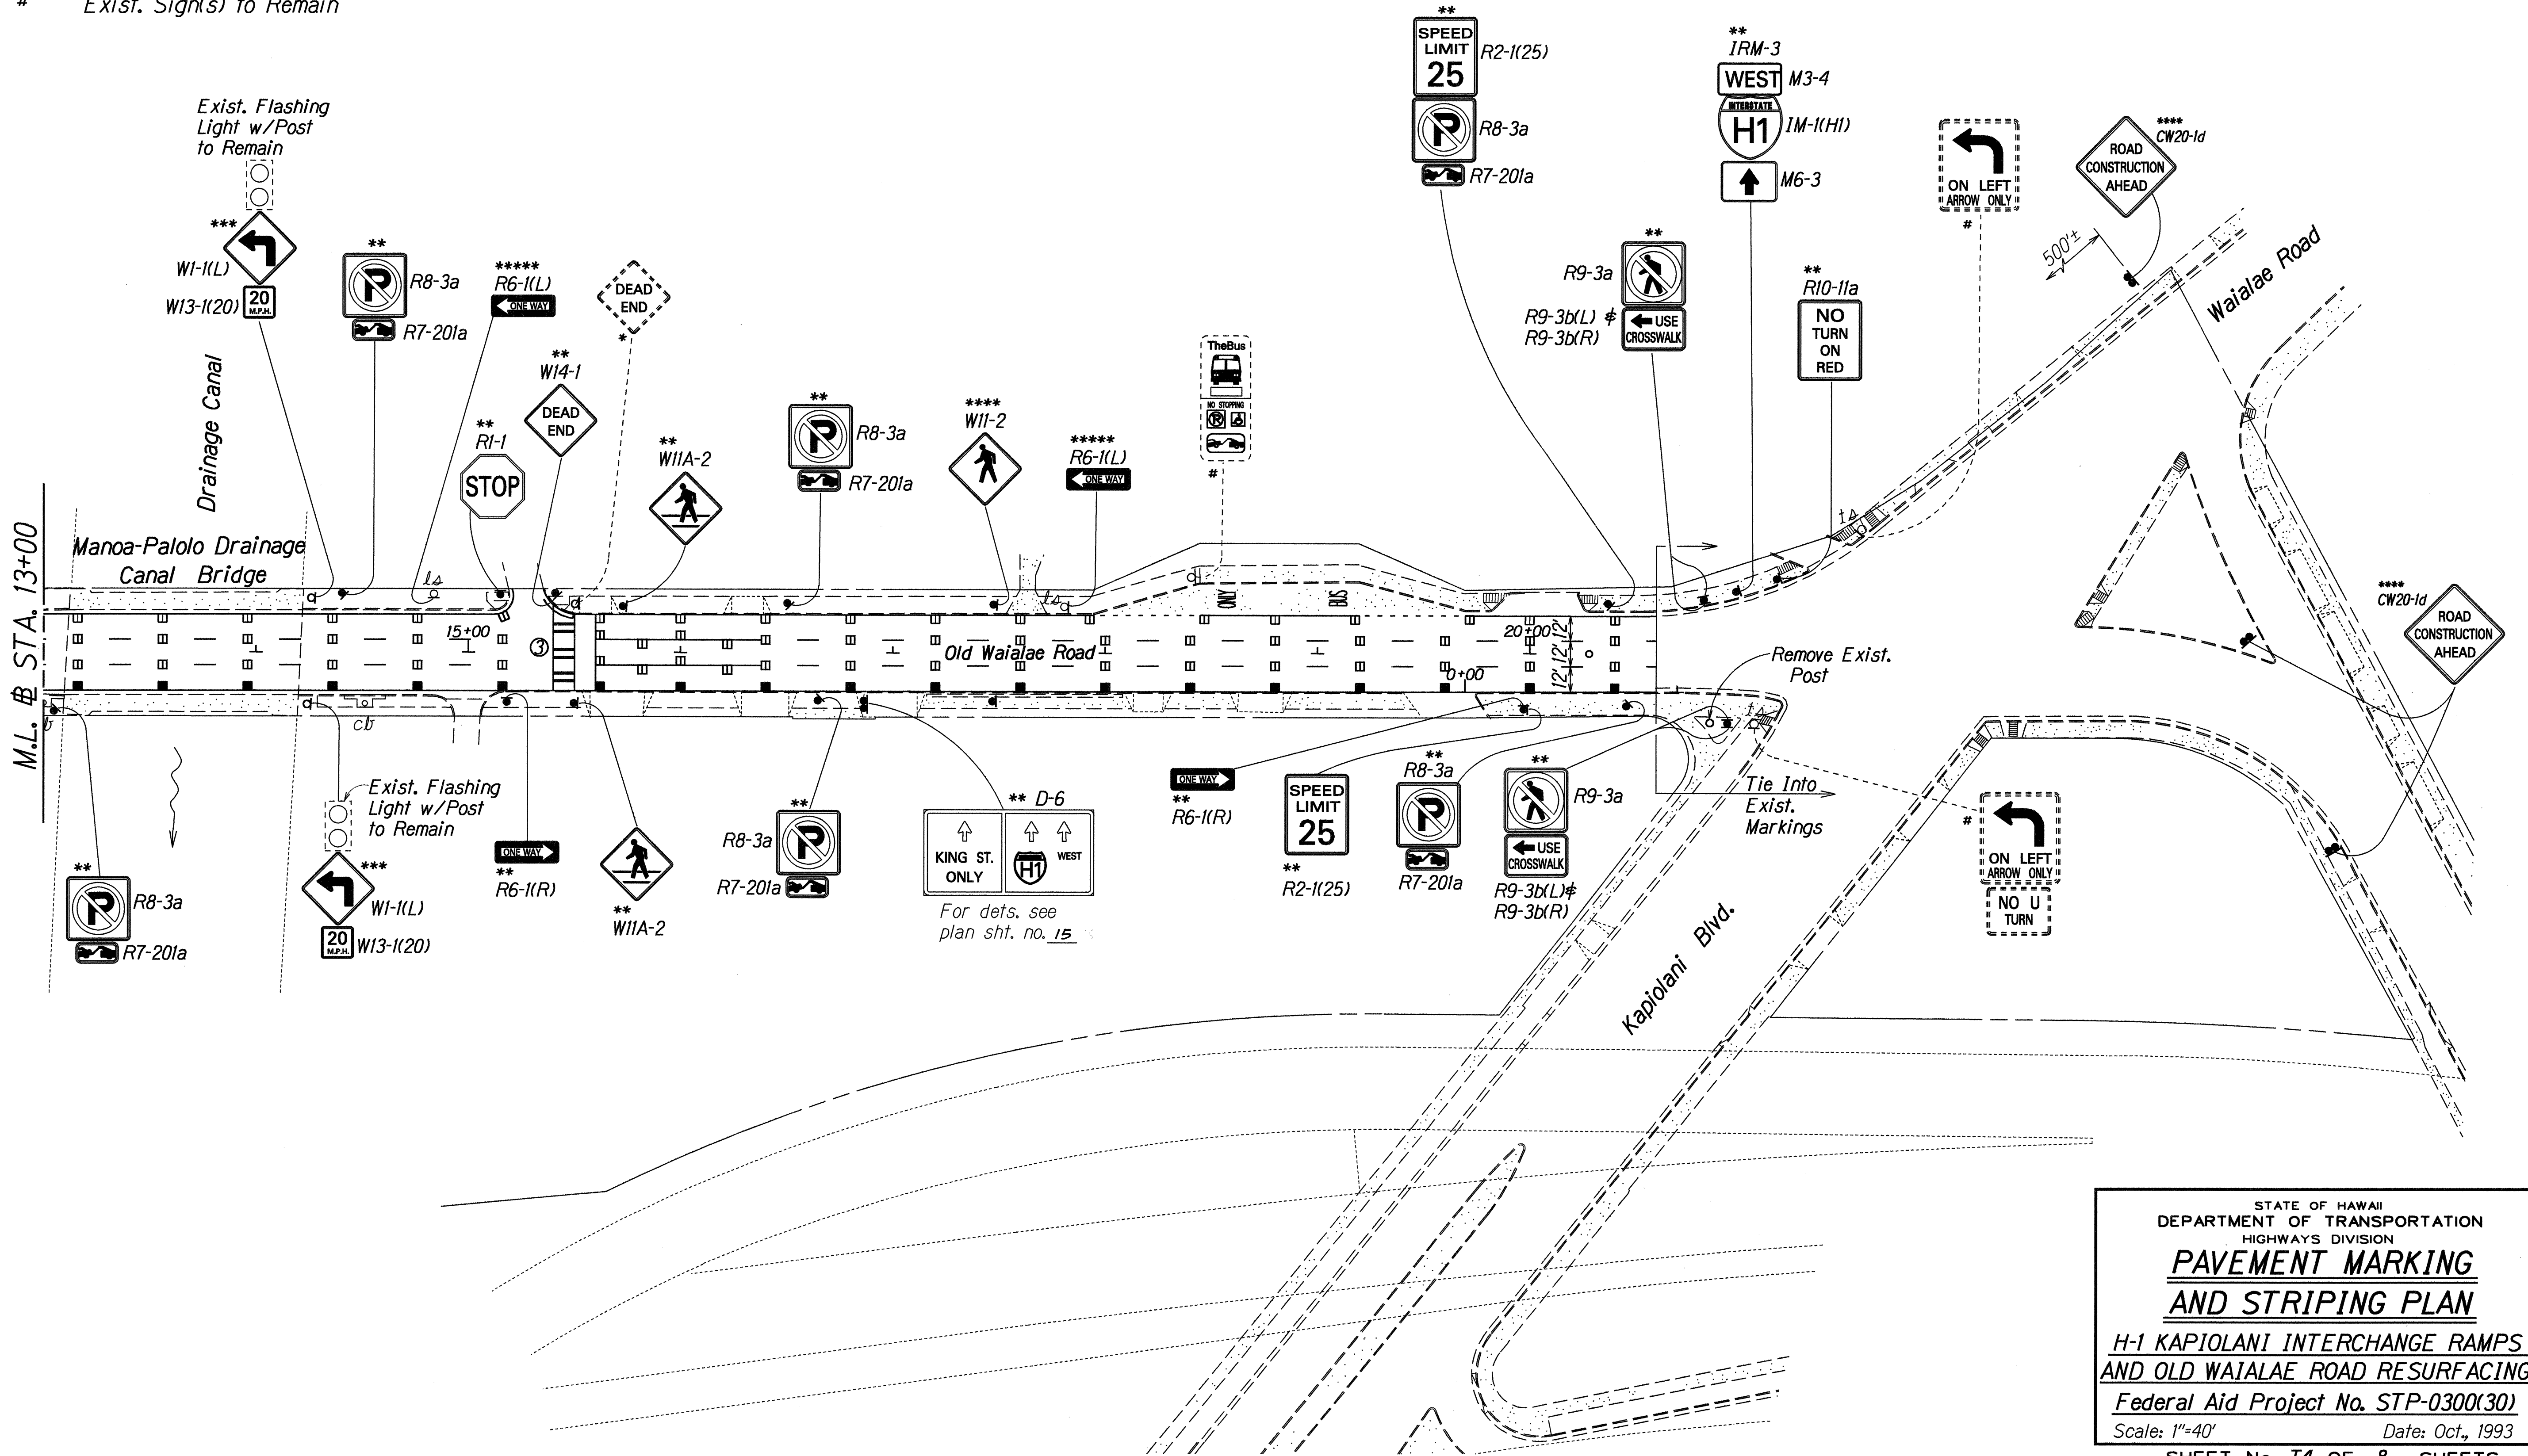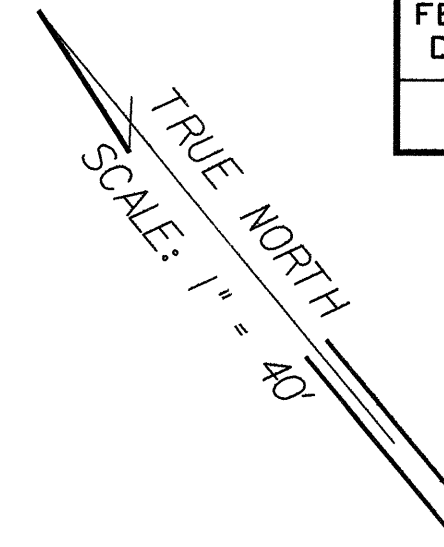

ORIGINAL PLAN	DATE
DESIGNED BY	
TRACED BY	
NOTED BY	
QUANTITIES BY	
CHECKED BY	

STATE OF HAWAII
DEPARTMENT OF TRANSPORTATION
HIGHWAYS DIVISION

**PAVEMENT MARKING
AND STRIPING PLAN**

H-1 KAPIOLANI INTERCHANGE RAMPS
AND OLD WAIALAE ROAD RESURFACING

Federal Aid Project No. STP-0300(30)

Scale: 1"=40' Date: Oct., 1993

SHEET No. 14 OF 18 SHEETS