


Letters: 4" S	Series	C	
Legend 	der:	Black	(reflectorized)
Background:	Yellov	v (refl	ectorized)

PAVEMENT MARKING SUMMARY			
DESCRIPTION	QUANTITY		
PAVEMENT MARKERS			
TYPE A	255 EA.		
TYPE C	192 EA.		
TYPE D	17 EA.		
TYPE H	81 EA.		
TAPE - TYPE I OR THERMOPLASTIC EXTRUSION			
4-INCH PAVEMENT STRIPE (WHITE)	405 L.F.		
8-INCH PAVEMENT STRIPE (WHITE)	310 L.F.		
DOUBLE 4-INCH PAVEMENT STRIPE (WHITE)	40 L.F.		
TAPE - TYPE II OR THERMOPLASTIC EXTRUSION			
4-INCH PAVEMENT STRIPE (WHITE)	1,595 L.F.		
4-INCH PAVEMENT STRIPE (YELLOW)	3,375 L.F.		
8-INCH PAVEMENT STRIPE (WHITE)	1,010 L.F.		
12-INCH PAVEMENT STRIPE (WHITE)	220 L.F.		
DOUBLE 4-INCH PAVEMENT STRIPE (YELLOW)	335 L.F.		
TAPE - TYPE III OR THERMOPLASTIC EXTRUSION			
4-INCH PAVEMENT STRIPE (WHITE)	310 L.F.		
12-INCH PAVEMENT STRIPE (WHITE)	134 L.F.		
CROSSWALK MARKINGS	13 LANES		
PAVEMENT ARROW	6 EA.		
THERMOPLASTIC EXTRUSION			
6-INCH PAVEMENT STRIPE (WHITE)	2,375 L.F.		

FED. ROAD DIST. NO.	STATE	FED. AID PROJ. NO.	FISCAL YEAR	SHEET NO.	TOTAL SHEETS
HAWAII	HAW.	CMAQ-0300(72)	2000	57	60
		<u></u>	4:	N. 20. 10. 10.	

	TRAFFIC S	IGN SUMMARY	,	
		QUA	NTITY	
SIGN NO.	MESSAGE	10 SQ. FT.	10 SQ. FT. OR LESS	
		W/POST	W/O POST	
R1-1	STOP	3		
R1-2	YIELD	1		
W4-2		1		
W11-4	<i>₫</i> ₩0	6		
W16-1	SHARE THE ROAD		6	
D11-1	Ø√T€ BIKE ROUTE	3		
M7-1			2	
M7-4			1	
	TOTAL	14	9	

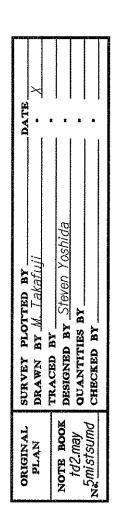

SIGN NO.	LOCATION	MESSAGE	W/POSTS	W/O POST
CW20-1Ad	Waialae Avenue, Outbound	ROAD WORK AHEAD	1	
CG20-2A	Waialae Avenue, Inbound	END ROAD WORK	1	
CW20-1Ad	Waialae Frontage Road, ₺ Sta. 48+85 Rt.	ROAD WORK AHEAD	1	
CG20-2A	Waialae Frontage Road, ₺ Sta. 49+05 Lt.	END ROAD WORK	1	
CW20-1Ad	Waialae Frontage Road, ₺ Sta. 154+00 Rt.	ROAD WORK AHEAD	1	
CG20-2A	Waialae Frontage Road, ₺ Sta. 154+00 Lt.	END ROAD WORK	1	
CW20-1Ad	Kalanianaole Highway, 🕸 Sta. 170+63 Lt.	ROAD WORK AHEAD	1.	
CG20-2A	Kalanianaole Highway, & Sta. 170+63 Rt.	END ROAD WORK	1	
		TOTAL	8	

TRAFFIC SUMMARIES

SIGN DETAILS

Waialae Avenue Shoulder Improvements

For Bicycle Lanes

Kealaolu Avenue to Kalanianaole Highway

and 17th Avenue to 21st Avenue

Federal Aid Project No. CMAQ-0300(72)

Not to Scale

Date: June, 1999

SHEET No. 1 OF 1 SHEETS

SHEET No. 1 SHEETS OF /