



| FED. ROAD DIST. NO. | STATE | FED. AID PROJ. NO. | FISCAL YEAR | SHEET NO. | TOTAL SHEETS |
|---------------------|-------|--------------------|-------------|-----------|--------------|
| HAWAII              | HAW.  | STP-8930(1)        | 2005        | 22        | 144          |

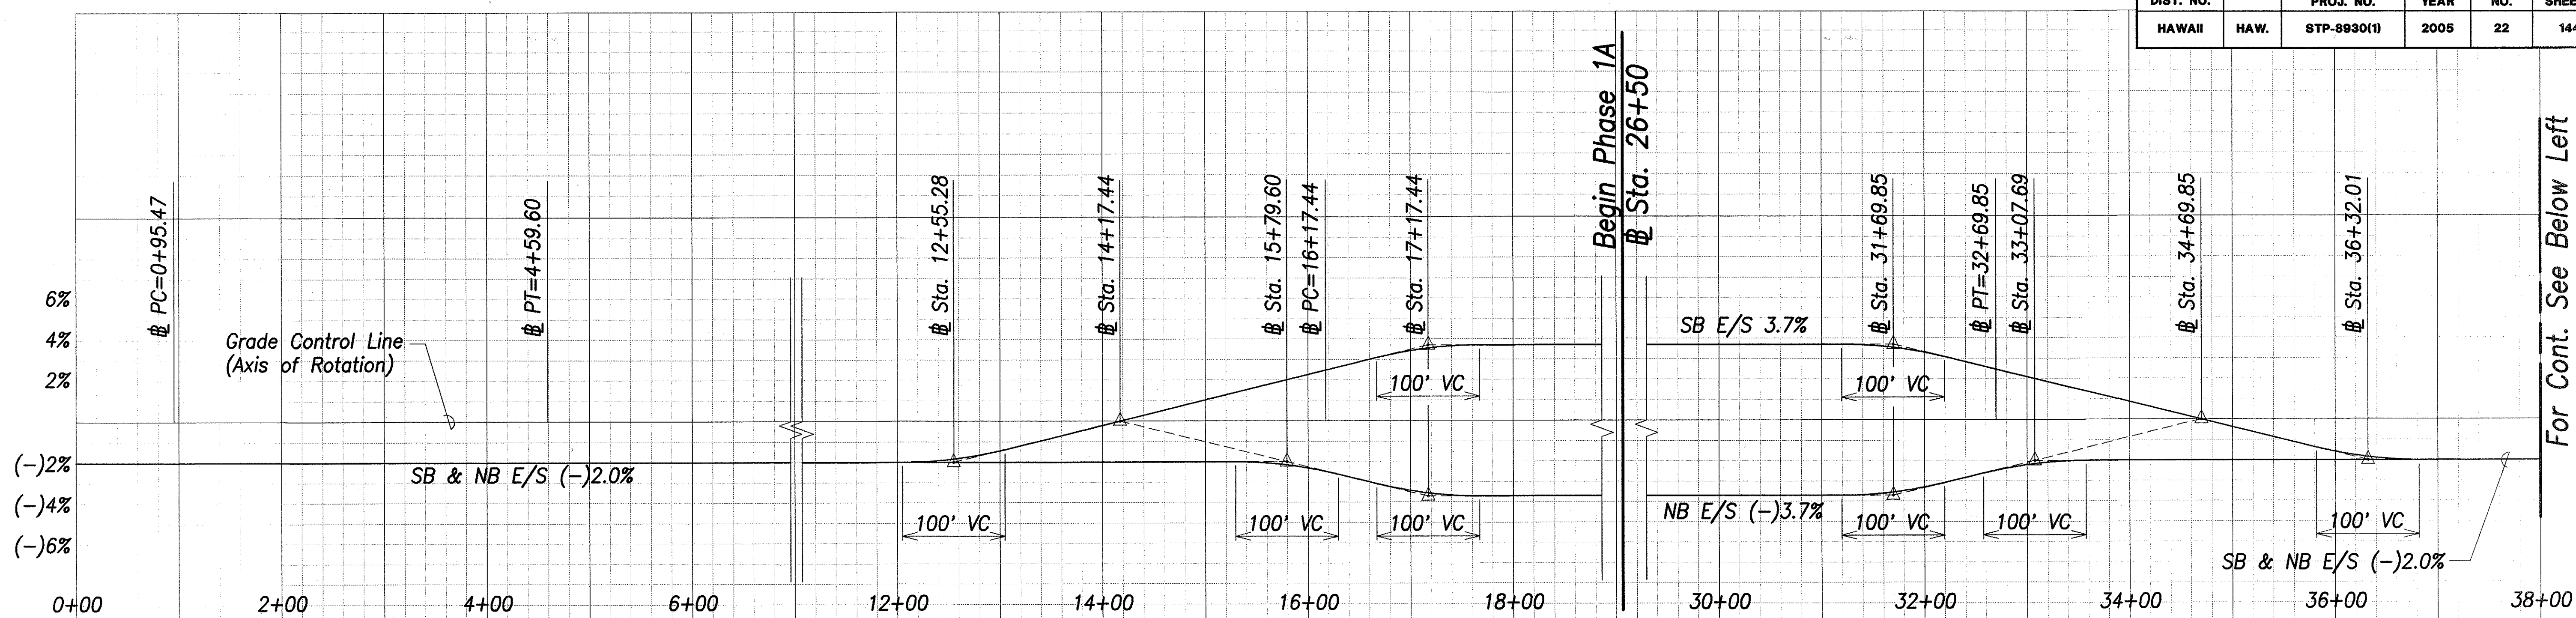

Superelevation Diagram, Sta. 0+00 - Sta. 38+00



Hor. Scale: 1" = 80'

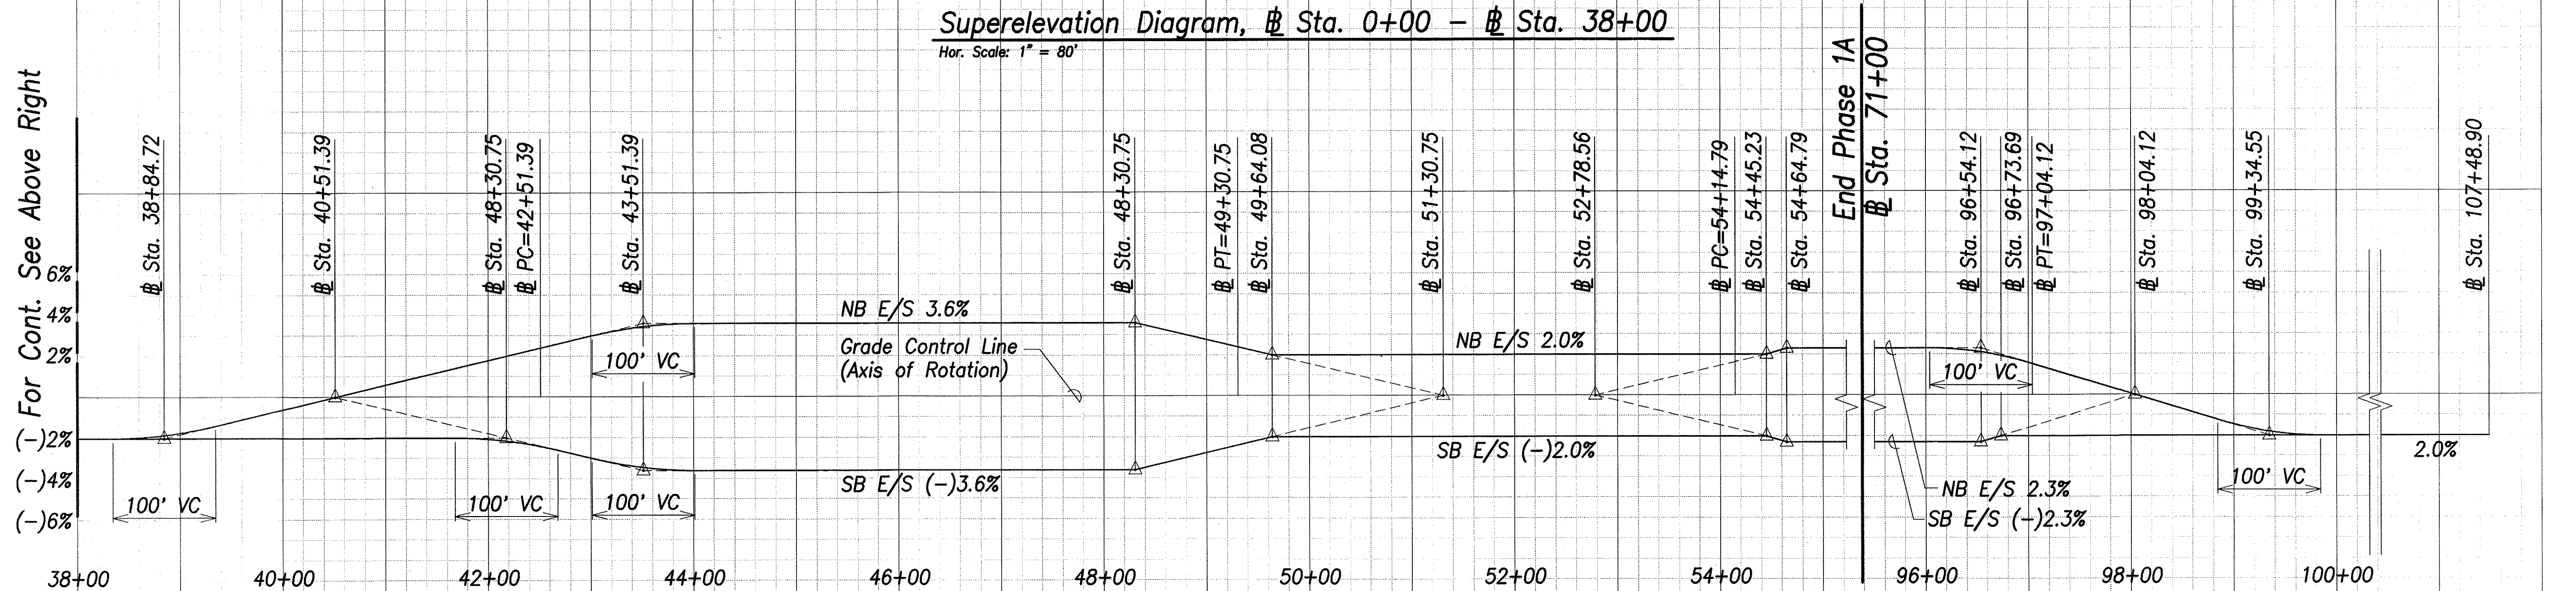

Superelevation Diagram, Sta. 38+00 - Sta. 107+48.90

Hor. Scale: 1" = 80'

|               |                   |      |
|---------------|-------------------|------|
| ORIGINAL PLAN | SURVEY PLOTTED BY | DATE |
| NOTE BOOK     | DRAWN BY          |      |
| No.           | DESIGNED BY       |      |
|               | CHECKED BY        |      |

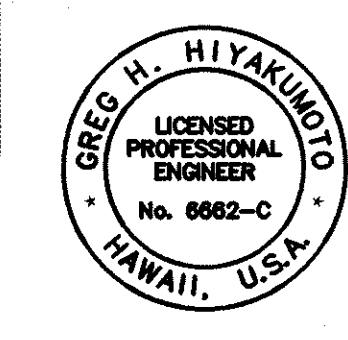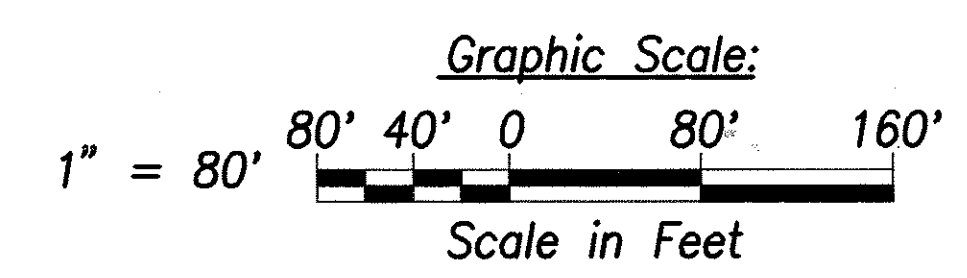

THIS WORK WAS PREPARED BY ME OR UNDER MY SUPERVISION.  
 Greg H. Hiyaundo  
 DATE OF LICENSE EXPIRY: APR 30, 2008

STATE OF HAWAII  
 DEPARTMENT OF TRANSPORTATION  
 HIGHWAYS DIVISION

**SUPERELEVATION DIAGRAM**

North-South Road  
 Phase 1A  
 F.A.I. Proj. No. STP-8930(1)

Scale: 1" = 80'      Date: Dec 22, 2004

SHEET No. C2.6 OF 59 SHEETS

For Cont. See Below Left