

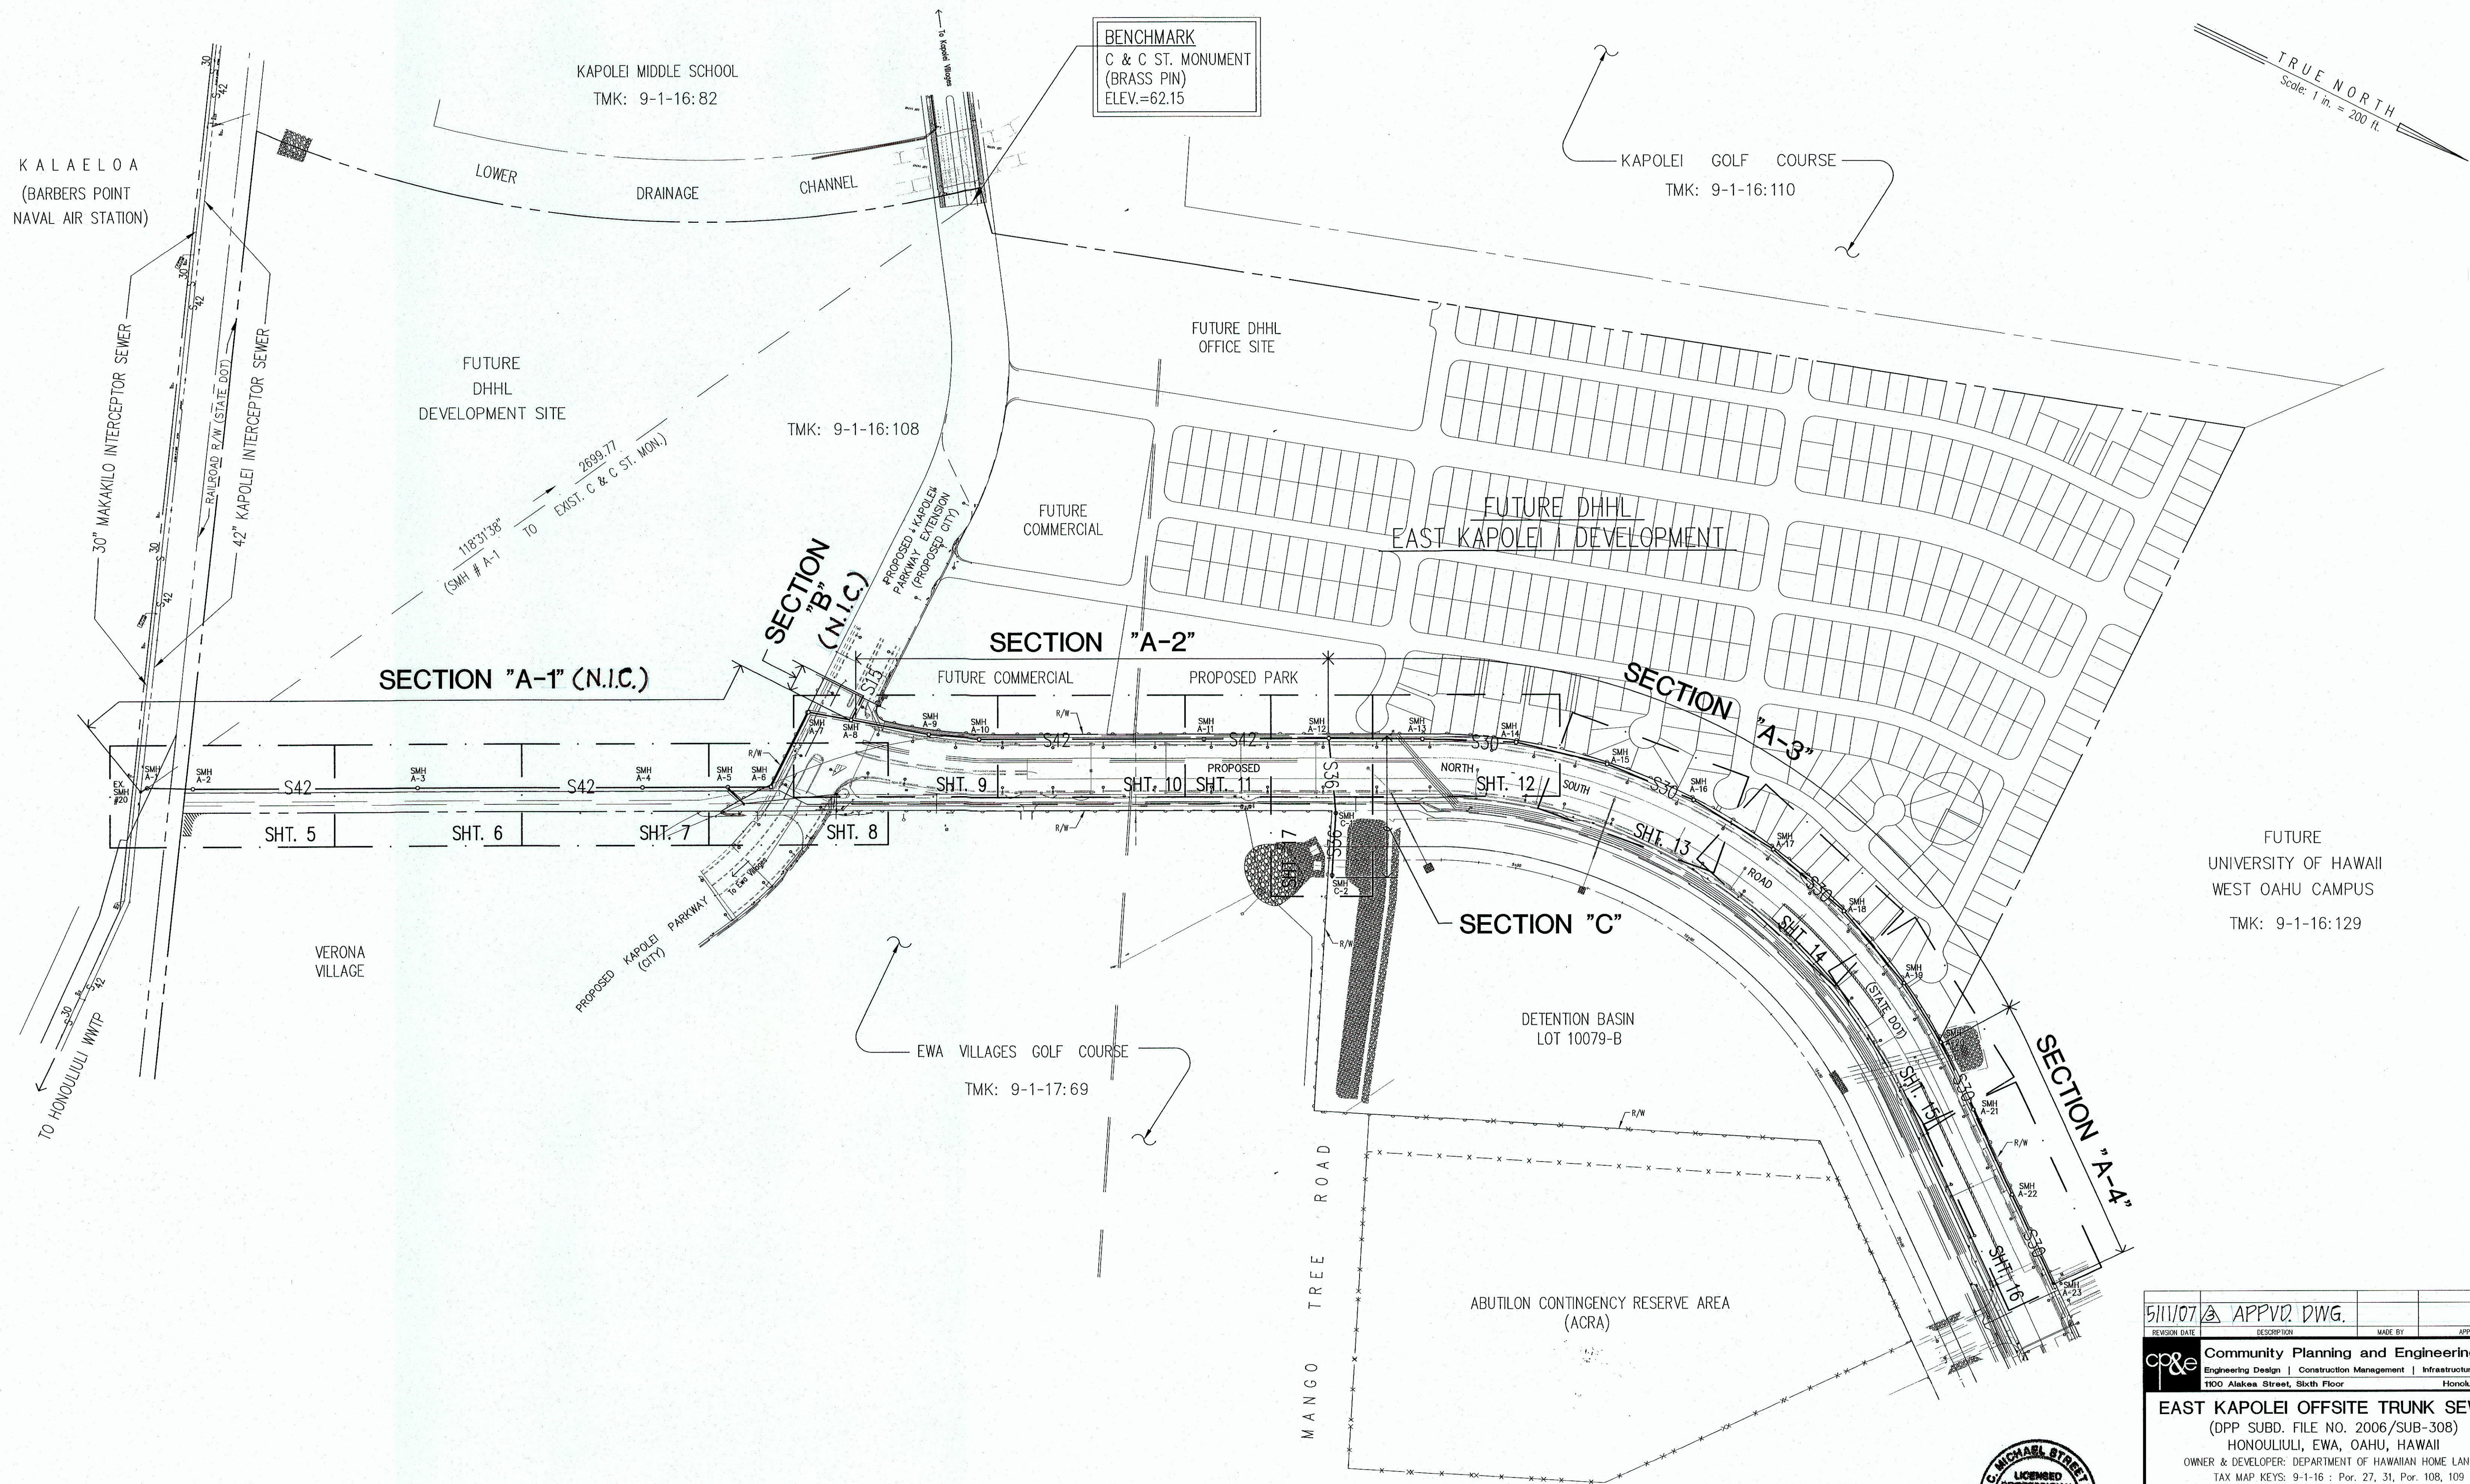


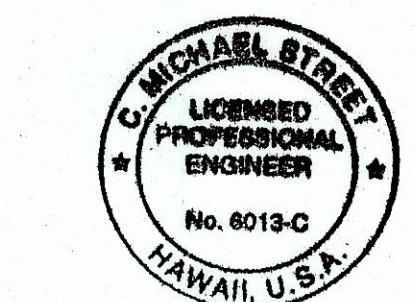

GENERAL LAYOUT PLAN SCALE: 1" = 200'

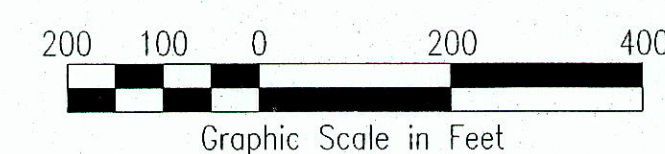

C. Michael Street
THIS WORK WAS PREPARED BY
ME OR UNDER MY SUPERVISION.
CONSTRUCTION OF THIS PROJECT
WILL BE UNDER MY OBSERVATION.
LICENSE EXPIRATION DATE: 04/30/08

5/11/07	APPV2 DWG.		
REVISION DATE	DESCRIPTION	MADE BY	APPROVED
Community Planning and Engineering, Inc. Engineering Design Construction Management Infrastructure Planning 1100 Alakea Street, Sixth Floor Honolulu, Hawaii			
EAST KAPOLEI OFFSITE TRUNK SEWER (DPP SUBD. FILE NO. 2006/SUB-308) HONOLULU, EWA, OAHU, HAWAII OWNER & DEVELOPER: DEPARTMENT OF HAWAIIAN HOME LANDS TAX MAP KEYS: 9-1-16 : Por. 27, 31, Por. 108, 109 9-1-69 : Por. 1			
GENERAL LAYOUT PLAN			
DRAWN BY: SWE	ENGINEER: DSK	CHECKED BY: CMS	
APPROVED: <i>[Signature]</i>		DATE: 4/9/07	
<i>Dennis M. Nakamura</i> CHIEF, WASTEWATER BRANCH, D.P.P.			