
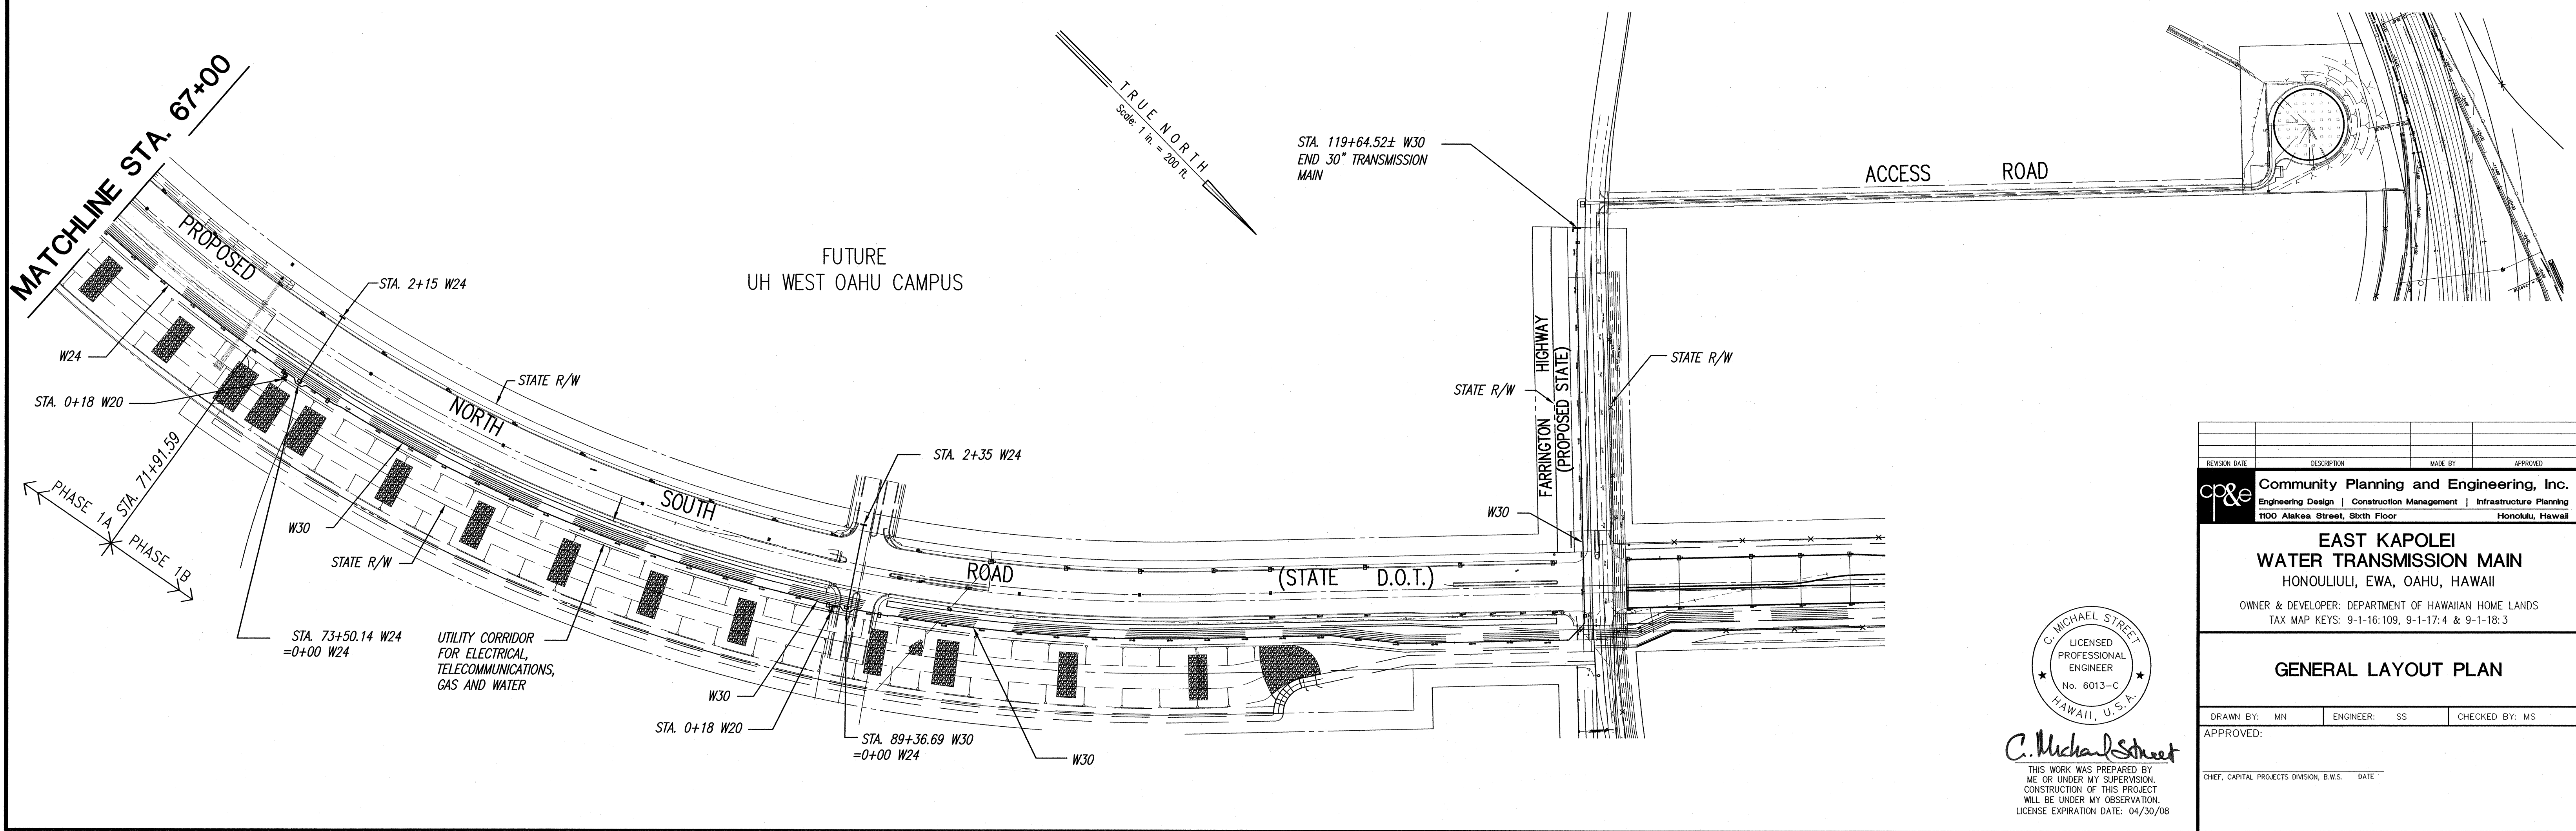


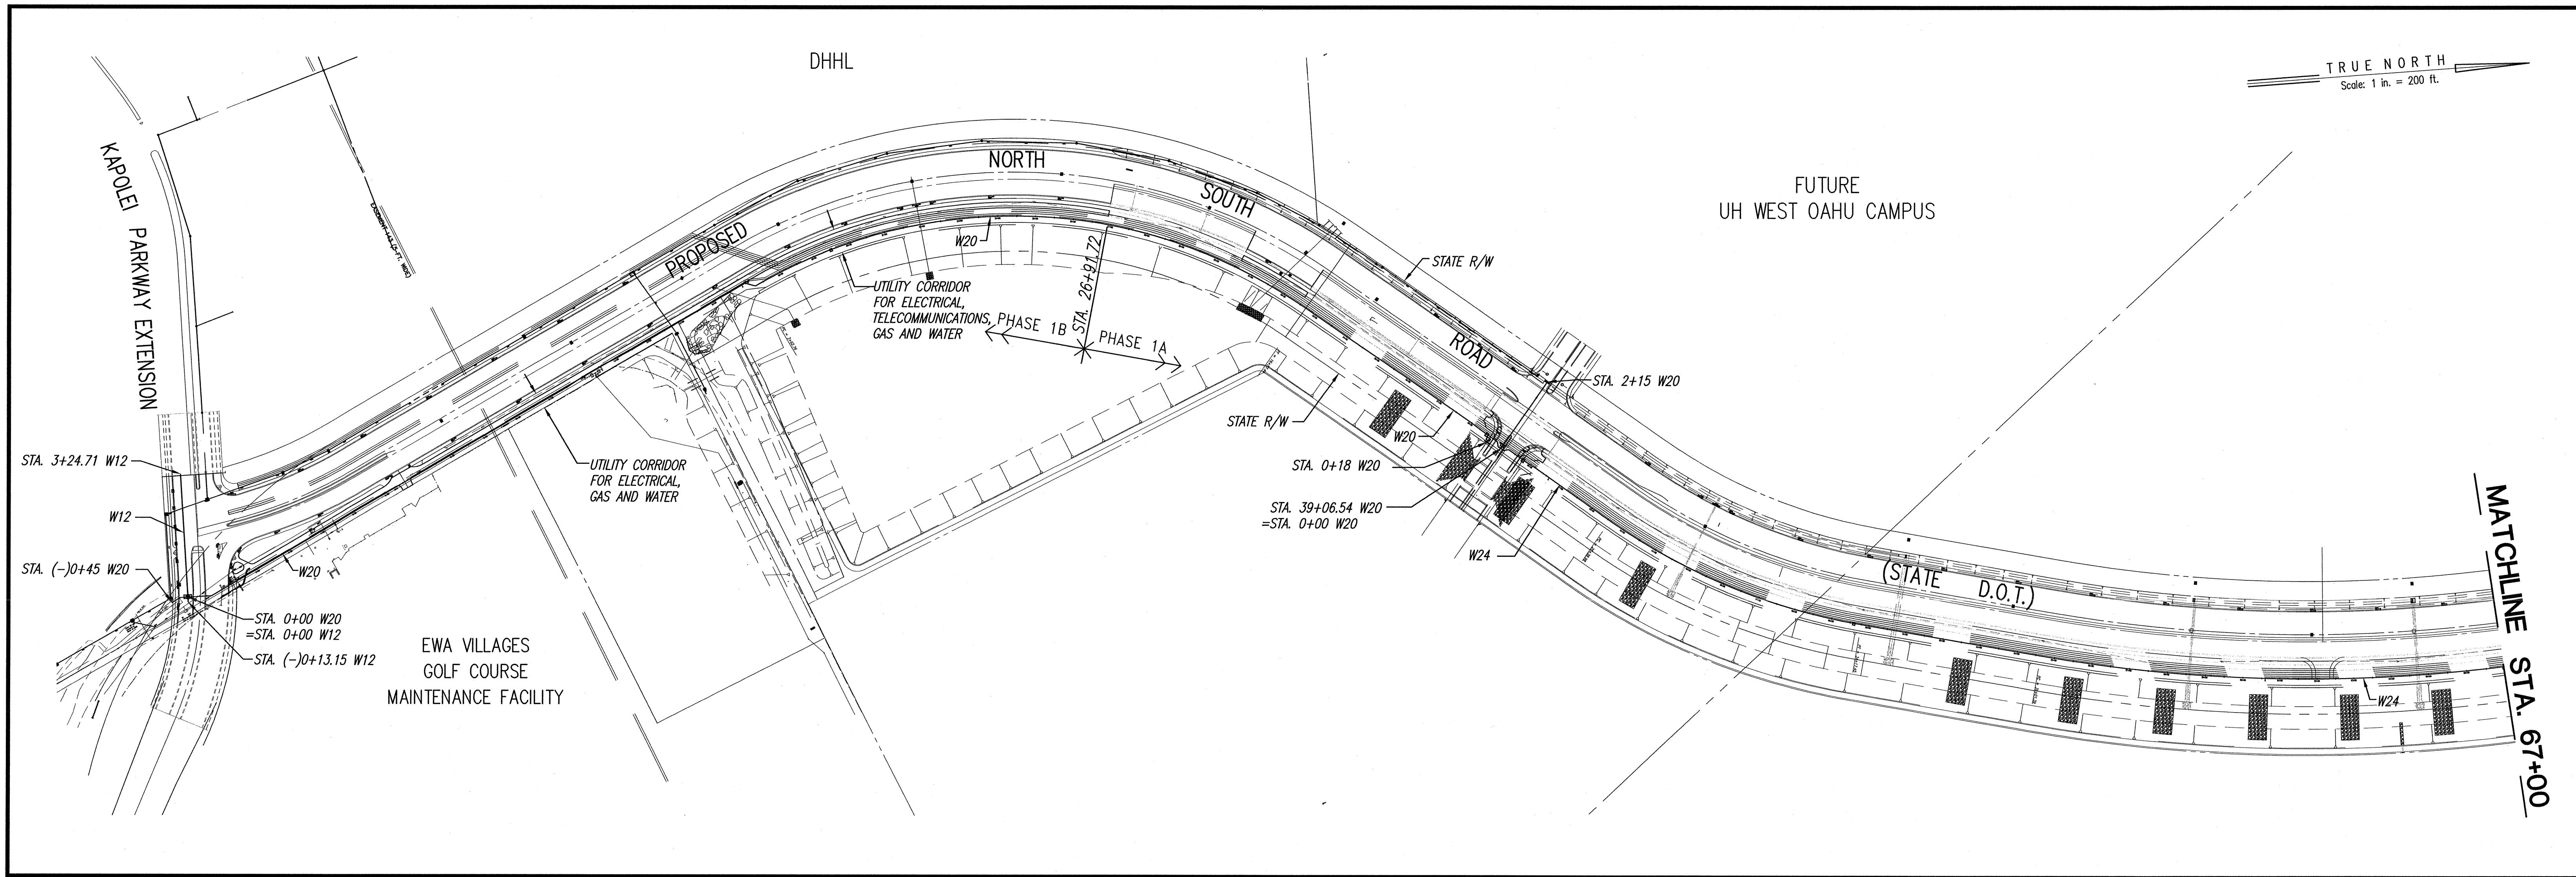

REVISION	DATE	DESCRIPTION	MADE BY	APPROVED
Community Planning and Engineering, Inc. Engineering Design Construction Management Infrastructure Planning 1100 Alakea Street, Sixth Floor Honolulu, Hawaii				
EAST KAPOLEI WATER TRANSMISSION MAIN HONOLULU, EWA, OAHU, HAWAII OWNER & DEVELOPER: DEPARTMENT OF HAWAIIAN HOME LANDS TAX MAP KEYS: 9-1-16:109, 9-1-17:4 & 9-1-18:3				
GENERAL LAYOUT PLAN				
DRAWN BY: MN		ENGINEER: SS		CHECKED BY: MS
APPROVED:				
CHIEF, CAPITAL PROJECTS DIVISION, B.W.S. DATE:				