
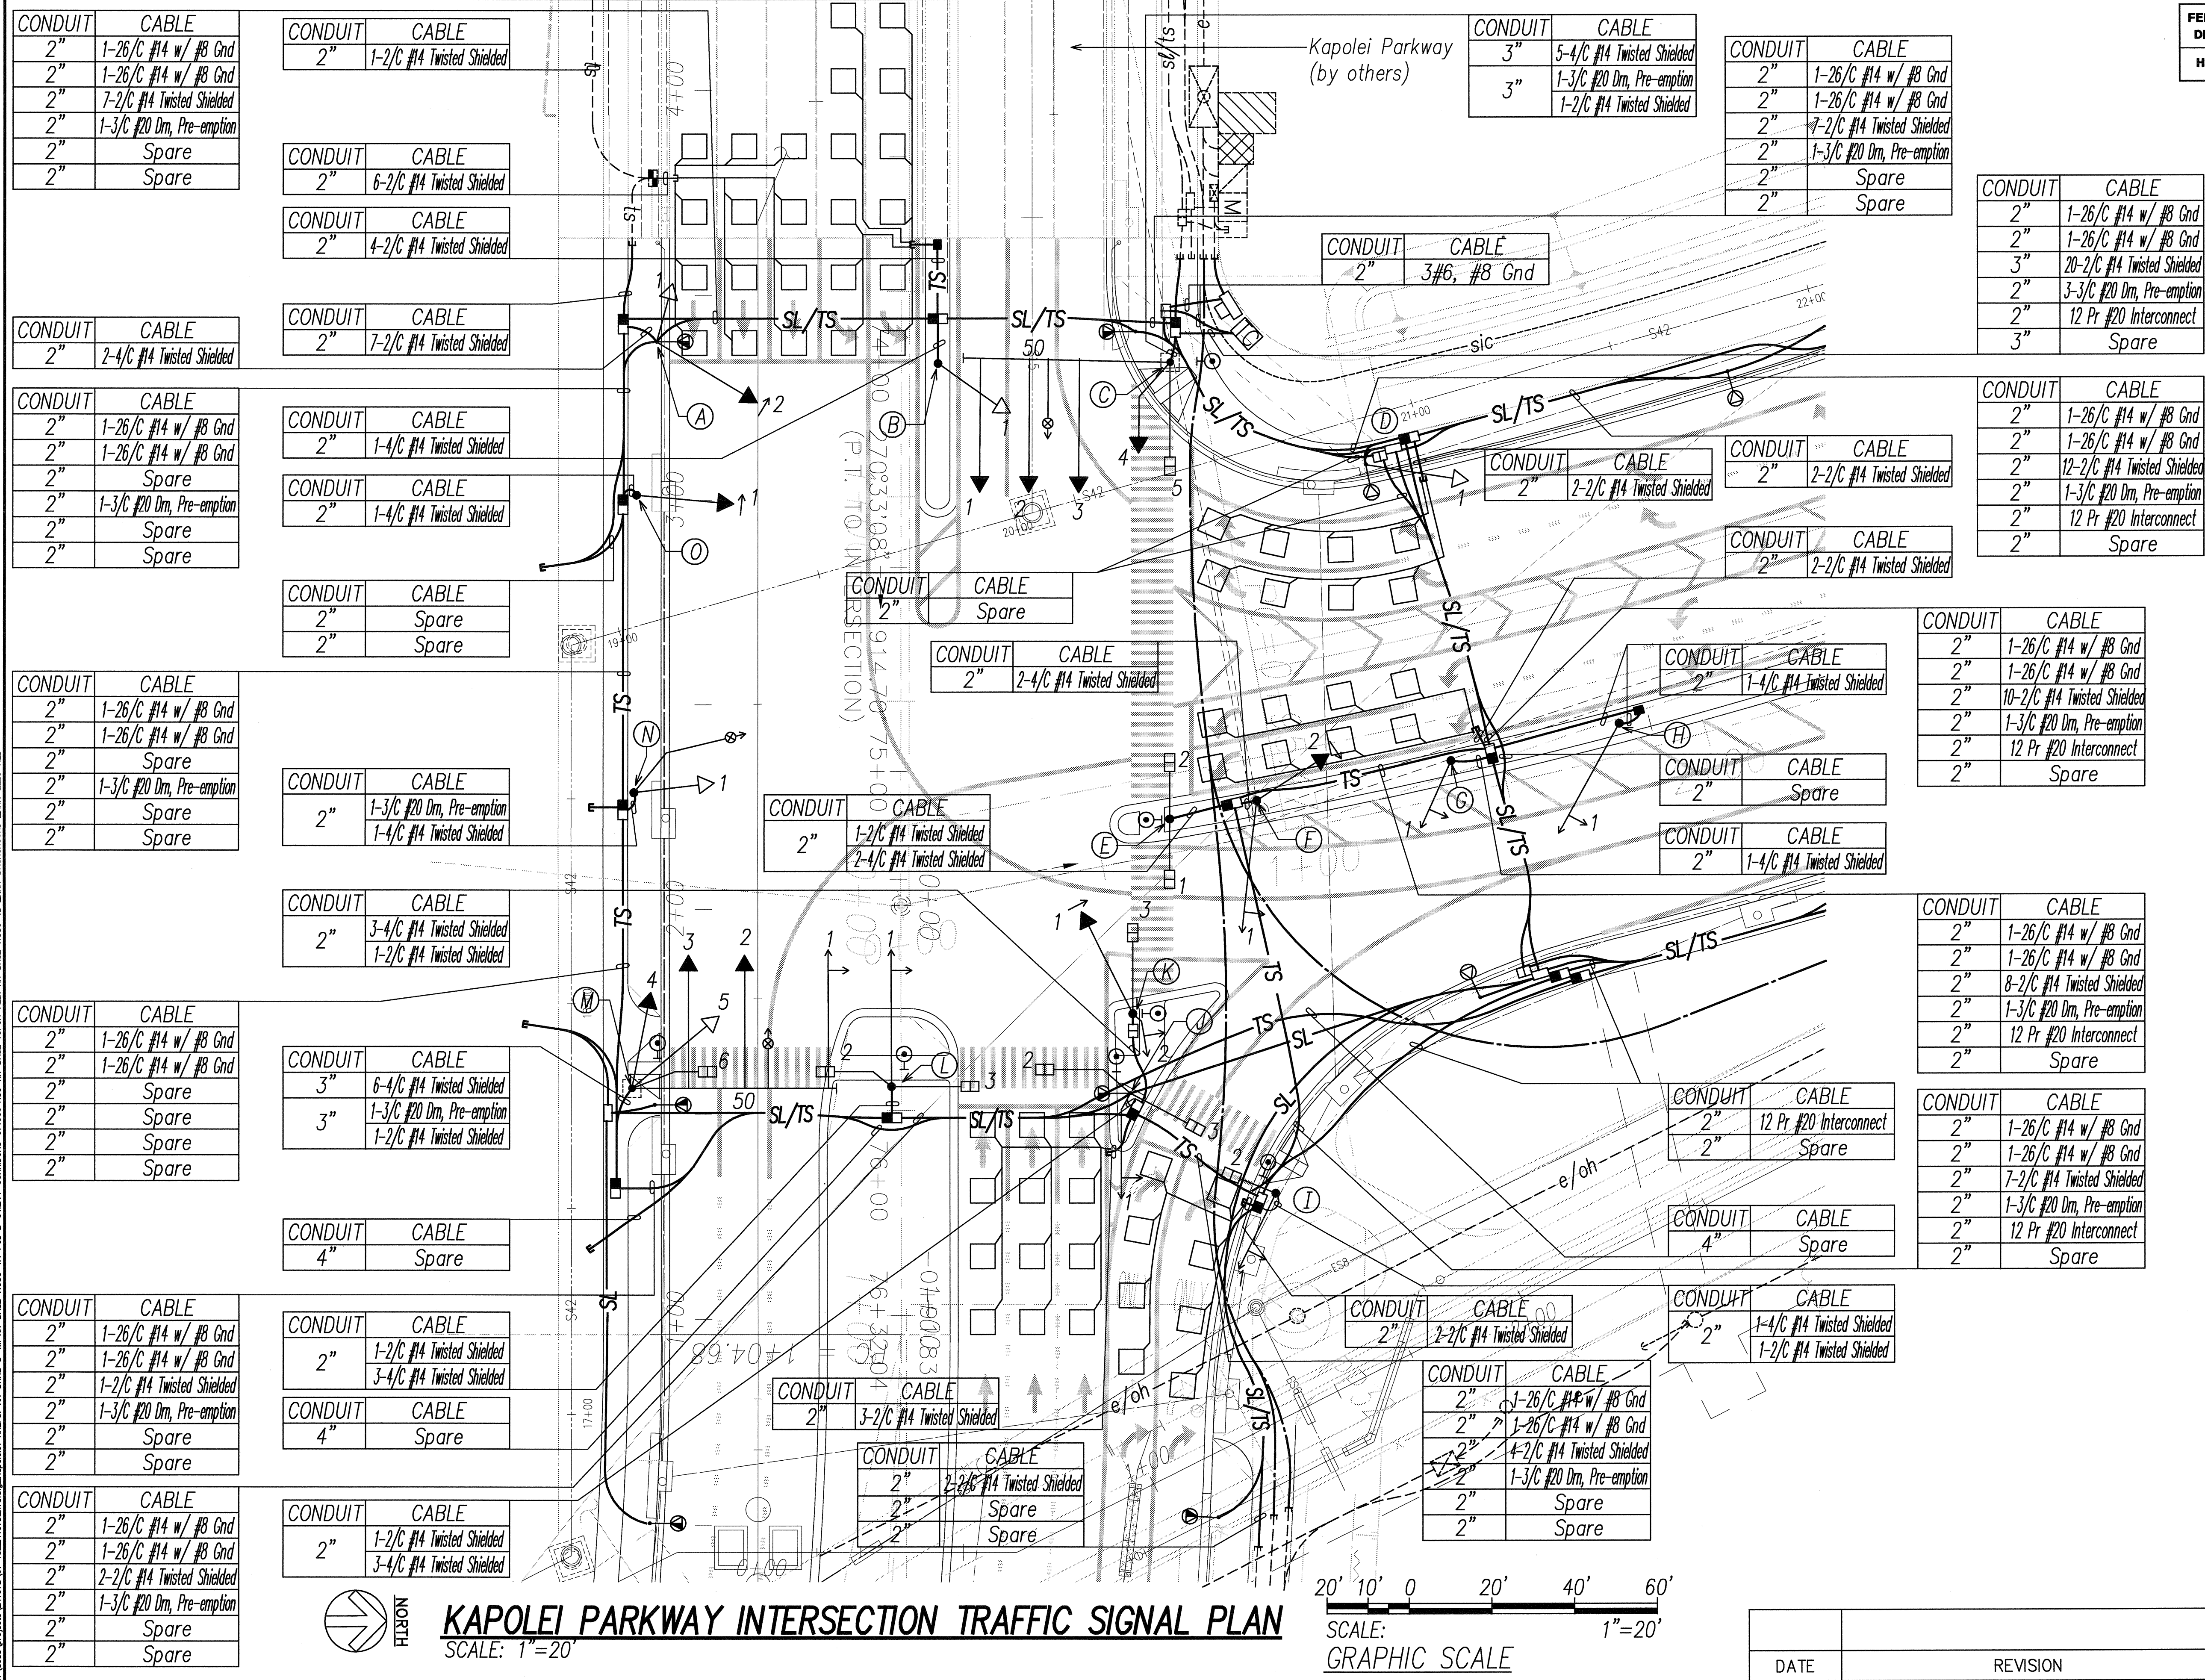
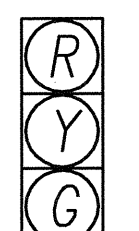
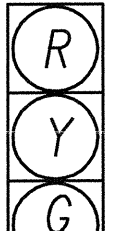
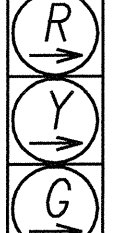
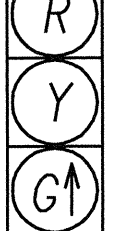


DATE: _____
DRAWN BY: _____
CHECKED BY: _____
NOTED BY: _____
ORIGINAL PLAN: _____
NO. _____

LAST SAVE: 02/27/2007 10:51:13 AM BY: GARY L. FUNASAKI, P.E. PROJECT: KAPOLEI PARKWAY INTERSECTION TRAFFIC SIGNAL PLAN SHEET 1B OF 62 SHEETS

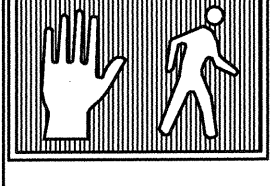

FED. ROAD DIST. NO.	STATE	FED. AID PROJ. NO.	FISCAL YEAR	SHEET NO.	TOTAL SHEETS
HAWAII	HAW.	STP-8930(2)	2007	279	331

TRAFFIC SIGNAL HEAD SCHEDULE	
TRAFFIC SIGNAL HEAD TYPE AND DESCRIPTION	POLE LETTER - SIGNAL HEAD NUMBER
 12" RYG Traffic Signal Head	A-1 B-1 D-1 M-5 N-1
 12" RYGA (Left) Traffic Signal Head	F-2 K-1 L-1* M-1*
 12" RYGA (Right) Traffic Signal Head	A-2 0-1 F-1* G-1* H-1* I-1* J-1* K-2*
 12" RYGA Traffic Signal Head	C-1 C-2 C-3 C-4 M-2 M-3 M-4
 Pedestrian Signal Head	C-5 L-2 E-1 L-3 E-2 M-6 I-2 J-2 J-3 K-2

* Indicates Programmed Visibility Traffic Signal Head

GARY L. FUNASAKI
LICENSED PROFESSIONAL ENGINEER
No. 4195-E
HAWAII, U.S.A.
THIS WORK WAS PREPARED BY ME OR UNDER MY SUPERVISION
02 FEB 2007

STATE OF HAWAII
DEPARTMENT OF TRANSPORTATION
HIGHWAYS DIVISION

KAPOLEI PARKWAY INTERSECTION
TRAFFIC SIGNAL PLAN

North-South Road
Phase 1B
F.A.I. Proj. No. STP-8930(2)

Scale: AS NOTED Date: Feb 21, 2007

SHEET No. E113 OF 62 SHEETS