

Technical drawing of a meter number plate. The plate is rectangular with overall dimensions of 3" by 1 3/4". The text "M52" is centered on the plate. A hole with a diameter of 5/32" is located at the bottom right. The distance from the right edge to the hole is 7/8", and the distance from the bottom edge to the hole is 1/4". The distance from the left edge to the start of the "M" is 3/8". The distance from the top edge to the start of the "M" is 1/8". The text "Meter Number (for Metered Multiple System)" is written to the right of the plate.


METER EQUIPMENT CABINET I.D. TAG

THIS WORK WAS PREPARED BY ME
OR UNDER MY SUPERVISION.

20 Feb 2007

SHEET No. E2.8 OF 62 SHEETS

289

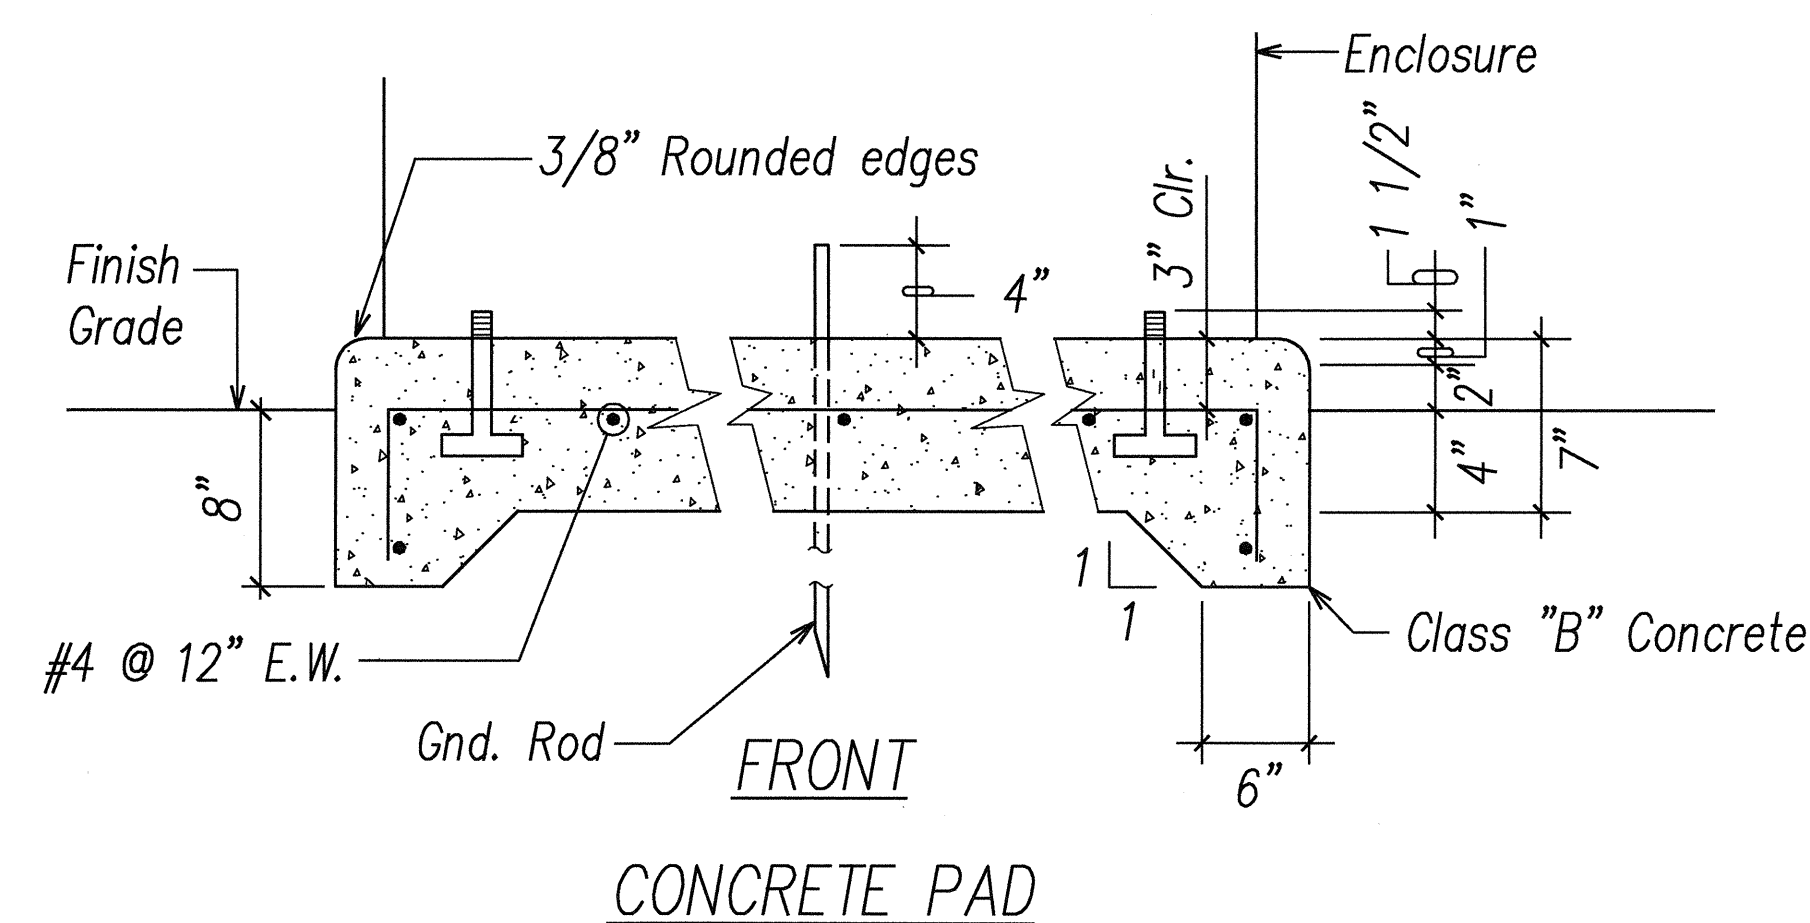

COMBINATION METER AND EQUIPMENT CABINET

ORIGINAL PLAN	SURVEY PLOTTED BY _____ DATE _____
NOTE BOOK	DRAWN BY _____ *
	TRACED BY _____ *
	DESIGNED BY _____ *
	QUANTITIES BY _____ *
to _____	CHECKED BY _____ *

No. _____ CHECKED BY _____
 LAST SAVE: 02/20/07 @ 09:11:55 BY: RN PLOT SC 1'-0"=1'
 \\good\projects\241070\p2-08 241070 M45a1a.Dwg