
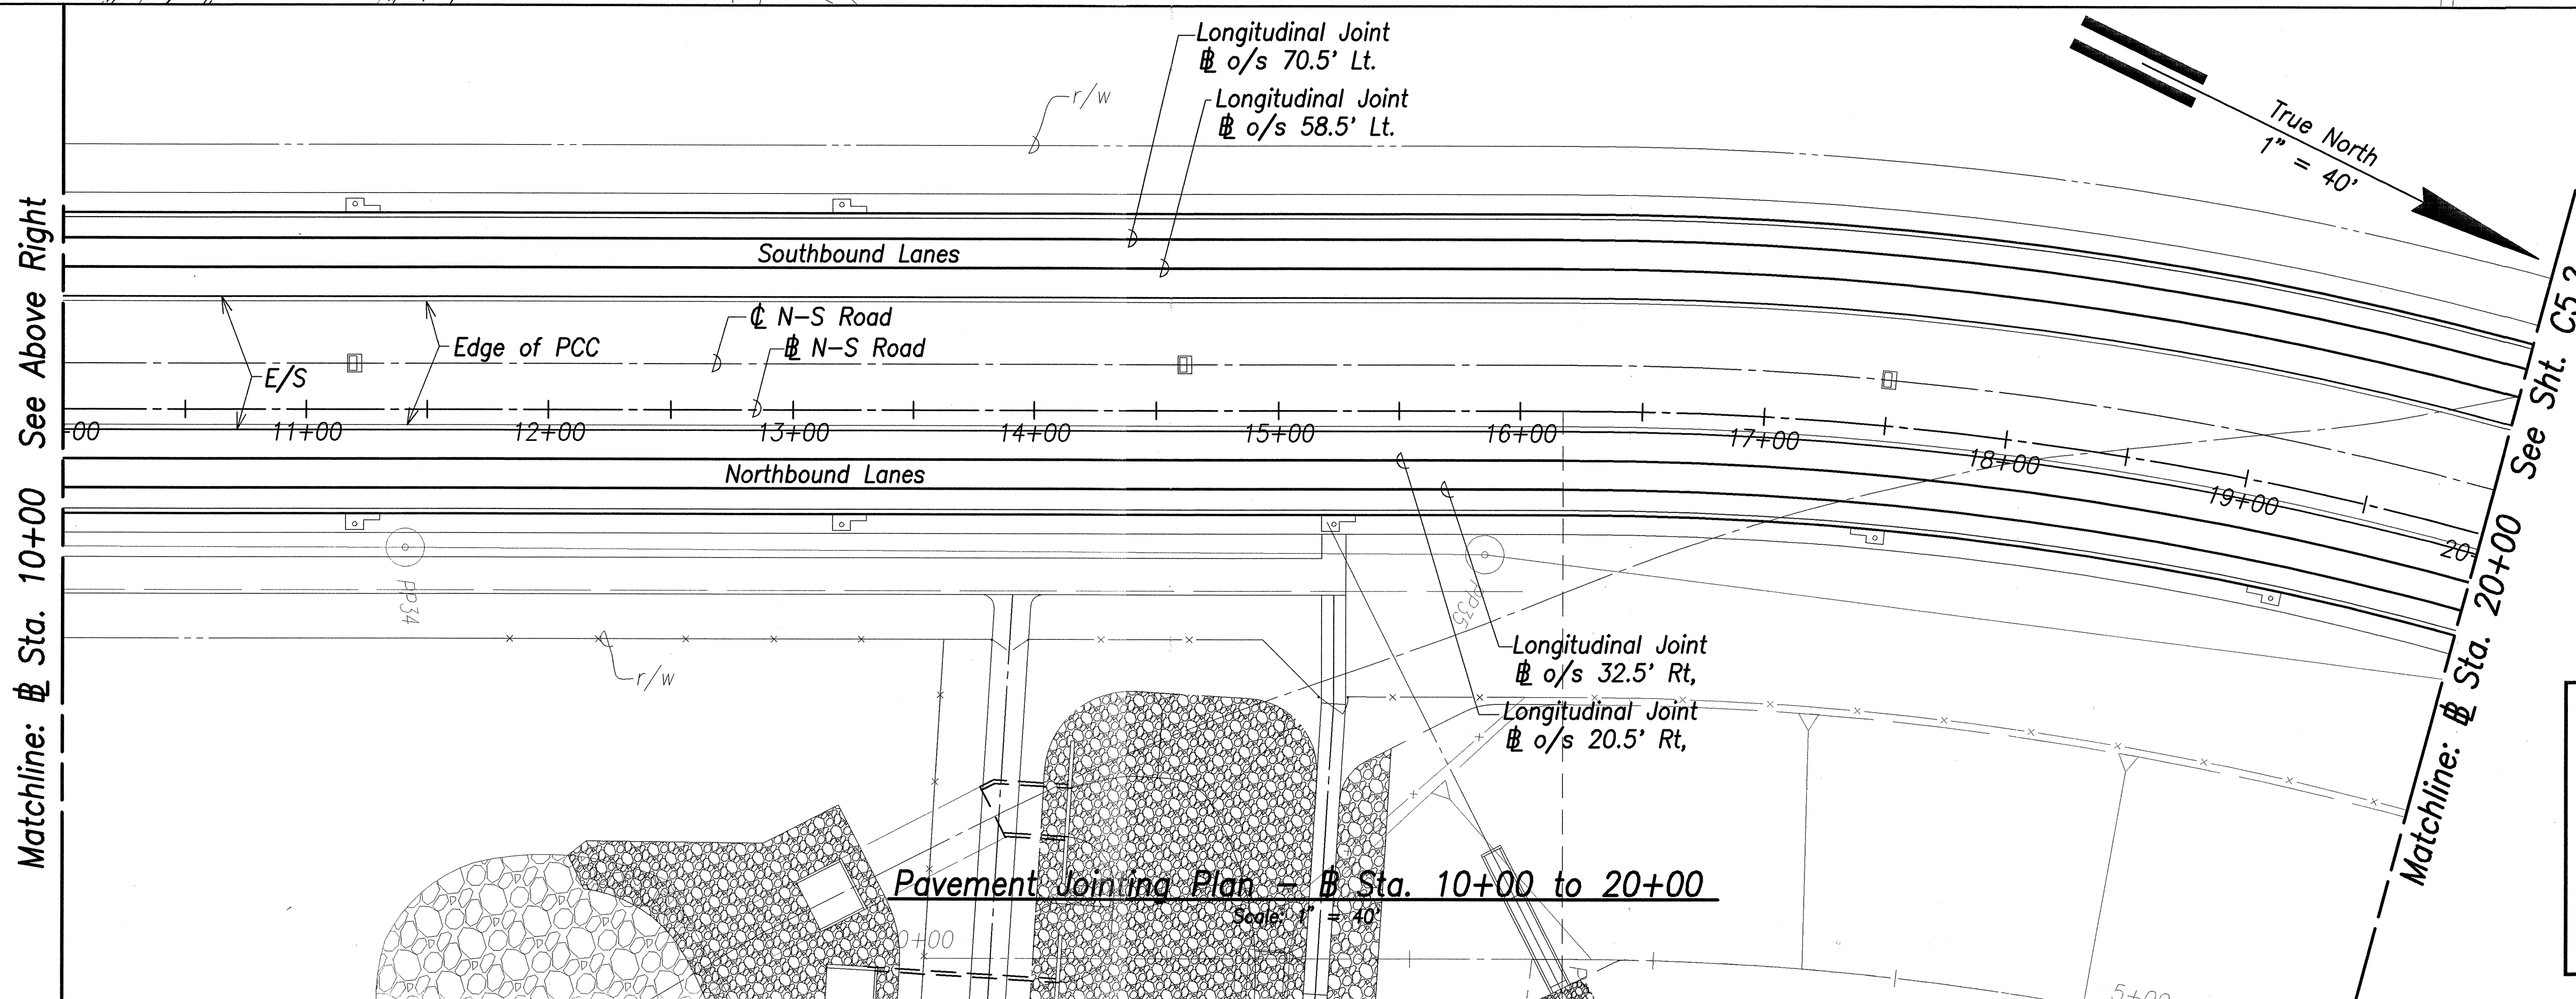



FED. ROAD DIST. NO.	STATE	FED. AID PROJ. NO.	FISCAL YEAR	SHEET NO.	TOTAL SHEETS
HAWAII	HAW.	STP-8930(2)	2007	71	331

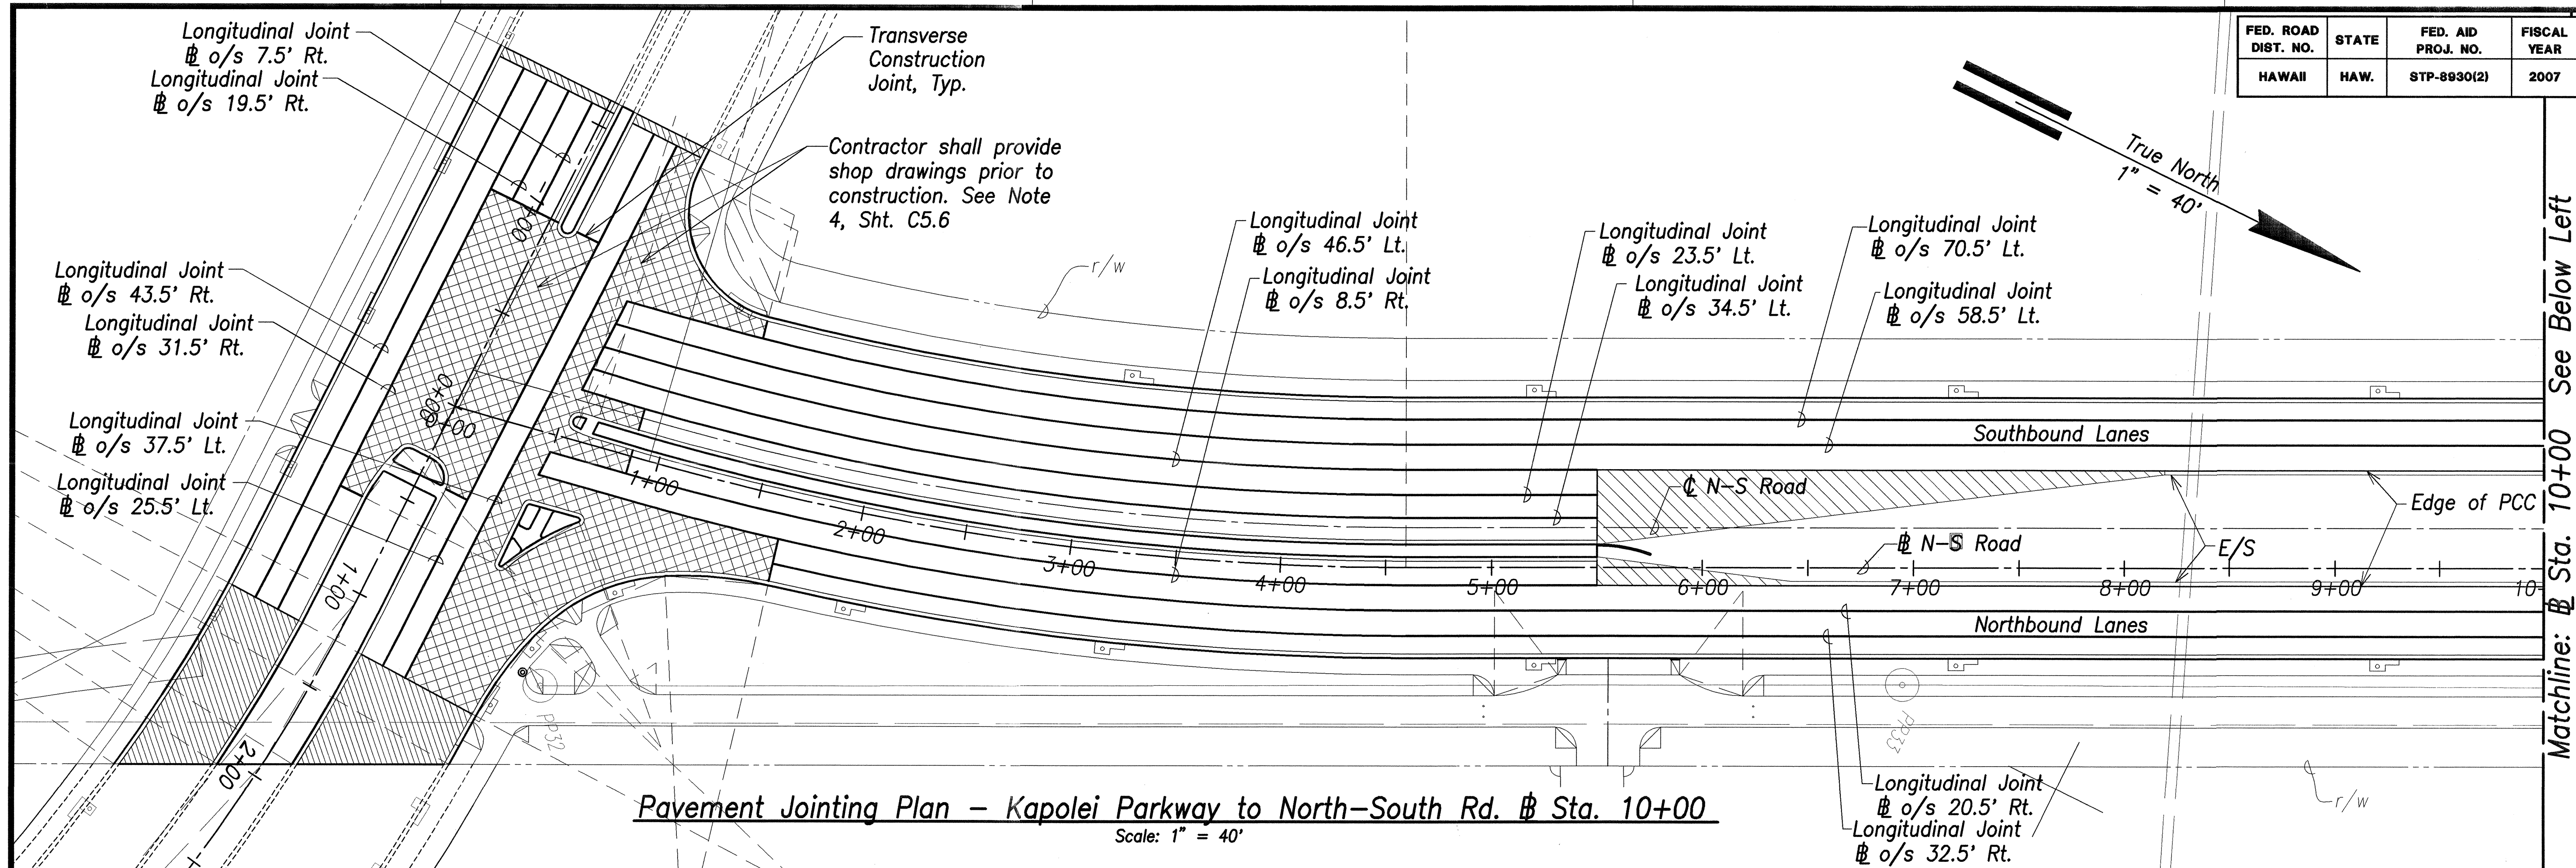

THIS WORK WAS PREPARED BY ME OR UNDER MY SUPERVISION.

SIGNATURE DATE OF LICENSE EXPIRY

Graphic Scale:

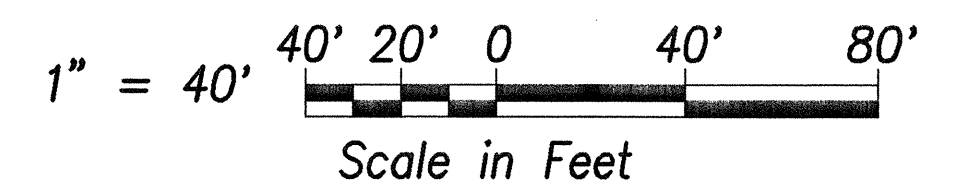

STATE OF HAWAII
DEPARTMENT OF TRANSPORTATION
HIGHWAYS DIVISION

**ROADWAY PAVEMENT
JOINTING PLAN - 1**




North-South Road
Phase 1B
F.A.I. Proj. No. STP-8930(2)

Scale: As Shown Date: Feb 21, 2007

SHEET No. C5.1 OF 150 SHEETS

DATE	BY
DESIGNED BY	
CHECKED BY	
NOTED BY	
QUANTITIES BY	
ORIGINAL PLAN	


FED. ROAD DIST. NO.	STATE	FED. AID PROJ. NO.	FISCAL YEAR	SHEET NO.	TOTAL SHEETS
HAWAII	HAW.	STP-8930(2)	2007	72	331

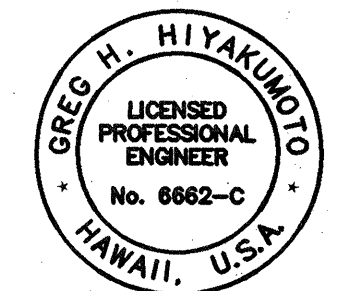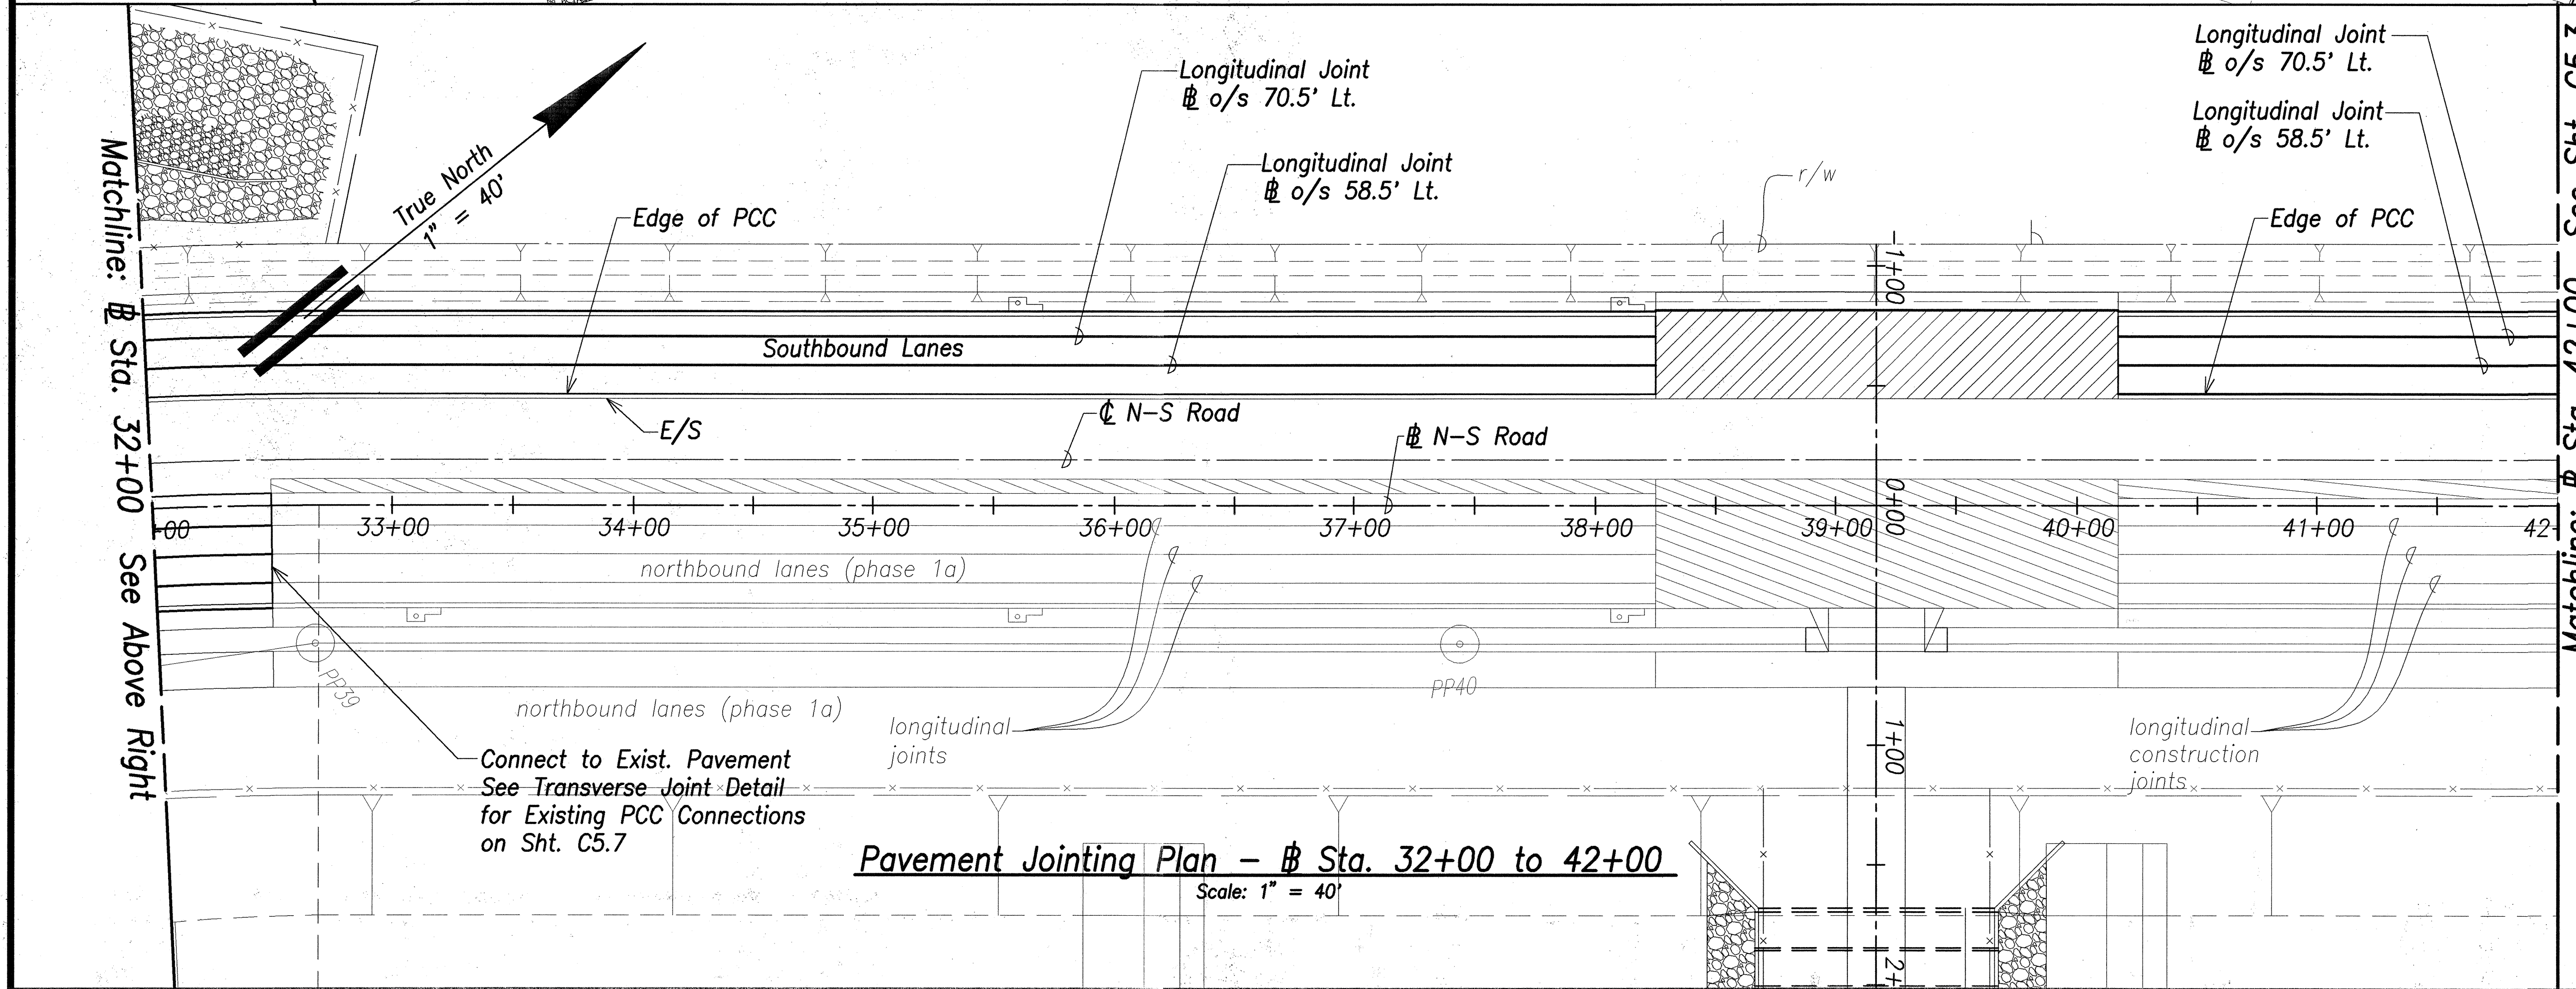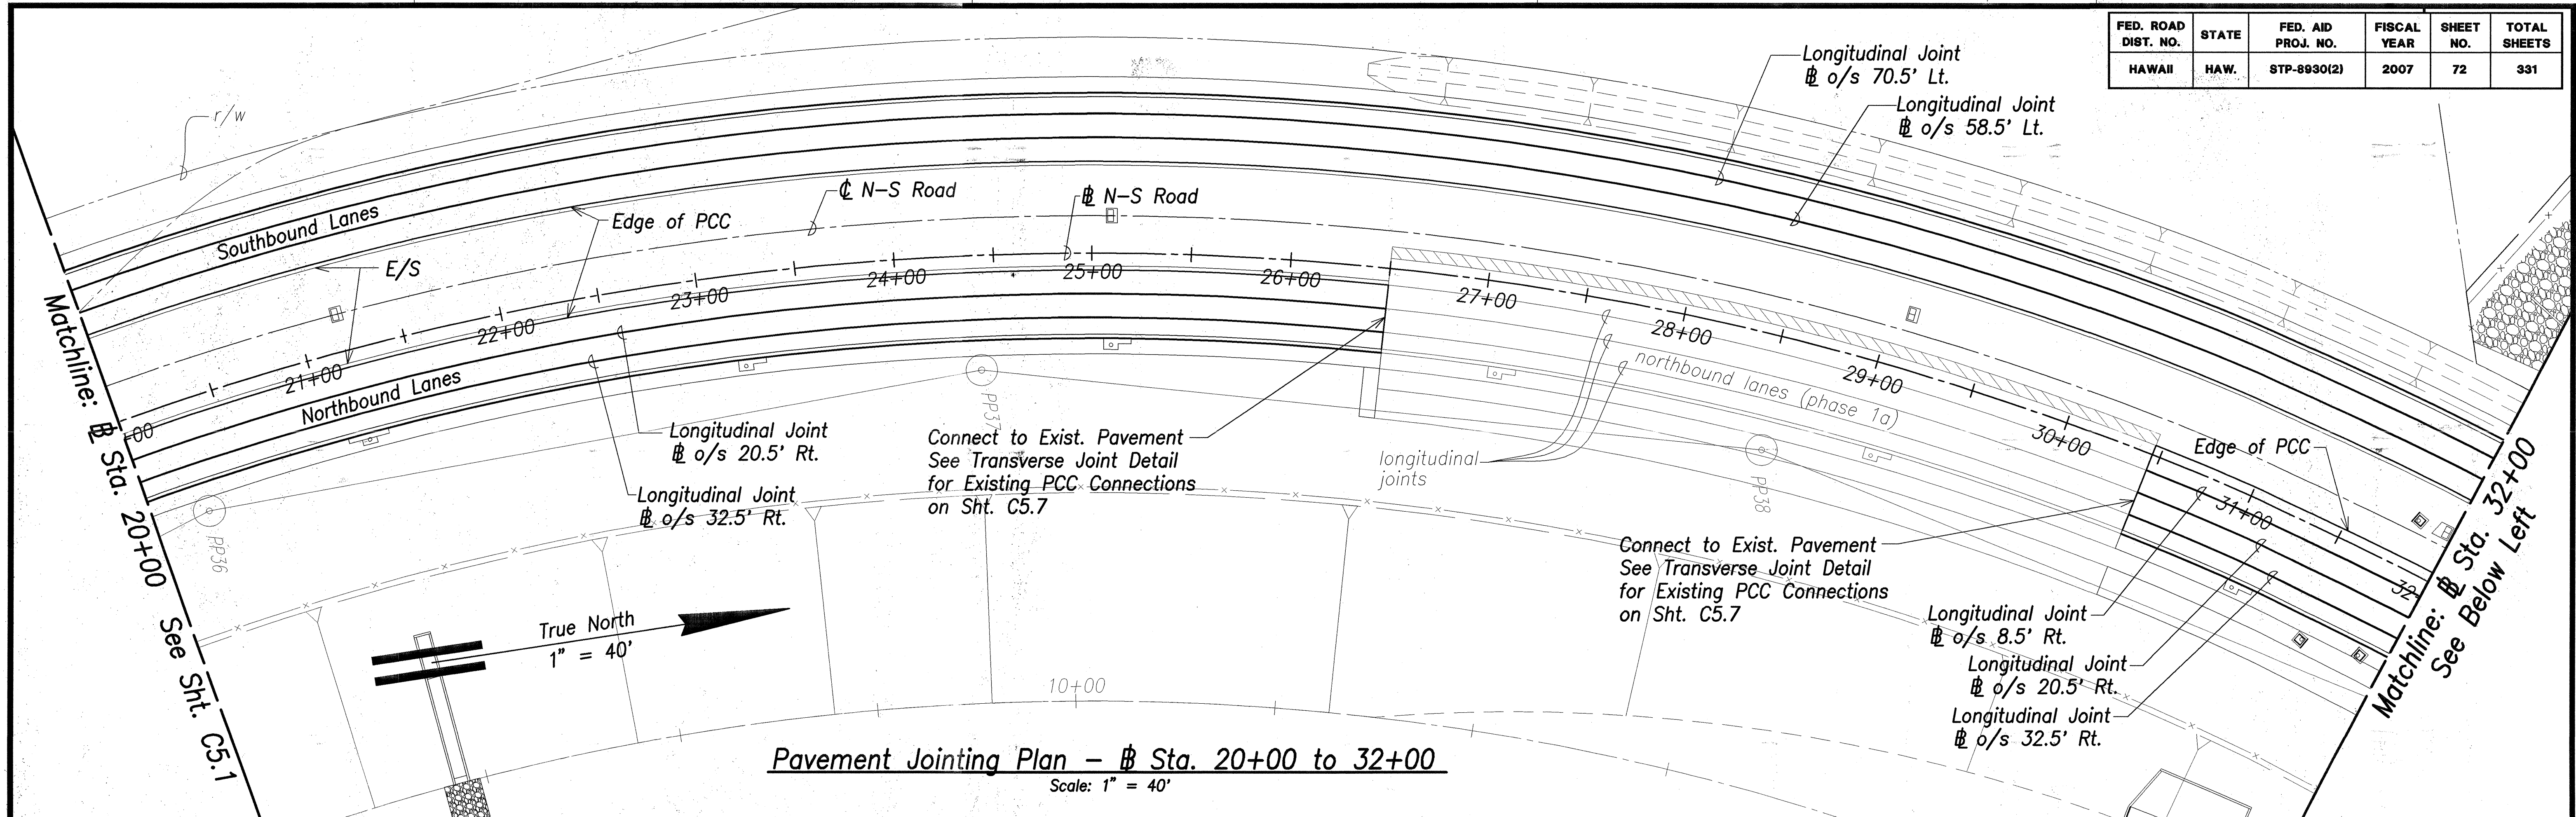

THIS WORK WAS PREPARED BY ME OR UNDER MY SUPERVISION.

APR 30, 2008
DATE OF LICENSE EXPIRY

Graphic Scale:

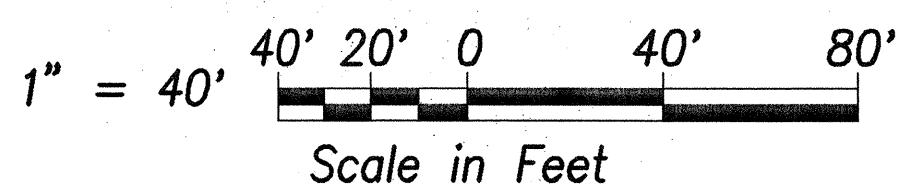

STATE OF HAWAII
DEPARTMENT OF TRANSPORTATION
HIGHWAYS DIVISION

**ROADWAY PAVEMENT
JOINTING PLAN - 2**

North-South Road
Phase 1B

F.A.I. Proj. No. STP-8930(2)


Scale: As Shown Date: Feb 21, 2007

SHEET No. C5.2 OF 150 SHEETS

SURVEY PLOTTED BY	DATE
DRAWN BY	
CHECKED BY	
DESIGNED BY	
NOTED BY	
QUANTITIES BY	
CHECKED BY	
ORIGINAL PLAN	
NOTE BOOK	
No.	

Projects\DHHL\East-West Rd & North-South Rd\IntConstruction Drawings\Government Review\#5\RDwy Pavt Jointing Plan saved AC 04\GR45.dwg, Plan, 12/18/2008 5:28:41 PM, 1:1


ORIGINAL PLAN	SURVEY PROVIDED BY	DATE
	DRAWN BY	
	TRACED BY	
	DESIGNED BY SS	
NOTE BOOK	QUANTITIES BY	
	CHECKED BY	
No.	DSK	

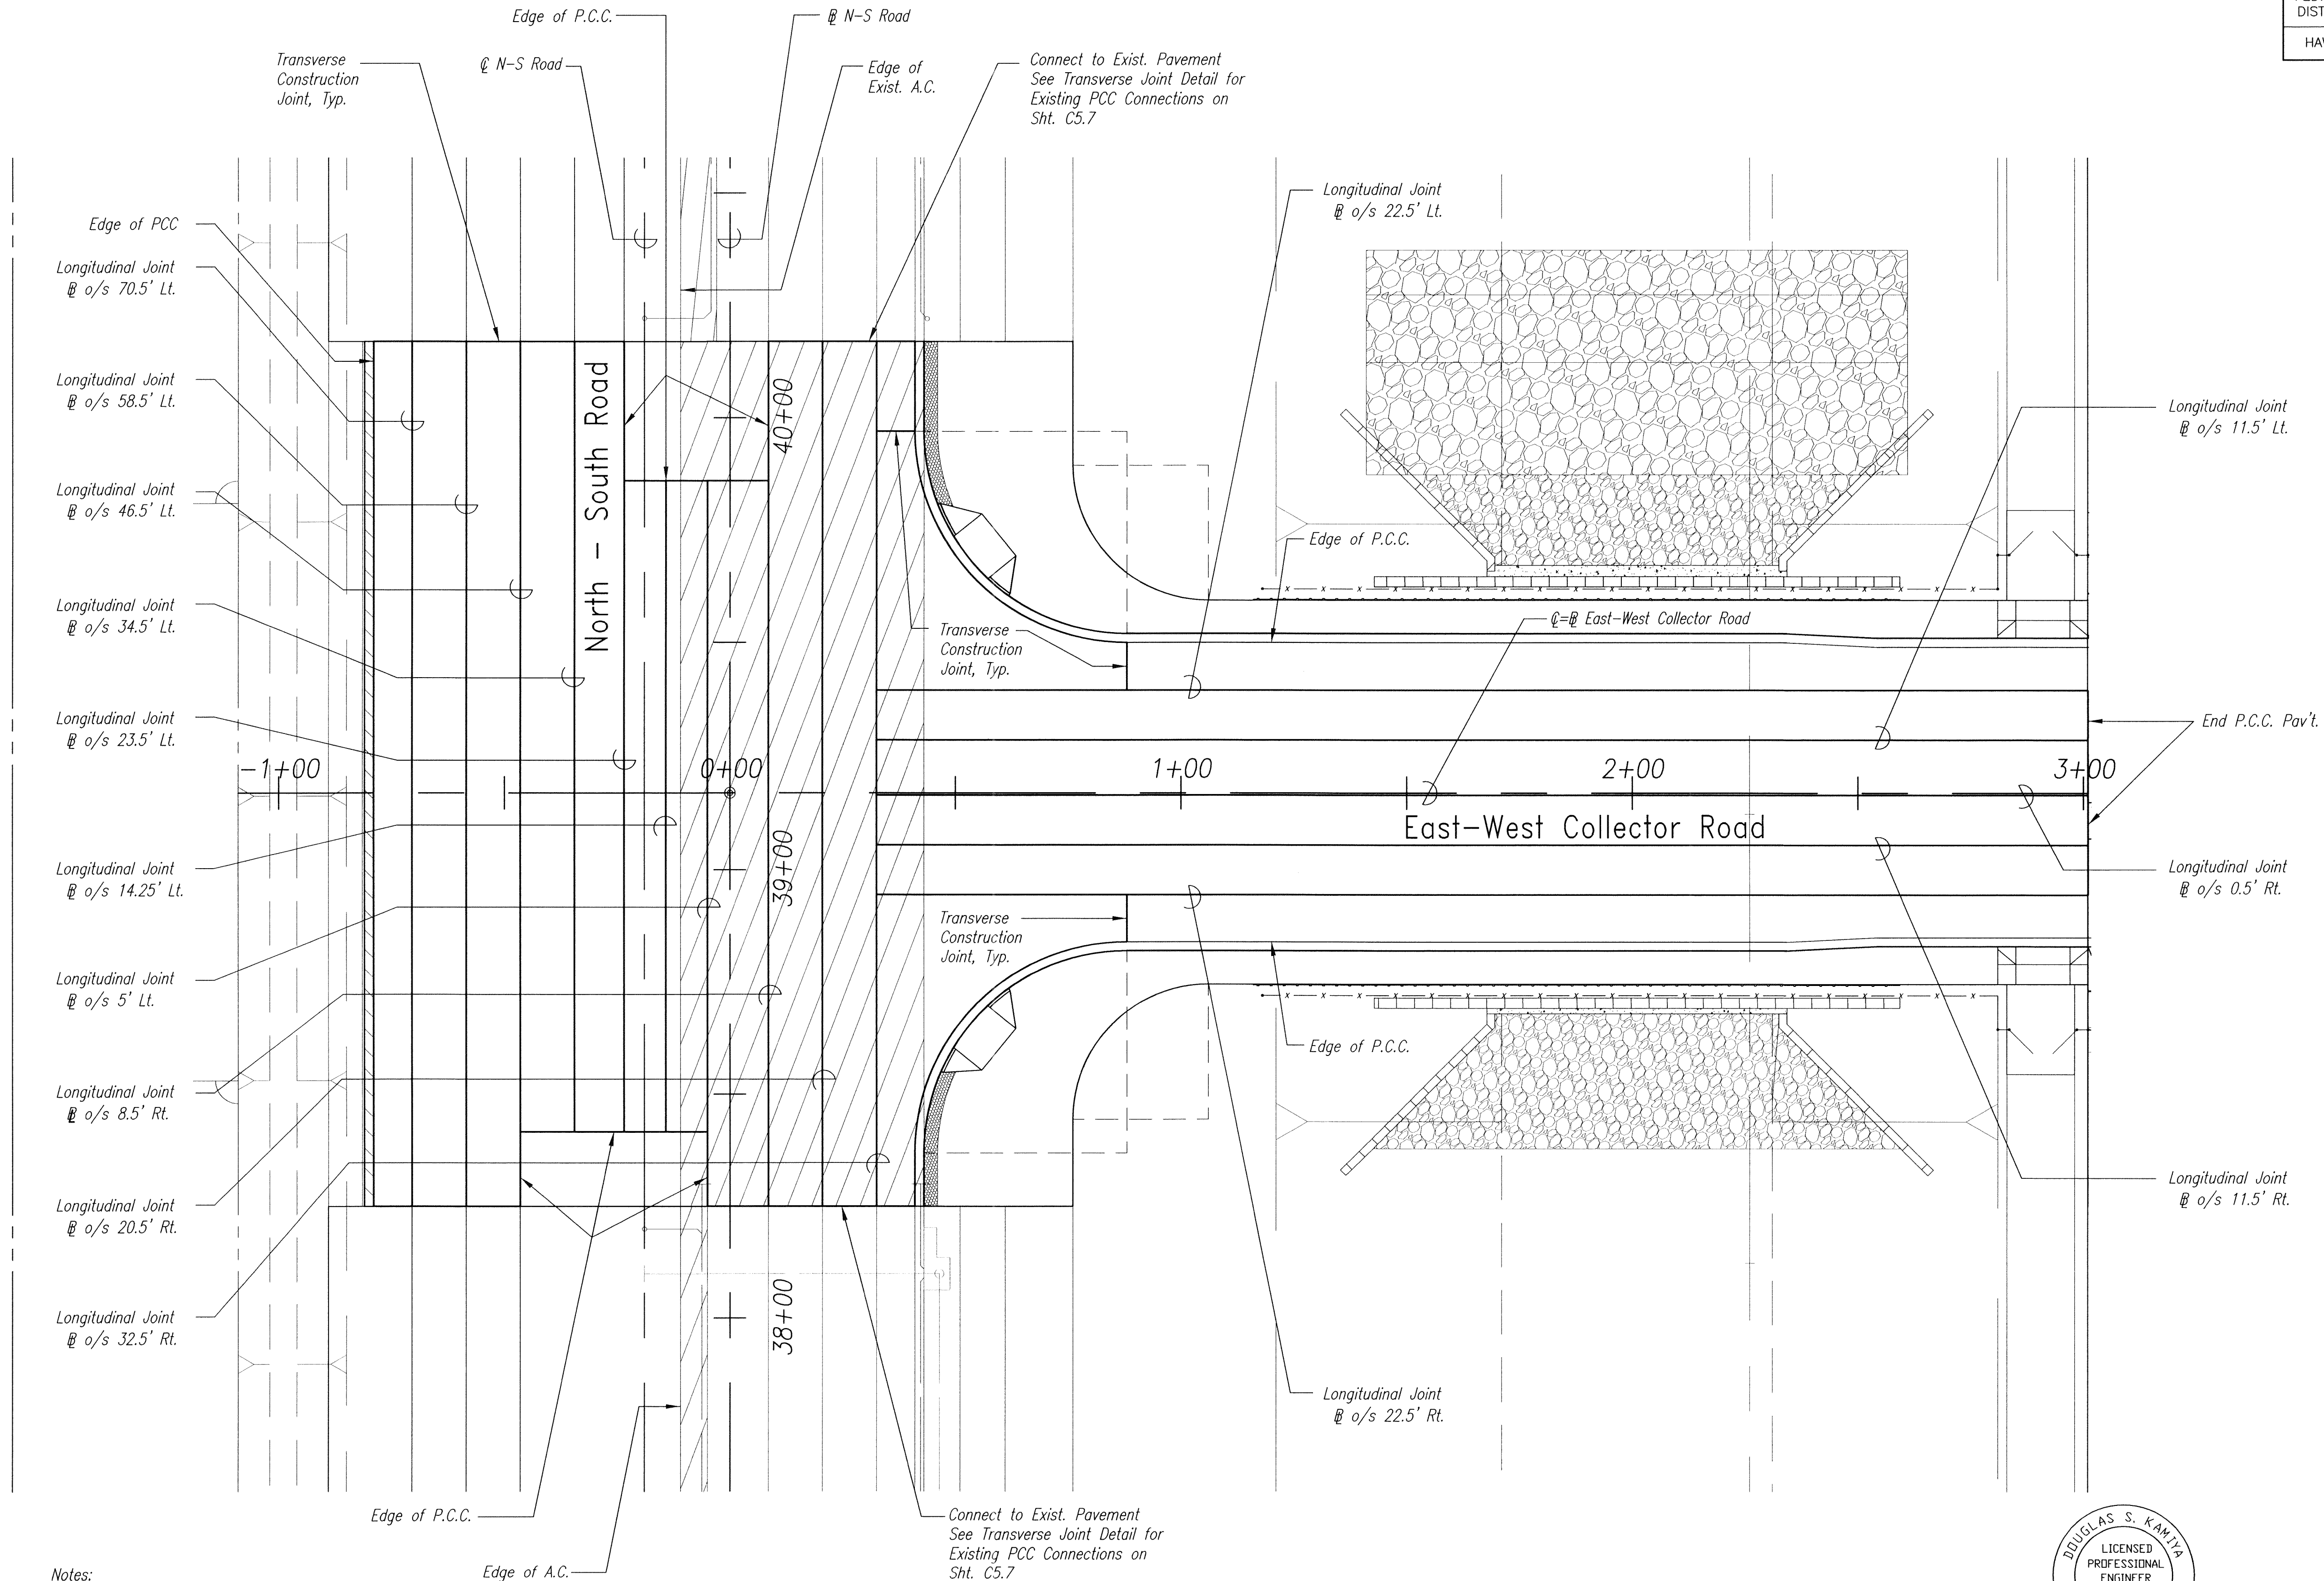

Notes:

- For pavement jointing details, see sheets C5.6 thru C5.8.

Pavement Jointing Plan – East-West Collector Road
Scale : 1" = 20'

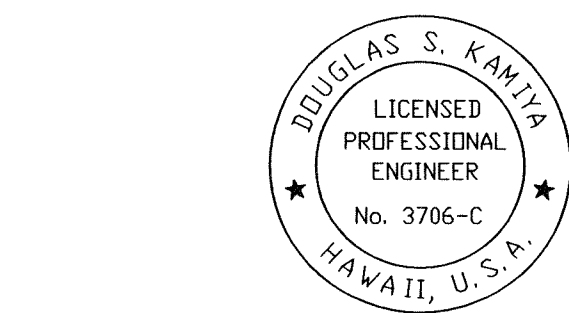

THIS WORK WAS PREPARED BY ME
OR UNDER MY SUPERVISION.

Signature
SIGNATURE

APRIL 30, 2010
DATE OF LICENSE
EXPIRATION

Community Planning and Engineering, Inc.
Engineering Design | Construction Management | Infrastructure Planning
1100 Alakea Street, Sixth Floor Honolulu, Hawaii

STATE OF HAWAII
DEPARTMENT OF TRANSPORTATION
HIGHWAYS DIVISION

**EAST-WEST COLLECTOR RD.
RDWY PAVT JOINTING PLAN**

North-South Road

Phase 1B

F.A.I. Proj. No. STP-8930(2)




Scale : As Shown Date :

SHEET No. C5.2 OF 150 SHEETS

C.O. 72S-1


FED. ROAD DIST. NO.	STATE	FED. AID PROJ. NO.	FISCAL YEAR	SHEET NO.	TOTAL SHEETS
HAWAII	HAW.	STP-8930(2)	2007	C.O. 72S-1	331

FED. ROAD DIST. NO.	STATE	FED. AID PROJ. NO.	FISCAL YEAR	SHEET NO.	TOTAL SHEETS
HAWAII	HAW.	STP-8930(2)	2007	73	331

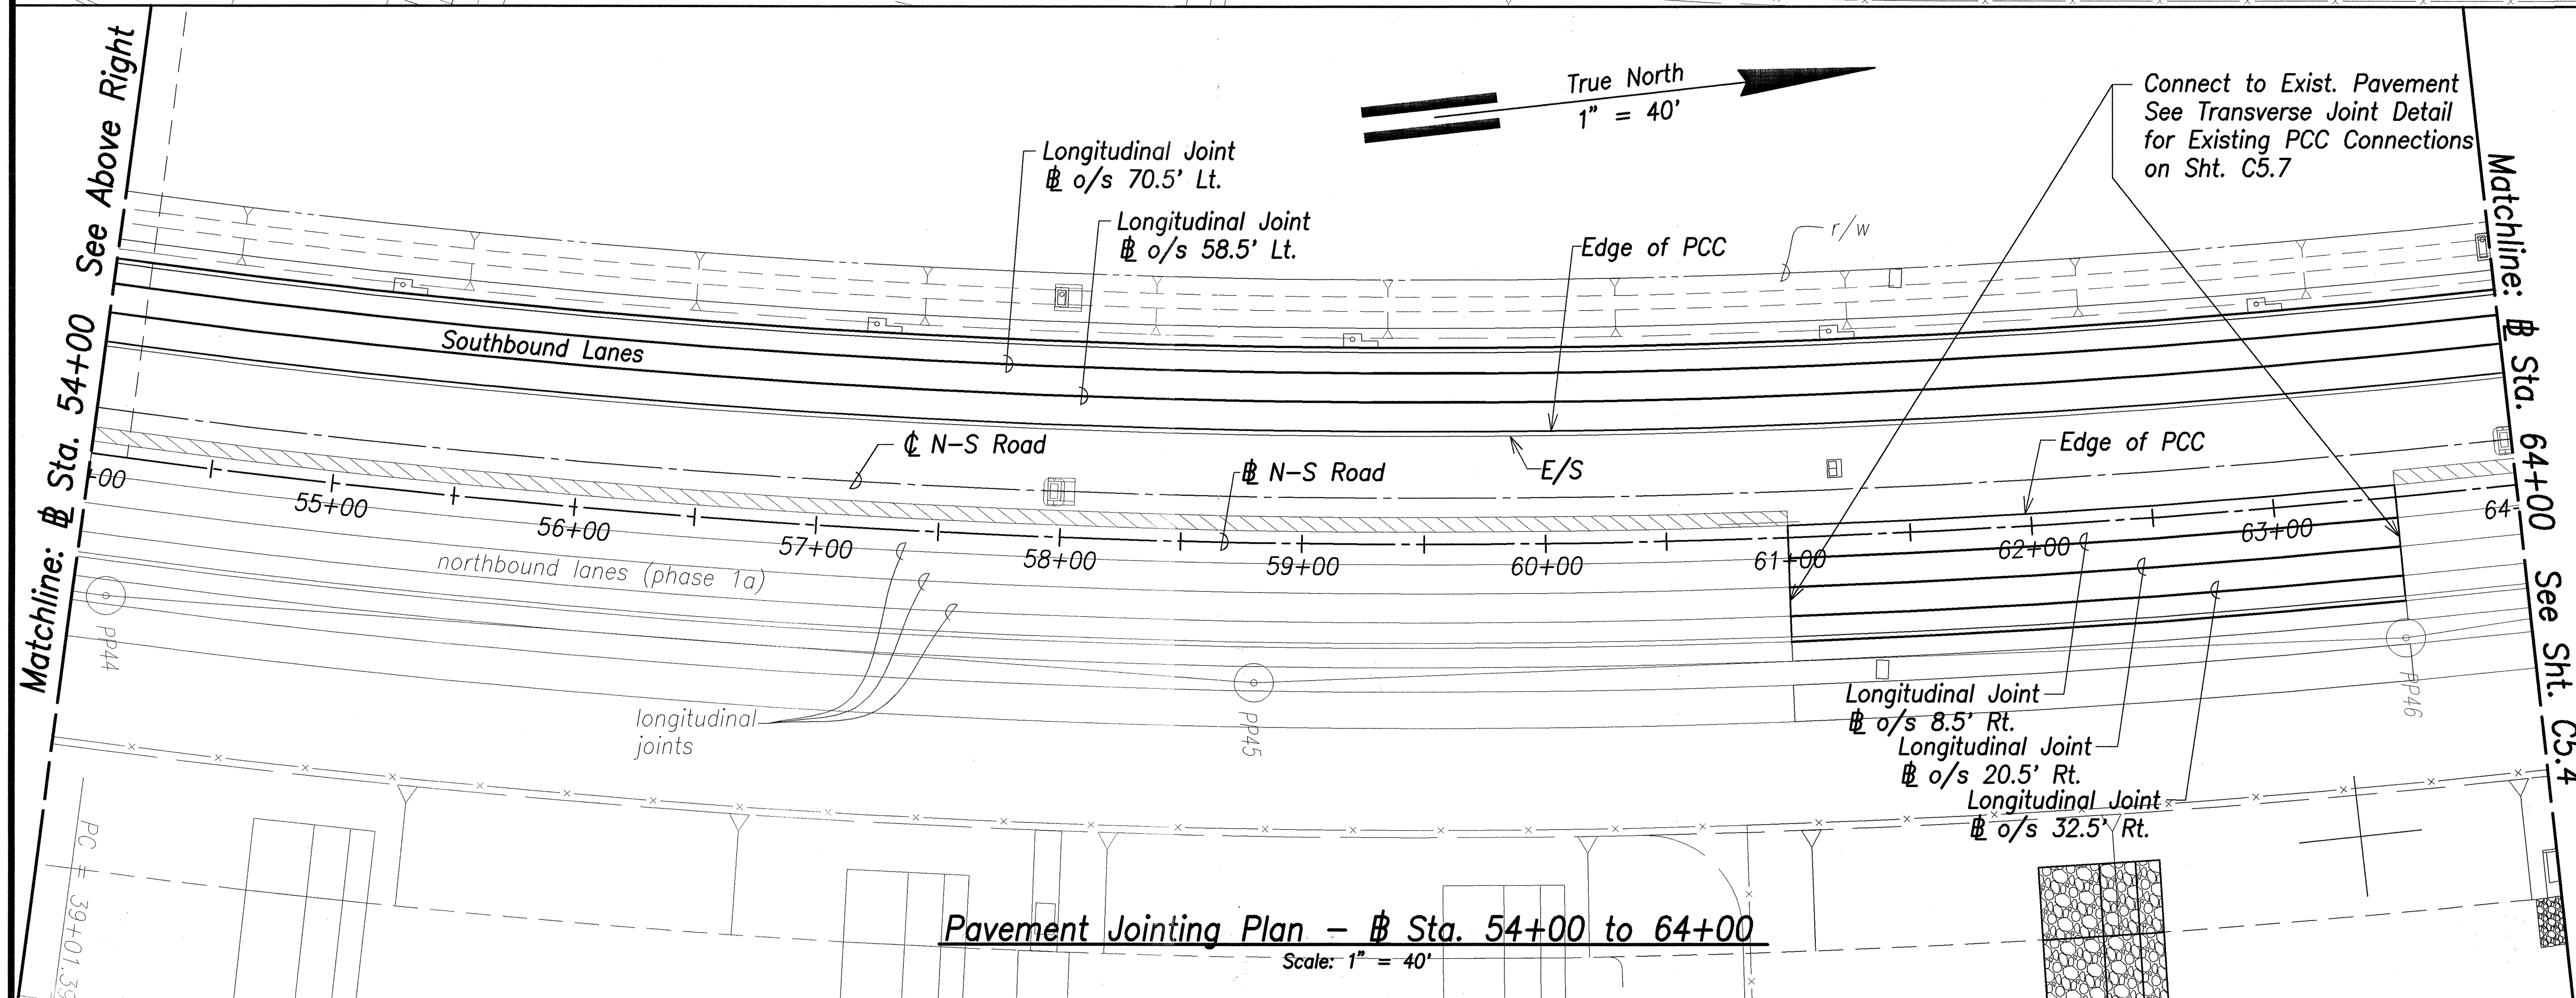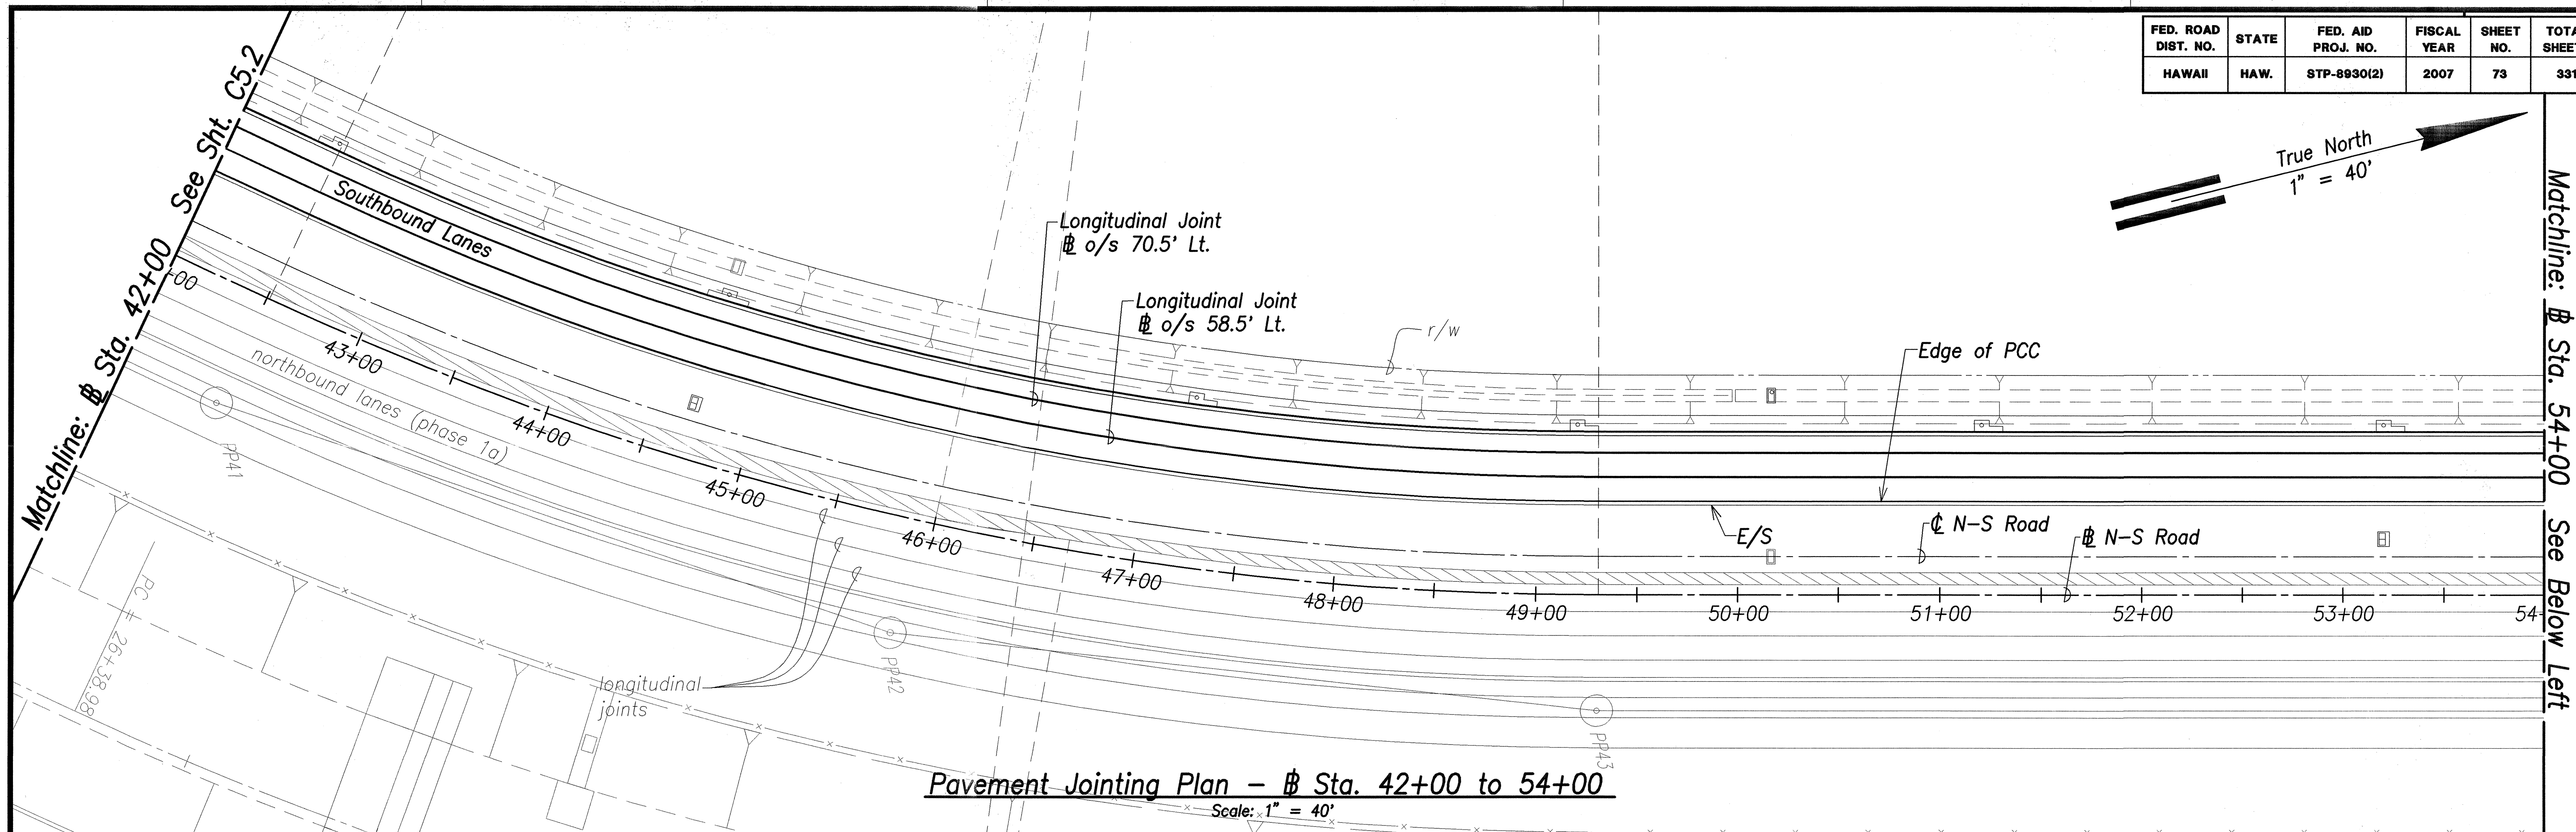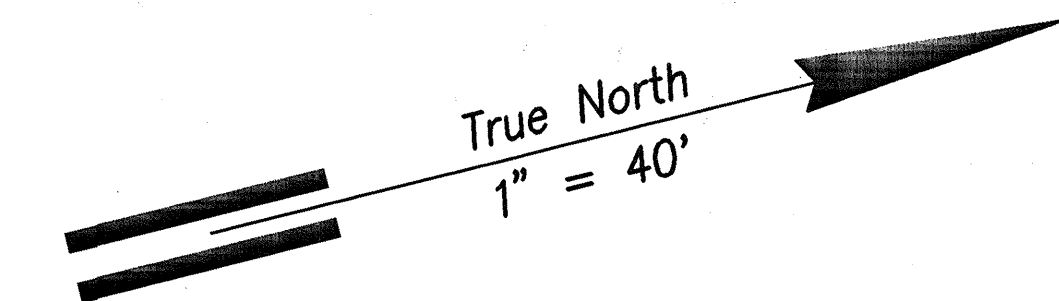

THIS WORK WAS PREPARED BY ME OR UNDER MY SUPERVISION.

SIGNATURE DATE OF LICENSE EXPIRY

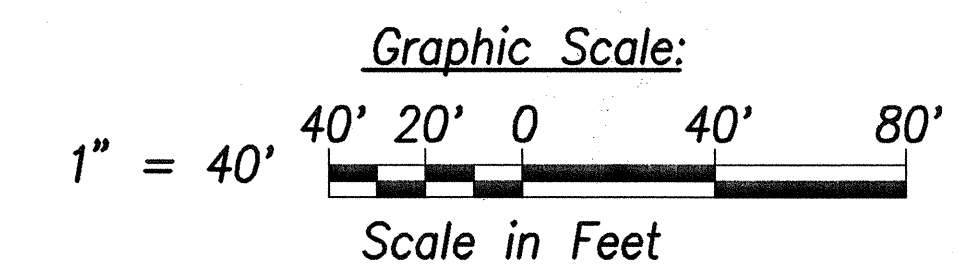




STATE OF HAWAII
DEPARTMENT OF TRANSPORTATION
HIGHWAYS DIVISION
**ROADWAY PAVEMENT
JOINTING PLAN - 3**
North-South Road
Phase 1B
F.A.I. Proj. No. STP-8930(2)

Scale: As Shown Date: Feb 21, 2007

SHEET No. C5.3 OF 150 SHEETS


SURVEY PLOTTED BY	DATE
DRAWN BY	
DESIGNED BY	
QUANTITIES BY	
CHECKED BY	
ORIGINAL PLAN	
NOTE BOOK	
No.	

FED. ROAD DIST. NO.	STATE	FED. AID PROJ. NO.	FISCAL YEAR	SHEET NO.	TOTAL SHEETS
HAWAII	HAW.	STP-8930(2)	2007	74	331

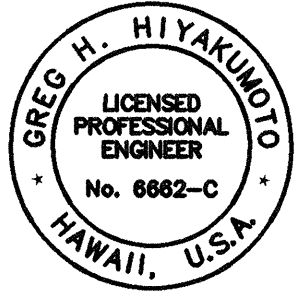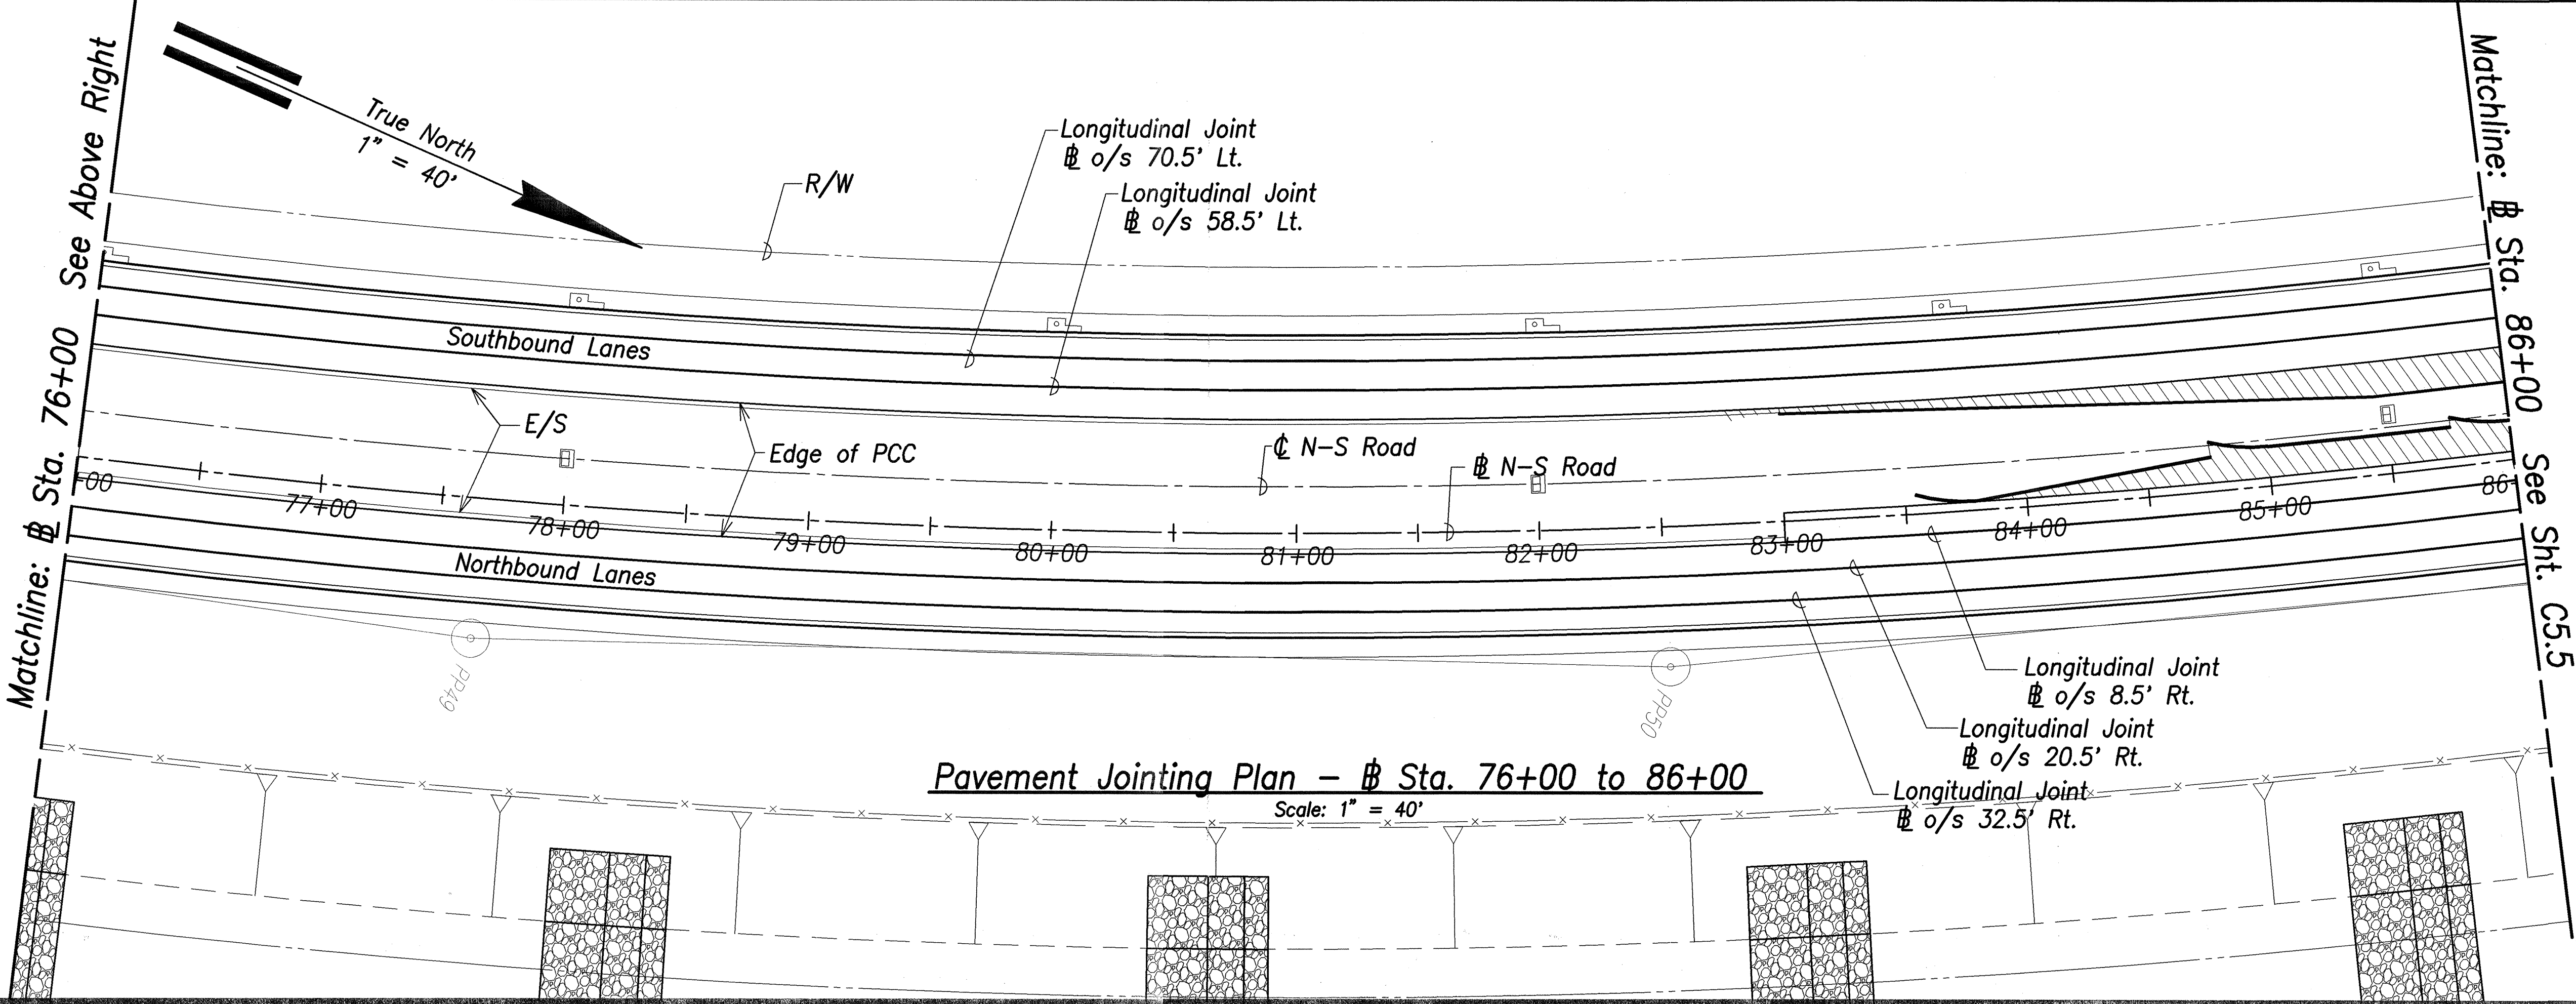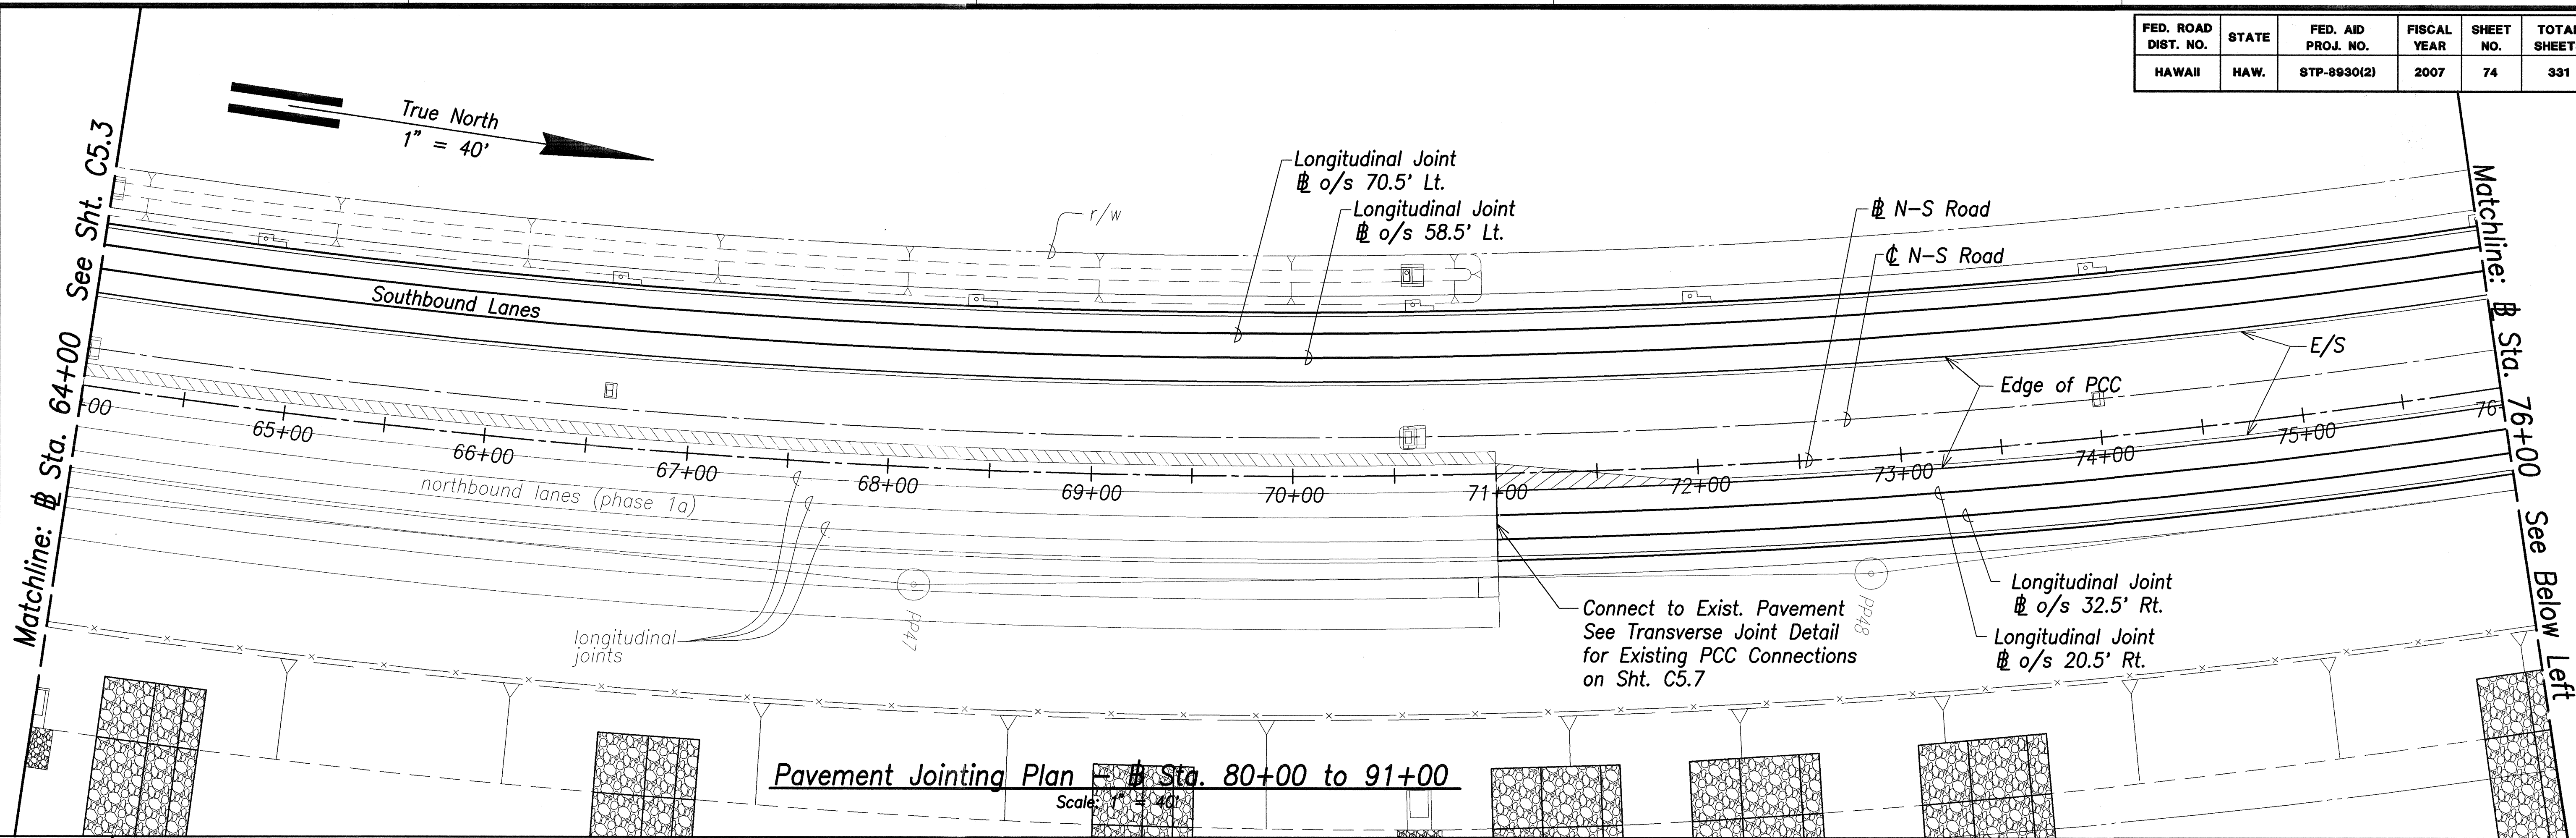

THIS WORK WAS PREPARED BY ME OR UNDER MY SUPERVISION.

SIGNATURE DATE OF LICENSE EXPIRY


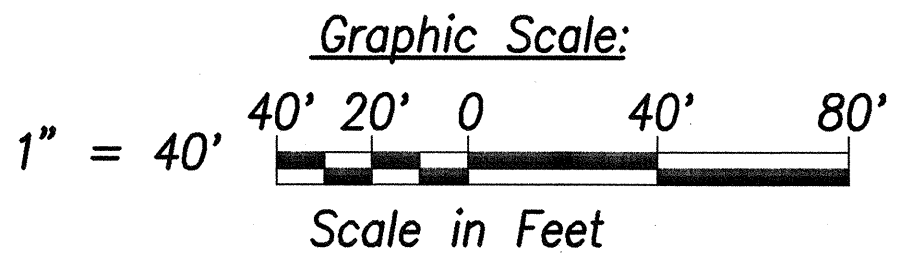


STATE OF HAWAII
DEPARTMENT OF TRANSPORTATION
HIGHWAYS DIVISION
**ROADWAY PAVEMENT
JOINTING PLAN - 4**
North-South Road
Phase 1B
F.A.I. Proj. No. STP-8930(2)
Scale: As Shown Date: Feb 21, 2007
SHEET No. C5.4 OF 150 SHEETS

SURVEY PLOTTED BY	DATE
DRAWN BY	
DESIGNED BY	
QUANTITIES BY	
CHECKED BY	

ORIGINAL PLAN	No.
NOTE BOOK	

FED. ROAD DIST. NO.	STATE	FED. AID PROJ. NO.	FISCAL YEAR	SHEET NO.	TOTAL SHEETS
HAWAII	HAW.	STP-8930(2)	2007	75	331

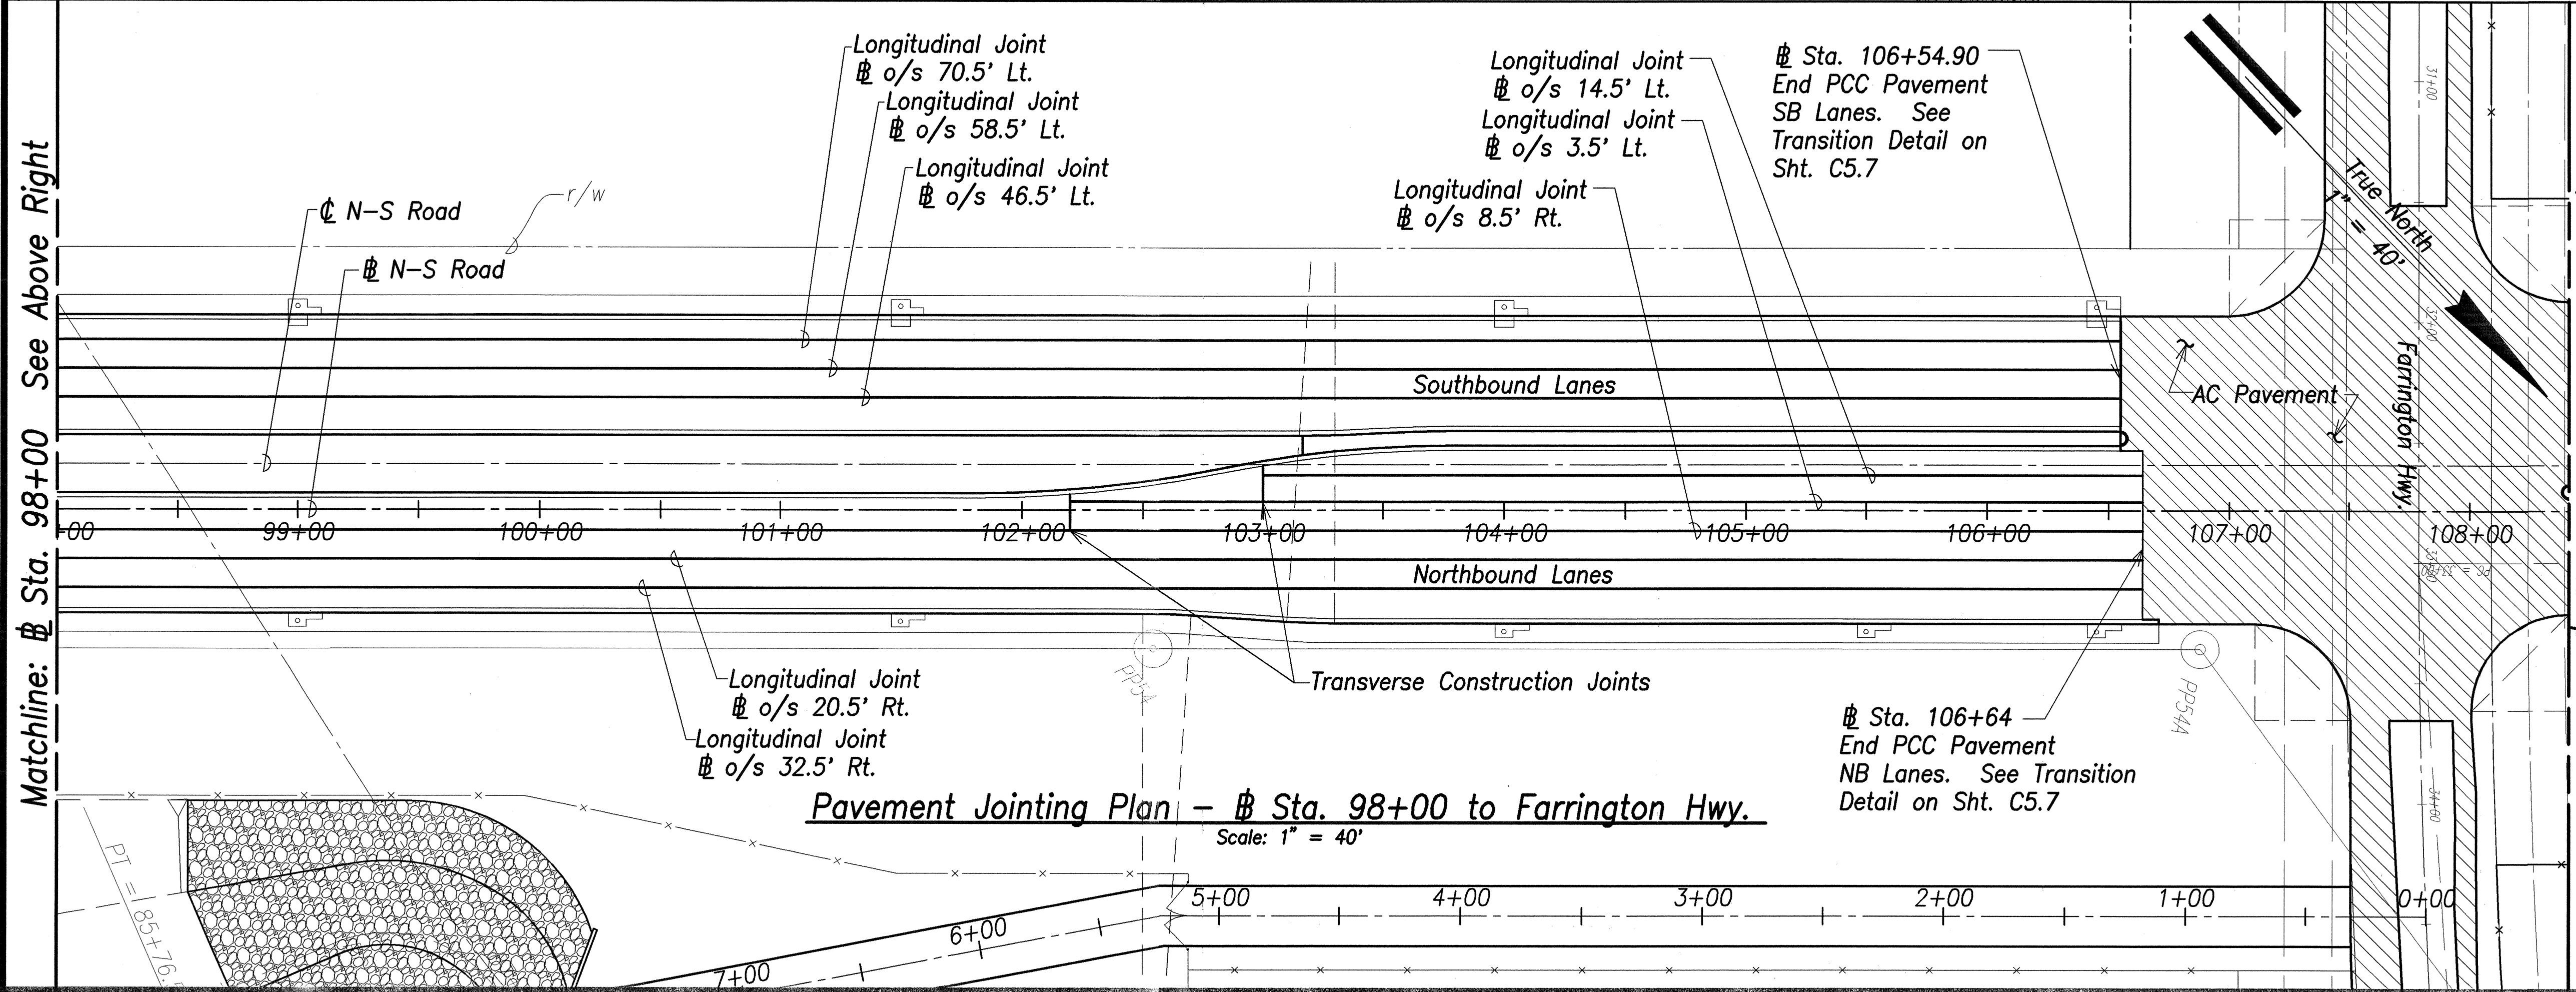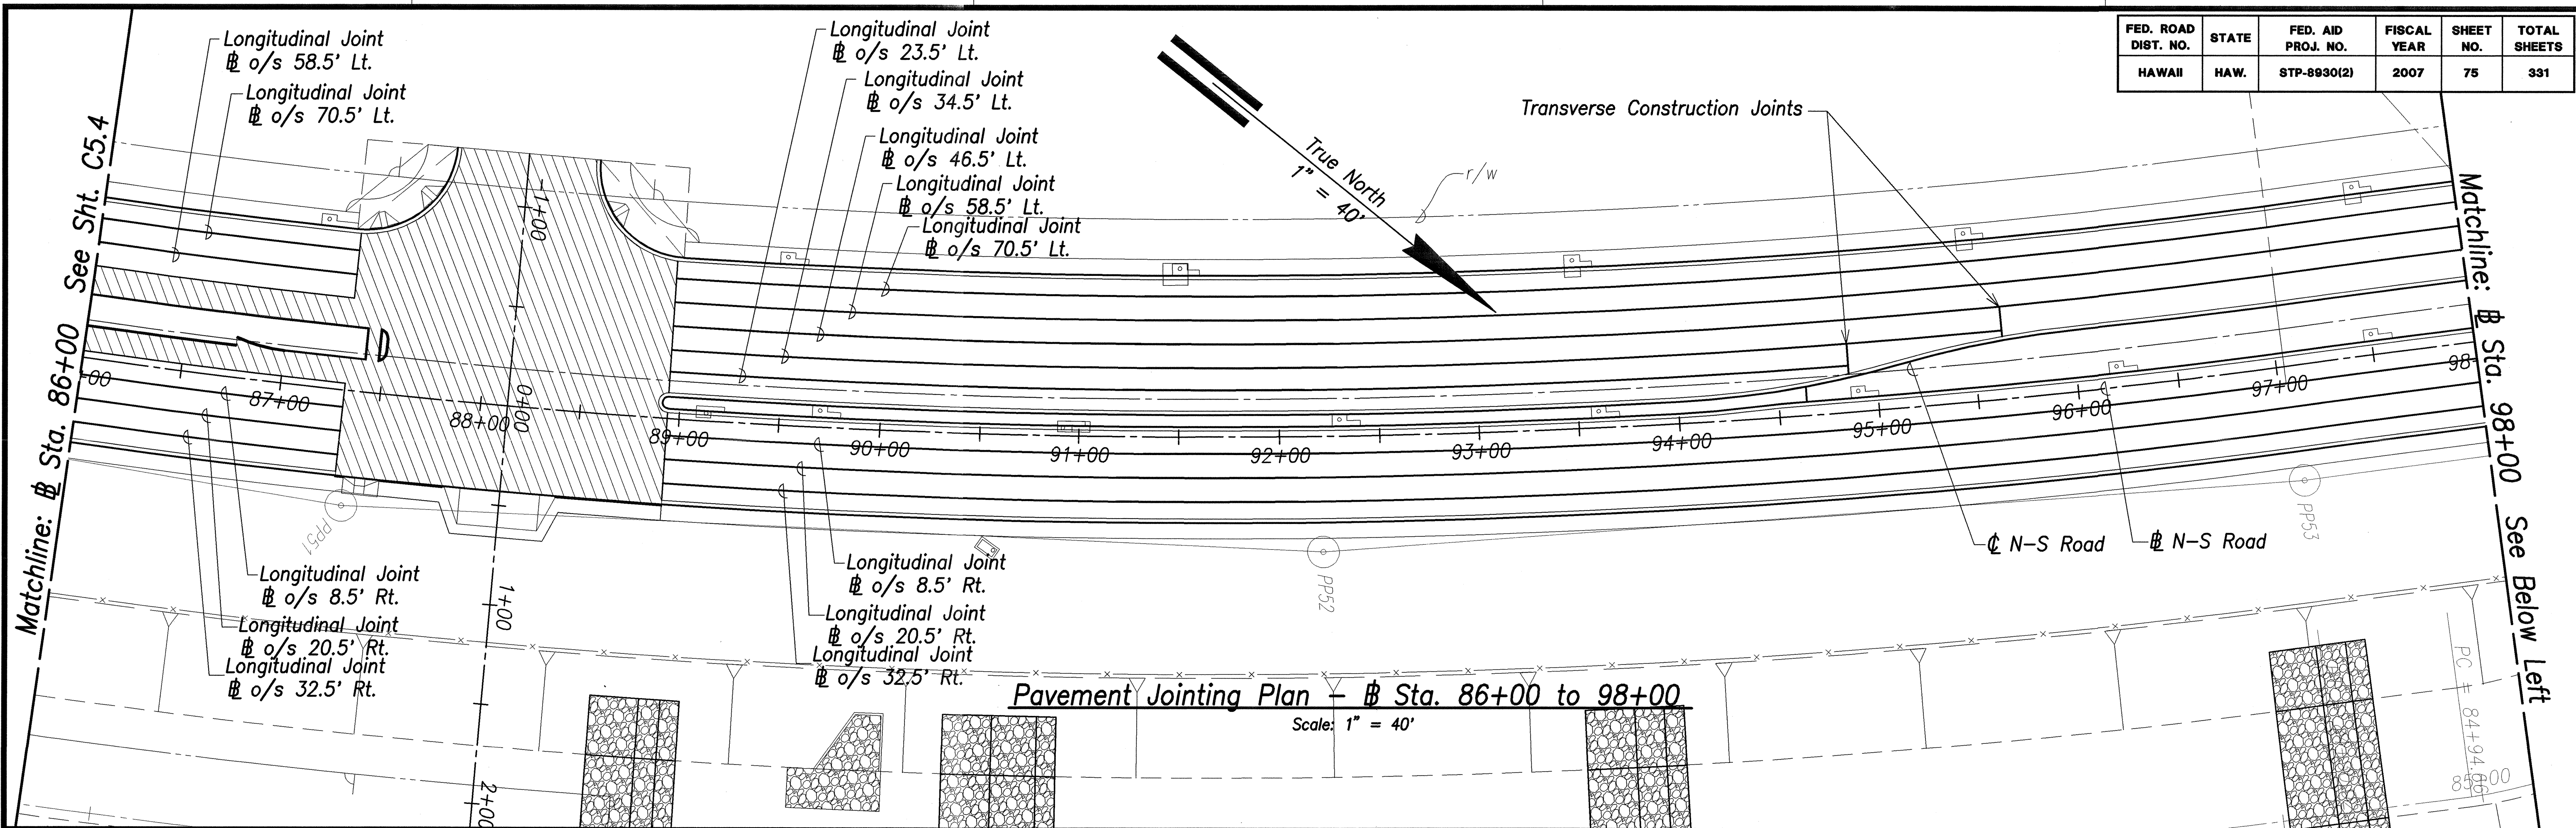

THIS WORK WAS PREPARED BY ME OR UNDER MY SUPERVISION.

APR 30, 2008
DATE OF LICENSE EXPIRY

Graphic Scale:

1" = 40' 40' 20' 0 40' 80'

Scale in Feet

STATE OF HAWAII
DEPARTMENT OF TRANSPORTATION
HIGHWAYS DIVISION

**ROADWAY PAVEMENT
JOINTING PLAN - 5**

North-South Road
Phase 1B
F.A.I. Proj. No. STP-8930(2)

Scale: As Shown Date: Feb 21, 2007

SHEET No. C5.5 OF 150 SHEETS

SURVEY PLOTTED BY	DATE
DRAWN BY	
DESIGNED BY	
QUANTITIES BY	
CHECKED BY	
ORIGINAL PLAN	
NOTE BOOK	
No.	