
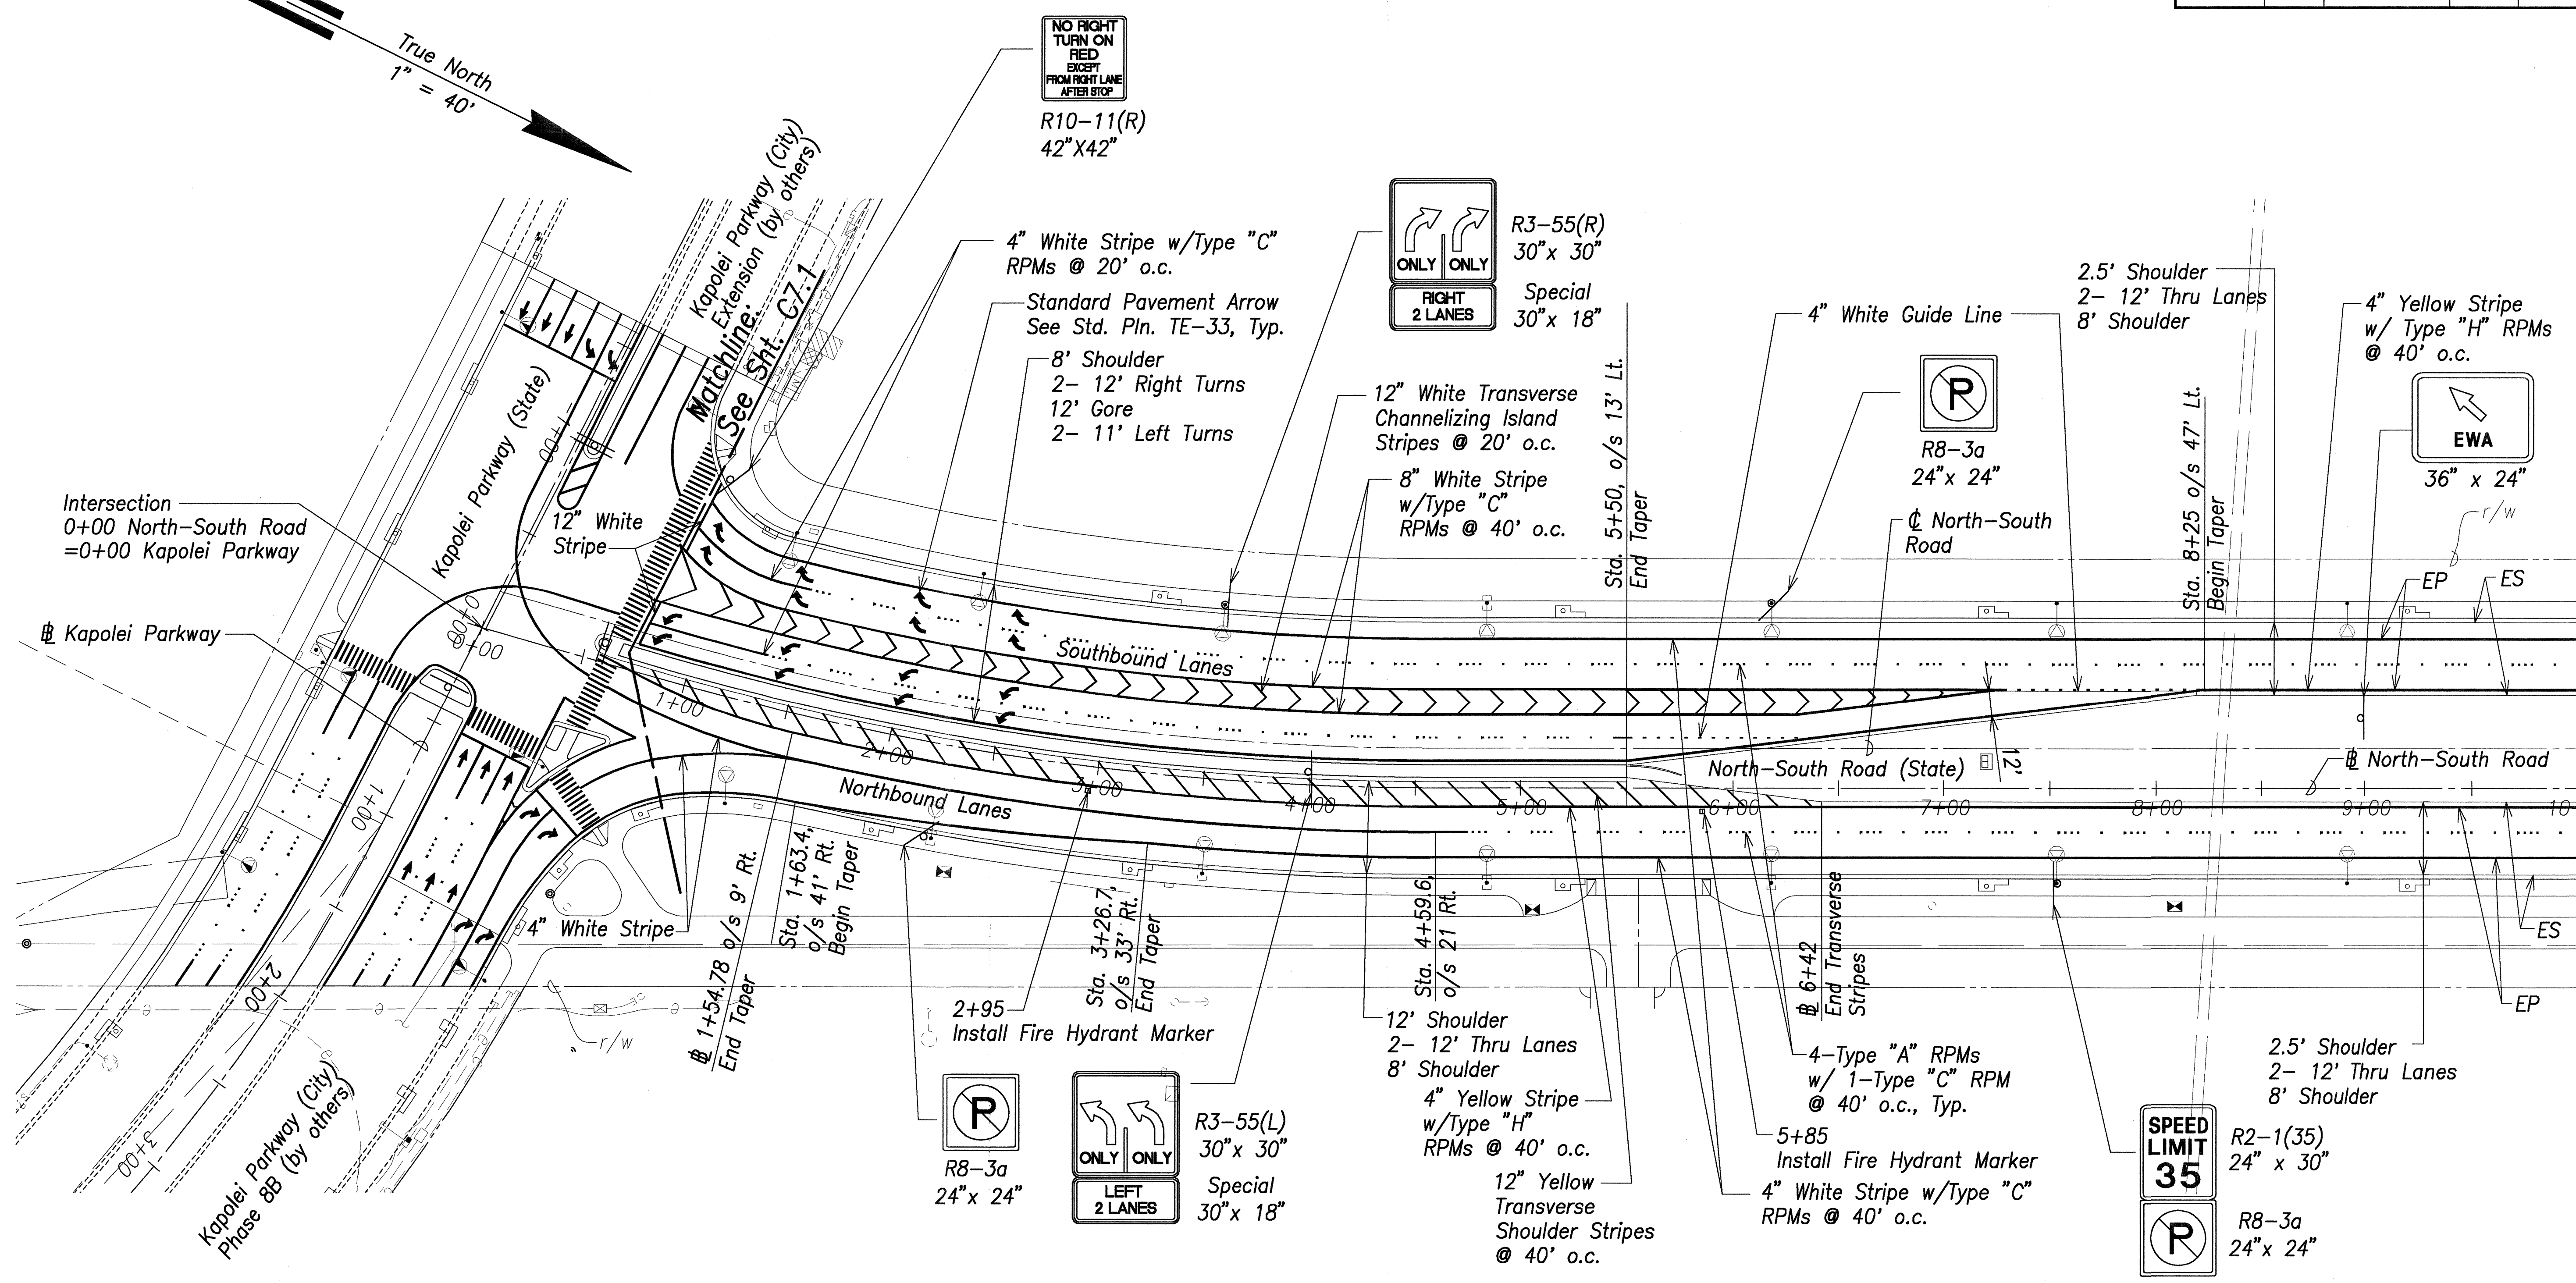




FED. ROAD DIST. NO.	STATE	FED. AID PROJ. NO.	FISCAL YEAR	SHEET NO.	TOTAL SHEETS
HAWAII	HAW.	STP-8930(2)	2007	92	331

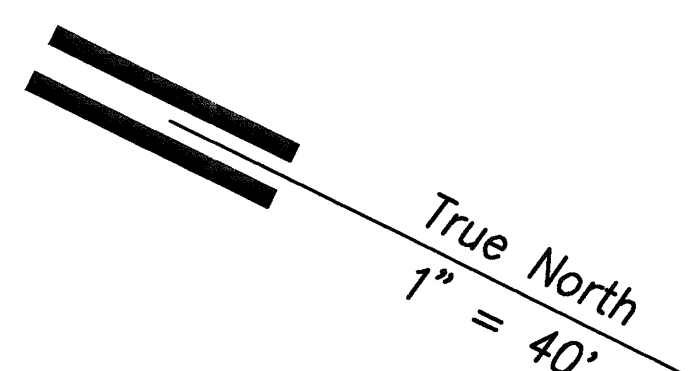

DATE
SURVEY PLOTTED BY
DRAWN BY
DESIGNED BY
QUANTITIES BY
CHECKED BY
ORIGINAL PLAN
NOTE BOOK
No.

Note:
All New Striping Shall be Tape,
Type I, Type III or Thermoplastic Extrusion

Striping Plan - Kapolei Parkway to Sta. 10+00
Scale: 1" = 40'

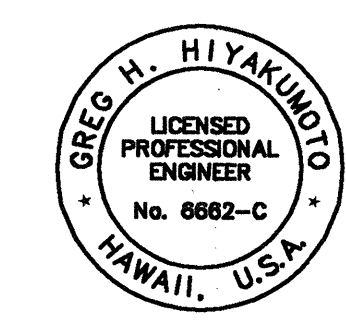
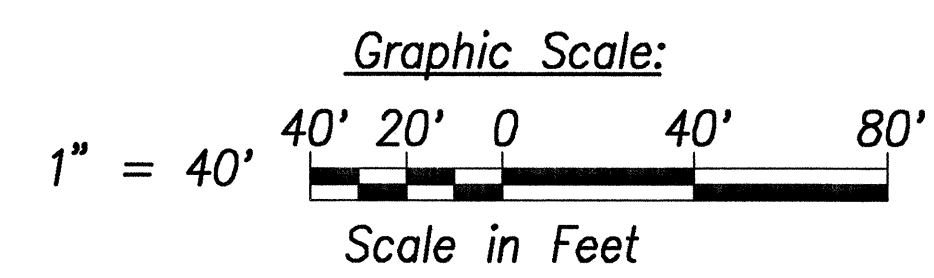


THIS WORK WAS PREPARED BY ME OR UNDER MY SUPERVISION.
DATE OF LICENSE EXPIRY: APR 30, 2008

STATE OF HAWAII
DEPARTMENT OF TRANSPORTATION
HIGHWAYS DIVISION
**ROADWAY SIGNING
& STRIPING PLAN - 1**
North-South Road
Phase 1B
F.A.I. Proj. No. STP-8930(2)
Scale: 1" = 40' Date: Feb 21, 2007
SHEET No. C7.2 OF 150 SHEETS

Matchline: @ Sta. 10+00 See Sht. C7.3

FED. ROAD DIST. NO.	STATE	FED. AID PROJ. NO.	FISCAL YEAR	SHEET NO.	TOTAL SHEETS
HAWAII	HAW.	STP-8930(2)	2007	93	331

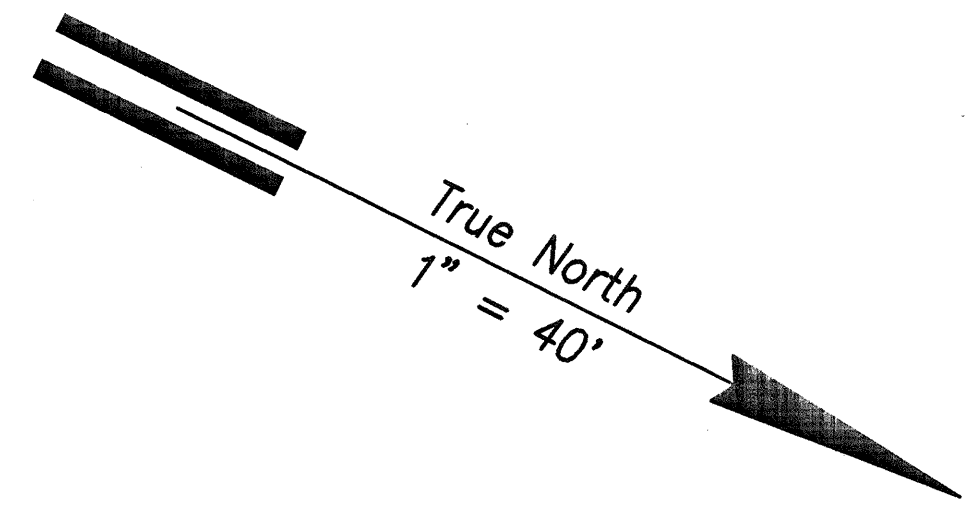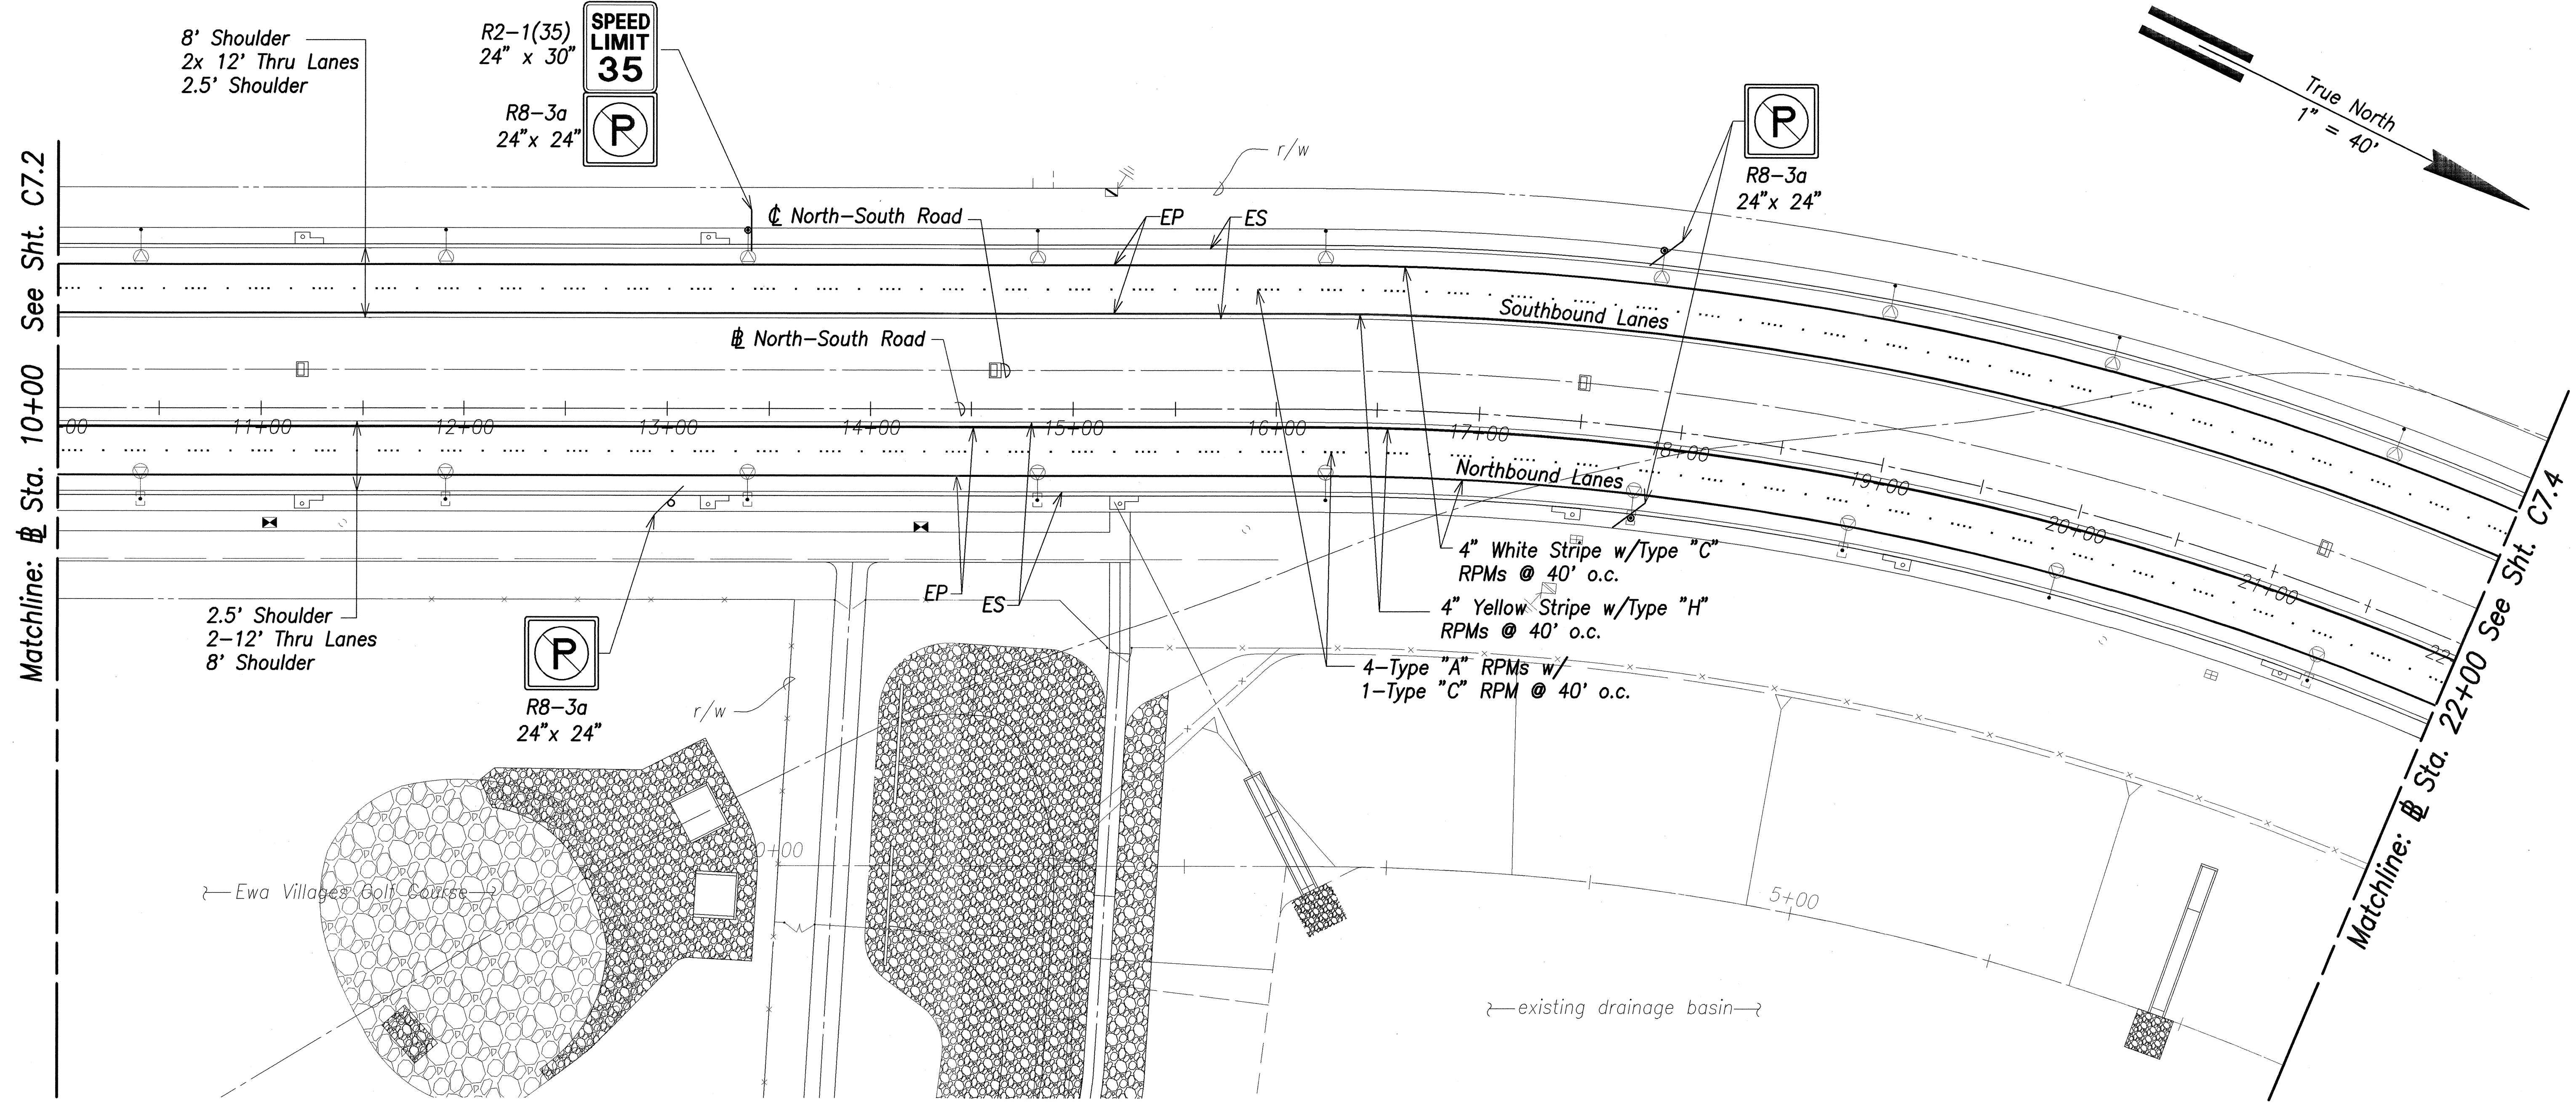



Matchline: Sta. 10+00 See Sht. C7.2

Matchline: Sta. 22+00 See Sht. C7.4

Striping Plan - Sta. 10+00 to Sta. 22+00
Scale: 1" = 40'

DATE	
SURVEY PLATTED BY	
DRAWN BY	
DESIGNED BY	
NOTE BOOK	
QUANTITIES BY	
CHECKED BY	
No.	

Note:
All New Striping Shall be Tape,
Type I, Type III or Thermoplastic Extrusion

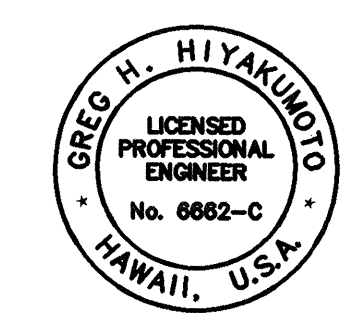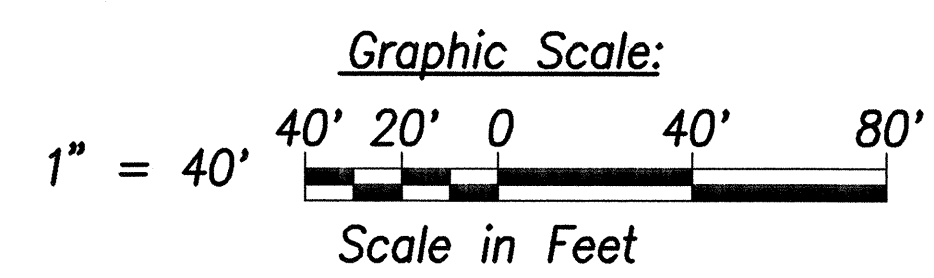



THIS WORK WAS PREPARED BY ME OR UNDER MY SUPERVISION.
DATE OF SIGNATURE: APR 30, 2008
DATE OF LICENSE EXPIRY:

STATE OF HAWAII
DEPARTMENT OF TRANSPORTATION
HIGHWAYS DIVISION
**ROADWAY SIGNING
& STRIPING PLAN - 2**
North-South Road
Phase 1B
F.A.I. Proj. No. STP-8930(2)
Scale: 1" = 40' Date: Feb 21, 2007
SHEET No. C7.3 OF 150 SHEETS

FED. ROAD DIST. NO.	STATE	FED. AID PROJ. NO.	FISCAL YEAR	SHEET NO.	TOTAL SHEETS
HAWAII	HAW.	STP-8930(2)	2007	94	331

R2-1(35)
24" x 30"
SPEED LIMIT 35


R8-3a
24" x 24"
P

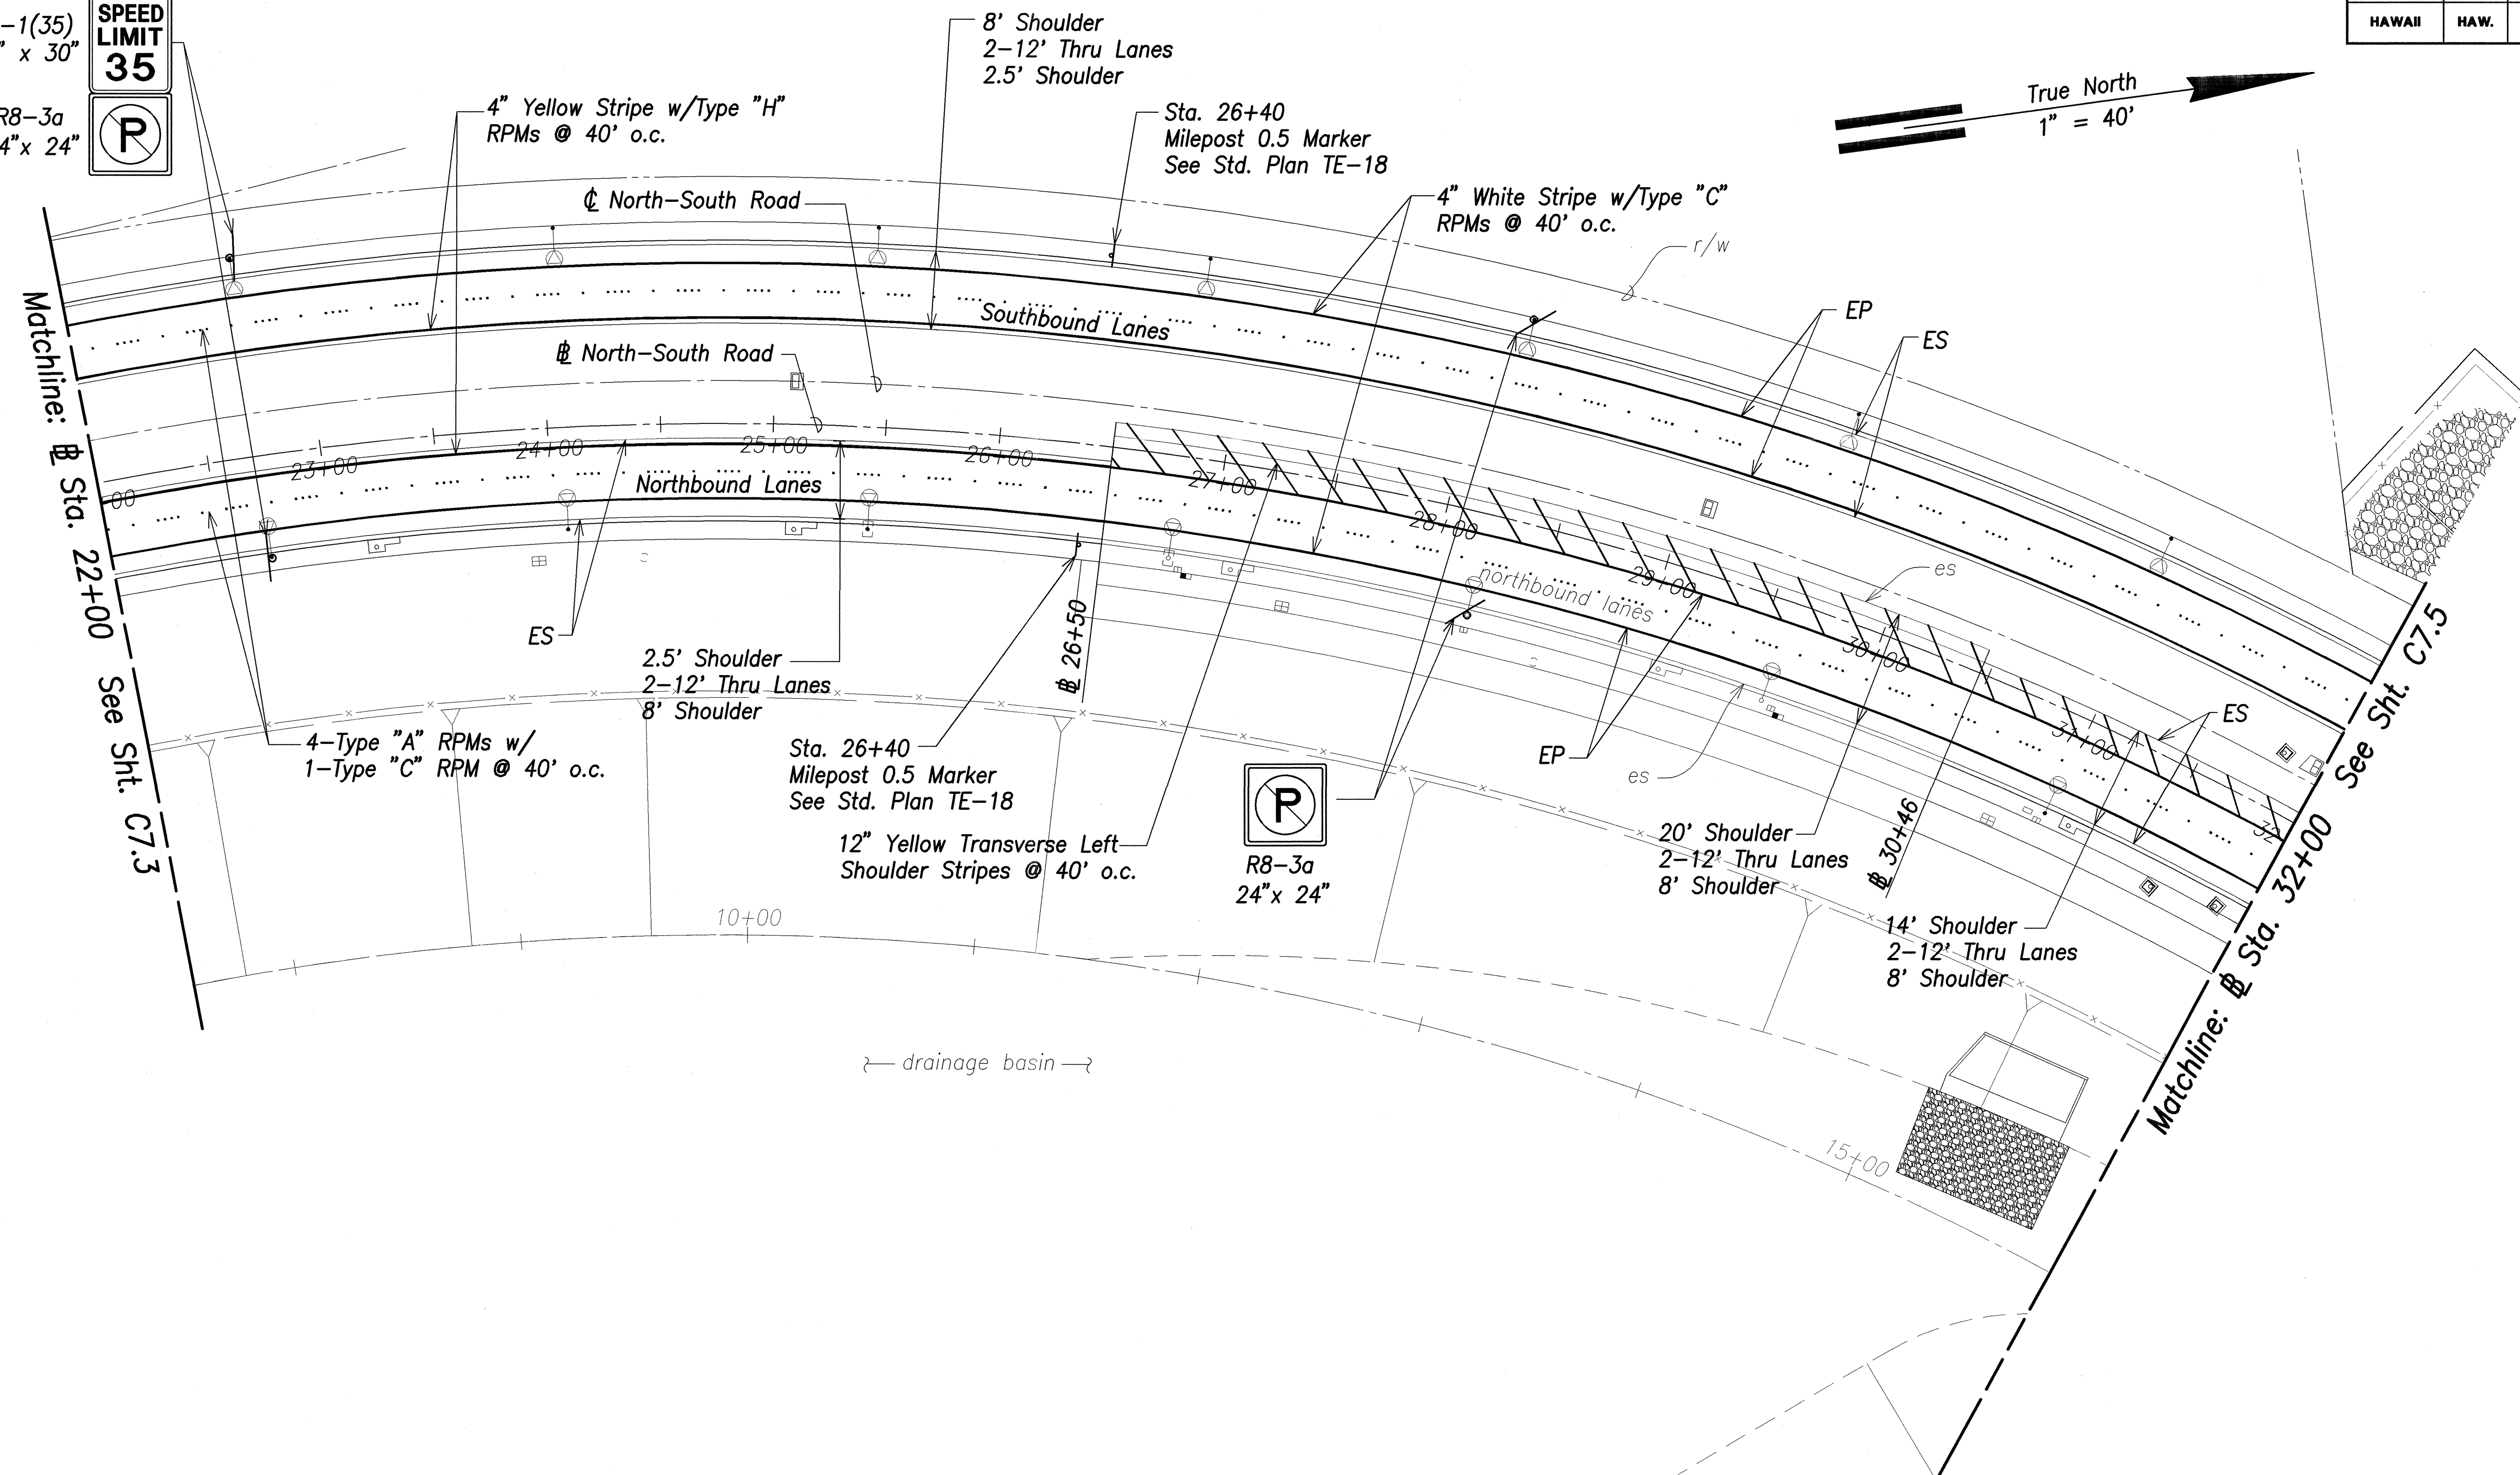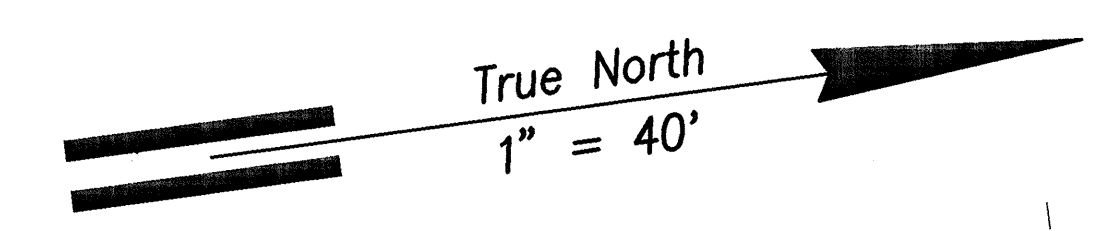

Striping Plan - Sta. 22+00 to Sta. 32+00
Scale: 1" = 40'

DATE	_____
SURVEY PLOTTED BY	_____
DESIGNED BY	_____
TRACED BY	_____
NOTE BOOK	_____
QUANTITIES BY	_____
CHECKED BY	_____
No.	_____

Note:
All New Striping Shall be Tape,
Type I, Type III or Thermoplastic Extrusion

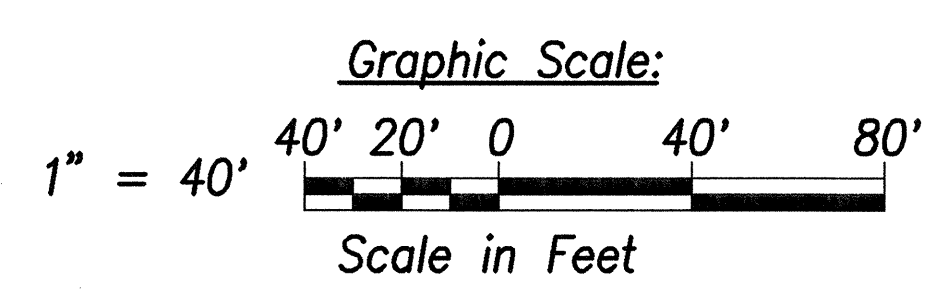


THIS WORK WAS PREPARED BY ME OR UNDER MY SUPERVISION.
DATE OF LICENSE EXPIRY: APR 30, 2008
SIGNATURE: _____

STATE OF HAWAII
DEPARTMENT OF TRANSPORTATION
HIGHWAYS DIVISION

**ROADWAY SIGNING
& STRIPING PLAN - 3**
North-South Road
Phase 1B
F.A.I. Proj. No. STP-8930(2)

Scale: 1" = 40' Date: Feb 21, 2007
SHEET No. C7.4 OF 150 SHEETS



FED. ROAD DIST. NO.	STATE	FED. AID PROJ. NO.	FISCAL YEAR	SHEET NO.	TOTAL SHEETS
HAWAII	HAW.	STP-8930(2)	2007	95	331

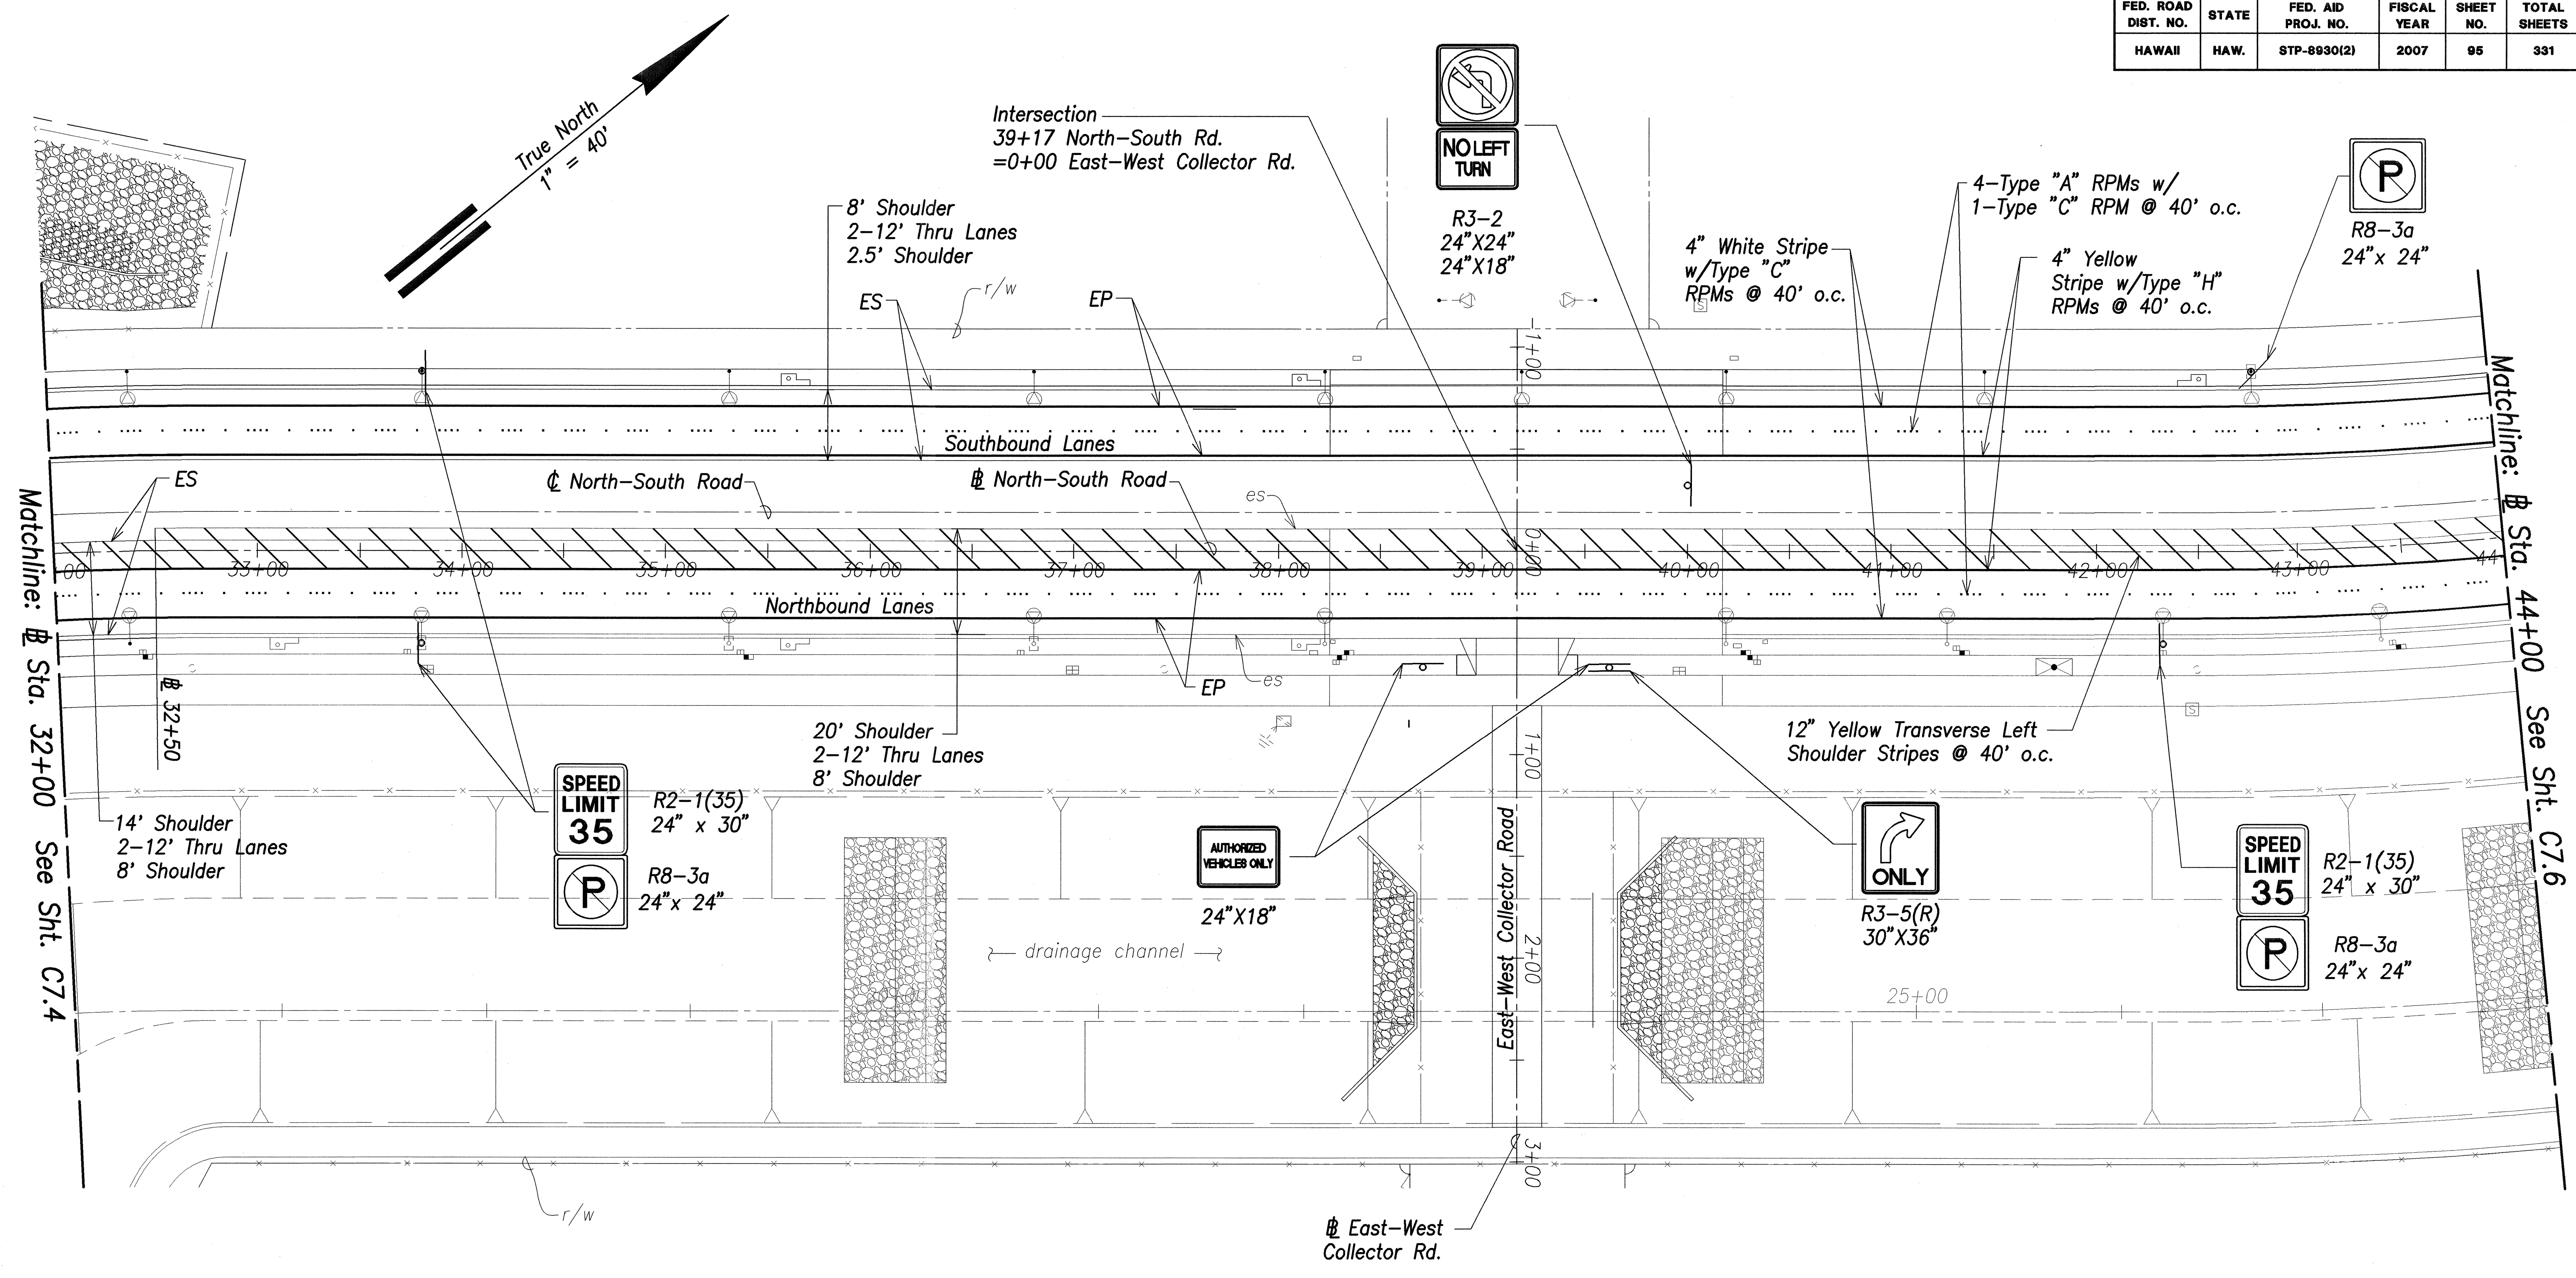

Striping Plan - Sta. 32+00 to Sta. 44+00
Scale: 1" = 40'

DATE	_____
SURVEY PLOTTED BY	_____
DRAWN BY	_____
DESIGNED BY	_____
QUANTITIES BY	_____
CHECKED BY	_____
ORIGINAL PLAN	_____
NOTE BOOK	_____
No.	_____

Note:
All New Striping Shall be Tape, Type I, Type III or Thermoplastic Extrusion

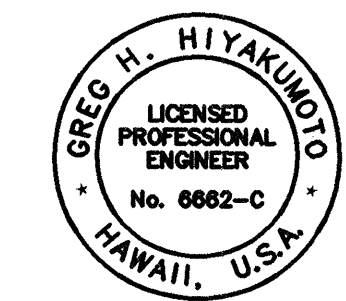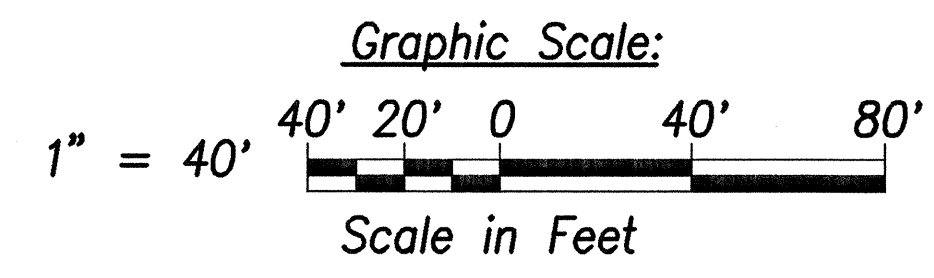


THIS WORK WAS PREPARED BY ME OR UNDER MY SUPERVISION.
DATE OF LICENSE EXPIRY: APR 30, 2008
SIGNATURE: _____

STATE OF HAWAII
DEPARTMENT OF TRANSPORTATION
HIGHWAYS DIVISION

ROADWAY SIGNING & STRIPING PLAN - 4
North-South Road
Phase 1B
F.A.I. Proj. No. STP-8930(2)

Scale: 1" = 40' Date: Feb 21, 2007
SHEET No. C7.5 OF 150 SHEETS


FED. ROAD DIST. NO.	STATE	FED. AID PROJ. NO.	FISCAL YEAR	SHEET NO.	TOTAL SHEETS
HAWAII	HAW.	STP-8930(2)	2007	C.O. 95S-1	331

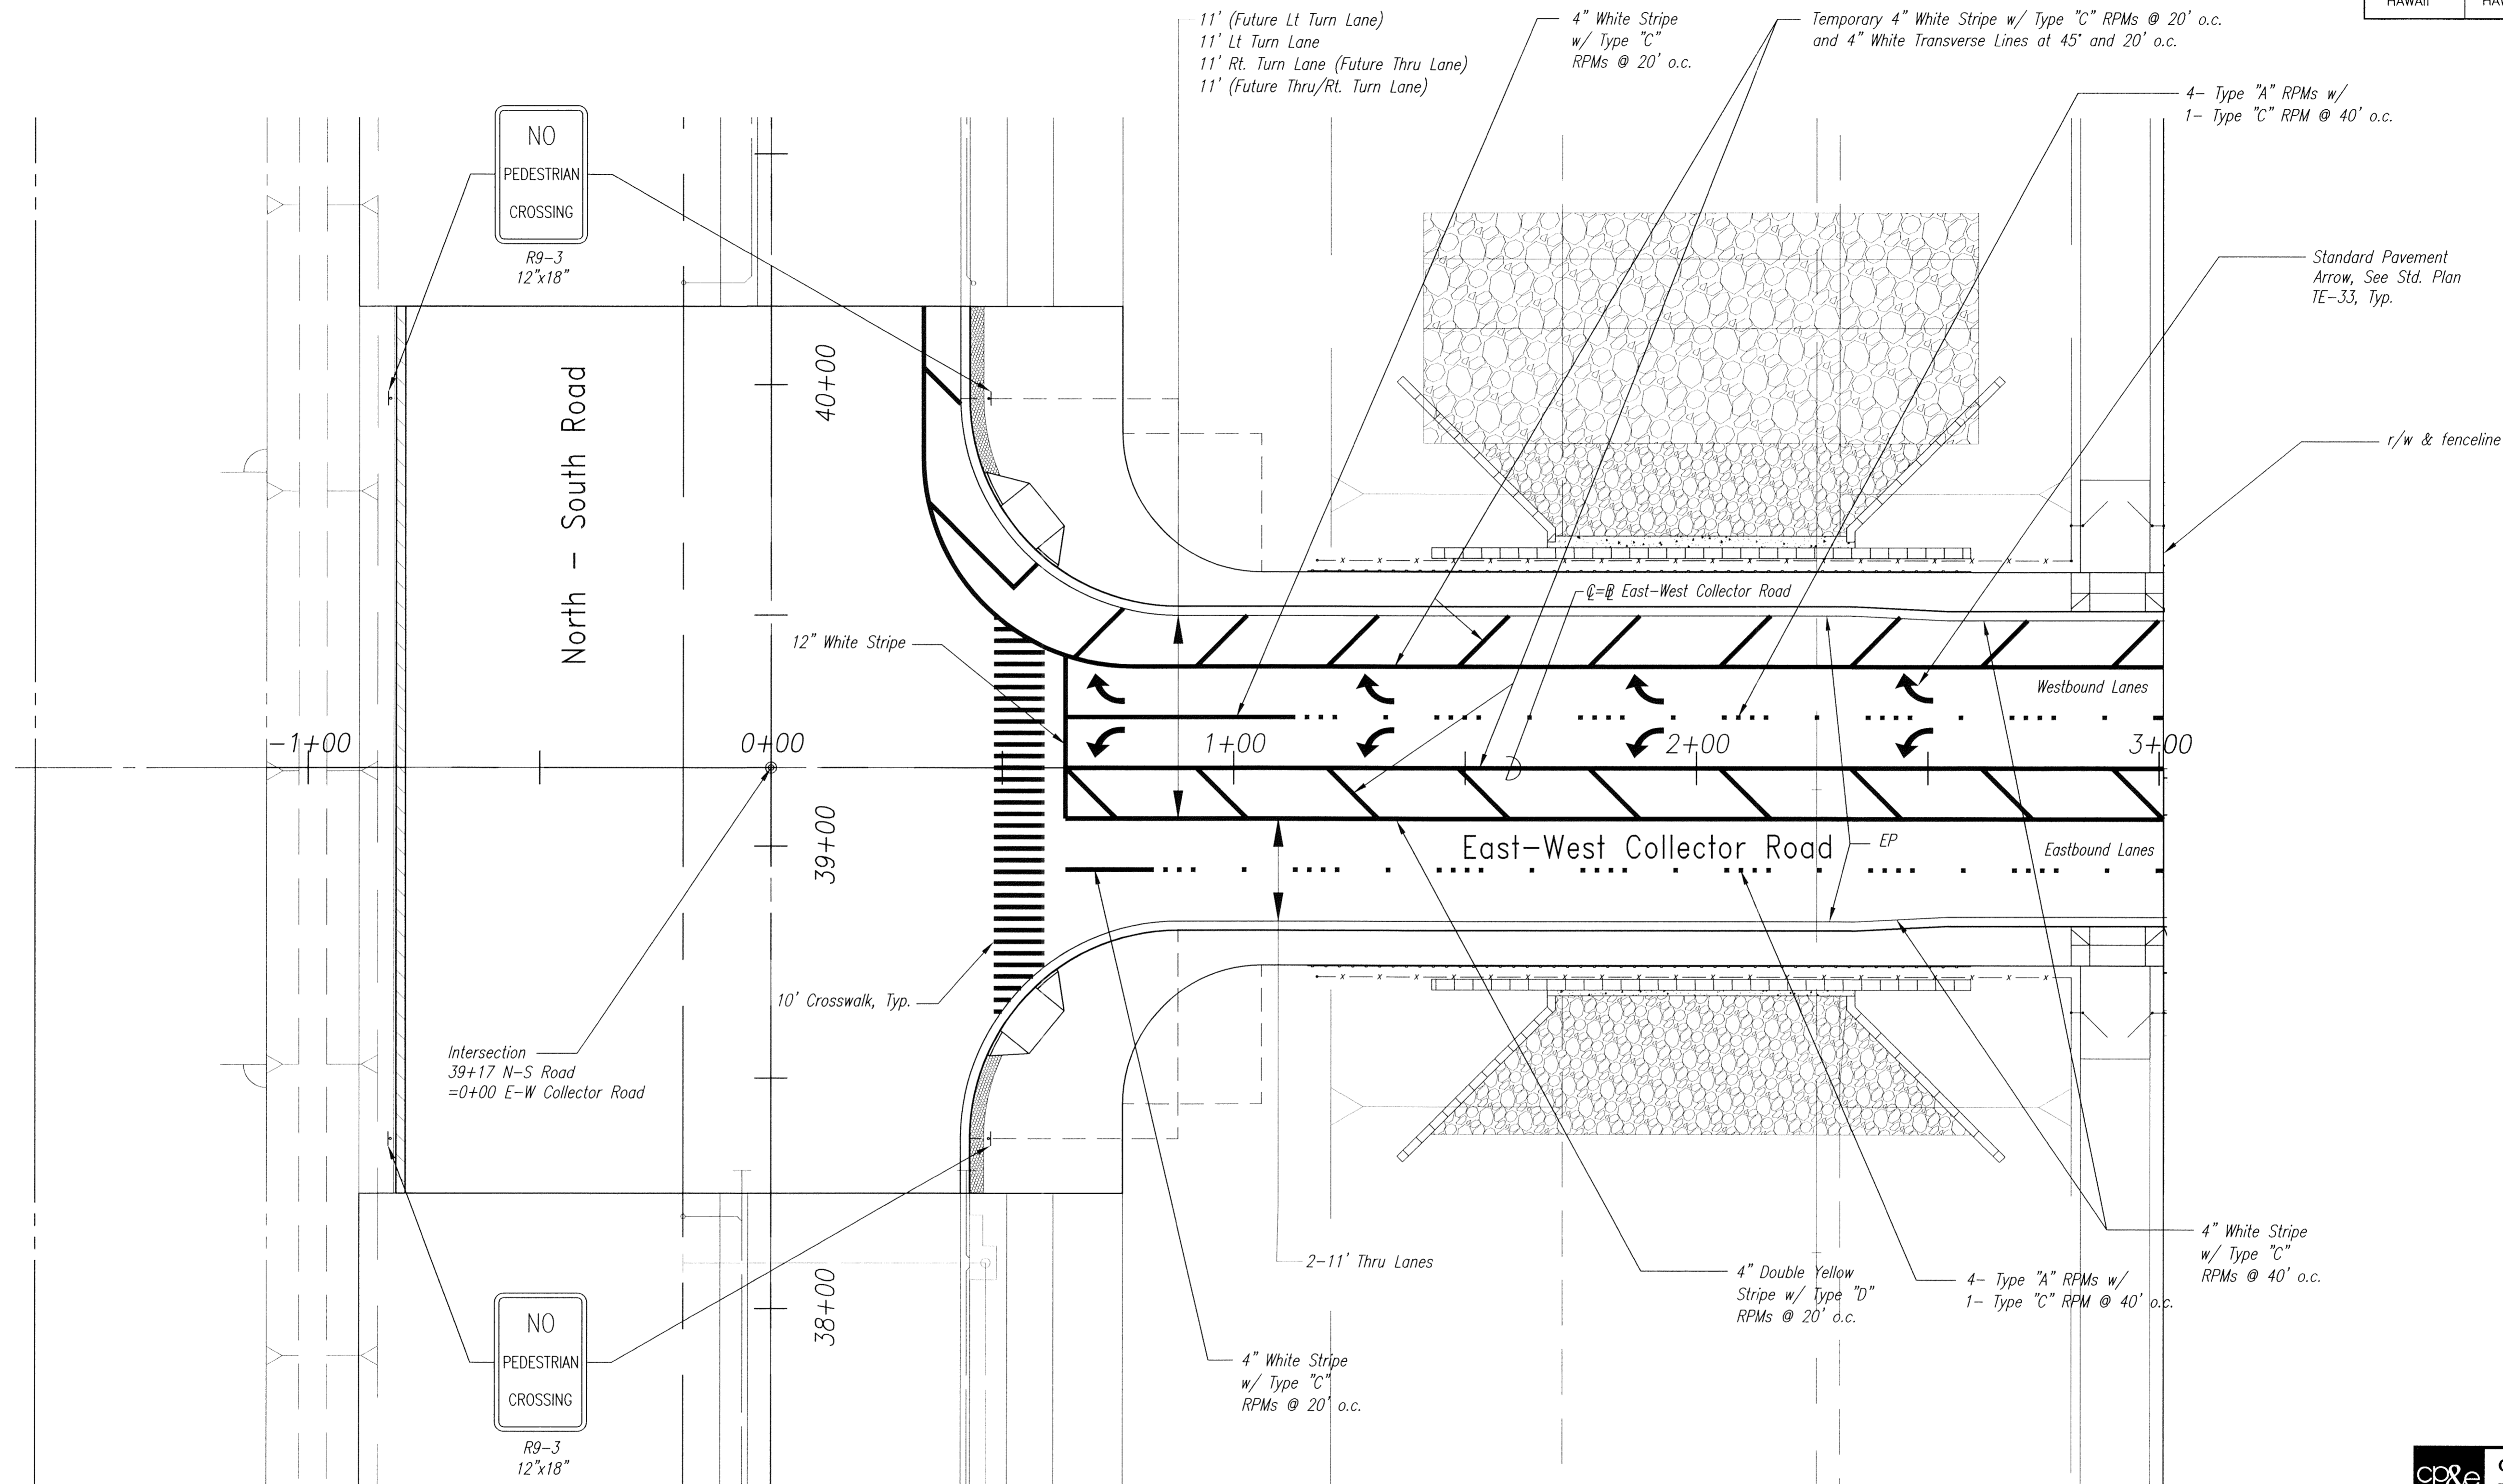

- Notes:
- All New Striping Shall be Tape, Type I, Type III or Thermoplastic
 - For Crosswalk Layout Detail, See Sht. C7.15

Striping Plan – East-West Collector Road
Scale : 1" = 20'

DATE	_____
SURVEY PLOTTED BY	_____
DRAWN BY	_____
DESIGNED BY	SS
QUANTITIES BY	_____
CHECKED BY	_____
ORIGINAL PLAN	_____
NOTE BOOK	_____
No.	_____

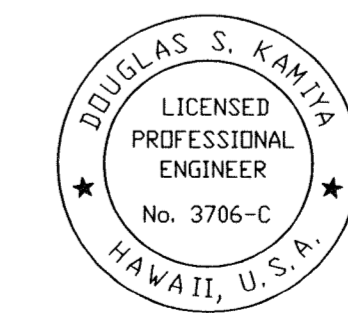

THIS WORK WAS PREPARED BY ME OR UNDER MY SUPERVISION.
 SIGNATURE: *Douglas S. Kanja* DATE OF LICENSE EXPIRATION: APRIL 30, 2010

Community Planning and Engineering, Inc.
 Engineering Design | Construction Management | Infrastructure Planning
 1100 Alakea Street, Sixth Floor Honolulu, Hawaii



STATE OF HAWAII
 DEPARTMENT OF TRANSPORTATION
 HIGHWAYS DIVISION

**EAST-WEST COLLECTOR RD.
 SIGNING & STRIPING PLAN**

North-South Road
 Phase 1B
 F.A.I. Proj. No. STP-8930(2)

Scale : As Shown Date : _____
 SHEET No. C7.5 OF 150 SHEETS


FED. ROAD DIST. NO.	STATE	FED. AID PROJ. NO.	FISCAL YEAR	SHEET NO.	TOTAL SHEETS
HAWAII	HAW.	STP-8930(2)	2007	96	331

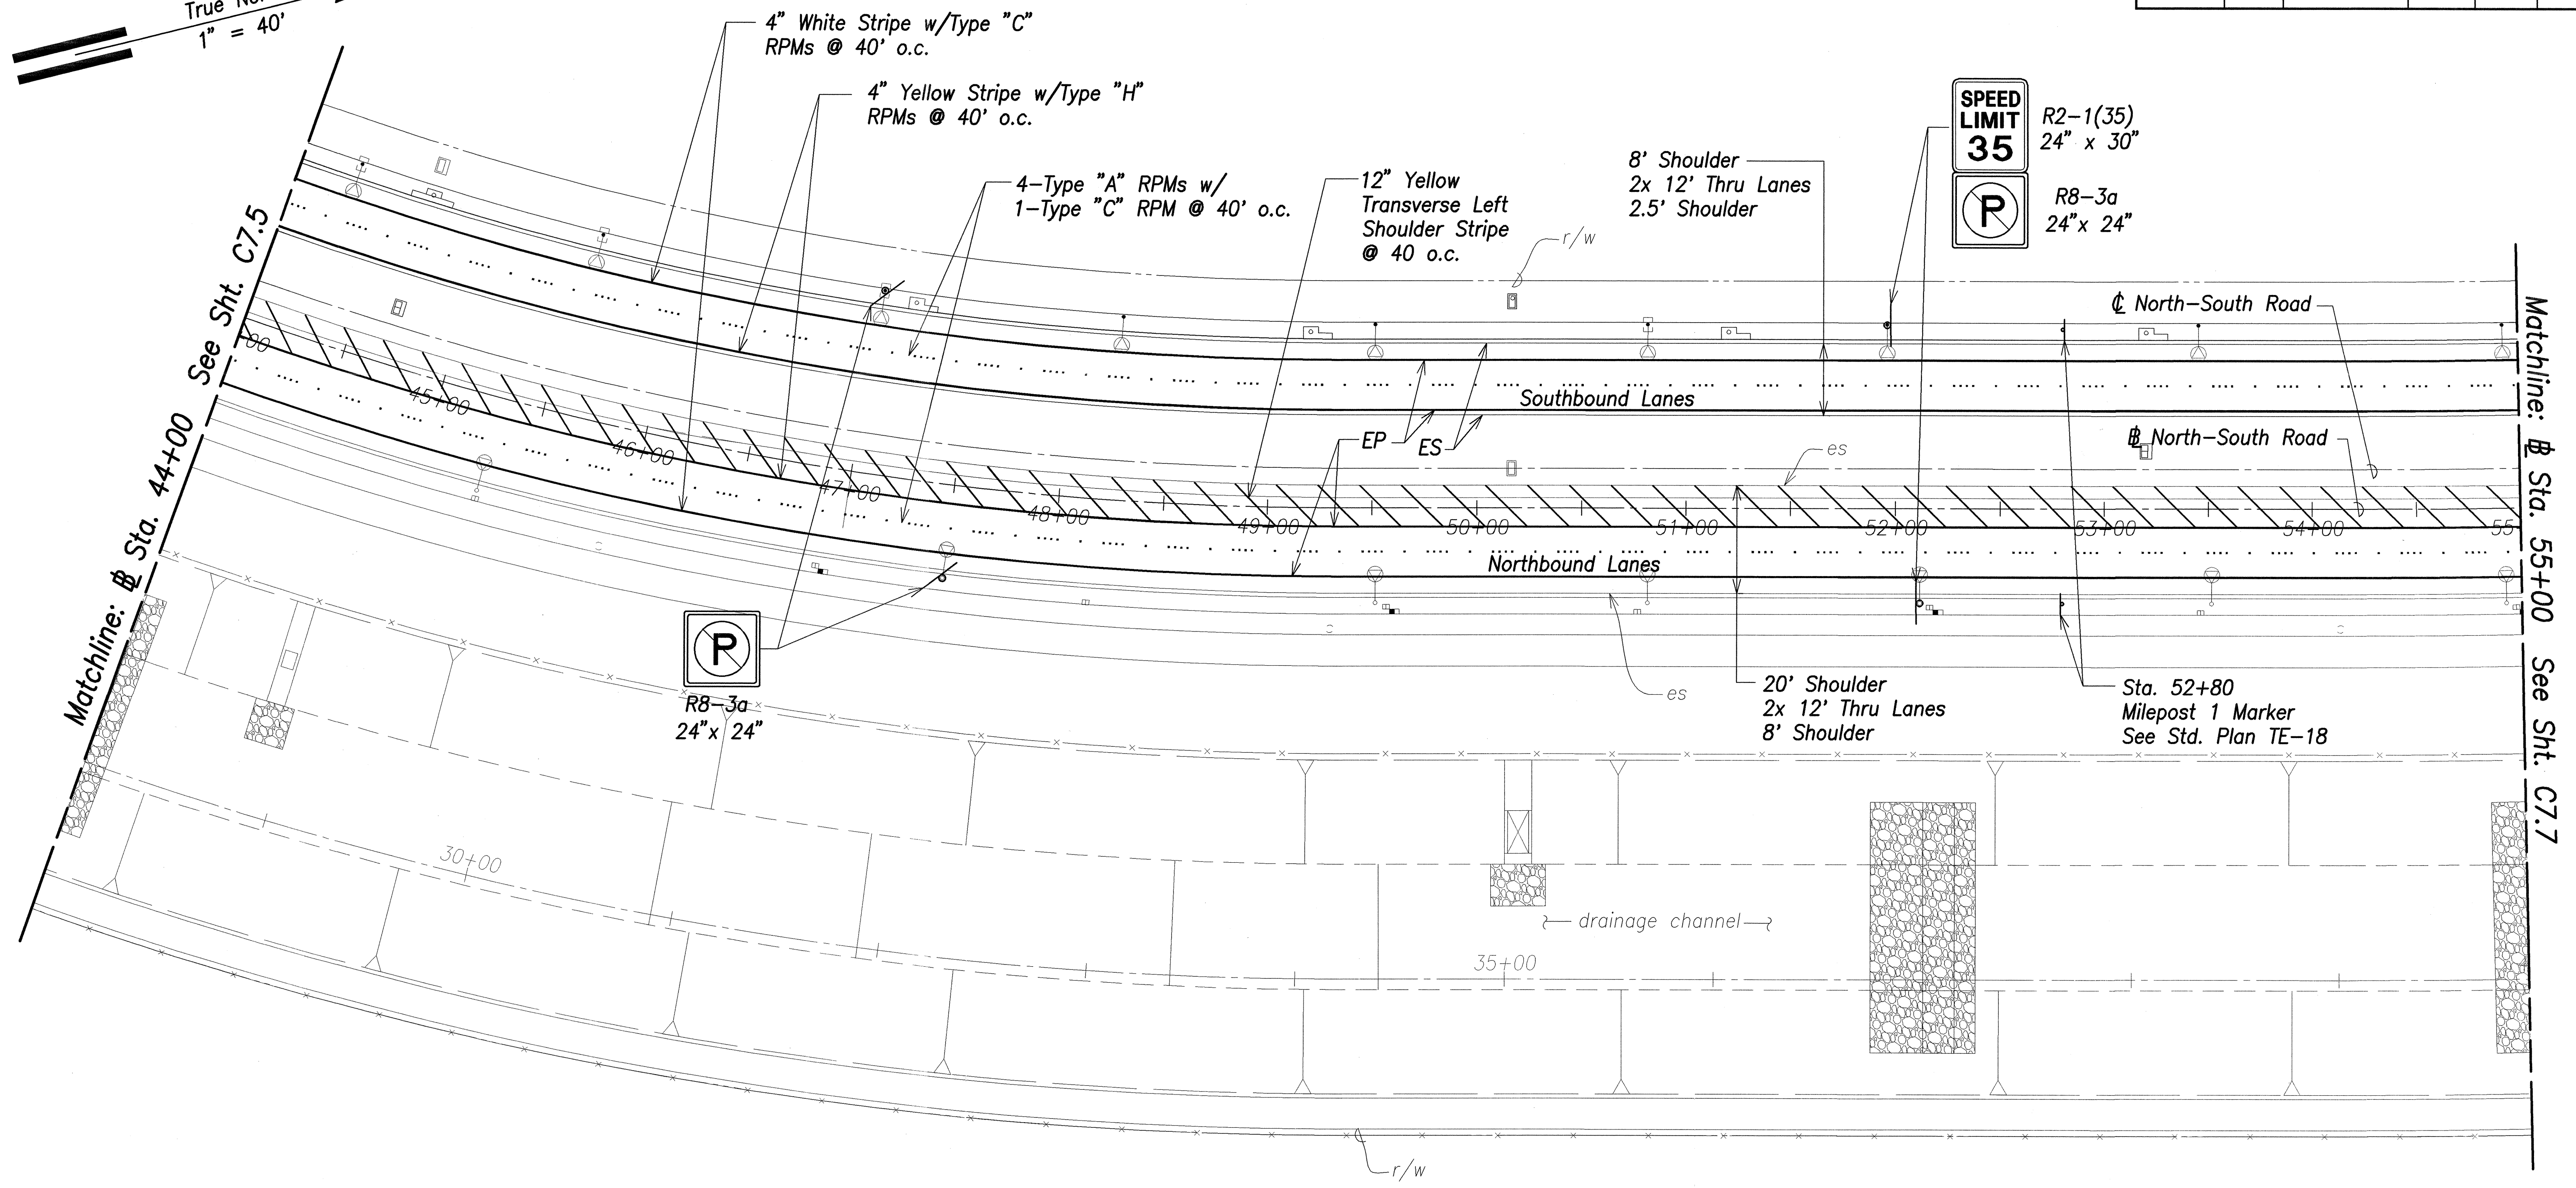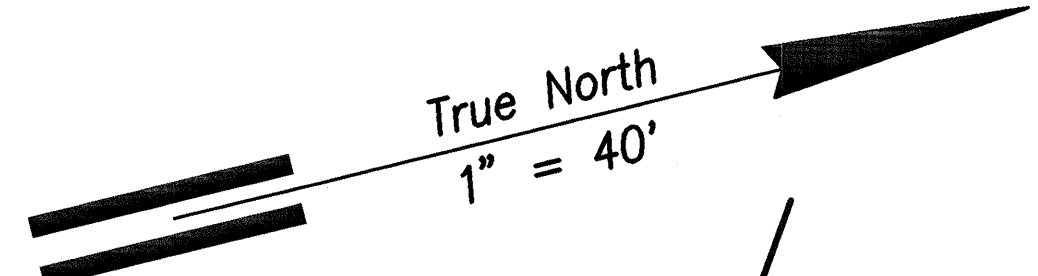

SURVEY PLATTED BY	DATE
DRAWN BY	
DESIGNED BY	
QUANTITIES BY	
CHECKED BY	
ORIGINAL PLAN	
NOTE BOOK	
No.	

Striping Plan - Sta. 44+00 to Sta. 55+00
Scale: 1" = 40'



Note:
All New Striping Shall be Tape,
Type I, Type III or Thermoplastic Extrusion

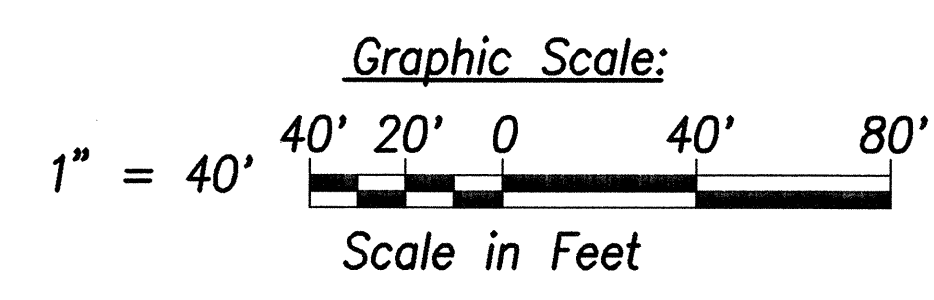

THIS WORK WAS PREPARED BY ME OR UNDER MY SUPERVISION.
DATE OF LICENSE EXPIRY: APR 30, 2008
SIGNATURE: [Signature]

STATE OF HAWAII
DEPARTMENT OF TRANSPORTATION
HIGHWAYS DIVISION
**ROADWAY SIGNING
& STRIPING PLAN - 5**
North-South Road
Phase 1B
F.A.I. Proj. No. STP-8930(2)
Scale: 1" = 40' Date: Feb 21, 2007
SHEET No. C7.6 OF 150 SHEETS


FED. ROAD DIST. NO.	STATE	FED. AID PROJ. NO.	FISCAL YEAR	SHEET NO.	TOTAL SHEETS
HAWAII	HAW.	STP-8930(2)	2007	97	331

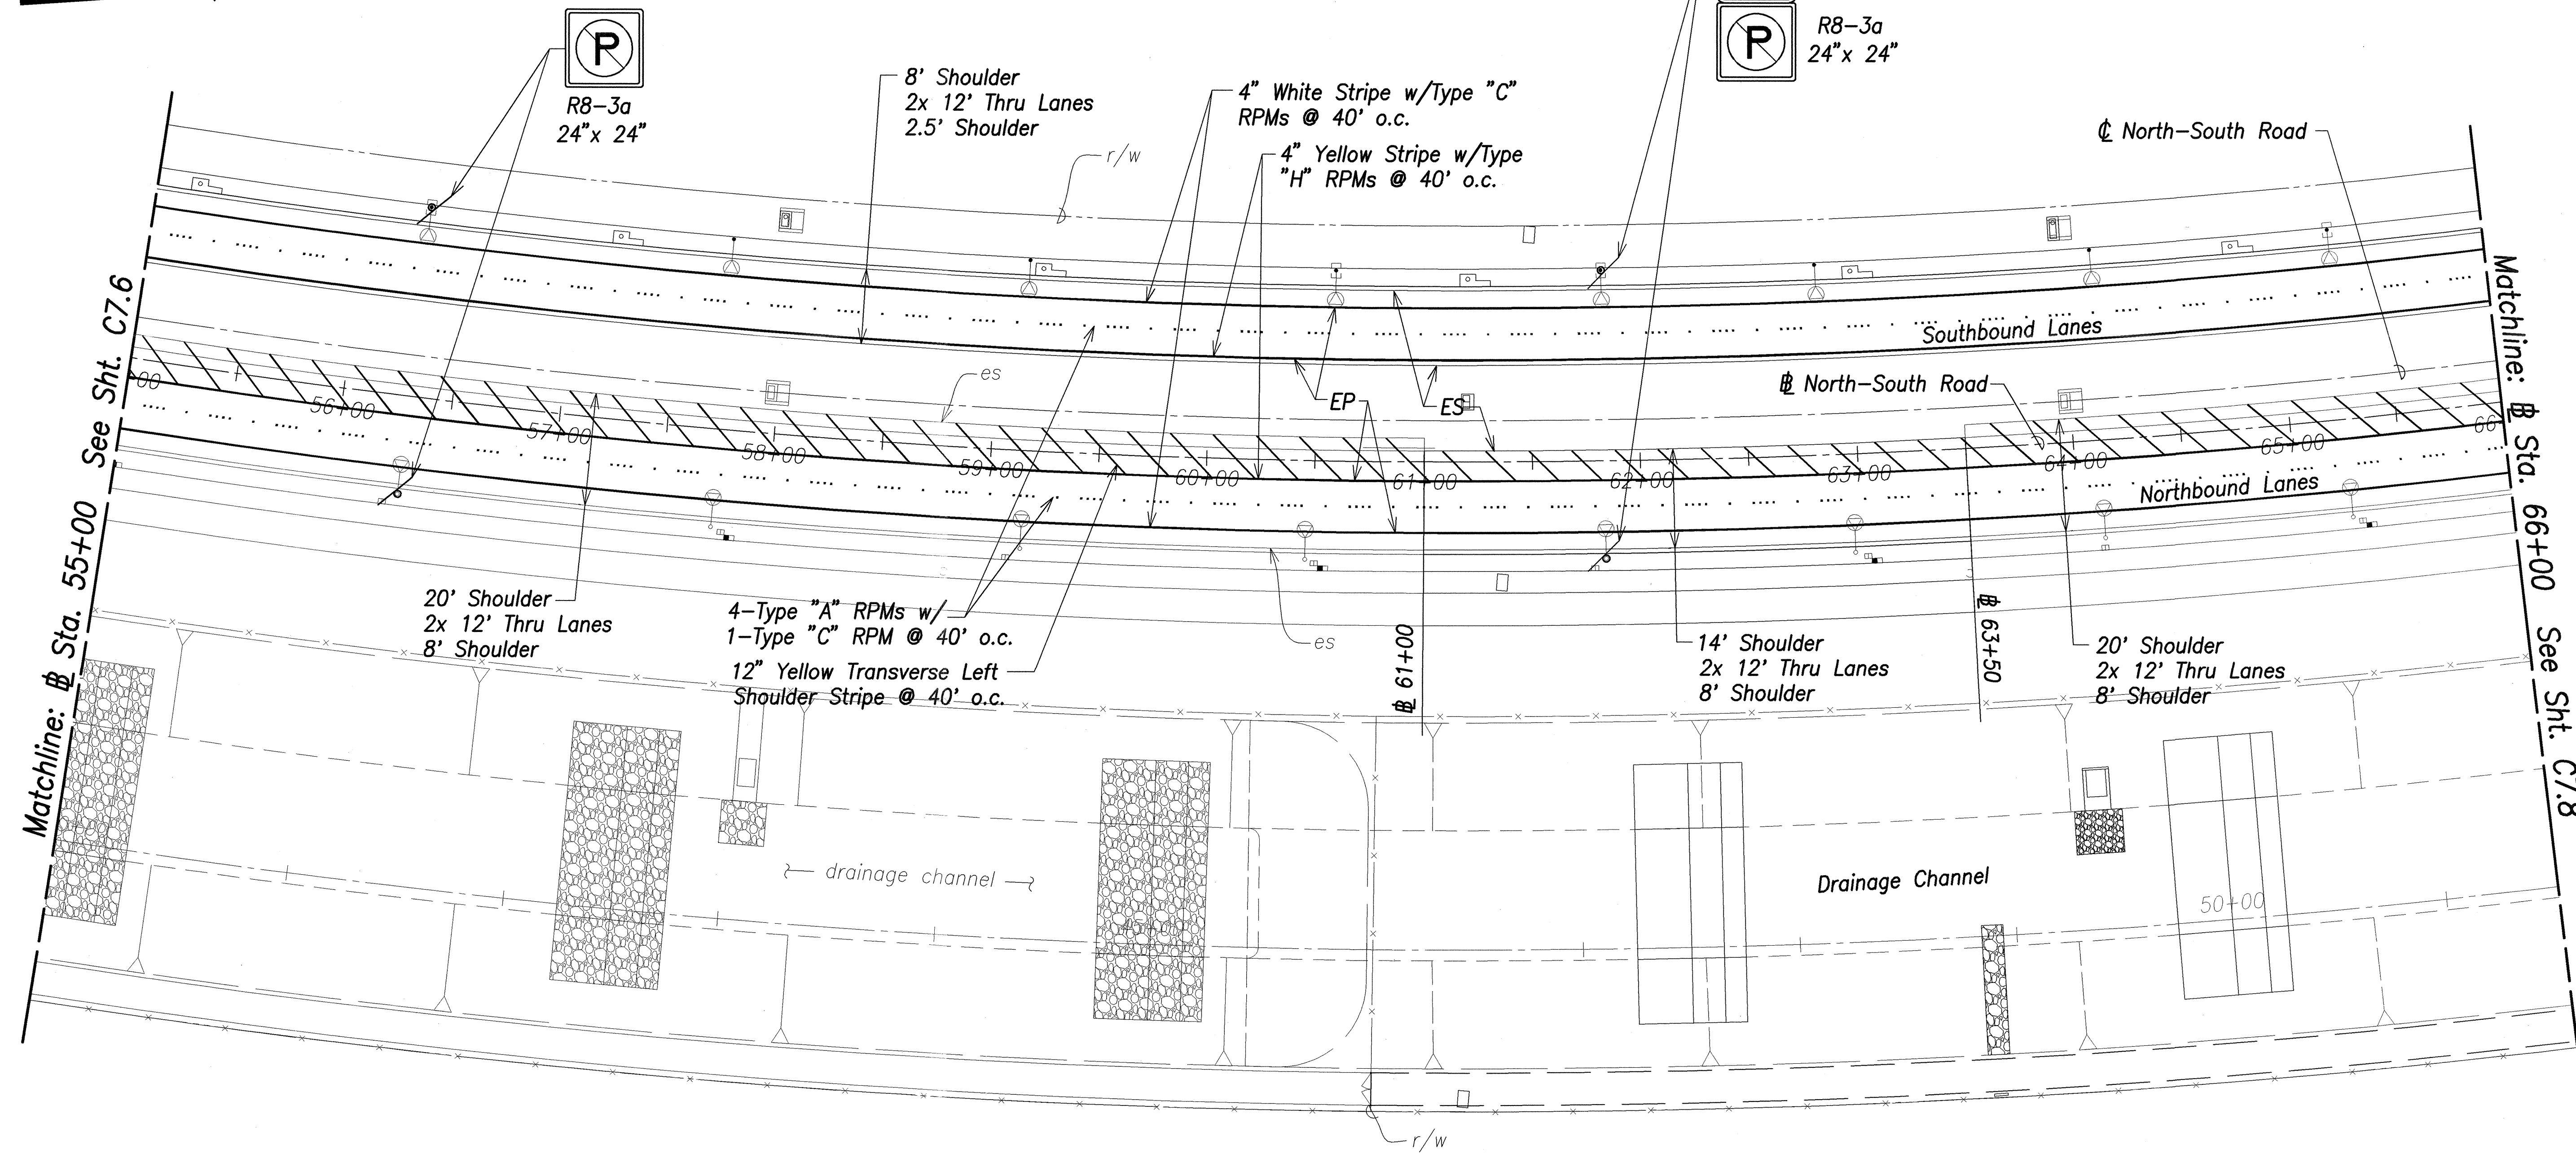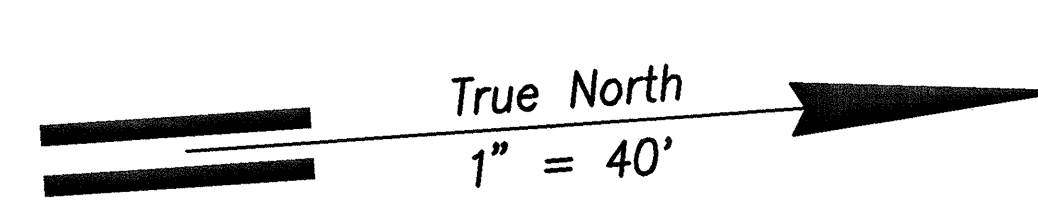

Striping Plan - Sta. 55+00 to Sta. 66+00
Scale: 1" = 40'

DATE	_____
SURVEY PLOTTED BY	_____
DRAWN BY	_____
DESIGNED BY	_____
QUANTITIES BY	_____
CHECKED BY	_____
ORIGINAL PLAN No.	_____

Note:
All New Striping Shall be Tape,
Type I, Type III or Thermoplastic Extrusion

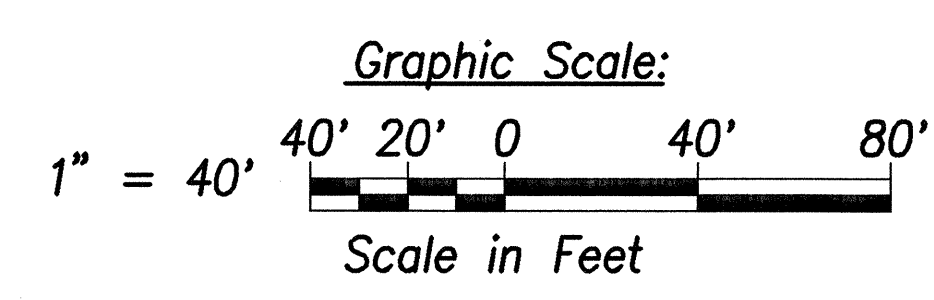

THIS WORK WAS PREPARED BY ME OR UNDER MY SUPERVISION.
DATE OF LICENSE EXPIRY: APR 30, 2008
SIGNATURE: _____

STATE OF HAWAII
DEPARTMENT OF TRANSPORTATION
HIGHWAYS DIVISION



**ROADWAY SIGNING
& STRIPING PLAN - 6**

North-South Road
Phase 1B
F.A.I. Proj. No. STP-8930(2)

Scale: 1" = 40' Date: Feb 21, 2007

SHEET No. C7.7 OF 150 SHEETS


FED. ROAD DIST. NO.	STATE	FED. AID PROJ. NO.	FISCAL YEAR	SHEET NO.	TOTAL SHEETS
HAWAII	HAW.	STP-8930(2)	2007	98	331

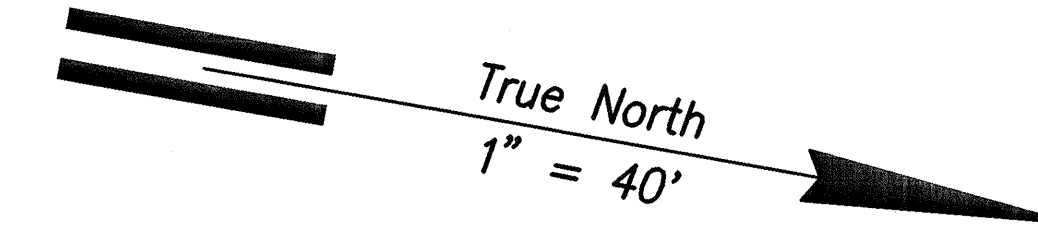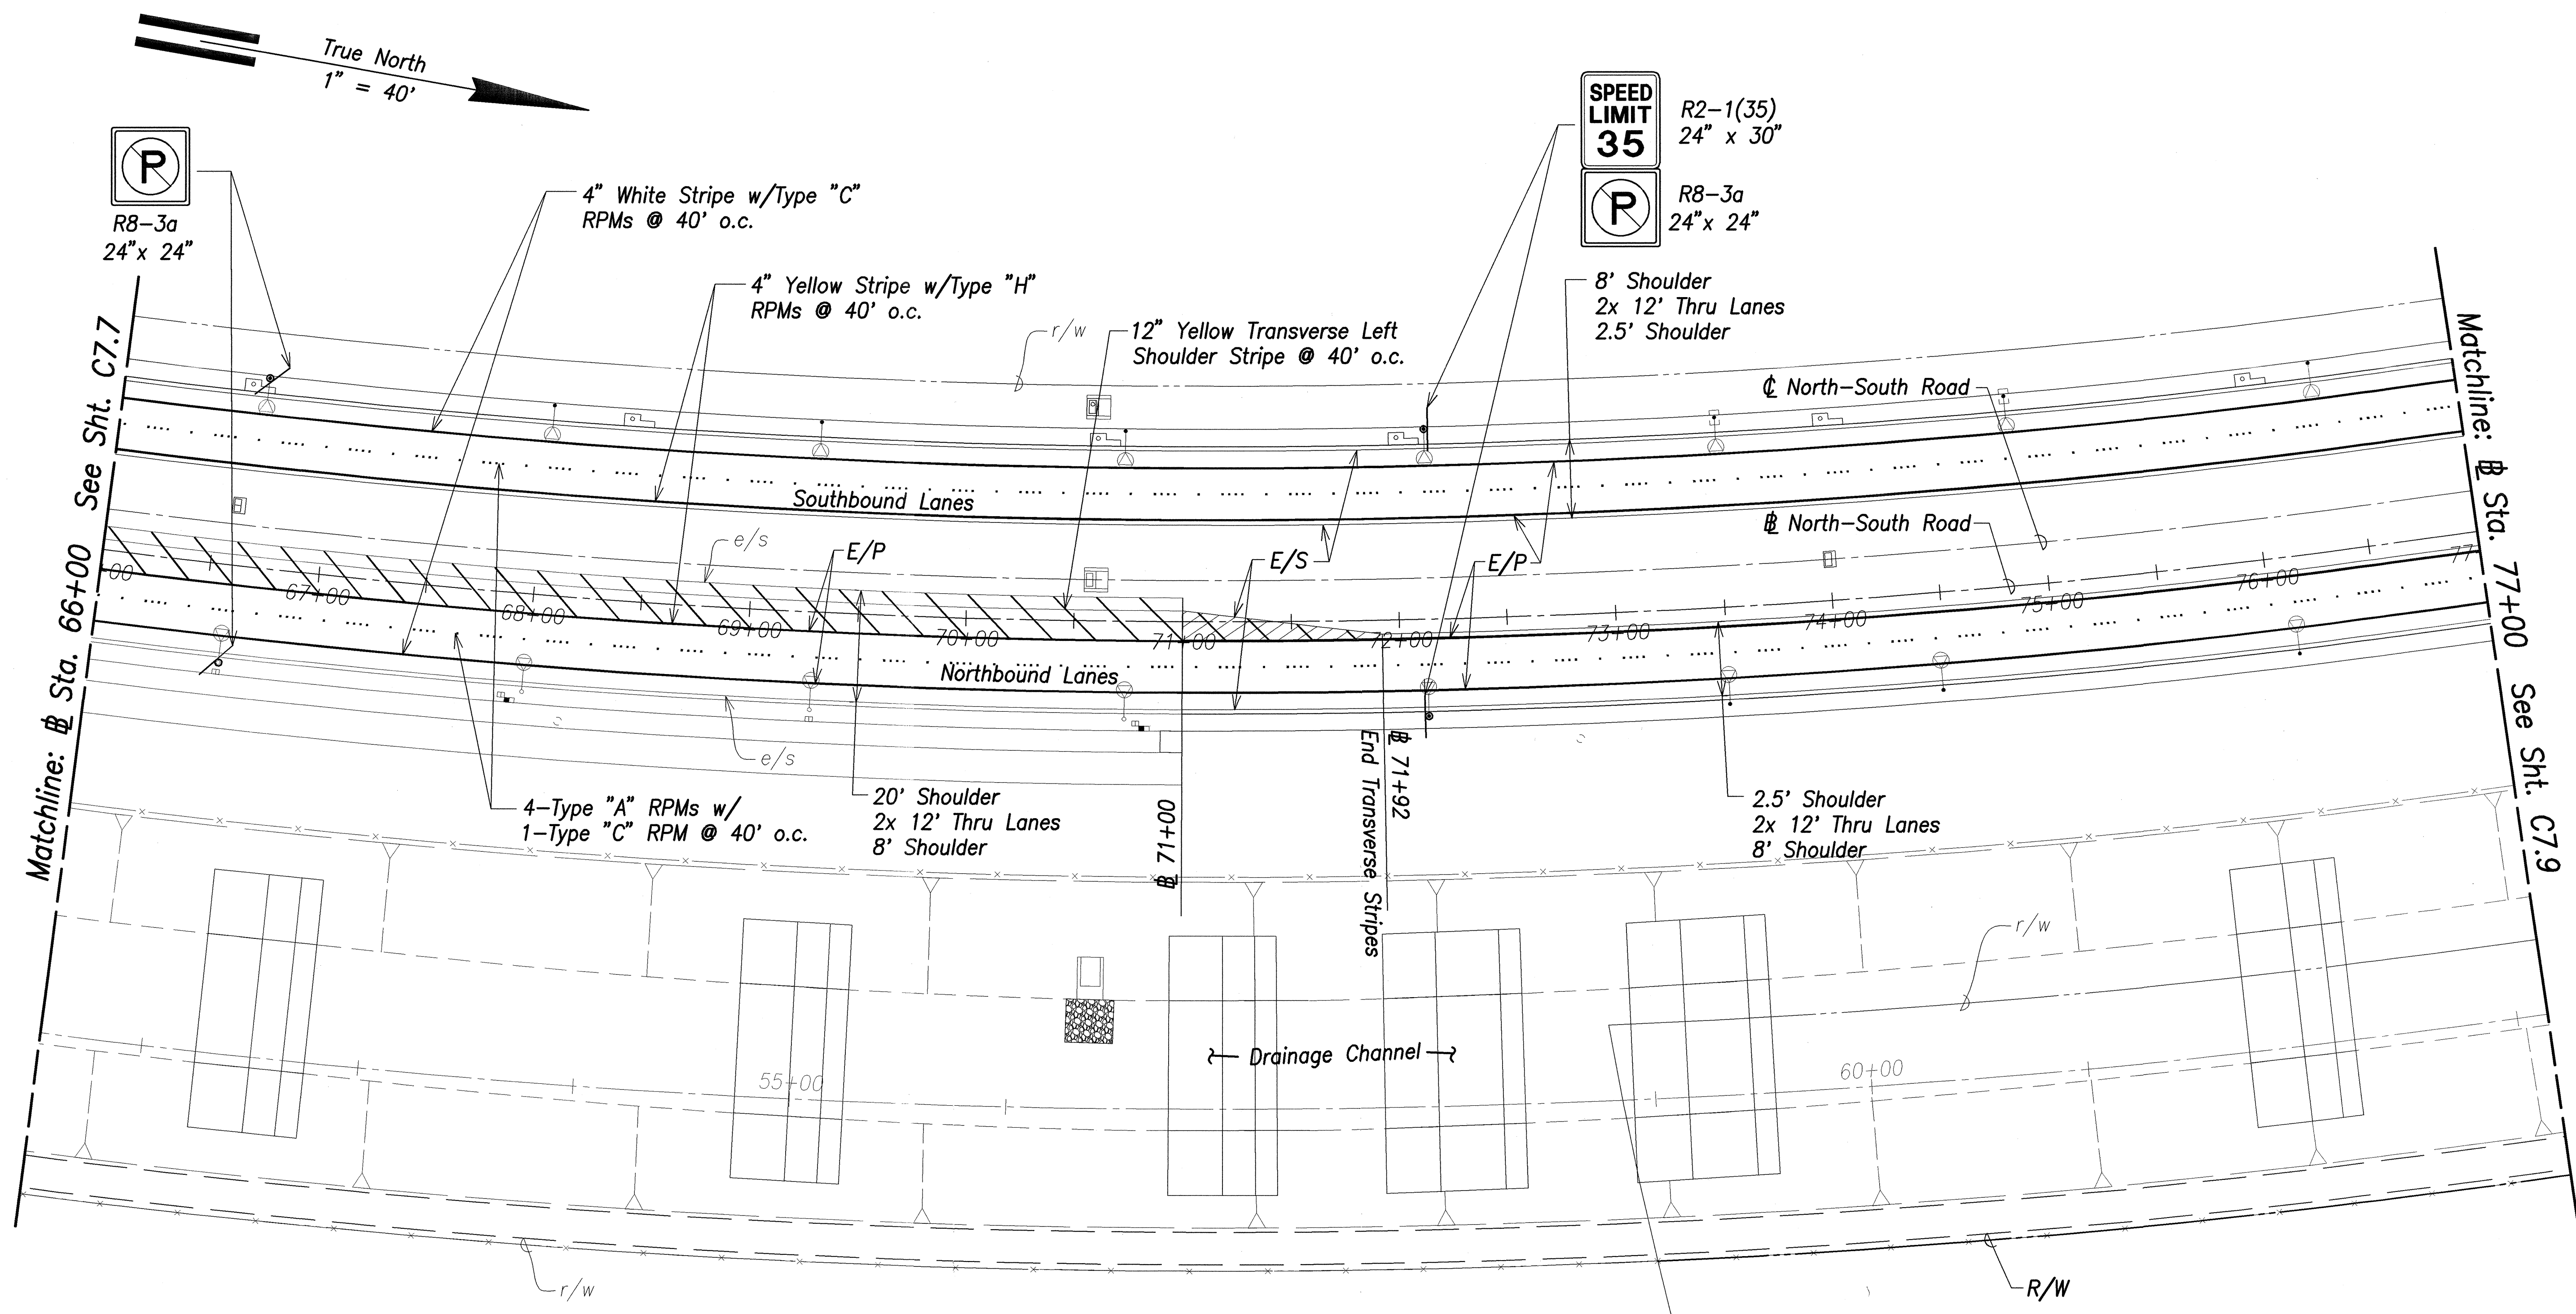

SPEED LIMIT 35
R2-1(35)
24" x 30"

R8-3a
24" x 24"

Striping Plan - Sta. 66+00 to Sta. 77+00
Scale: 1" = 40'

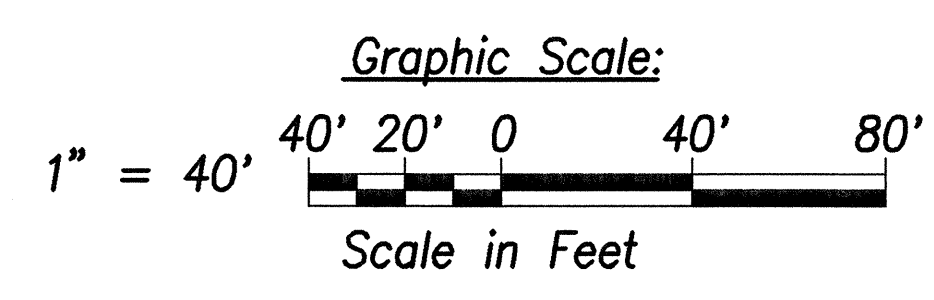

STATE OF HAWAII
DEPARTMENT OF TRANSPORTATION
HIGHWAYS DIVISION



ROADWAY SIGNING & STRIPING PLAN - 7
North-South Road
Phase 1B
F.A.I. Proj. No. STP-8930(2)

Scale: 1" = 40' Date: Feb 21, 2007
SHEET No. C7.8 OF 150 SHEETS

SURVEY PLOTTED BY	DATE
DRAWN BY	
DESIGNED BY	
QUANTITIES BY	
CHECKED BY	
ORIGINAL PLAN	
NOTE BOOK	
No.	

Note:
All New Striping Shall be Tape,
Type I, Type III or Thermoplastic Extrusion



FED. ROAD DIST. NO.	STATE	FED. AID PROJ. NO.	FISCAL YEAR	SHEET NO.	TOTAL SHEETS
HAWAII	HAW.	STP-8930(2)	2007	ADD. 99	331

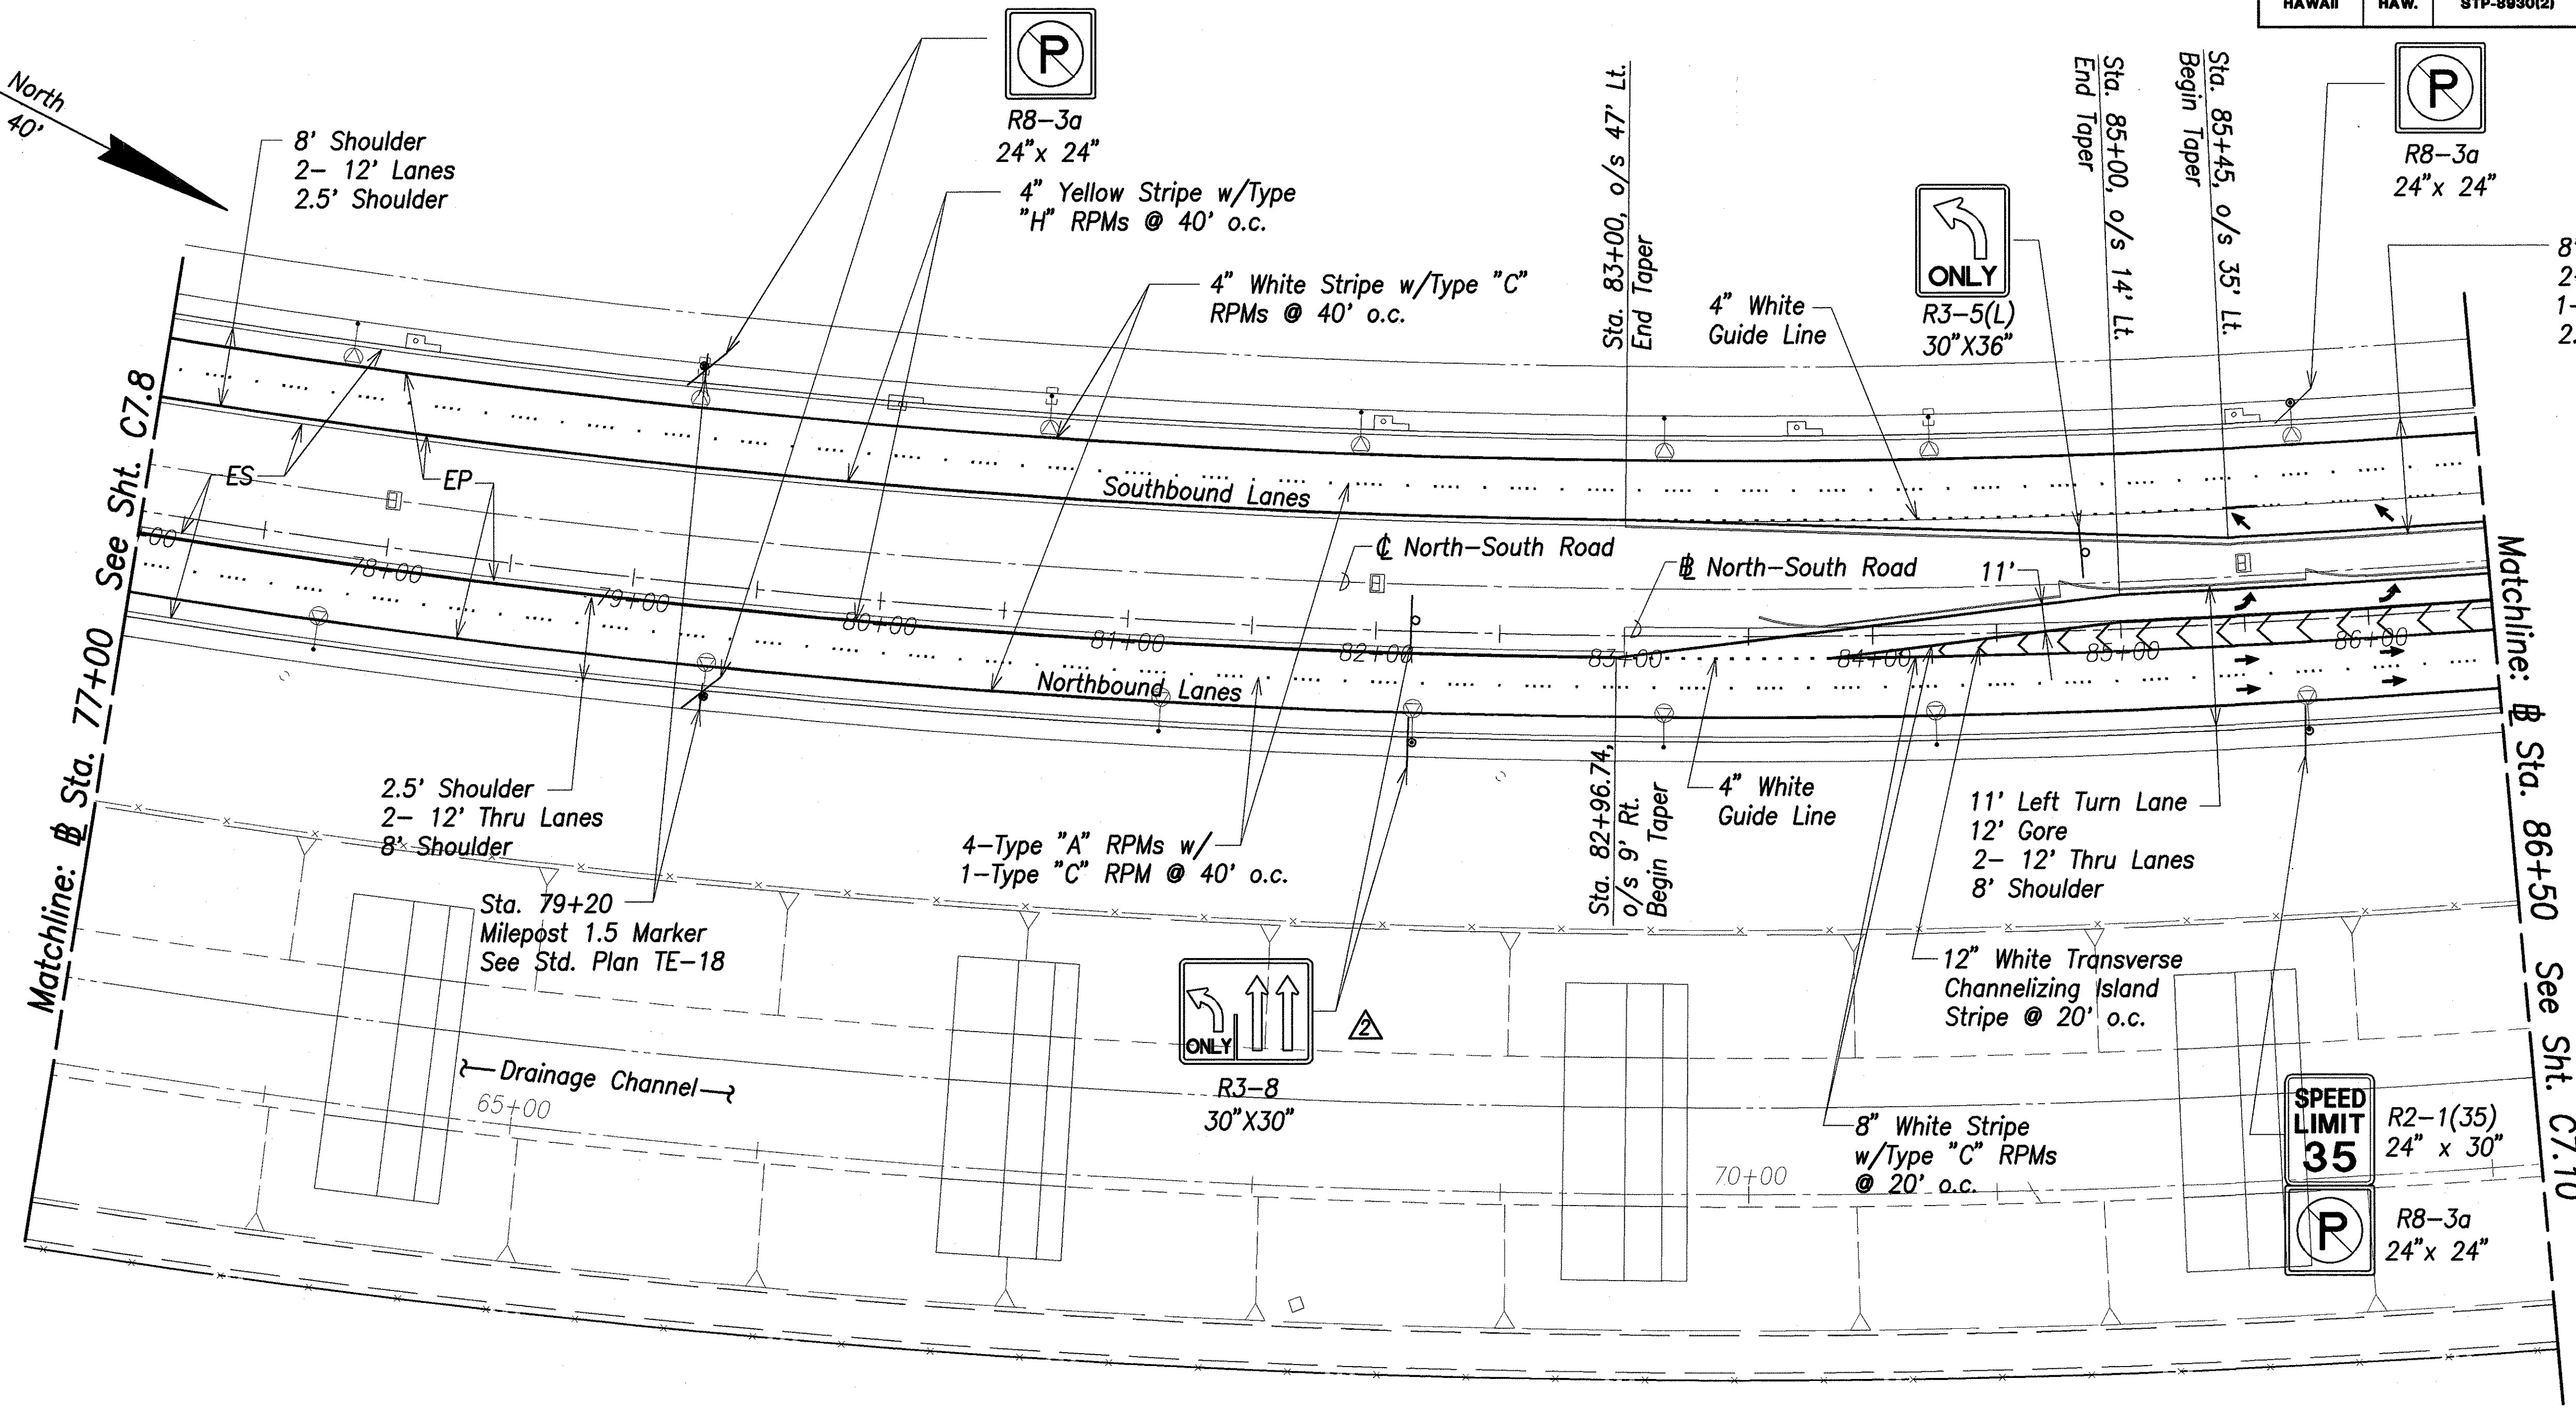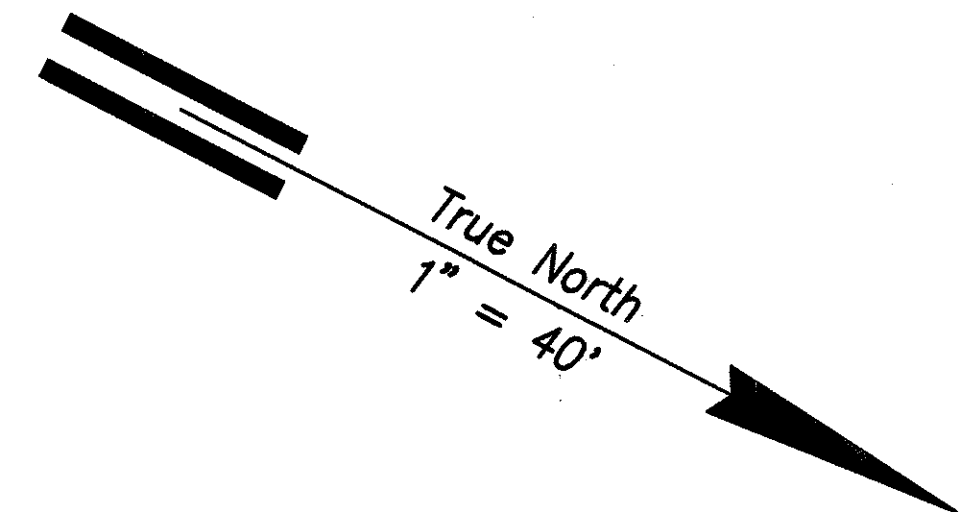

Striping Plan - Sta. 77+00 to Sta. 86+50
Scale: 1" = 40'


ORIGINAL PLAN	DATE
SURVEY PLOTTED BY	
DRAWN BY	
DESIGNED BY	
CHECKED BY	
NO. _____	

Note:
All New Striping Shall be Tape,
Type I, Type III or Thermoplastic Extrusion

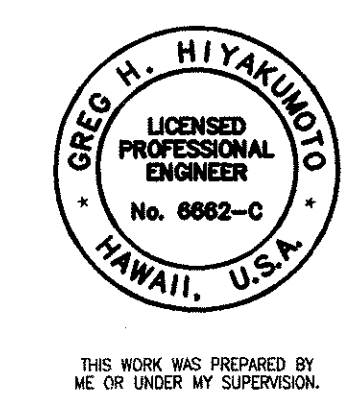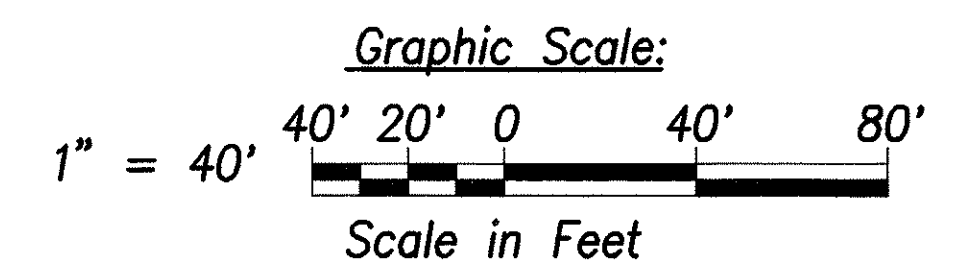



5/11/007	Revised/Added Signs
DATE	REVISION
STATE OF HAWAII DEPARTMENT OF TRANSPORTATION HIGHWAYS DIVISION	
ROADWAY SIGNING & STRIPING PLAN - 8	
North-South Road Phase 1B F.A.I. Proj. No. STP-8930(2)	
Scale: 1" = 40'	Date: Feb 21, 2007
SHEET No. C7.9 OF 150 SHEETS	

FED. ROAD DIST. NO.	STATE	FED. AID PROJ. NO.	FISCAL YEAR	SHEET NO.	TOTAL SHEETS
HAWAII	HAW.	STP-8930(2)	2007	ADD. 100	331

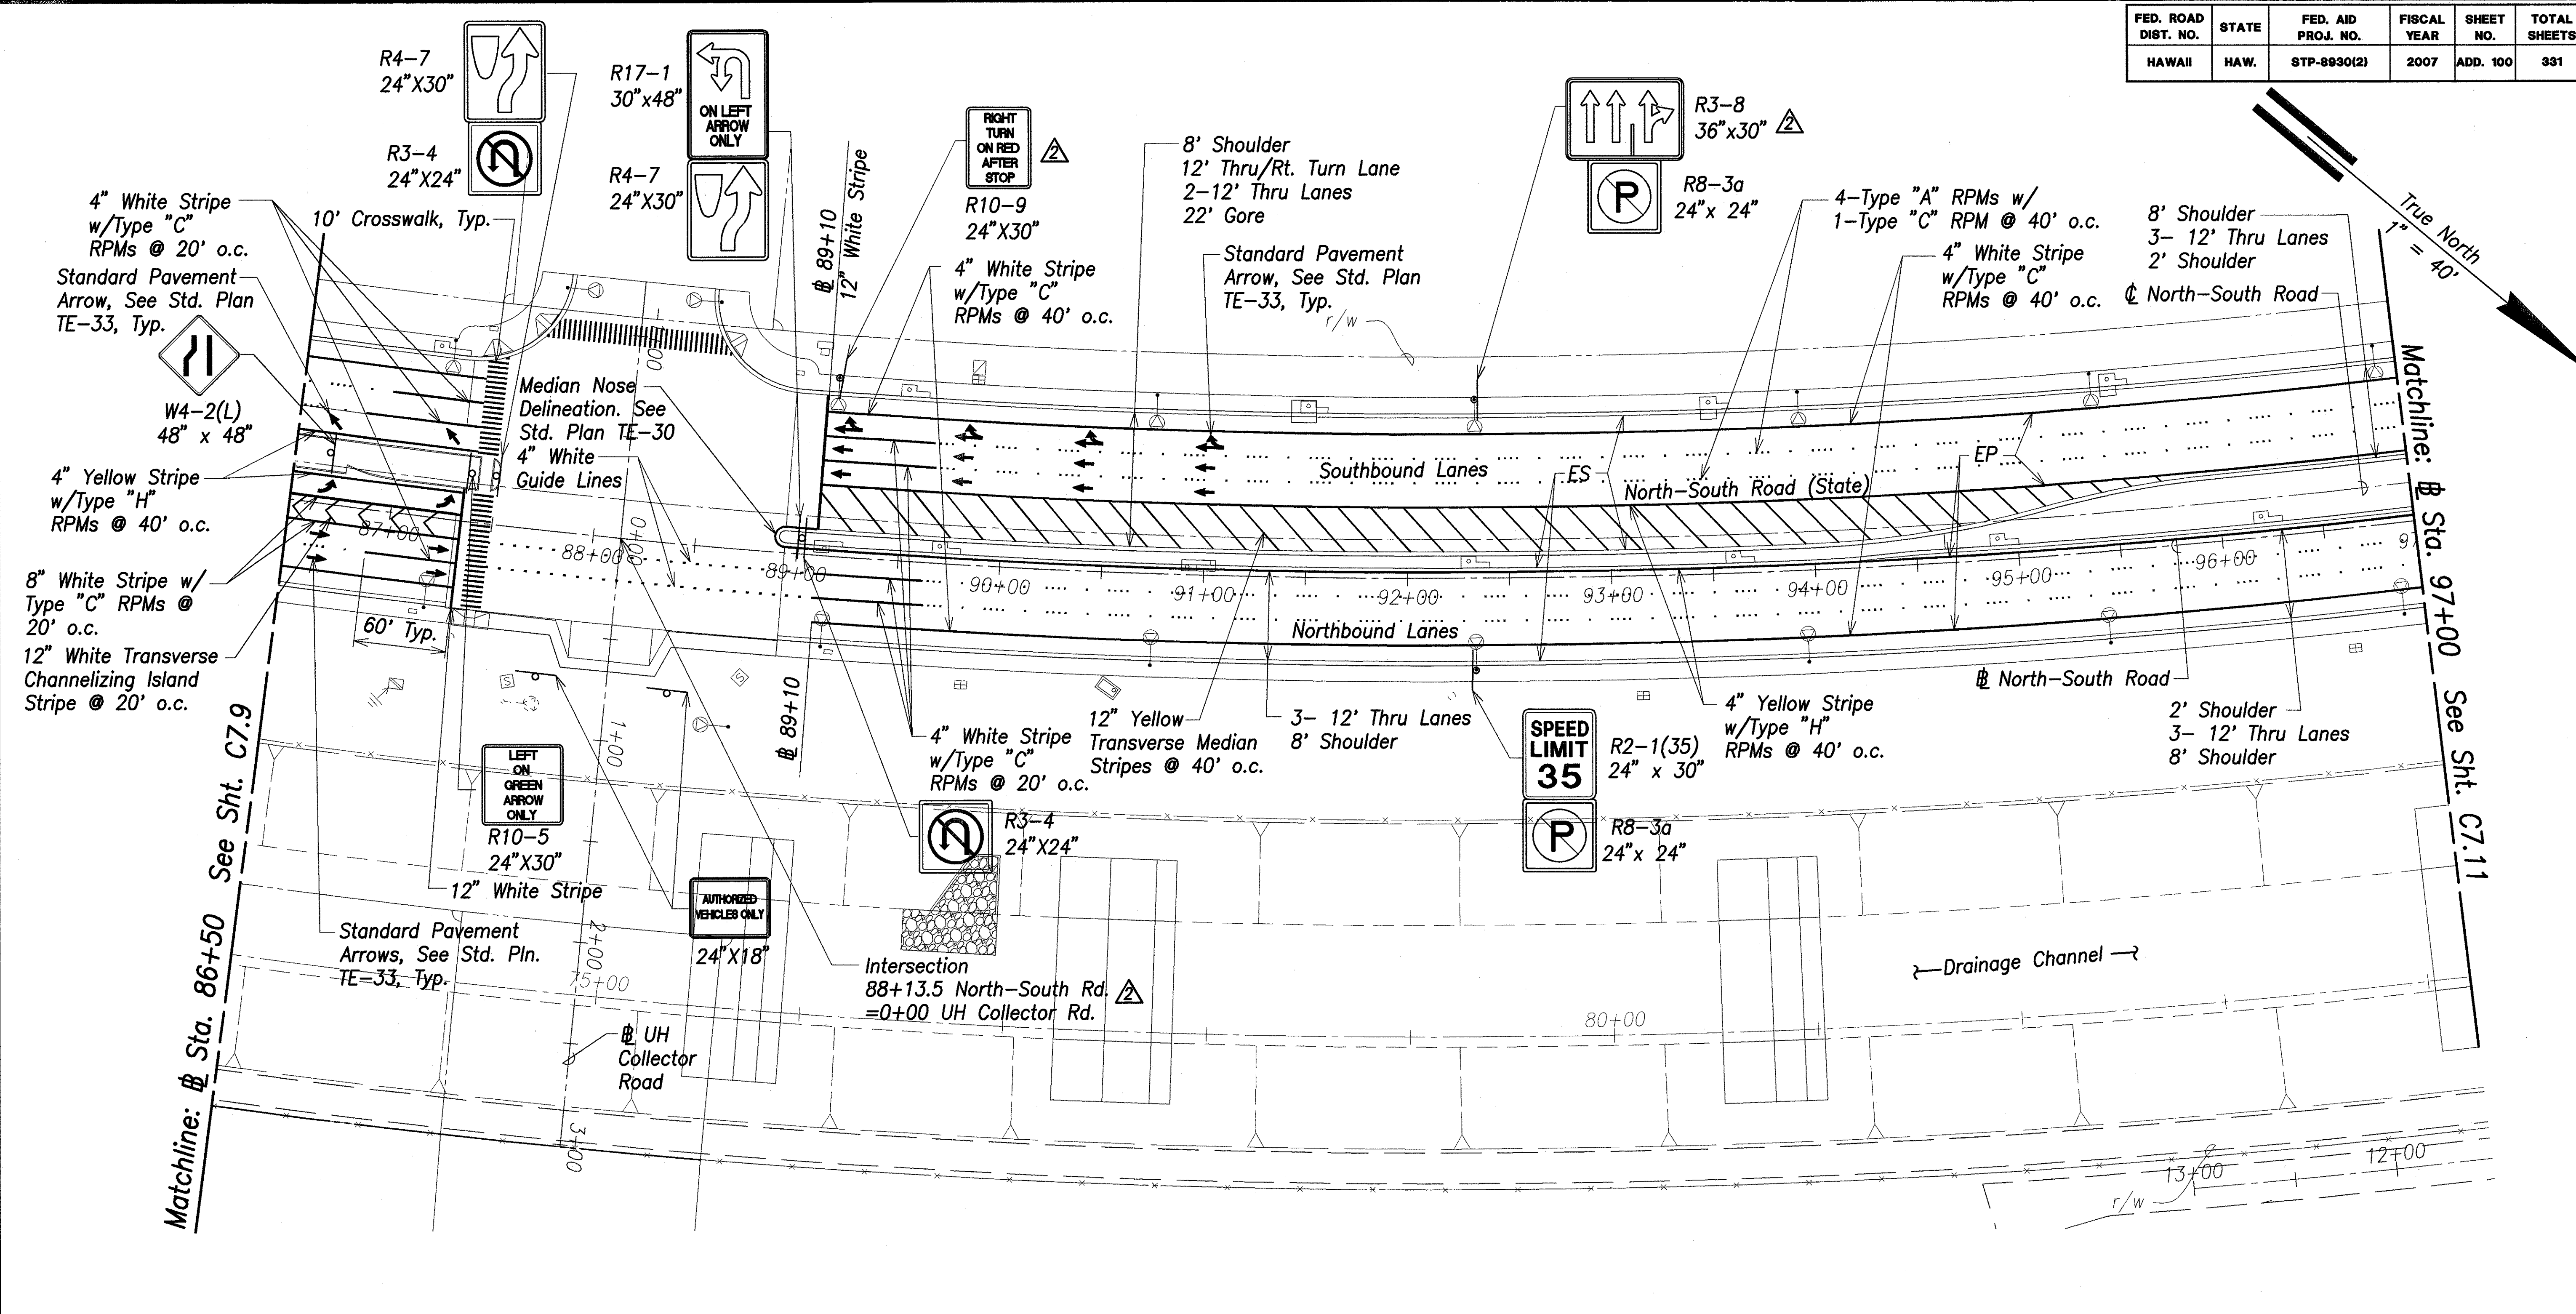

Striping Plan - Sta. 86+50 to Sta. 97+00
Scale: 1" = 40'

- Notes:**
- All New Striping Shall be Tape, Type I, Type III or Thermoplastic Extrusion
 - For Crosswalk Layout Detail, See Sht. C7.15

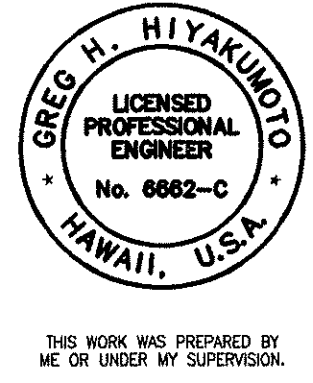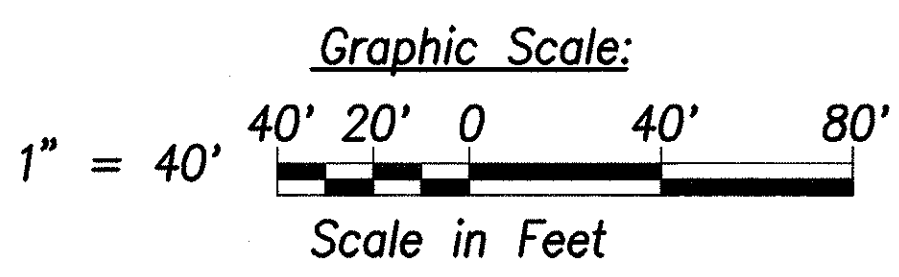

5/11/07 Revised/Added Signs
DATE REVISION


STATE OF HAWAII
DEPARTMENT OF TRANSPORTATION
HIGHWAYS DIVISION

ROADWAY SIGNING & STRIPING PLAN - 9
North-South Road
Phase 1B
F.A.I. Proj. No. STP-8930(2)

Scale: 1" = 40' Date: Feb 21, 2007
SHEET No. C7.10 OF 150 SHEETS

DATE	
SURVEY PLOTTED BY	
DRAWN BY	
TRACED BY	
DESIGNED BY	
CHECKED BY	
ORIGINAL PLAN NO.	
NOTE BOOK No.	

FED. ROAD DIST. NO.	STATE	FED. AID PROJ. NO.	FISCAL YEAR	SHEET NO.	TOTAL SHEETS
HAWAII	HAW.	STP-8930(2)	2007	ADD. 101	331

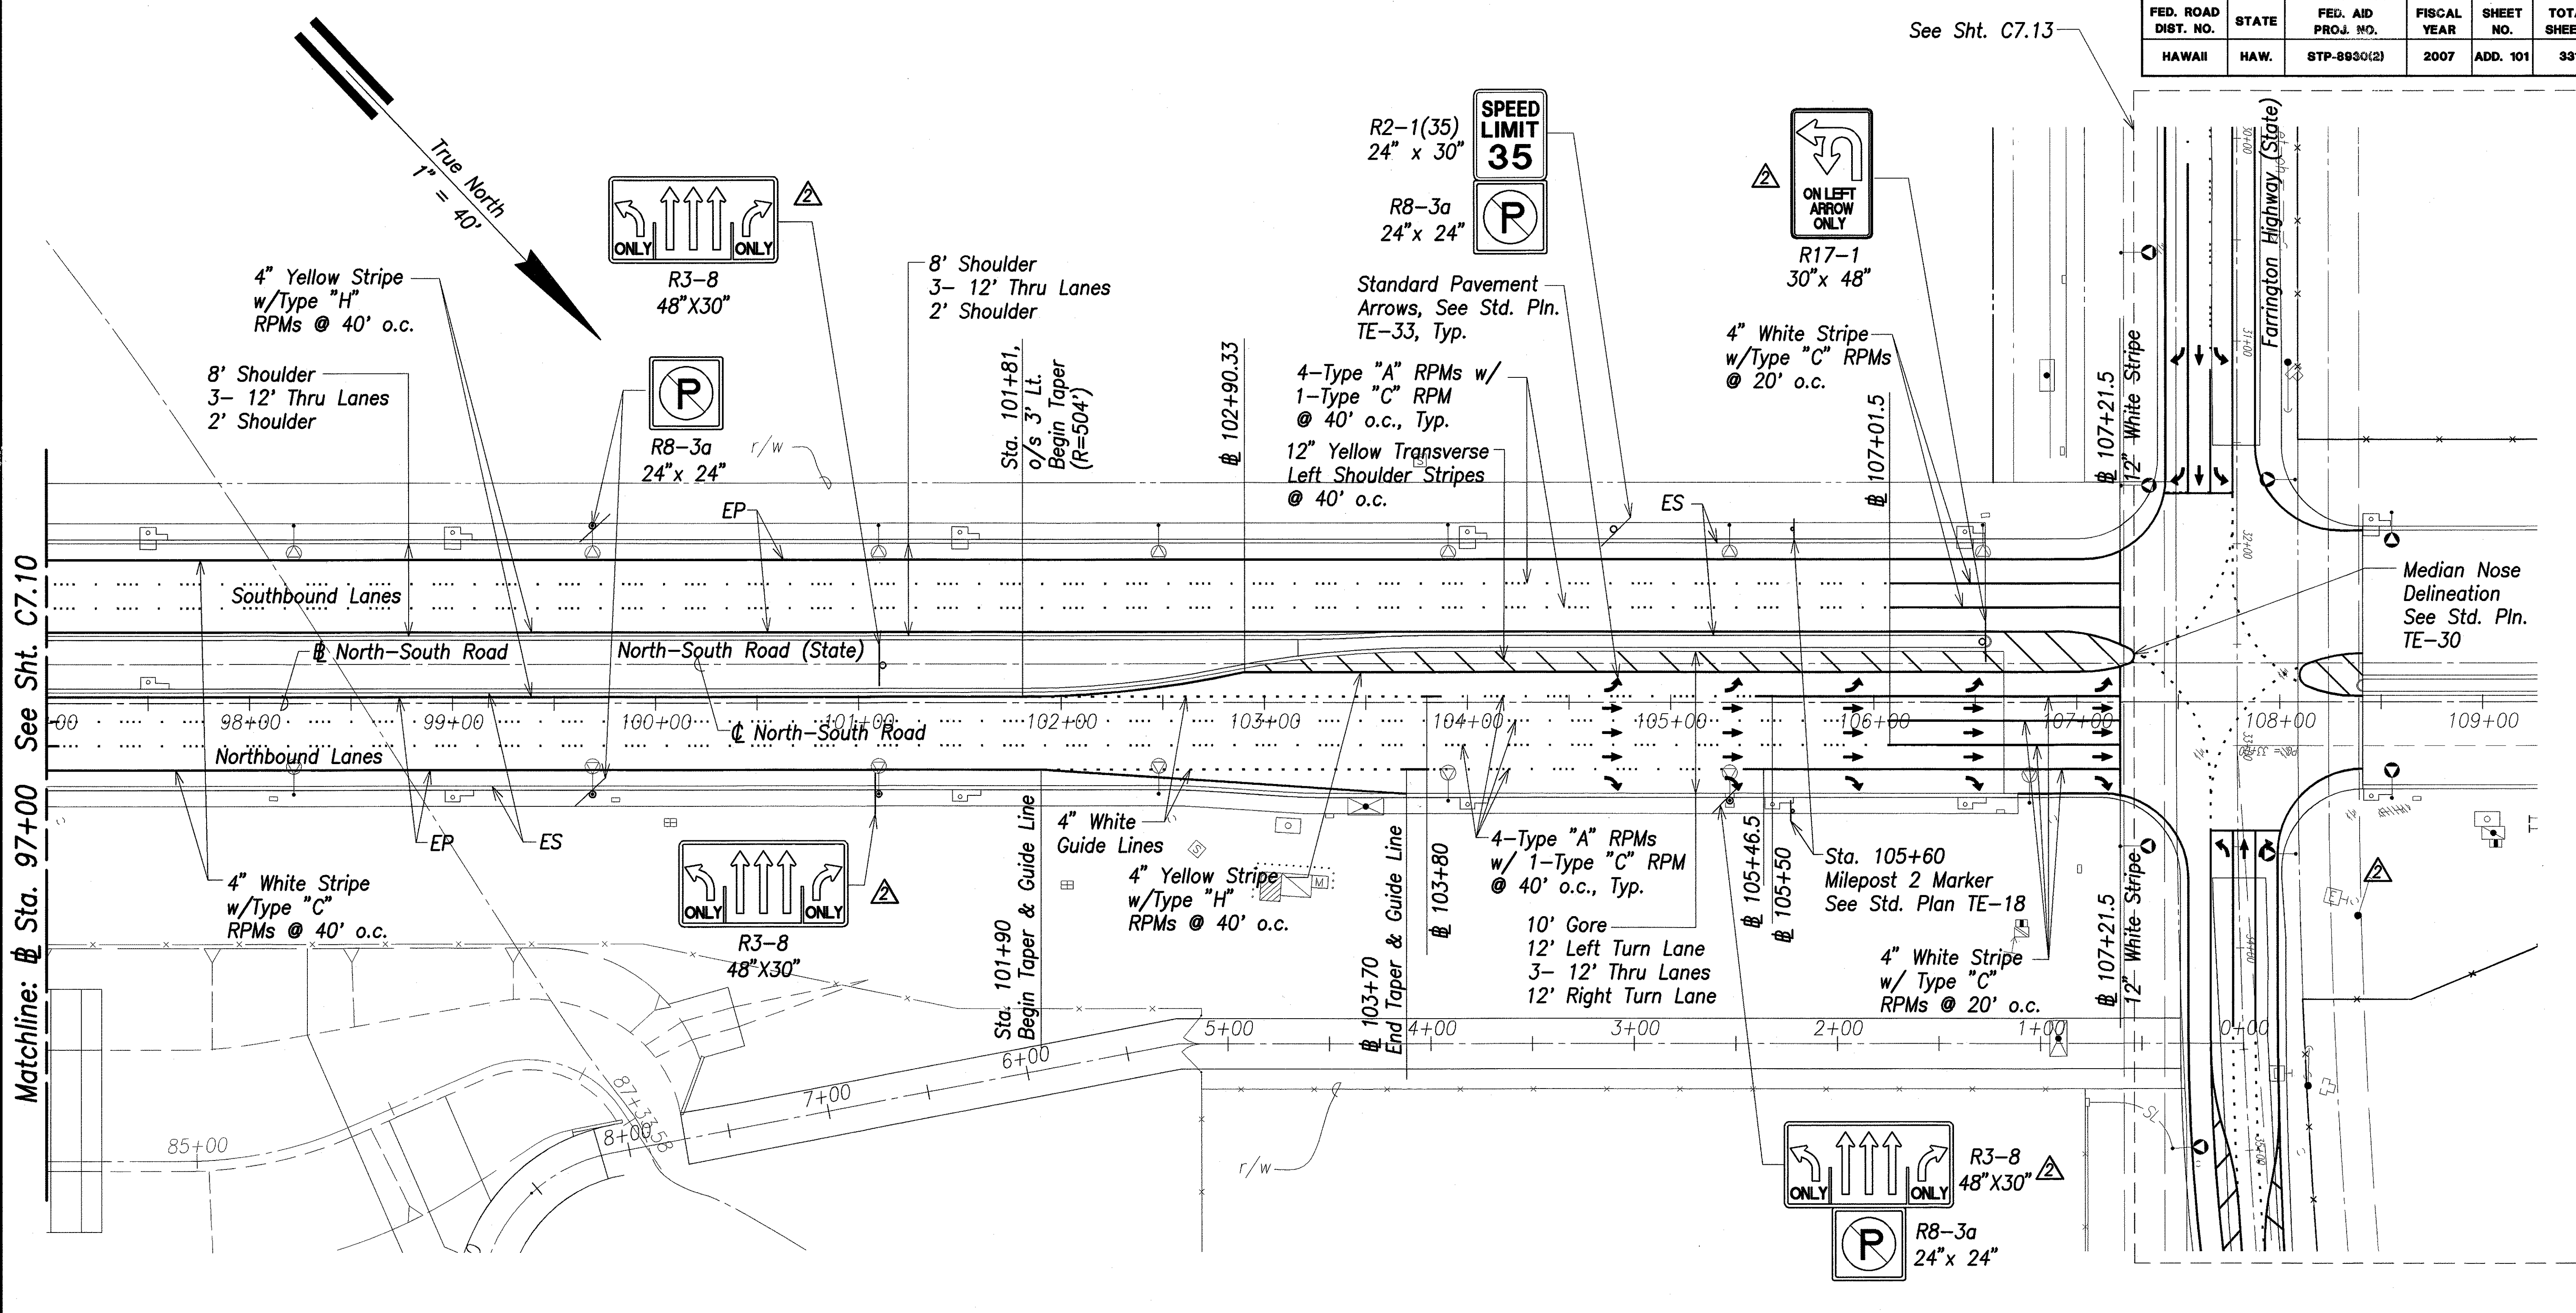



Matchline: @ Sta. 97+00 See Sht. C7.10

See Sht. C7.13

Striping Plan - @ Sta. 97+00 to Farrington Highway
Scale: 1" = 40'

DATE	
SURVEY PLOTTED BY	
DRAWN BY	
TRACED BY	
DESIGNED BY	
QUANTITIES BY	
CHECKED BY	
ORIGINAL PLAN No.	

Note:
All New Striping Shall be Tape, Type I, Type III or Thermoplastic Extrusion

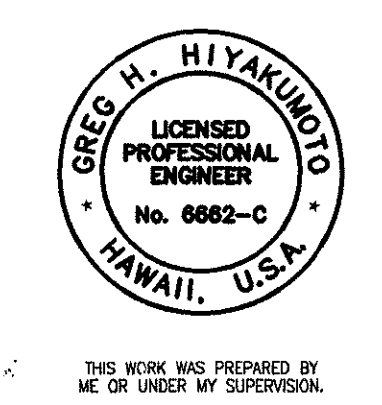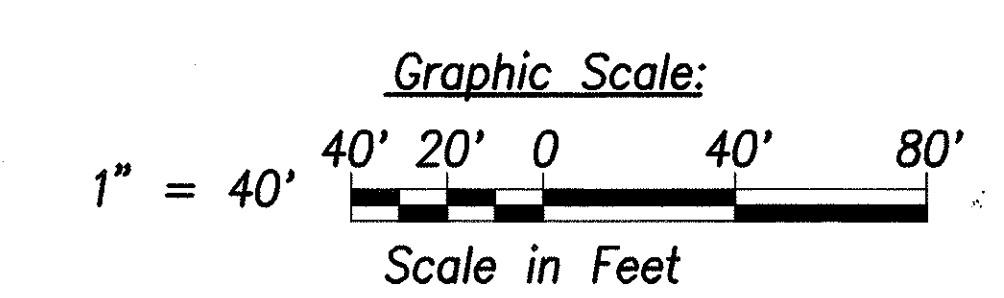

5/11/07	Revised/Added/Deleted Signs
DATE	REVISION
STATE OF HAWAII DEPARTMENT OF TRANSPORTATION HIGHWAYS DIVISION	
ROADWAY SIGNING & STRIPING PLAN - 10	
North-South Road Phase 1B F.A.I. Proj. No. STP-8930(2)	
Scale: 1" = 40'	Date: Feb 21, 2007
SHEET No. C7.11 OF 150 SHEETS	