

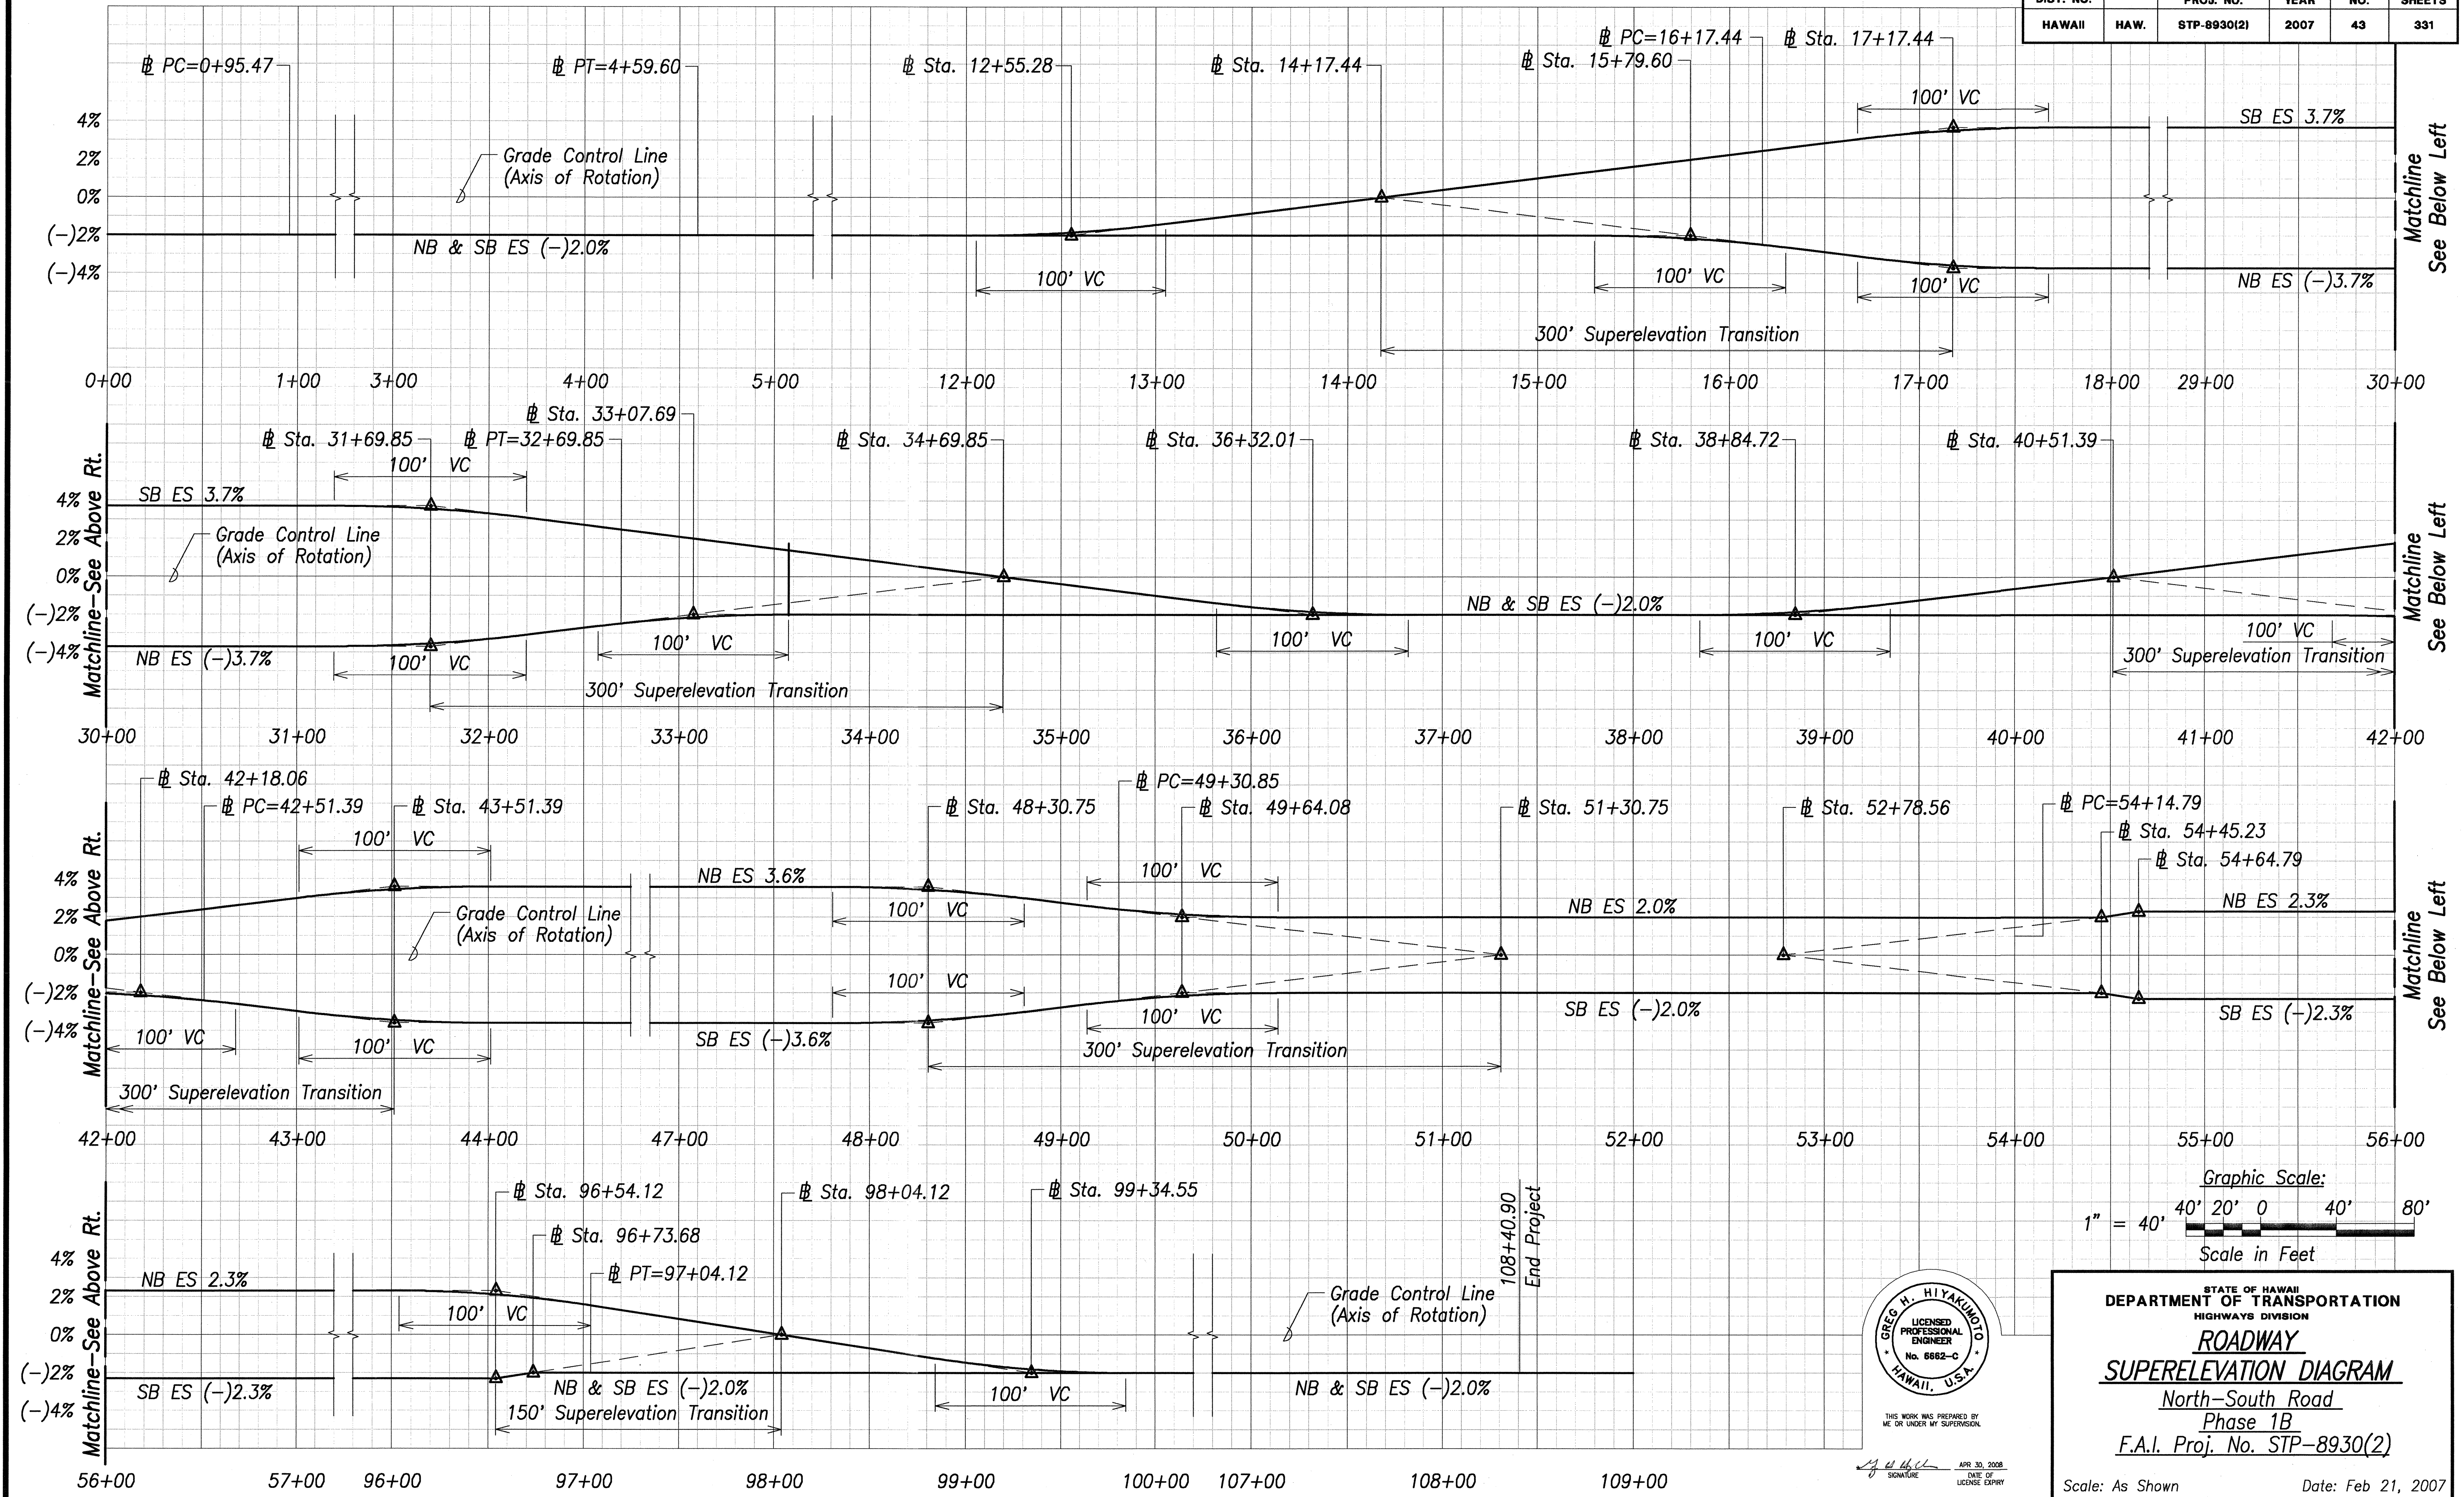


FED. ROAD DIST. NO.	STATE	FED. AID PROJ. NO.	FISCAL YEAR	SHEET NO.	TOTAL SHEETS
HAWAII	HAW.	STP-8930(2)	2007	43	331

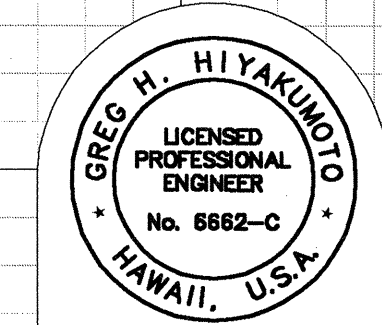

SURVEY PLOTTED BY: _____
 DATE: _____
 DRAWN BY: _____
 CHECKED BY: _____
 NOTE BOOK: _____
 No.: _____

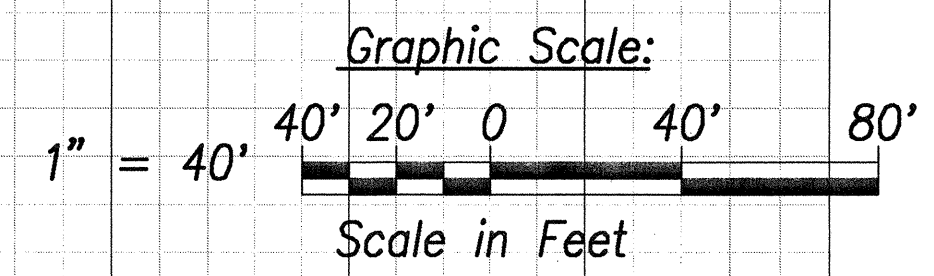

STATE OF HAWAII
 DEPARTMENT OF TRANSPORTATION
 HIGHWAYS DIVISION
ROADWAY
SUPERELEVATION DIAGRAM
 North-South Road
 Phase 1B
 F.A.I. Proj. No. STP-8930(2)
 Scale: As Shown Date: Feb 21, 2007
 SHEET No. C2.13 OF 150 SHEETS