



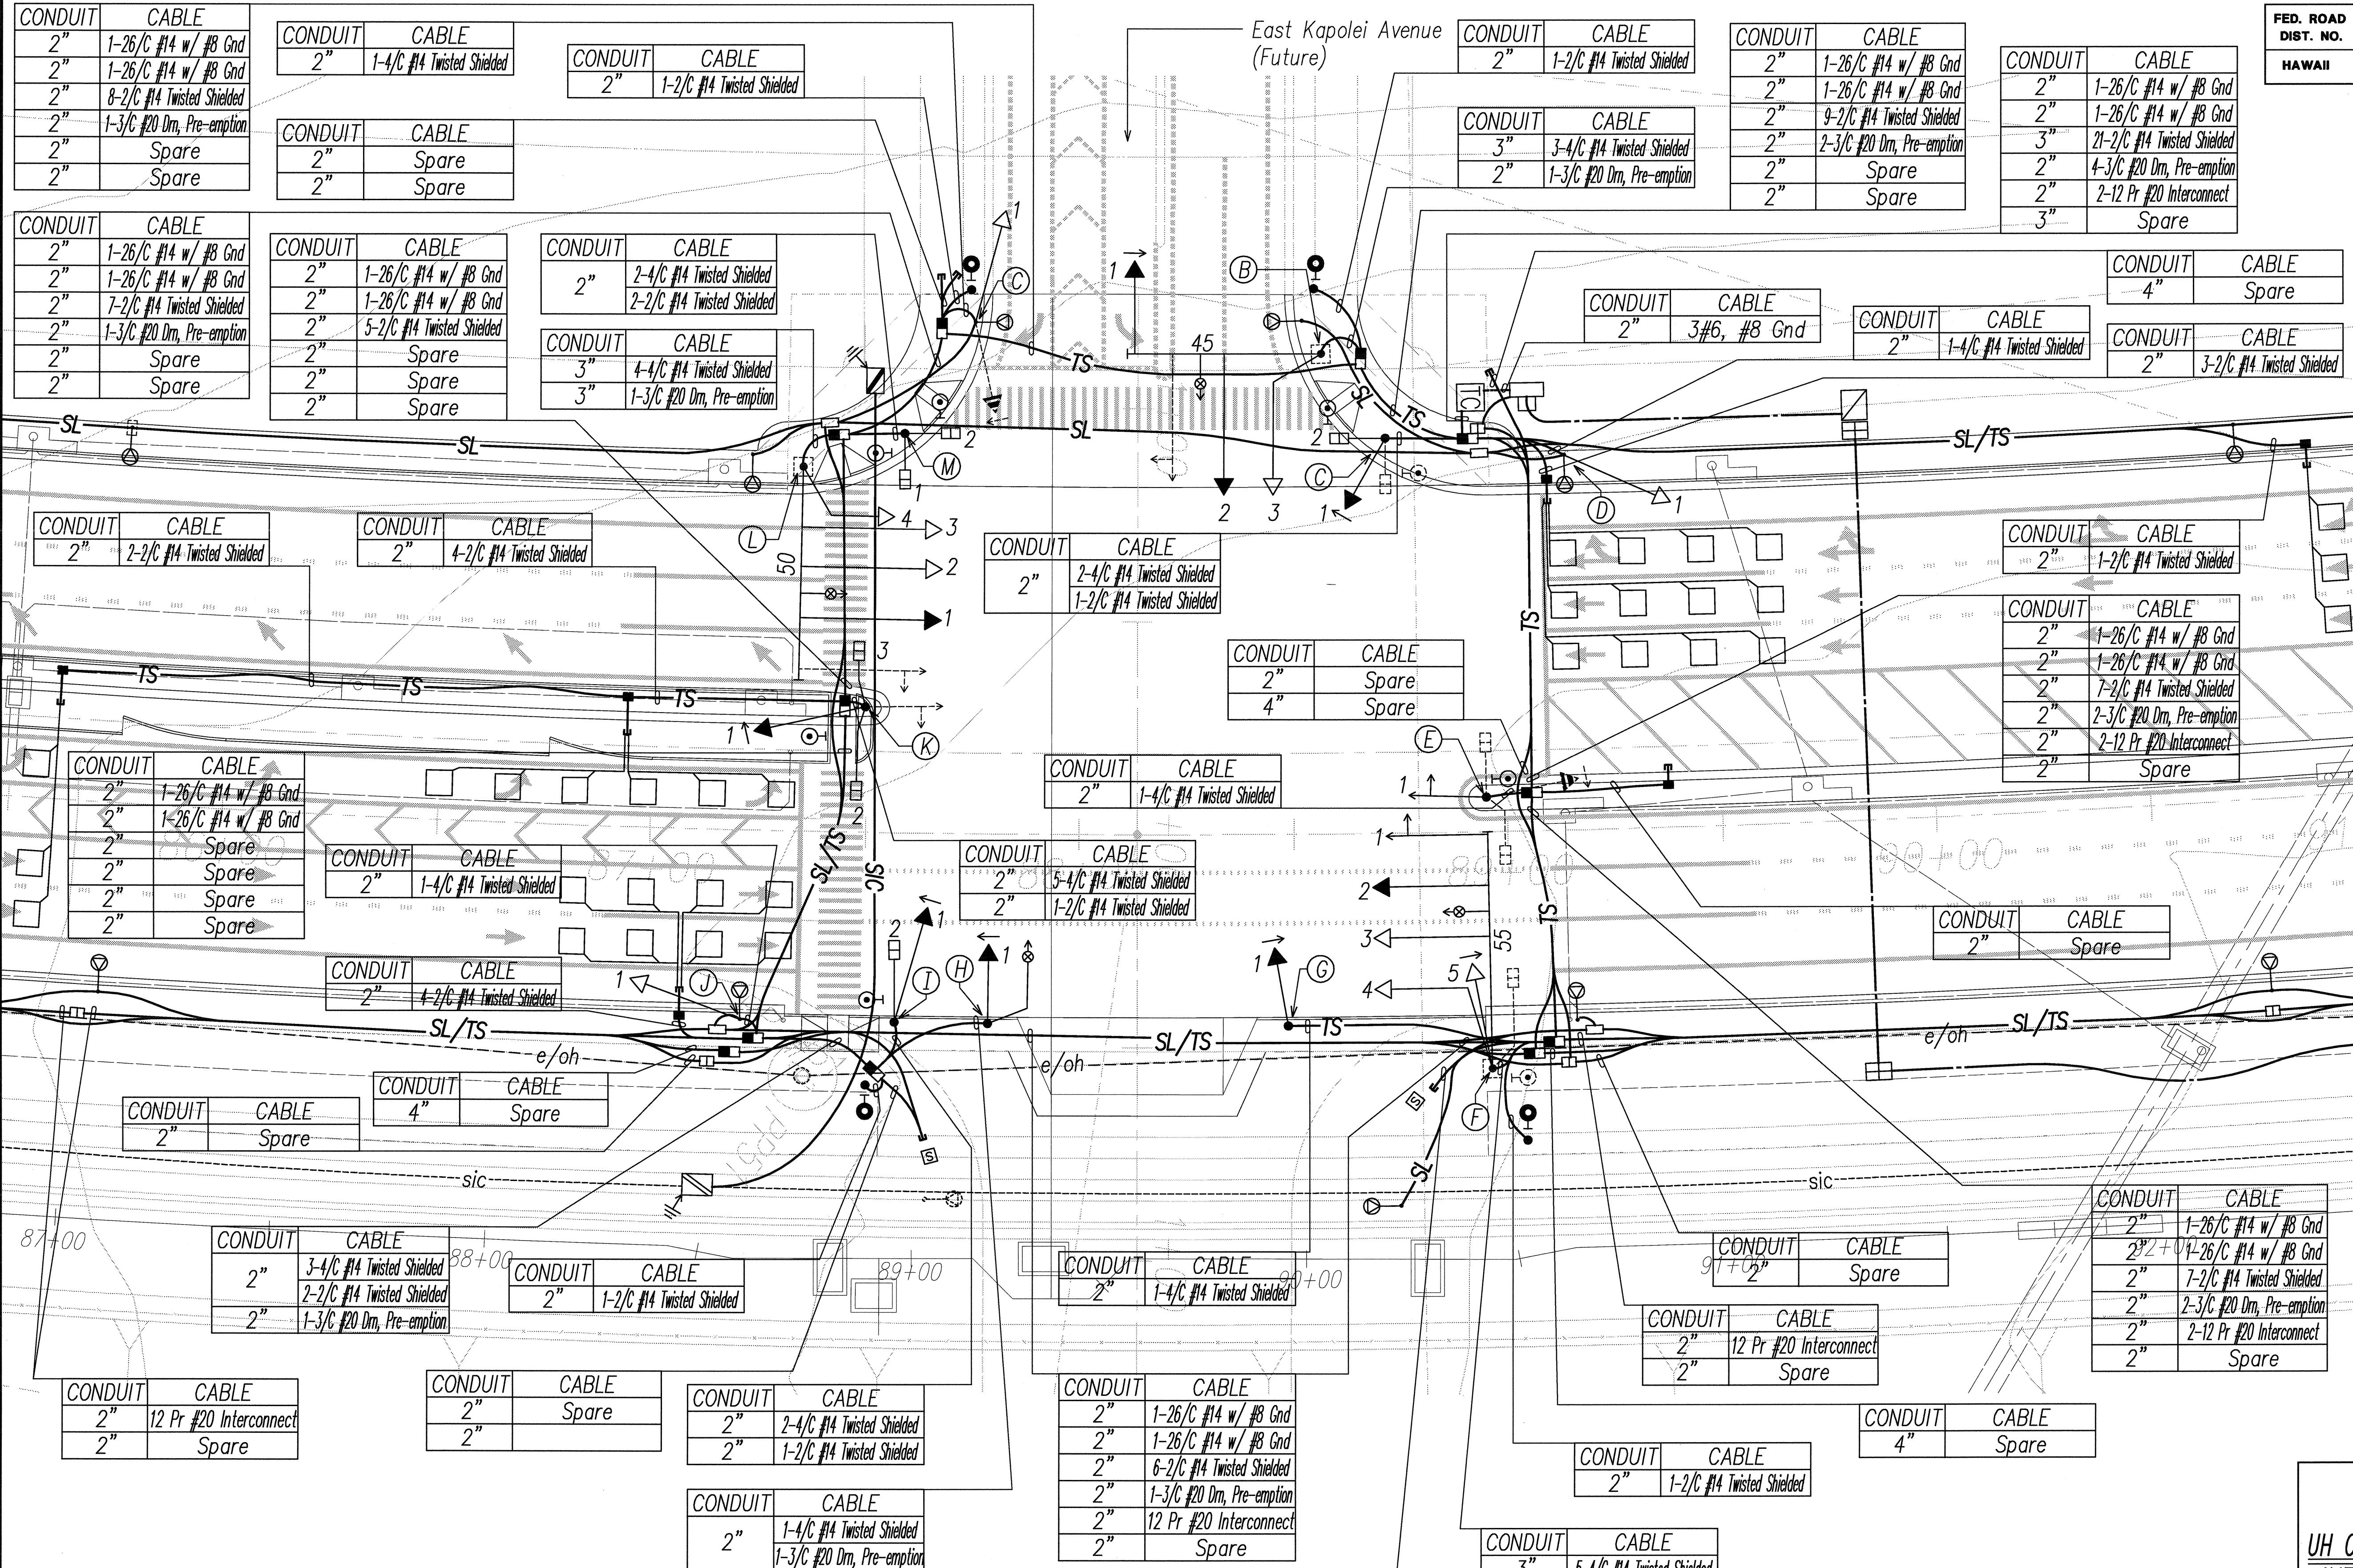


FED. ROAD DIST. NO.	STATE	FED. AID PROJ. NO.	FISCAL YEAR	SHEET NO.	TOTAL SHEETS
HAWAII	HAW.	STP-8930(2)	2007	280	331

TRAFFIC SIGNAL HEAD SCHEDULE	
TRAFFIC SIGNAL HEAD TYPE AND DESCRIPTION	POLE LETTER - SIGNAL HEAD NUMBER
	A-1 L-3
	B-3 L-4
	D-1
	F-3
	F-4
	J-1
	L-2
	B-1
	C-1
	E-1*
	F-1*
	F-5
	G-1
	K-1
	H-1
	I-1
	B-2
	F-2
	L-1
	C-2
	I-2
	K-2
	K-3
	M-1
	M-2


* Indicates Programmed Visibility Traffic Signal Head

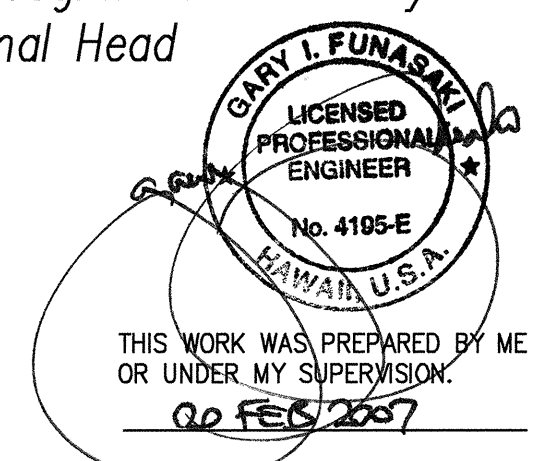

DATE: _____
DRAWN BY: _____
CHECKED BY: _____
DESIGNED BY: _____
NOTED BY: _____
DATE: _____
DRAWN BY: _____
CHECKED BY: _____
DESIGNED BY: _____
NOTED BY: _____

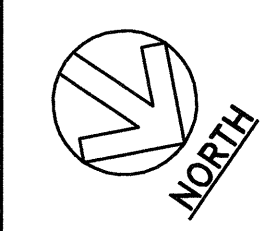

UH COLLECTOR ROAD (EAST KAPOLEI AVENUE) INTERSECTION
TRAFFIC SIGNAL PLAN
SCALE: 1"=20'

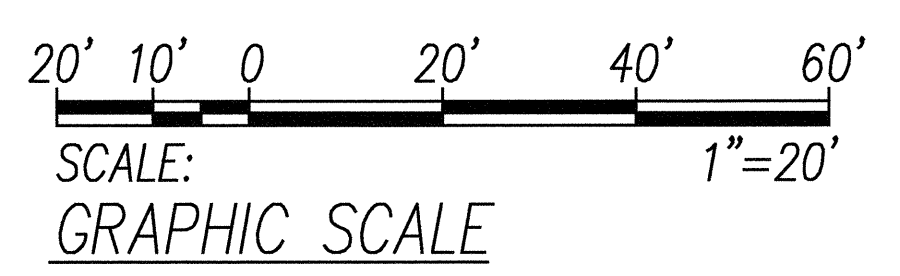

DATE	REVISION

STATE OF HAWAII
DEPARTMENT OF TRANSPORTATION
HIGHWAYS DIVISION

UH COLLECTOR ROAD (EAST KAPOLEI AVENUE)
INTERSECTION TRAFFIC SIGNAL PLAN

North-South Road
Phase 1B
F.A.I. Proj. No. STP-8930(2)

Scale: AS NOTED Date: Feb 21, 2007

SHEET No. E1.14 OF 62 SHEETS