


2 ATCT GROUND FLOOR - FIRE ALARM PLAN
1/8" = 1'-0"

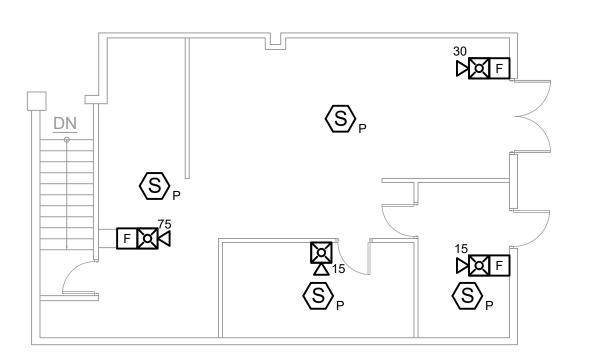

1 ATCT BASEMENT - FIRE ALARM PLAN
1/8" = 1'-0"





	/		
DSGN.	DRWN.	CHKD.	APPD.
JH/KC	KC	JH	-

## KEY PLAN / NOTES:

NO. DATE REVISIONS

## FINAL SUBMITTAL

09/30/22 DATE

PROJECT TITLE:

## AIR TRAFFIC CONTROL TOWER REPAIRS

AT KALAELOA AIRPORT BARBERS POINT, OAHU, HAWAII

PROJECT NO.:

AO5024-03

SHEET TITLE:

ATCT BASEMENT AND GROUND FLOOR - FIRE ALARM PLAN

GRAPHIC SCALE

0' 4' 8' 16' 24'

1/8" = 1'-0"

DATE :	
09/30/22	
SHEET:	
17 OF 24 SHEETS	•

FA101