
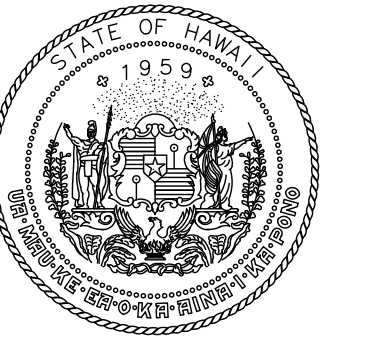



NOTES:

1. CONTRACTOR SHALL REMOVE EXISTING LIGHTING CONTROLS IN AREAS WITH NEW LIGHTING SHOWN. PROVIDE NEW LIGHTING CONTROLS AS INDICATED.
2. CONTRACTOR SHALL REMOVE ALL EXISTING LUMINAIRES IN AREAS WITH NEW LIGHTING SHOWN.
3. CONTRACTOR SHALL REMOVE ALL EXISTING BRANCH CIRCUIT WIRING NO LONGER IN USE, COMPLETE.
4. CONTRACTOR SHALL PROVIDE ALL JUNCTION BOXES, EQUIPMENT AND WIRING AS REQUIRED

1 SECOND FLOOR LIGHTING PLAN
E201 SCALE : 3/16" = 1' - 0"

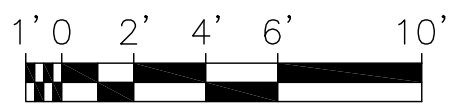

Airports Division
DEPARTMENT OF TRANSPORTATION
STATE OF HAWAII

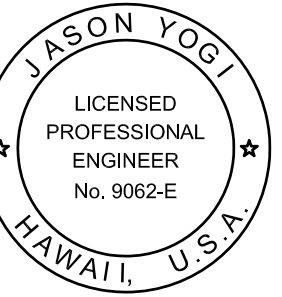

04/30/24
License Expiration Date

This work was prepared by me or under my supervision.

DSGN.	DRWN.	CHKD.	APPD.
JY	JM	JY	-

NO.	DATE	REVISIONS
-----	------	-----------

FINAL SUBMITTAL

09/30/22
DATE

PROJECT TITLE :

AIR TRAFFIC CONTROL
TOWER REPAIRS

AT
KALAELOA AIRPORT
BARBERS POINT, OAHU, HAWAII

PROJECT NO.:

AO5024-03

SHEET TITLE:

SECOND FLOOR
LIGHTING PLAN

DATE :	DWG. NO.
09/30/22	E201
SHEET :	
27 OF 49 SHEETS	