




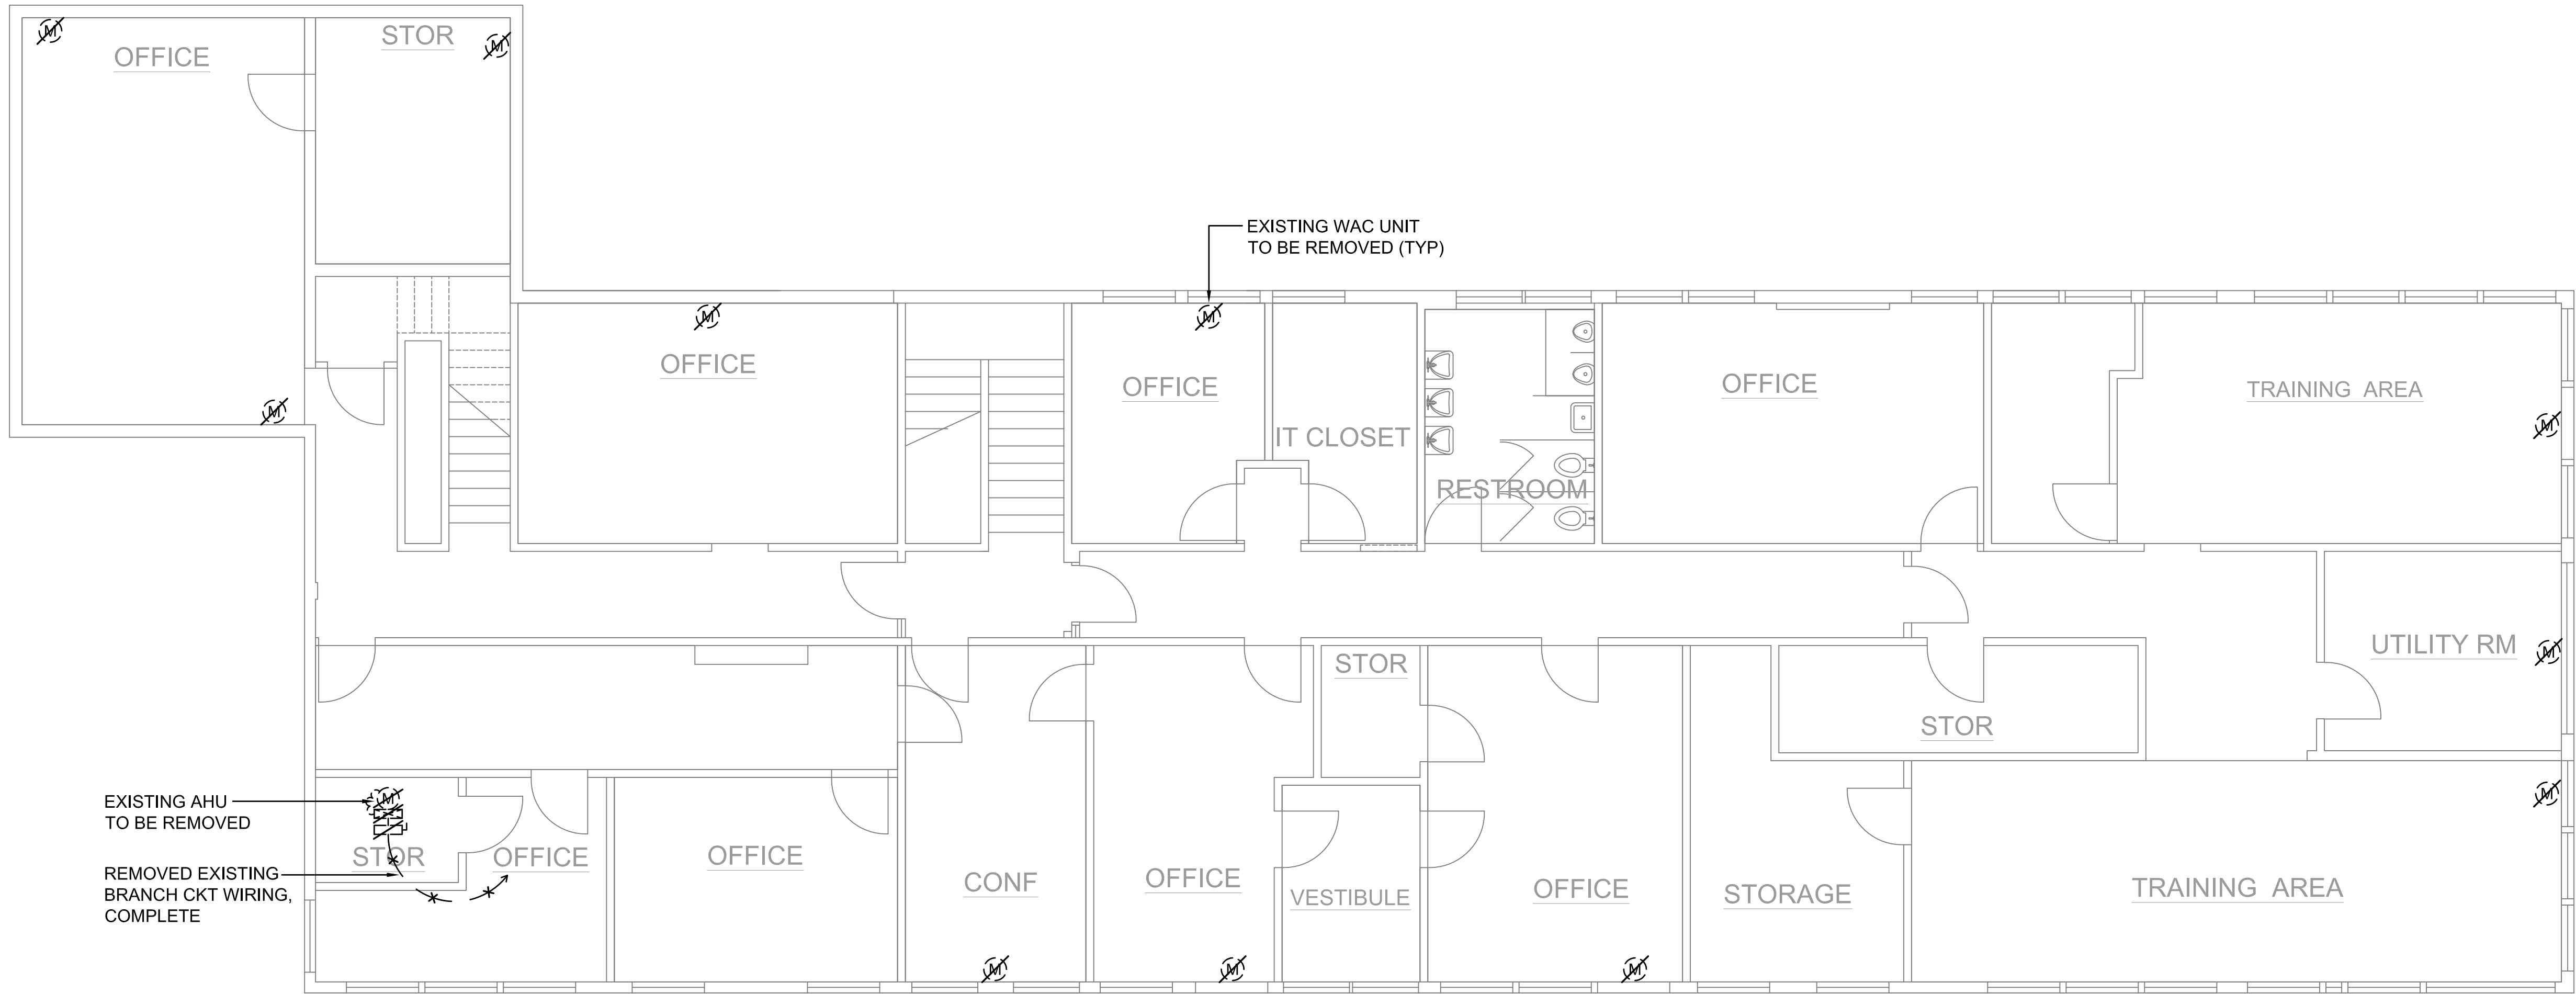

1 SECOND FLOOR POWER DEMOLITION PLAN
ED201 SCALE : 3/16" = 1' - 0"

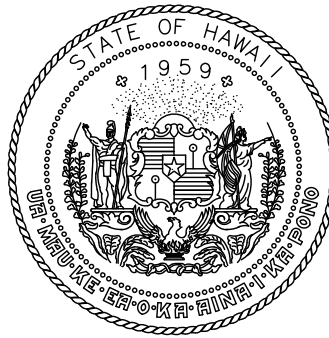

Airports Division
DEPARTMENT OF TRANSPORTATION
STATE OF HAWAII

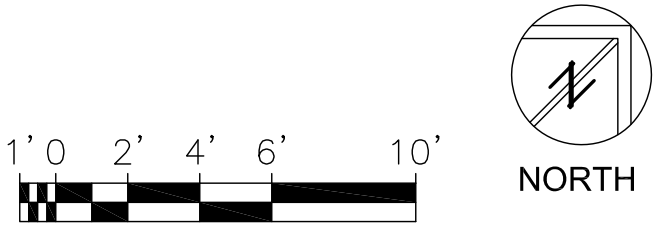

04/30/24
License Expiration Date

This work was prepared by me or under my supervision.

DSGN.	DRWN.	CHKD.	APPD.
JY	JM	JY	-

NO.	DATE	REVISIONS
-----	------	-----------

FINAL SUBMITTAL

09/30/22
DATE

PROJECT TITLE :

AIR TRAFFIC CONTROL
TOWER REPAIRS

AT
KALAELOA AIRPORT
BARBERS POINT, OAHU, HAWAII

PROJECT NO.:

AO5024-03

SHEET TITLE:

SECOND FLOOR
POWER DEMOLITION
PLAN

DATE :	DWG. NO.
09/30/22	ED201
SHEET :	
24 OF 49 SHEETS	