
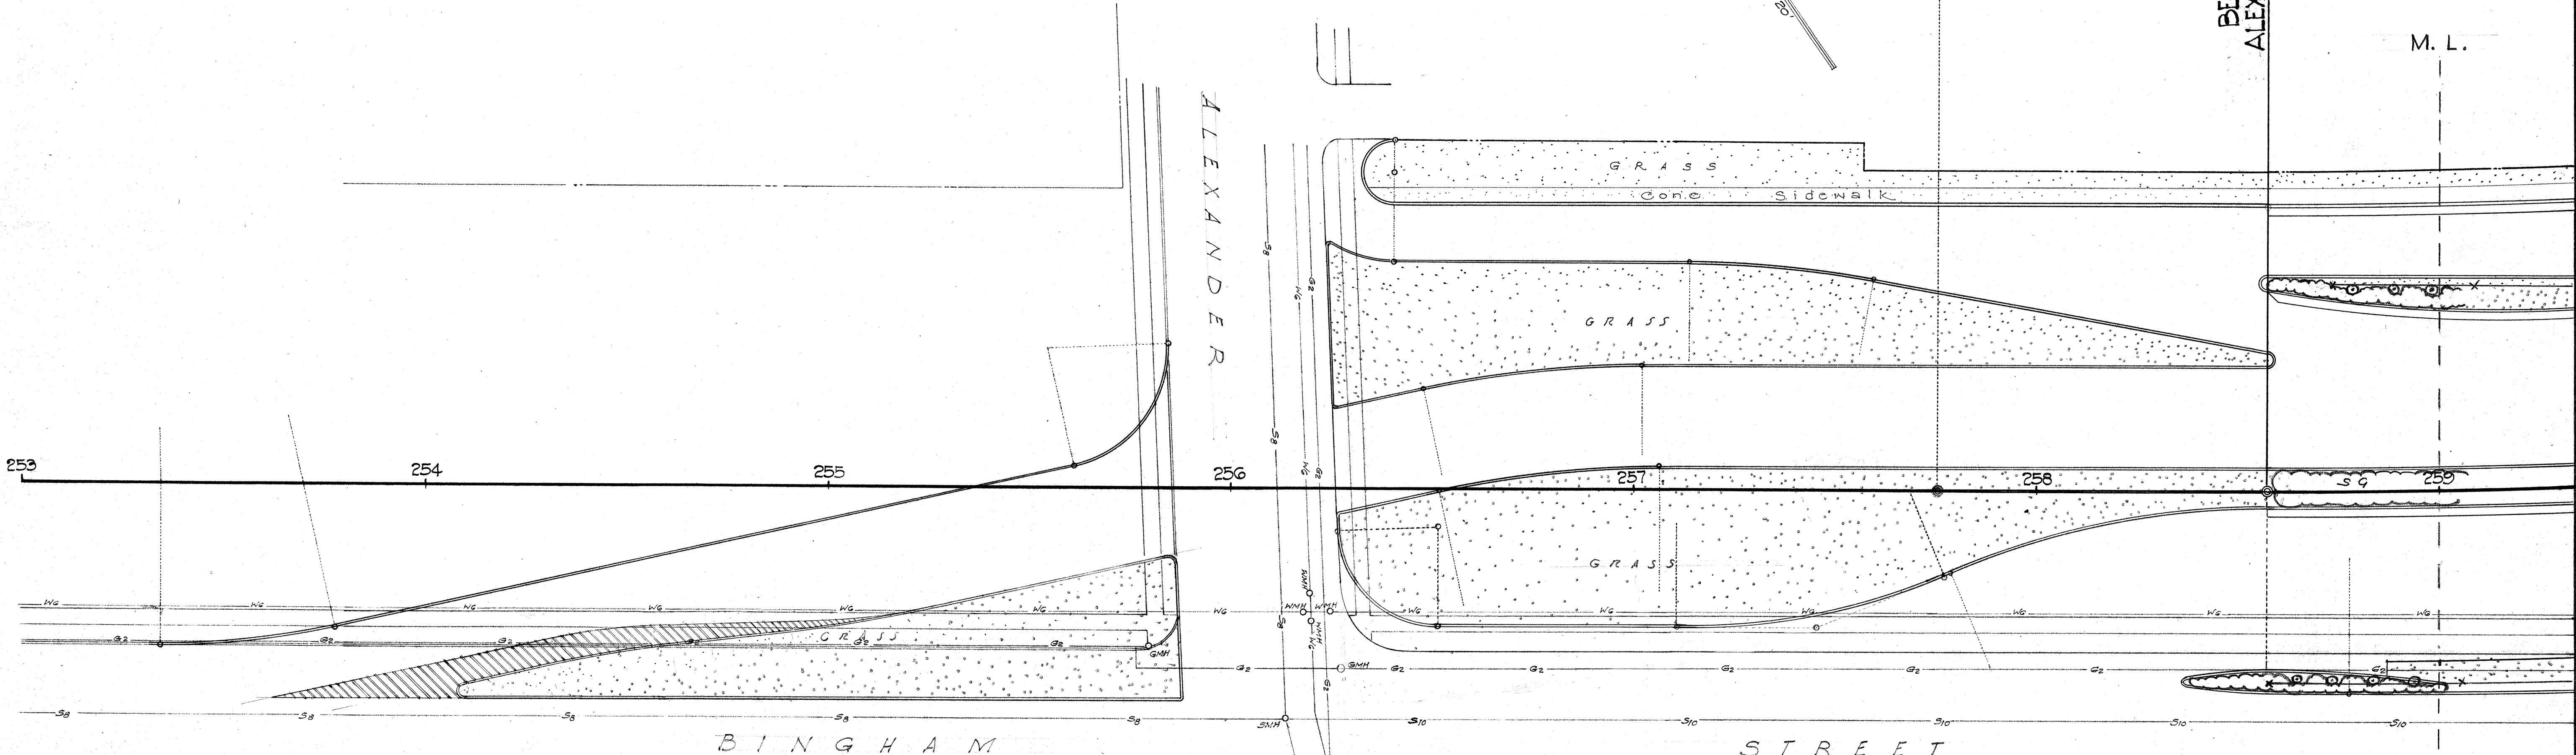


BIG OF PROJ NO F 59 (4)
ALEXANDER ST TO ISENBERG ST.
Sta 258+51.04

M. L.

M. L.

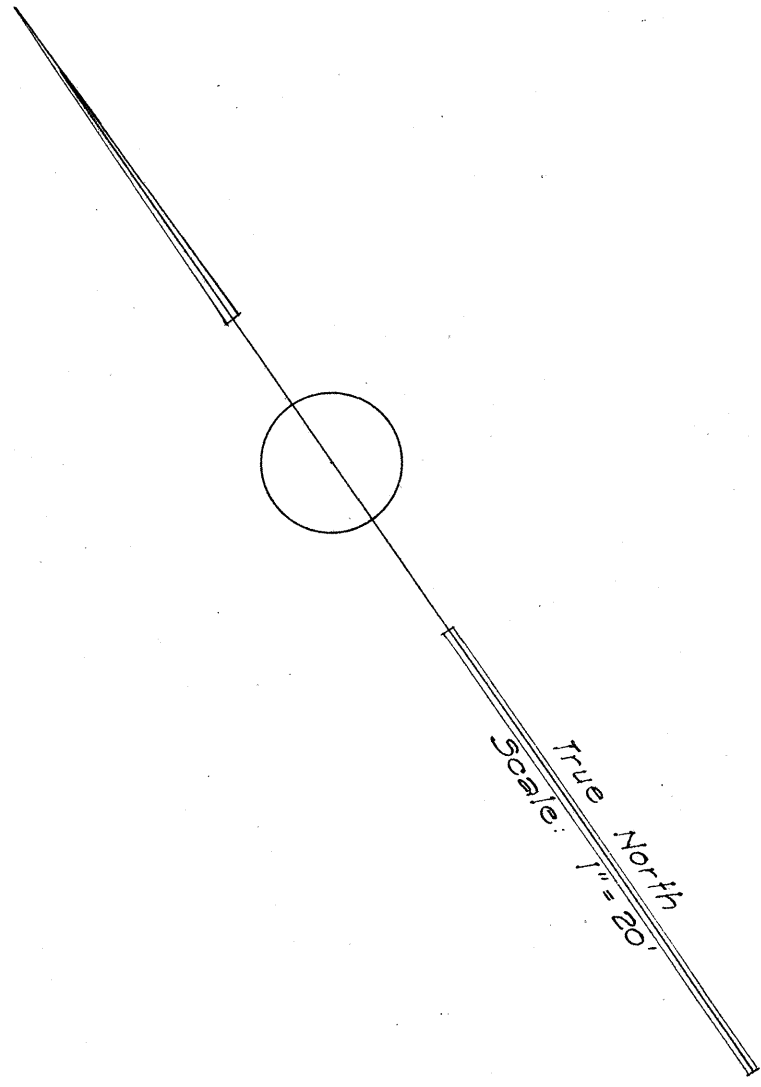

PLANT LIST

SYMBOL	BOTANICAL NAME	COMMON NAME	QUANT.	SIZE	SPECIFICATIONS
○ ○ ○	CLEMATIS PANICULATA	WHITE CLEMATIS	310	12" SPRIG IN 1 GAL. CAN.	PLANT 10' APART AT BASE OF FENCE
	STIGMATOPHYLLUM LITTORALE	GALPHIMIA VINE	878	12" SPRIG IN 1 GAL. CAN.	PLANT 4' APART STAGGERED. START FIRST ROW 2' IN FROM CURB.
	CYNODON DACTYLON	BERMUDA GRASS		6" SPRIGS	PLANT IN MEDIAL STRIP & WHERE INDICATED ALONG FENCE

SYMBOL	BOTANICAL NAME	COMMON NAME	QUANT.	SIZE	SPECIF.
S G MEDIAL-STRIP	SOLANDRA GUTATTA	CUP OF GOLD	1100	12" SPRIG IN 1 GAL. CAN	PLAN 4' APART STAGGERED - 3 FT. IN FROM CURB - 2 ROWS

T HOMPSON & T HOMPSON
LANDSCAPE ARCHITECTS
HONOLULU, HAWAII

DRAWN BY: C. DATE: 9/2-62
CHECKED BY: [Signature] DATE: 9/6-62
FILE NO. T-43


TERRITORIAL HIGHWAY DEPARTMENT
TERRITORY OF HAWAII
LANDSCAPE PLAN
MAUKA ARTERIAL
ALEXANDER ST. TO ISENBERG ST.
PROJECT No. F 59 (4)
Scale: 1" = 20' August 1952
SHEET No 1 OF 6 SHEETS

5596.27

ORIGINAL PLAN
DATE: 9/2-62
DRAWN BY: C.
CHECKED BY: [Signature]
NOTE BOOK
QUANTITIES CHECKED BY: [Signature]
No.

FED. ROAD DIST. NO.	STATE	FED. AID PROJ. NO.	FISCAL YEAR	SHEET NO.	TOTAL SHEETS
HAWAII	HAW.	F 59(4)	1952	28	56

12/10/52

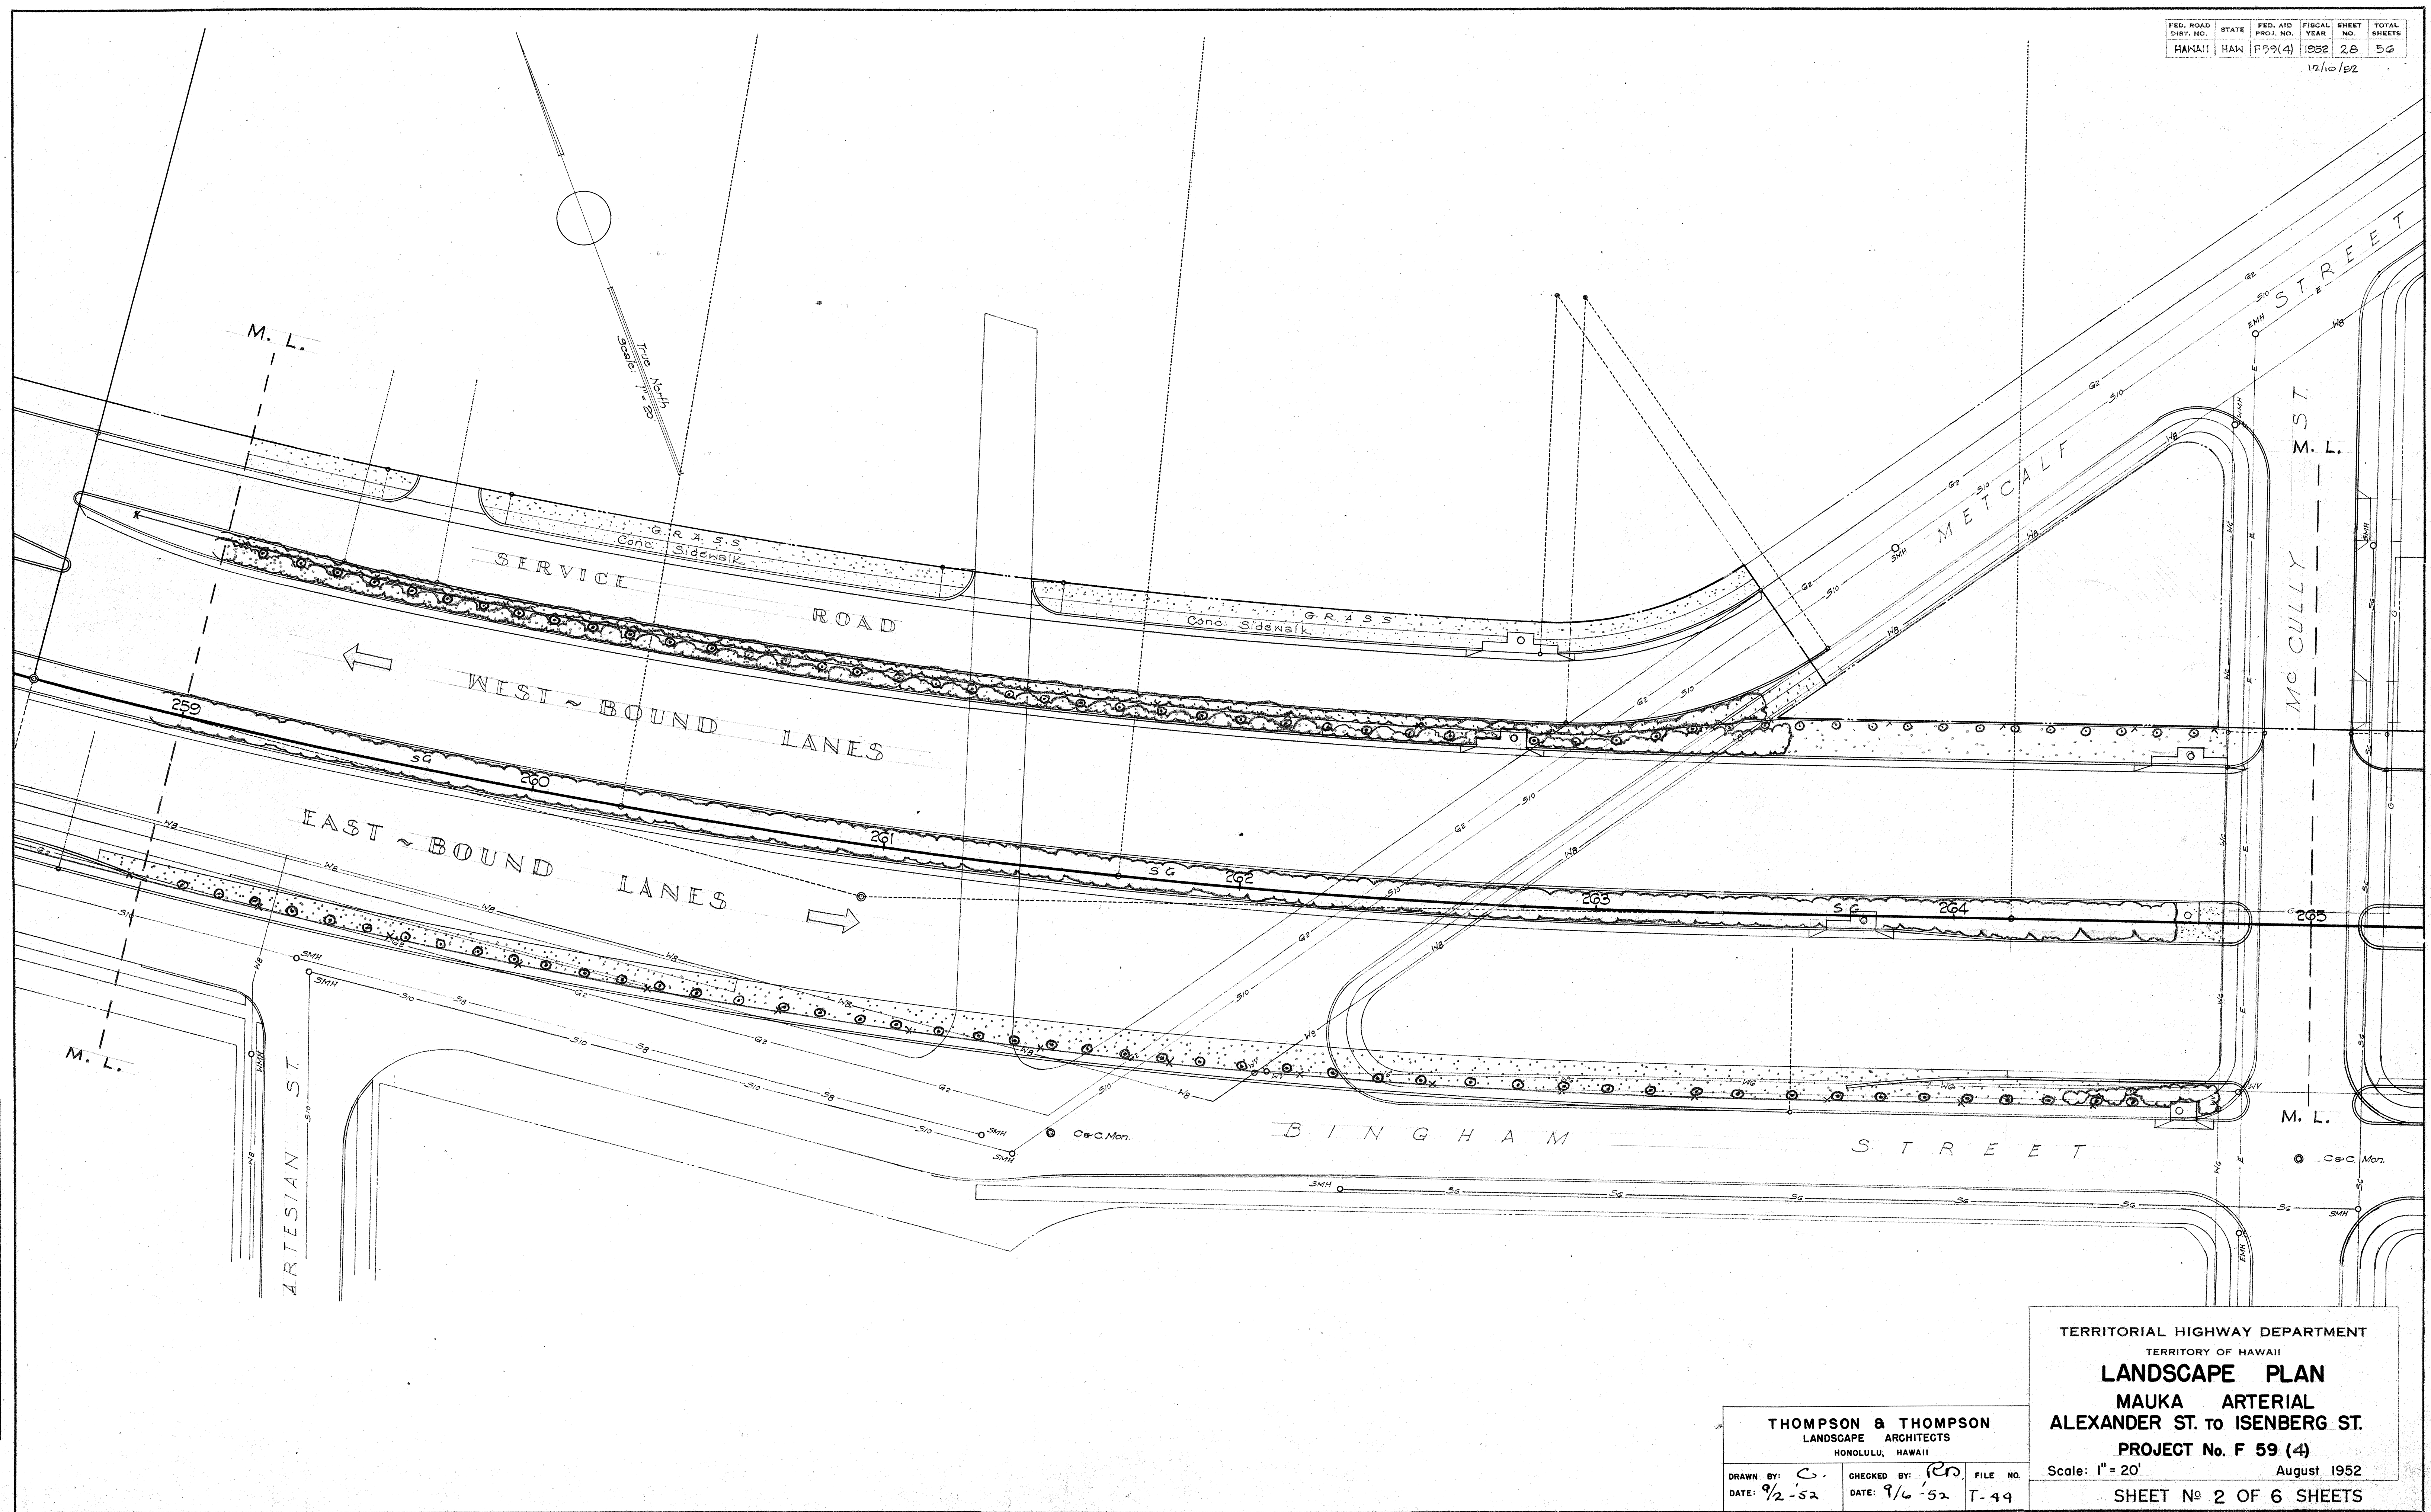

ORIGINAL PLAN	DATE
DESIGNED BY	
DRAWN BY	
CHECKED BY	
NOTE BOOK	
QUANTITIES CHECKED BY	
CHECKED BY	


THOMPSON & THOMPSON LANDSCAPE ARCHITECTS HONOLULU, HAWAII		
DRAWN BY: C.	CHECKED BY: R.	FILE NO.
DATE: 9/2-52	DATE: 9/6-52	T-44

TERRITORIAL HIGHWAY DEPARTMENT
TERRITORY OF HAWAII
LANDSCAPE PLAN
MAUKA ARTERIAL
ALEXANDER ST. TO ISENBERG ST.
PROJECT No. F 59 (4)
Scale: 1" = 20'
August 1952
SHEET No 2 OF 6 SHEETS

5596.28

FED. ROAD DIST. NO.	STATE	FED. AID PROJ. NO.	FISCAL YEAR	SHEET NO.	TOTAL SHEETS
HAWAII	HAW	F 59(4)	1952	29	56

12/10/52

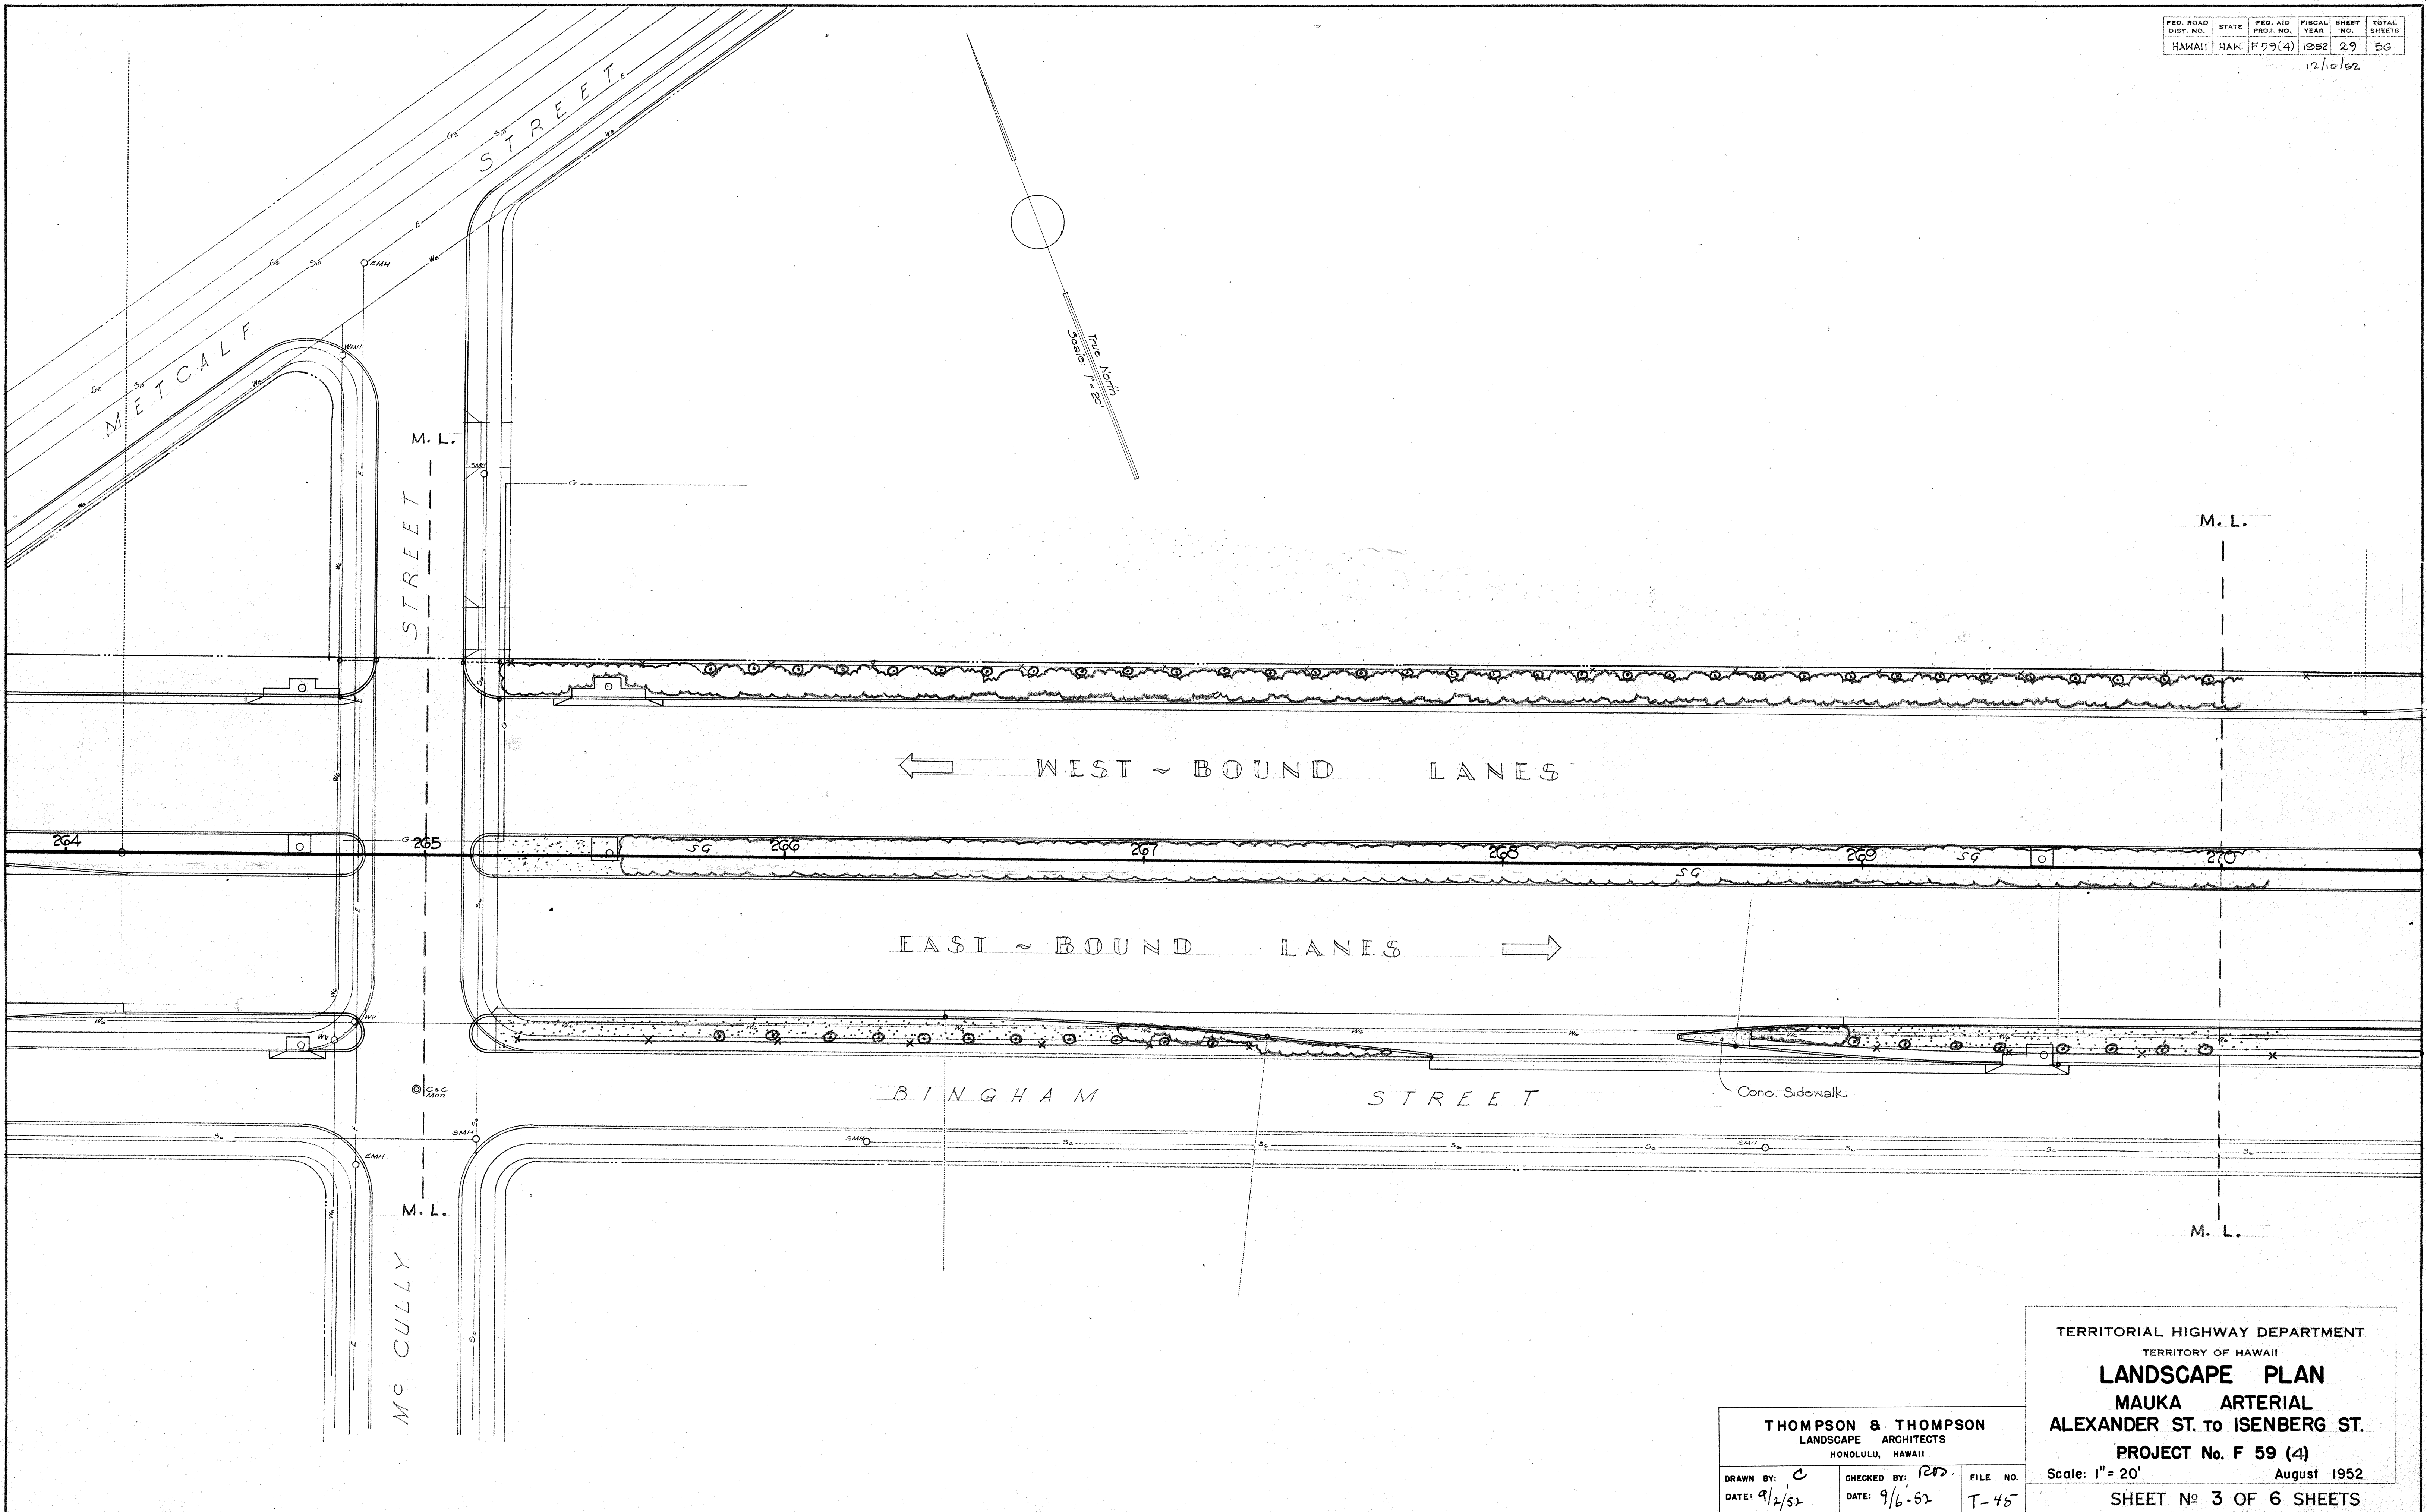

ORIGINAL PLAN	DATE
DESIGNED BY	
TRACED BY	
QUANTITIES BY	
CHECKED BY	
NOTE BOOK	
No.	


THOMPSON & THOMPSON LANDSCAPE ARCHITECTS HONOLULU, HAWAII		
DRAWN BY: C	CHECKED BY: RDS	FILE NO.
DATE: 9/2/52	DATE: 9/6/52	T-45

TERRITORIAL HIGHWAY DEPARTMENT TERRITORY OF HAWAII	
LANDSCAPE PLAN	
MAUKA ARTERIAL	
ALEXANDER ST. TO ISENBERG ST.	
PROJECT No. F 59 (4)	
Scale: 1" = 20'	August 1952
SHEET No 3 OF 6 SHEETS	

5596.29

FED. ROAD DIST. NO.	STATE	FED. AID PROJ. NO.	FISCAL YEAR	SHEET NO.	TOTAL SHEETS
HAWAII	HAW	F 59 (4)	1952	30	56

12/10/52

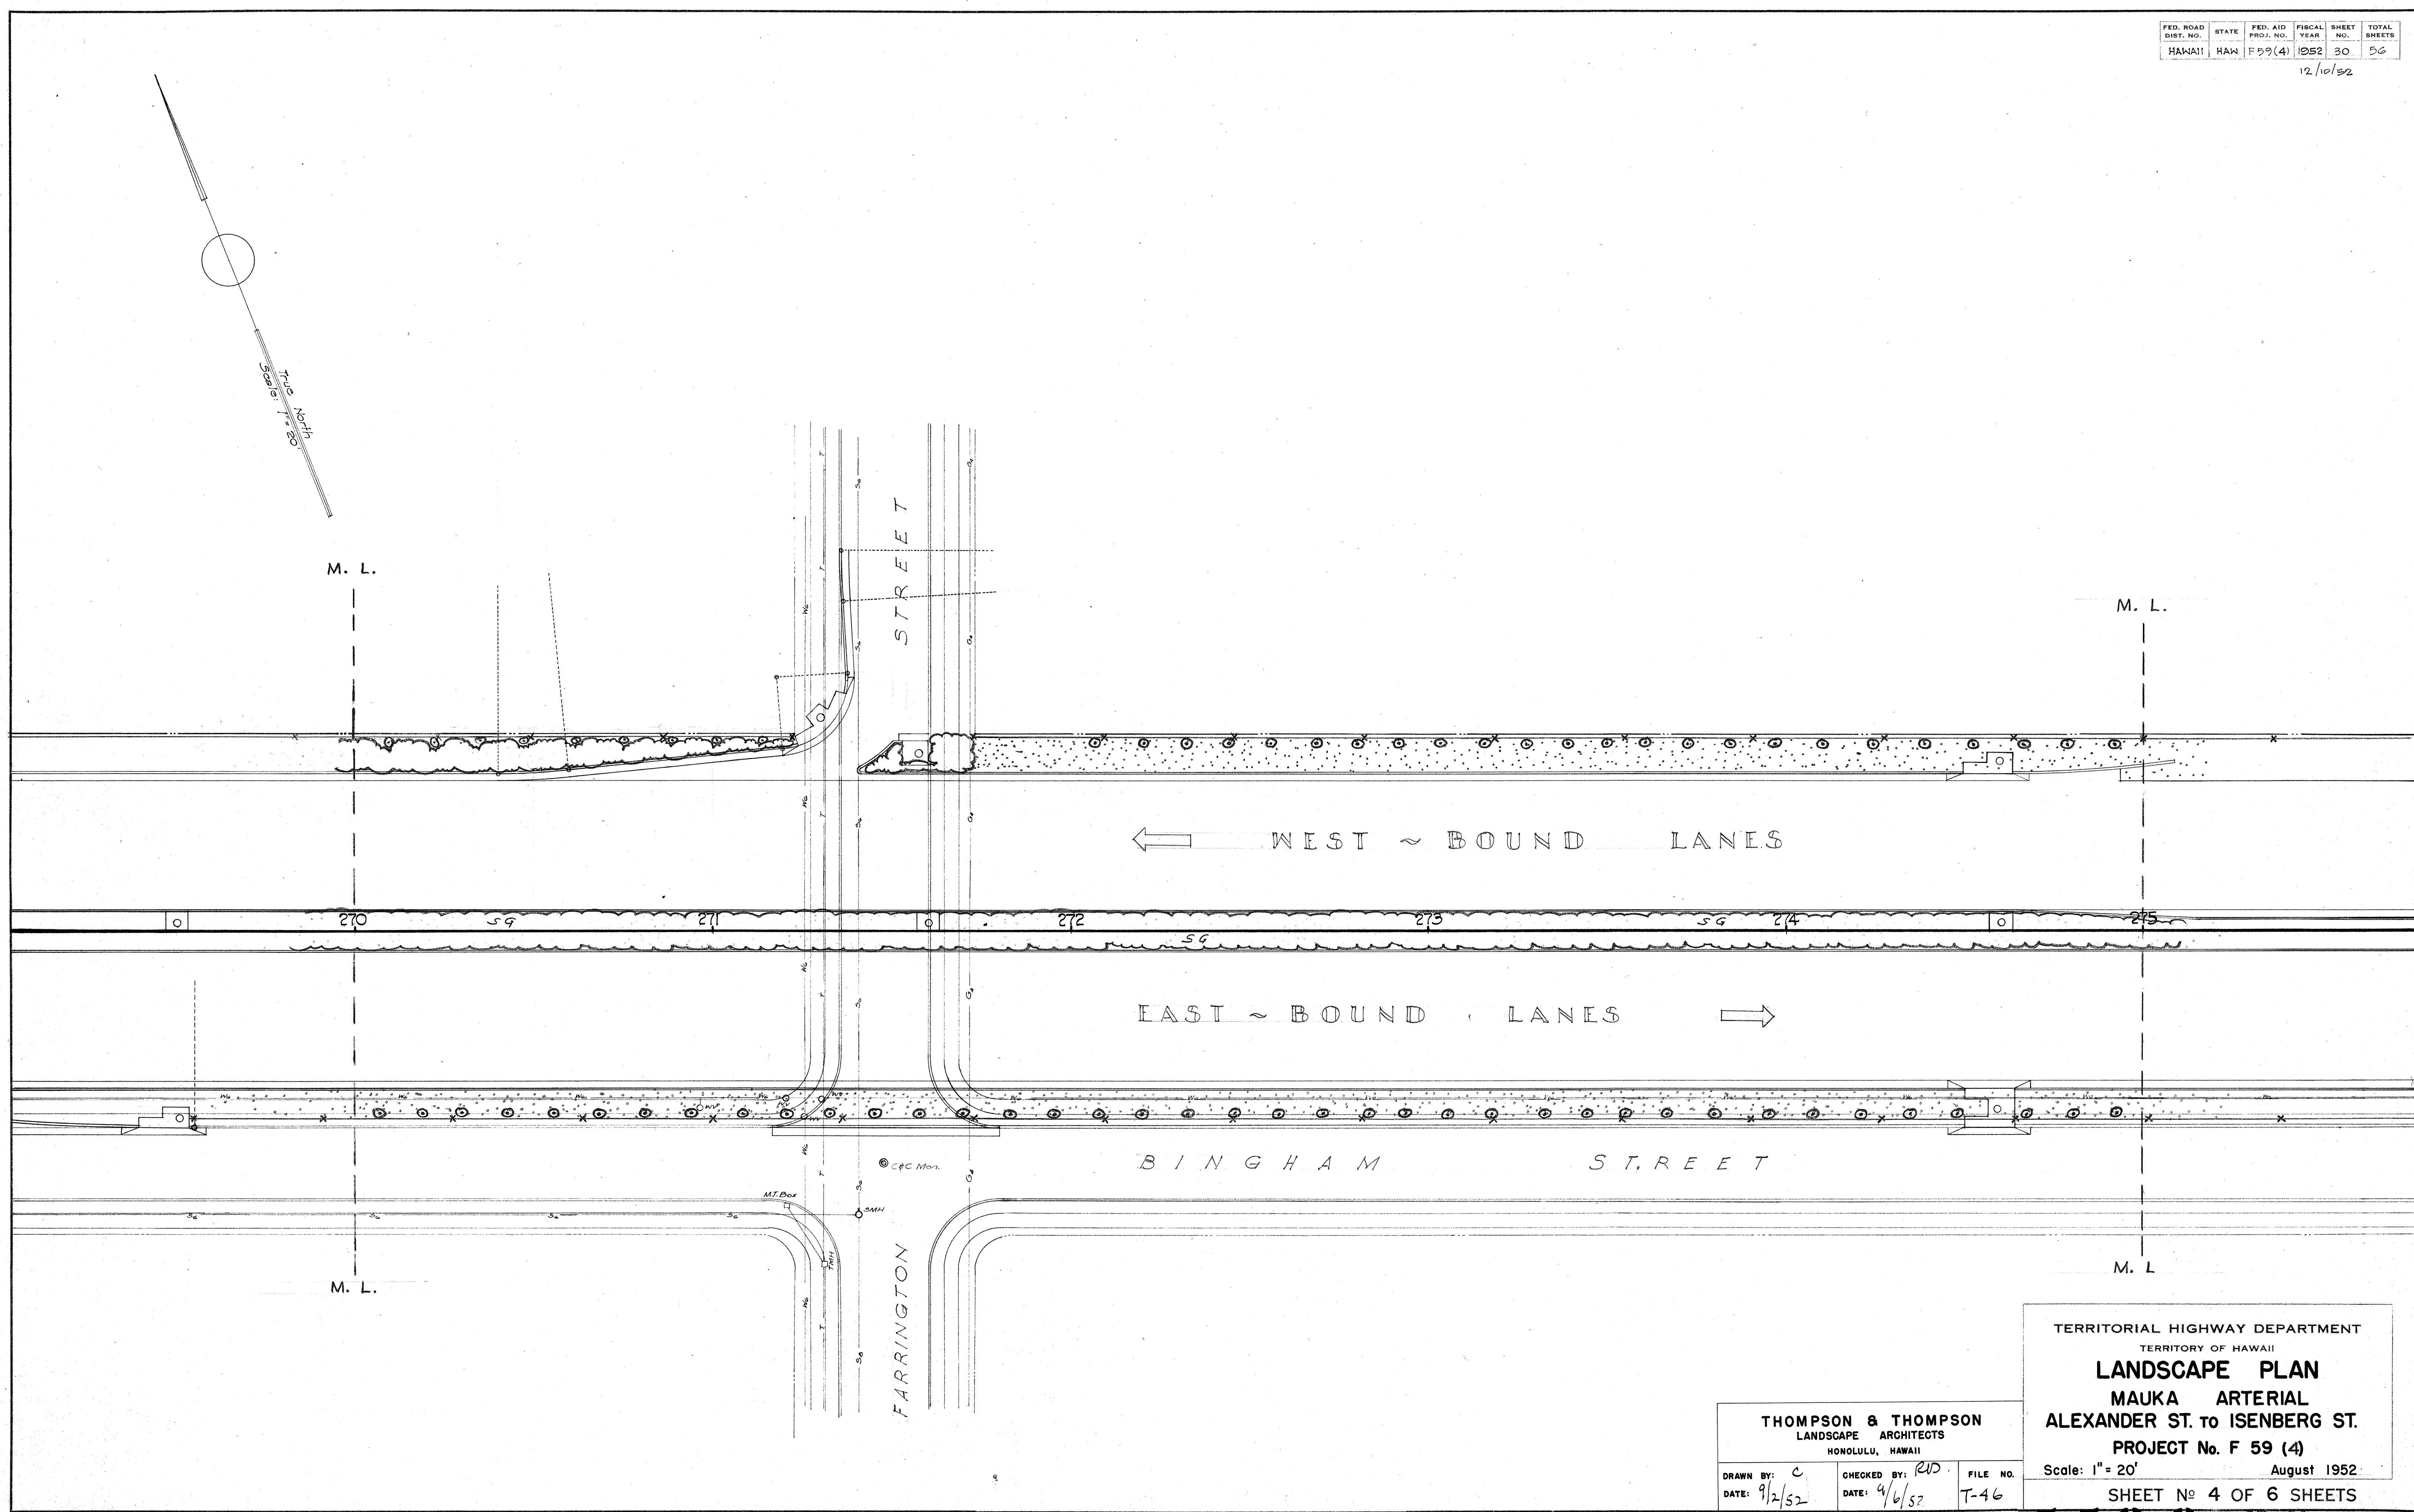


ORIGINAL	DATE
DESIGNED BY	
TRACED BY	
NOTE BOOK	
QUANTITIES CHECKED BY	
CHECKED BY	

THOMPSON & THOMPSON LANDSCAPE ARCHITECTS HONOLULU, HAWAII		
DRAWN BY: C	CHECKED BY: RJD	FILE NO.
DATE: 9/2/52	DATE: 4/6/52	T-46

TERRITORIAL HIGHWAY DEPARTMENT TERRITORY OF HAWAII	
LANDSCAPE PLAN	
MAUKA ARTERIAL	
ALEXANDER ST. TO ISENBERG ST.	
PROJECT No. F 59 (4)	
Scale: 1" = 20'	August 1952
SHEET No. 4 OF 6 SHEETS	

5596.30

FED. ROAD DIST. NO.	STATE	FED. AID PROJ. NO.	FISCAL YEAR	SHEET NO.	TOTAL SHEETS
HAWAII	HAW.	F59(4)	1952	31	56

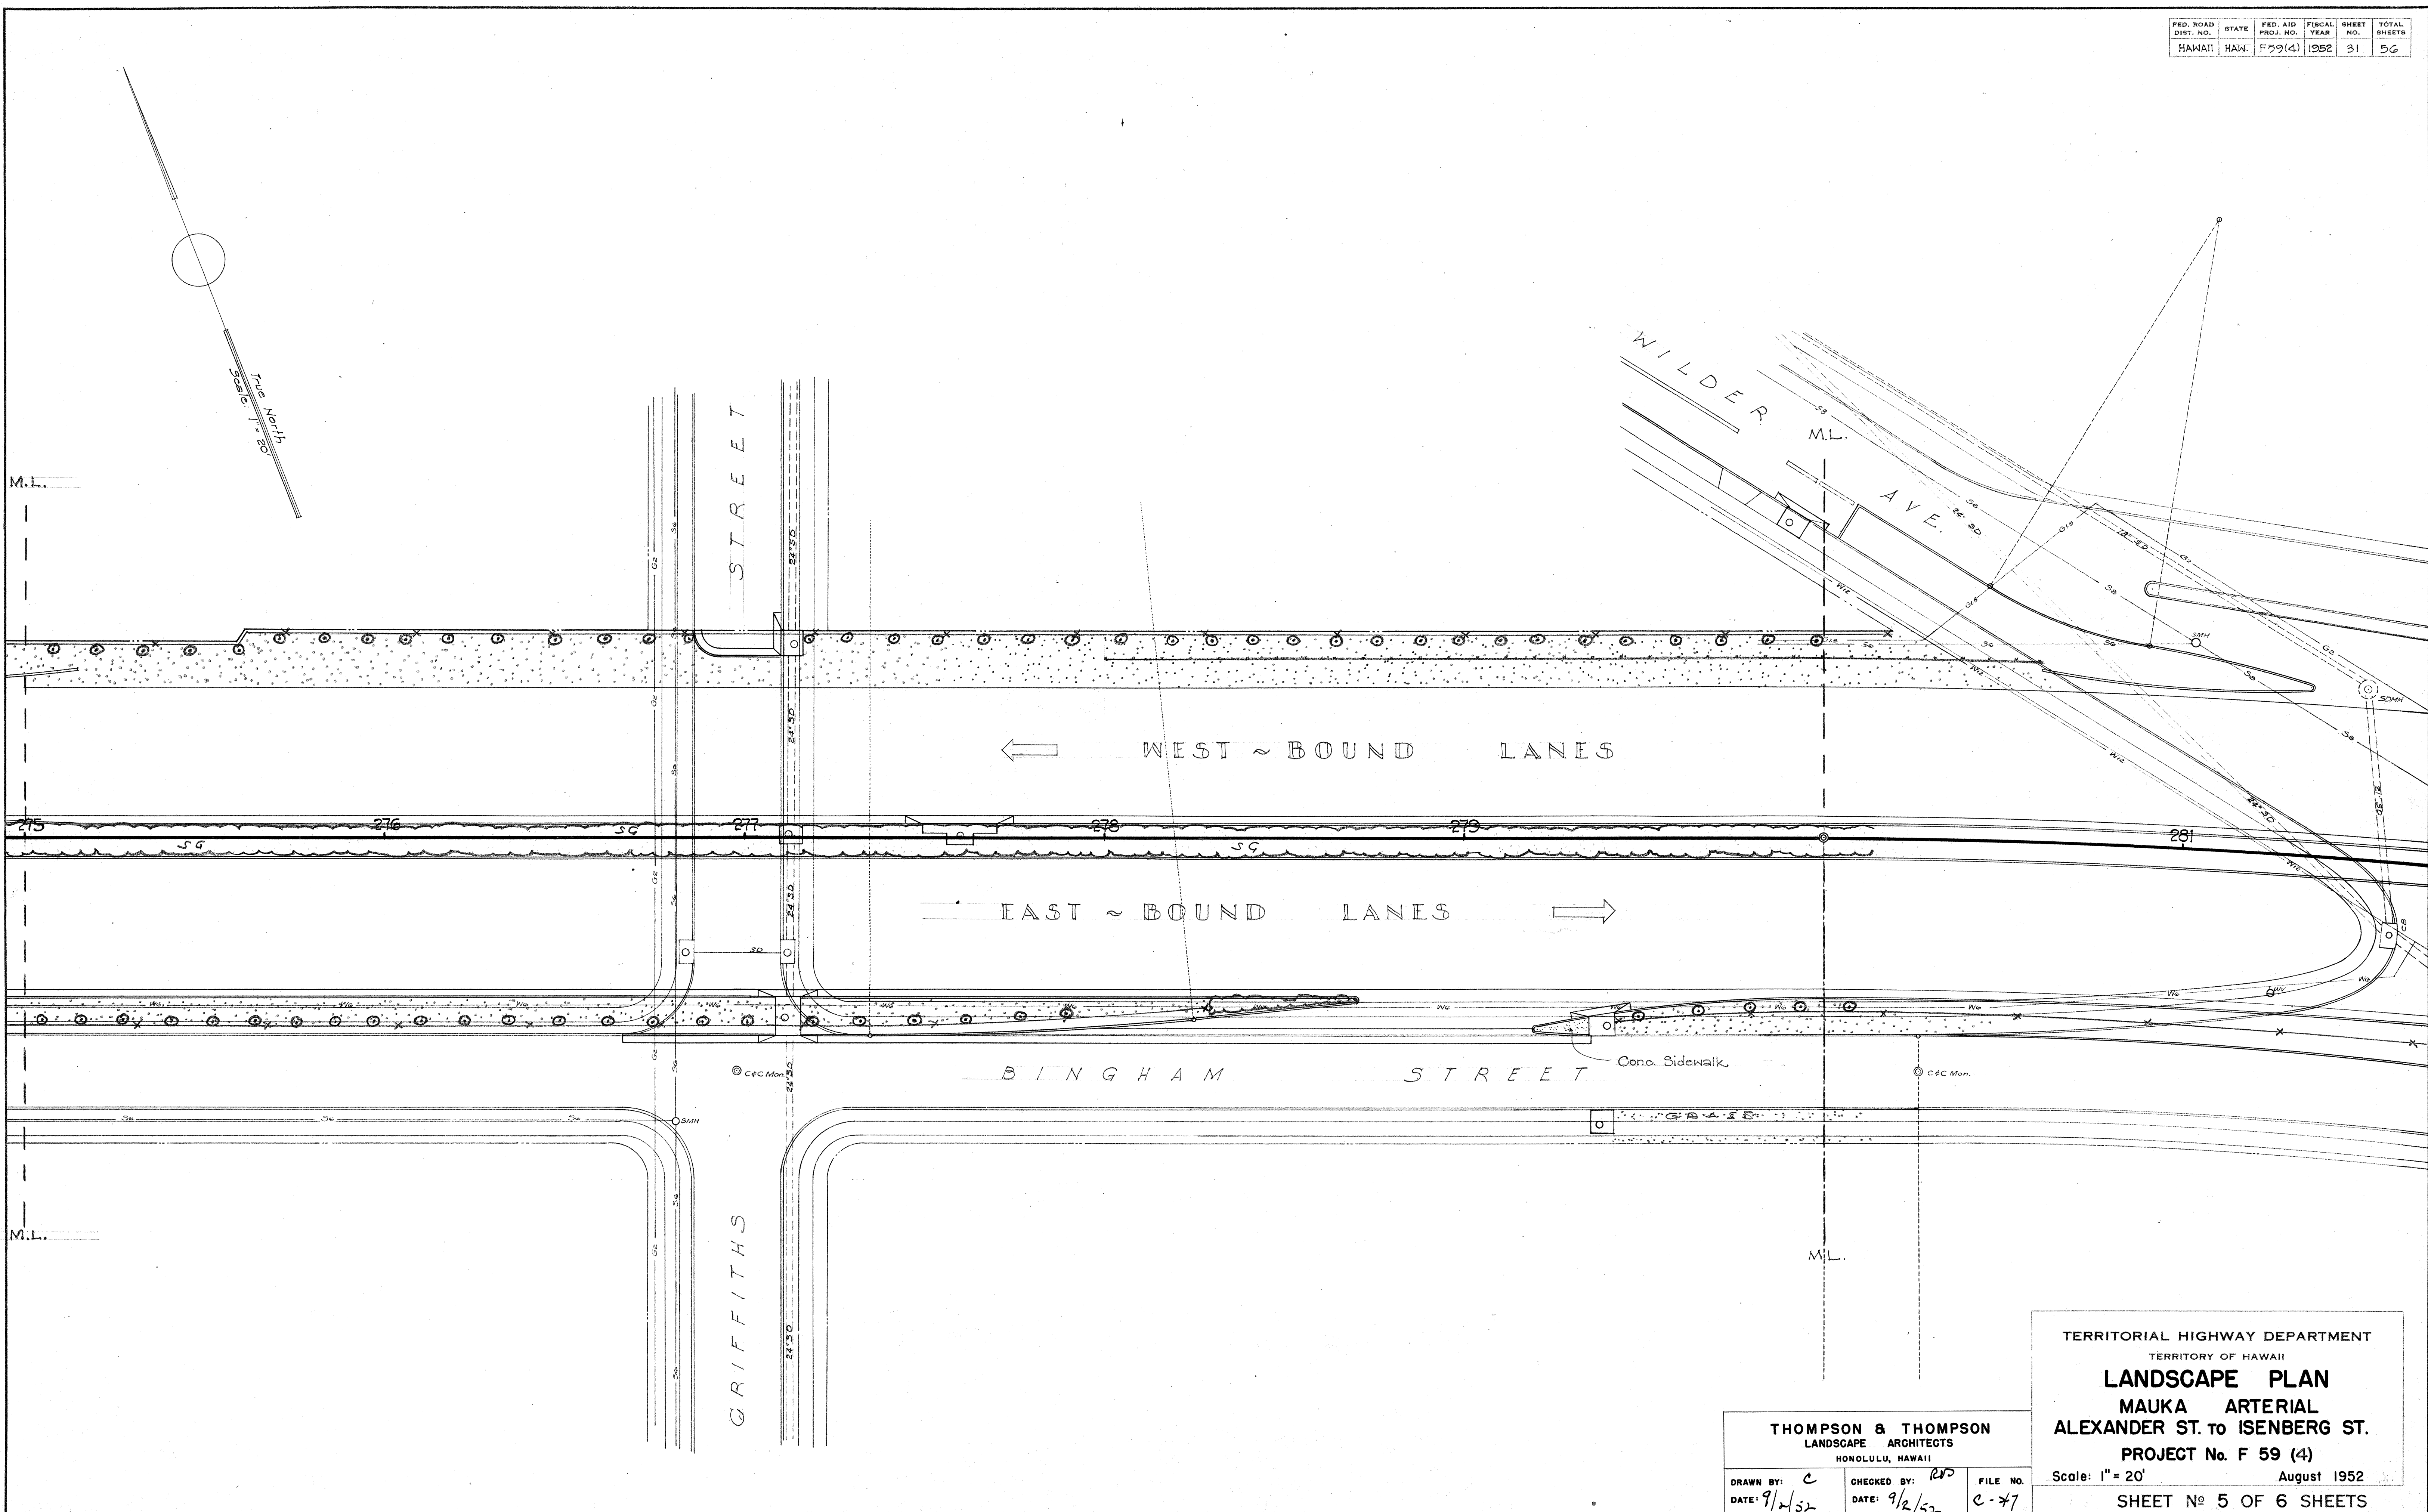

ORIGINAL PLAN	DATE
NOTED BY	
QUANTITIES CHECKED BY	
CHECKED BY	



THOMPSON & THOMPSON LANDSCAPE ARCHITECTS HONOLULU, HAWAII		
DRAWN BY: C	CHECKED BY: RVP	FILE NO.
DATE: 9/2/52	DATE: 9/2/52	C-77

TERRITORIAL HIGHWAY DEPARTMENT
TERRITORY OF HAWAII
LANDSCAPE PLAN
MAUKA ARTERIAL
ALEXANDER ST. TO ISENBERG ST.
PROJECT No. F 59 (4)
Scale: 1" = 20'
August 1952
SHEET No 5 OF 6 SHEETS

5596.31

FED. ROAD DIST. NO.	STATE	FED. AID PROJ. NO.	FISCAL YEAR	SHEET NO.	TOTAL SHEETS
HAWAII	HAW.	F59(4)	1952	32	56

ORIGINAL PLAN	DATE
DESIGNED BY	
DRAWN BY	
CHECKED BY	
NOTE BOOK	
QUANTITIES CHECKED BY	
CHECKED BY	

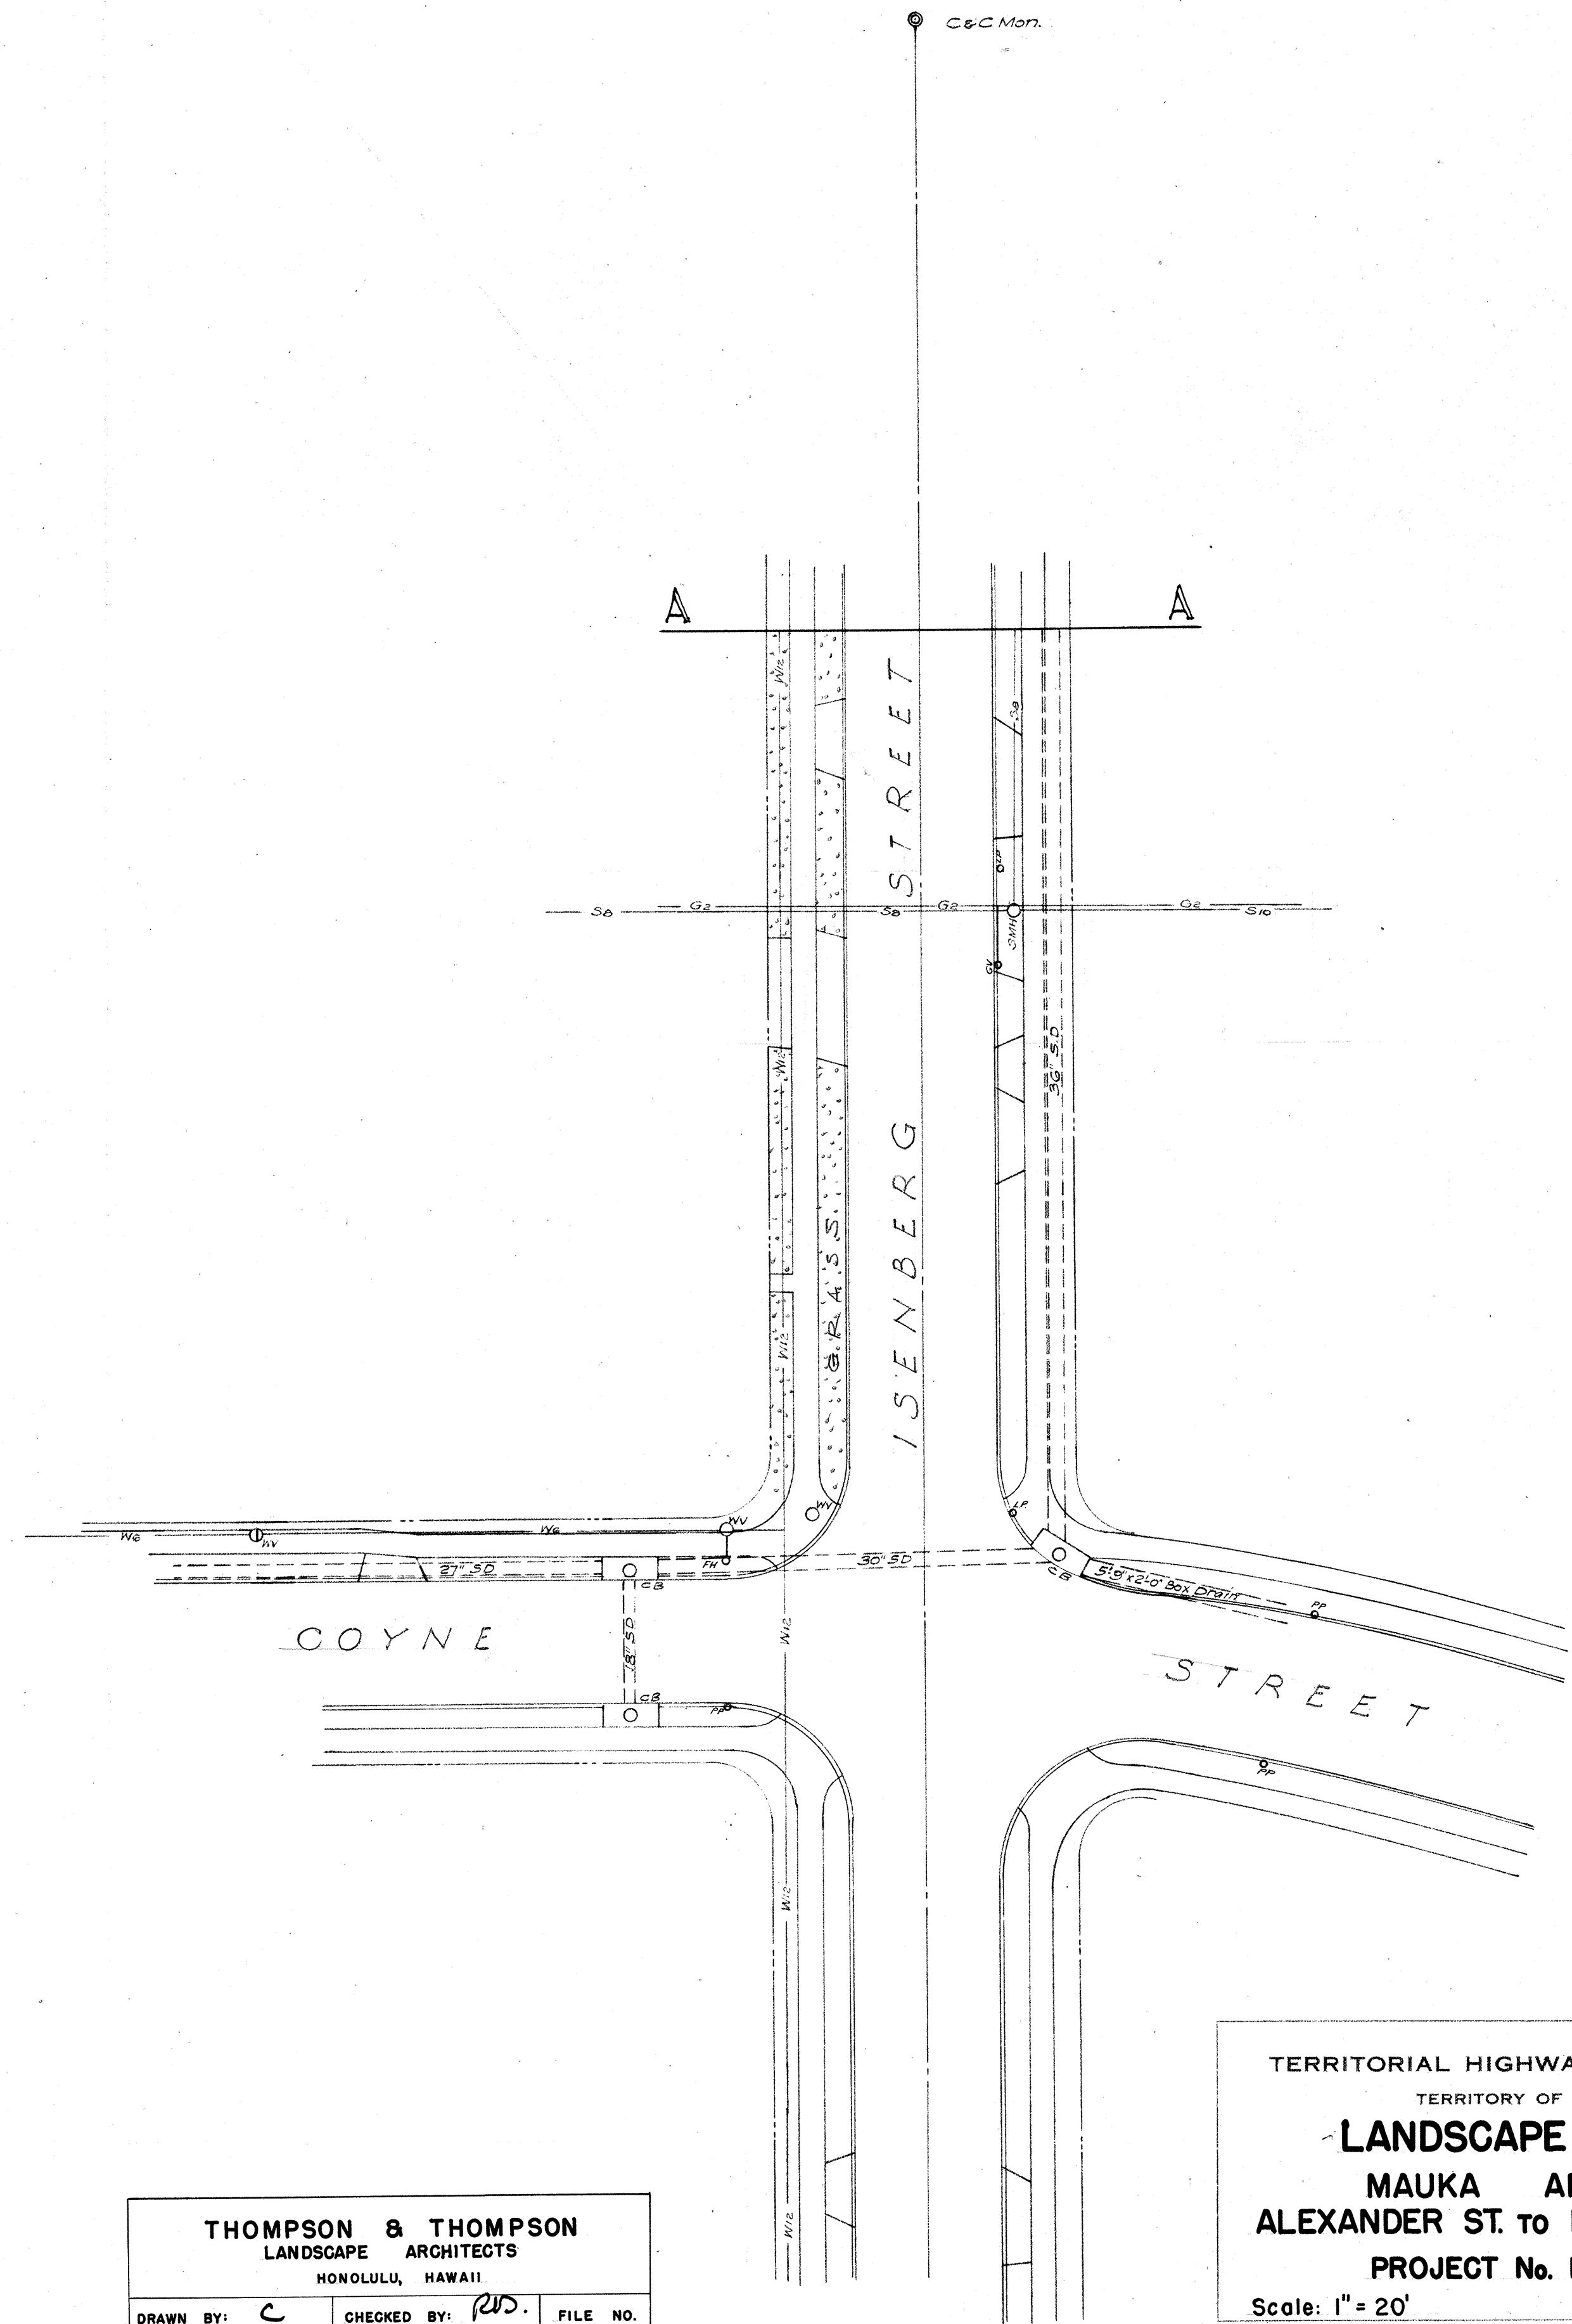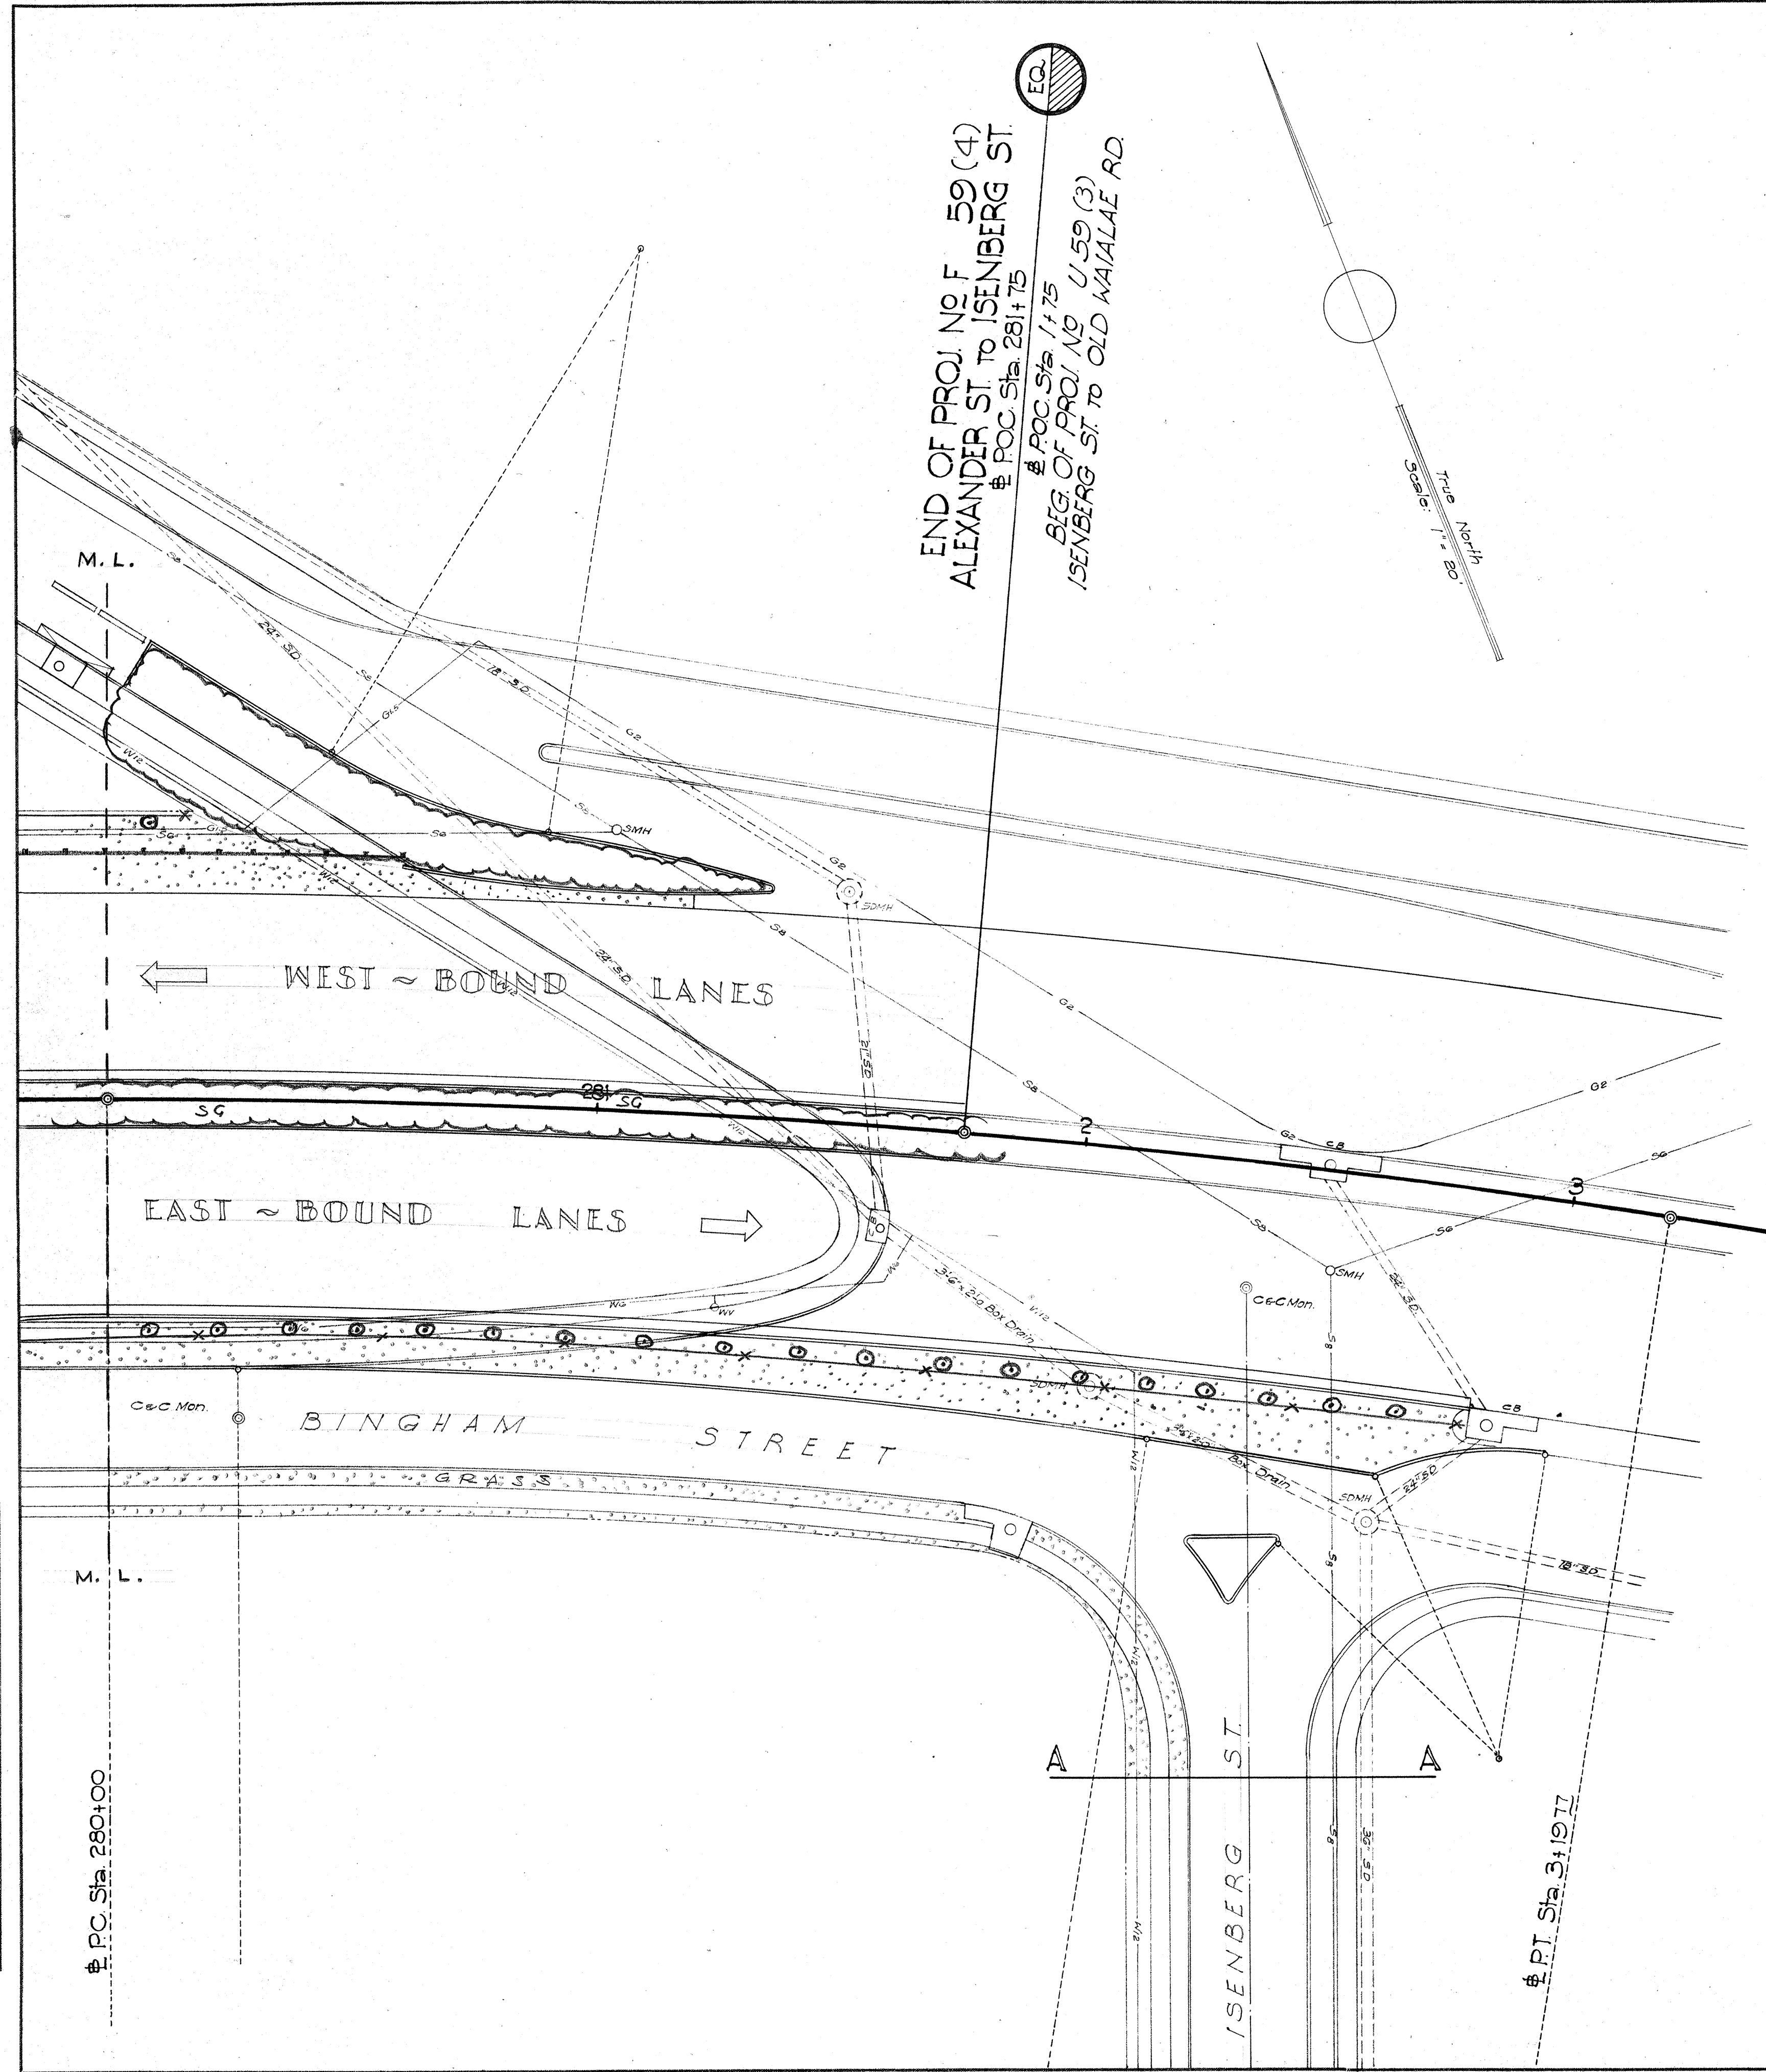

THOMPSON & THOMPSON LANDSCAPE ARCHITECTS HONOLULU, HAWAII		
DRAWN BY: C	CHECKED BY: RDS.	FILE NO.
DATE: 9/2/52	DATE: 9/6/52	T-48

TERRITORIAL HIGHWAY DEPARTMENT
TERRITORY OF HAWAII
LANDSCAPE PLAN
MAUKA ARTERIAL
ALEXANDER ST. TO ISENBERG ST.
PROJECT No. F 59 (4)
Scale: 1" = 20' August 1952
SHEET No 6 OF 6 SHEETS

5596.32