


FED. ROAD DIST. NO.	STATE	FED. AID PROJ. NO.	FISCAL YEAR	SHEET NO.	TOTAL SHEETS
HAWAII	HAW	U 59(3)	1954	5	25

Unit 2

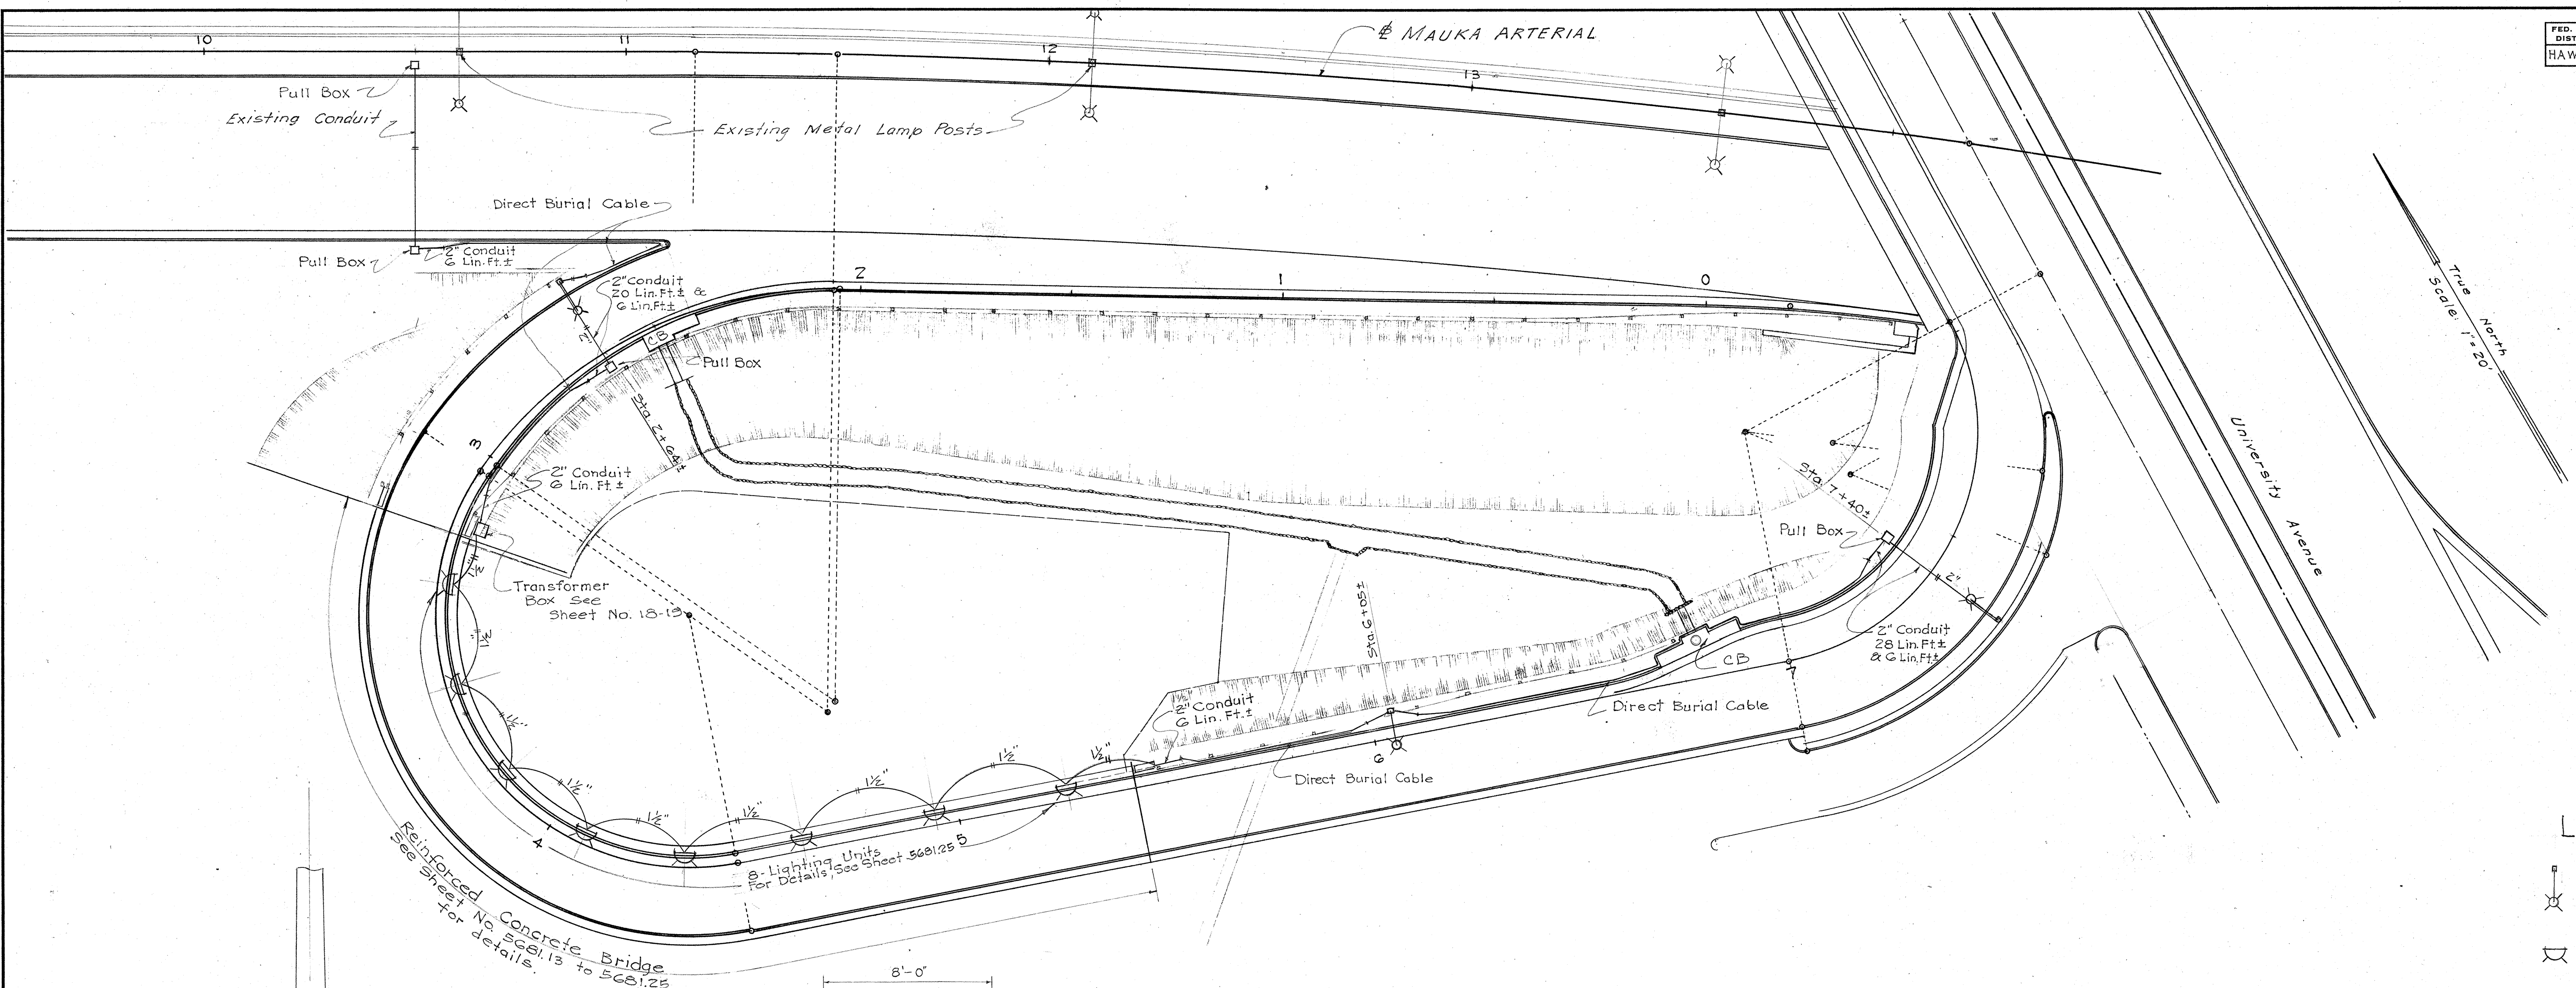


LEGEND

⊗ Luminaire on Union Metal Lighting Standard.


⊗ Lighting Unit on Structure

□ Pull Box

— 1 1/2" Electric Conduit (Size noted)

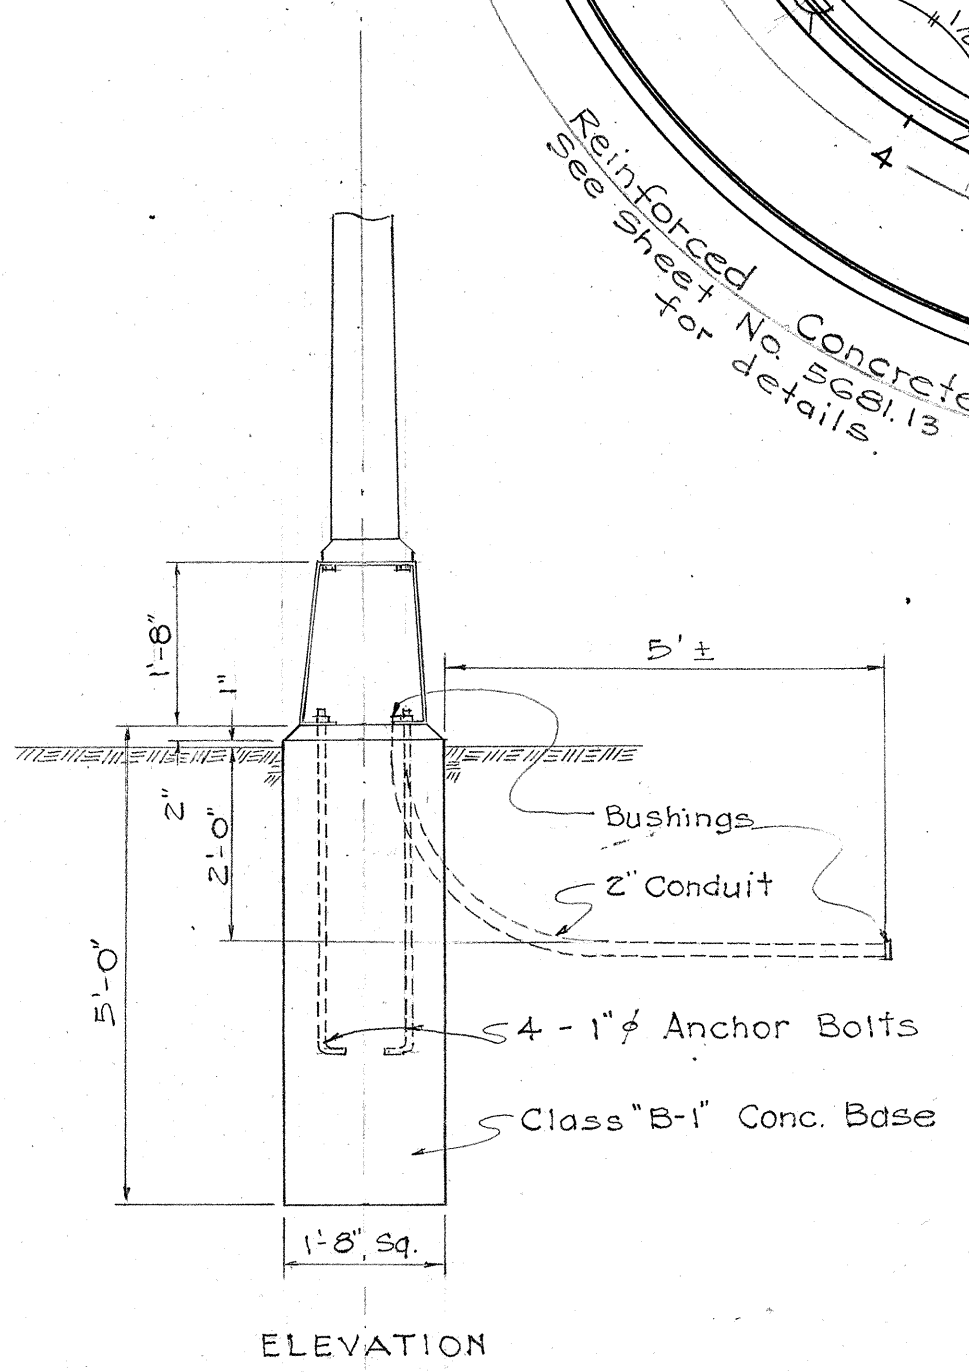


ELEVATION

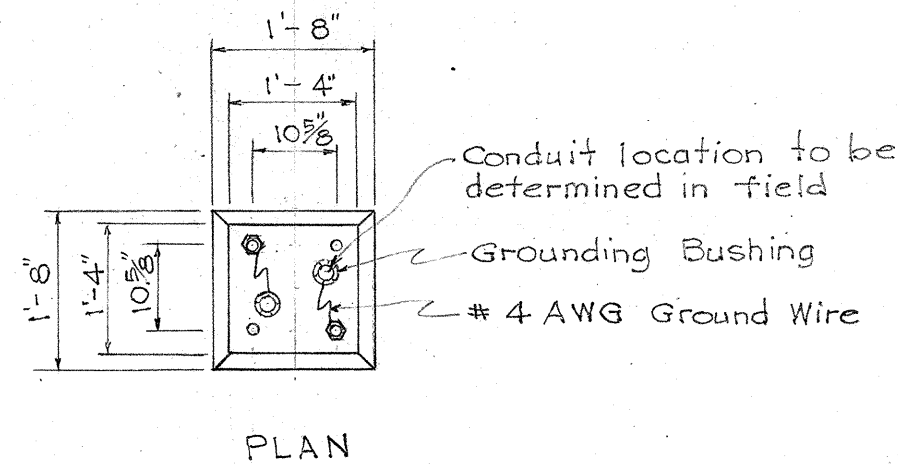


PLAN


LIGHTING STANDARD FOUNDATION
Scale: 1/2" = 1'-0"

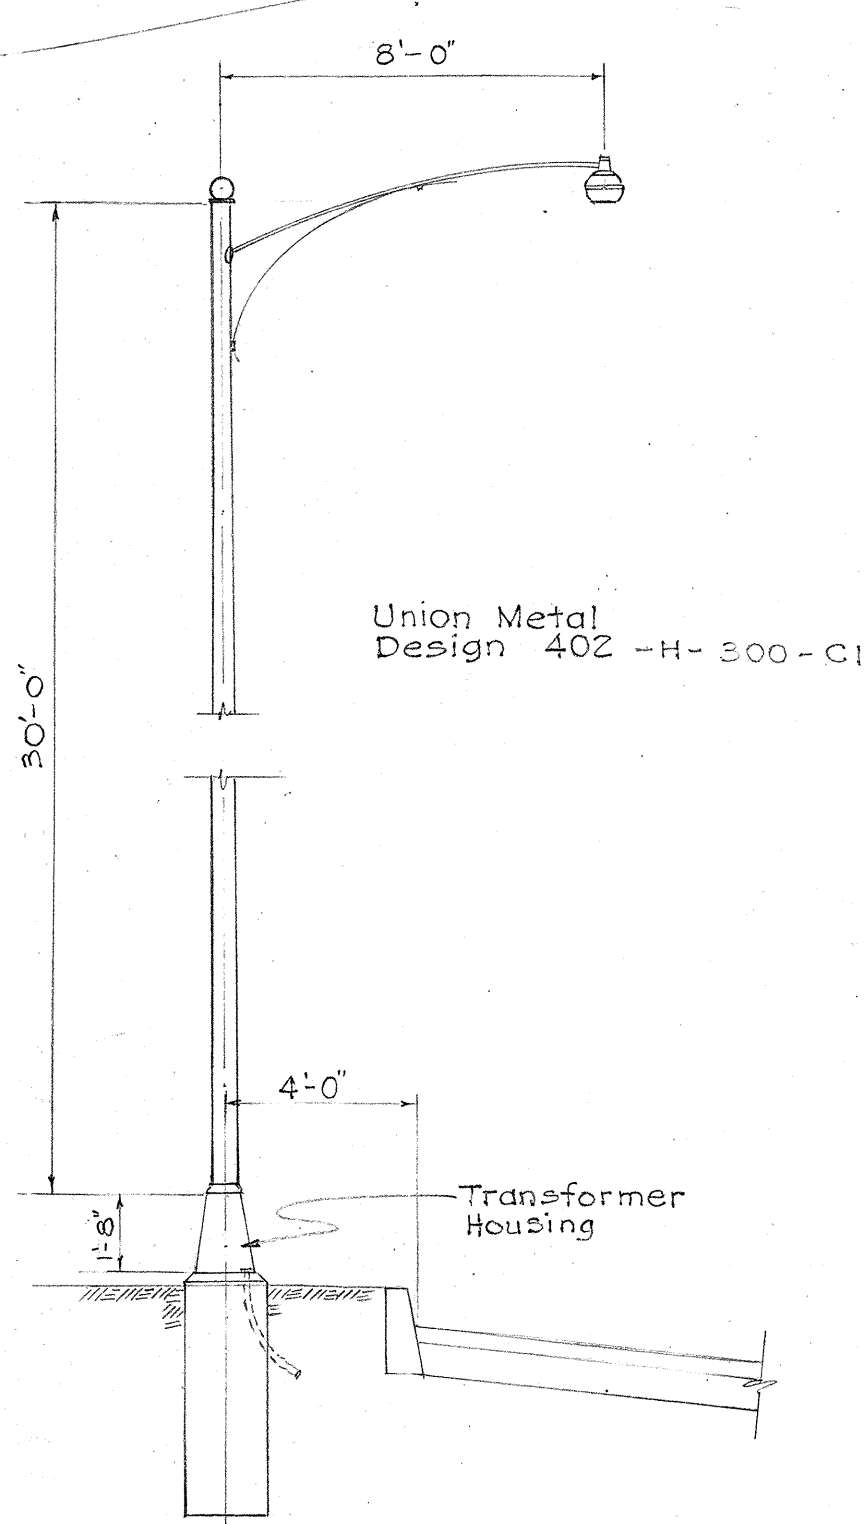

LIGHTING STANDARD
Scale: 1/4" = 1'-0"

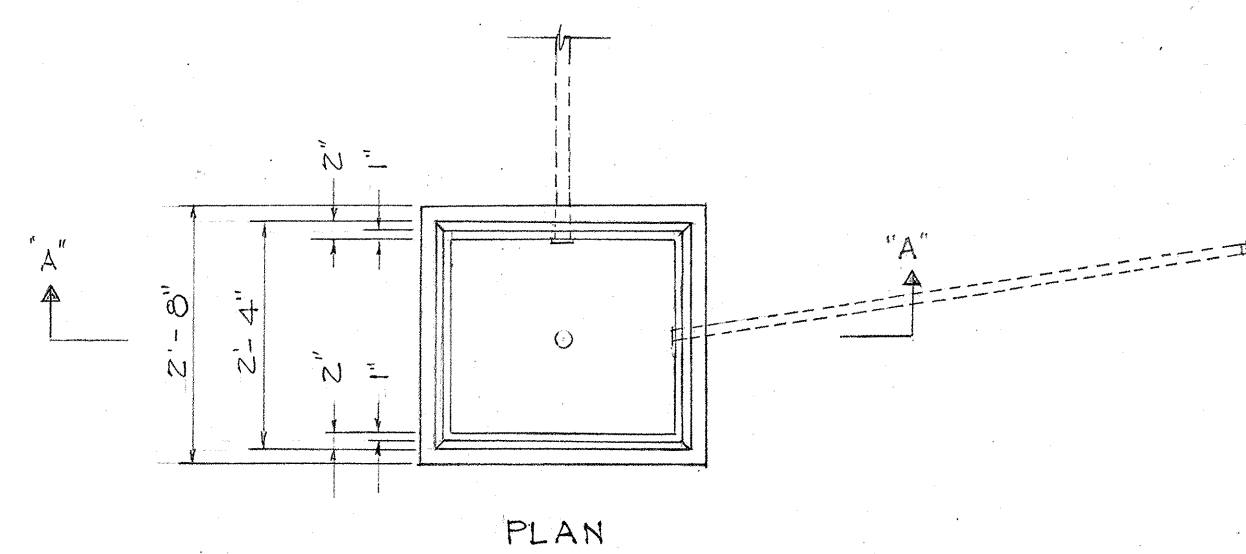


PLAN

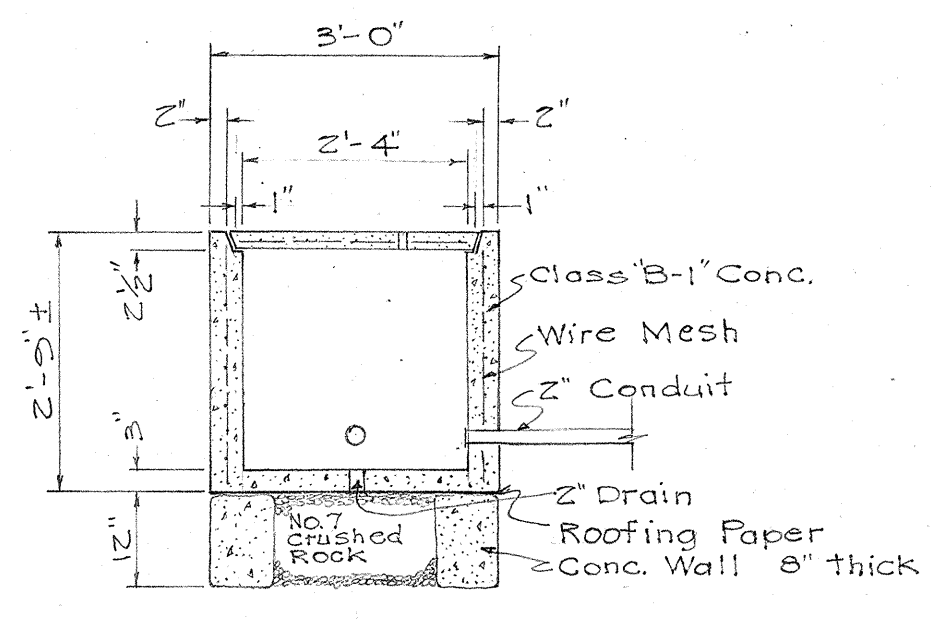

SECTION "A-A"

PULL BOX
Scale: 1/2" = 1'-0"

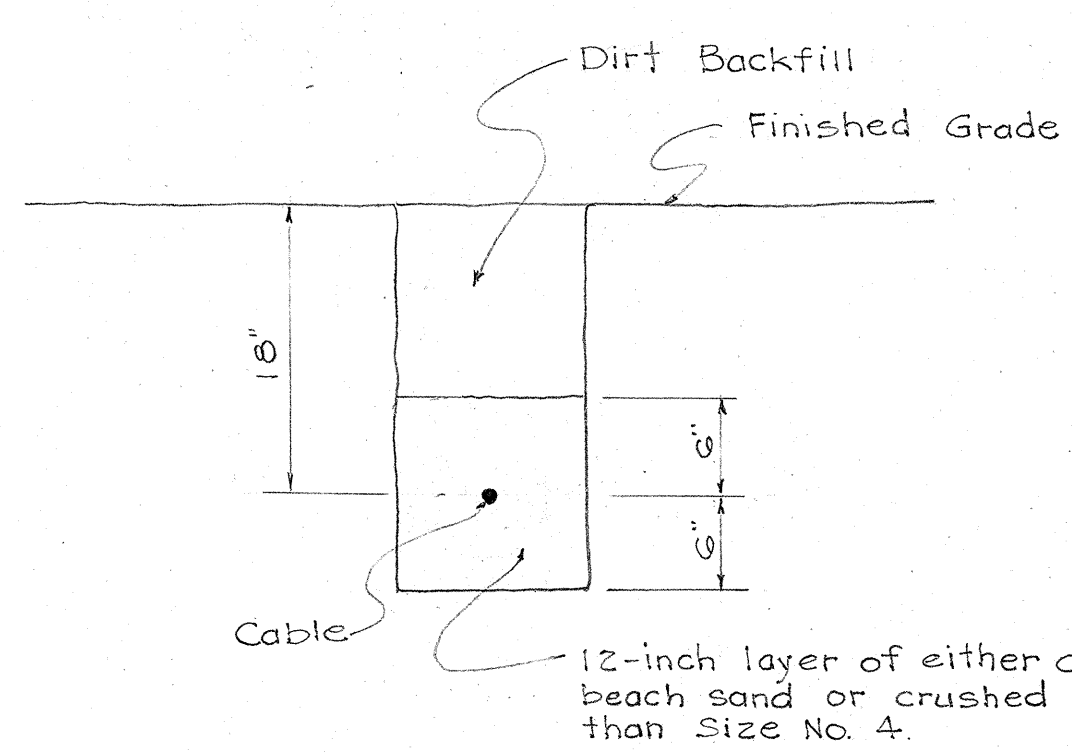

TRENCH AND BACKFILL FOR DIRECT BURIAL CABLE
Scale: 1/2" = 1'-0"

TERRITORIAL HIGHWAY DEPARTMENT
TERRITORY OF HAWAII
LOCATION OF STREET LIGHTS
RAMP U-1
MAUKA ARTERIAL
PROJECT No. U 59(3) Unit 2

Scale as noted Nov, 1953

SHEET No. 5 OF 25 SHEETS

5681.05

RAMP U-1

DESIGNED BY	DATE
DRAWN BY	
TRACED BY	
NOTE BOOK	
QUANTITIES BY	
CHECKED BY	
No.	