


FED. ROAD DIST. NO.	STATE	FED. AID PROJ. NO.	FISCAL YEAR	SHEET NO.	TOTAL SHEETS
HAWAII	HAW.	U 59 (6)	1954	104	104

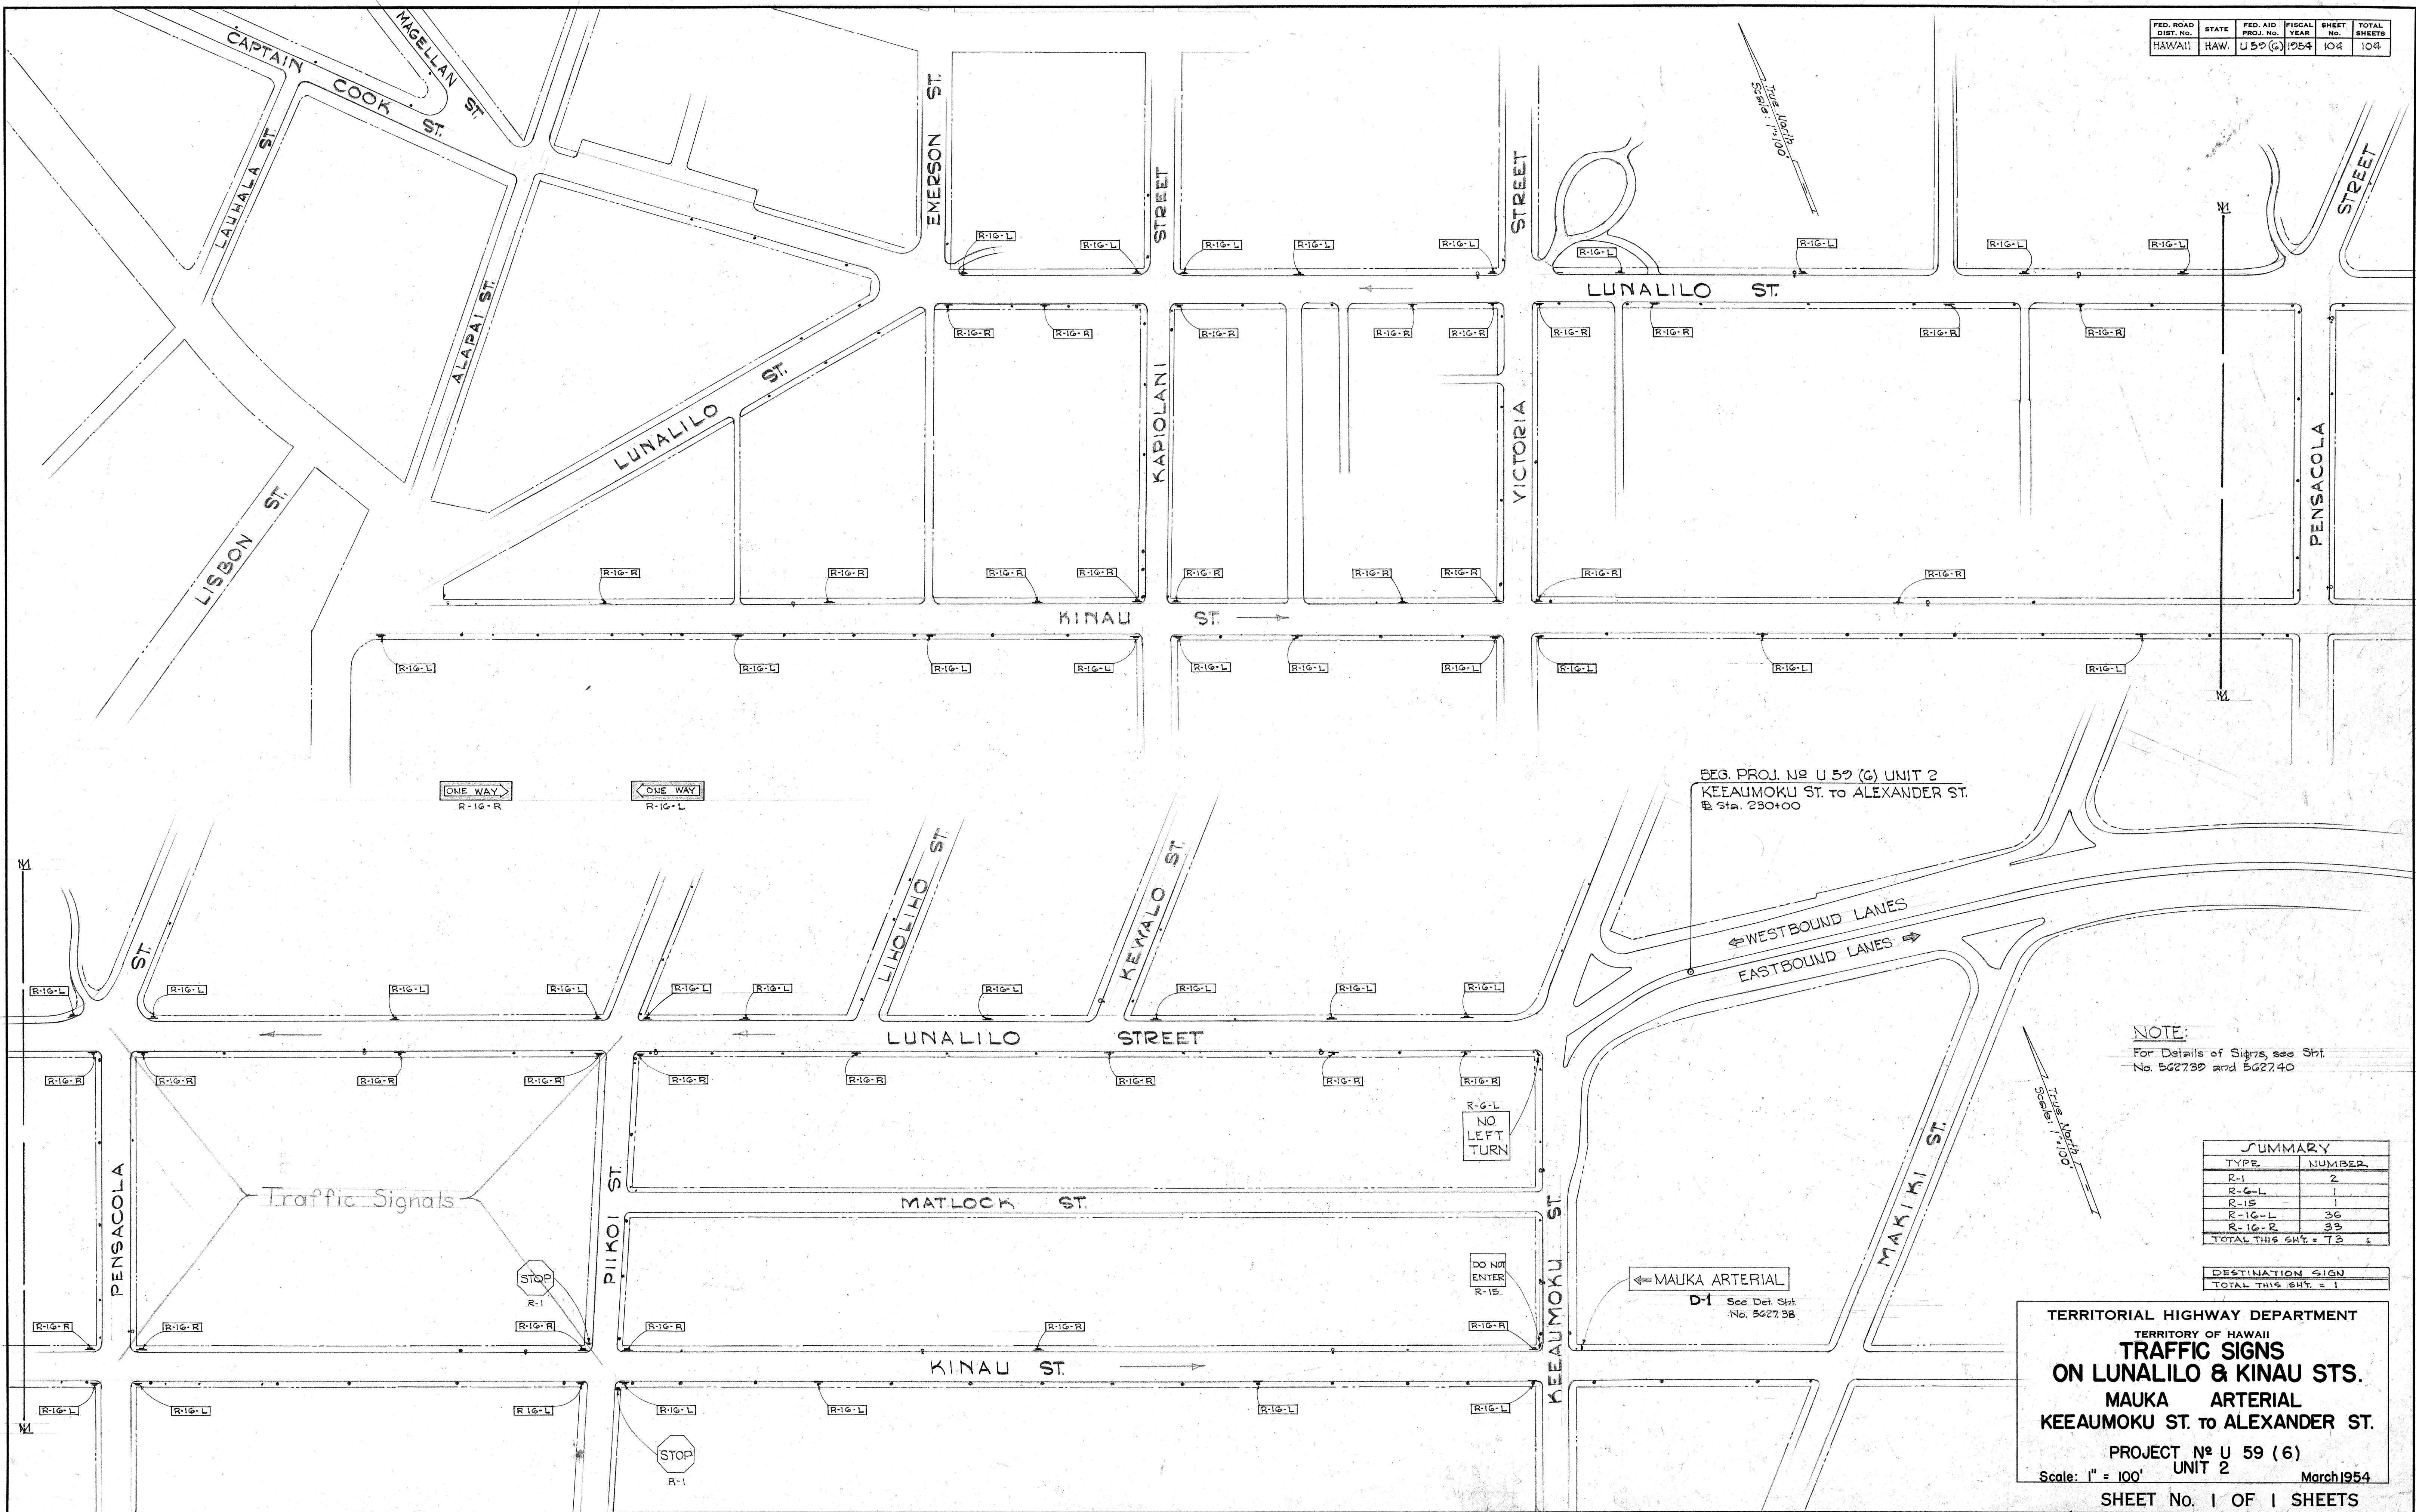

NOTE:
For Details of Signs, see Sht. No. 5627.38 and 5627.40

SUMMARY	
TYPE	NUMBER
R-1	2
R-6-L	1
R-15	1
R-16-L	36
R-16-R	33
TOTAL THIS SHT. = 73	

DESTINATION SIGN	
TOTAL THIS SHT. = 1	

TERRITORIAL HIGHWAY DEPARTMENT
TERRITORY OF HAWAII
TRAFFIC SIGNS
ON LUNALILO & KINAU STS.
MAUKA ARTERIAL
KEEAUMOKU ST. TO ALEXANDER ST.
 PROJECT No U 59 (6)
 UNIT 2
 Scale: 1" = 100' March 1954
 SHEET No. 1 OF 1 SHEETS

5627.104

SURVEY PLOTTED BY	DATE
DESIGNED BY	
TRACED BY	
NOTE BOOK	
QUANTITIES CHECKED BY	
CHECKED BY	
NO.	

FED. ROAD DIST. NO.	STATE	FED. AID PROJ. NO.	FISCAL YEAR	SHEET NO.	TOTAL SHEETS
HAWAII	HAW.	US2(6)	1954	104 A	104

GENERAL NOTES

CB#2 shall be Standard Concrete Catch Basin Type "B" except width of trunk to be 7'-0".

Construct smooth riding connections at all limits of new A.C. Pavement.

Existing Manholes affected by this improvement shall be adjusted to the new grades.

For notes relative to water works, see General Notes on Sht. No. 5627.20.


For notes relative to utility lines and sewer system, see General Notes on Sht. No. 5627.20.

The culling and plugging of abandoned sewer laterals shall be performed in accordance with the latest City and County "Standard Sewer Details and Specifications" and under the supervision of an inspector or representative of the Sewer Division, City and County of Honolulu.

All proposed copper service laterals shall be installed by the B.W.S. at its own expense.

Entire area of Traffic Island No 2 shall be paved with Plain Conc. Sidewalk.

DATE	DESIGNED BY	CHECKED BY
ORIGINAL PLAN	TRACED BY	QUANTITIES BY
NOTE BOOK	NO.	CHECKED BY

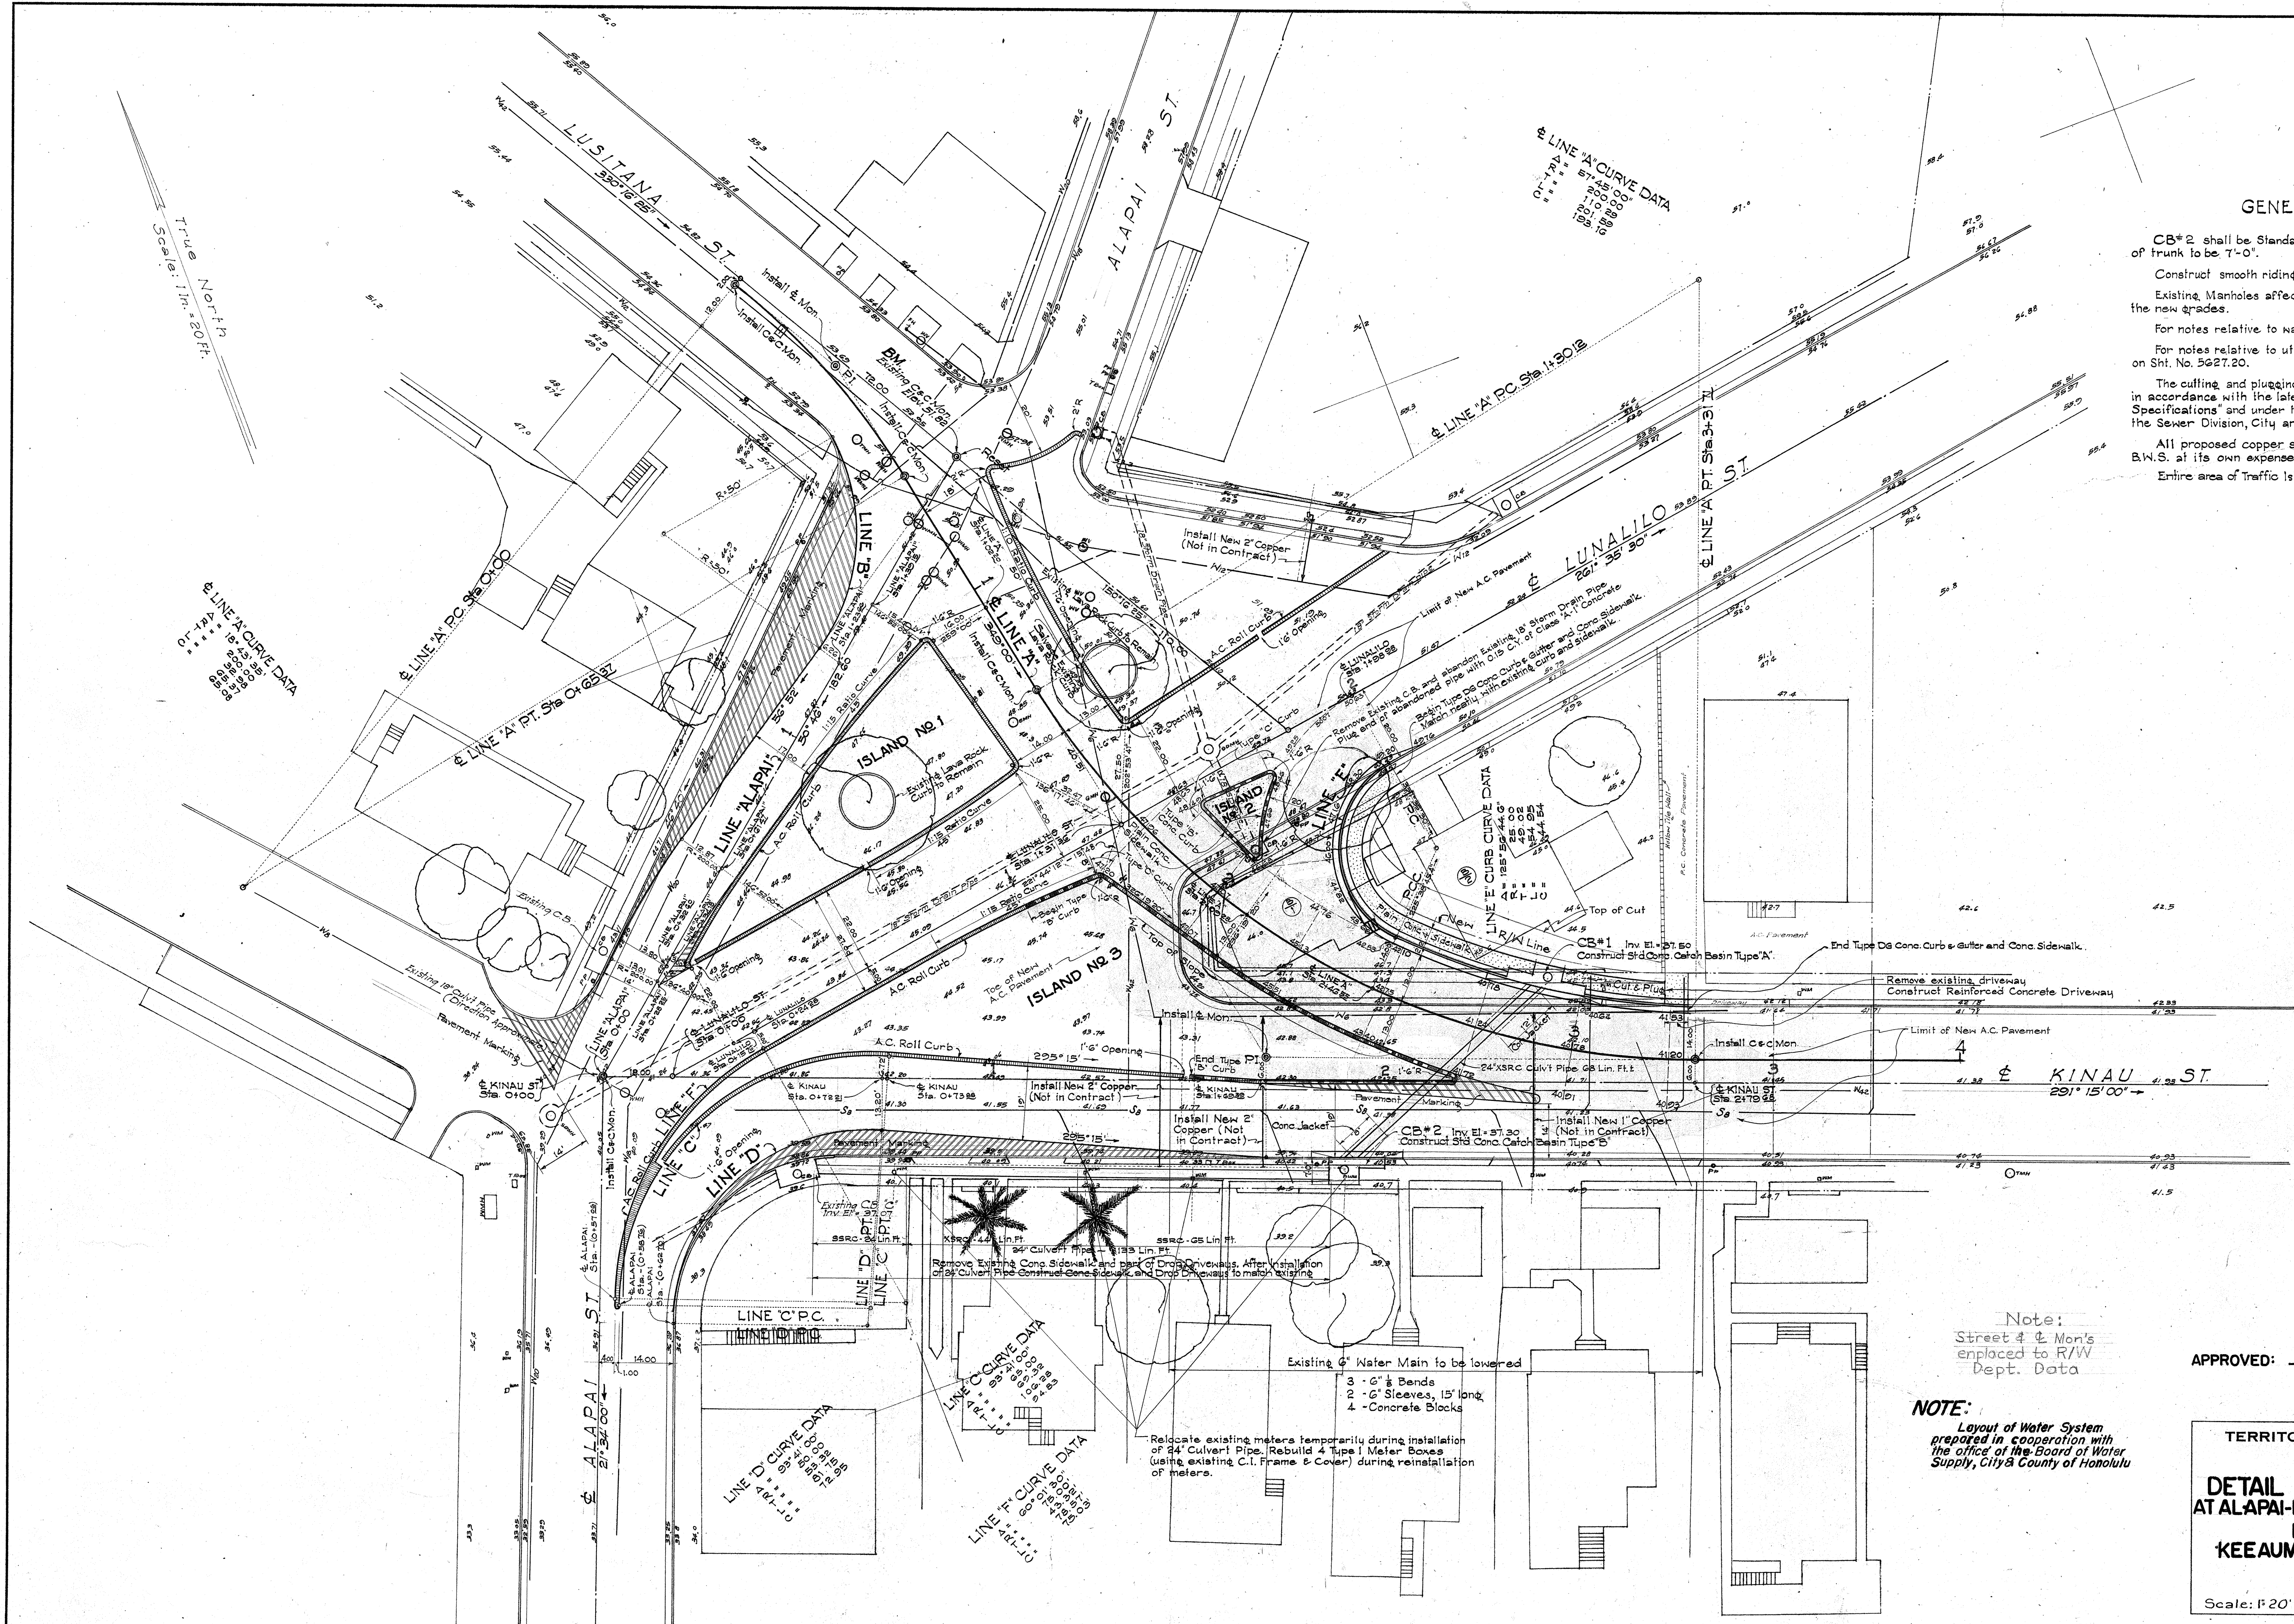

Note:
Street & Mon's
encl'd to R/W
Dept. Data

NOTE:
Layout of Water System
prepared in cooperation with
the office of the Board of Water
Supply, City & County of Honolulu






APPROVED: *[Signature]*
DIVISION ENGINEER
BOARD OF WATER SUPPLY

TERRITORIAL HIGHWAY DEPARTMENT
TERRITORY OF HAWAII
**DETAIL PLAN OF INTERSECTION
AT ALAPAI-KINAU-LUNALILO-LUSITANA STS**
MAUKA ARTERIAL
KEEAUMOKU ST to ALEXANDER ST
PROJECT U 59(6)
UNIT 2
Scale: 1"=20' Oct, 1954

SHEET No. 1 OF 1 SHEETS

5627.104A

FED. ROAD DIST. NO.	STATE	FED. AID PROJ. NO.	FISCAL YEAR	SHEET NO.	TOTAL SHEETS
HAWAII	HAW	U59(6)	1954	104 B	104

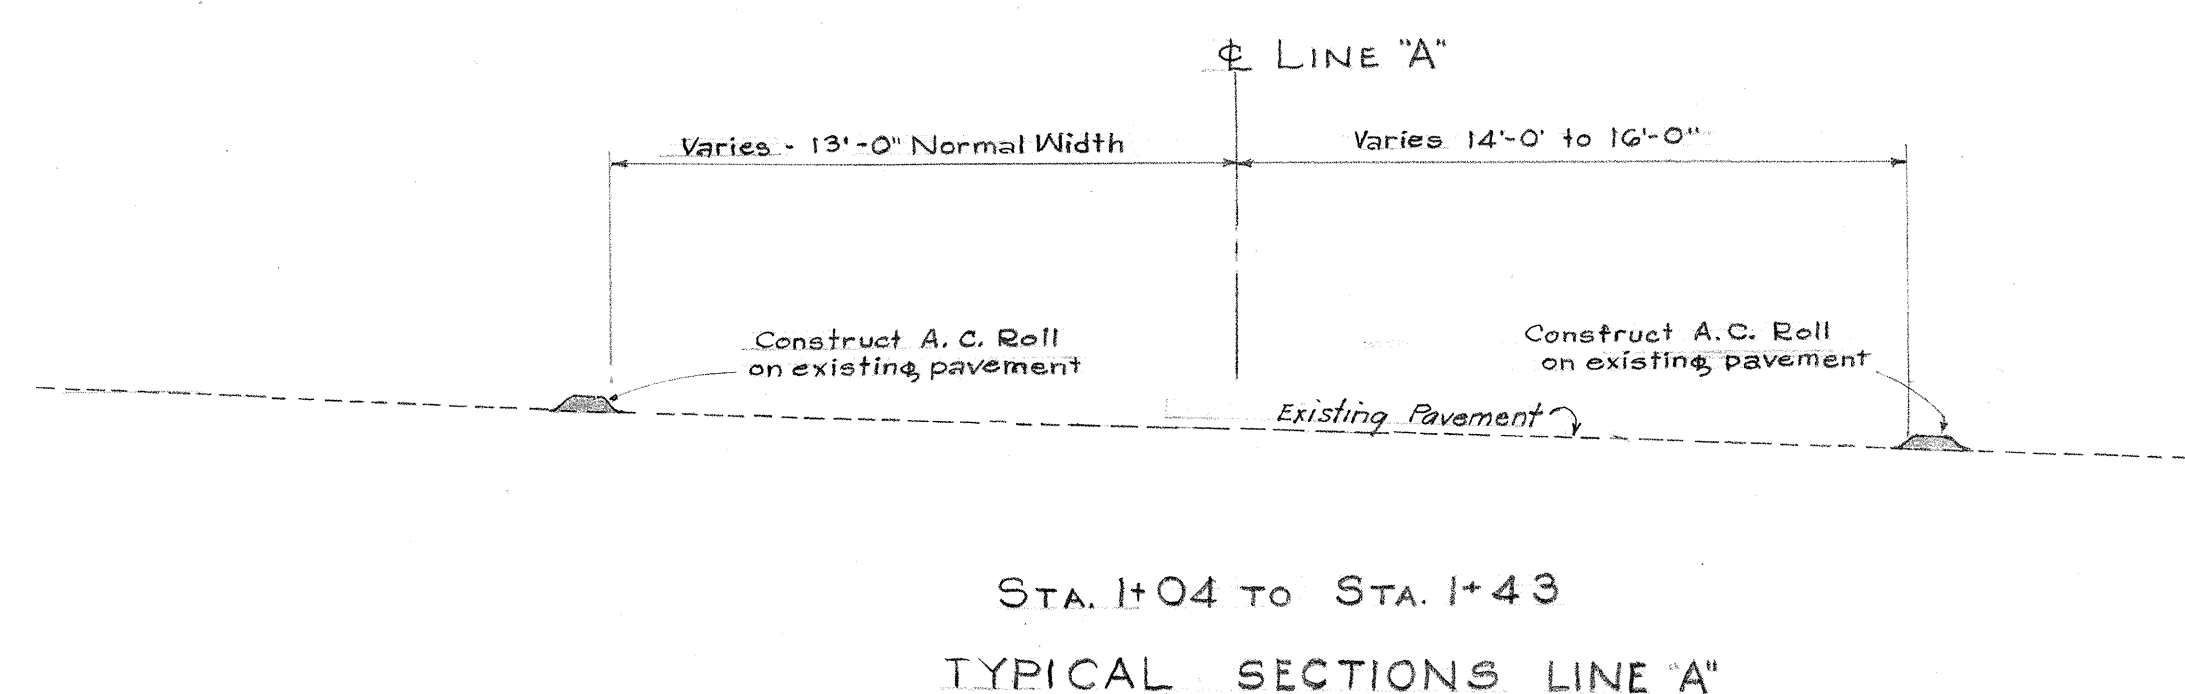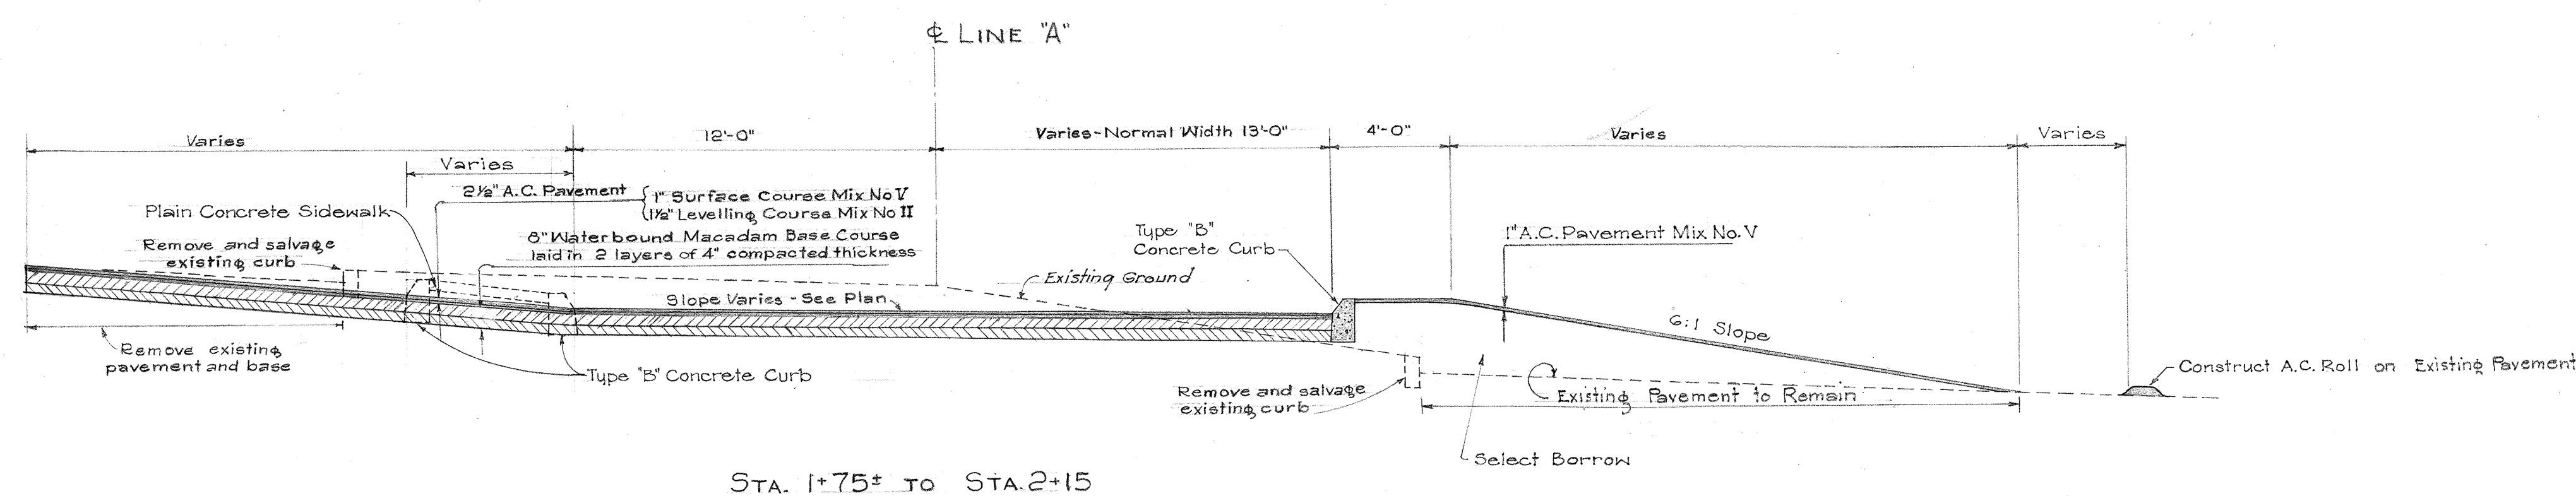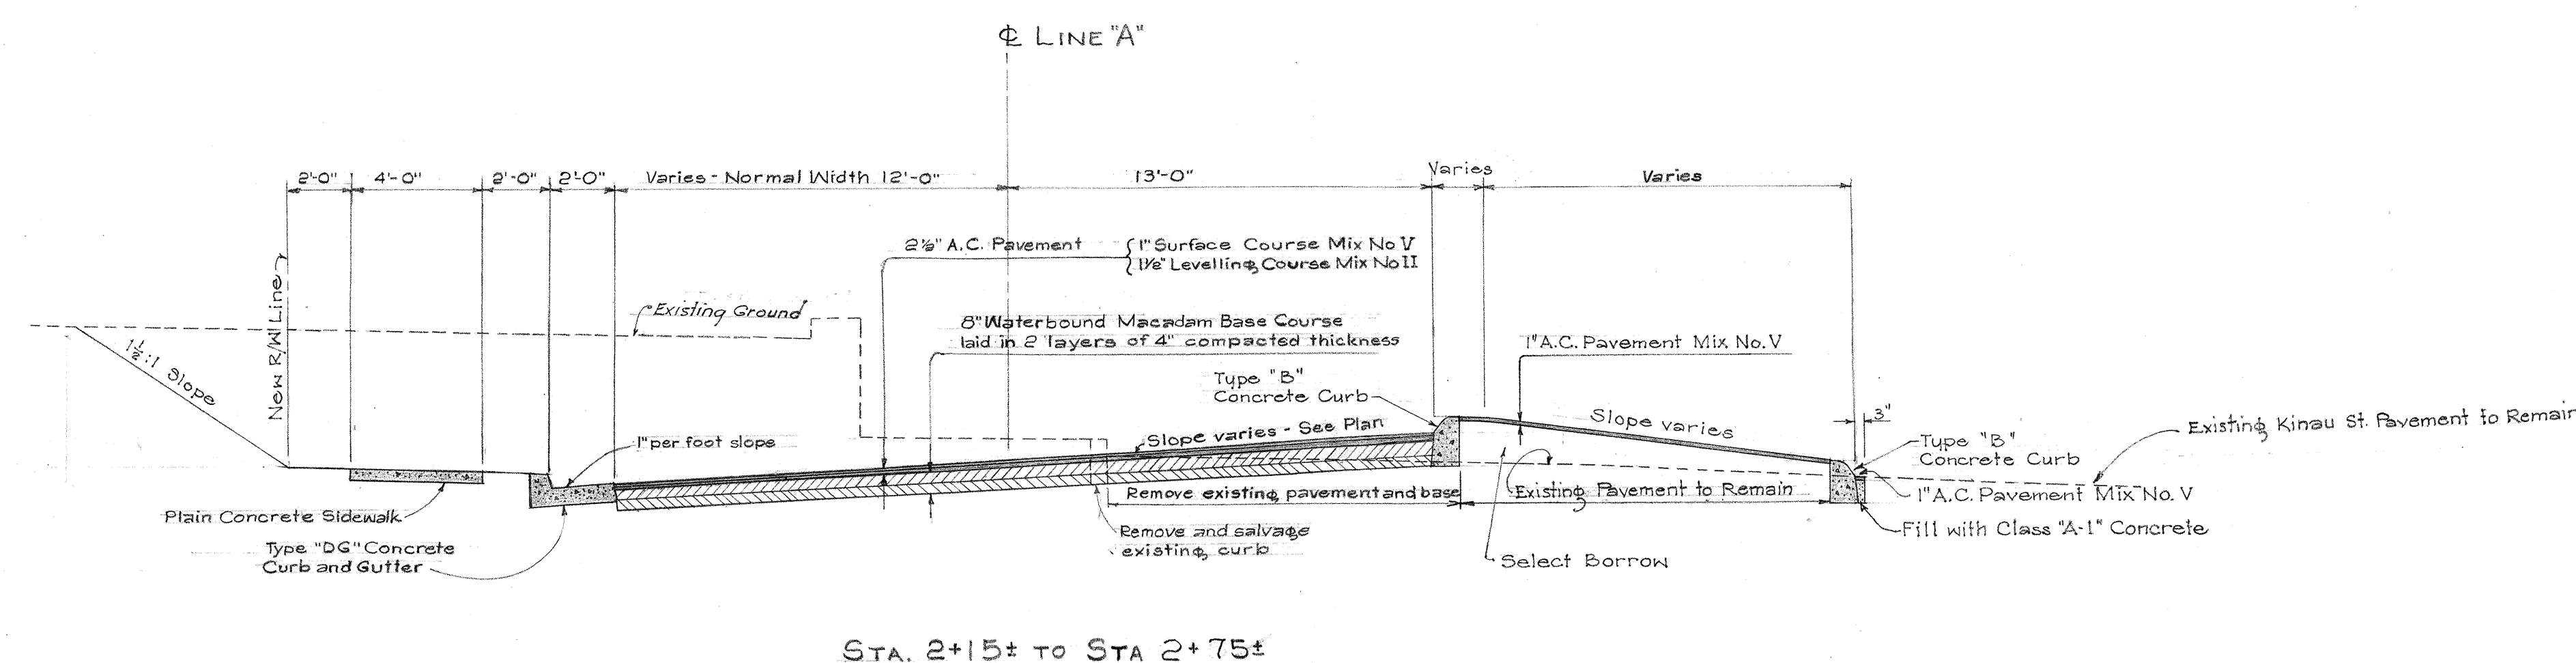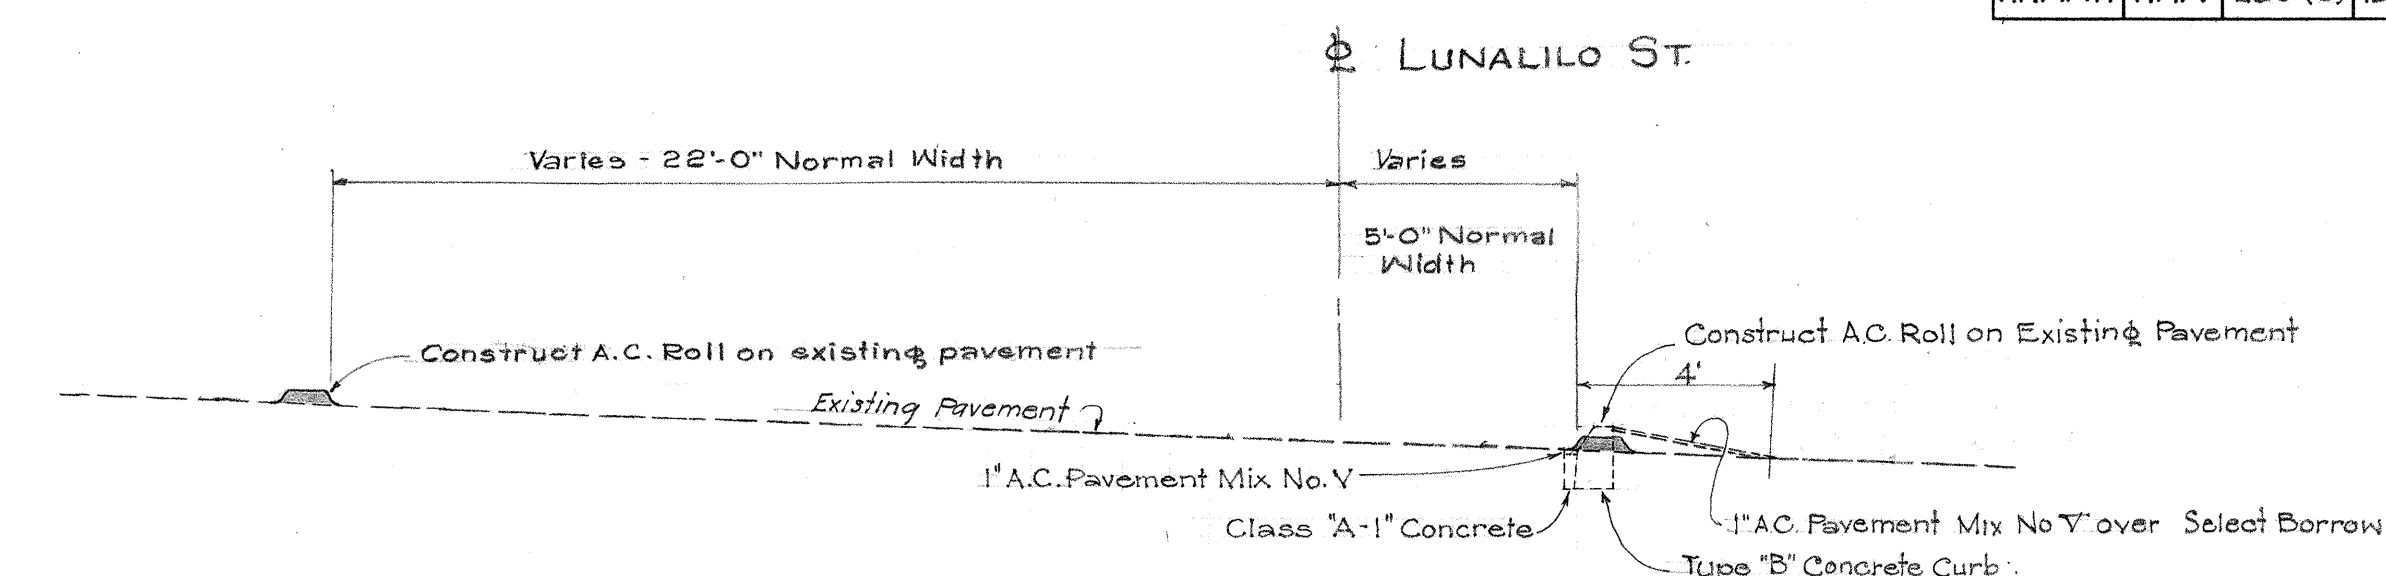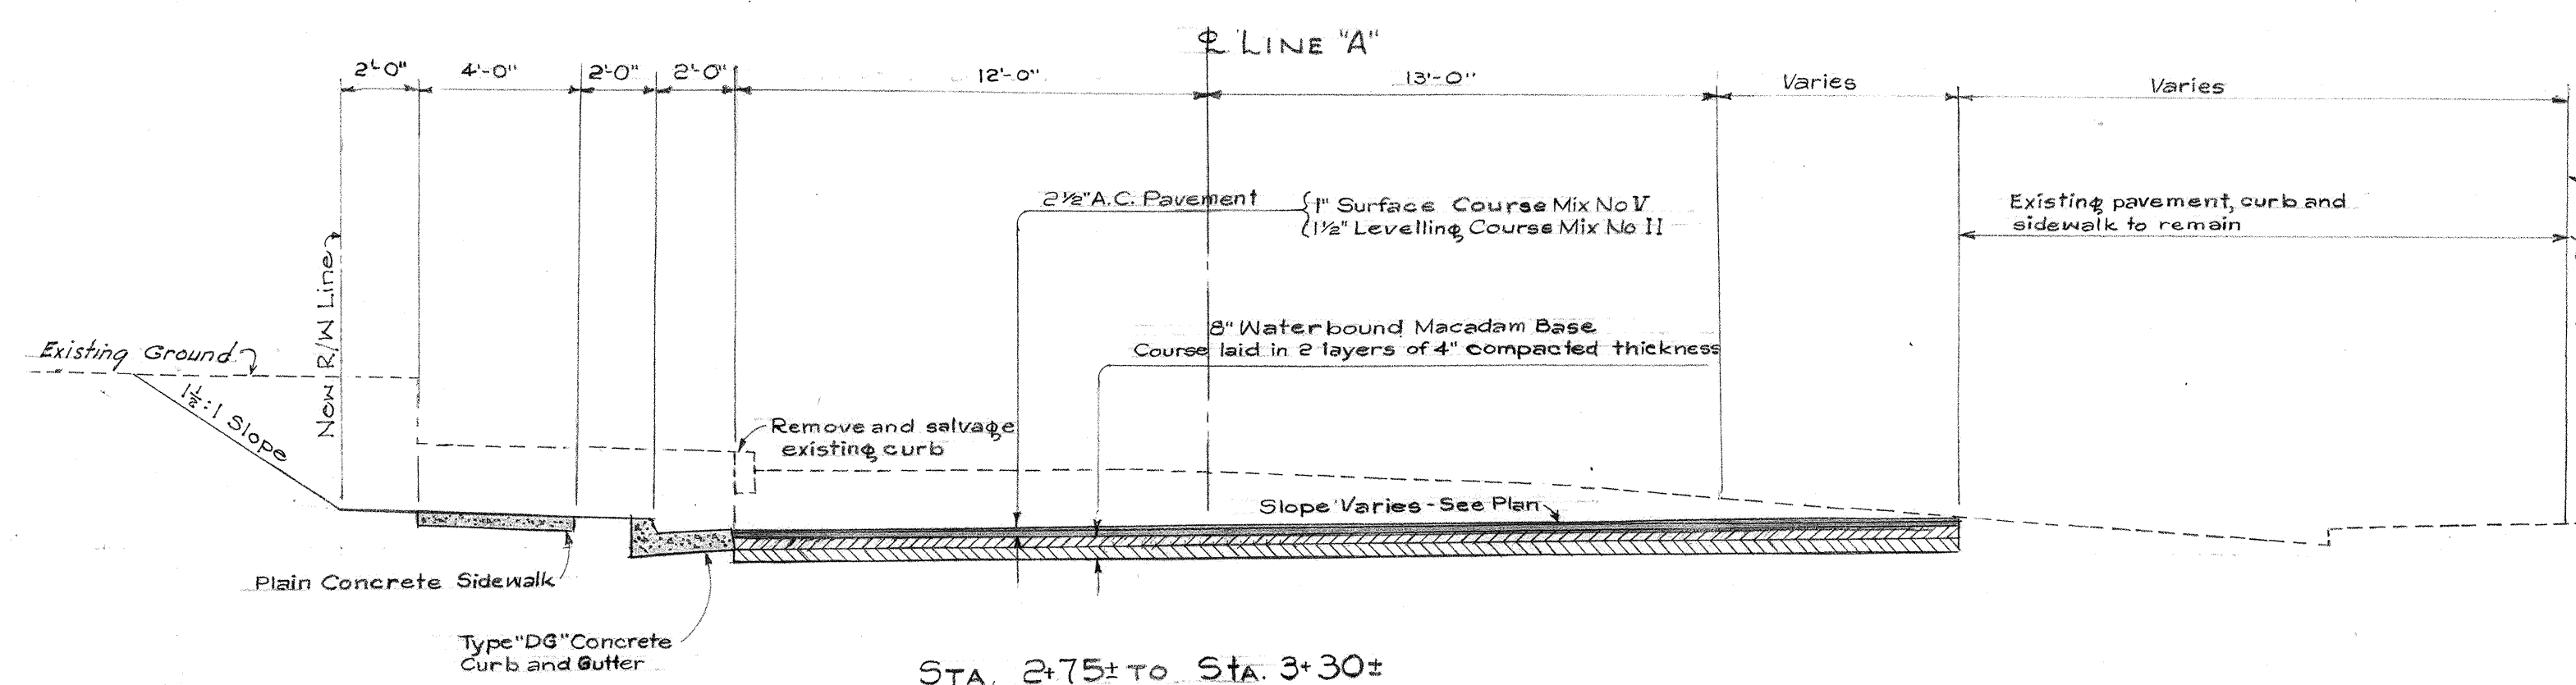


TERRITORIAL HIGHWAY DEPARTMENT
TERRITORY OF HAWAII
TYPICAL SECTIONS
AT ALAPAI-KINAU-LUSITANA-LUNALILO STS
MAUKA ARTERIAL
KEEAUMOKU ST to ALEXANDER ST
PROJECT U 59 (6)
UNIT 2
Scale: 1/4"=1'-0" Oct., 1954

SHEET No. 1 OF 1 SHEETS





5627.104B

SURVEY PLOTTED BY	DATE
DESIGNED BY	
DRAWN BY	
TRACED BY	
NOTE BOOK	
QUANTITIES CHECKED BY	
CHECKED BY	

ORIGINAL PLAN	SURVEY PLOTTED BY _____	DATE _____
	DESIGNED BY _____	"
	DRAWN BY _____	"
	TRACED BY _____	"
NOTE BOOK	QUANTITIES BY _____	"
	QUANTITIES CHECKED BY _____	"
No.	CHECKED BY _____	"

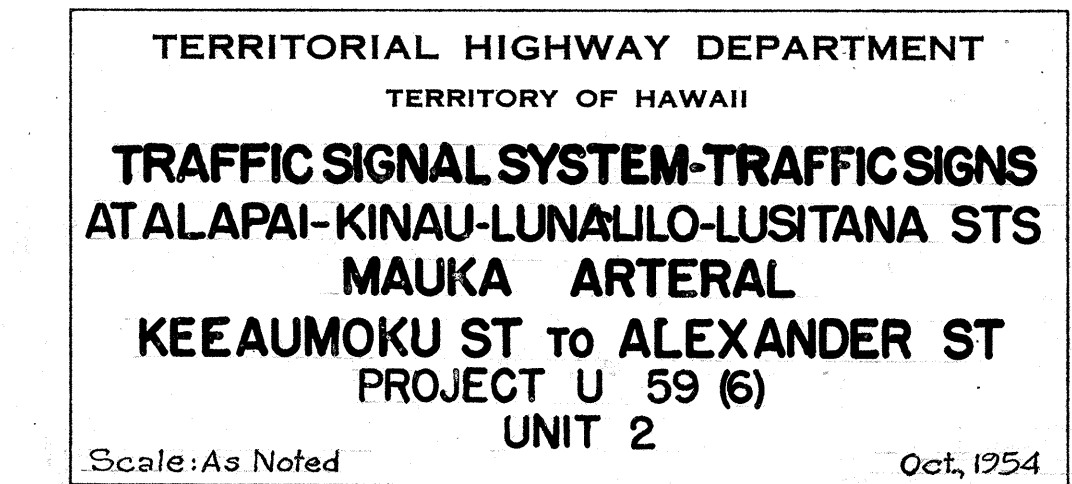


FED. ROAD DIST. NO.	STATE	FED. AID PROJ. NO.	FISCAL YEAR	SHEET No.	TOTAL SHEETS
HAWAII	HAW	U 59 (6)	1954	104 D	104

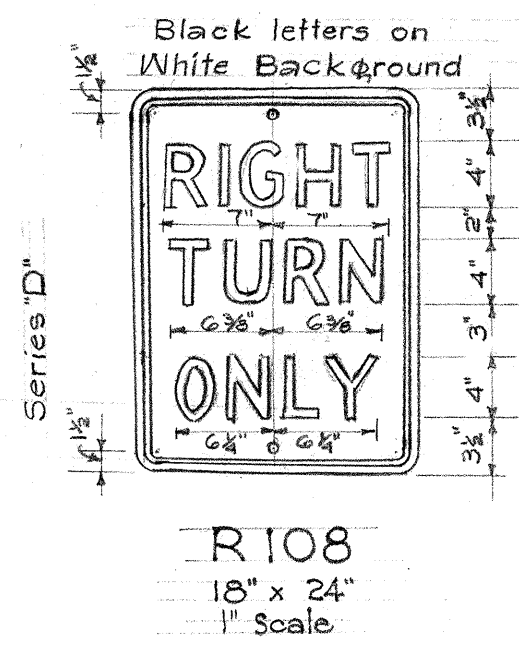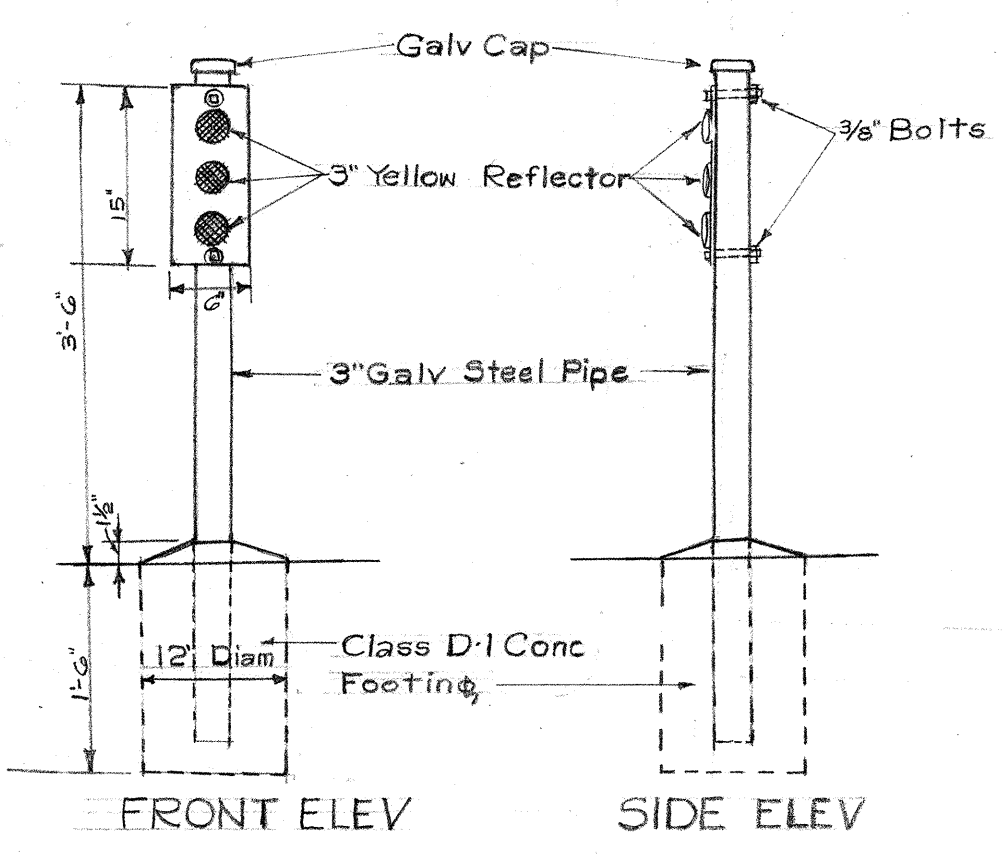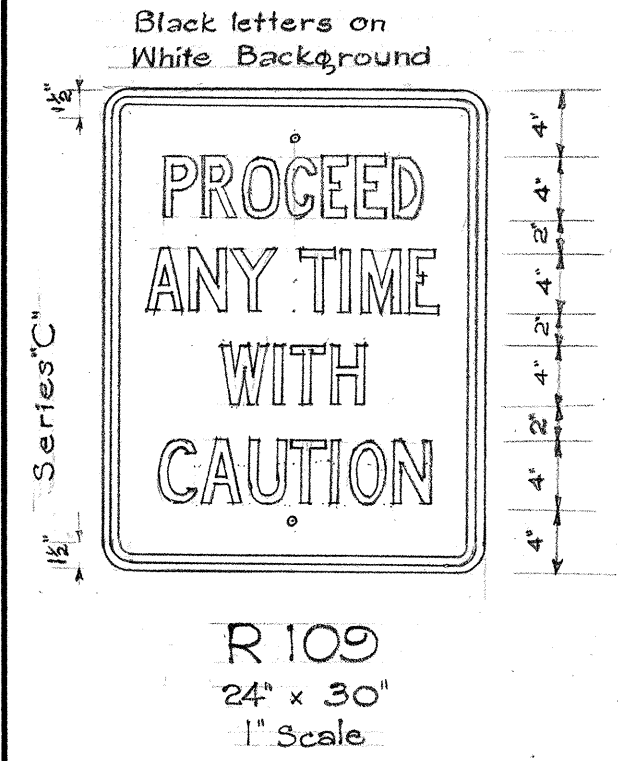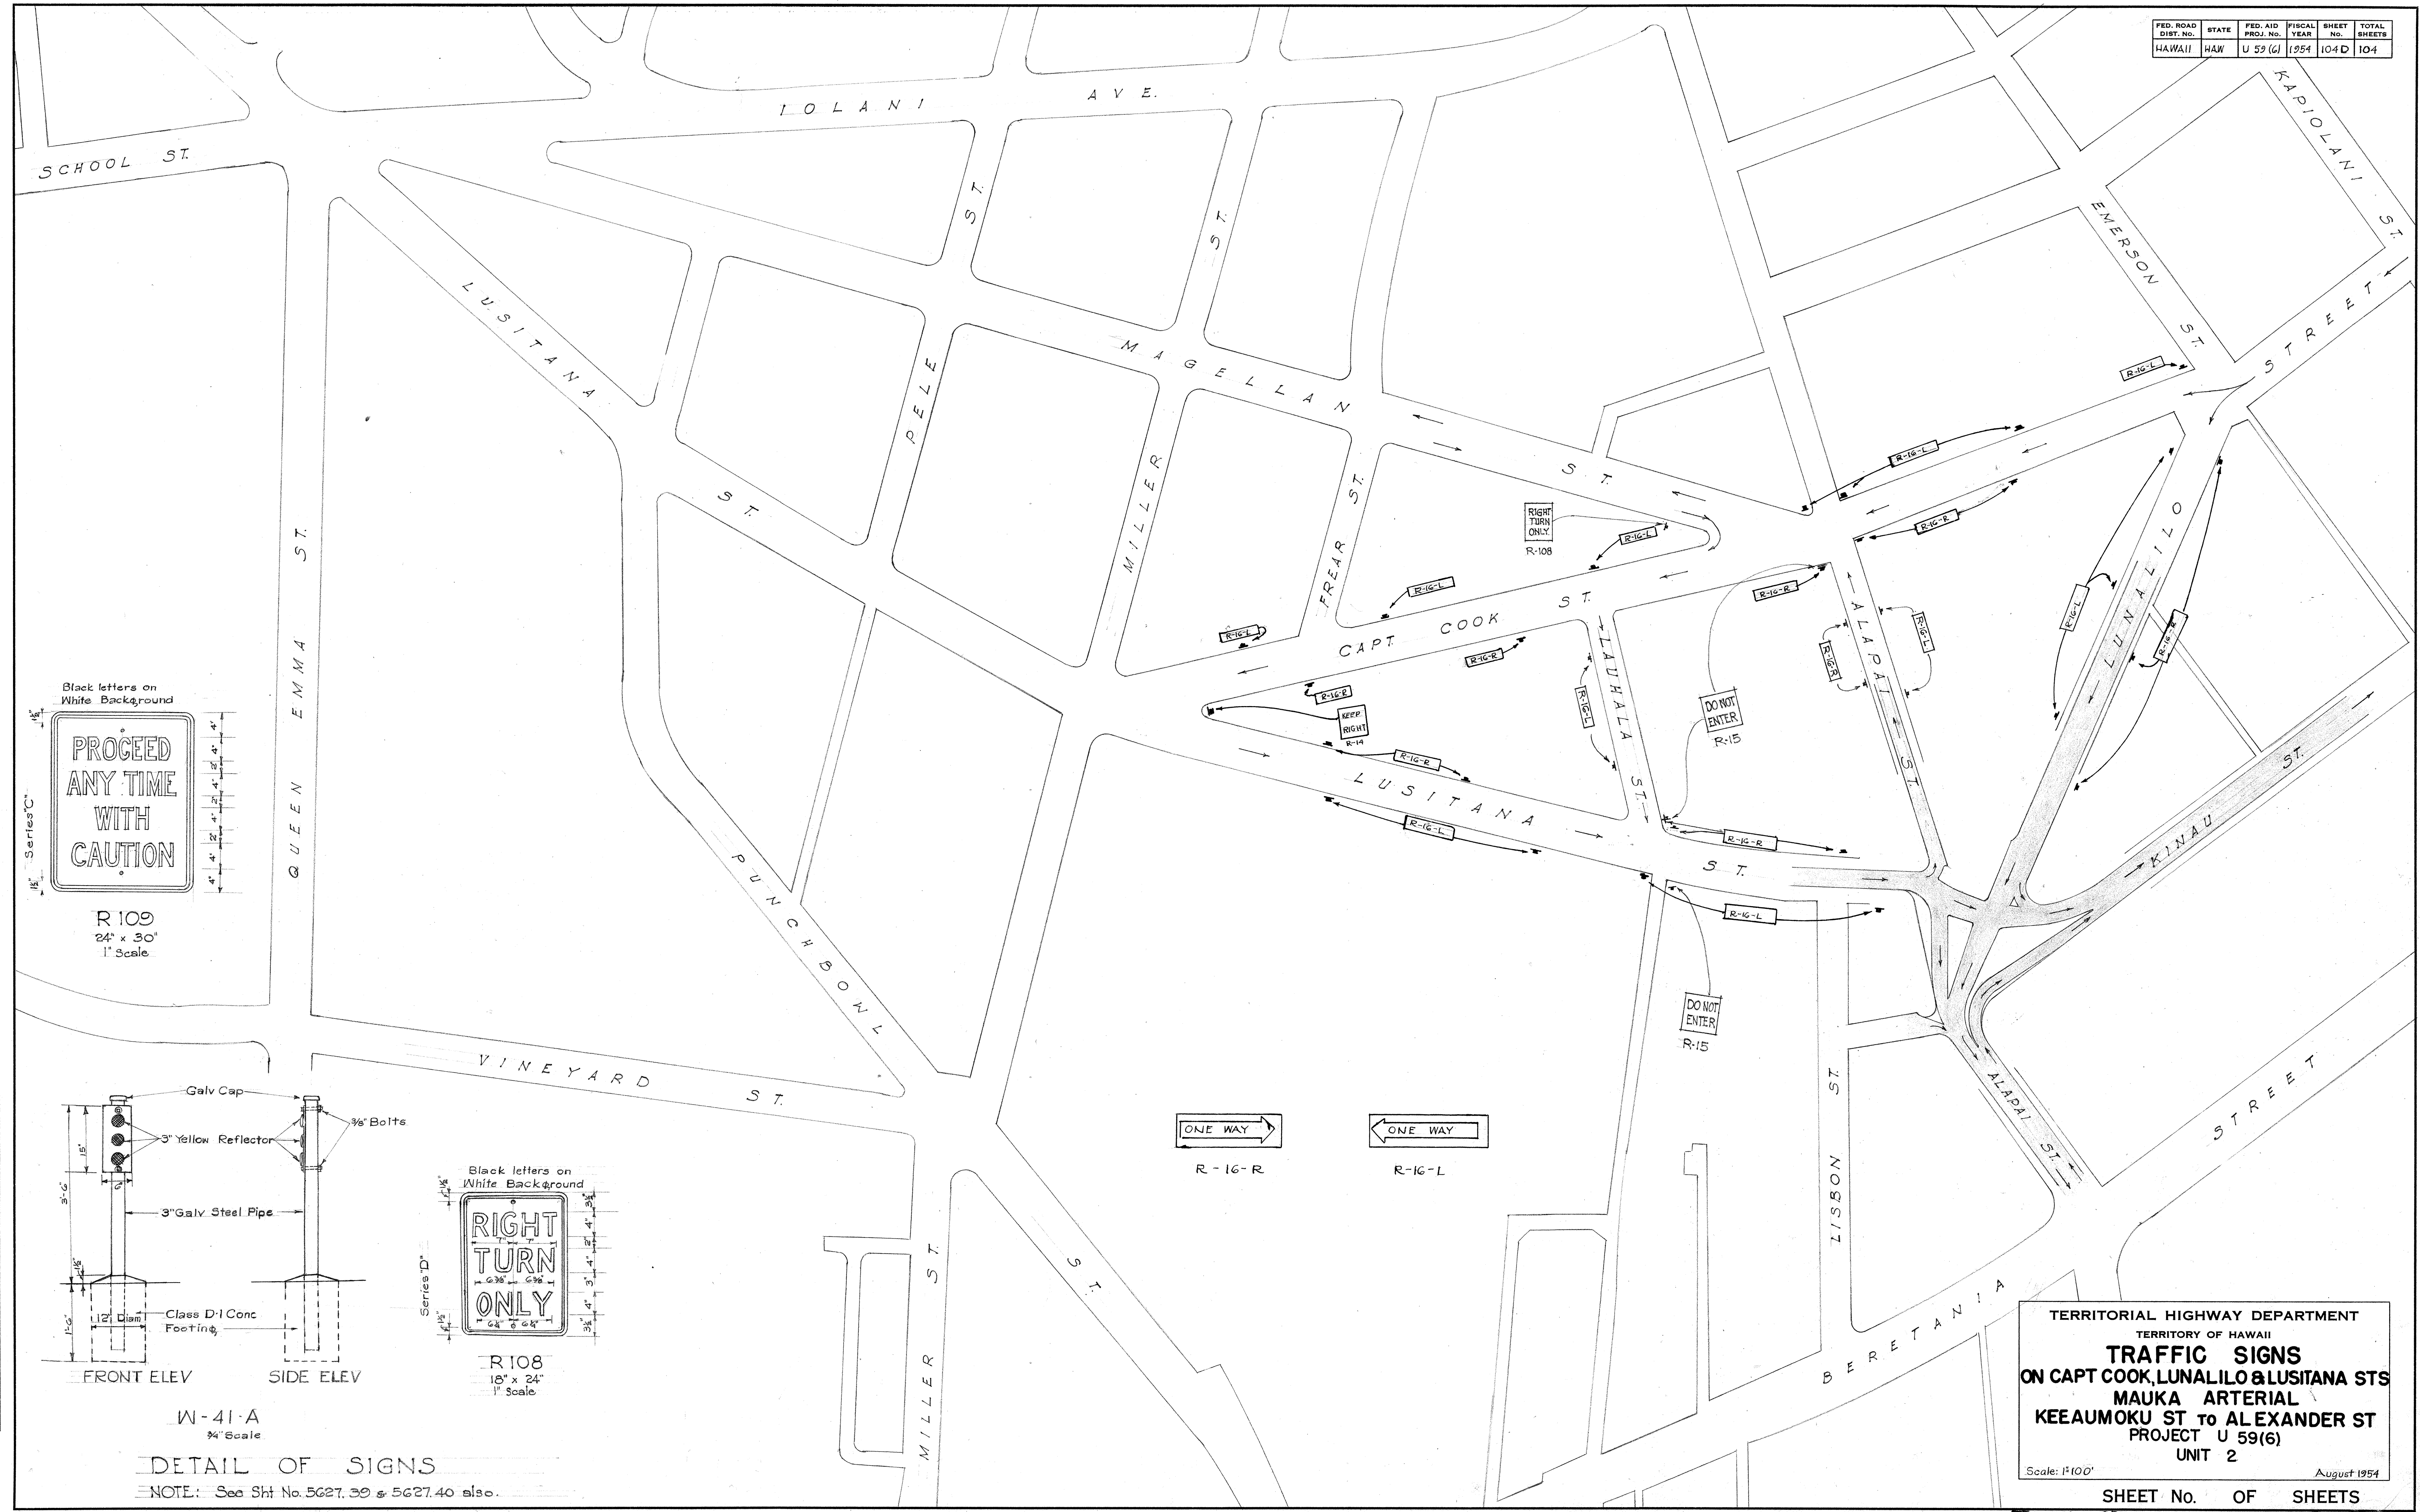

TERRITORIAL HIGHWAY DEPARTMENT
TERRITORY OF HAWAII
TRAFFIC SIGNS
ON CAPT COOK, LUNALILO & LUSITANA STS
MAUKA ARTERIAL
KEEAUMOKU ST to ALEXANDER ST
PROJECT U 59(6)
UNIT 2
Scale: 1"=100' August 1954

DETAIL OF SIGNS
NOTE: See Sht No. 5627.39 & 5627.40 also.


ORIGINAL SURVEY	SURVEYED	BY	DATE
NOTE BOOK	PLOTTED		
	TEMPLATE		
	AREAS		
NO.	AREAS CHECKED		

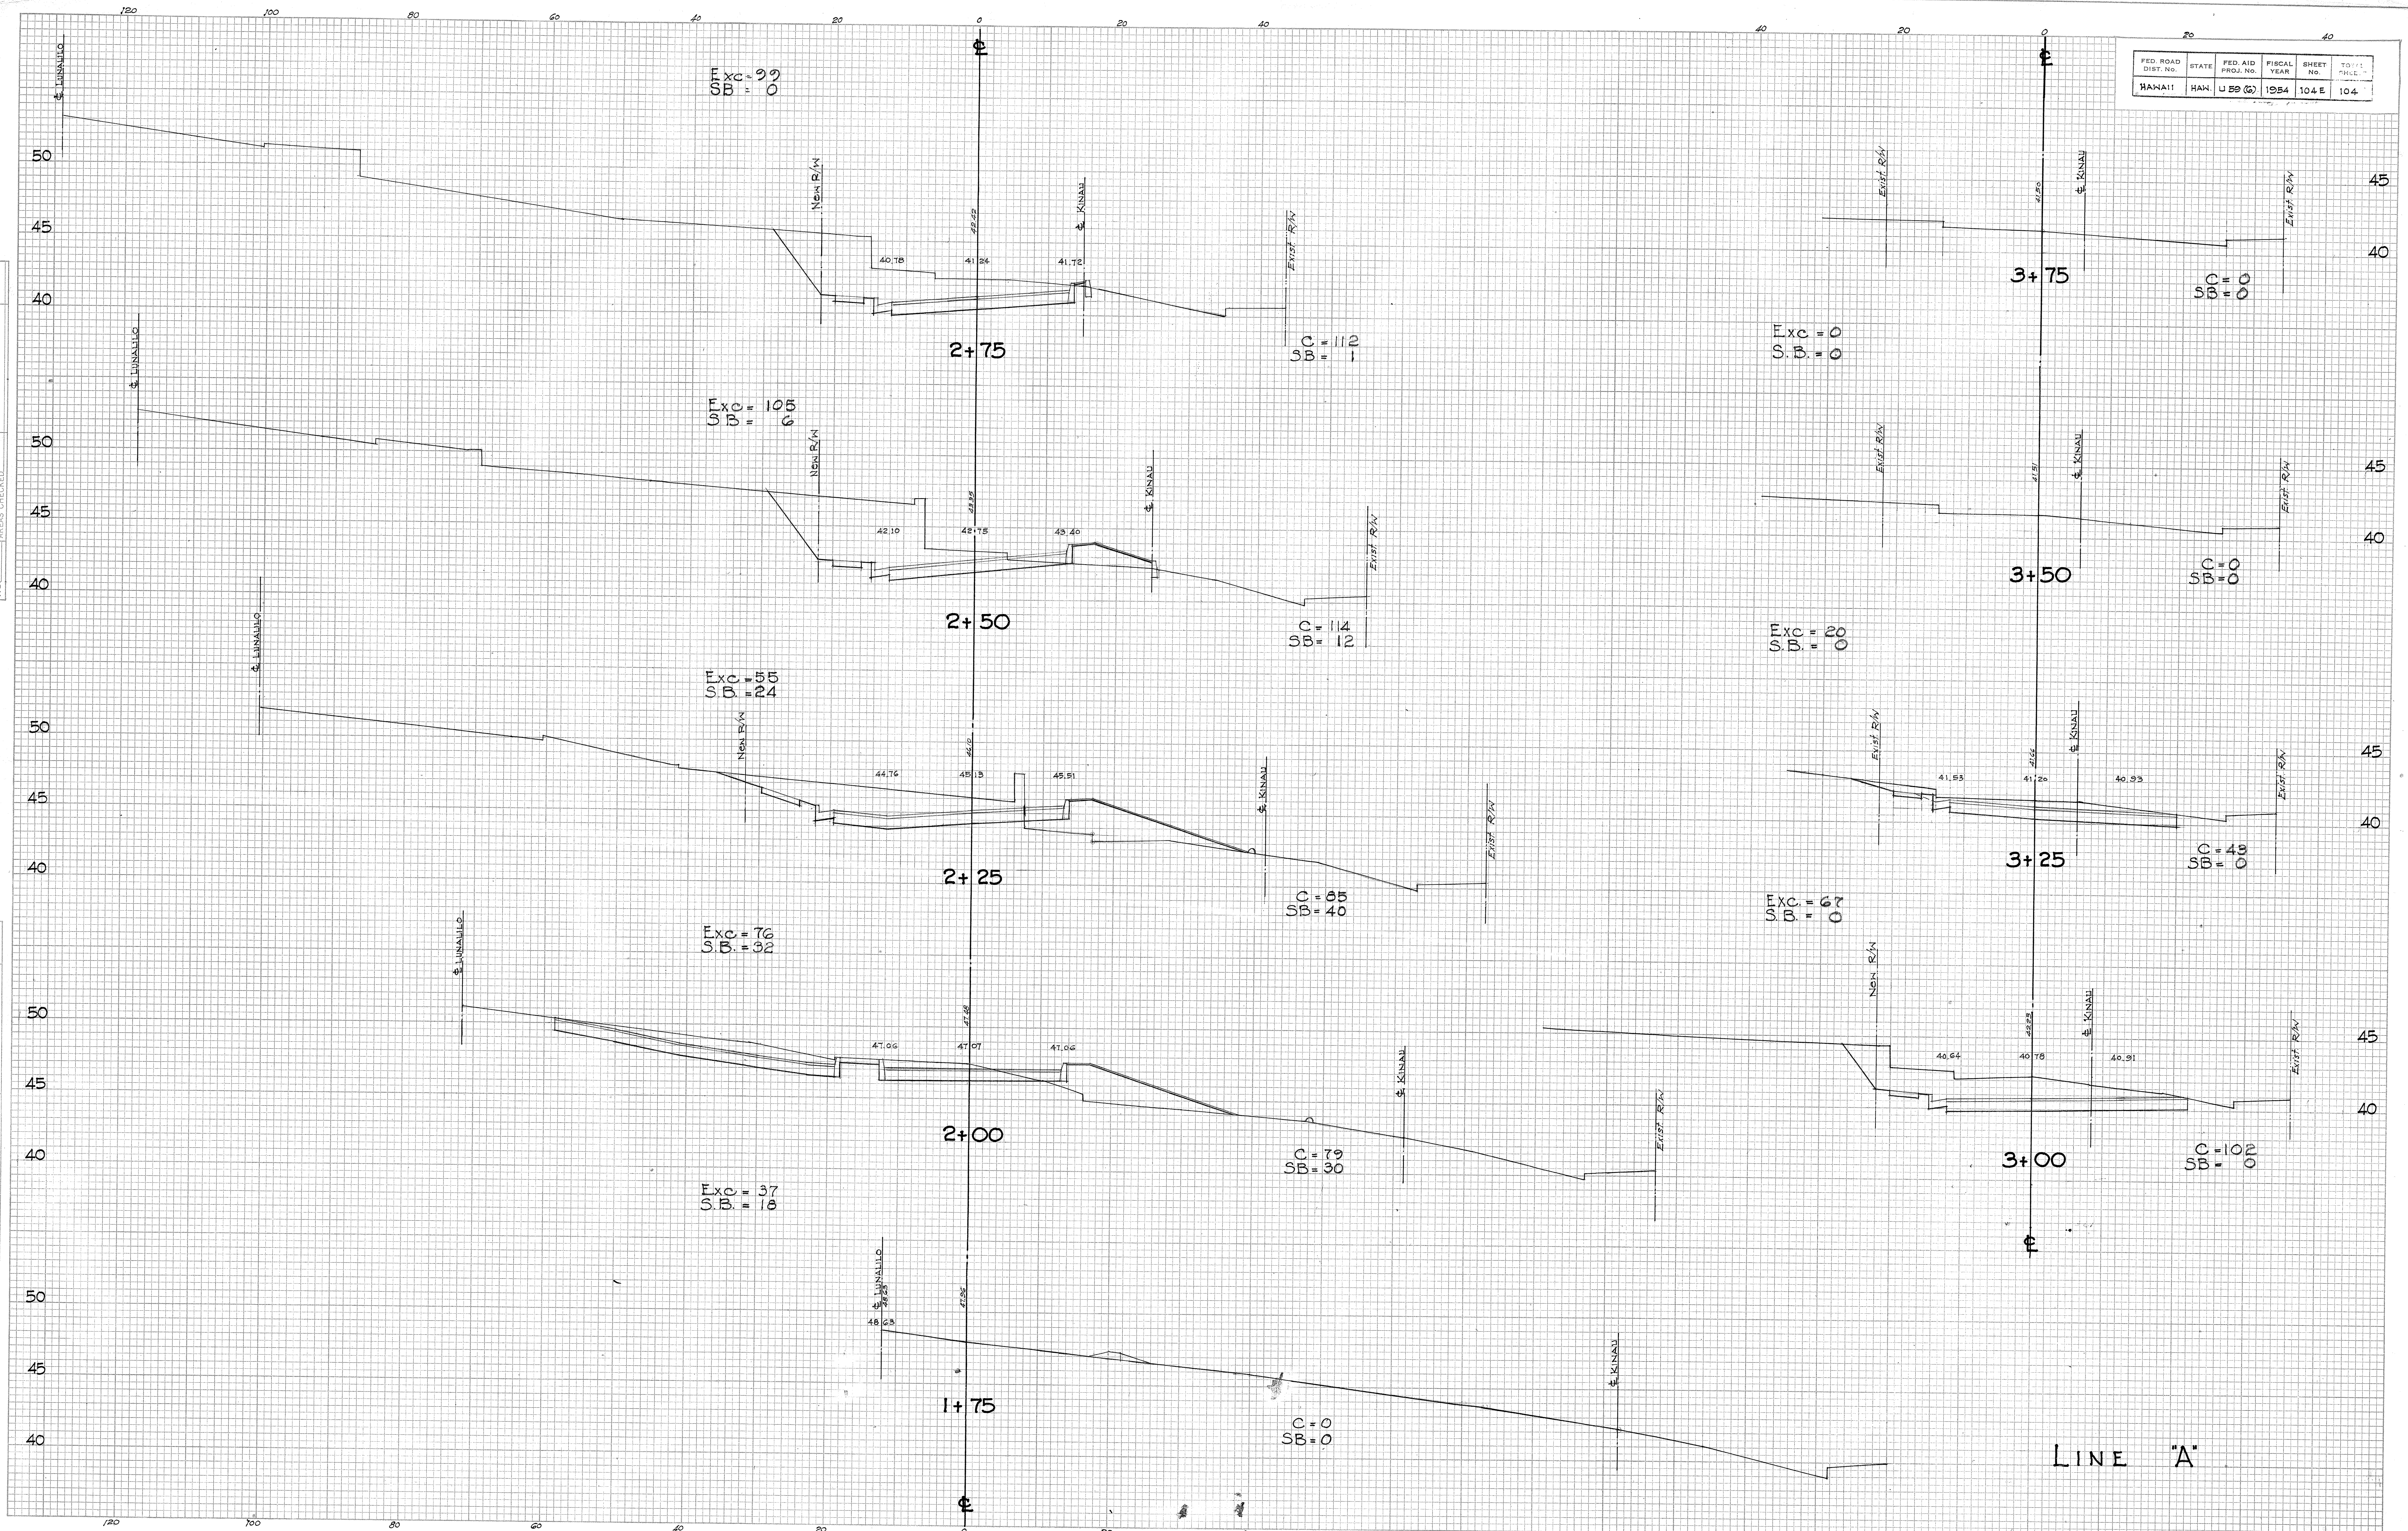


LINE "A"

5627.104E


ORIGINAL PLAN	SURVEY PLOTTED BY _____	DATE _____
NOTE BOOK No. _____	DESIGNED BY _____	_____"
	DRAWN BY _____	_____"
	TRACED BY _____	_____"
	QUANTITIES BY _____	_____"
	QUANTITIES CHECKED BY _____	_____"
	CHECKED BY _____	_____"

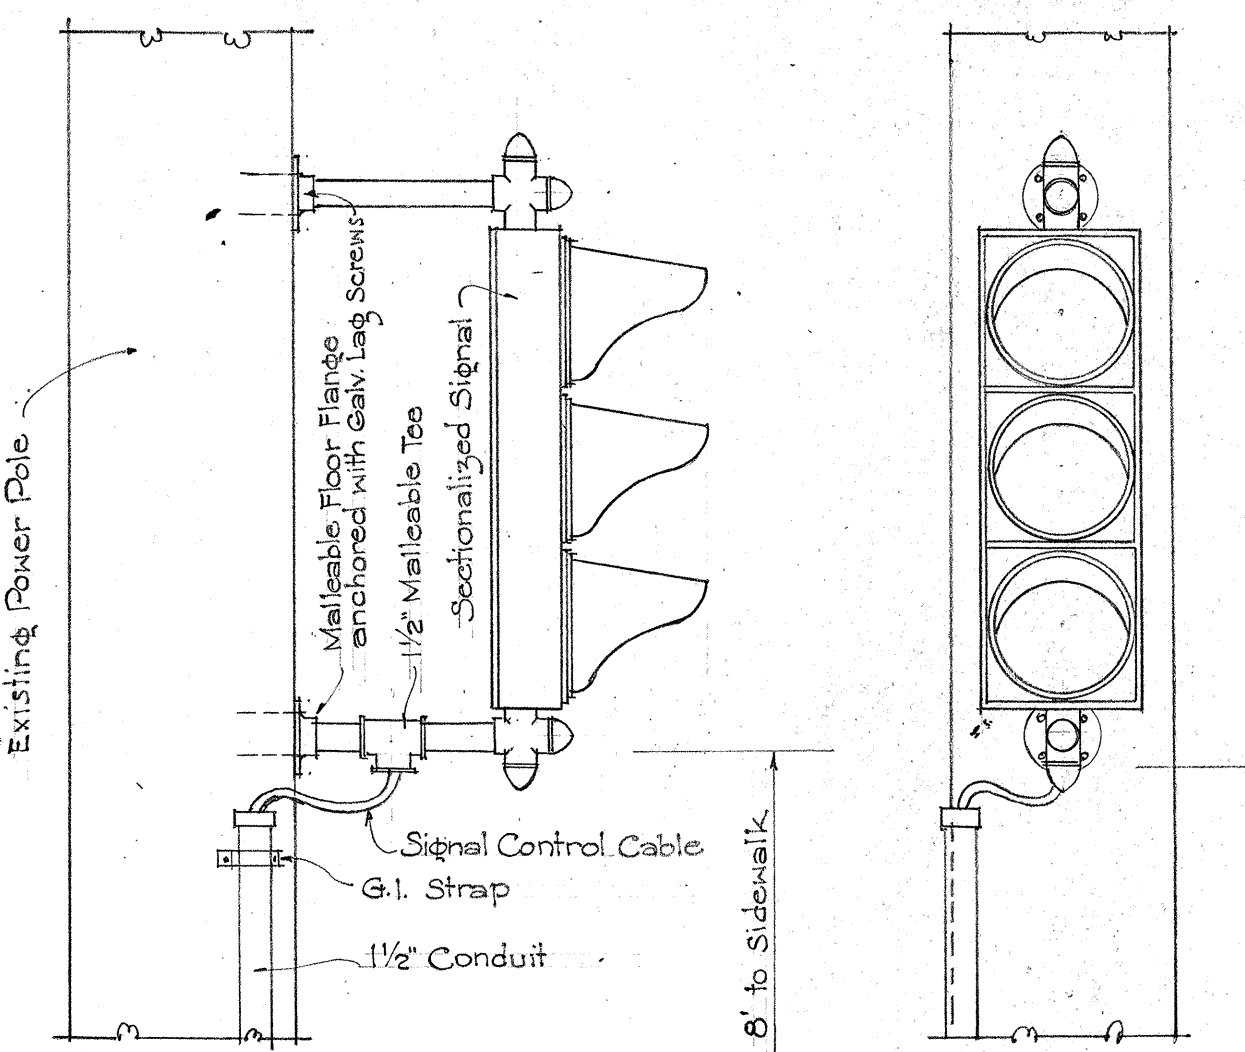

FRONT VIEW

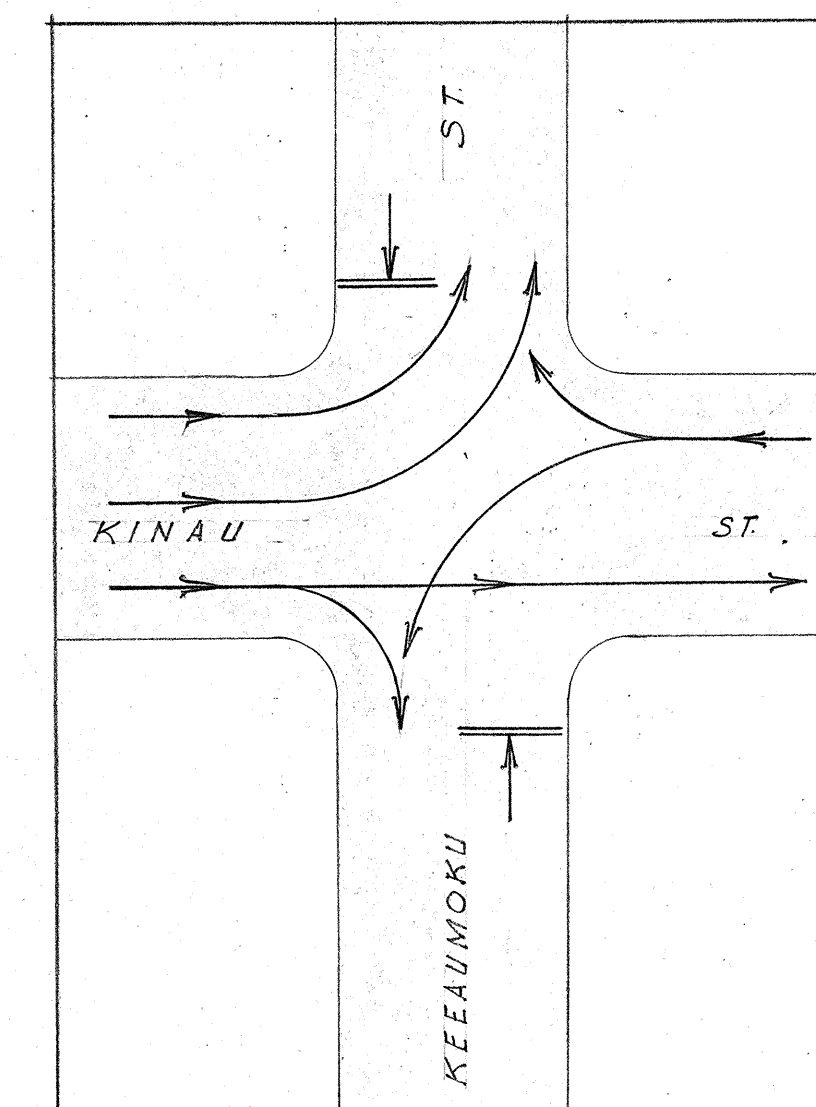

PHASE 1 PHASE 2

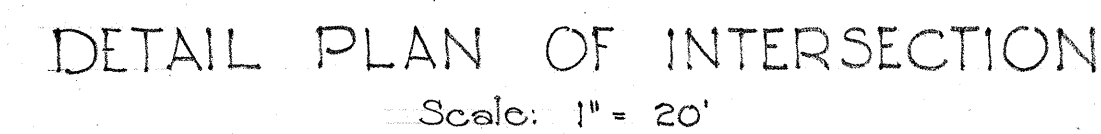

GEOGRAPHICAL CIRCUIT WIRING DIAGRAM

No Scale

SHEET No. OF SHEETS

5627.1041F