


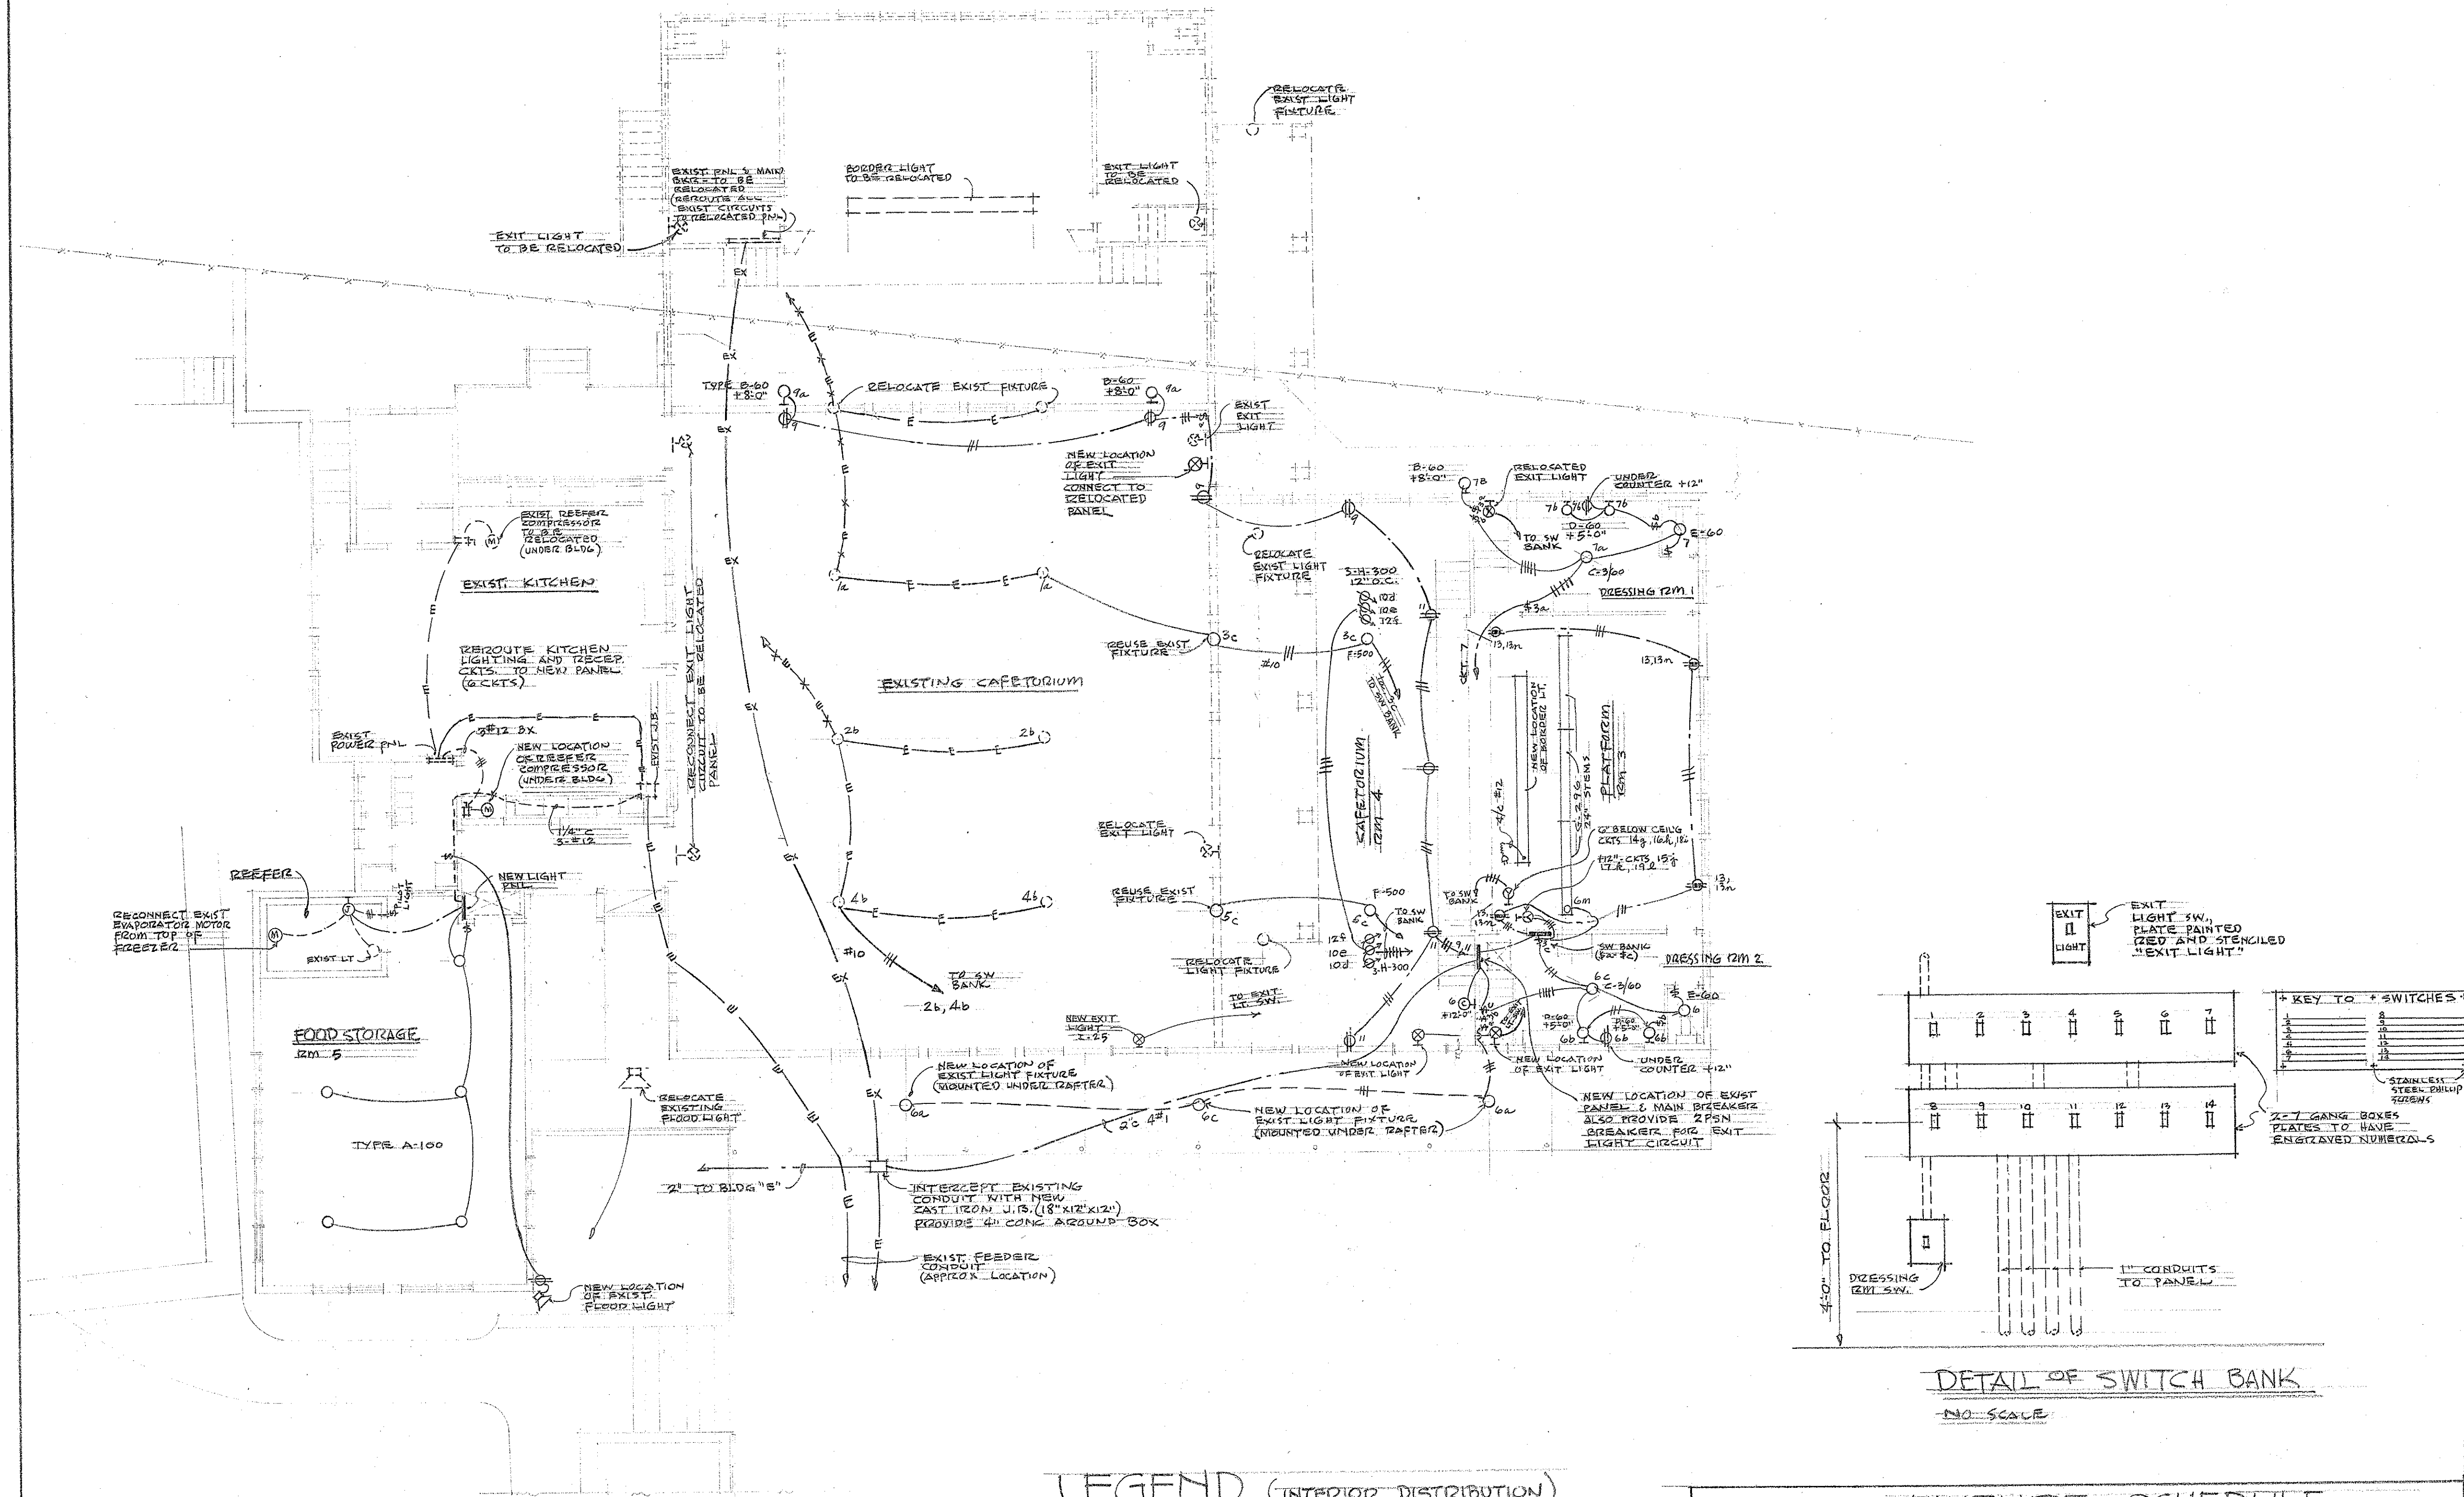

LEGEND (INTERIOR DISTRIBUTION)

- EX - EXIST. WIRING TO BE ABANDONED
- E - EXIST. WIRING TO REMAIN
- X - EXIST. WIRING TO BE REMOVED
- NEW CONDUIT CONCEALED IN FLOOR OR BELOW GRADE
- EXPOSED WIRING
- CONCEALED WIRING IN WALLS OR CEILING
- JUNCTION BOX (CAST IRON)
- WALL BRACKET LIGHT
- EXIT LIGHT, USE EXISTING (1-NEW)
- EXIST. CEILING LIGHT OUTLET
- NEW CEILING LIGHT OUTLET
- CLOCK OUTLET
- SINGLE POLE SWITCH
- THREE WAY SWITCH
- DUPLEX RECEPTACLE
- DUPLEX RECEPTACLE 2-PHASE TYPE
- 4-WIRE RECEPTACLE 20A 250V
- DISCONNECT SWITCH
- MOTOR CONNECTION
- 3- SPOT LIGHTS SPACED 12" O.C.
- SINGLE POLE SWITCH & PILOT LIGHT

FIXTURE SCHEDULE

LOCATION	TYPE	DESCRIPTION	LAMP	MTG HT.
STORAGE	A	RLM DOME REFLECTOR - BENJAMIN #964	100	CEILING
EXTERIOR	B	WALL BRACKET - KILLARK #YFB GR-110	60	8'-0"
DRESSG RM	C	CEILING PAN - ART METAL #3261	3-60	CEILING
DRESSG RM	D	WALL BRACKET - PRESCOLITE WD-24/G	60	5'-0"
TOILETS	E	PRESCOLITE CF-2	60	CEILING
CAFETERIUM	F	MATCH EXISTING	500	CEILING
PLATEFORM	G	FLOOR - DAYBRITE LINEX #96266	2-96, 430MA	2' STEMS
SPOT LIGHTS	H	SPOTS - SWANLIERE #37/28A, RED, BLUE, 5' MED. GREEN	2-40, 500 SP	CEILING
CAFETERIUM	I	EXIT LIGHT - (MATCH EXIST.)		MATCH EXIST

SCHEDULE OF SWITCHES AT SWITCH BANK

SW NO.	CKT.	SUBCIRCUIT	USE
1	1	a	CAFETERIUM
2	2	b	CAFETERIUM
2-POLE	4	b	CAFETERIUM
3	3	c	CAFETERIUM
2-POLE	5	c	CAFETERIUM
4	10	d	SPOT LT.
5	10	e	SPOT LT.
6	12	f	SPOT LT.
7	14	g	BORDER LT.
8	16	h	BORDER LT.
9	18	i	BORDER LT.
10	15	j	FOOT LT.
11	17	k	FOOT LT.
12	19	l	FOOT LT.
13	6	m	PLATEFORM
14	13	n	RECEPTACLE

TERRITORIAL HIGHWAY DEPARTMENT
TERRITORY OF HAWAII
RELOCATION AND REHABILITATION
OF
EXISTING IMPROVEMENTS
AT
KAULUWELA SCHOOL
HONOLULU, OAHU, T.H.
IN CONNECTION WITH LUNALILO FREEWAY
FED. AID PROJ. NO. BE-072-1(2)

DATE: FEB 14 1958
THOMAS T. NISHIDA - ARCHITECT
HAROLD M. TANIMURA - ENGINEER
HONOLULU, OAHU, T.H.

SHEET 12
OF 13 SHEETS

5985.13