


SEE SAT. 1 FOR RELOCATED PLAYGROUND EQUIPMENT. DESIGNATION H. ENCLOSE AREA WITH SALVAGED FENCING. PROVIDE 2 - 42 X 62 SALVAGED GATES. TRIM OHA! BRANCHES TO FIT BLDG (E).


**PLOT PLAN**  
SCALE: 1" = 20'-0"

**LEGEND**

- |  |   |                  |                               |
|--|---|------------------|-------------------------------|
|  | EXIST. BLDGS TO BE RELOCATED OR RAZED, SEE NOTATION |                  | SEWER LINE                    |
|  | RELOCATED BLDGS OR REBUILT BLDGS.                   |                  | WATER LINE, (H.B. = HOSE BIB) |
|  | EXIST. CONC. WALK TO BE REMOVED                     |                  | FENCE                         |
|  | EXIST. CONC. WALK TO REMAIN                         | THIS SHOWN: 5.26 | = EXIST. GRADE                |
|  | NEW CONC. WALK                                      | THIS SHOWN: 5.70 | = FINISHED GRADE              |

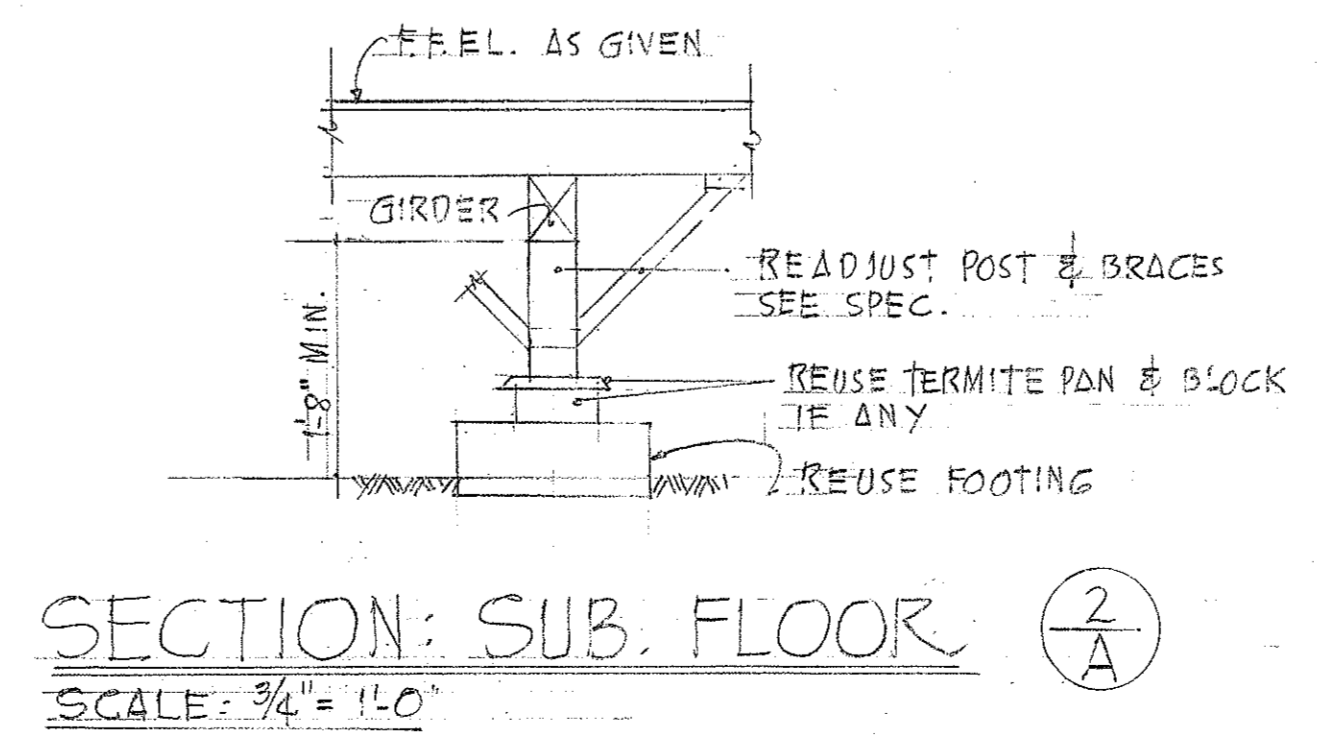

**SECTION: SUB. FLOOR (2/A)**  
SCALE: 3/4" = 1'-0"

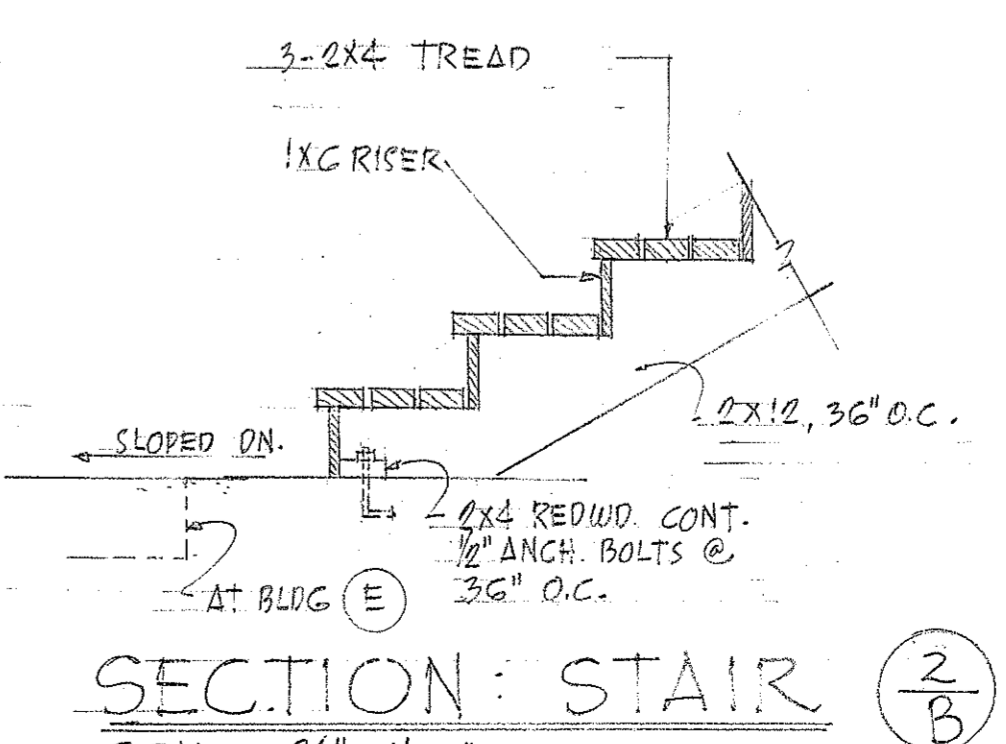

**SECTION: STAIR (2/B)**  
SCALE: 3/4" = 1'-0"

TERRITORIAL HIGHWAY DEPARTMENT  
TERRITORY OF HAWAII

RELOCATION AND REHABILITATION  
IMPROVEMENTS  
AT  
**KAULUWELA SCHOOL**  
HONOLULU, OAHU, T.H.

IN CONNECTION WITH LUNALILO FREEWAY  
EED. AID. PROJ. NO. BE-072-T-(3)

DATE: 1958	THOMAS T. NISHIDA ARCHITECT	SHEET: 25 OF 35
DES: 1958	HAROLD M. TANIMURA ENGINEER	
	HONOLULU, OAHU, T.H.	