


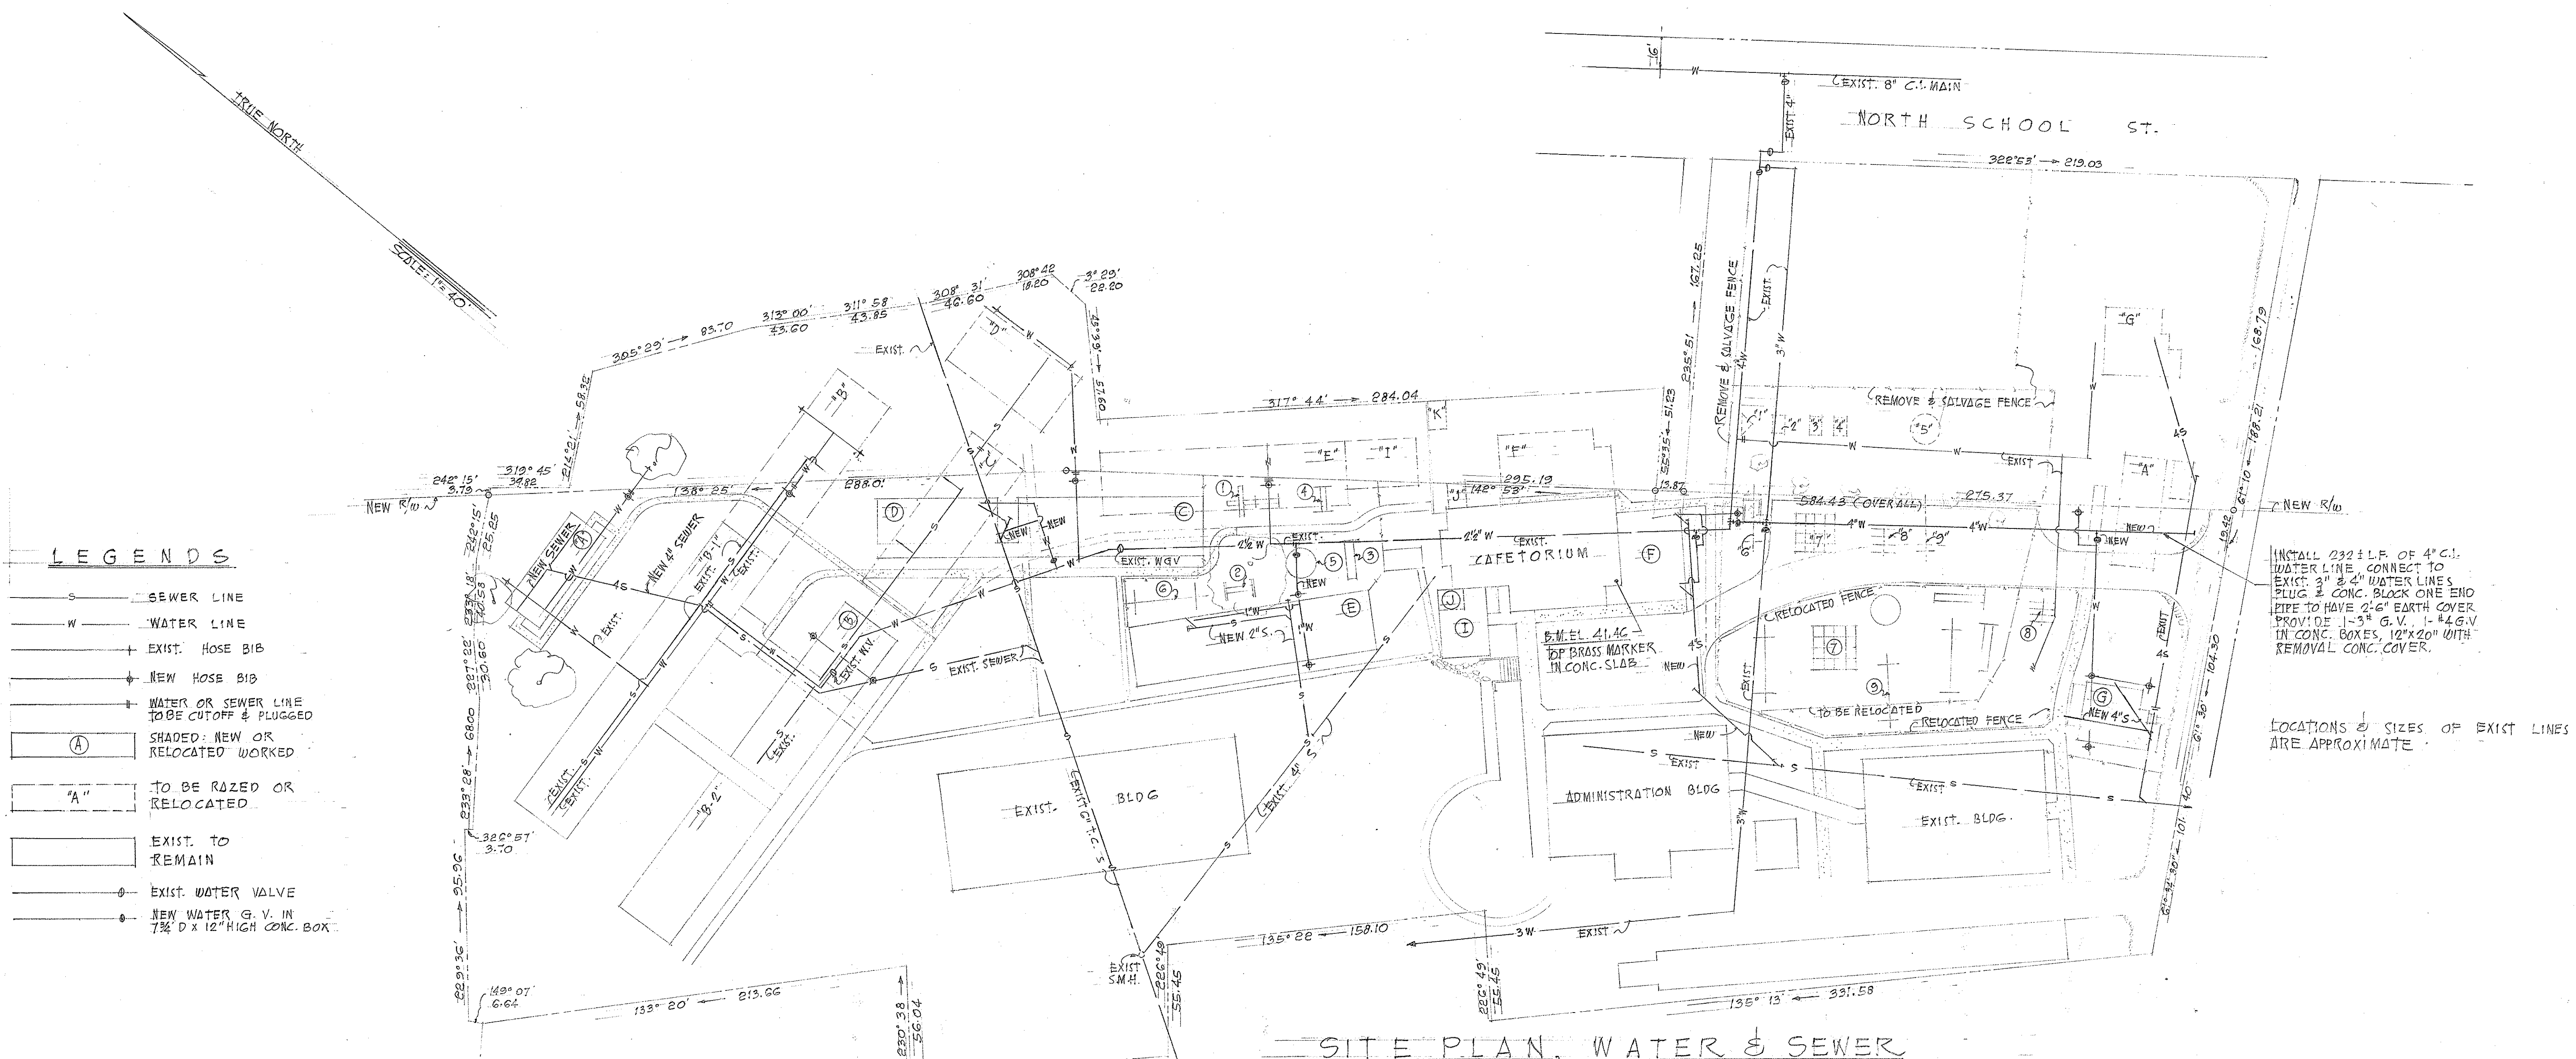

TERRITORIAL HIGHWAY DEPARTMENT  
TERRITORY OF HAWAII  
RELOCATION AND REHABILITATION  
EXISTING IMPROVEMENTS  
KAULUWELA SCHOOL  
HONOLULU, OAHU, T. H.  
IN CONNECTION WITH LUNALILO FREEWAY  
FED. AID PROJ. NO. BF-072-1-(3)

DATE: FEB. 14, 1958  
THOMAS T. NISHIDA ARCHITECT  
HAROLD M. TANIMURA ENGINEER  
HONOLULU, OAHU, T. H.

SHEET 1 OF 13 SHTS.

5985.2