

FED. ROAD DIST. NO.	STATE	FED. AID PROJ. NO.	FISCAL YEAR	SHEET NO.	TOTAL SHEETS
HAWAII	HAW.	F-072-1(1) UNIT 3	1958	89	148

NOTE:
1. THE LIMIT OF THE 6" COVER OF TOP SOIL SHALL BE THE SODDED AREA.
2. ALL PLANTINGS, PLANTING AND TRANSPLANTING OPERATIONS, AND MAINTENANCE SHALL BE PERFORMED IN ACCORDANCE WITH SECTION 106 OF THE TERRITORIAL SPECIFICATIONS.


SEE BELOW

NO.	TOTALS.
1	32
2	3,709
3	15,083
4	583
5	52,090 #
6	5
7	1

SEE BELOW

M.L.
Sta. 130+00
Sta. 125+00

SURVEY PLOTTED BY: JCH, EKH, BH, DATE: 5-15-58
DESIGNED BY: JCH, EKH, BH, DATE: 5-15-58
TRACED BY: JCH, EKH, BH, DATE: 5-15-58
NOTE BOOK NO. 100
QUANTITIES CHECKED BY: JCH, EKH, BH, DATE: 5-15-58

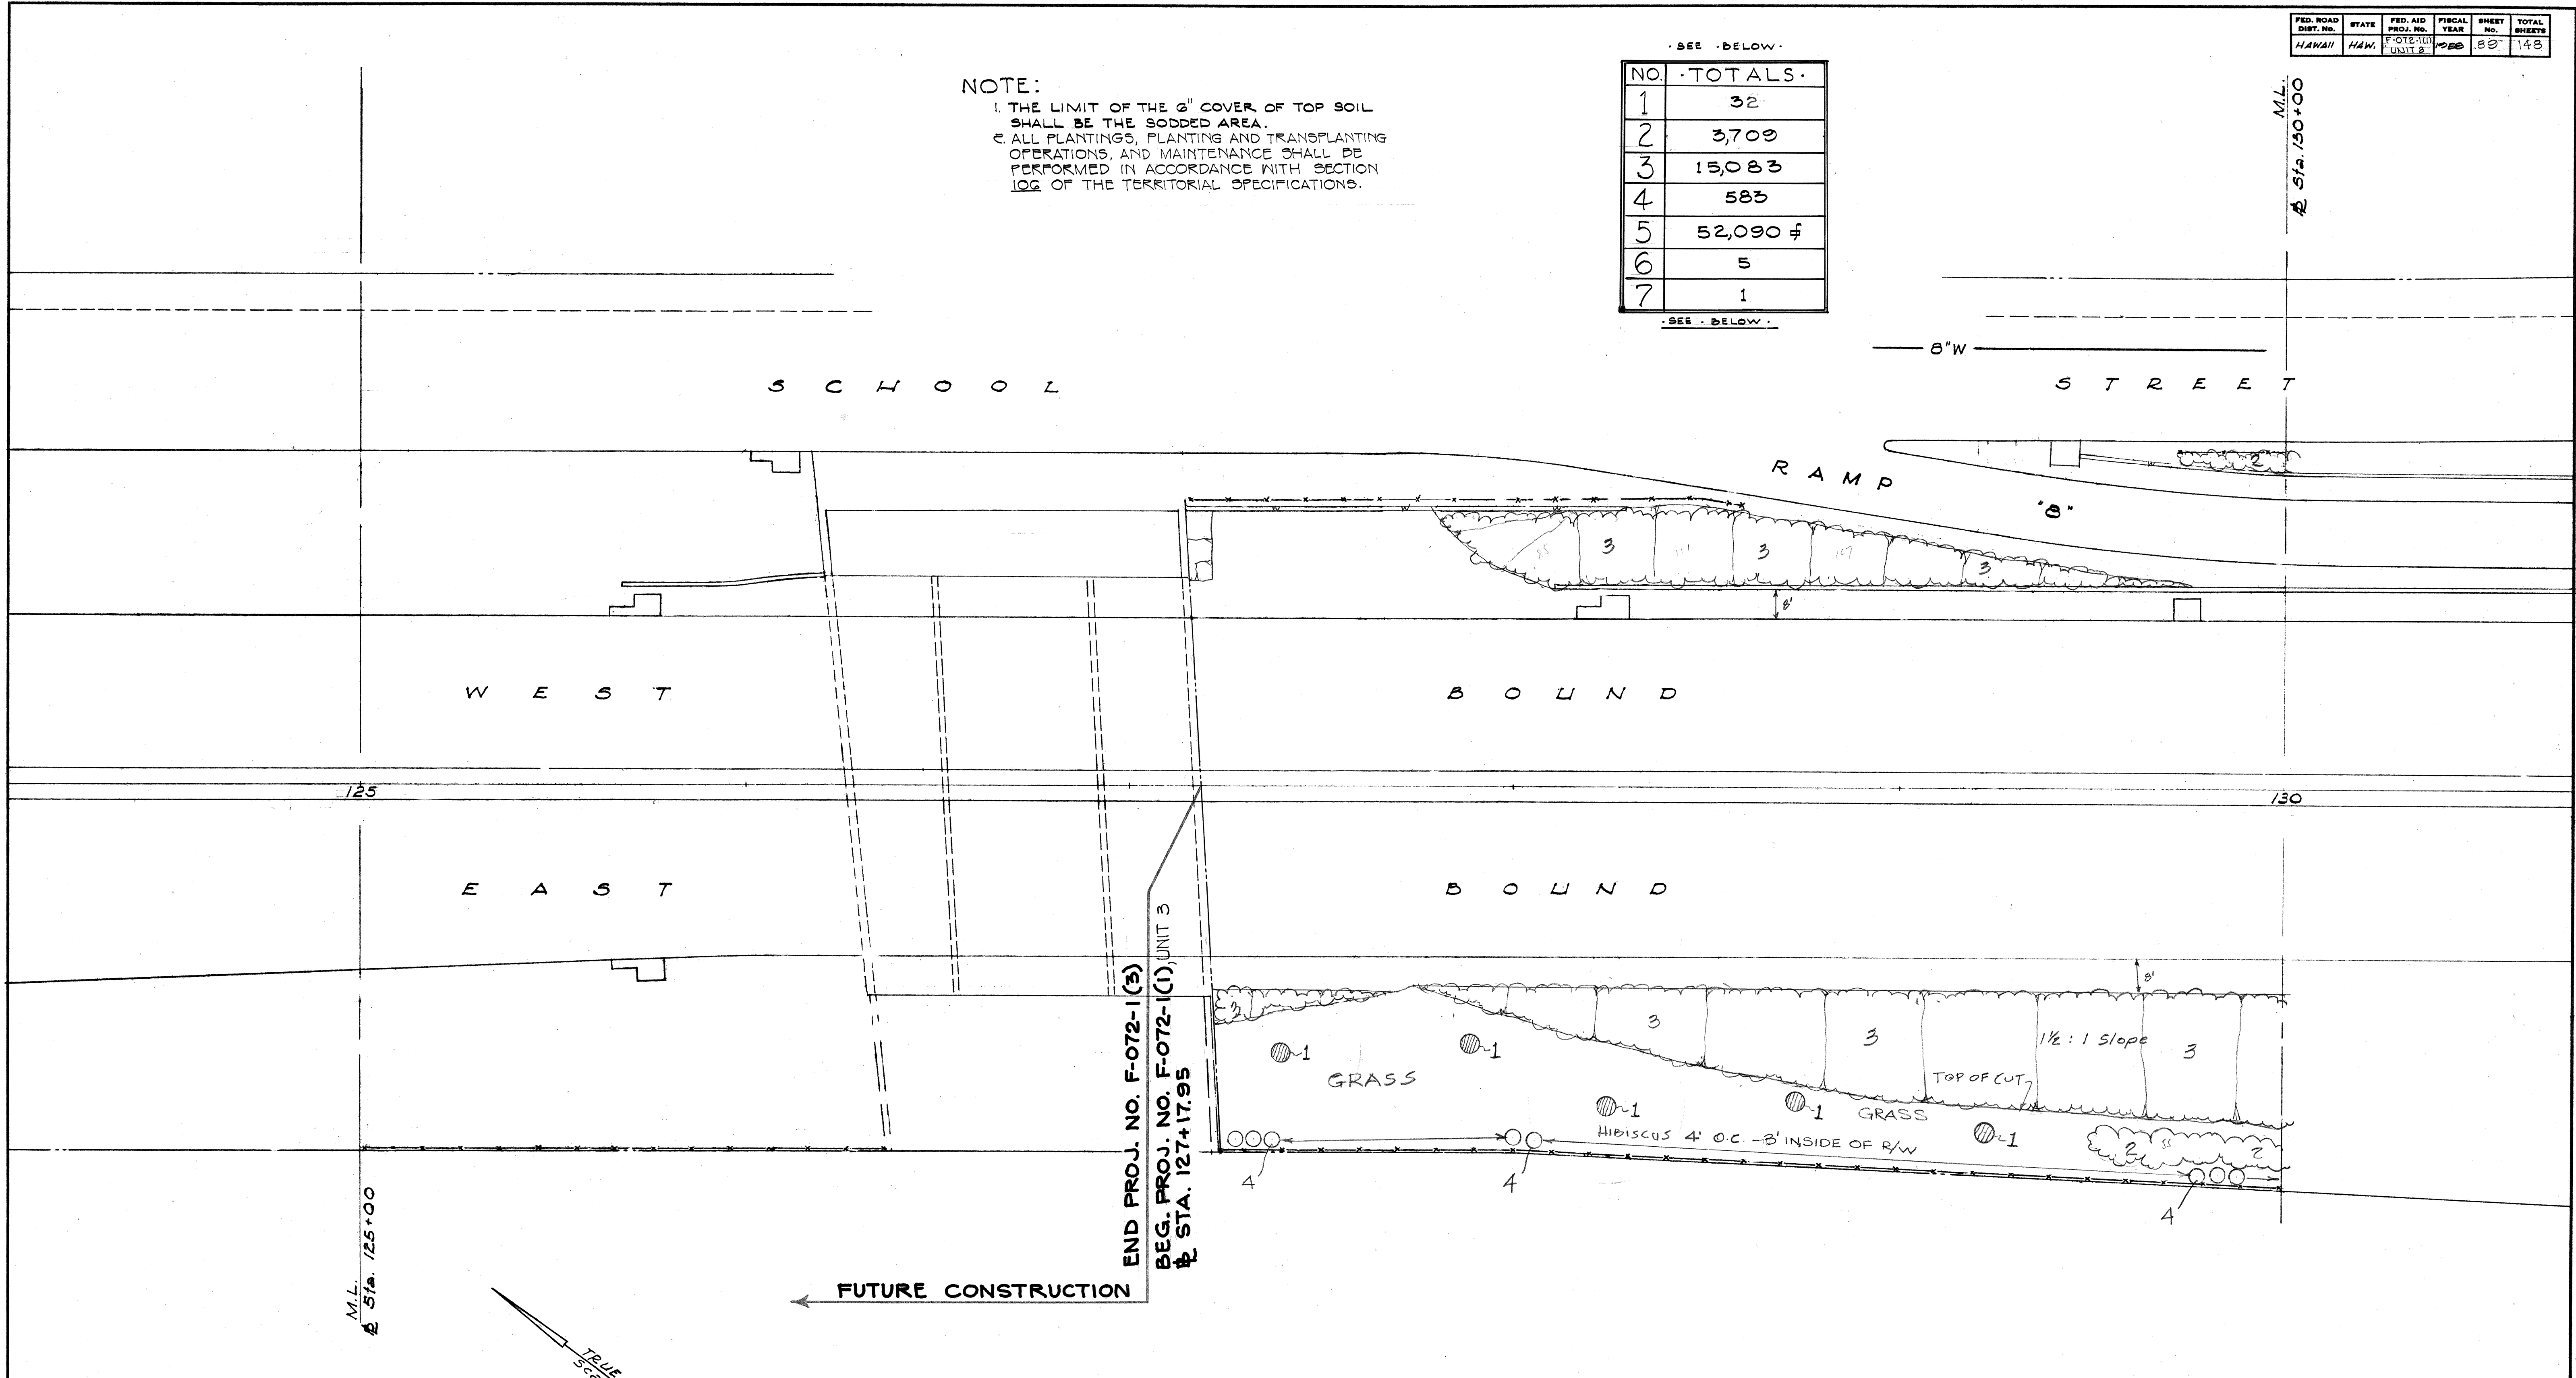

NO.	BOTANICAL-NAME.	COMMON-NAME.	SIZE	SPACE	SYM.	REMARKS.
1	CASSIA-JAVANAICA-FISTULA.	RAINBOW-SHOWER.	5'-6'	AS SHOWN	1	
2	ALLAMANDA-CATHARTICA.	ALLAMANDA SMALL-FLOWER.	16"	5' APART	2	
3	FICUS-RAMANTACEAE.	WAIPAHU-VINE.	1 GAL. CAN.	3' APART	3	
4	HIBISCUS-VAR.	HIBISCUS. TALL BUTTERFLY - PINK.	2' 1-GAL.	4' APART	4	ALL SHEETS - SOUTH R/W
5	EREMOCHLOA-OPHIUROIDES.	HONAN-GRASS.	6" TO 10" SPRIGS	4'-6" APART	5	ALL SHEETS.
6	COCOS-NUCIFERA.	COCONUT.			6	TRANSPLANTED.
7	SAManea-SAMAN.	MONKEY-POD, (EXISTING)			7	TO-REMAIN & TRIMMED

THOMPSON & THOMPSON
LANDSCAPE ARCHITECTS
HONOLULU - HAWAII
Thompson & Thompson



BELT, COLLINS & ASSOC., LTD.
Civil and Structural Engineers

TERRITORIAL HIGHWAY DEPARTMENT
TERRITORY OF HAWAII
LUNALILO FREEWAY
PROJECT NO. F-072-1 (1), UNIT 3
STATION 127+17.95 TO STA. 141+00
LANDSCAPING
SCALE: 1" = 20' SEPTEMBER 1958

SHEET No. 1 OF 6 SHEETS

FED. ROAD DIST. NO.	STATE	FED. AID PROJ. NO.	FISCAL YEAR	SHEET NO.	TOTAL SHEETS
HAWAII	HAW.	F-072-1(1) UNIT 3	1958	90	148

CR-5027
Sta. 134+49.73
Sta. 135+00

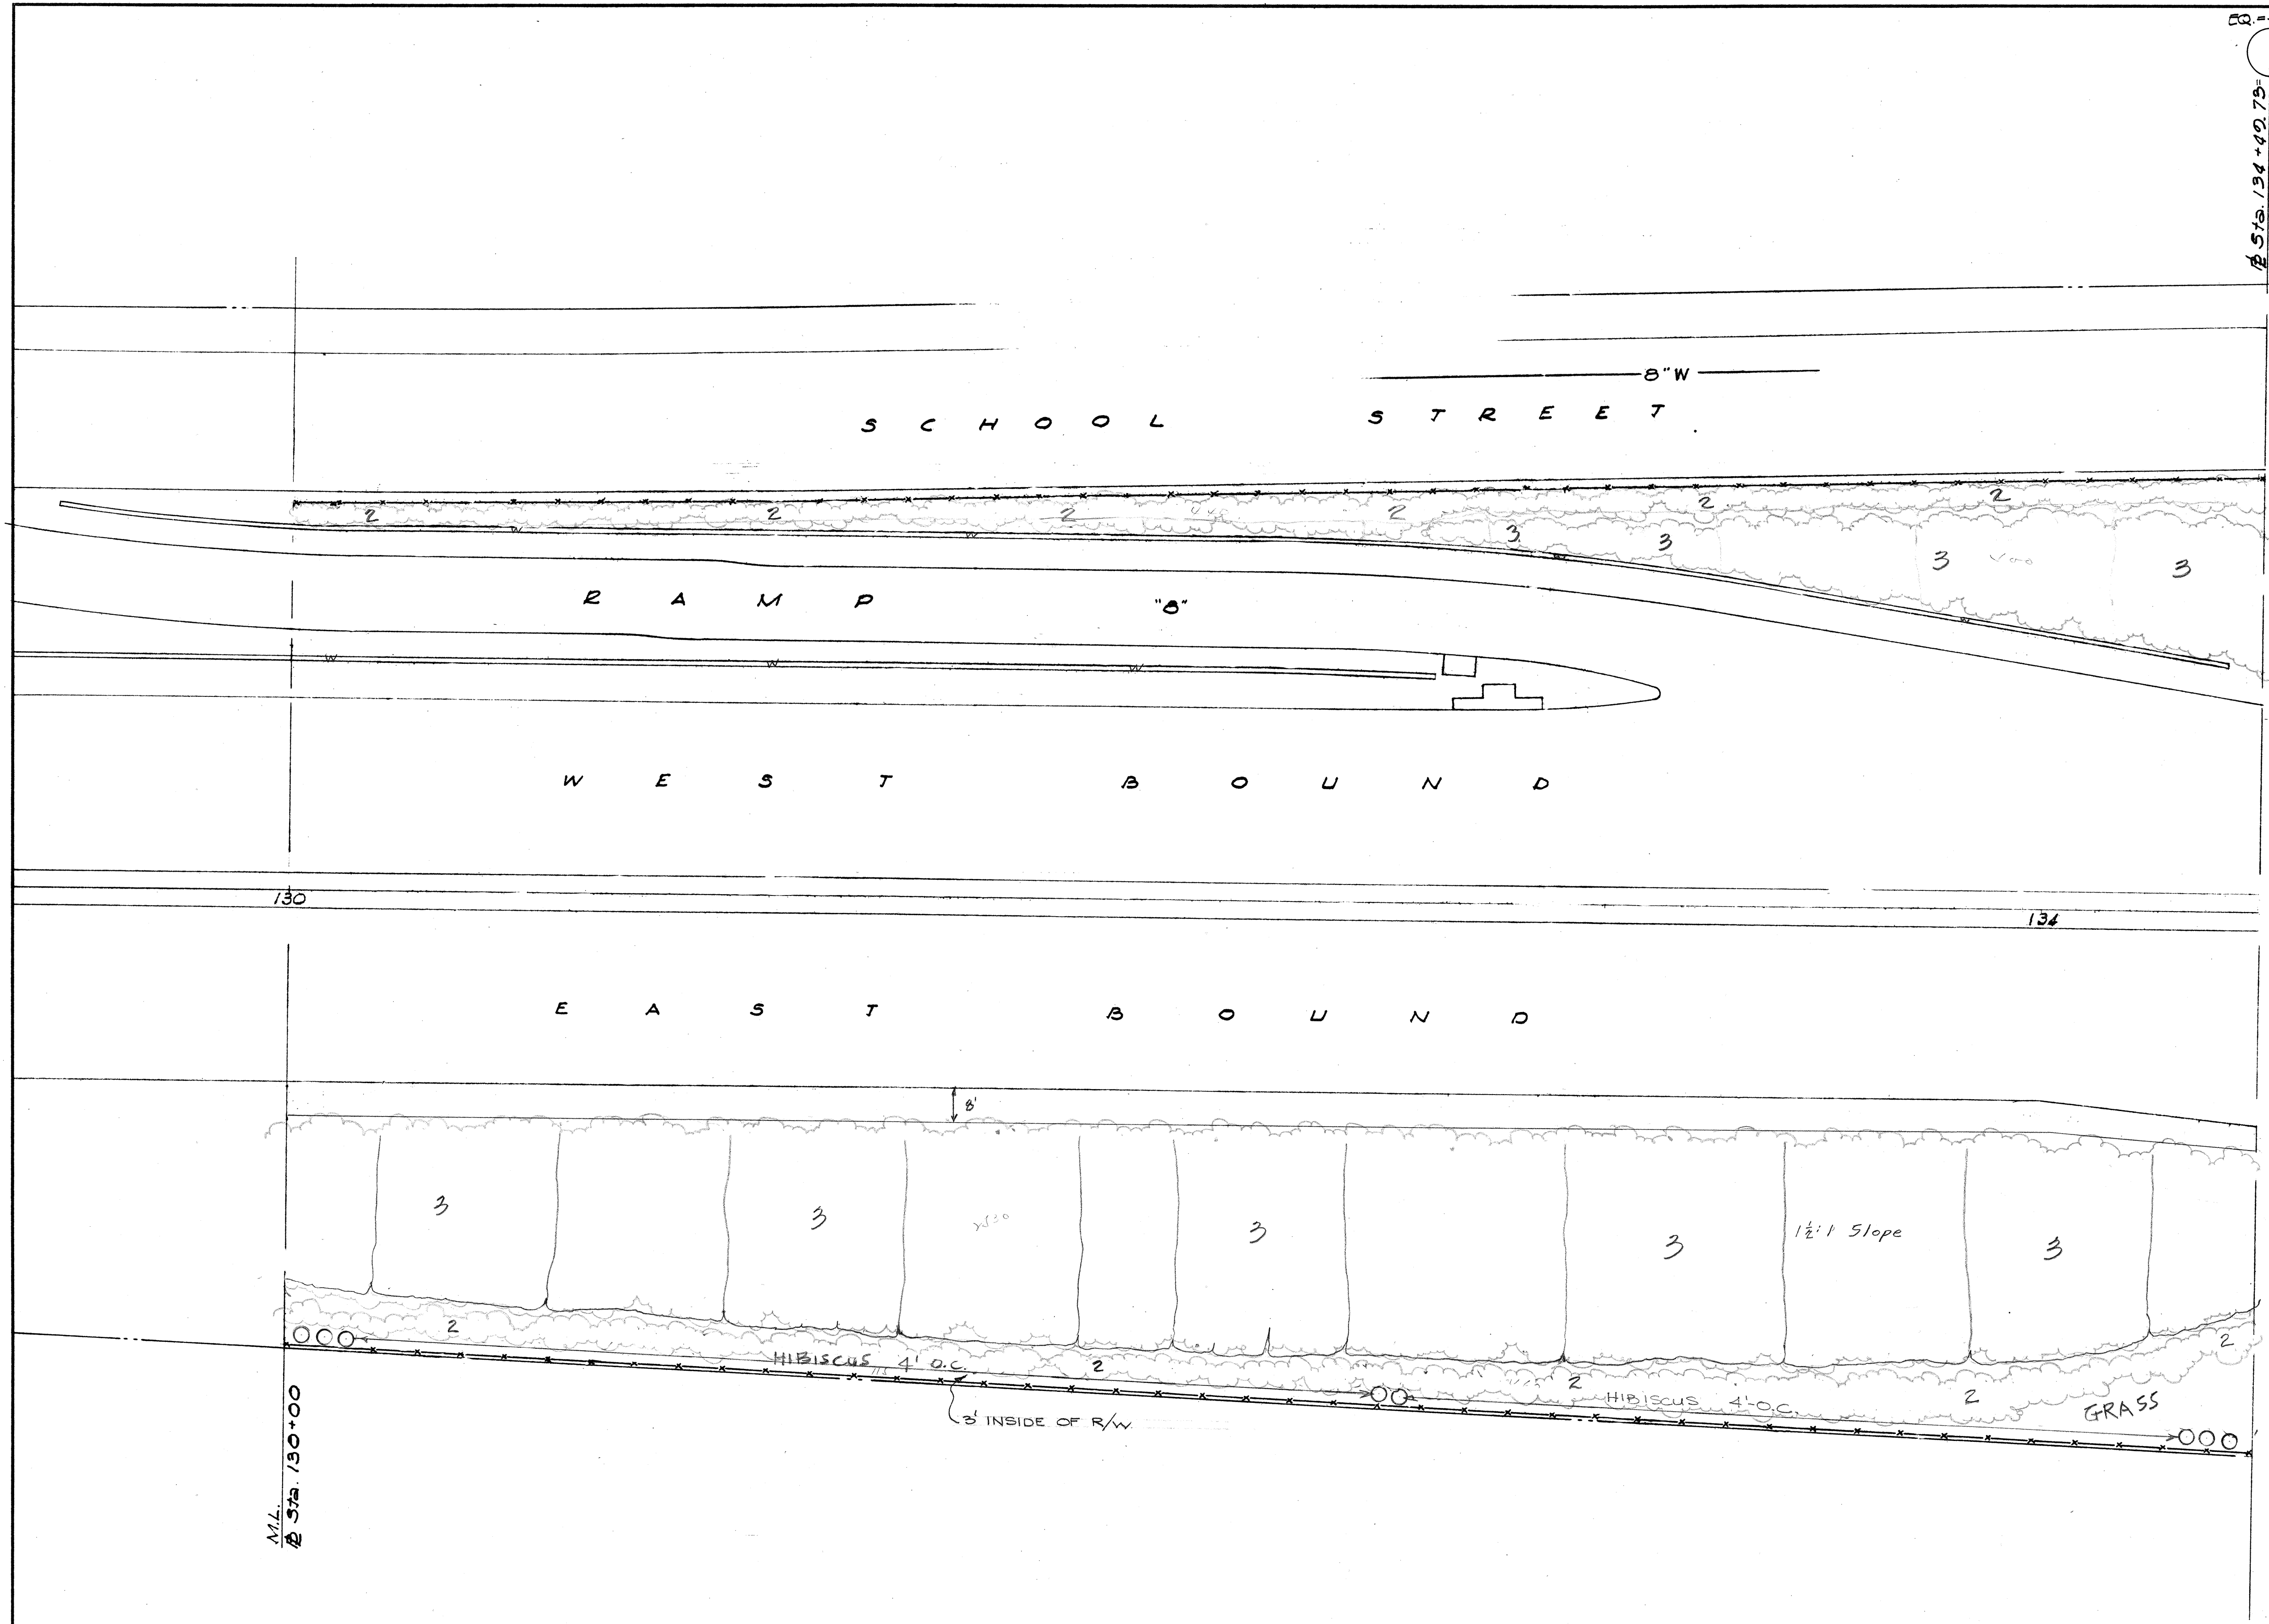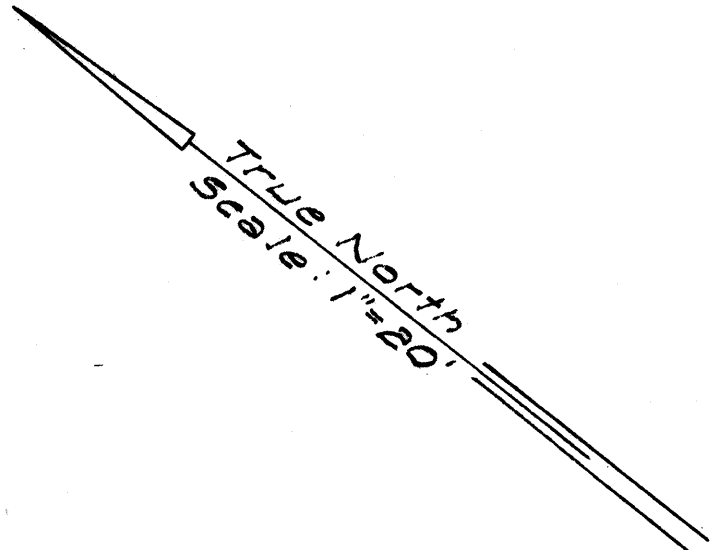

SURVEY PLOTTED BY: _____	DATE: _____
DESIGNED BY: _____	DATE: _____
TRACED BY: _____	DATE: _____
QUANTITIES BY: _____	CHECKED BY: _____
NO. _____	

THOMPSON & THOMPSON
LANDSCAPE ARCHITECTS
HONOLULU HAWAII


BELT, COLLINS & ASSOC., LTD.
Civil and Structural Engineers

TERRITORIAL HIGHWAY DEPARTMENT
TERRITORY OF HAWAII
LUNALILO FREEWAY
PROJECT NO. F-072-1(1), UNIT 3
STATION 130+00 TO STATION 134+49.73
LANDSCAPING
SCALE: 1" = 20' SEPTEMBER 1958

SHEET No. 2 OF 6 SHEETS

.8173 (1).90 156

FED. ROAD DIST. NO.	STATE	FED. AID PROJ. NO.	FISCAL YEAR	SHEET NO.	TOTAL SHEETS
HAWAII	HAW.	F-072-10) UNIT 3	1958	91	148

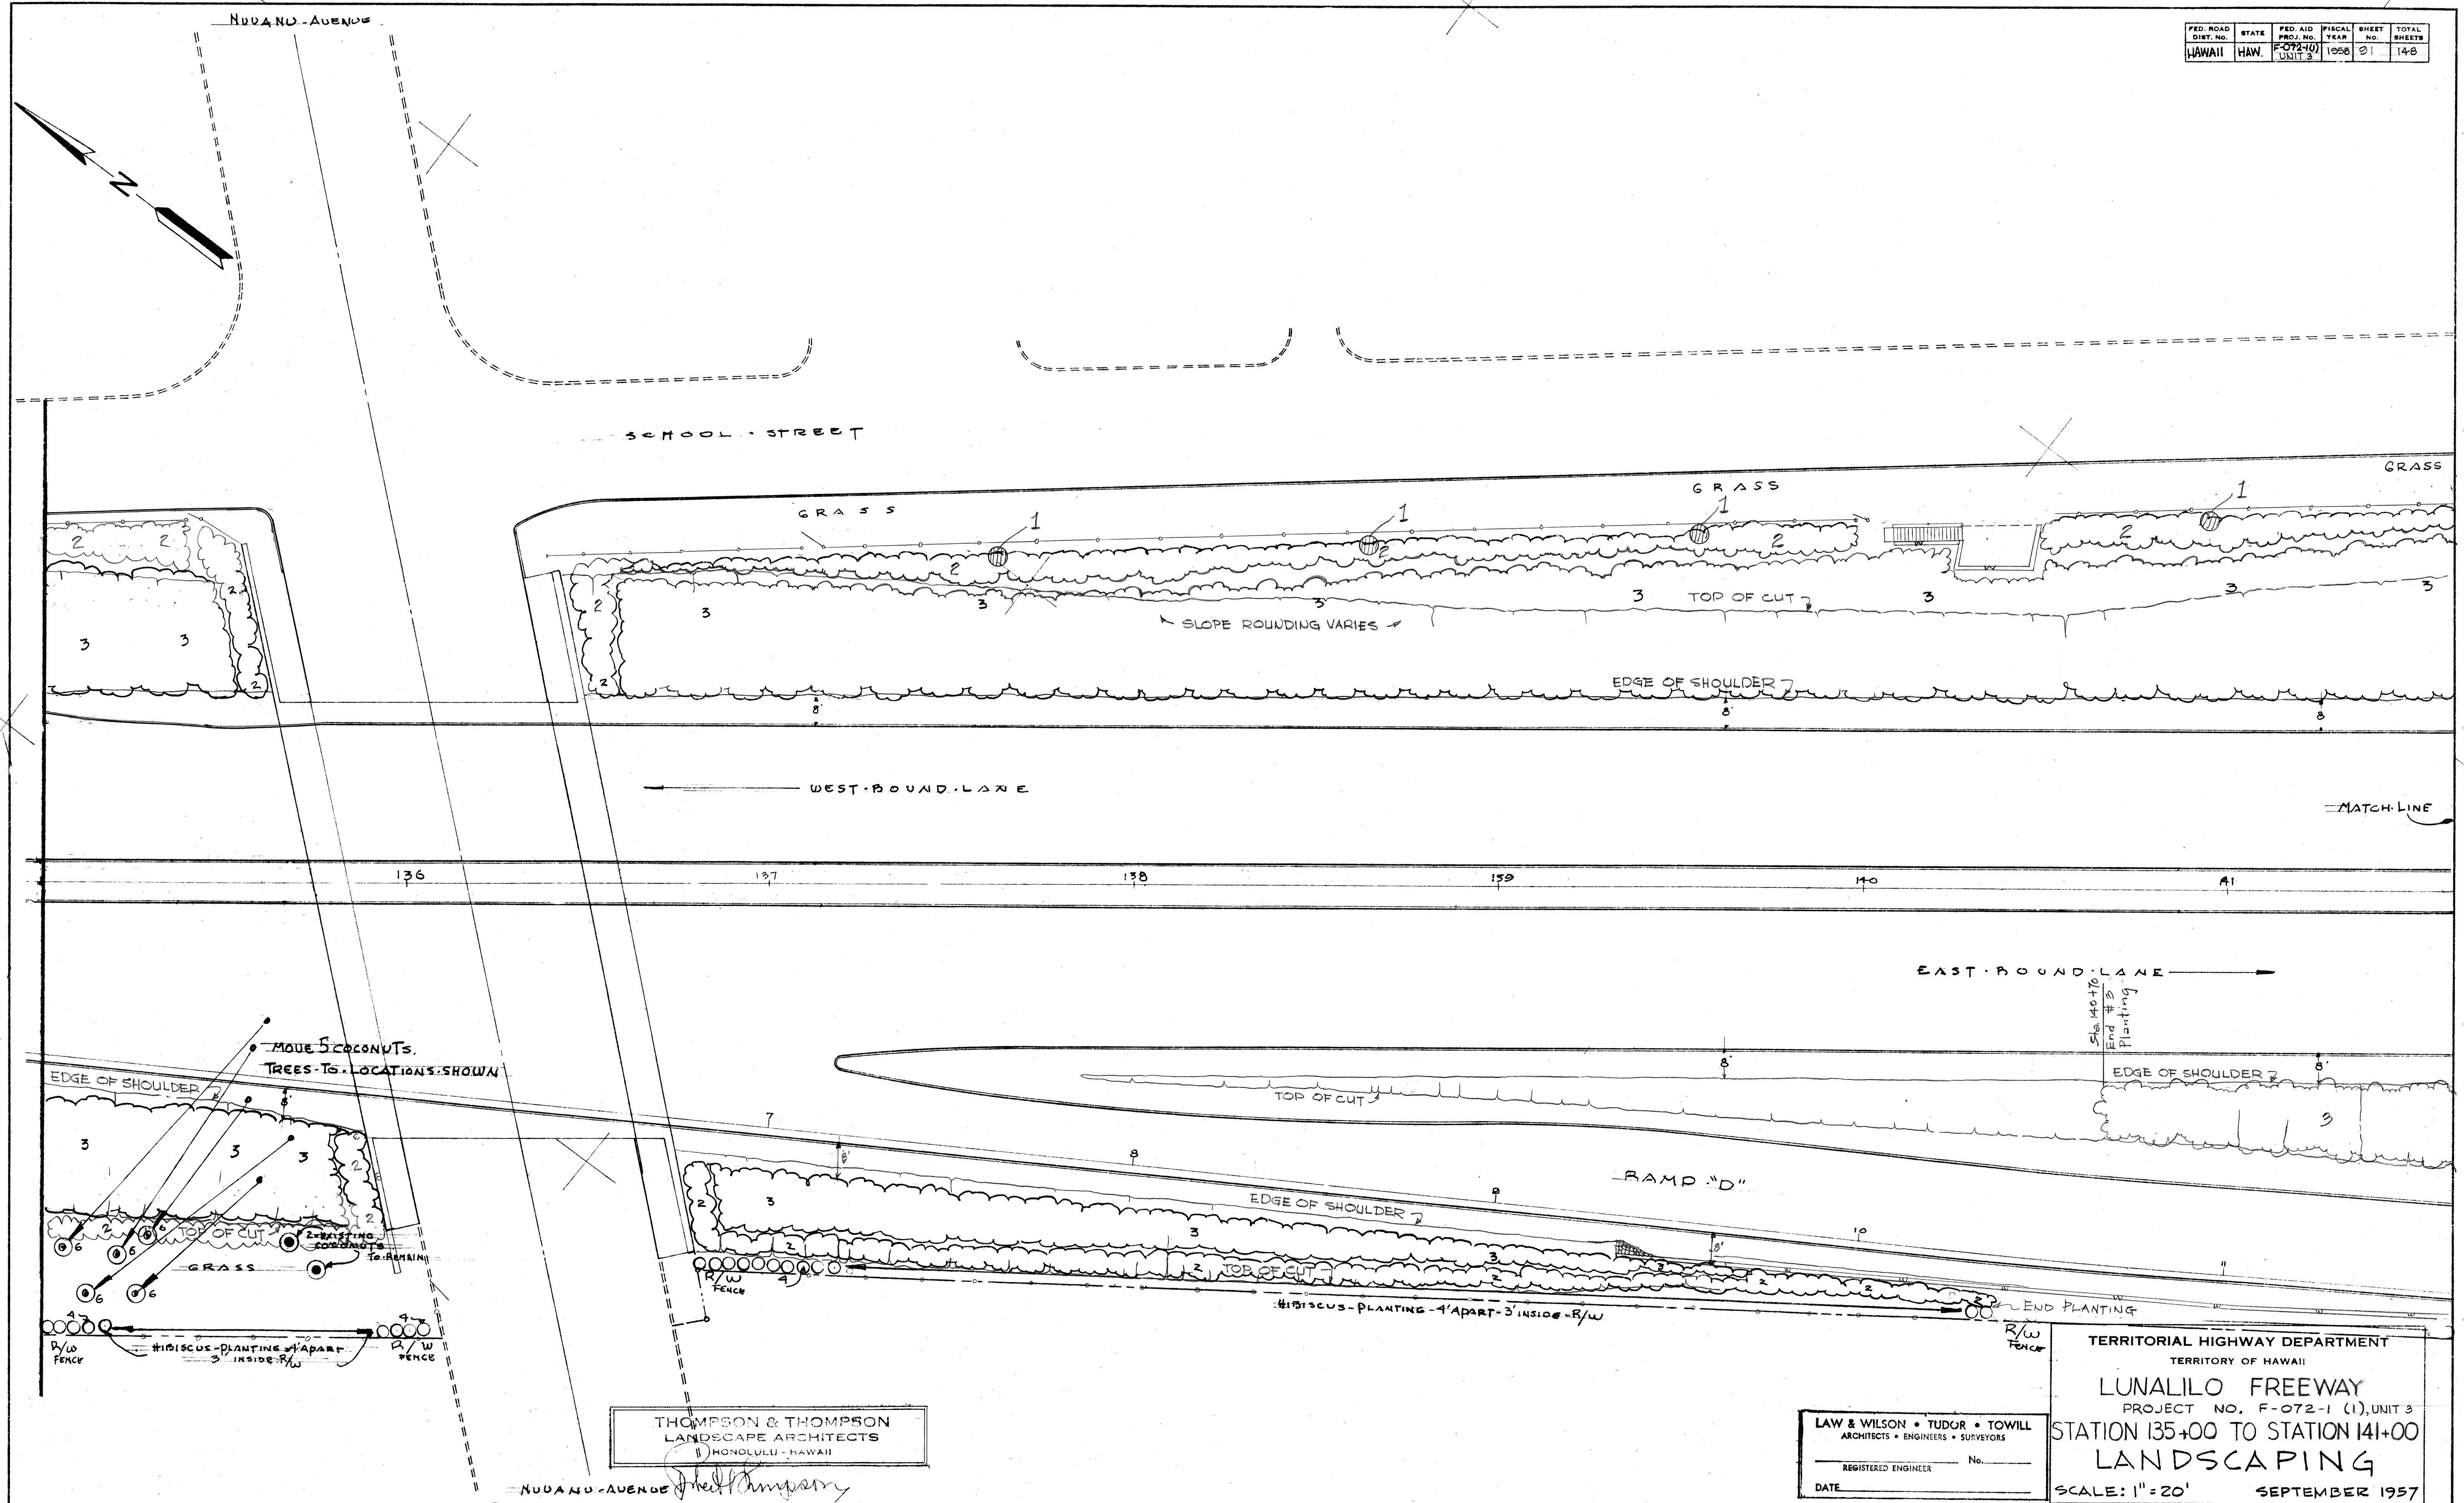

ORIGINAL PLAN	SURVEY PLOTTED BY _____ DATE _____ DESIGNED BY _____ DRAWN BY _____ TRACED BY _____ QUANTITIES BY _____ QUANTITIES CHECKED BY _____ CHECKED BY _____
NOTE BOOK No. _____	

THOMPSON & THOMPSON
LANDSCAPE ARCHITECTS
HONOLULU - HAWAII

LAW & WILSON • TUDOR • TOWILL
ARCHITECTS • ENGINEERS • SURVEYORS

REGISTERED ENGINEER

DATE _____ No. _____


TERRITORIAL HIGHWAY DEPARTMENT
TERRITORY OF HAWAII
LUNALILO FREEWAY
PROJECT NO. F-072-1 (1), UNIT 3
STATION 135+00 TO STATION 141+00
LANDSCAPING
SCALE: 1" = 20' SEPTEMBER 1957

SHEET No. 3 OF 6 SHEETS

. \$ 1 7 3 (1) . 9 1 157

FED. ROAD DIST. NO.	STATE	FED. AID PROJ. NO.	FISCAL YEAR	SHEET NO.	TOTAL SHEETS
HAWAII	HAW	F072-1(1)	1958	92	148

ORIGINAL PLAN	DATE
SURVEY PLOTTED BY	
DESIGNED BY	
TRACED BY	
QUANTITIES BY	
CHECKED BY	
NO. BOOK	
CHECKED BY	

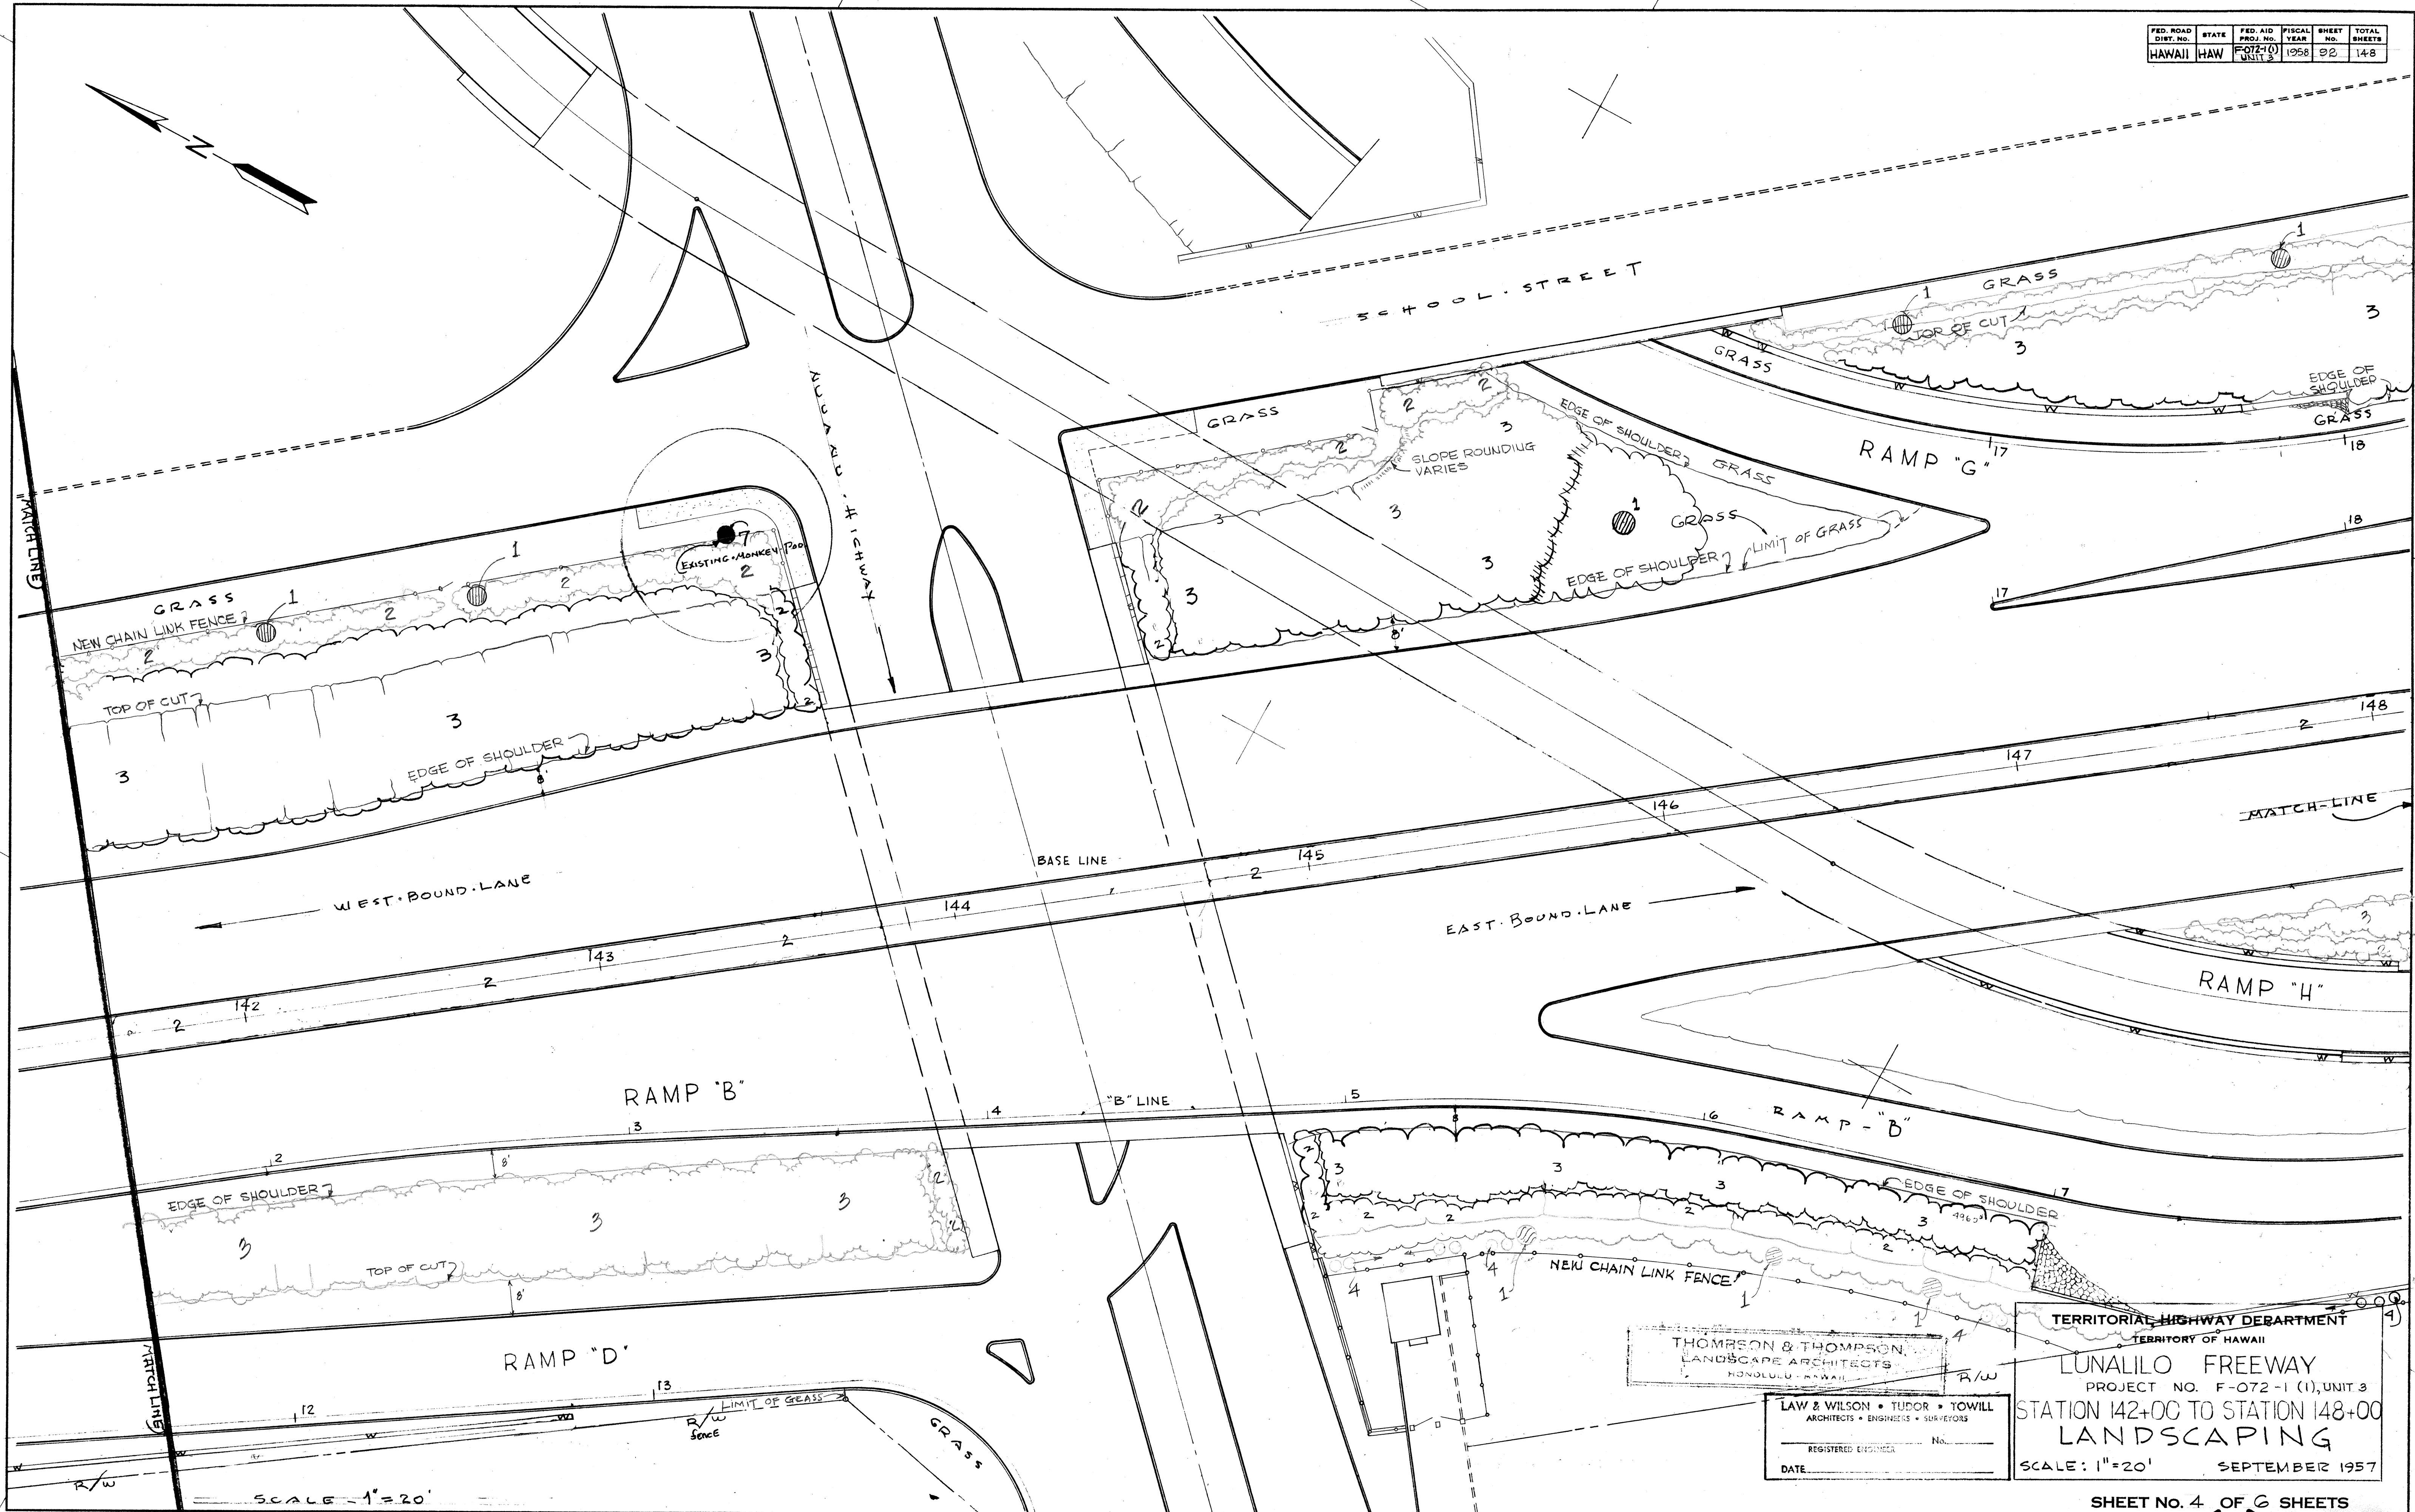


THOMPSON & THOMPSON
LANDSCAPE ARCHITECTS
HONOLULU - HAWAII

LAW & WILSON • TUDOR • TOWILL
ARCHITECTS • ENGINEERS • SURVEYORS
REGISTERED ENGINEER No. _____
DATE _____

TERRITORIAL HIGHWAY DEPARTMENT
TERRITORY OF HAWAII
LUALILO FREEWAY
PROJECT NO. F-072-1 (1), UNIT 3
STATION 142+00 TO STATION 148+00
LANDSCAPING
SCALE: 1"=20' SEPTEMBER 1957

SHEET NO. 4 OF 6 SHEETS

.S173 (1).92 [58]

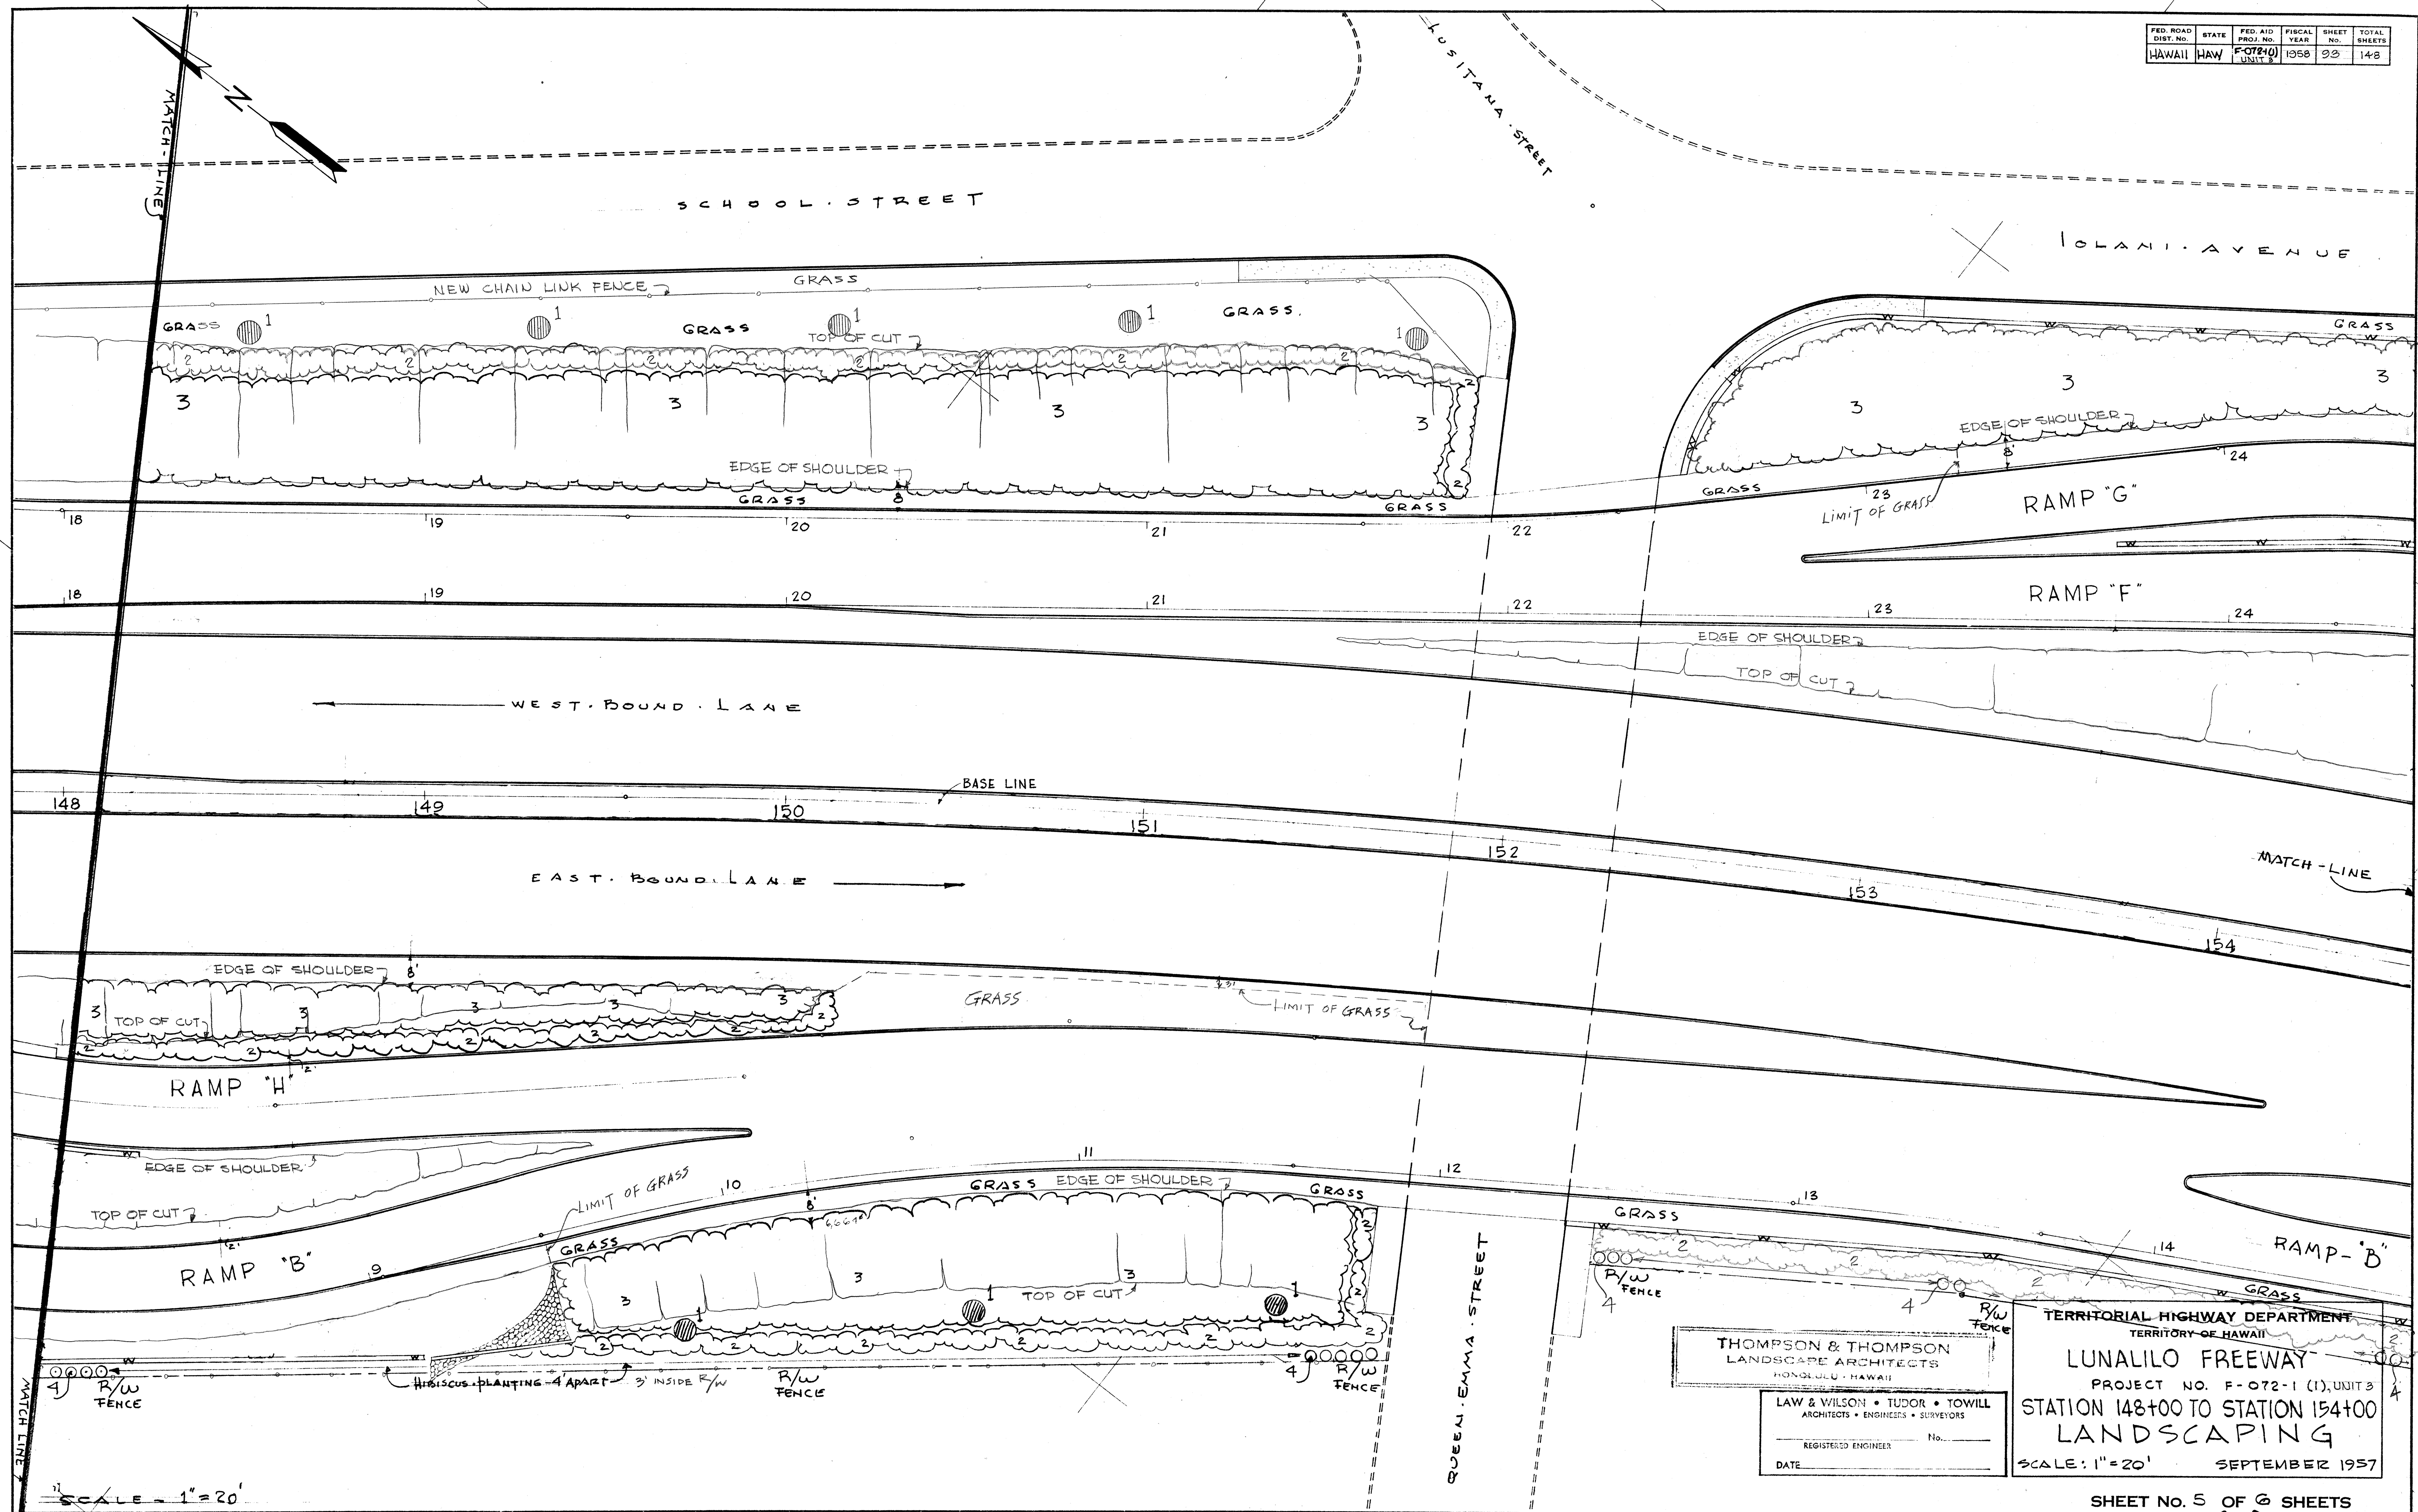

SURVEY PLANNED BY: _____ DATE: _____
 DESIGNED BY: _____
 DRAWN BY: _____
 CHECKED BY: _____
 NOTE BOOK NO. _____
 QUANTITIES CHECKED BY: _____
 CROWN BY: _____


THOMPSON & THOMPSON
 LANDSCAPE ARCHITECTS
 HONOLULU, HAWAII
 LAW & WILSON • TUDOR • TOWILL
 ARCHITECTS • ENGINEERS • SURVEYORS
 REGISTERED ENGINEER No. _____
 DATE _____

TERRITORIAL HIGHWAY DEPARTMENT
 TERRITORY OF HAWAII
LUNALILO FREEWAY
 PROJECT NO. F-072-1 (1), UNIT 3
 STATION 148+00 TO STATION 154+00
LANDSCAPING
 SCALE: 1"=20' SEPTEMBER 1957

SHEET NO. 5 OF 6 SHEETS

.S173 (1).93

FED. ROAD DIST. NO.	STATE	FED. AID PROJ. NO.	FISCAL YEAR	SHEET NO.	TOTAL SHEETS
HAWAII	HAW	F-072-1(1)	1958	34	148

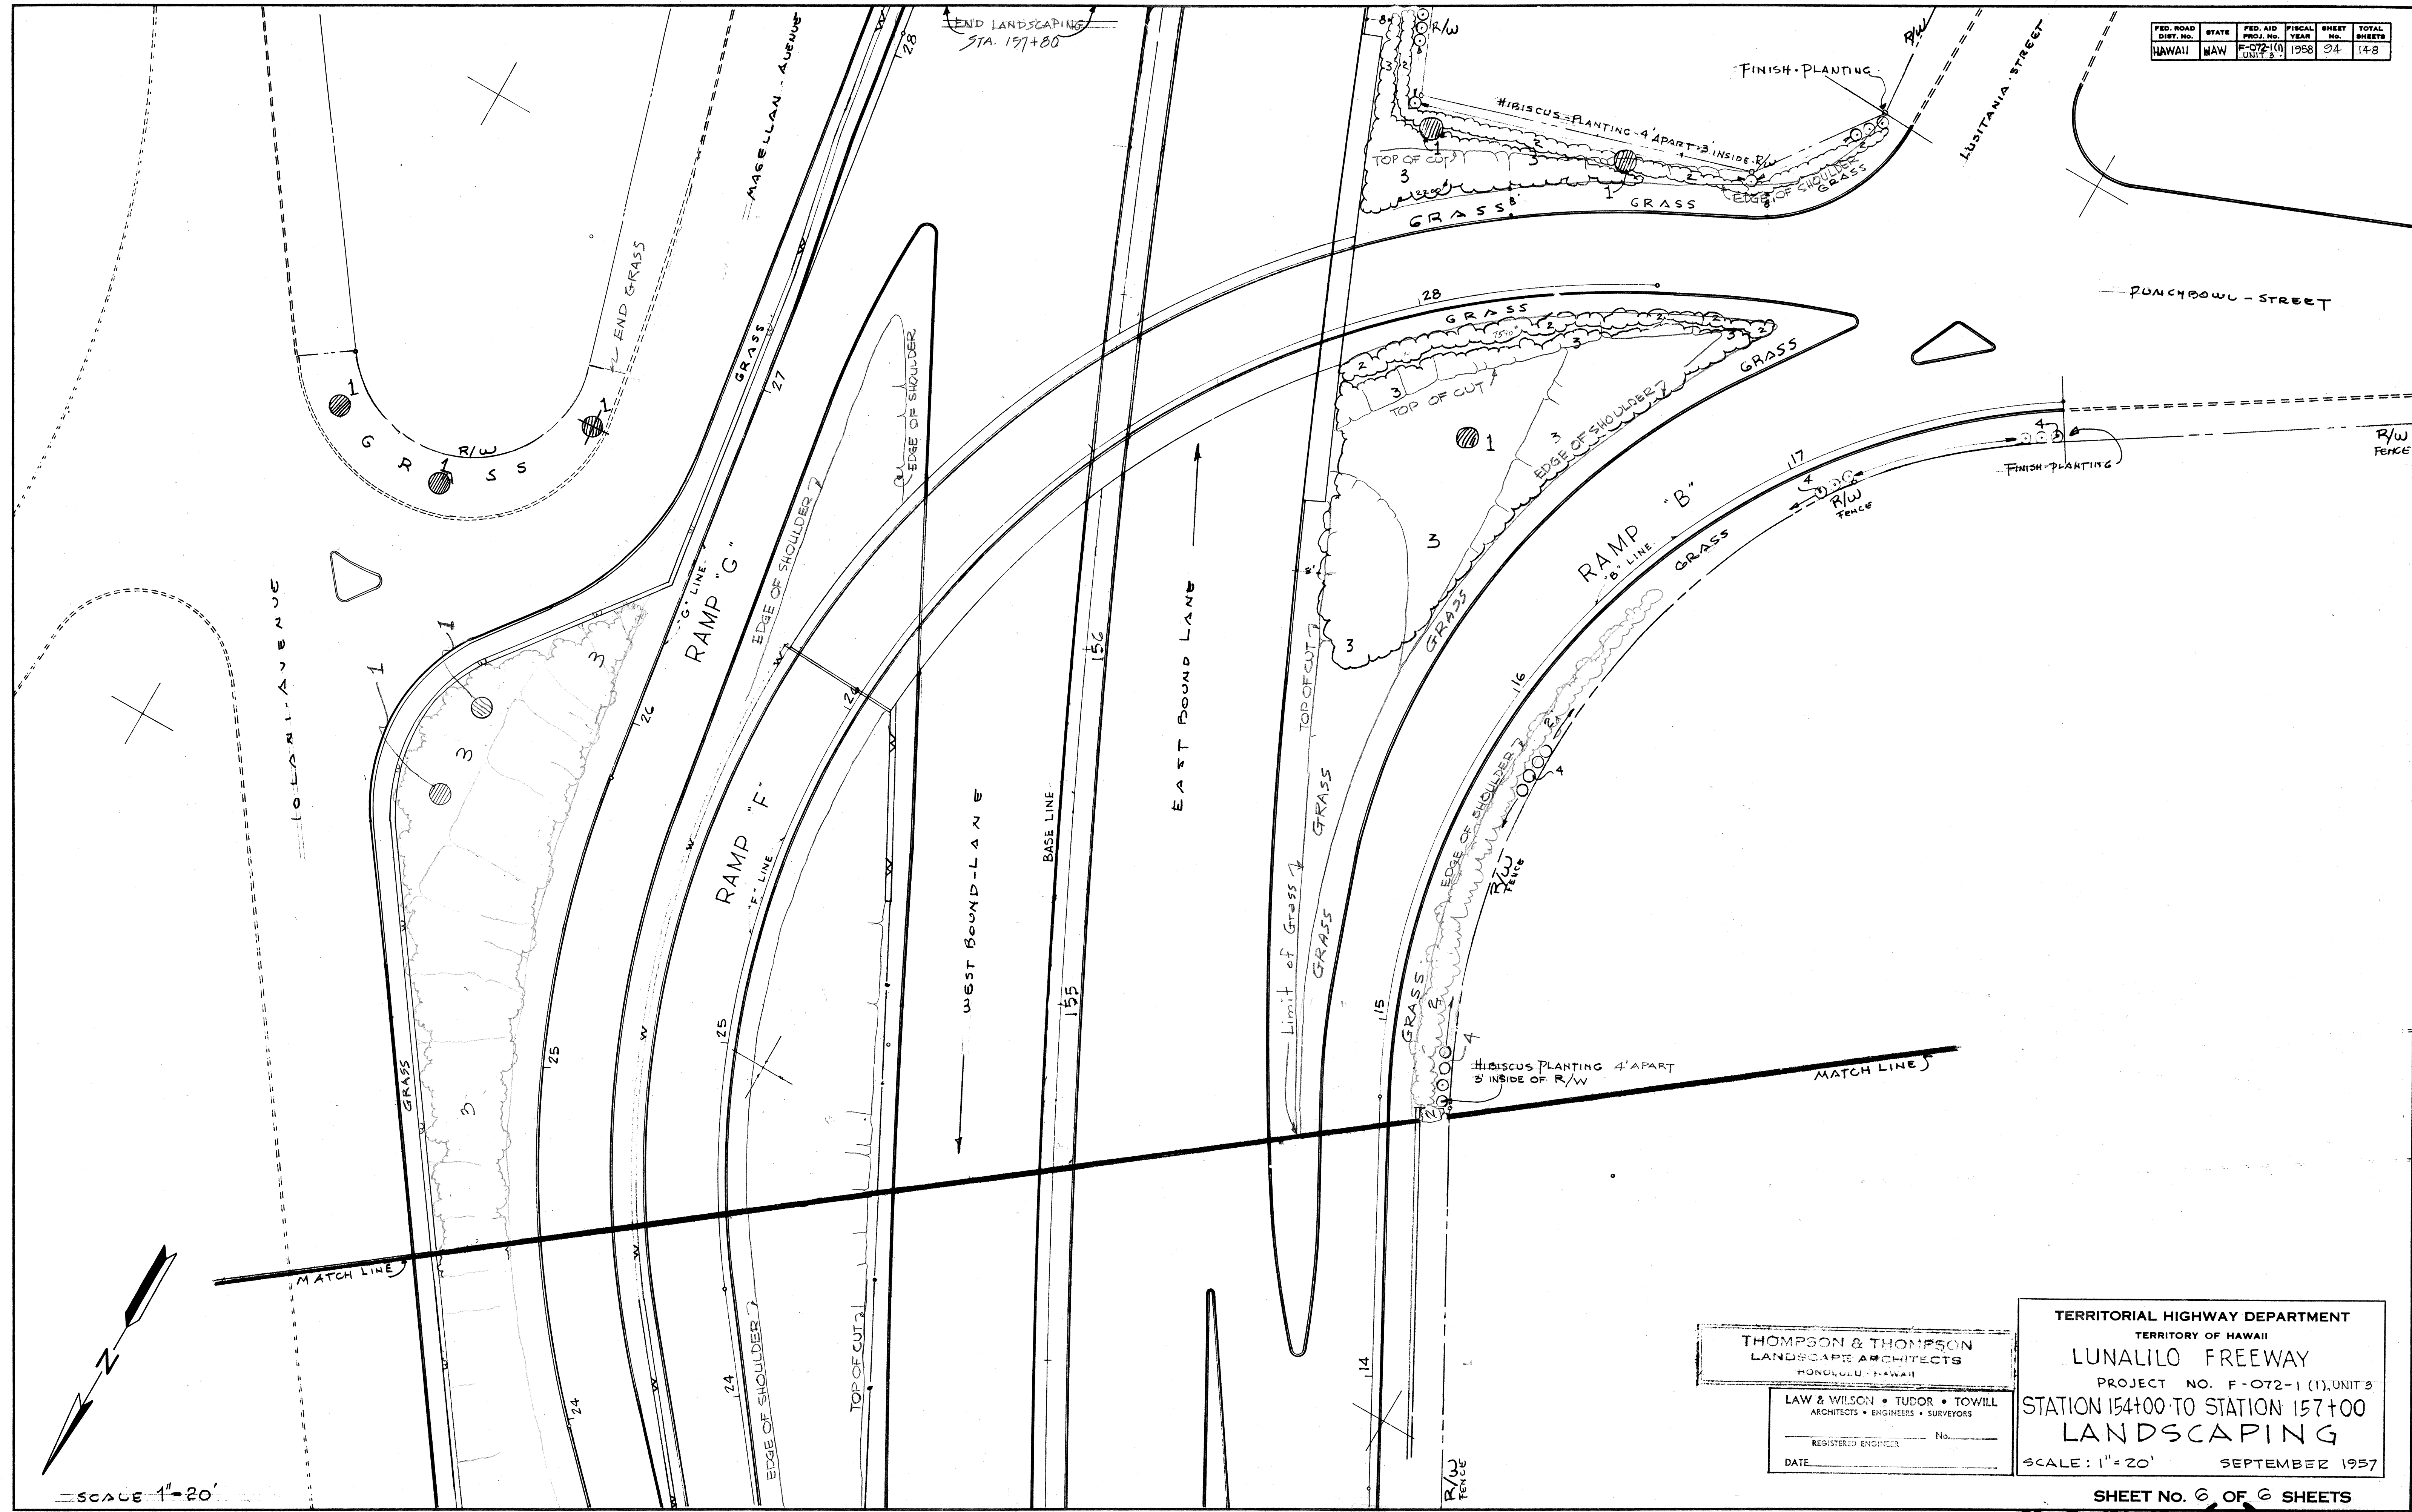

ORIGINAL	DESIGNED BY	DATE
PLAN	DRAWN BY	" "
NOTE BOOK	QUANTITIES BY	" "
NO.	CHECKED BY	" "

THOMPSON & THOMPSON
LANDSCAPE ARCHITECTS
HONOLULU, HAWAII

LAW & WILSON • TUDOR • TOWILL
ARCHITECTS • ENGINEERS • SURVEYORS

REGISTERED ENGINEER No. _____
DATE _____

TERRITORIAL HIGHWAY DEPARTMENT
TERRITORY OF HAWAII

LUNALILO FREEWAY
PROJECT NO. F-072-1(1), UNIT 3
STATION 154+00 TO STATION 157+00
LANDSCAPING
SCALE: 1" = 20' SEPTEMBER 1957

SHEET NO. 6 OF 6 SHEETS

8173 (1).94 160