



FED. ROAD DIST. NO.	STATE	FED. AID PROJ. NO.	FISCAL YEAR	SHEET NO.	TOTAL SHEETS
HAWAII	HAW.	US-0720(3) UNIT 3	1960	10	79
		BU-072-1(2) UNIT 4	1960	14	118
		BU-065-1(1) UNIT 3	1960	13	115

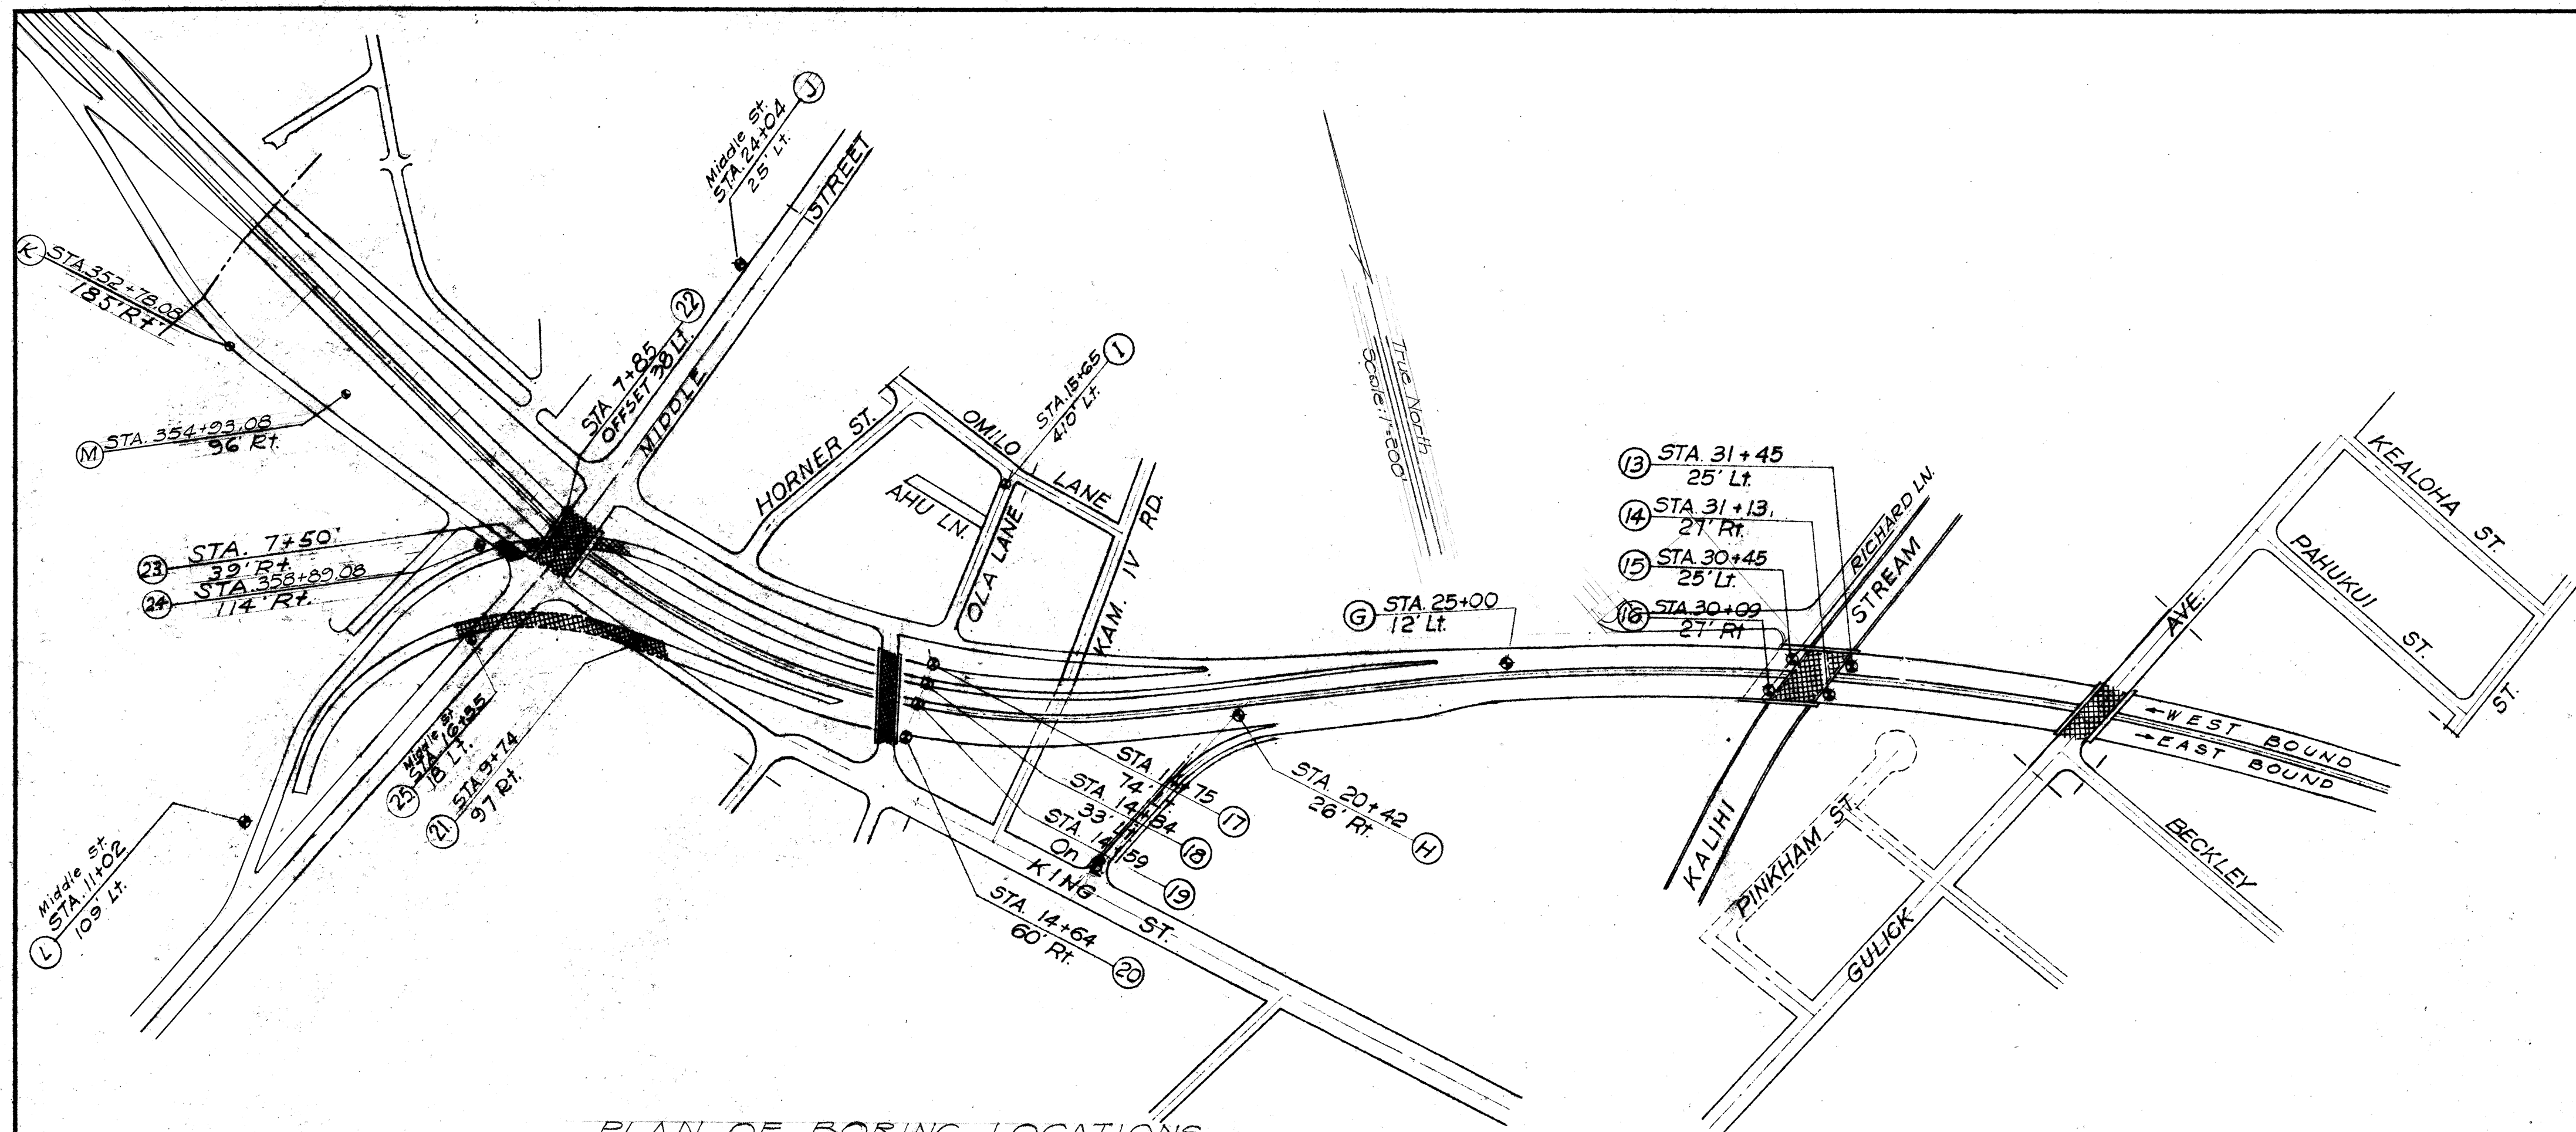


PLAN OF BORING LOCATIONS
Scale: 1"=500'

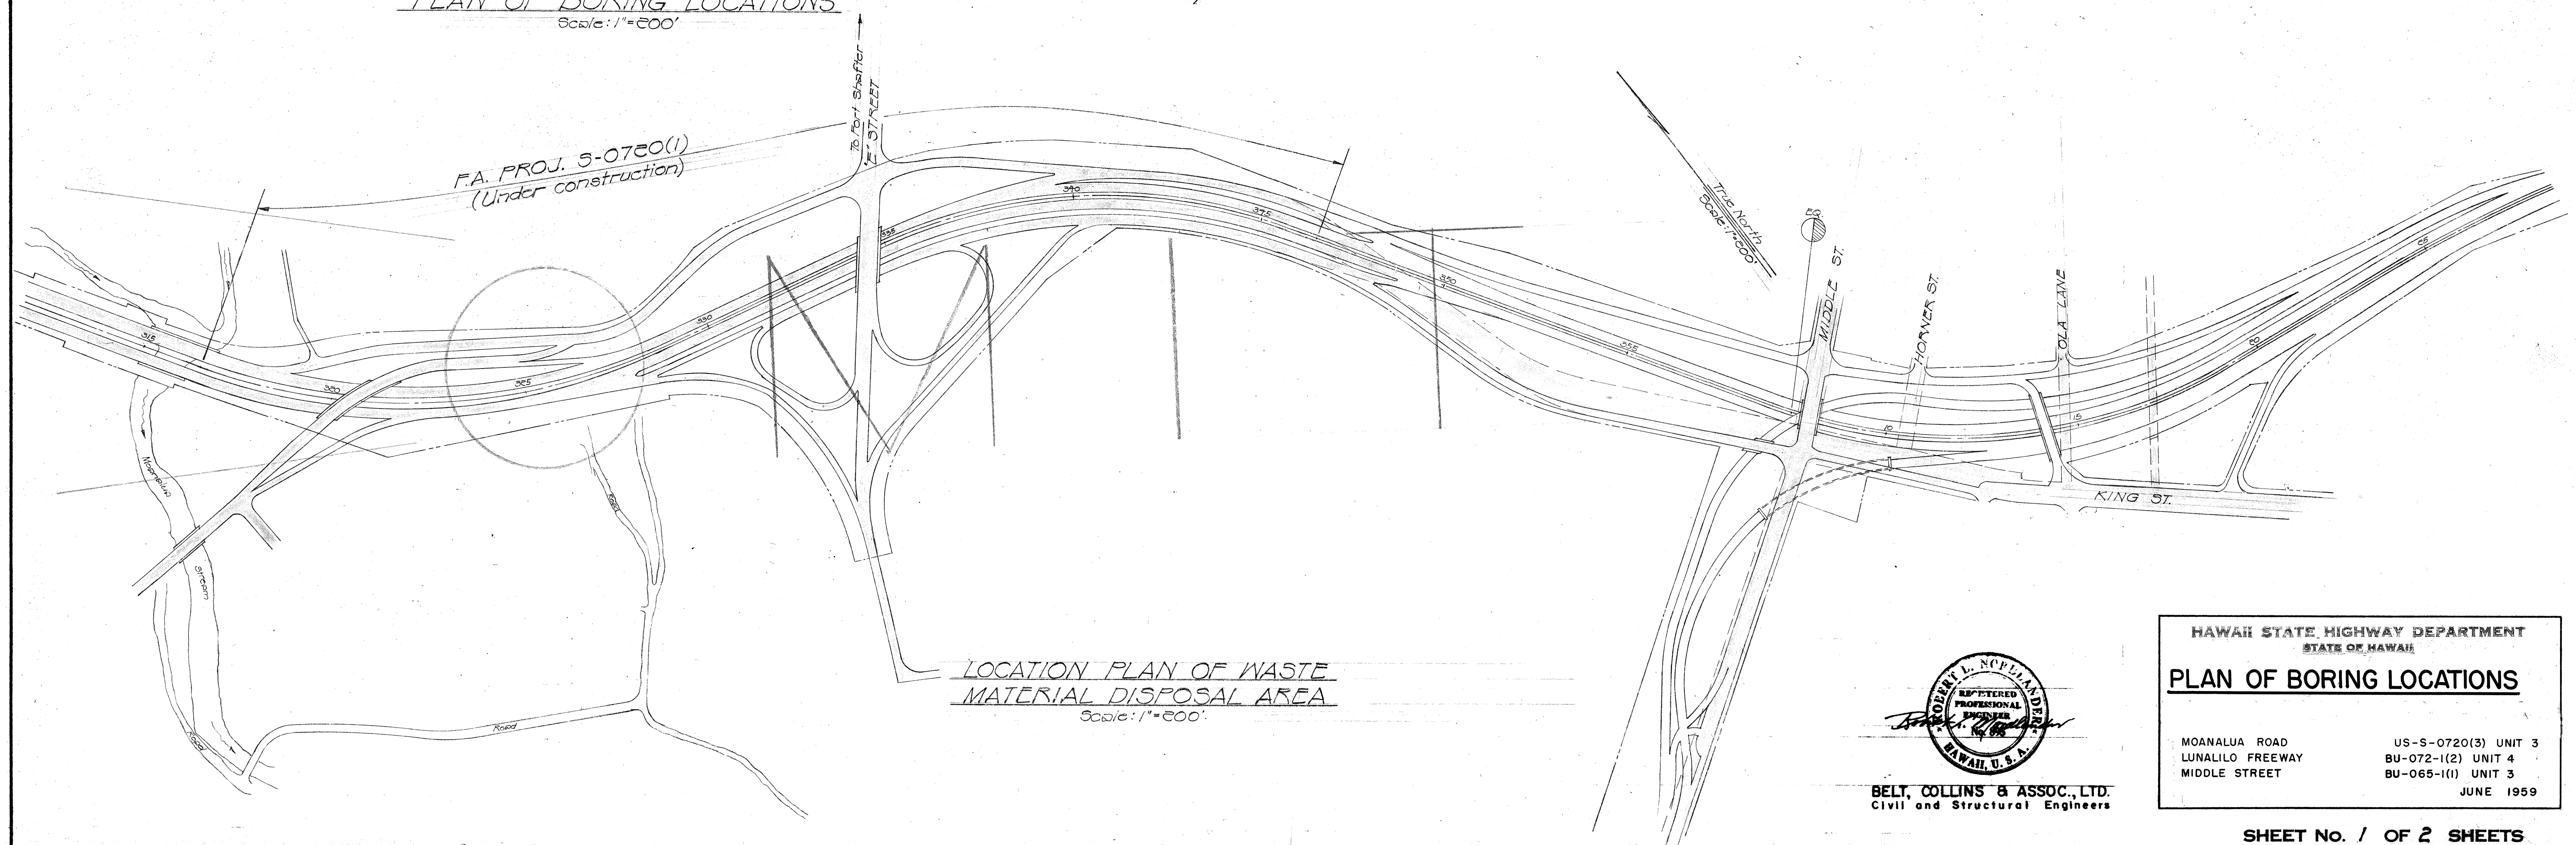

LOCATION PLAN OF WASTE MATERIAL DISPOSAL AREA
Scale: 1"=500'

DATE	7-35
SURVEY PLOTTED BY	
ORIGINAL PLAN	
TRACED BY	
NOTE BOOK	
CHECKED BY	
NO.	

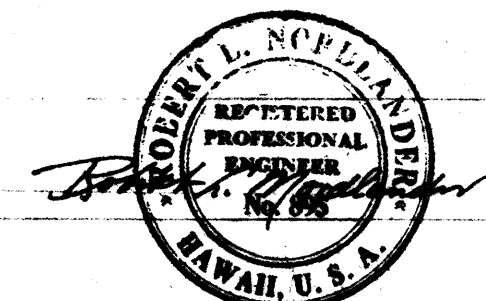

BELT, COLLINS & ASSOC., LTD.
Civil and Structural Engineers



HAWAII STATE HIGHWAY DEPARTMENT
STATE OF HAWAII

PLAN OF BORING LOCATIONS

MOANALUA ROAD
LUNALILO FREEWAY
MIDDLE STREET

US-S-0720(3) UNIT 3
BU-072-1(2) UNIT 4
BU-065-1(1) UNIT 3
JUNE 1959

FED. ROAD DIST. NO.	STATE	FED. AID PROJ. NO.	FISCAL YEAR	SHEET NO.	TOTAL SHEETS
HAWAII	HAW.	US-5782(3) UNIT 3	1960	11	79
		BU-076-1(C) UNIT 4	1960	15	118
		BU-088-1(I) UNIT 3	1960	14	115

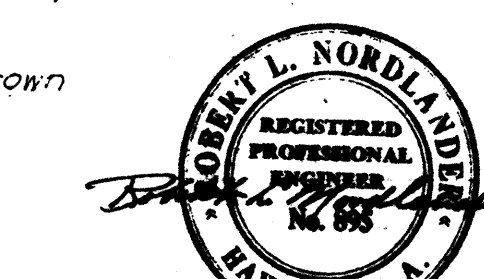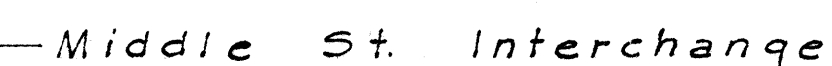

SHEET No. 2 OF 2 SHEETS

§ 526.11 § 174.15 § 161.14