


FED. ROAD DIST. No.	STATE	FED. AID PROJ. No.	FISCAL YEAR	SHEET No.	TOTAL SHEETS
HAWAII	HAW.	US-0720(3)	1960	9	79
		UNIT 3			
		BU-072-1(2)	1960	13	118
		UNIT 4			
		BU-065-1(1)	1960	12	115
		UNIT 5			

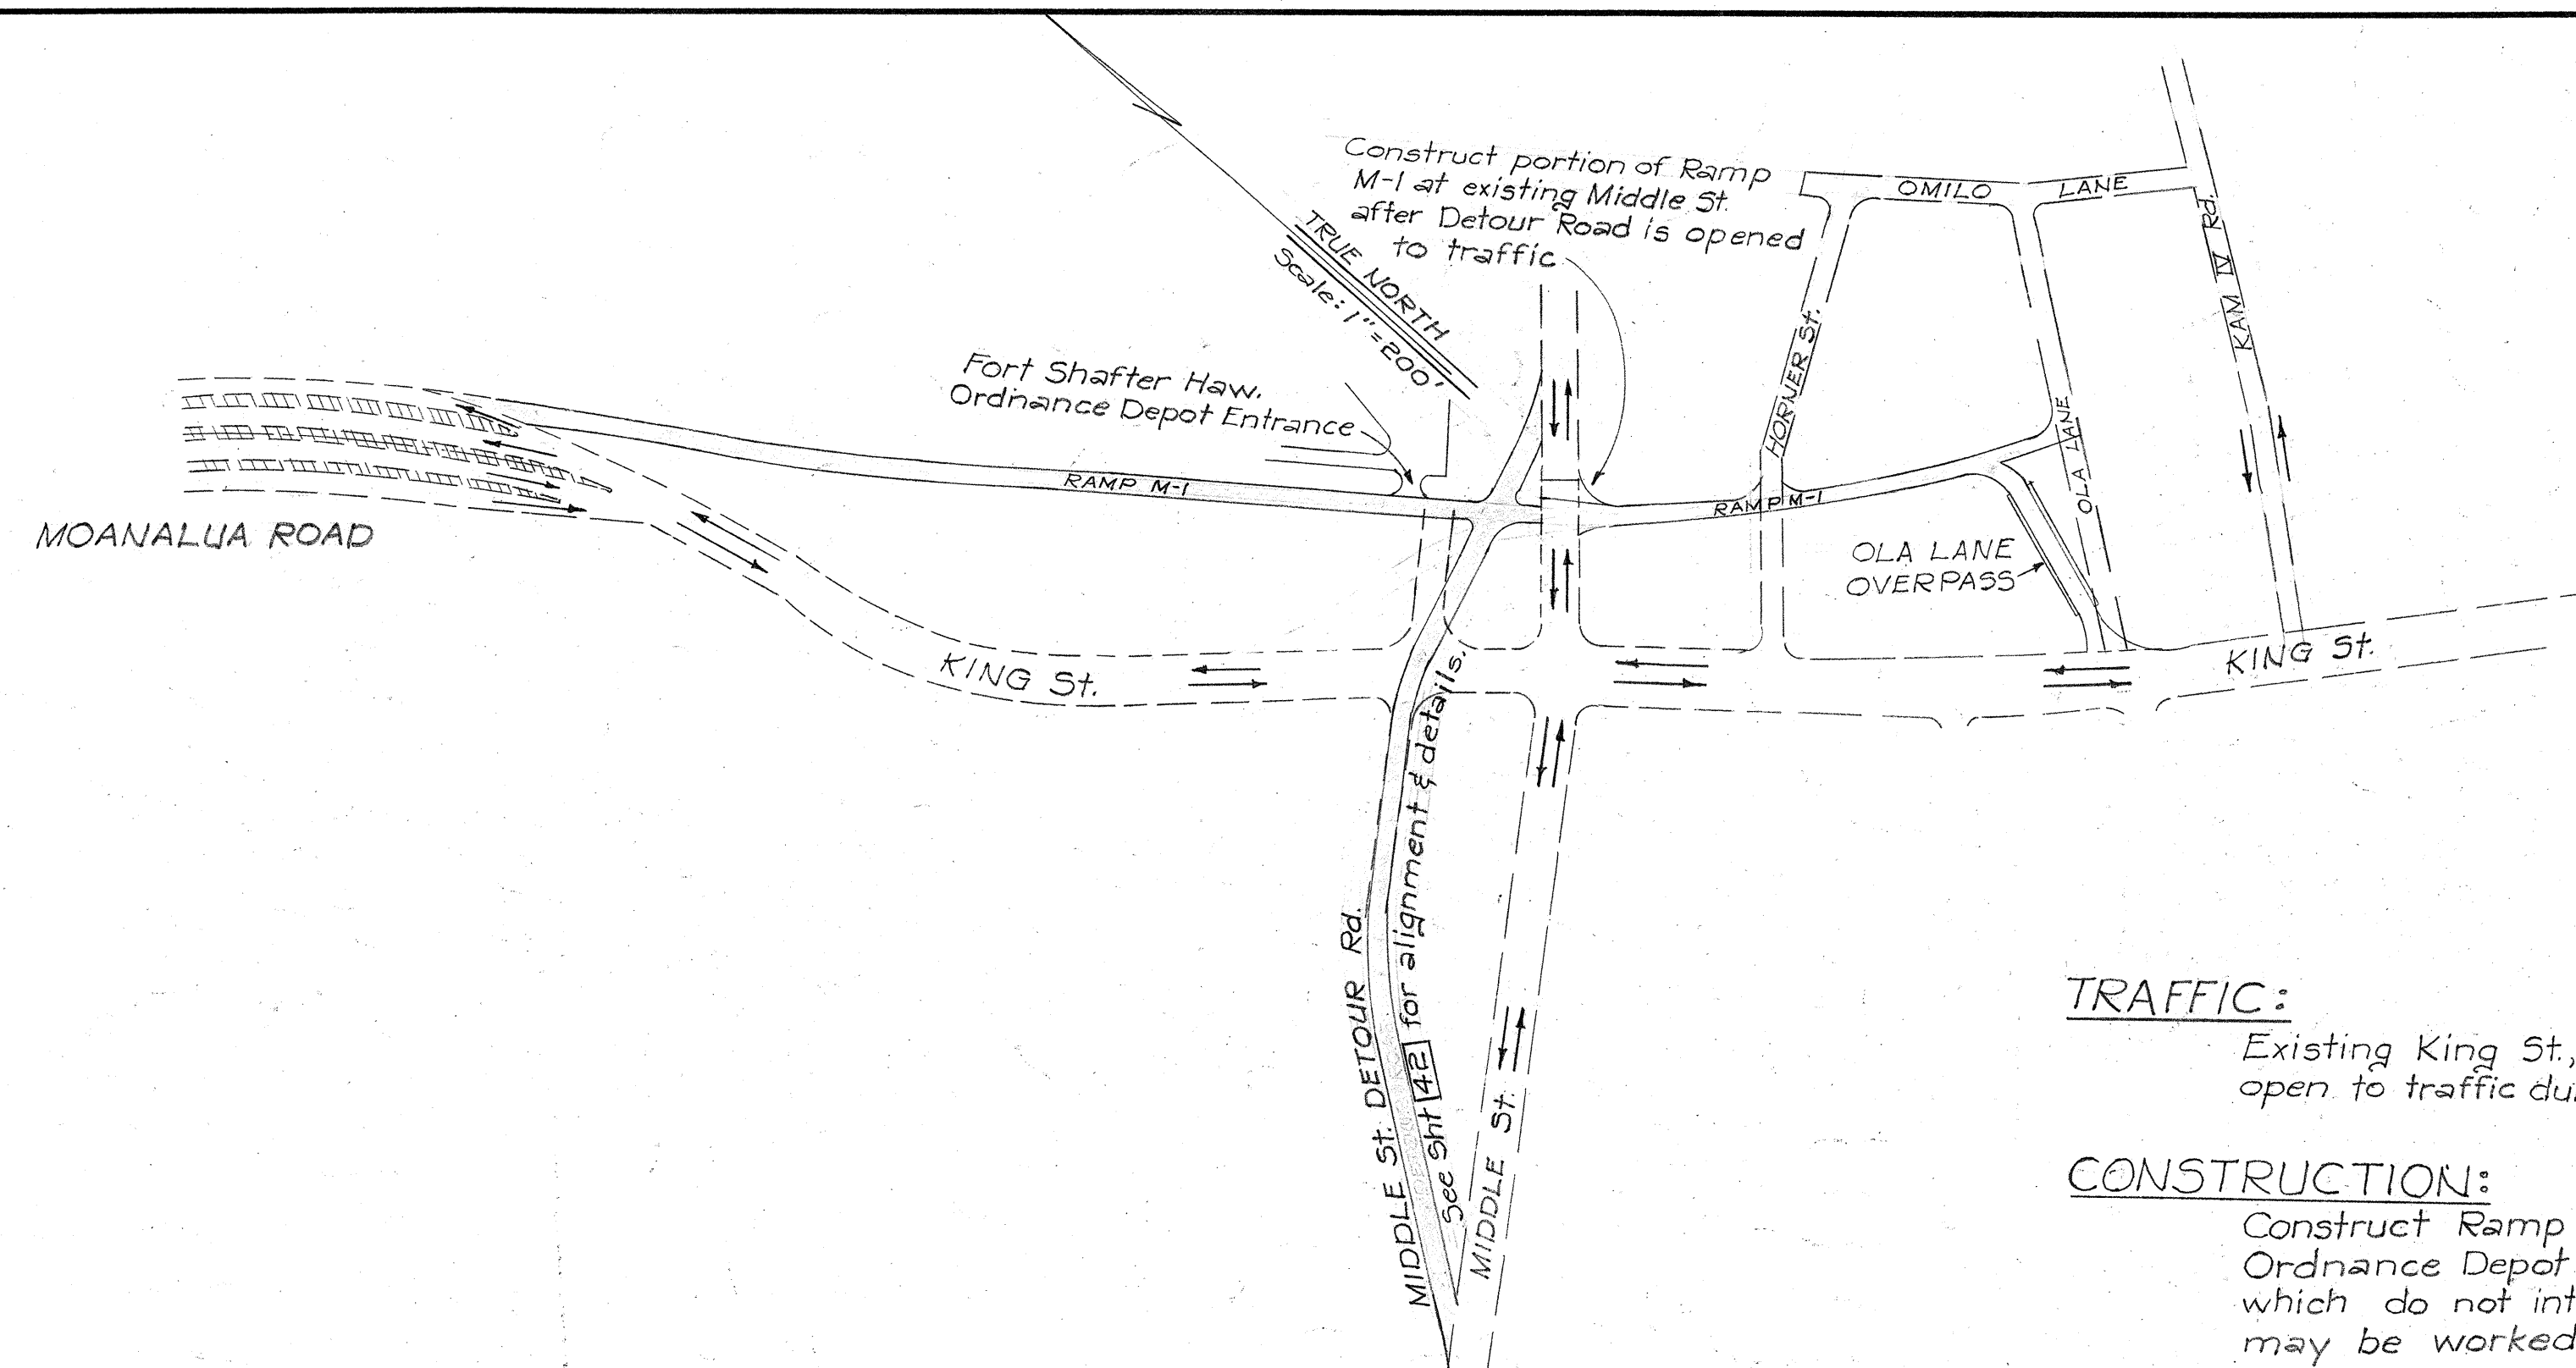


TRAFFIC:

Existing King St., Middle St. and Kam IV Rd. shall be kept open to traffic during this phase, as indicated by arrows on plan.

CONSTRUCTION:

Construct Ramp M-1, Ola Lane Overpass, Detour Road and Haw'n Ordnance Depot Entrance. All other roadway and structures which do not interfere with the traffic routing in this phase may be worked.

CONSTRUCTION PHASE I

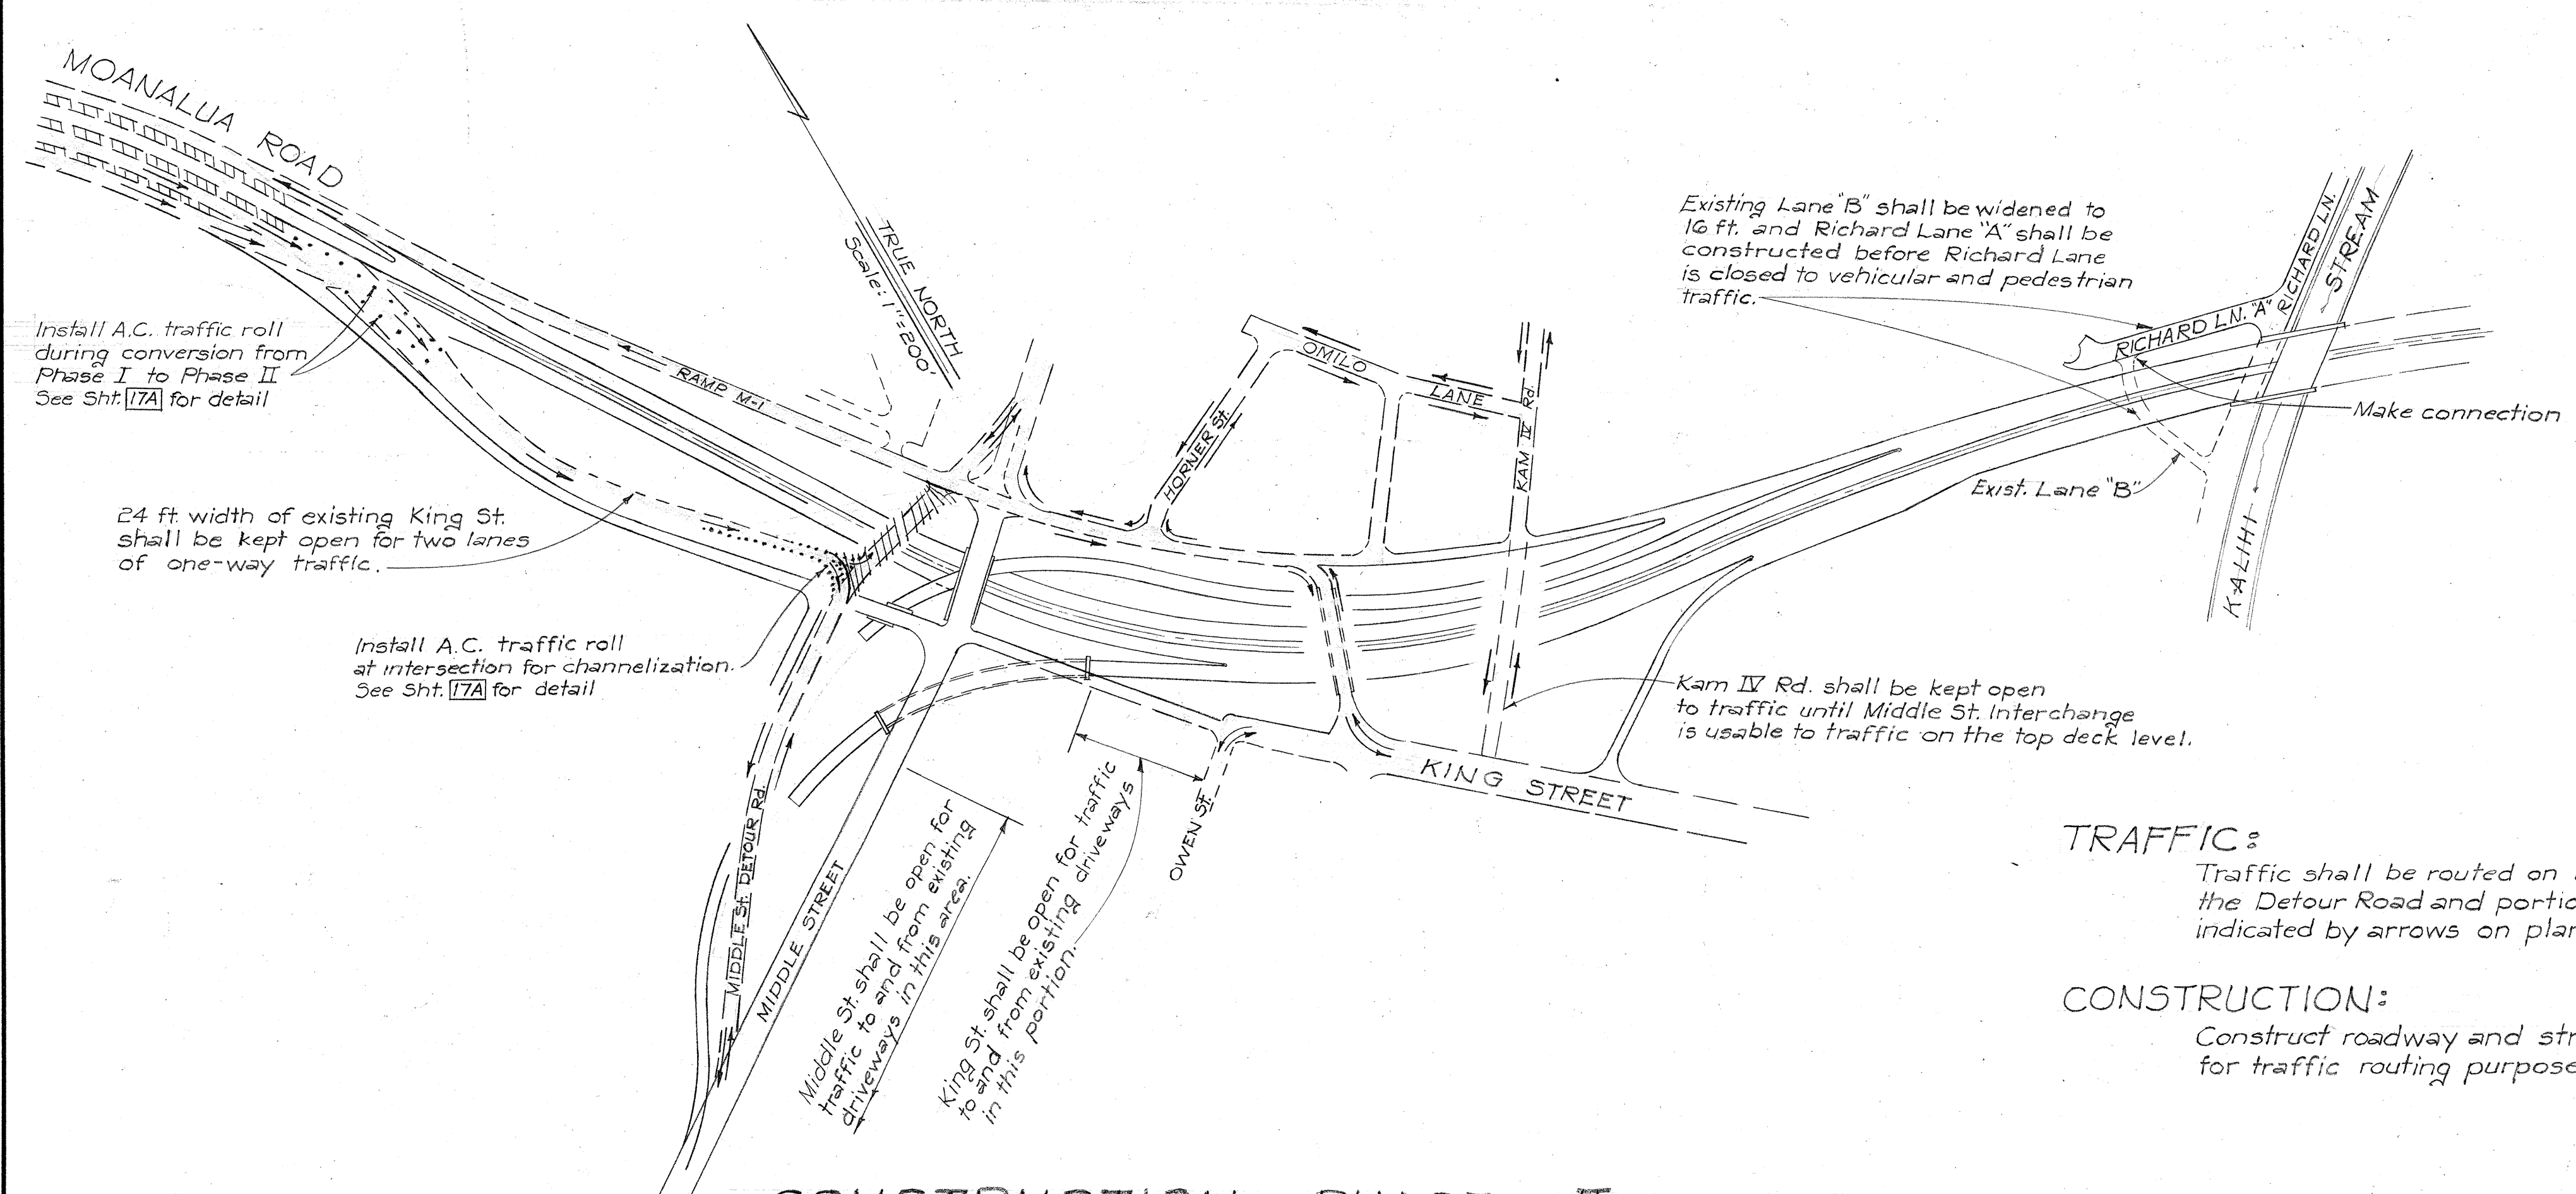

TRAFFIC:

Traffic shall be routed on Ramp M-1, Ola Lane Overpass, the Detour Road and portions of existing King St. as indicated by arrows on plan.

CONSTRUCTION:

Construct roadway and structures in areas not used for traffic routing purposes.

CONSTRUCTION PHASE II

HAWAII STATE HIGHWAY DEPARTMENT
STATE OF HAWAII

CONSTRUCTION PHASES

MOANALUA ROAD	US-S-0720(3) UNIT 3
LUNALILO FREEWAY	BU-072-1(2) UNIT 4
MIDDLE STREET	BU-065-1(1) UNIT 3

SHEET No. OF SHEETS

DATE	DESIGNED BY	TRACED BY	QUANTITIES CHECKED BY
NO.	NO.	NO.	NO.

