



FED. ROAD DIST. No.	STATE	FED. AID PROJ. No.	FISCAL YEAR	SHEET No.	TOTAL SHEETS
HAWAII	HAW.	US-5-0720(3)	1960	10	79
		BU-072-1(2)	1960	14	118
		BU-065-1(1)	1960	13	115

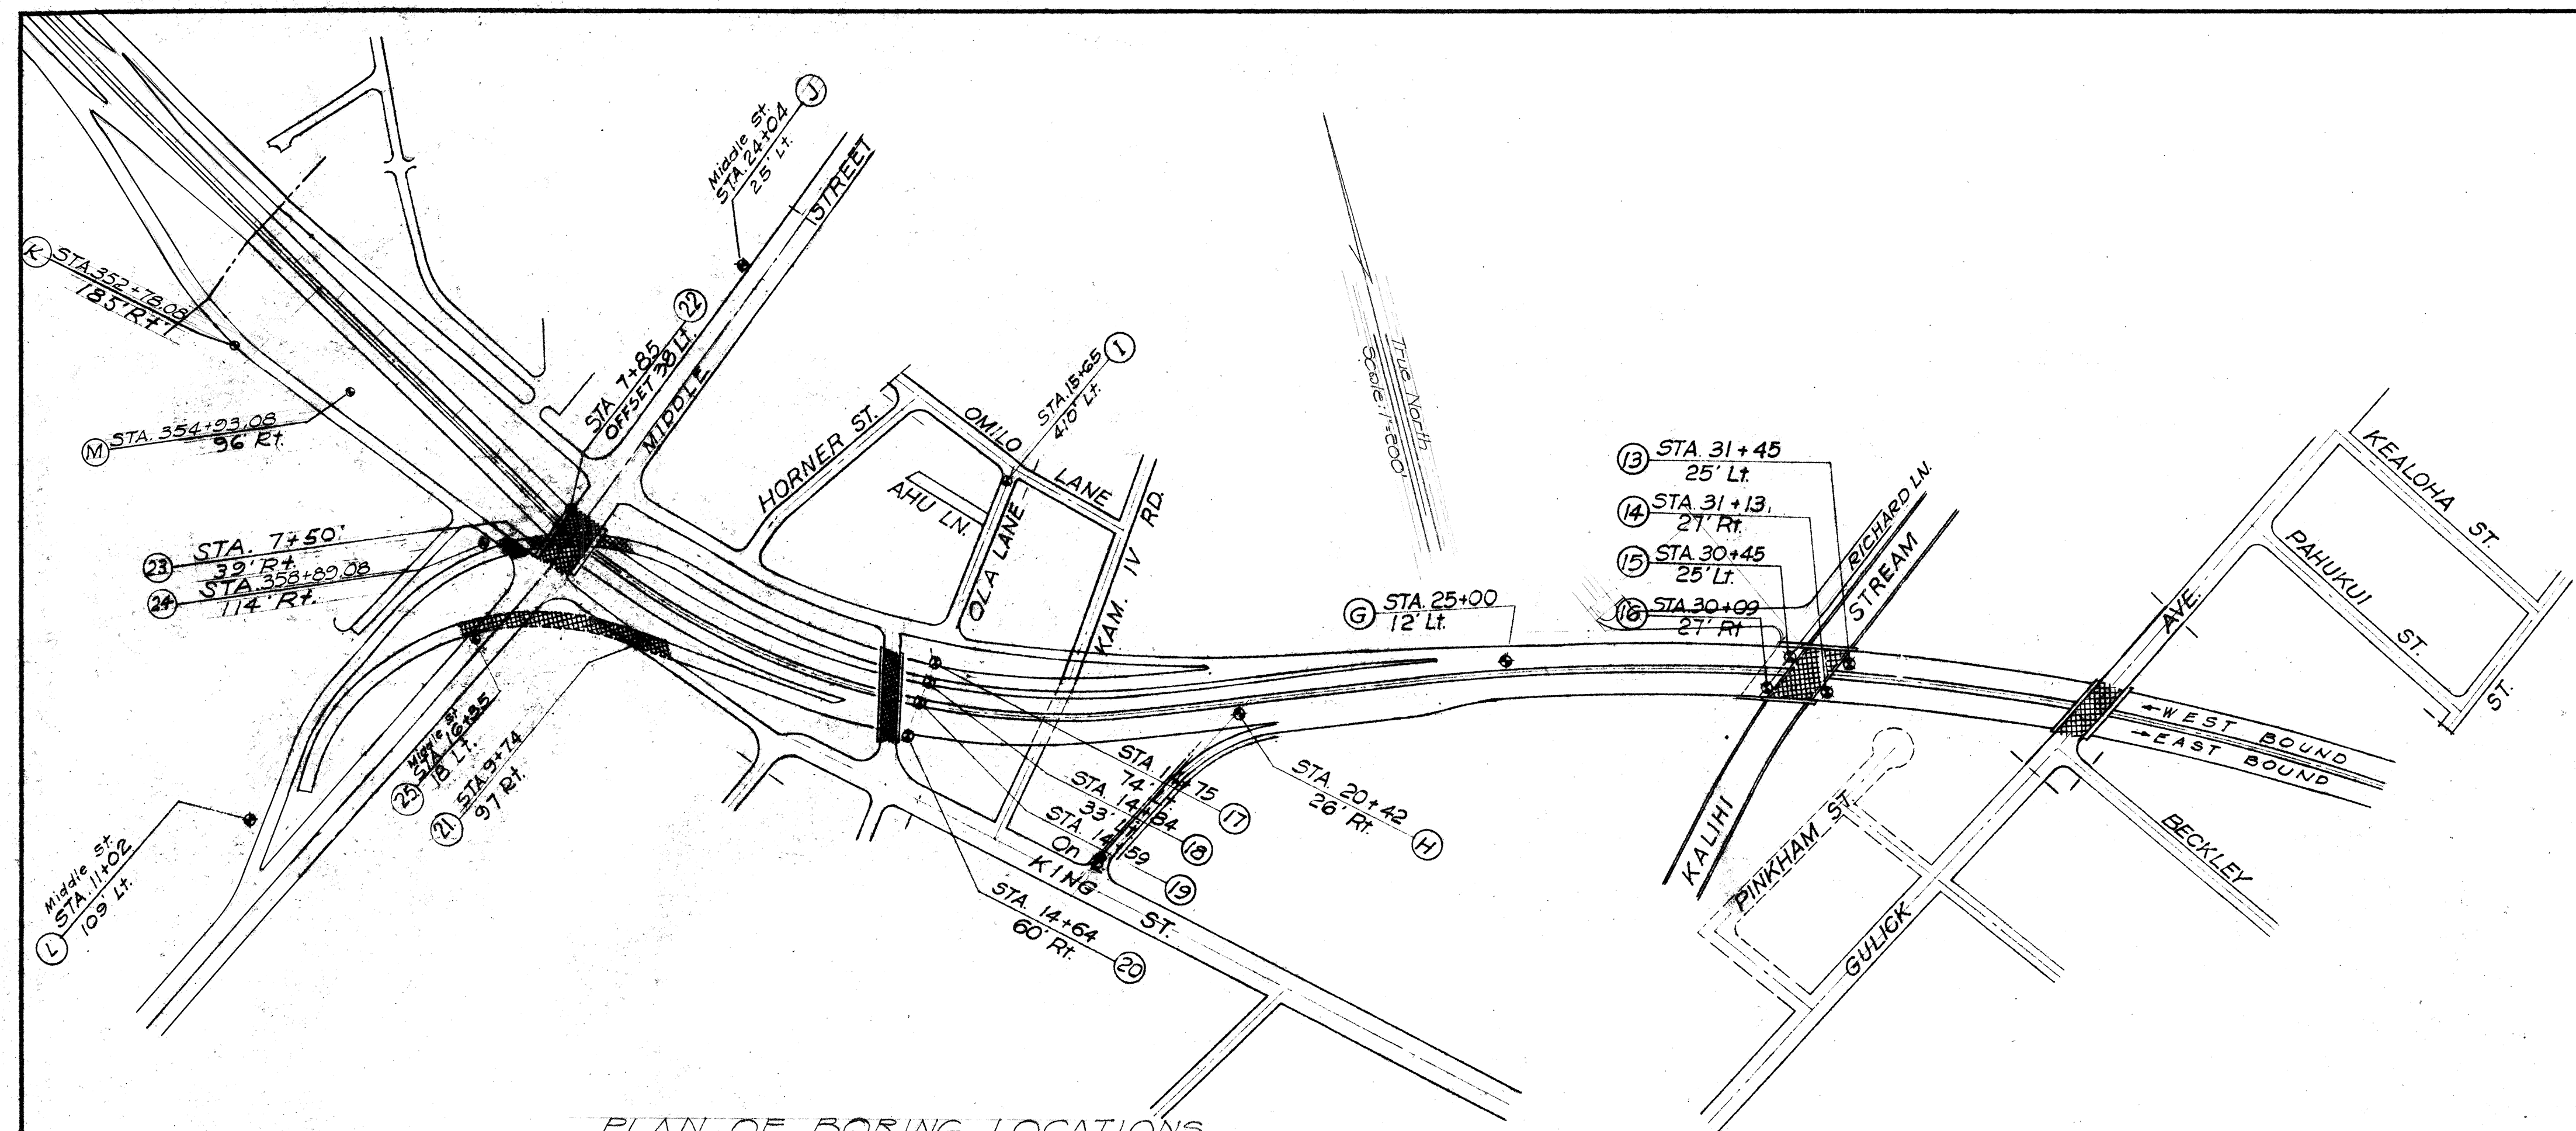


PLAN OF BORING LOCATIONS
Scale: 1"=200'

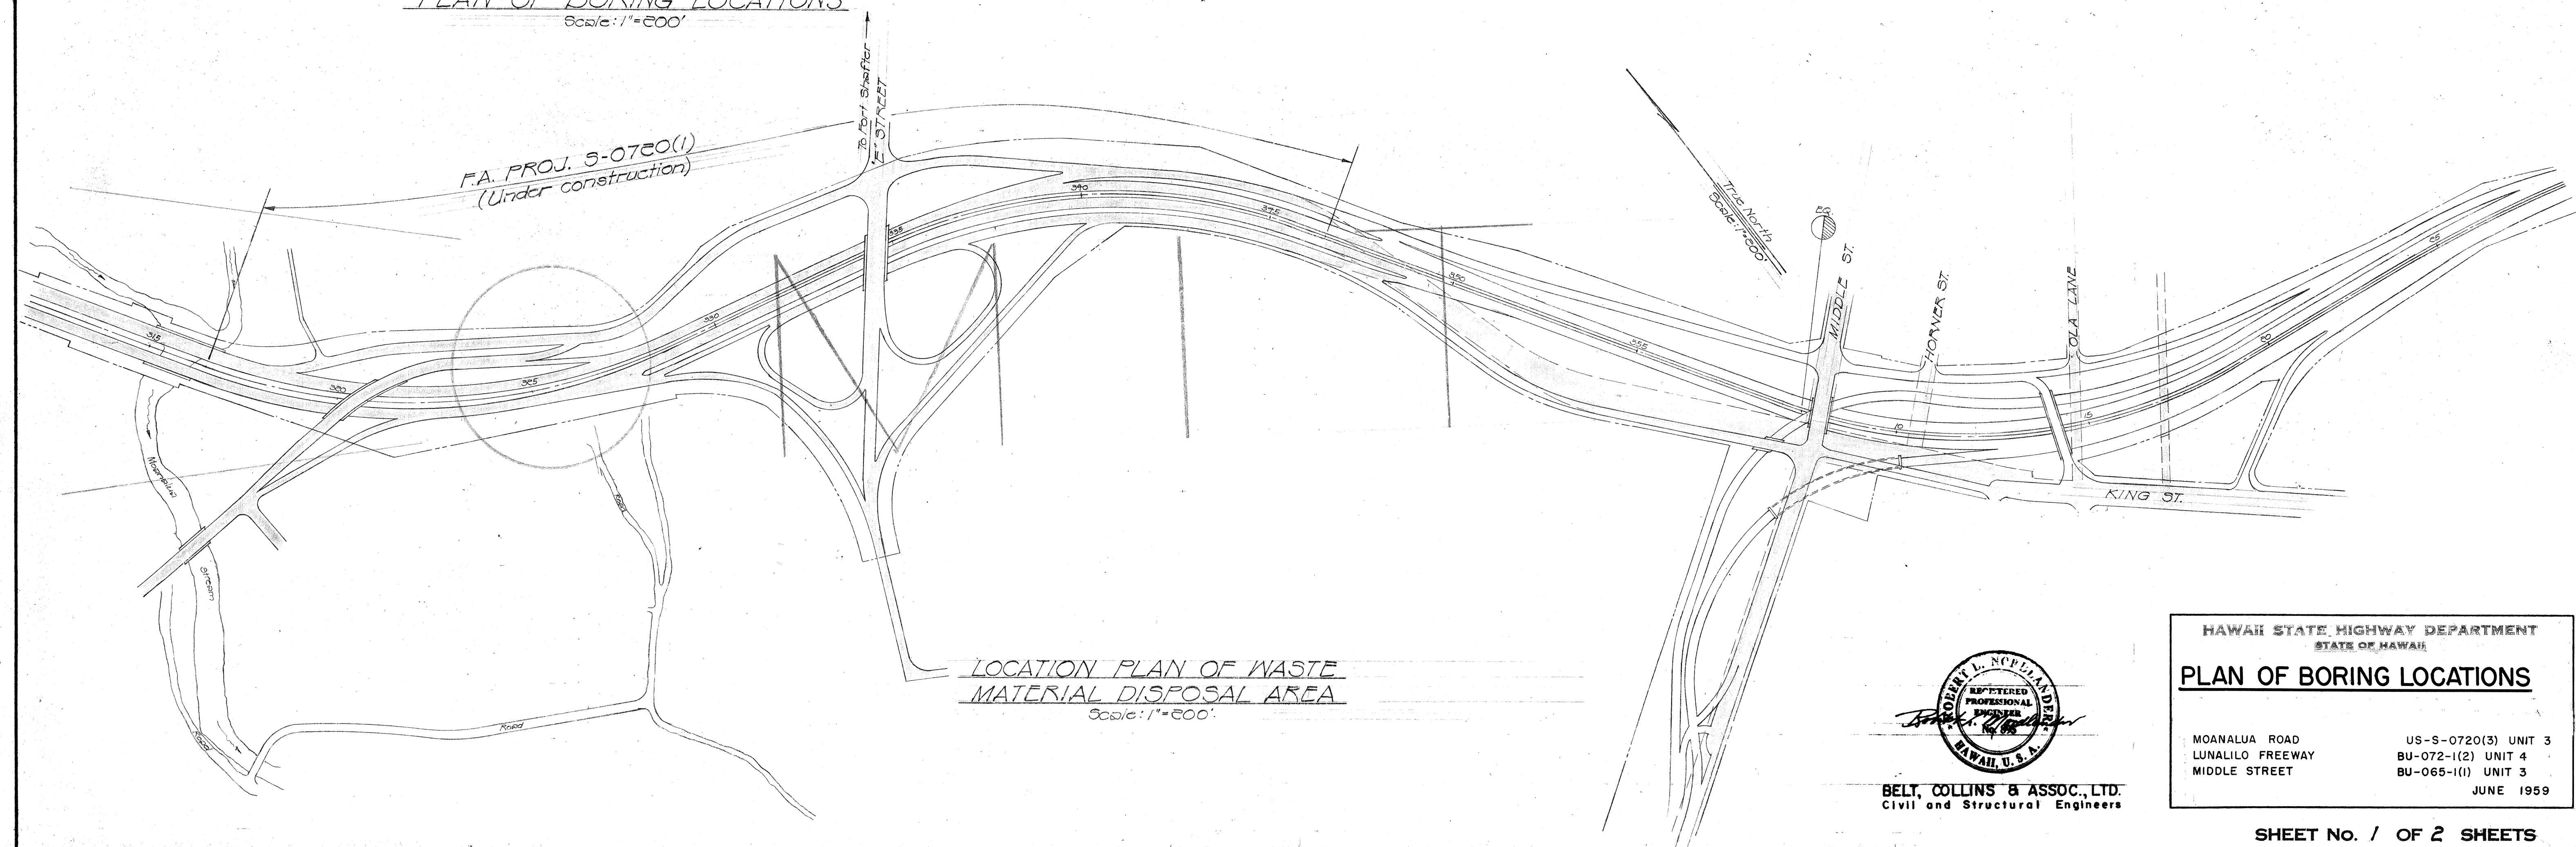

LOCATION PLAN OF WASTE MATERIAL DISPOSAL AREA
Scale: 1"=200'

SURVEYED BY	DATE
DRAWN BY	7-52
TRACED BY	
QUANTITIES CHECKED BY	
CHECKED BY	
NOTE BOOK No.	

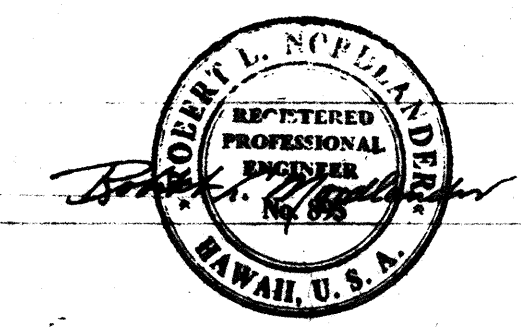

BELT, COLLINS & ASSOC., LTD.
Civil and Structural Engineers




HAWAII STATE HIGHWAY DEPARTMENT
STATE OF HAWAII
PLAN OF BORING LOCATIONS

MOANALUA ROAD
LUNALILO FREEWAY
MIDDLE STREET

US-S-0720(3) UNIT 3
BU-072-1(2) UNIT 4
BU-065-1(1) UNIT 3
JUNE 1959

LUNALILO FREEWAY SOIL BORING LOGS

FED. ROAD DIST. NO.	STATE	FED. AID PROJ. NO.	FISCAL YEAR	SHEET NO.	TOTAL SHEETS
HAWAII	HAW.	195-0720(3)	1960	11	79
		BU-072-1(2)	1960	15	118
		BU-065-1(1)	1960	14	115

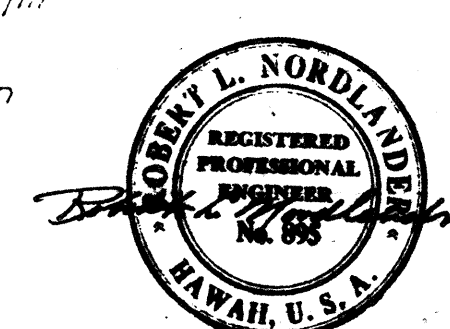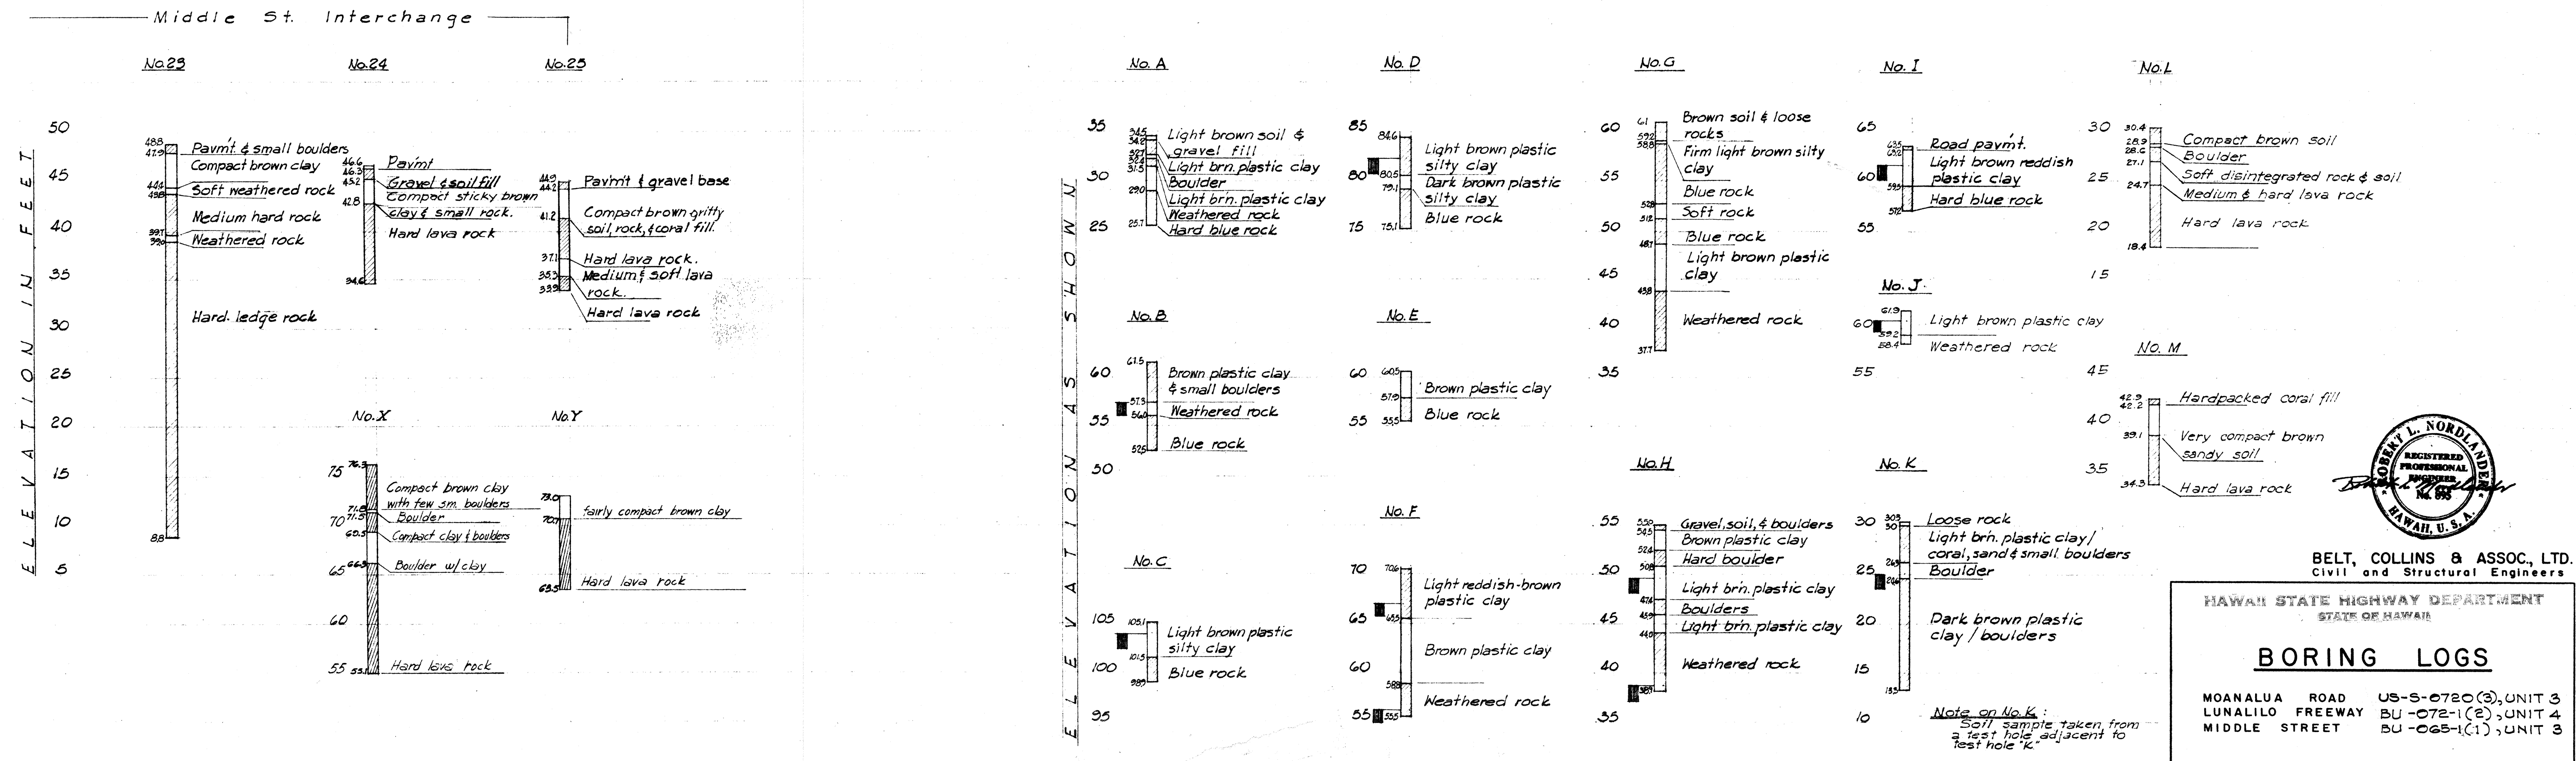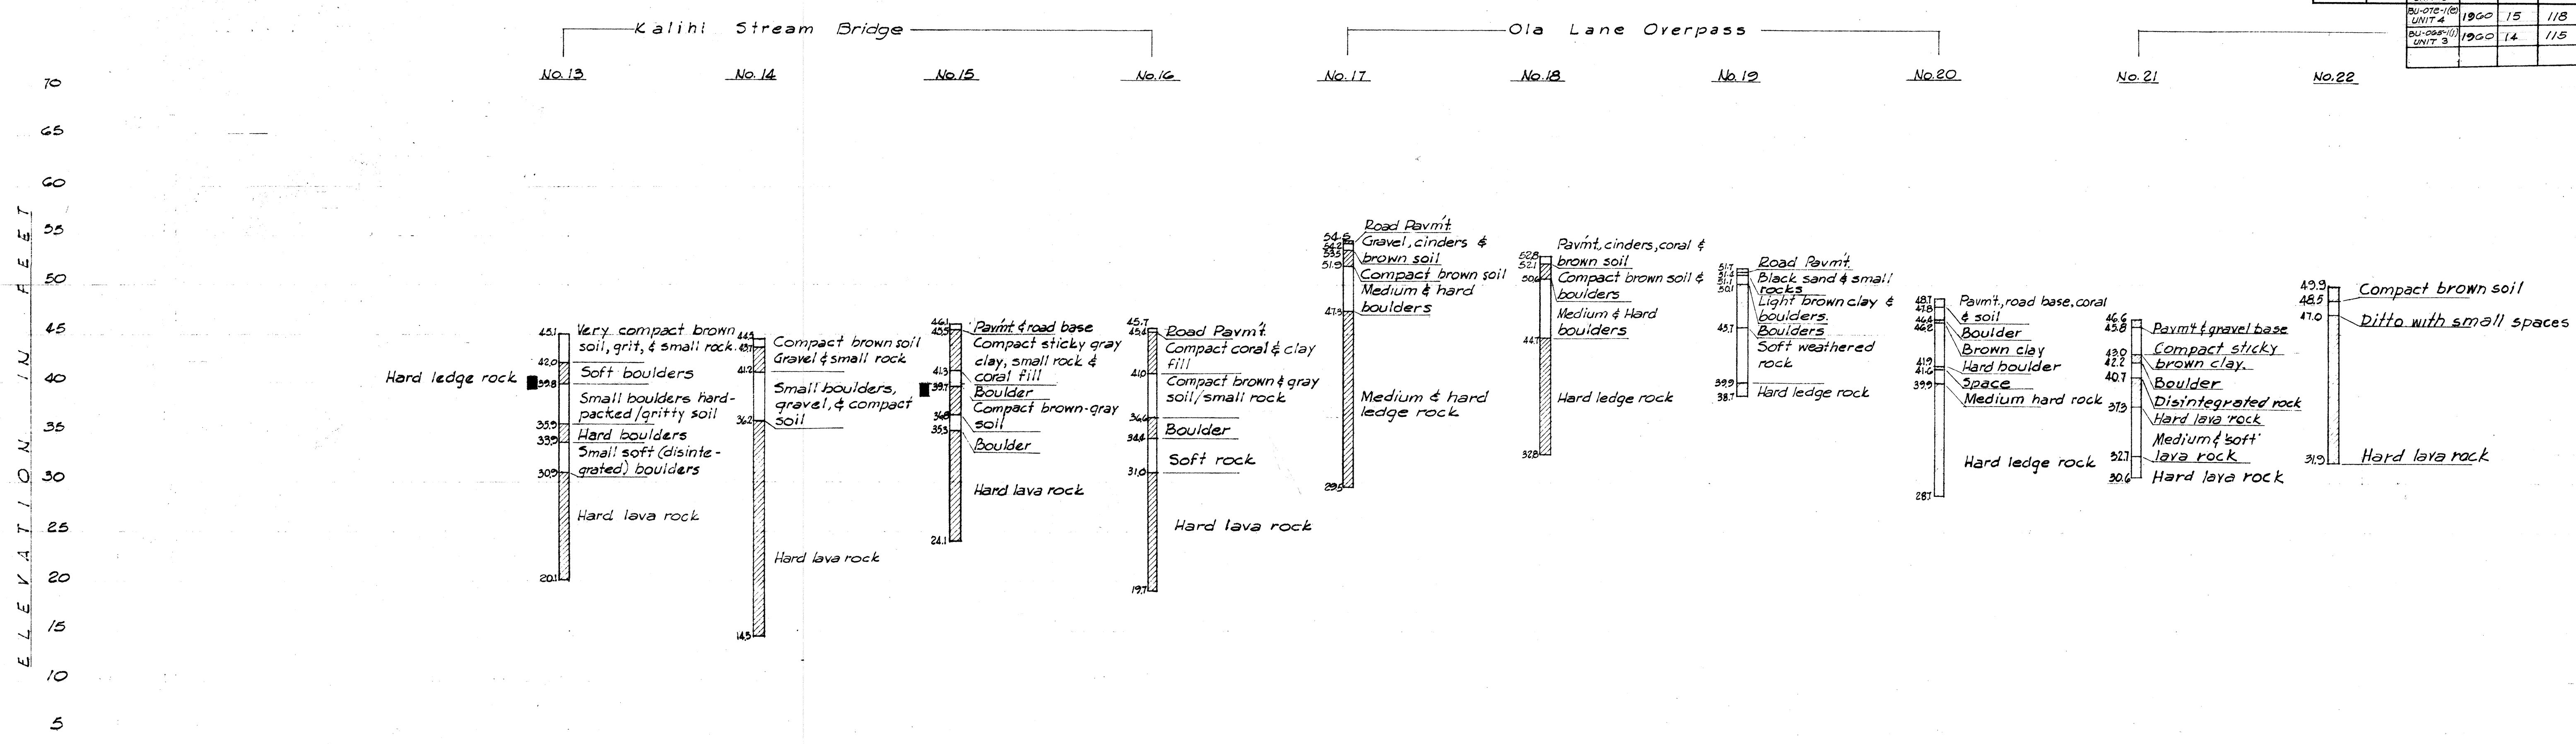

BELT, COLLINS & ASSOC., LTD.
Civil and Structural Engineers

HAWAII STATE HIGHWAY DEPARTMENT
STATE OF HAWAII

BORING LOGS

MOANALUA ROAD US-S-0720(3), UNIT 3
LUNALILO FREEWAY BU-072-1(2), UNIT 4
MIDDLE STREET BU-065-1(1), UNIT 3

\$526.11 \$174.15 \$161.14