
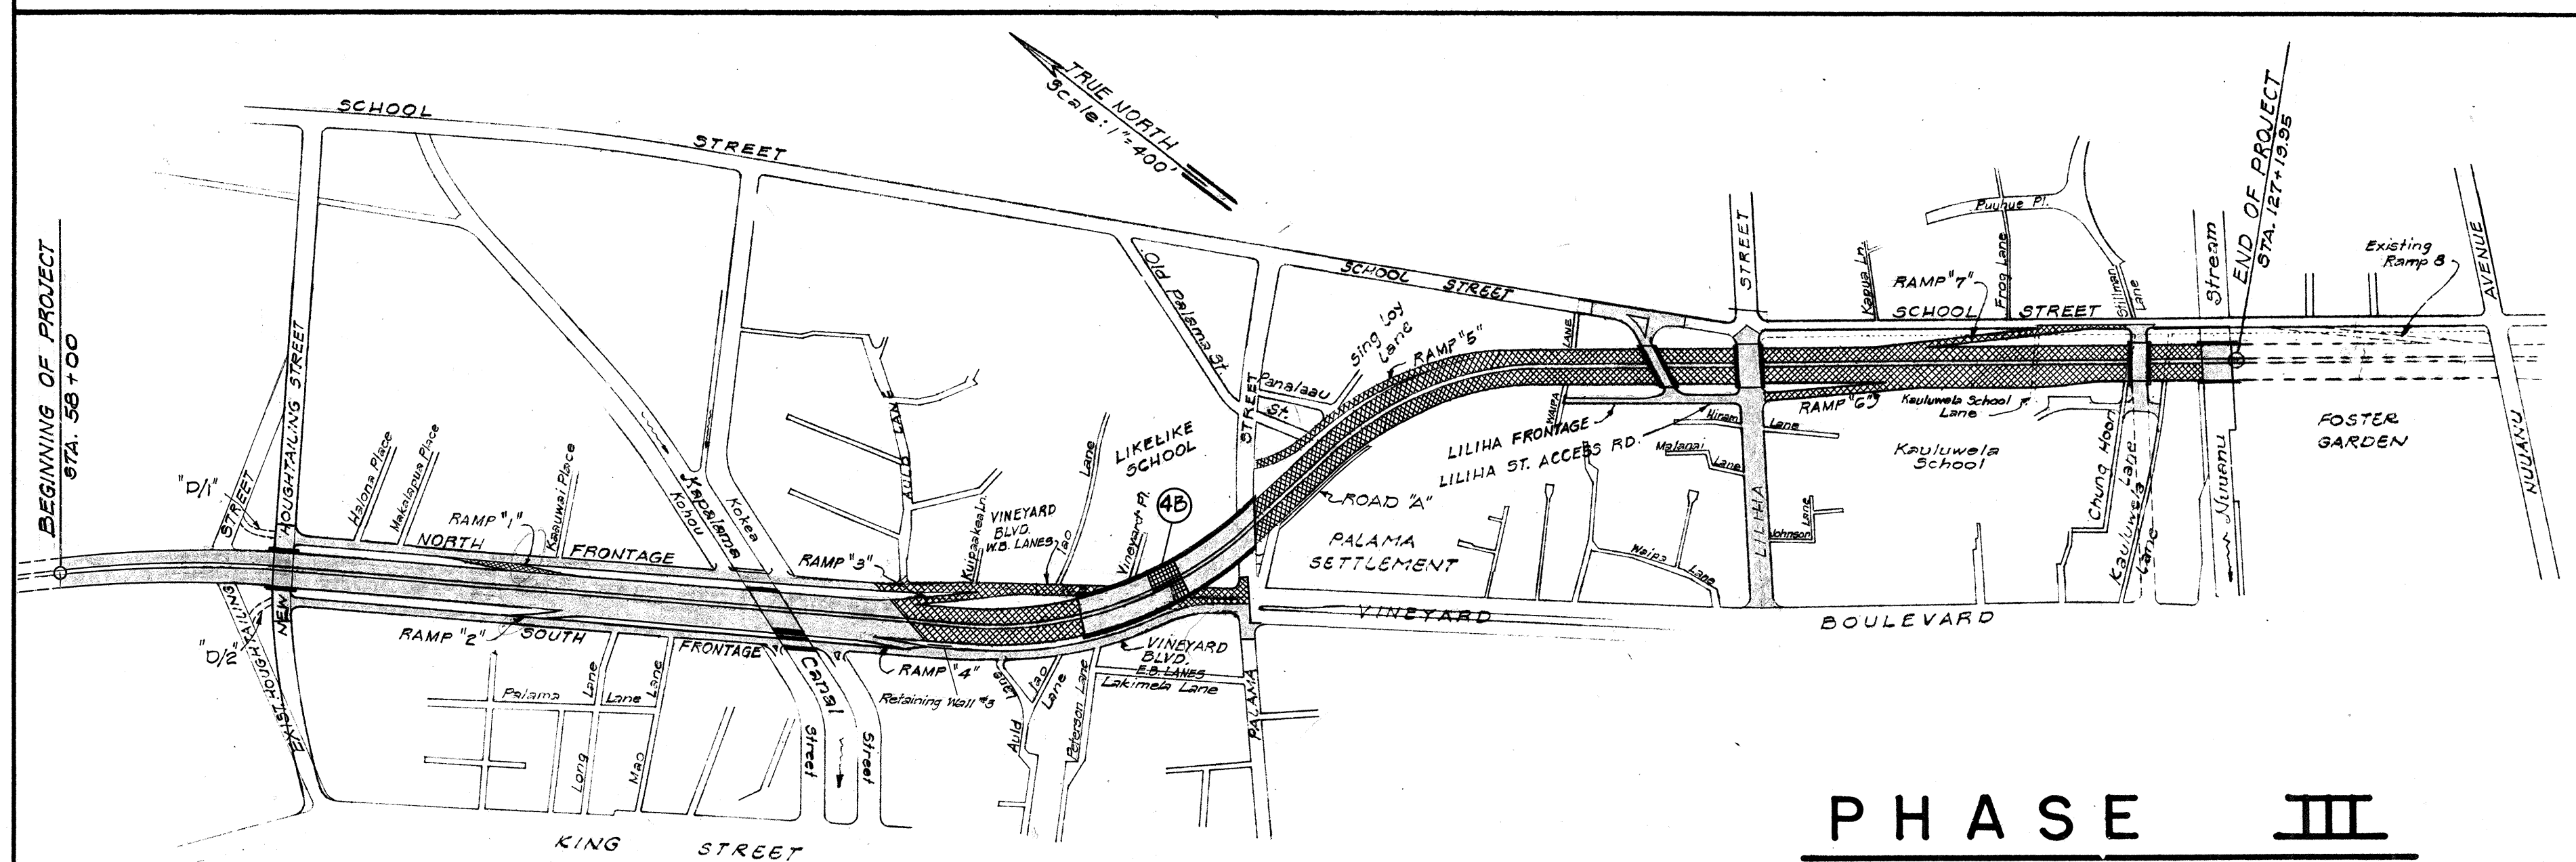
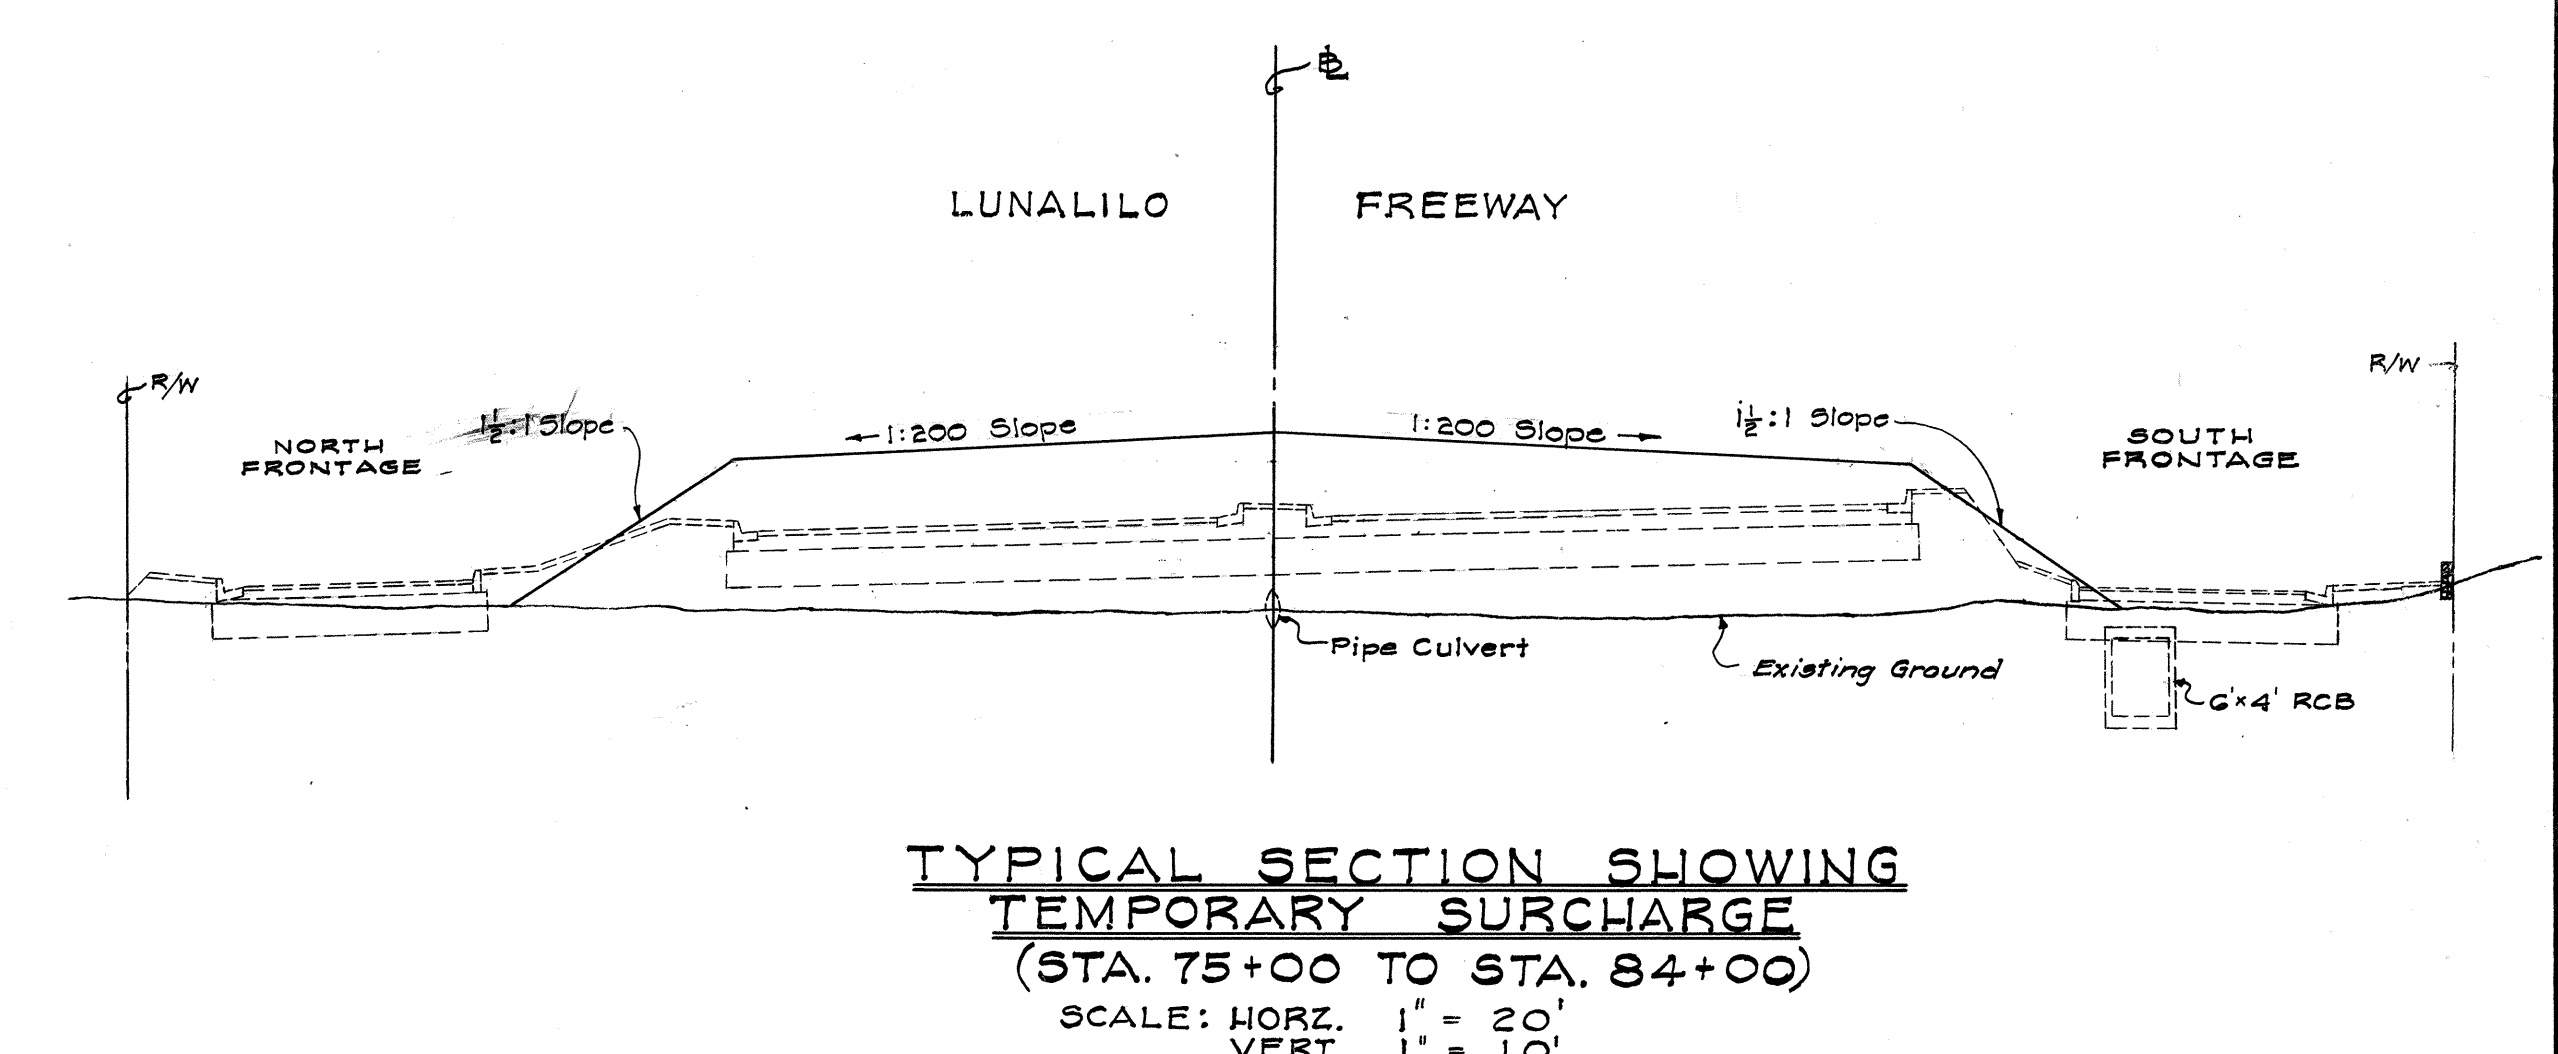
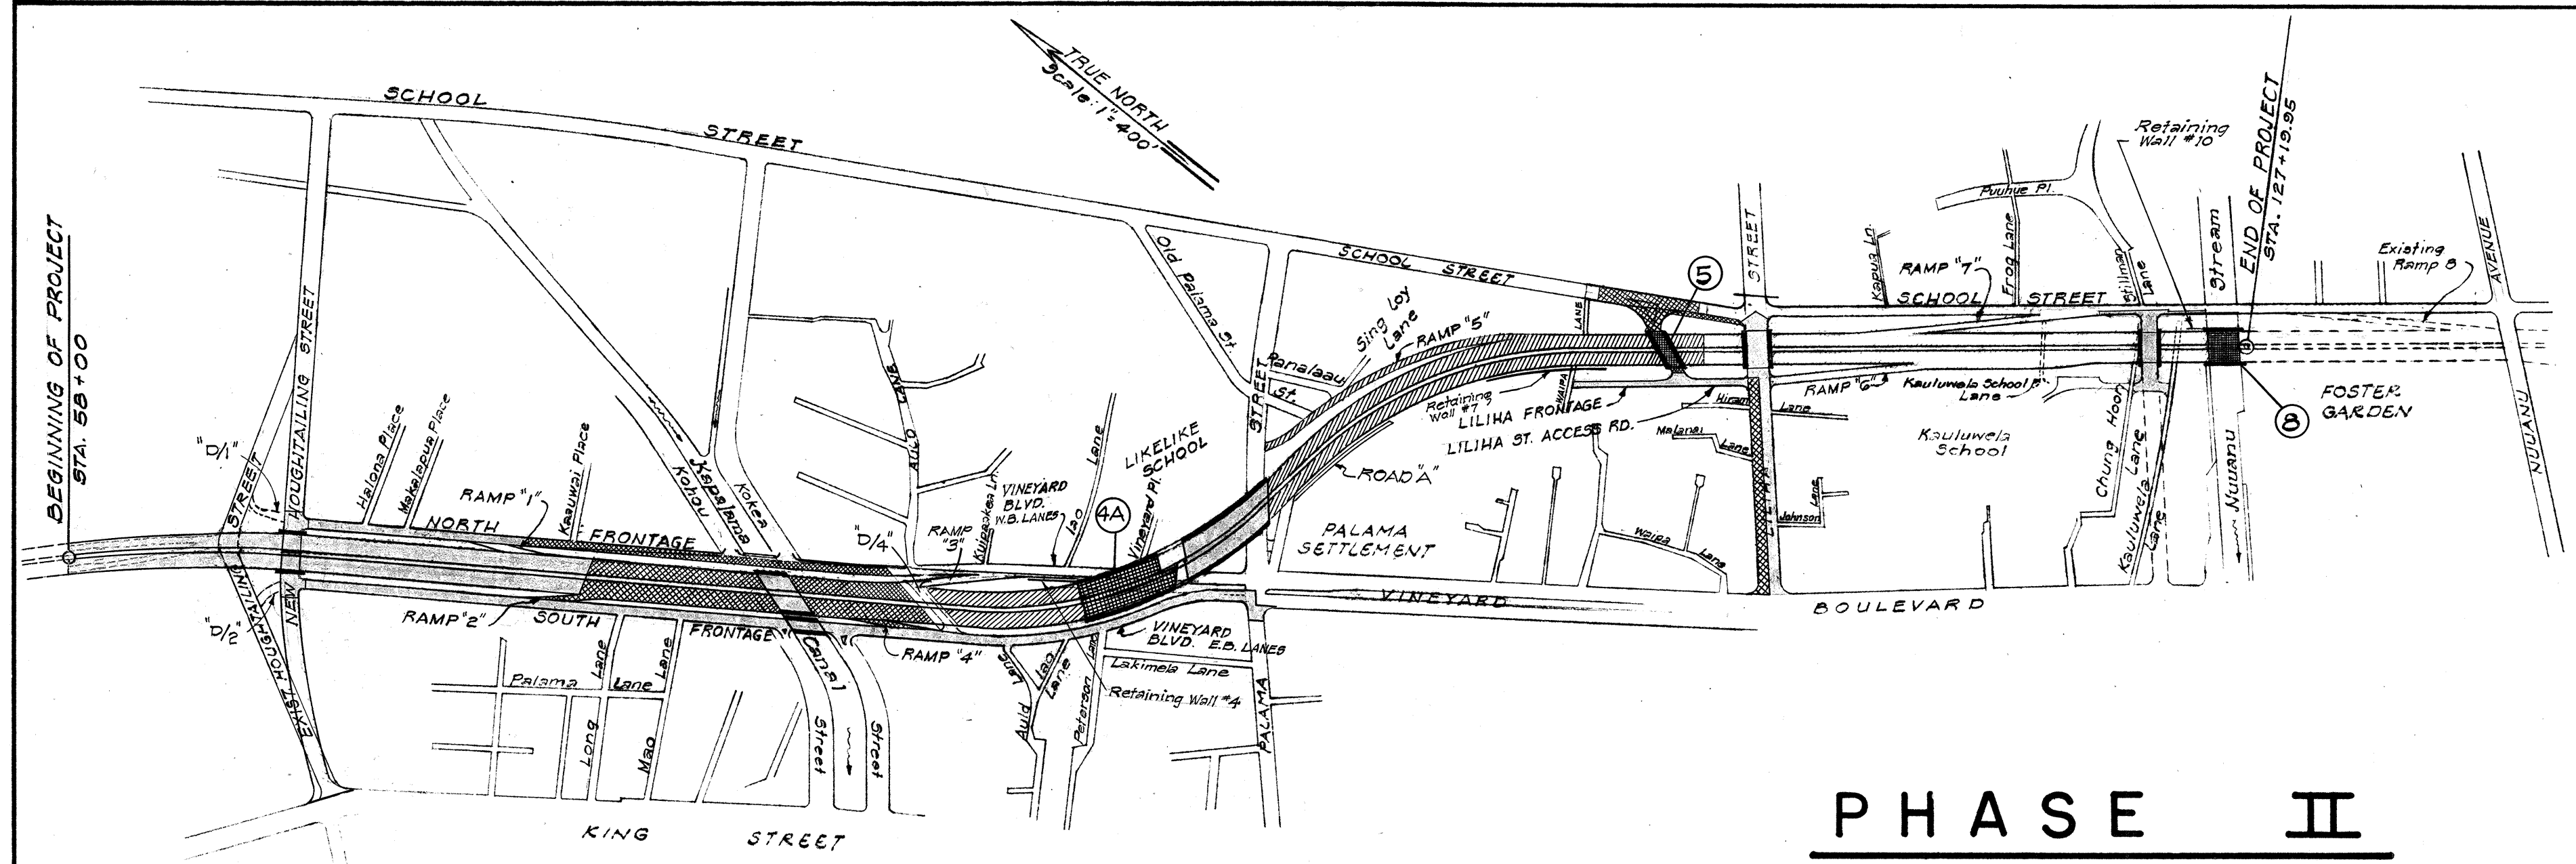
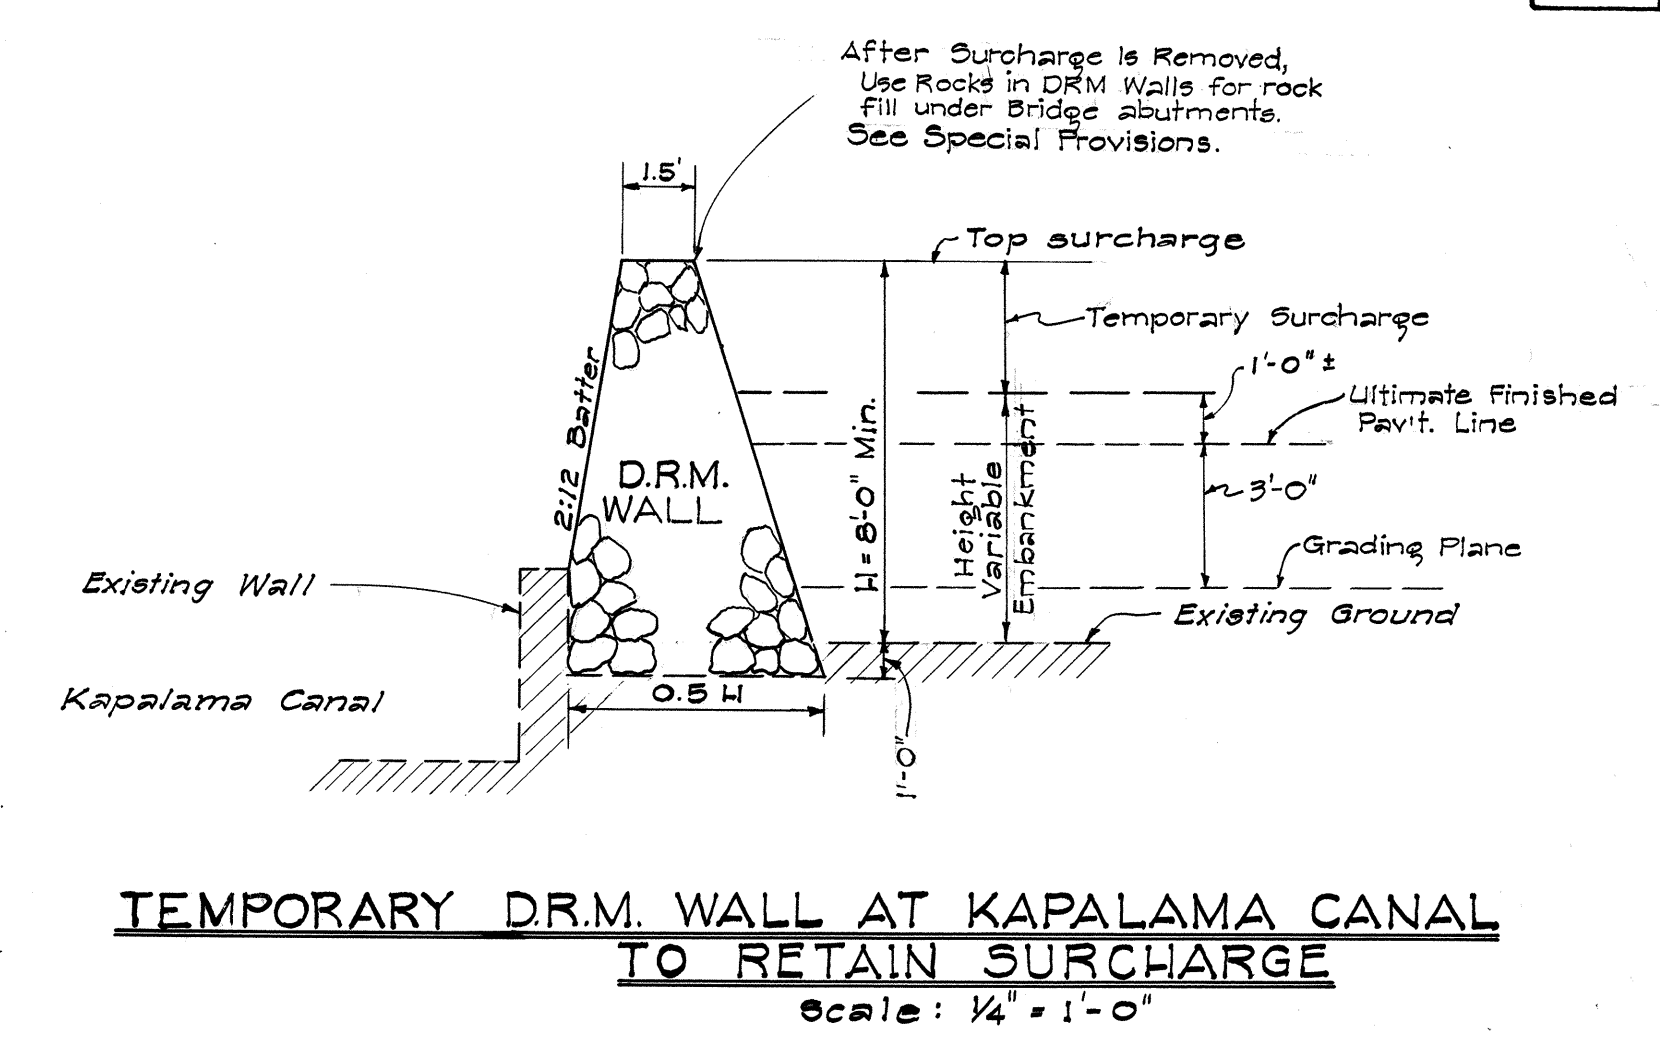


FED. ROAD DIST. NO.	STATE	FED. AID PROJ. NO.	FISCAL YEAR	SHEET NO.	TOTAL SHEETS
HAWAII	HAW.	U-072-1(3)	1963	31	246
		U-098-1(4)	1963	2	88
		F-090-1(2)	1963	8	93

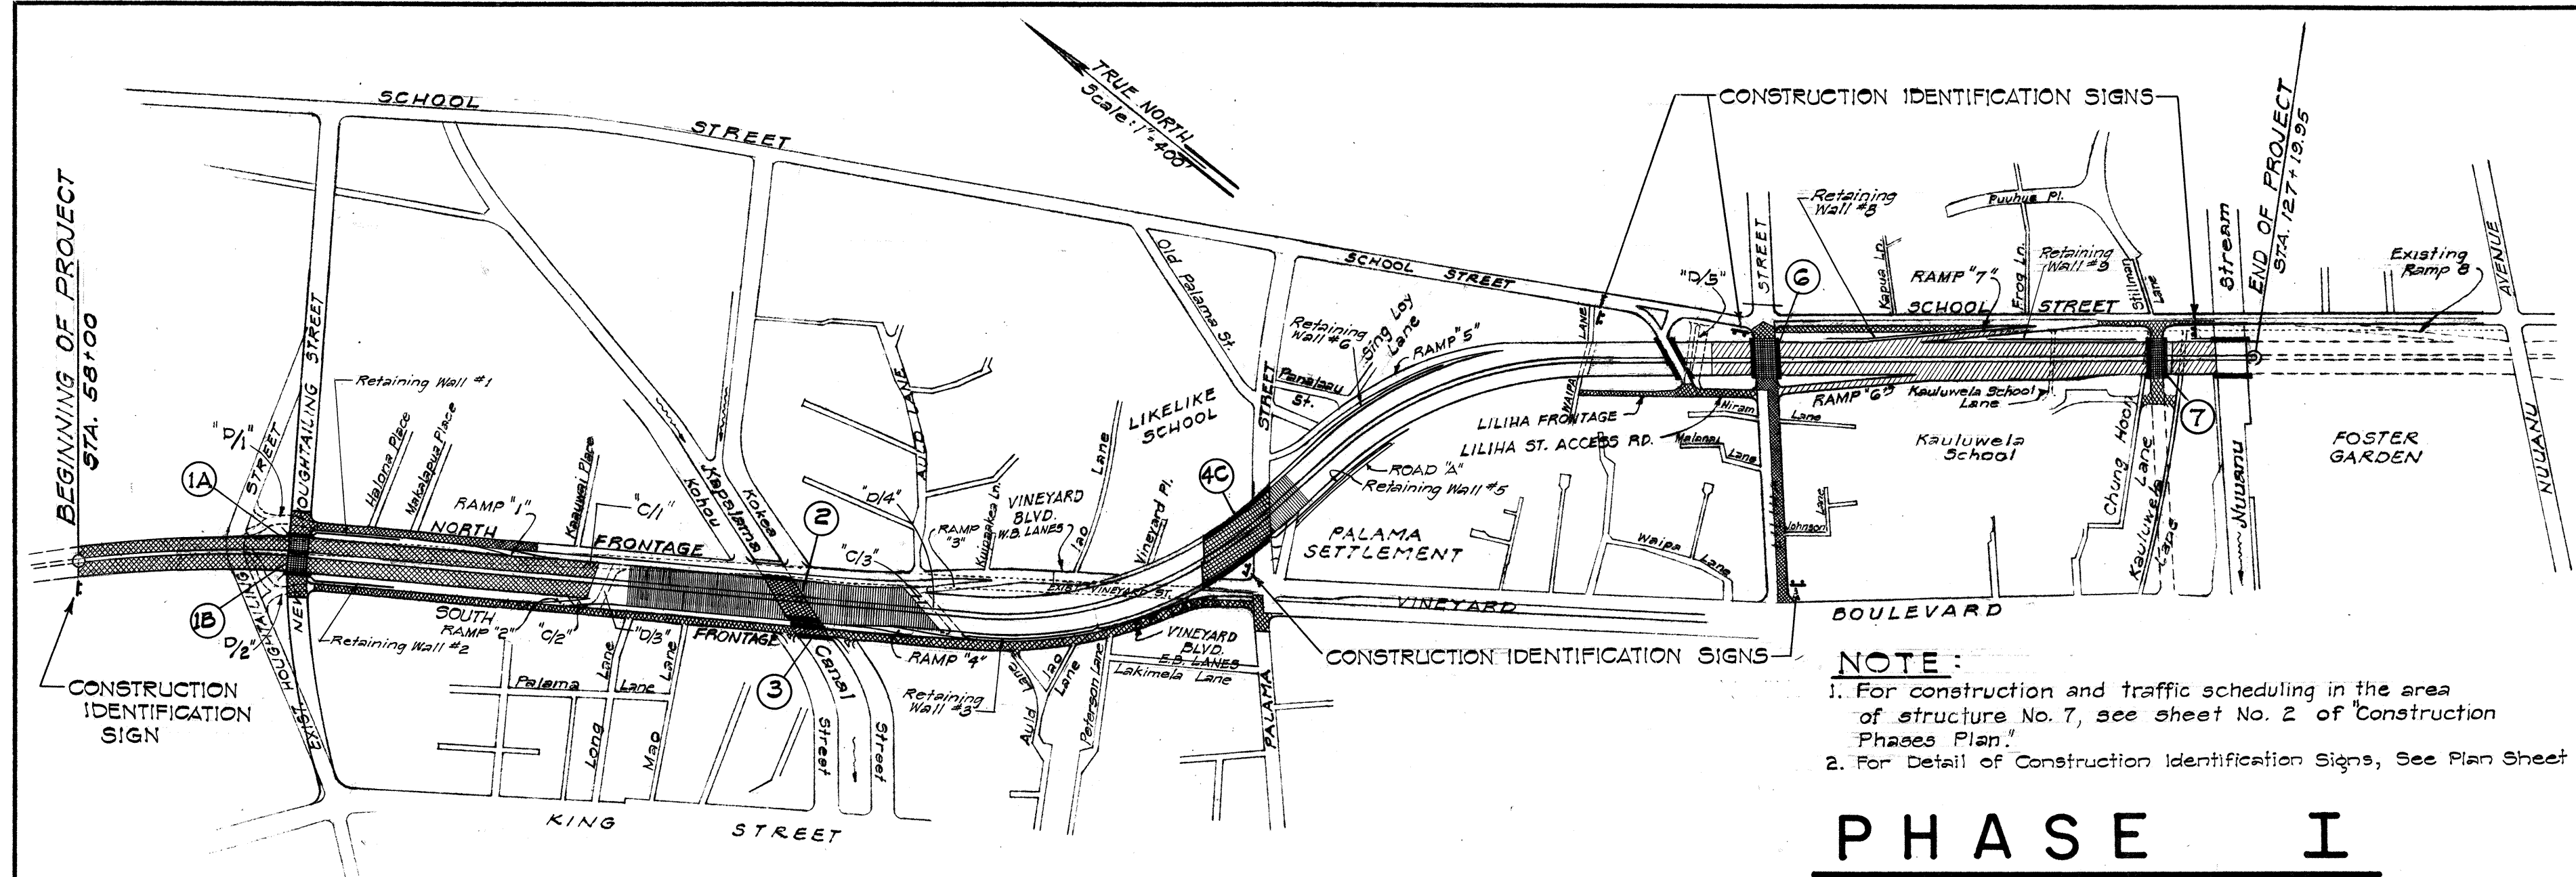

NOTE:
NEW HOUGHTAILING STREET BETWEEN KING AND SCHOOL STREETS, OUTSIDE OF THE PROJECT LIMITS, IS TO BE CONSTRUCTED BY THE CITY & COUNTY OF HONOLULU.
FOR DETAILS OF DETOURS, D/1, D/2, D/3, D/4 AND D/5 SEE SHTS. NO. 38, 39, 40 AND 41.
FOR DETAILS OF TEMPORARY CONNECTIONS, C/1, C/2 AND C/3 SEE SHTS. NO. 40 AND 42.

- LEGEND**
- Structure to be completed (Number in circle designates particular structure).
 - Structure Completed.
 - Roadway under construction.
 - Roadway to be completed.
 - Roadway completed.
 - Surcharge Embankment

ROBERT L. NORDLAKE
REGISTERED PROFESSIONAL ENGINEER
No. 895
HAWAII, U.S.A.

BELT, COLLINS & ASSOC., LTD.
Civil and Structural Engineers


DEPARTMENT OF TRANSPORTATION
HIGHWAYS DIVISION
STATE OF HAWAII

CONSTRUCTION PHASES

LUNALILO FREEWAY U-072-1(3)
VINEYARD BOULEVARD U-098-1(4)
LILIIHA STREET F-090-1(2)
SCALE: AS NOTED DATE: 1963

SURVEY PLOTTED BY	DATE
DESIGNED BY	
DRAWN BY	
CHECKED BY	
NOTE BOOK	No.

FED. ROAD DIST. NO.	STATE	FED. AID PROJ. NO.	FISCAL YEAR	SHEET NO.	TOTAL SHEETS
HAWAII	HAW.	U-072-1(3)	1963	32	246

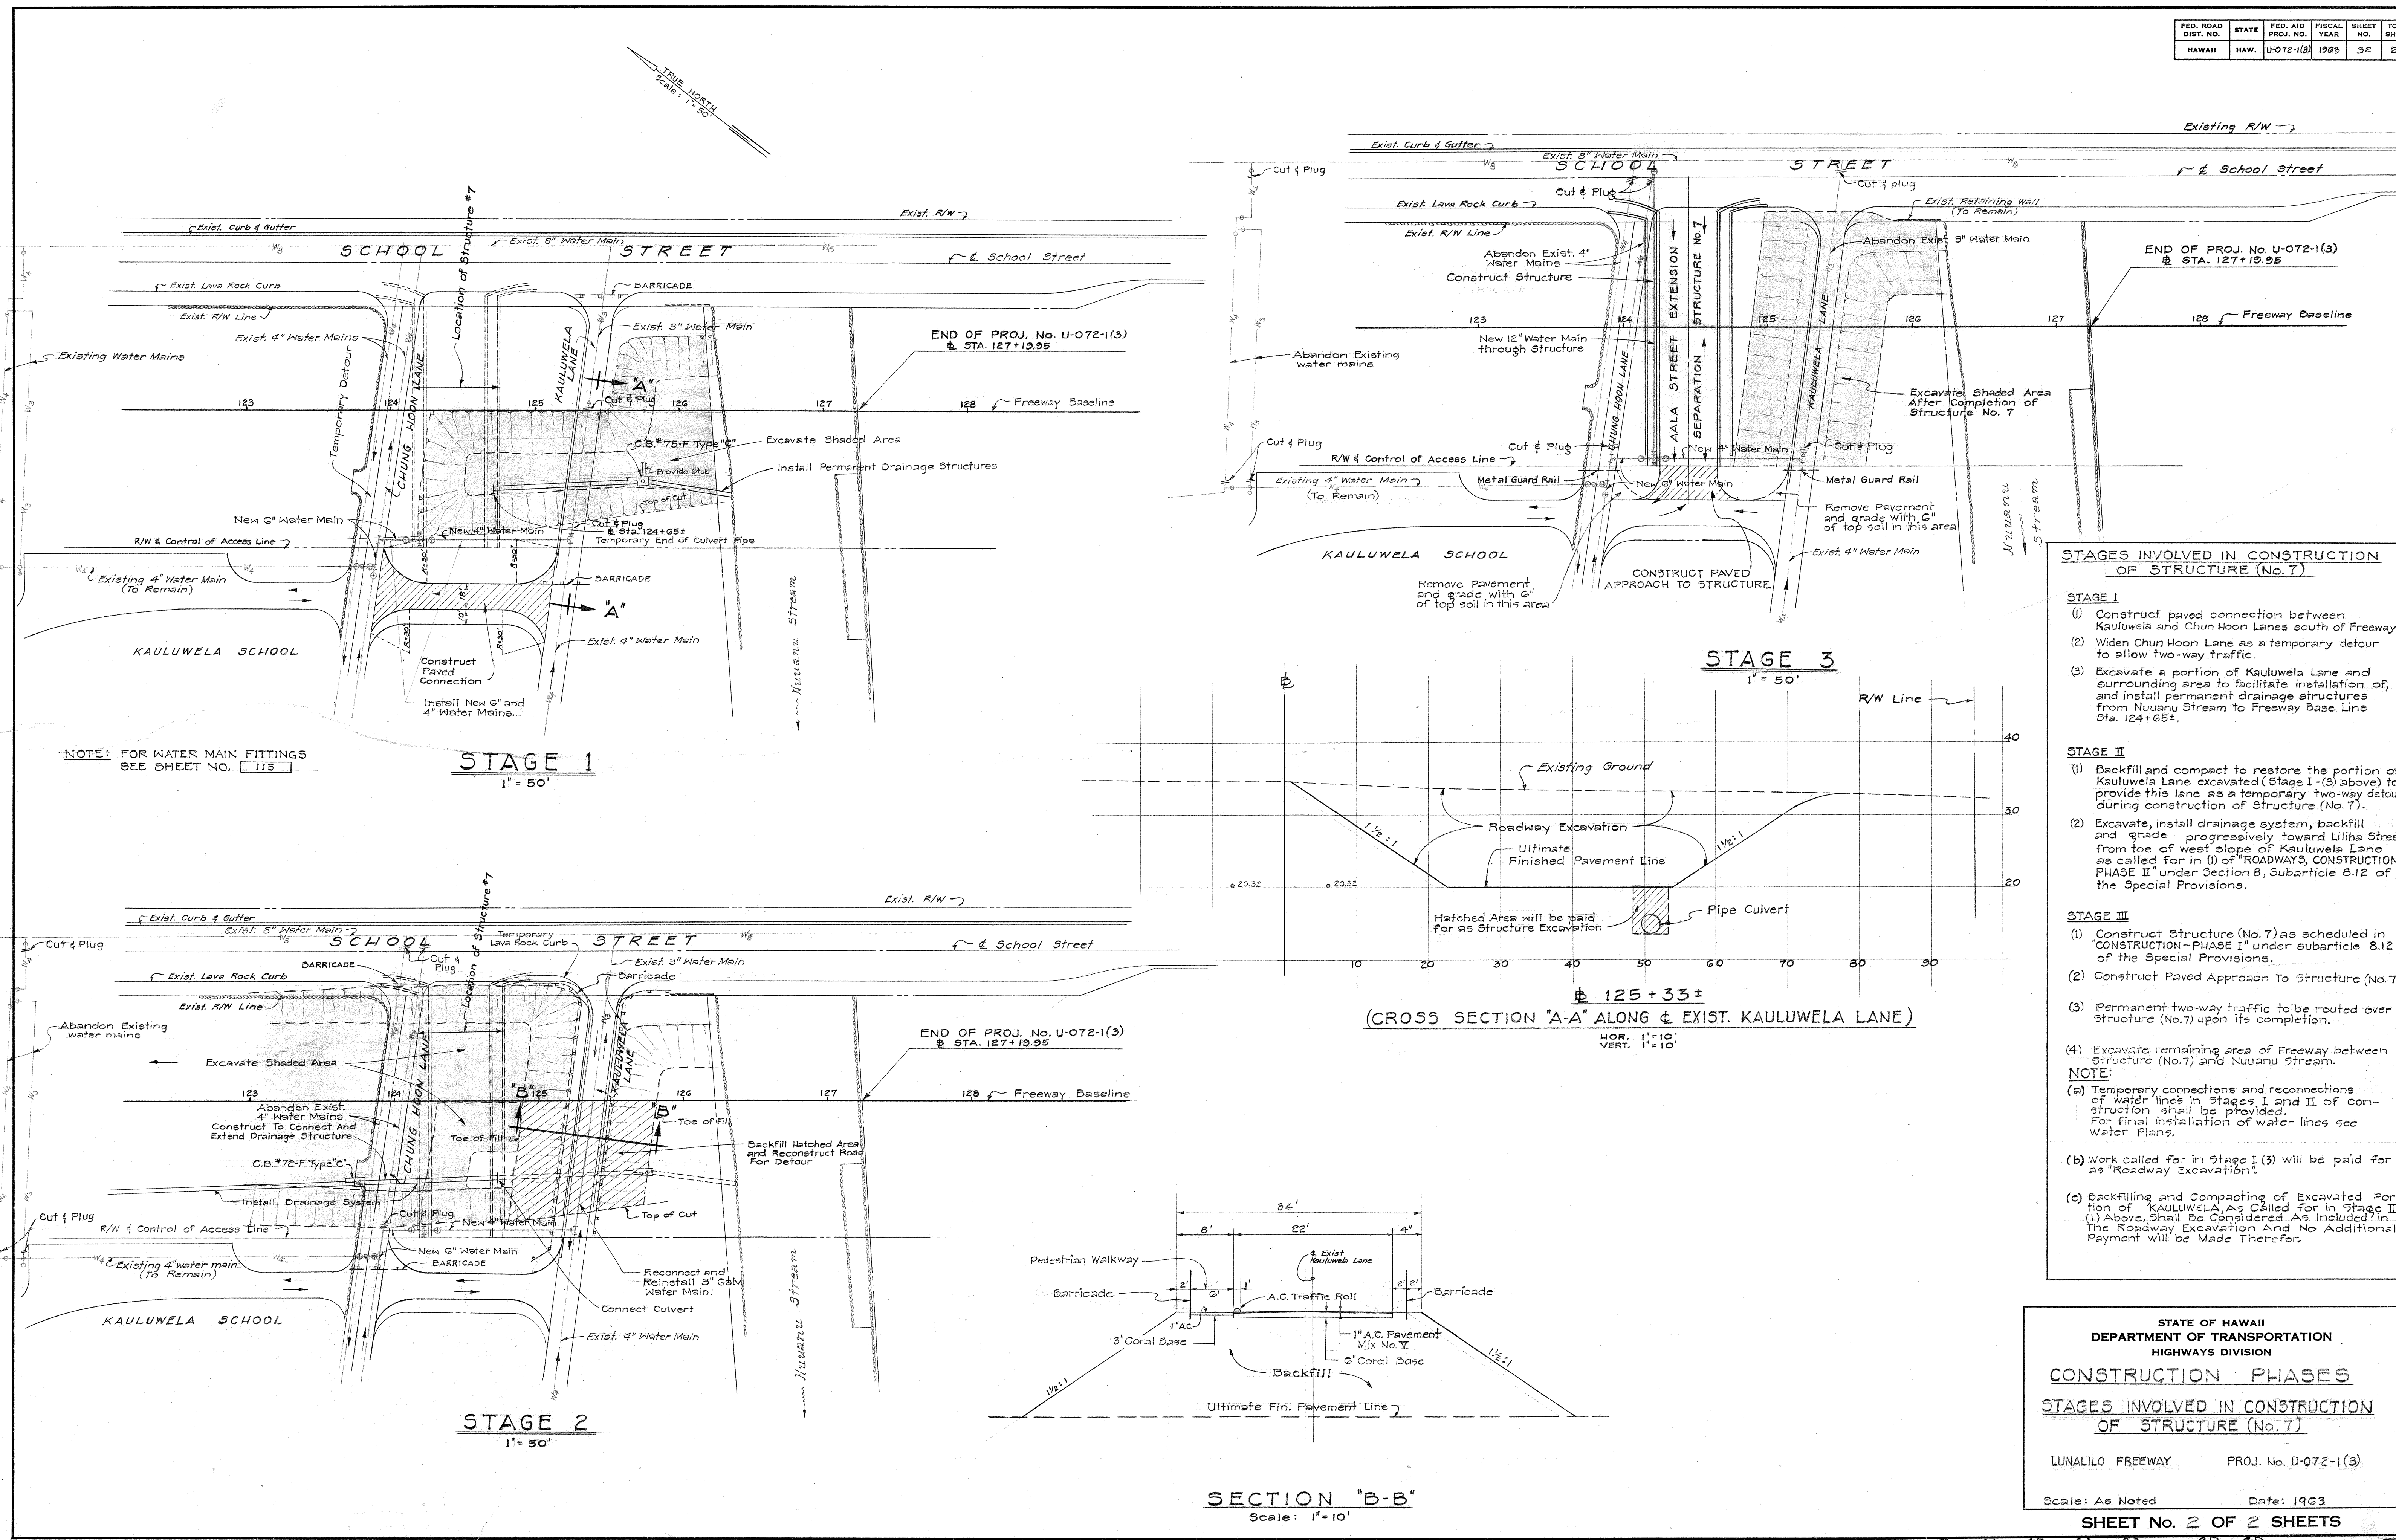

DATE	1963
SURVEY PLOTTED BY	...
DRAWN BY	...
DESIGNED BY	...
QUANTITIES BY	...
CHECKED BY	...
NO.	...