




LEGEND FOR DEMOLITION PLANS

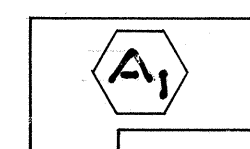

Denotes building to be demolished under Contract Item No. 118

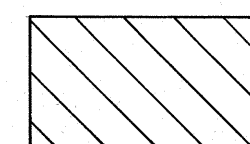

Contractor's work area for constructing drainage structure, including demolition of buildings and removal of debris.

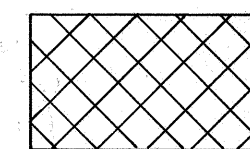


Area to be used only during demolition of all buildings designated on the plans and other existing improvements and/or removal of debris.

Contractor shall remove all equipment and material from this area upon completion of demolition and removal of debris.

Work shall be scheduled conforming to Sect. 7 of the Standard Specification, minimizing inconvenience to the property owners.

Denotes new protection fence.

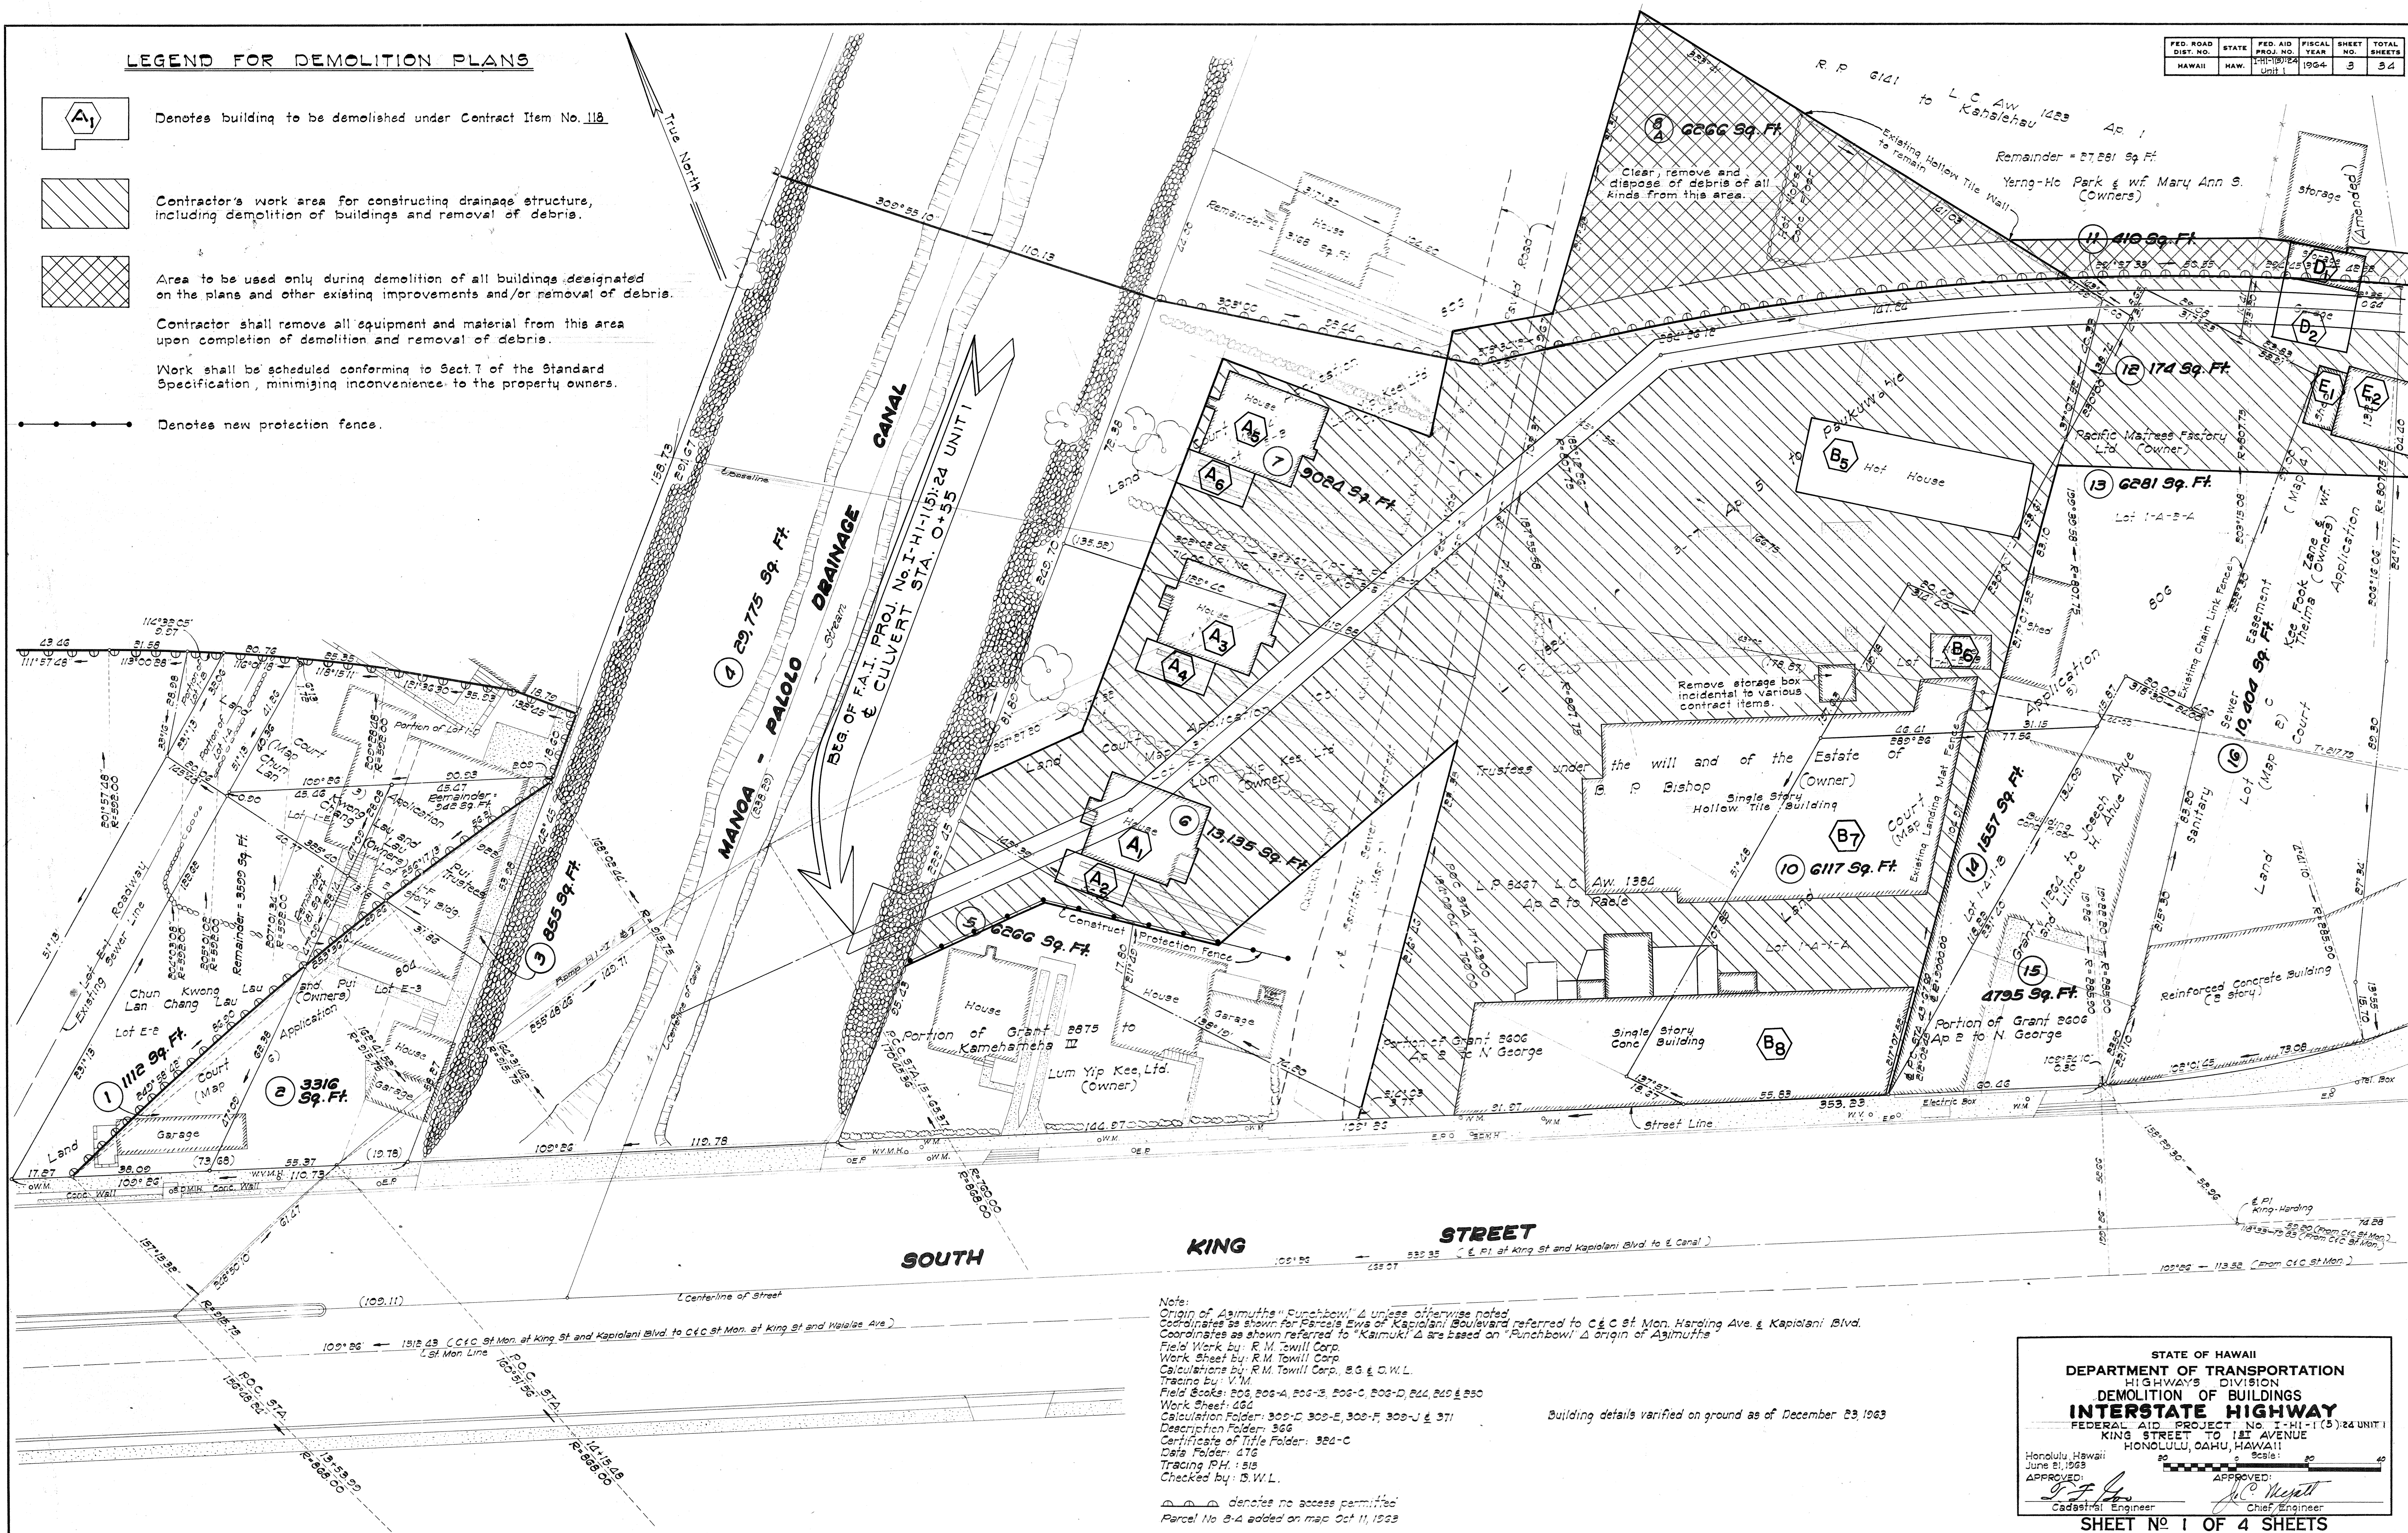

FED. ROAD DIST. NO.	STATE	FED. AID PROJ. NO.	FISCAL YEAR	SHEET NO.	TOTAL SHEETS
HAWAII	HAW.	111-1(5)-24 UNIT 1	1964	3	34

DATE	11/15/63
SURVEY PLOTTED BY	W.M. TOWILL
DRAWN BY	W.M. TOWILL
TRACED BY	W.M. TOWILL
QUANTITIES BY	W.M. TOWILL
NOTE BOOK	W.M. TOWILL
CHECKED BY	W.M. TOWILL
No.	1

Note:
Origin of Azimuths "Punchbowl" & unless otherwise noted, Coordinates as shown for Parcels Ewa of Kapiolani Boulevard referred to C & C St Mon. Harding Ave. & Kapiolani Blvd. Coordinates as shown referred to "Kaimuki" & are based on "Punchbowl" & origin of Azimuths.
Field Work by: R.M. Towill Corp.
Work Sheet by: R.M. Towill Corp.
Calculations by: R.M. Towill Corp., B.S. & D.W.L.
Tracing by: V.M.
Field Books: 206, 206-A, 206-B, 206-C, 206-D, 244, 245 & 250
Work Sheet: 264
Calculation Folder: 305-D, 305-E, 305-F, 305-J & 371
Description Folder: 366
Certificate of Title Folder: 324-C
Data Folder: 476
Tracing P.H.: 515
Checked by: D.W.L.

Building details verified on ground as of December 23, 1963

denotes no access permitted
Parcel No. B-4 added on map Oct 11, 1963

STATE OF HAWAII
DEPARTMENT OF TRANSPORTATION
HIGHWAYS DIVISION
DEMOLITION OF BUILDINGS
INTERSTATE HIGHWAY
FEDERAL AID PROJECT NO. 111-1(5)-24 UNIT 1
KING STREET TO 1ST AVENUE
HONOLULU, OAHU, HAWAII


Honolulu, Hawaii
June 21, 1963
APPROVED: *[Signature]*
Cadastral Engineer

APPROVED: *[Signature]*
Chief Engineer

Scale: 1" = 40'

SHEET NO. 1 OF 4 SHEETS

DATE: _____
 SURVEY PLOTTED BY: _____
 DRAWN BY: _____
 DESIGNED BY: _____
 QUANTITIES BY: _____
 CHECKED BY: _____

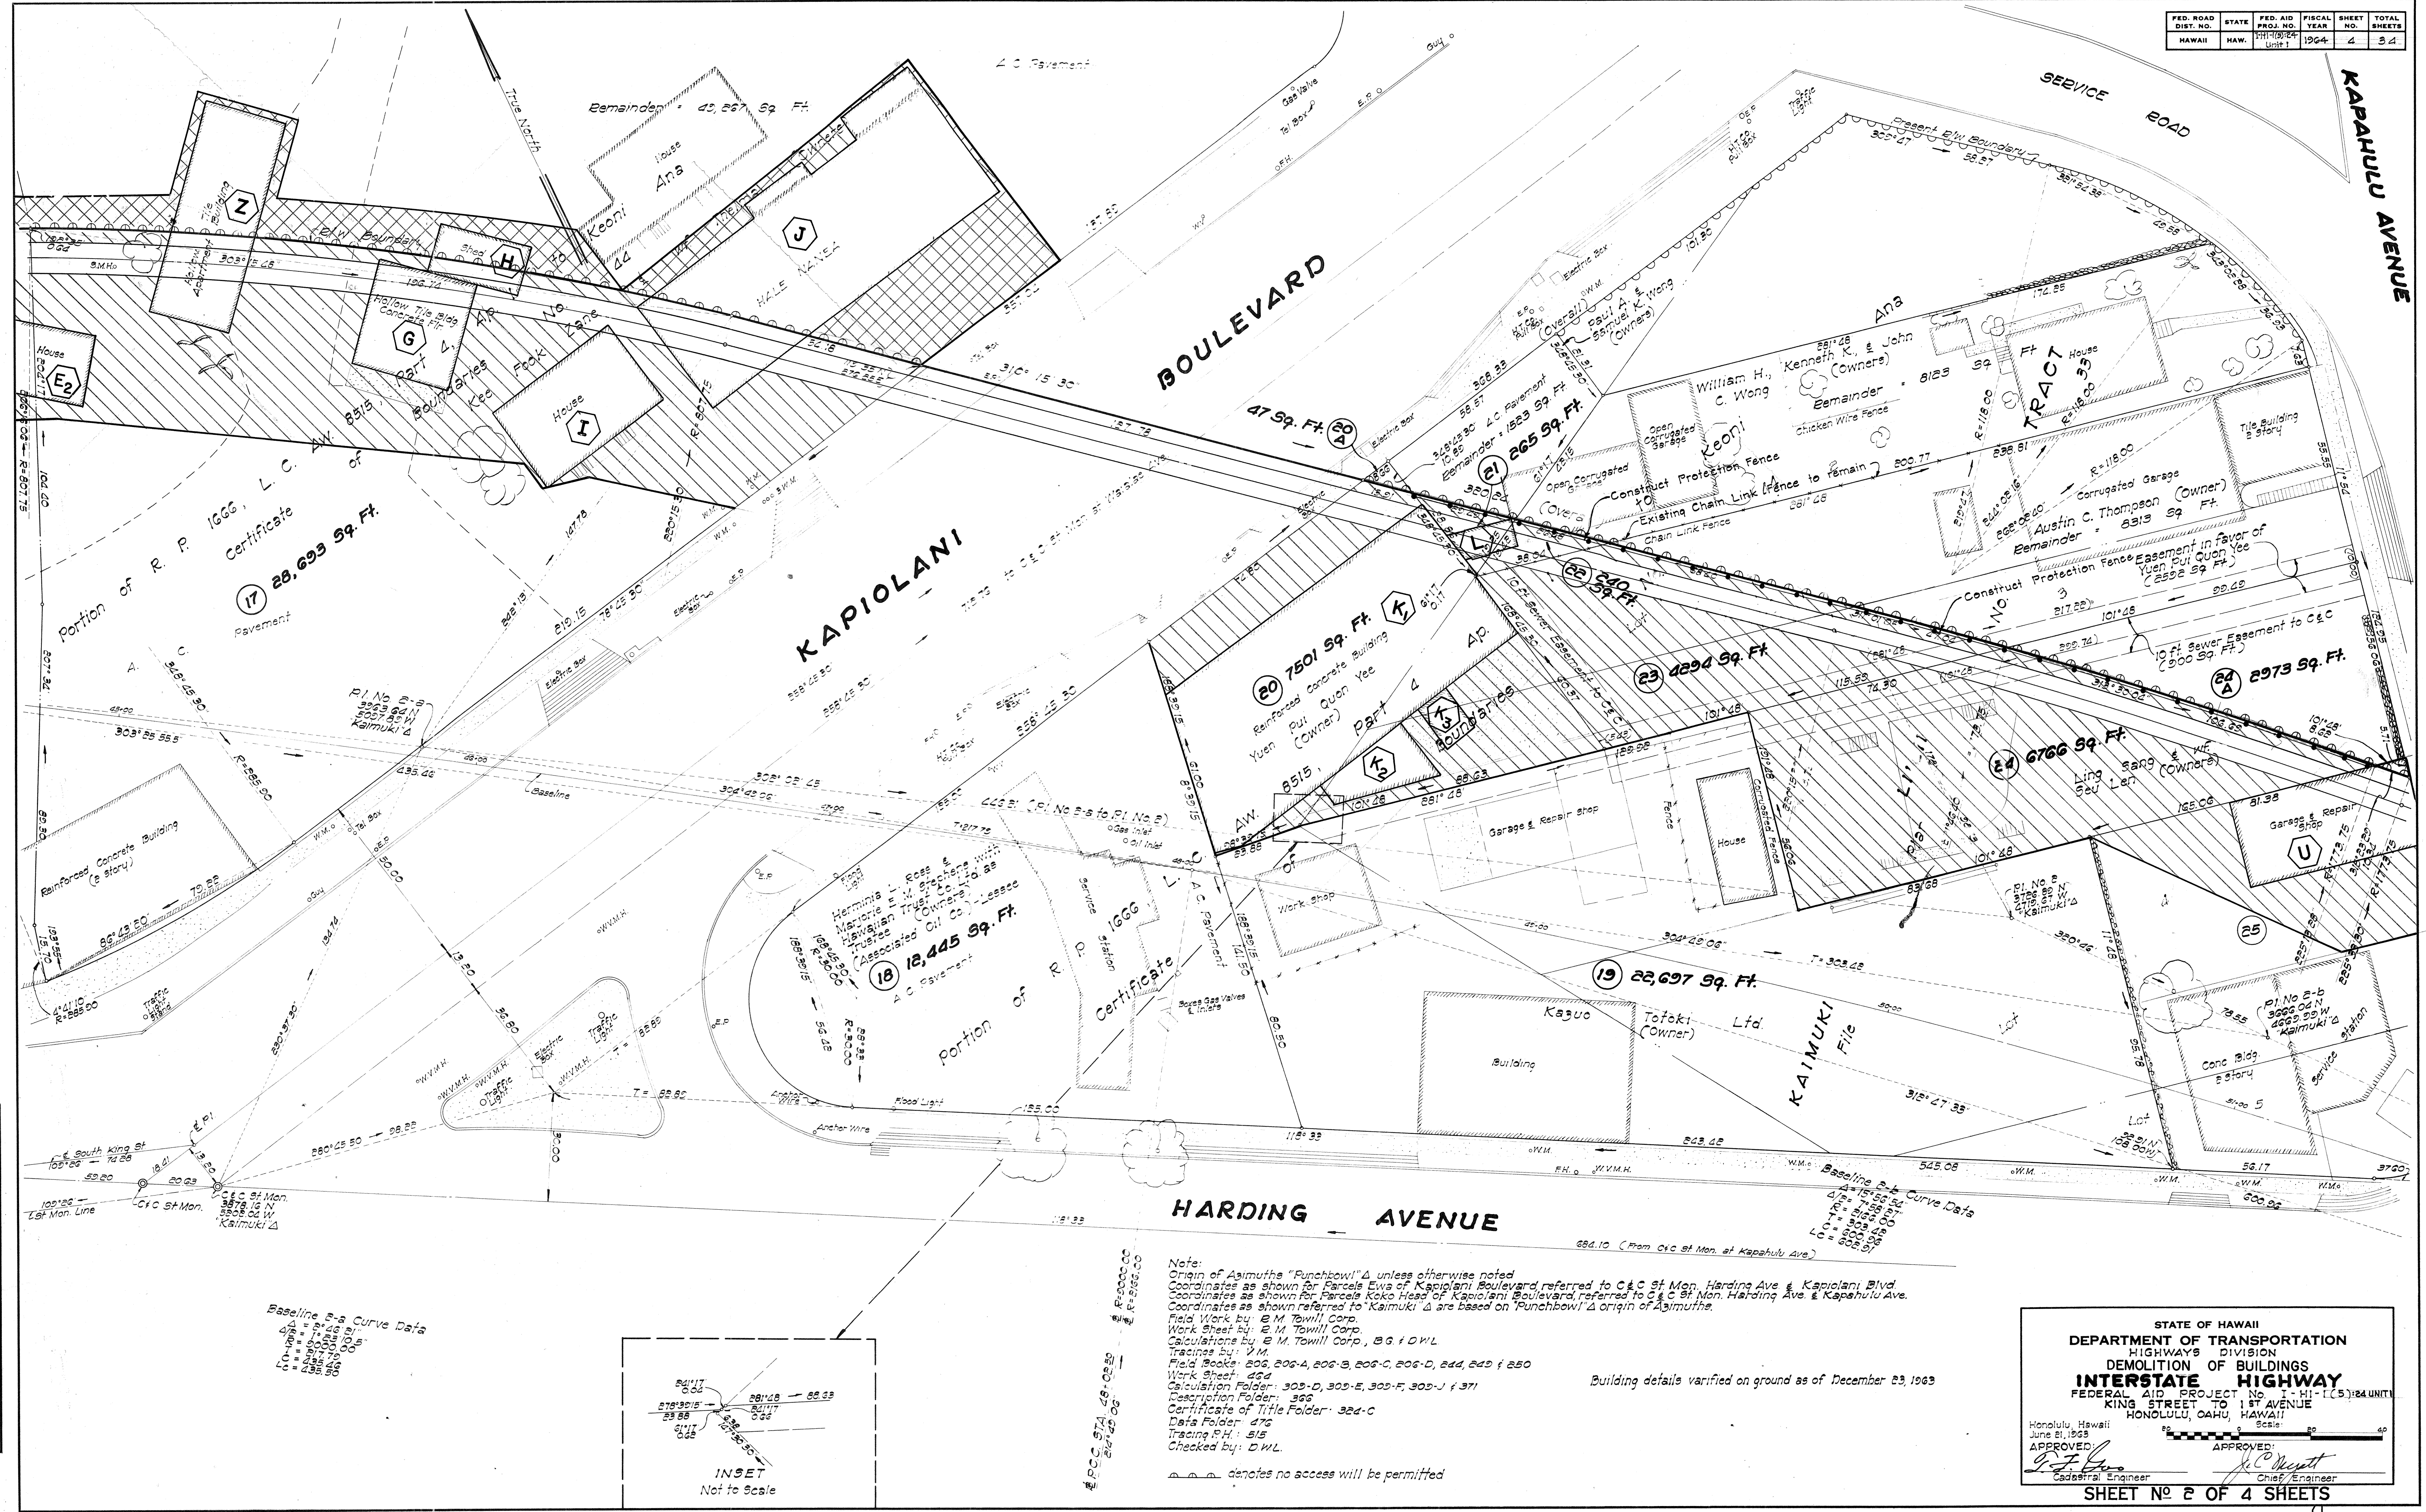

Note:
 Origin of Azimuths "Punchbowl" Δ unless otherwise noted
 Coordinates as shown for Parcels Ewa of Kapiolani Boulevard referred to C & C St Mon. Harding Ave & Kapiolani Blvd.
 Coordinates as shown for Parcels Koko Head of Kapiolani Boulevard referred to C & C St Mon. Harding Ave & Kapiolani Ave.
 Coordinates as shown referred to "Punchbowl" Δ are based on "Punchbowl" Δ origin of Azimuths.
 Field Work by: B. M. Towill Corp.
 Work Sheet by: B. M. Towill Corp.
 Calculations by: B. M. Towill Corp., B.G. & D.W.L.
 Traces by: D.W.L.
 Field Books: 206, 206-A, 206-B, 206-C, 206-D, 244, 249 & 250
 Work Sheet: 464
 Calculation Folder: 303-D, 303-E, 303-F, 303-J & 371
 Description Folder: 366
 Certificate of Title Folder: 324-C
 Data Folder: 476
 Tracing F.H.: 613
 Checked by: D.W.L.

Building details verified on ground as of December 23, 1963

STATE OF HAWAII
 DEPARTMENT OF TRANSPORTATION
 HIGHWAYS DIVISION
 DEMOLITION OF BUILDINGS
 INTERSTATE HIGHWAY
 FEDERAL AID PROJECT No. 111-1(5)24 UNIT
 KING STREET TO 1ST AVENUE
 HONOLULU, OAHU, HAWAII


Honolulu, Hawaii
 June 21, 1963
 APPROVED: *[Signature]*
 Chief Engineer

Honolulu, Hawaii
 June 21, 1963
 APPROVED: *[Signature]*
 Chief Engineer

Scale: 1" = 100'

SHEET No. 2 OF 4 SHEETS

FED. ROAD DIST. NO.	STATE	FED. AID PROJ. NO.	FISCAL YEAR	SHEET NO.	TOTAL SHEETS
HAWAII	HAW.	111-1-1(5)	1964	5	34

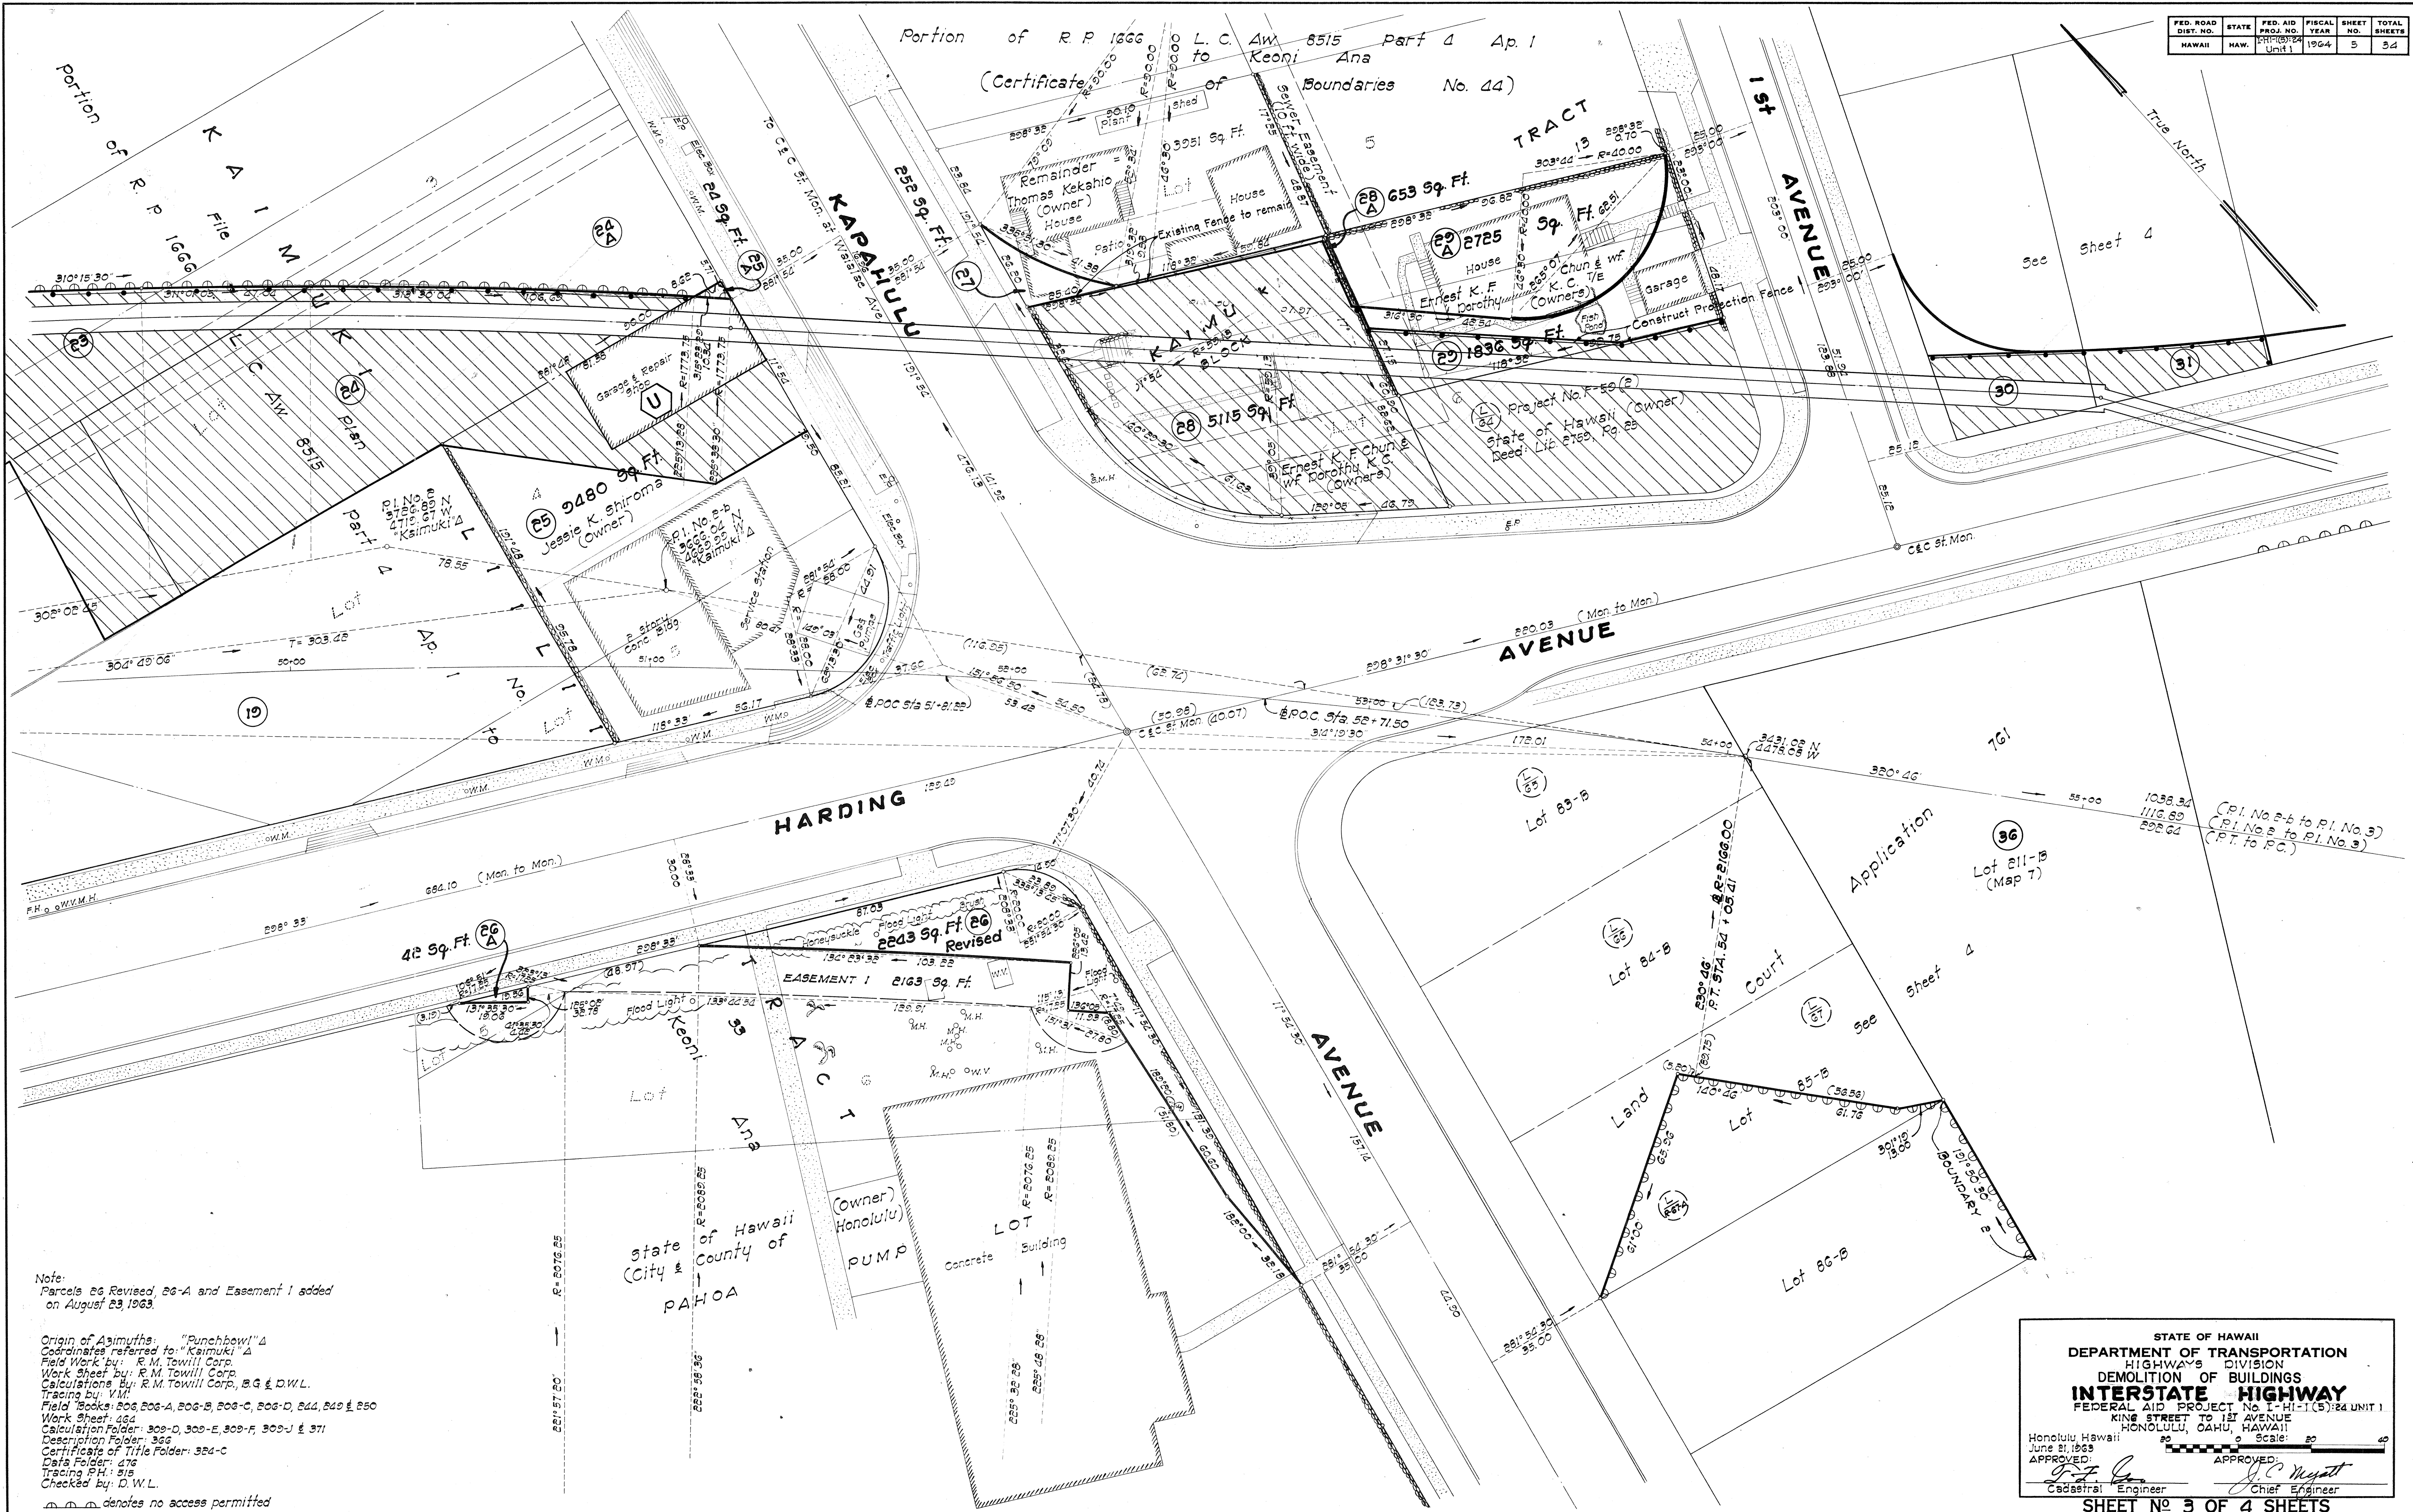

Note:
Parcels 26 Revised, 26-A and Easement 1 added
on August 23, 1963.

Origin of Asymmetry: "Punchbowl"
Coordinates referred to: "Kaimuki"
Field Work by: R. M. Towill Corp.
Work Sheet by: R. M. Towill Corp.
Calculations by: R. M. Towill Corp., B. G. & D. W. L.
Tracing by: V. M.
Field Books: 208-A, 208-B, 208-C, 208-D, 244, 249 & 250
Work Sheet: 464
Calculation Folder: 309-D, 309-E, 309-F, 309-J & 371
Description Folder: 366
Certificate of Title Folder: 324-C
Data Folder: 476
Tracing P.H.: 515
Checked by: D. W. L.
denotes no access permitted

STATE OF HAWAII
DEPARTMENT OF TRANSPORTATION
HIGHWAYS DIVISION
DEMOLITION OF BUILDINGS
INTERSTATE HIGHWAY
FEDERAL AID PROJECT No. 1-HI-1(5)-24 UNIT 1
KING STREET TO 1ST AVENUE
HONOLULU, OAHU, HAWAII

Honolulu, Hawaii
June 21, 1963
APPROVED:
[Signature]
Cadastral Engineer


Scale: 1" = 40'

APPROVED:
[Signature]
Chief Engineer

SHEET NO 3 OF 4 SHEETS

ORIGINAL PLAN	DATE
TRACED BY	
DESIGNED BY	
NOTE BOOK	
QUANTITIES BY	
CHECKED BY	

PH. 515-3 Tax Map Key: 2-7-23, 30 & 3-2-01

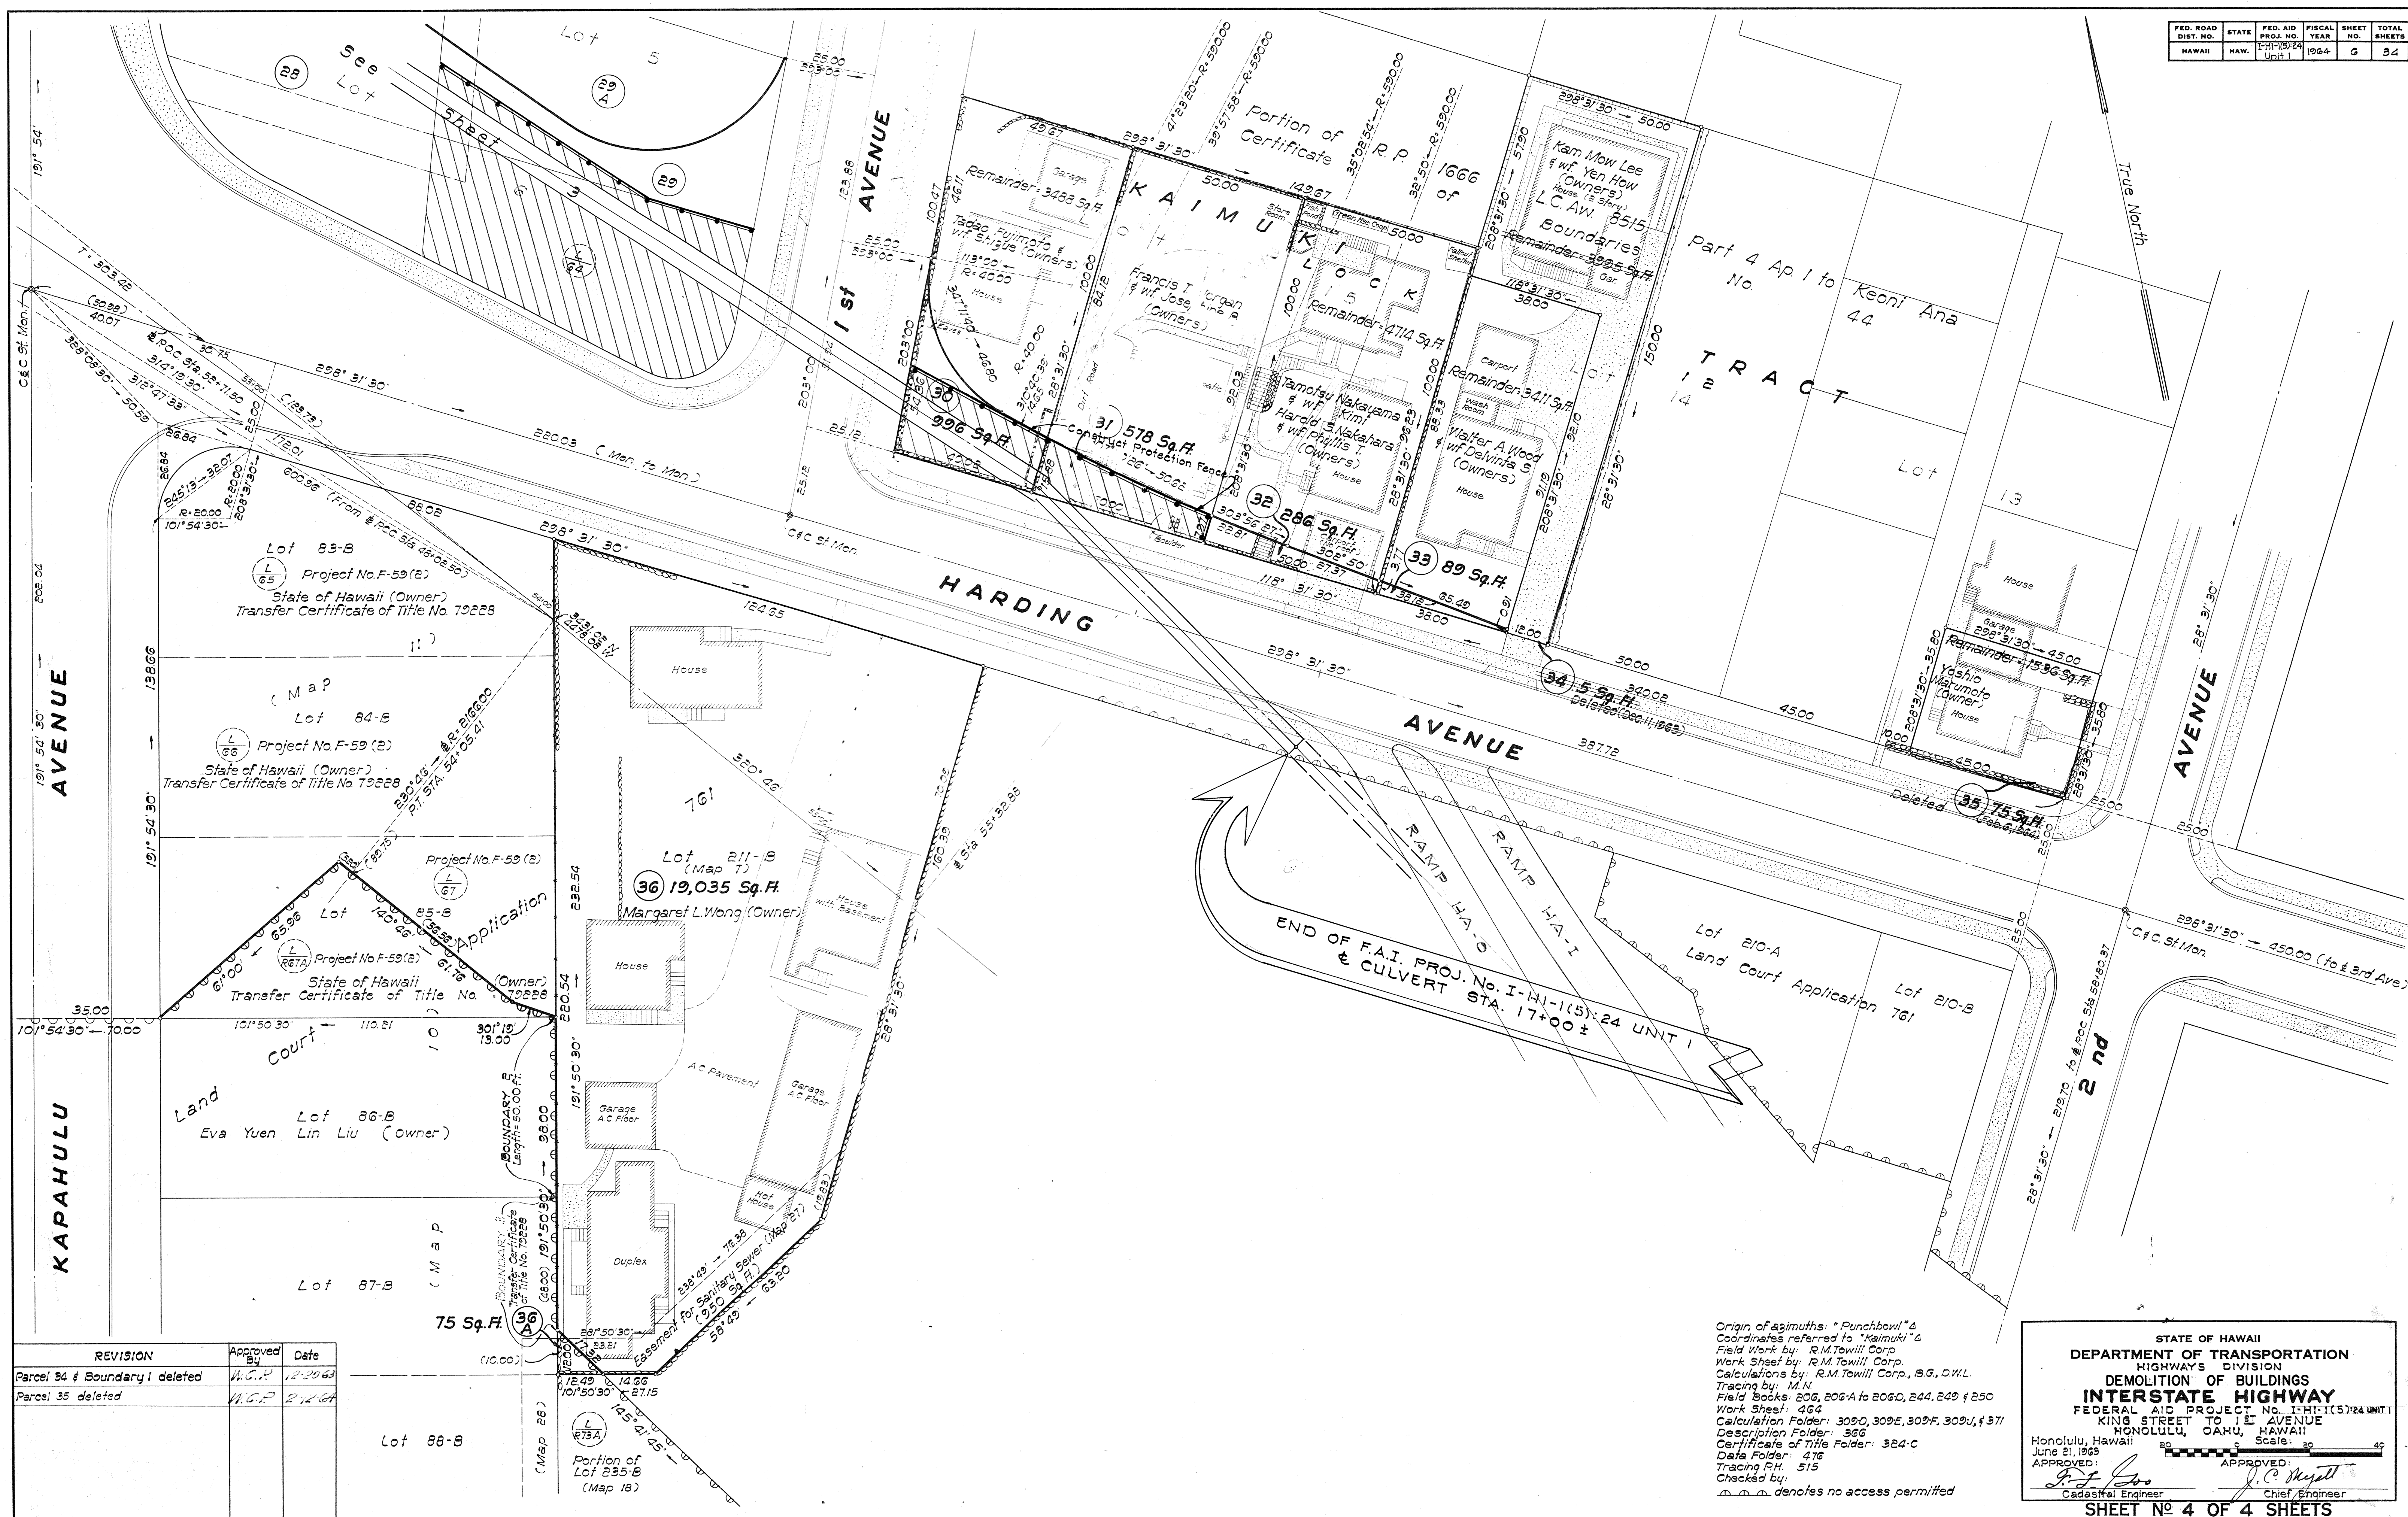

ORIGINAL PLAN	DATE
DESIGNED BY	
TRACED BY	
NOTED BY	
CHECKED BY	

REVISION	Approved By	Date
Parcel 34 & Boundary 1 deleted	M.C.P.	12-20-63
Parcel 35 deleted	M.C.P.	2-12-64

Origin of azimuths: "Punchbowl" & Coordinates referred to "Kaimuki" &
 Field Work by: R.M. Towill Corp.
 Work Sheet by: R.M. Towill Corp.
 Calculations by: R.M. Towill Corp., B.G. DWL.
 Tracing by: M.N.
 Field Books: 206, 206-A to 206-D, 244, 249 & 250
 Work Sheet: 464
 Calculation Folder: 309D, 309E, 309F, 309J, & 371
 Description Folder: 366
 Certificate of Title Folder: 384-C
 Date Folder: 476
 Tracing P.H.: 515
 Checked by: _____
 denotes no access permitted

STATE OF HAWAII
 DEPARTMENT OF TRANSPORTATION
 HIGHWAYS DIVISION
 DEMOLITION OF BUILDINGS
INTERSTATE HIGHWAY
 FEDERAL AID PROJECT No. 101-111-1(5) UNIT 1
 KING STREET TO 1ST AVENUE
 HONOLULU, OAHU, HAWAII

Honolulu, Hawaii
 June 21, 1963
 APPROVED:
[Signature]
 Chief Engineer

APPROVED:
[Signature]
 Chief Engineer

SHEET NO 4 OF 4 SHEETS