

| FED. ROAD DIST. NO. | STATE  | FED. AID PROJ. NO. | FISCAL YEAR | SHEET NO. | TOTAL SHEETS |
|---------------------|--------|--------------------|-------------|-----------|--------------|
| HAWAII              | HAWAII | I-HI-107           | 1965        | 9         | 99           |

| DATE | BY | FINAL SURVEY | NOTED | NOTE BOOK NO. | AREAS CHECKED |
|------|----|--------------|-------|---------------|---------------|
|      |    |              |       |               |               |

| DATE | BY | ORIGINAL SURVEY | NOTED | NOTE BOOK NO. | AREAS CHECKED |
|------|----|-----------------|-------|---------------|---------------|
|      |    |                 |       |               |               |

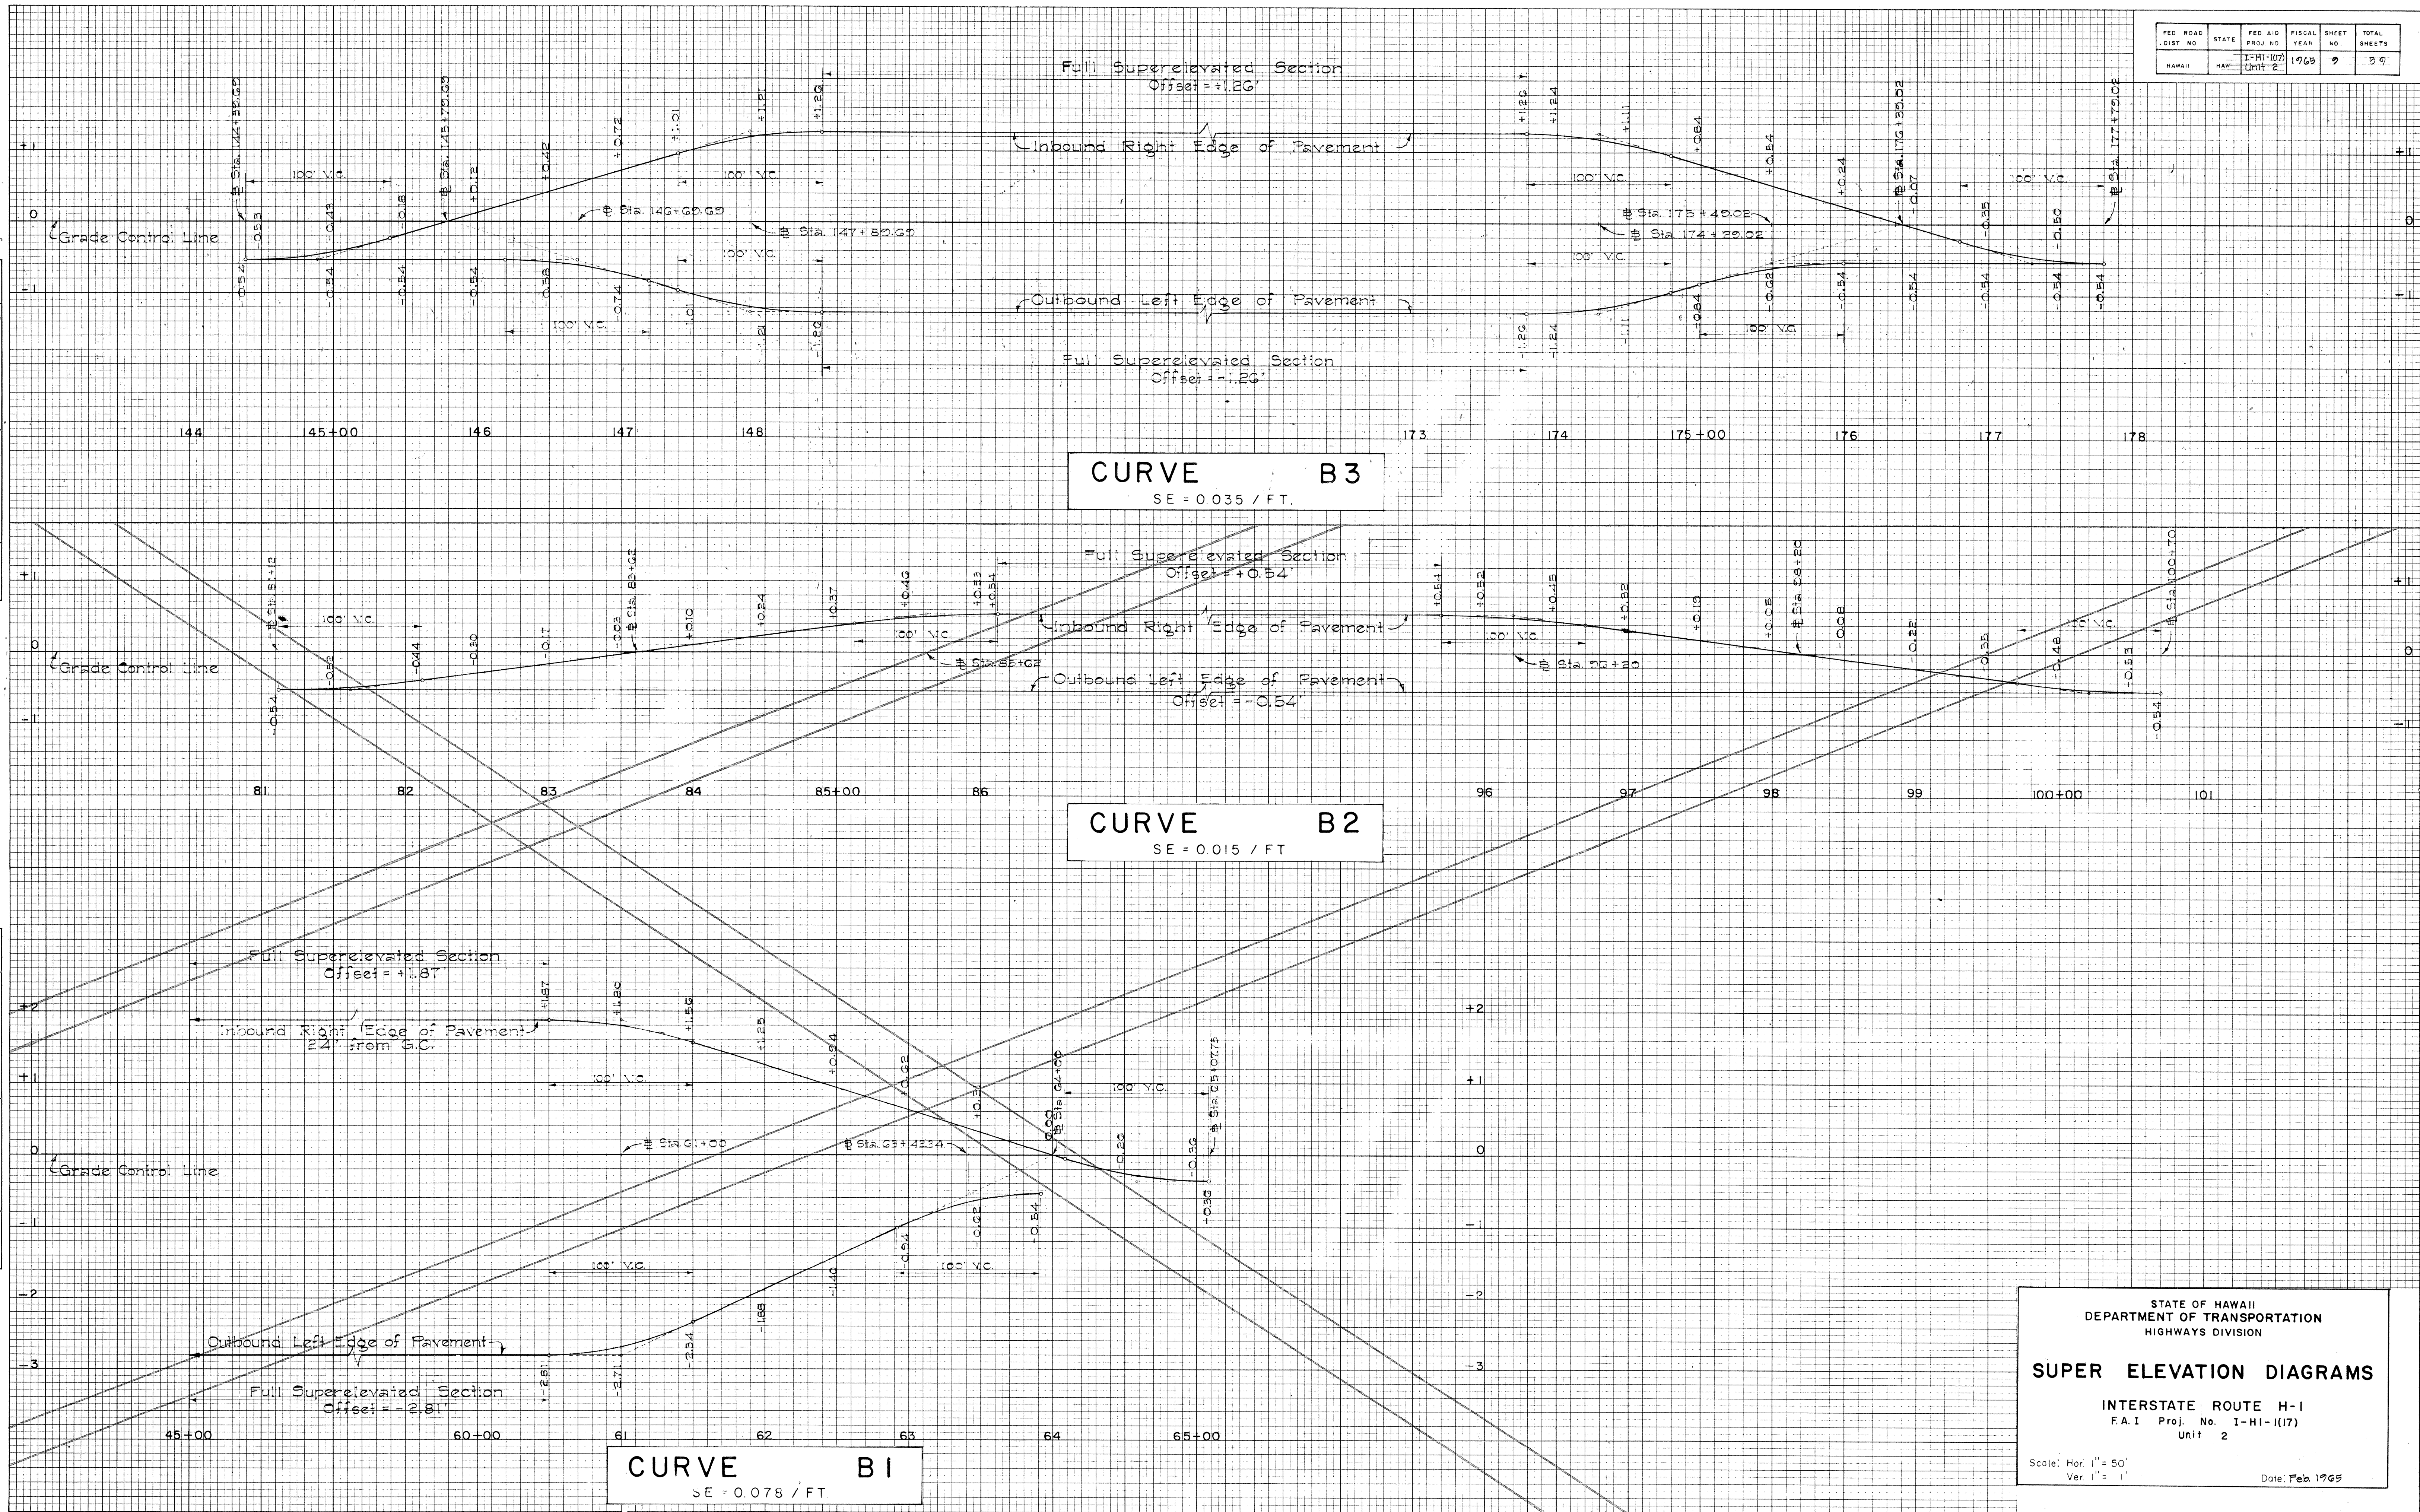


PLATE 3-CROSS SECTION O. P. R. & R. E. STANDARD  
J. H. WEIL CO. PHILADELPHIA

STATE OF HAWAII  
DEPARTMENT OF TRANSPORTATION  
HIGHWAYS DIVISION

**SUPER ELEVATION DIAGRAMS**

INTERSTATE ROUTE H-1  
F.A.I. Proj. No. I-HI-107  
Unit 2


Scale: Hor. 1" = 50'  
Ver. 1" = 1'

Date: Feb 1965

| FED. ROAD DIST. NO. | STATE | FED. AID PROJ. NO. | FISCAL YEAR | SHEET NO. | TOTAL SHEETS |
|---------------------|-------|--------------------|-------------|-----------|--------------|
| HAWAII              | HAW   | I-HI-107 Unit 2    | 1965        | 10        | 59           |

| FINAL SURVEY | DATE |
|--------------|------|
| PLOTTED      |      |
| NOTE BOOK    |      |
| NO.          |      |

| ORIGINAL SURVEY | DATE |
|-----------------|------|
| PLOTTED         |      |
| NOTE BOOK       |      |
| NO.             |      |

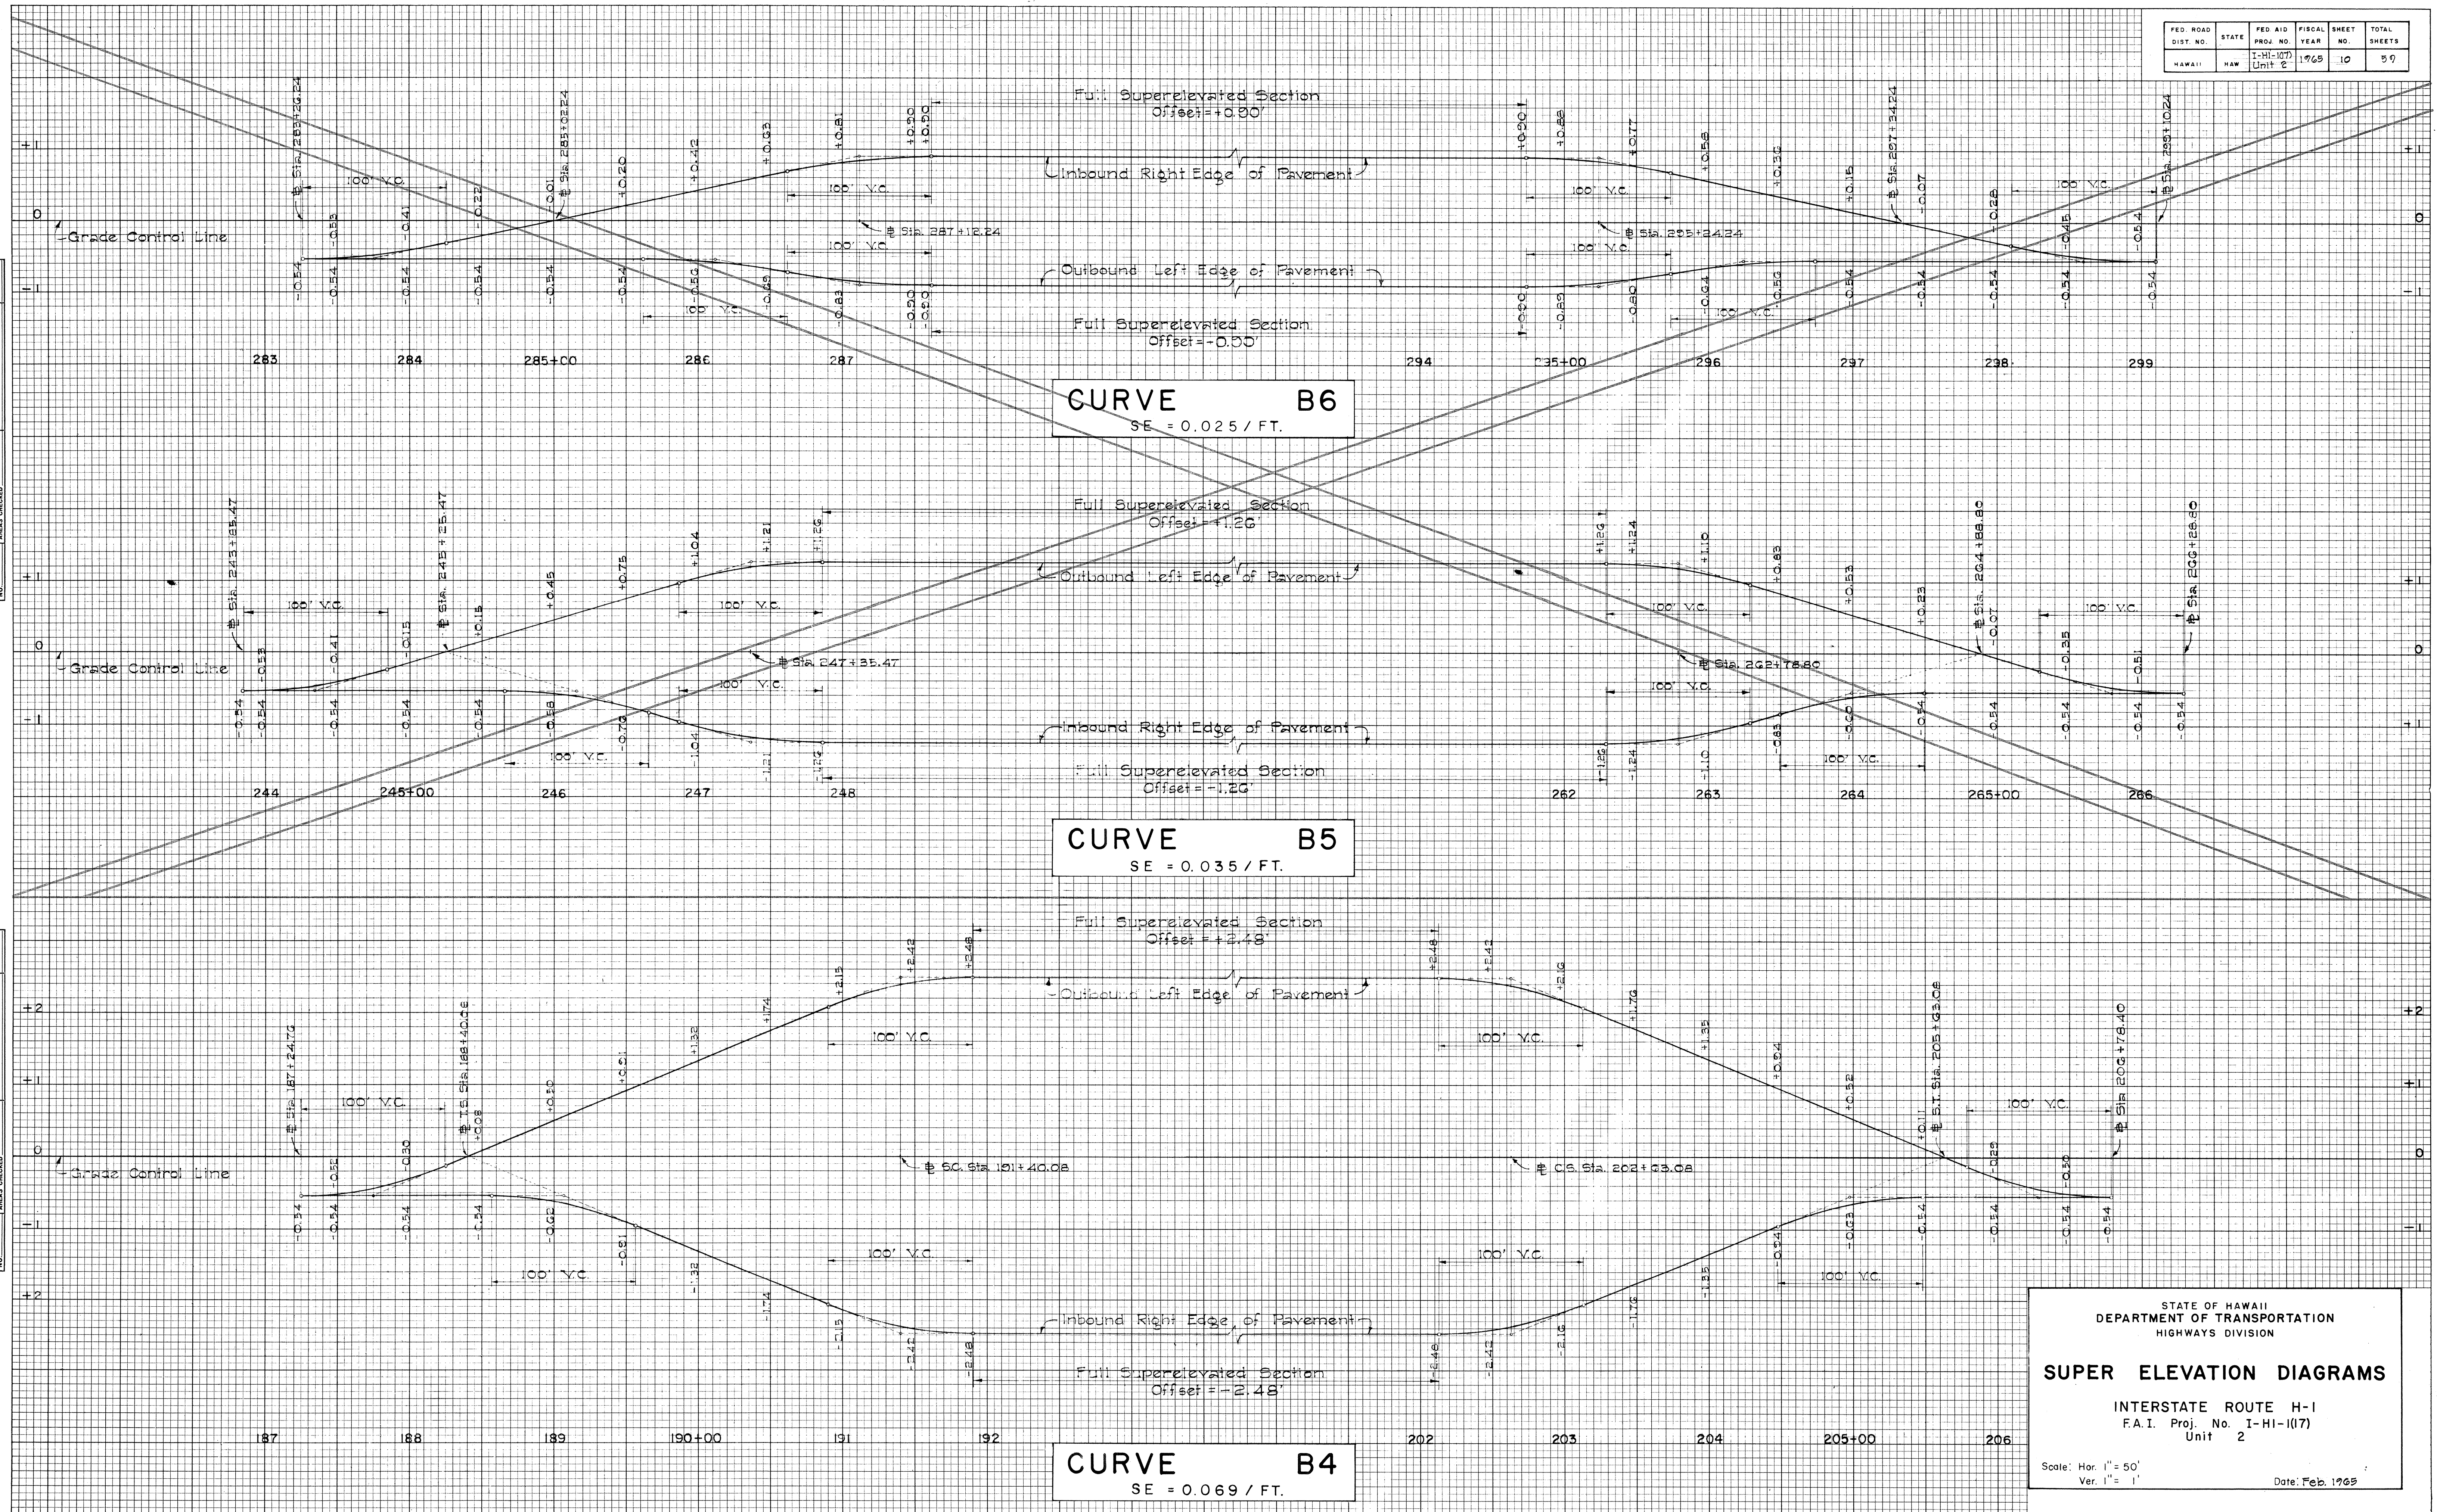

STATE OF HAWAII  
DEPARTMENT OF TRANSPORTATION  
HIGHWAYS DIVISION

**SUPER ELEVATION DIAGRAMS**

INTERSTATE ROUTE H-1  
F.A.I. Proj. No. I-HI-107  
Unit 2

Scale: Hor. 1" = 50'  
Ver. 1" = 1'

Date: Feb. 1965