


FED. ROAD DIST. No.	STATE	FED. AID PROJ. No.	FISCAL YEAR	SHEET No.	TOTAL SHEETS
HAWAII	HAW.	I-HI-1(24)	1988	33	64

PLAN	DATE	BY
SURVEYED		
DESIGNED		
NOTED		
NO.		

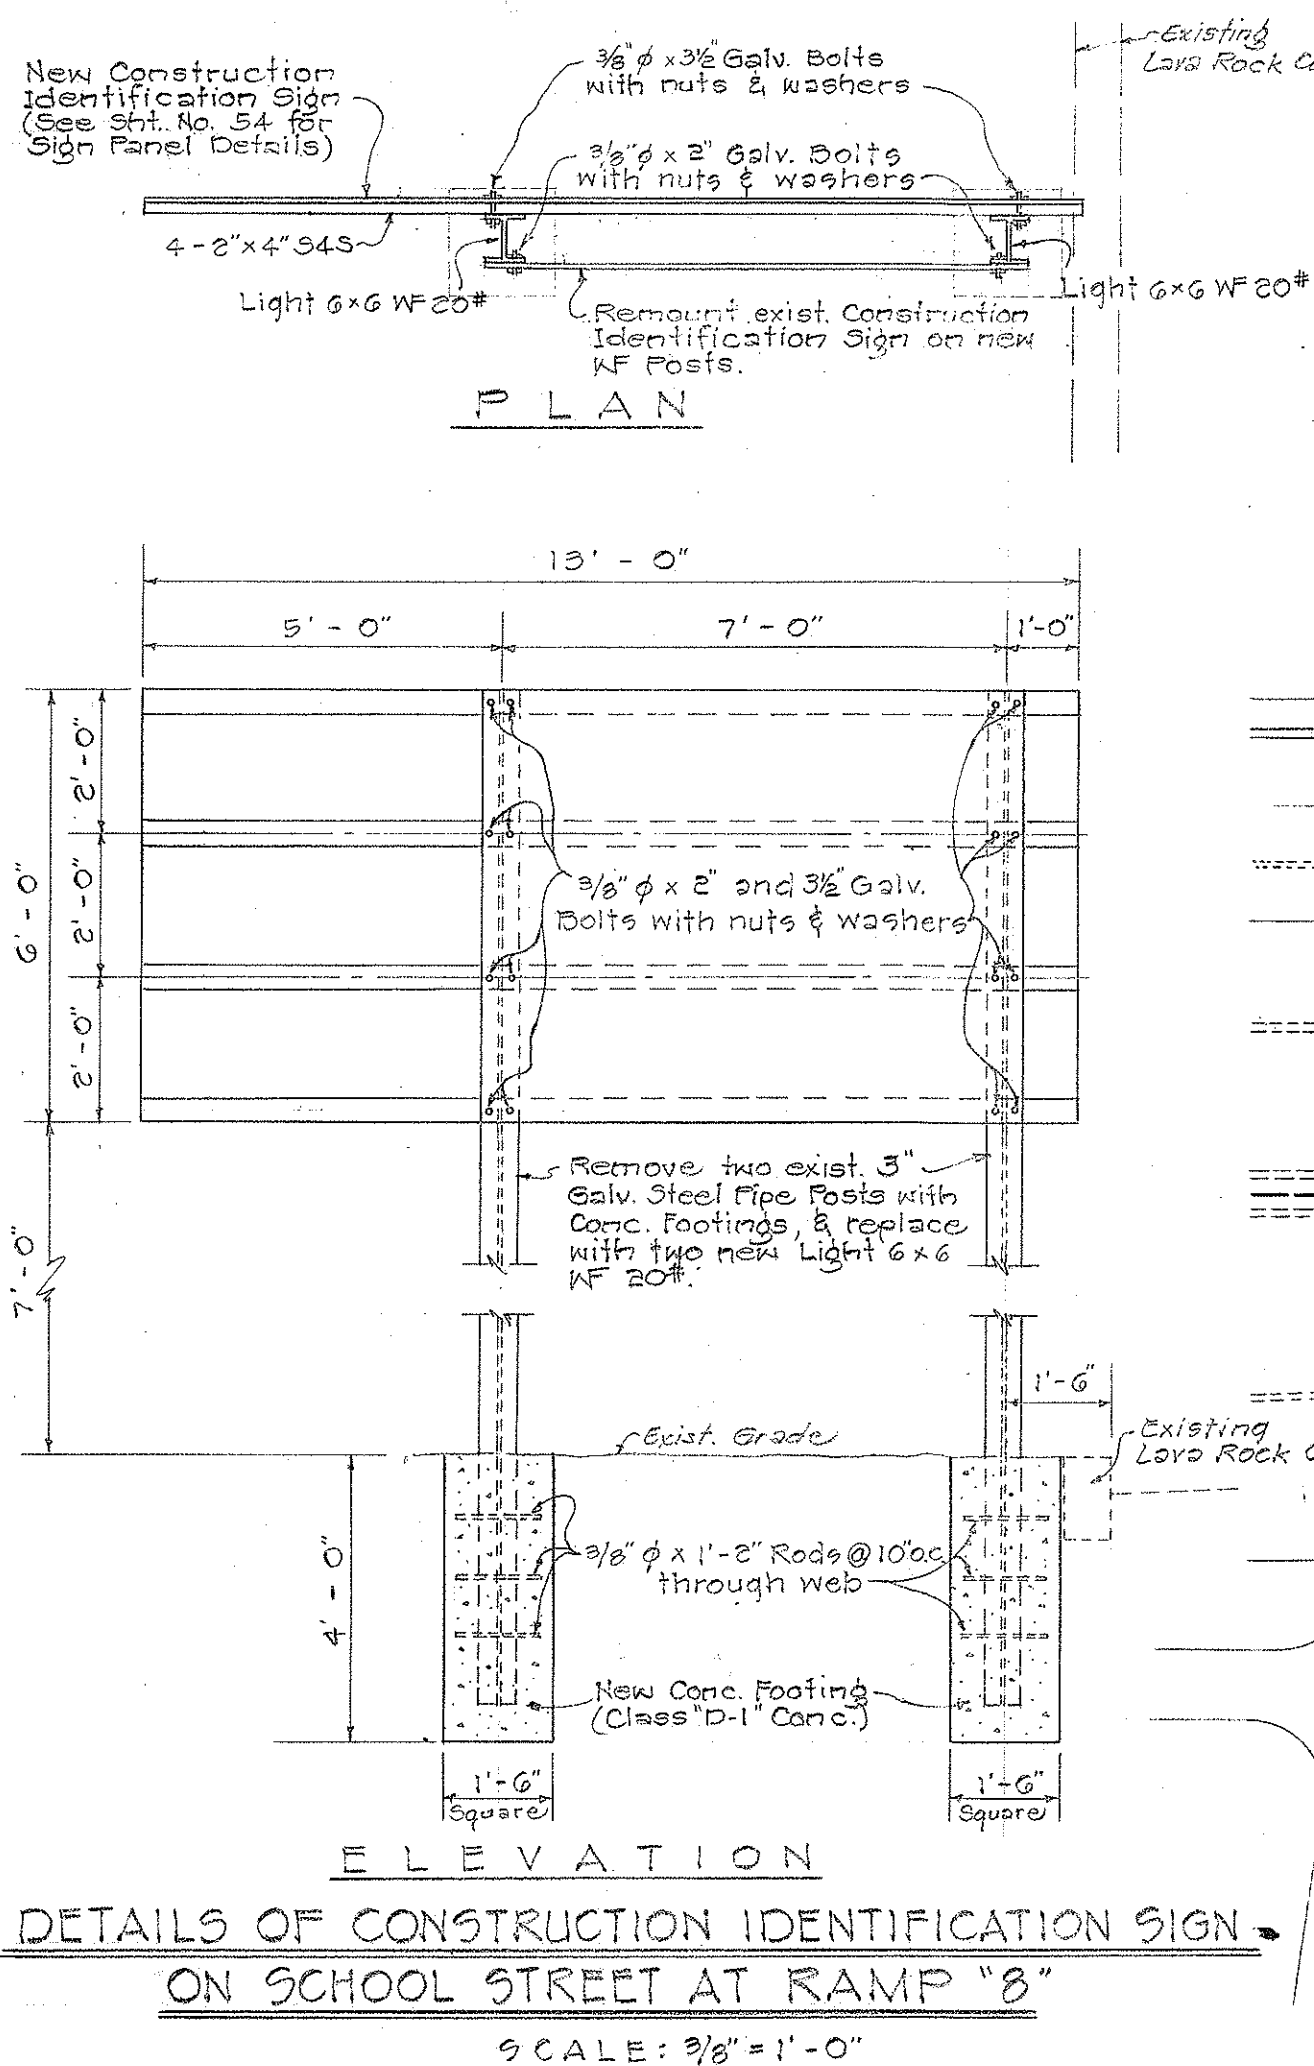

DETAILS OF CONSTRUCTION IDENTIFICATION SIGN ON SCHOOL STREET AT RAMP "8"
SCALE: 3/8" = 1'-0"



SUMMARY OF TRAFFIC SIGNS		
TYPE	DESCRIPTION	QUANTITY
R2-I(25)	SPEED LIMIT 25	2
R2-I(45)-I	SPEED LIMIT 45	2
R6-I(R)	ONE WAY	3
R6-I(L)	ONE WAY	1
R7-I	NO PARKING ANYTIME	2
R7-4	NO STOPPING OR STANDING	9
RM-2	Reflector Marker	55
RM-2	Reflector Marker (Sign plate only)	14
RM-3	Reflector Marker	8
W13-3(25)-I	EXIT 25 MPH	3
W20-5b	LEFT LANE CLOSED 1000 FT	1
W20-6c	SINGLE LANE 500 FT	1
W20-8	USE RIGHT LANE	1
M6-I-W-I(3)	Cardinal Direction Marker (WEST)	1
IM-I(3)	Interstate Route Marker	1
TOTAL		104

TRAFFIC SIGN LEGEND

- New Sign
- Sign mounted on galvanized iron pipe
- Sign mounted on two galvanized iron pipes
- Sign mounted on highway lighting standard, traffic signal standard or utility pole
- Reflectorized markers on galvanized channel
- Ground mounted Expressway sign
- Overhead Expressway sign (Cantilever)
- Overhead Expressway sign (Butterfly)
- Overhead Expressway sign (Span)
- Ground mounted Destination sign

GENERAL NOTES:

- Exact location of signs to be determined in the field by the Engineer.
- Existing signs not incorporated into the new traffic sign layout shall be removed unless otherwise noted. (All costs incidental to the item "Installation of Signs").

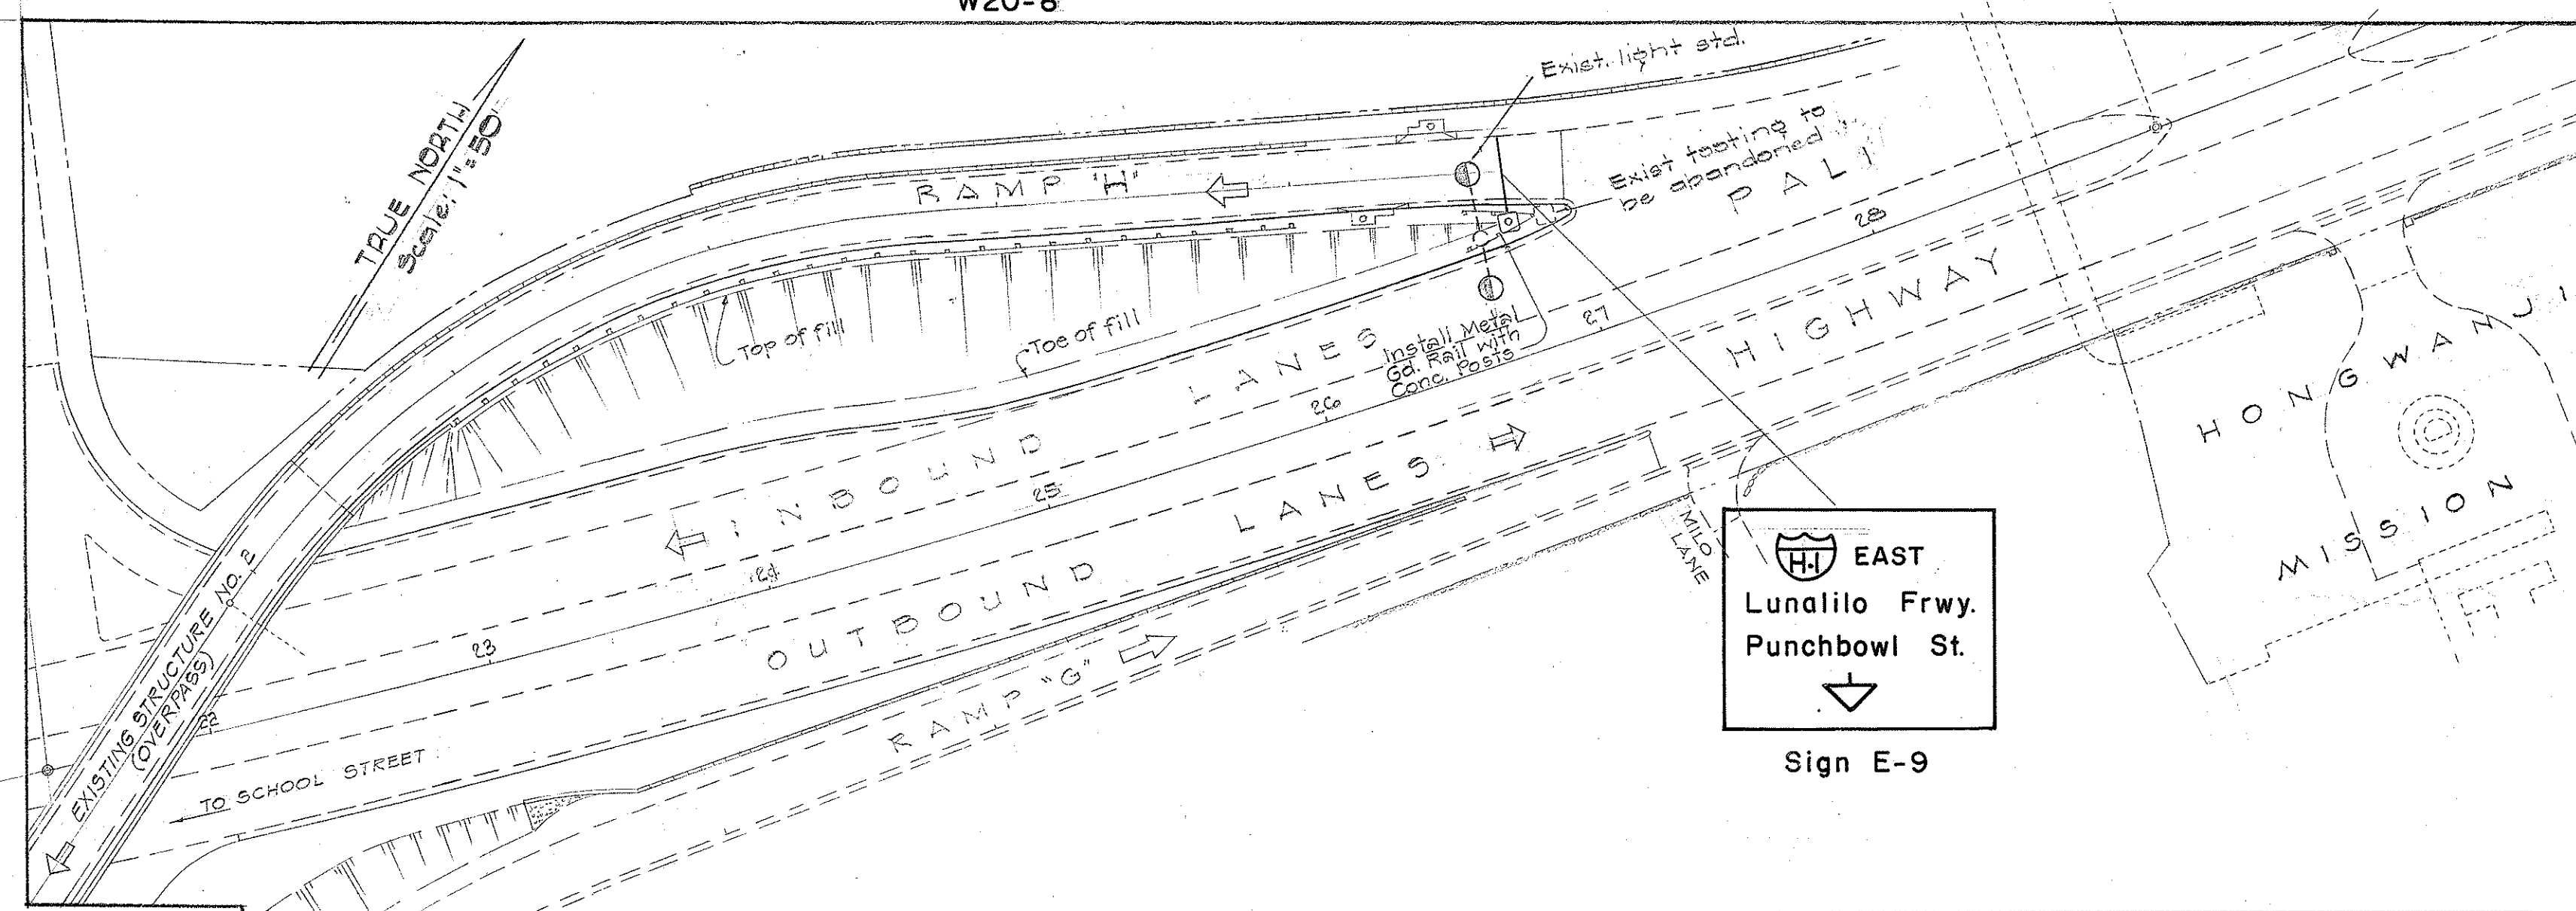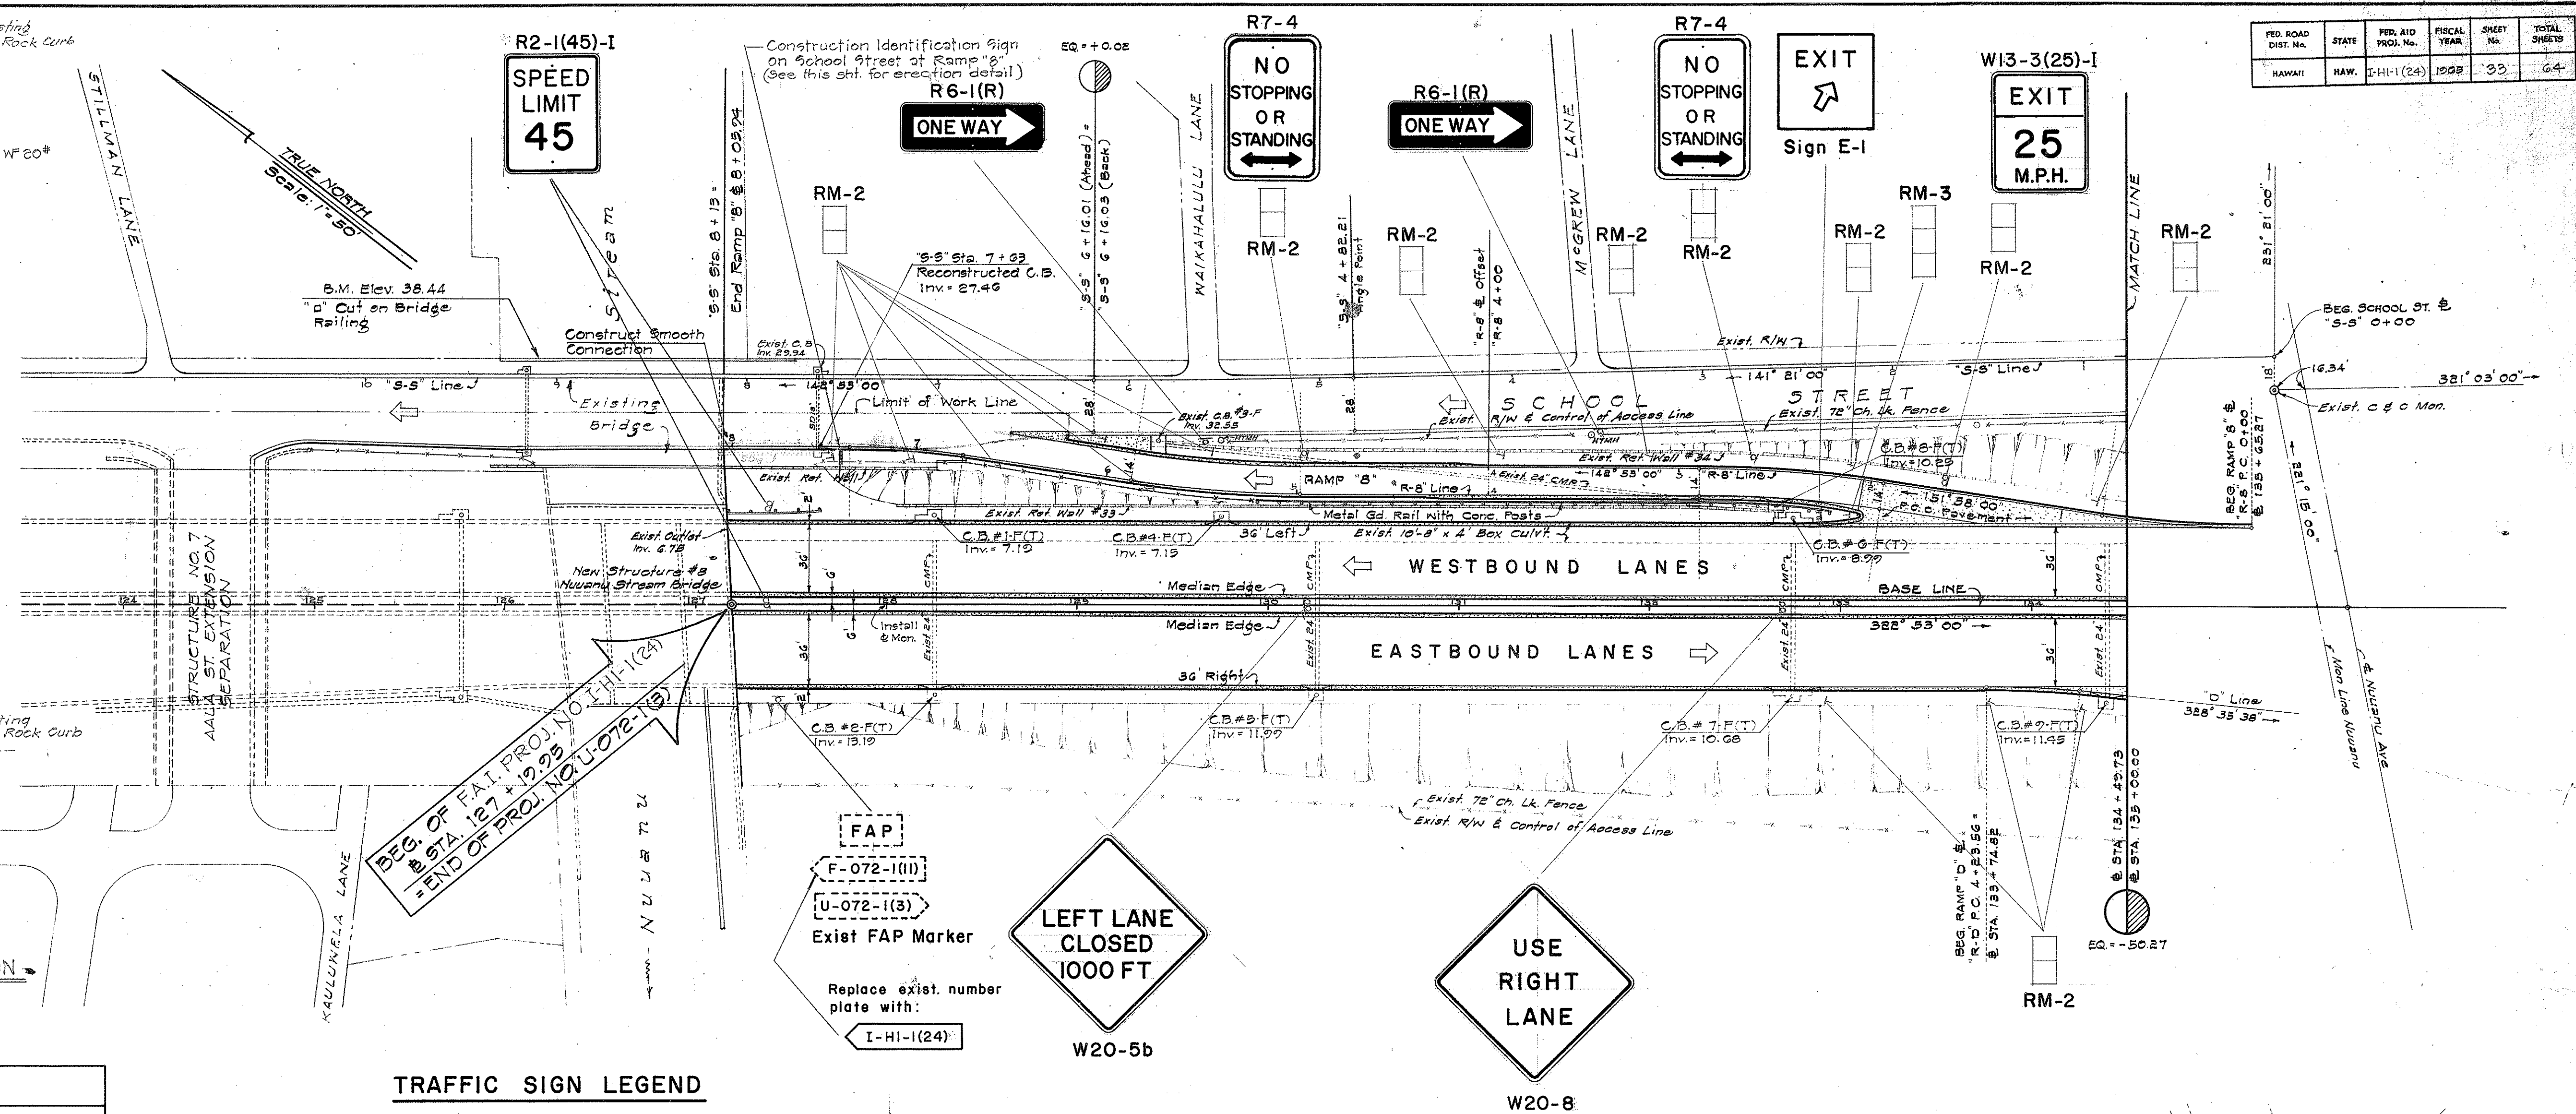

STATE OF HAWAII
DEPARTMENT OF TRANSPORTATION
HIGHWAYS DIVISION
INTERSTATE HIGHWAY (LUNALILO FWY)
F.A.I. PROJ. NO. I-HI-1(24)

TRAFFIC SIGNS

SCALE: 1" = 50'

SHEET No. 1 OF 24 SHEETS

