


FED. ROAD DIST. NO.	STATE	FED. AID PROJ. NO.	FISCAL YEAR	SHEET NO.	TOTAL SHEETS
HAWAII	HAW.	F.H.I. (6)	1965	84	129

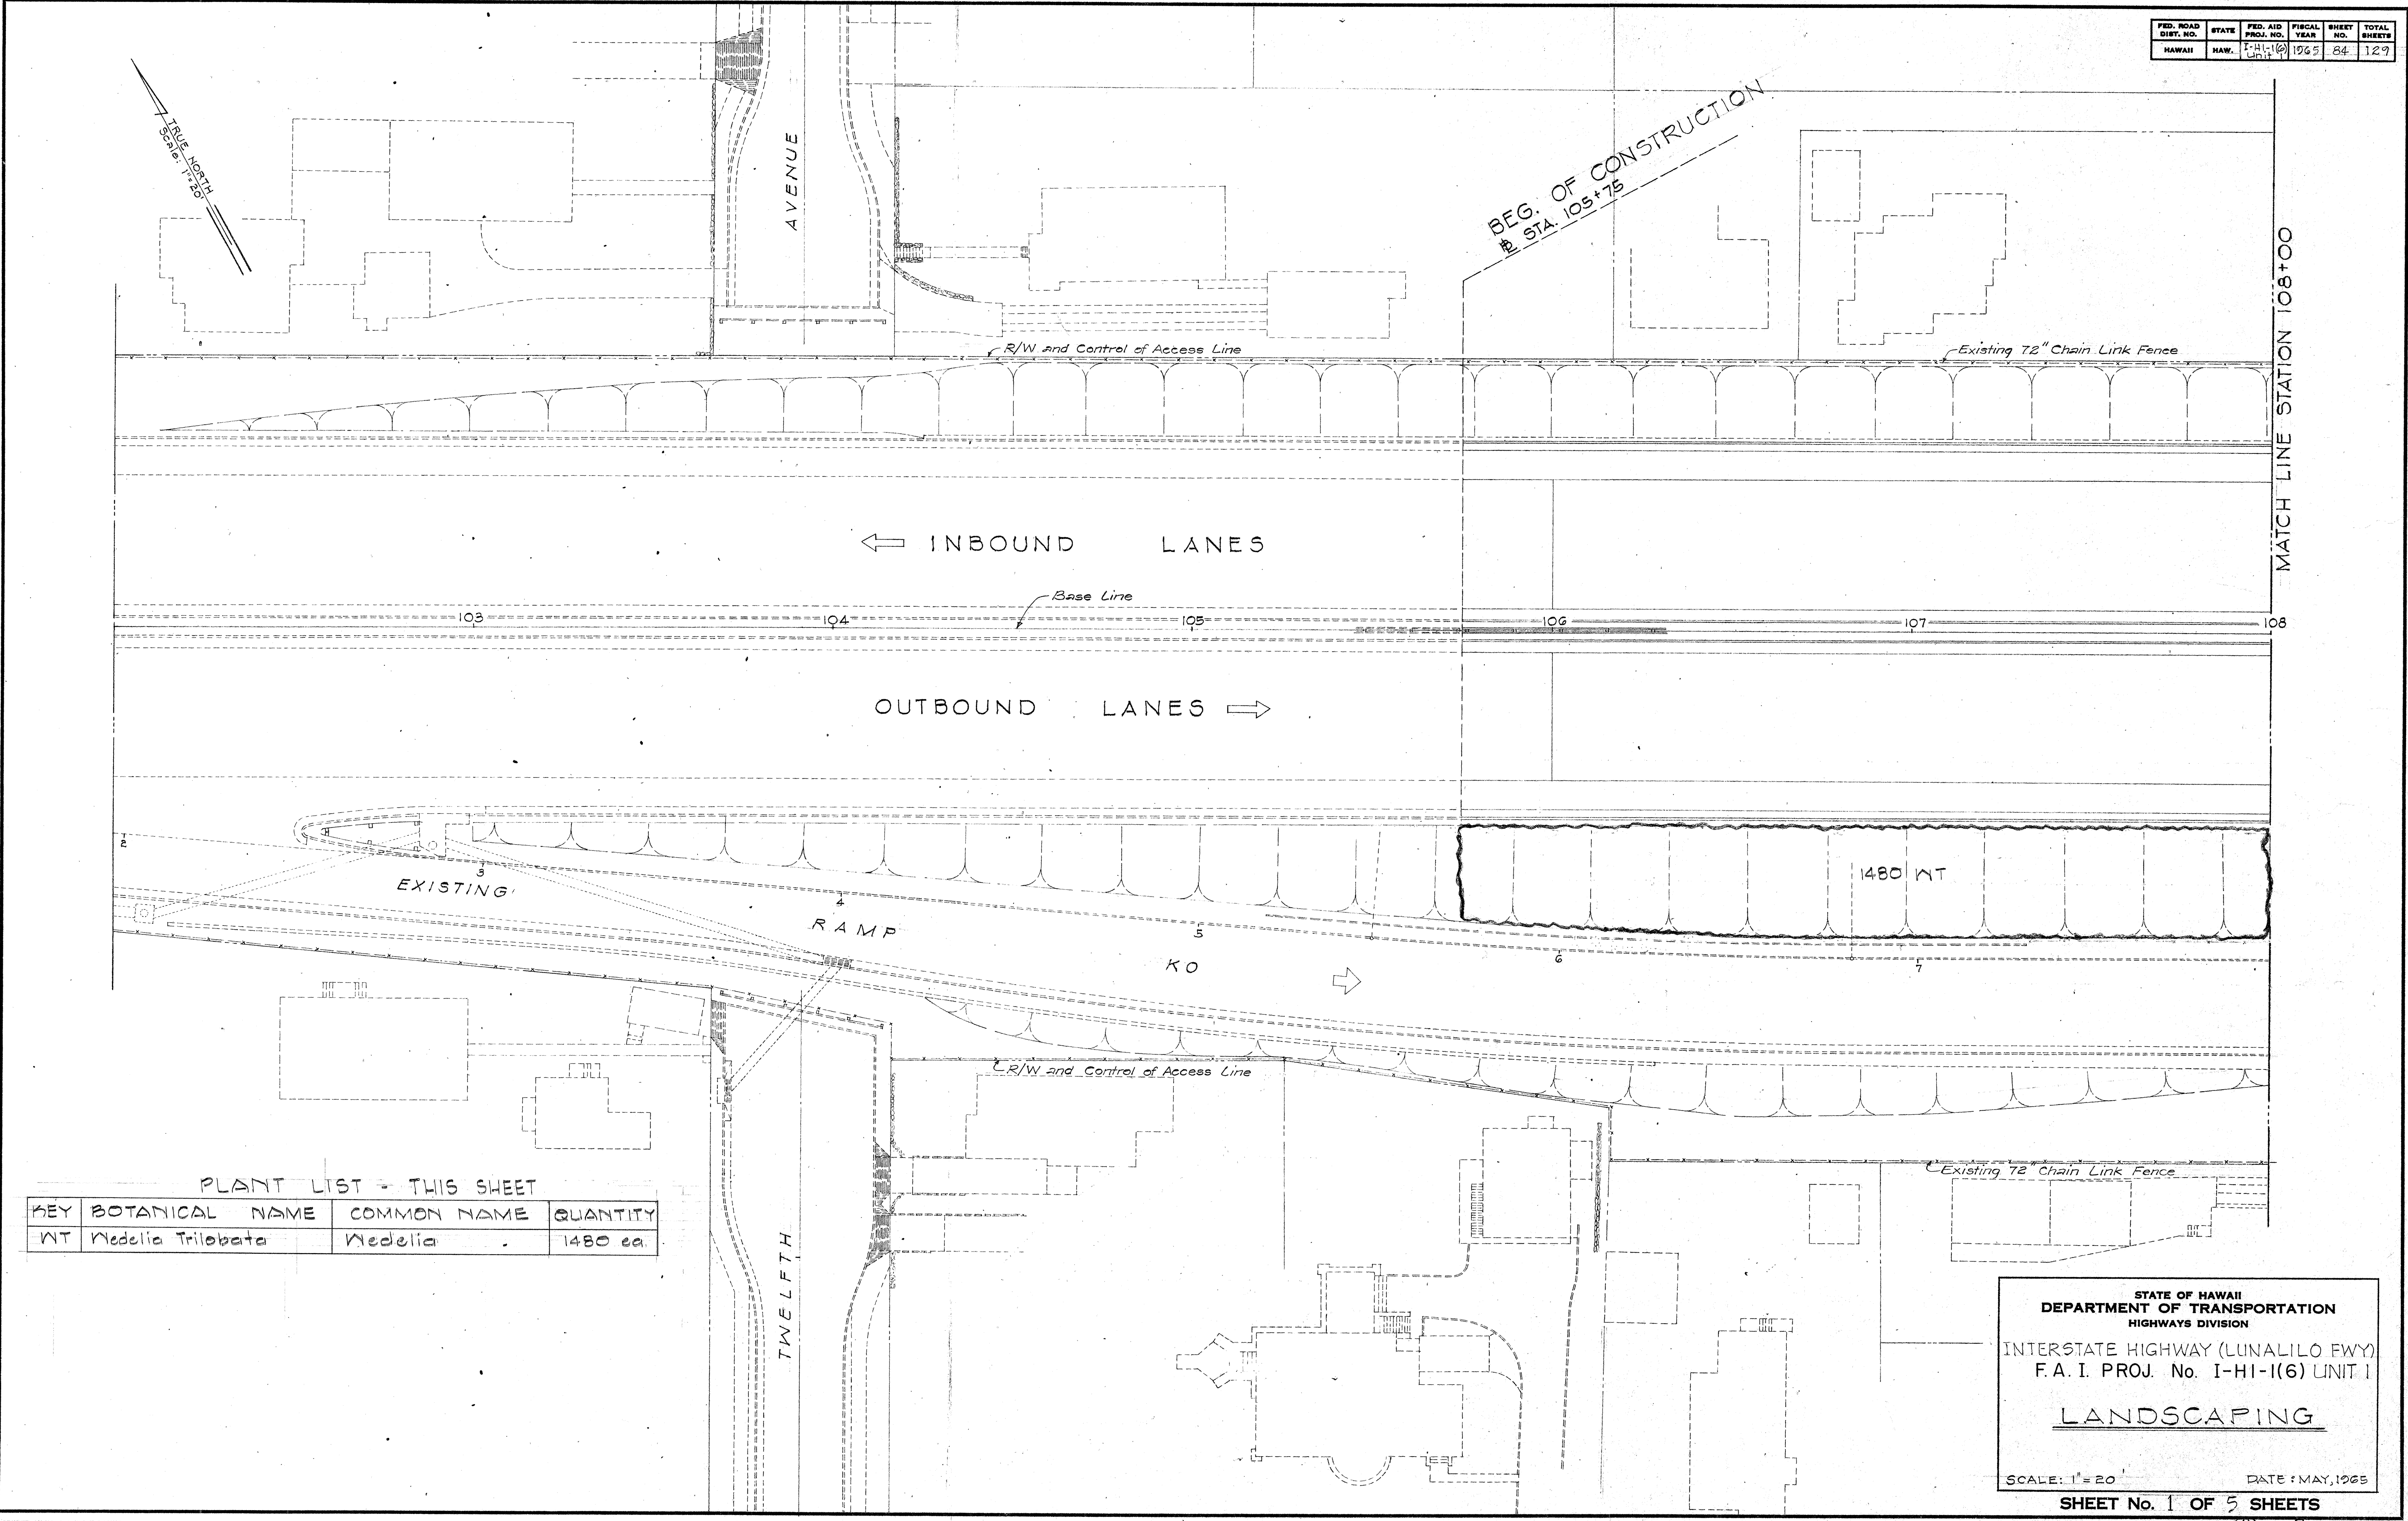

PLANT LIST - THIS SHEET

KEY	BOTANICAL NAME	COMMON NAME	QUANTITY
NT	Nedelia Trilobata	Nedelia	1480 ea.

STATE OF HAWAII
DEPARTMENT OF TRANSPORTATION
HIGHWAYS DIVISION

INTERSTATE HIGHWAY (LUNALILO FWY)
F.A.I. PROJ. No. I-HI-1(6) UNIT I

LANDSCAPING

SCALE: 1" = 20' DATE: MAY, 1965

SHEET No. 1 OF 5 SHEETS

ORIGINAL	DATE
PLAN	1964
DESIGNED BY	
NOTED BY	
CHECKED BY	

FED. ROAD DIST. NO.	STATE	FED. AID PROJ. NO.	FISCAL YEAR	SHEET NO.	TOTAL SHEETS
HAWAII	HAW.	101-10	1965	85	129

MATCH LINE STATION 108+00

AVENUE

BEG. OF F.A.I. PROJ. NO. I-HI-1(6) UNIT 1
STA. 109+00

TRUE NORTH
SCALE: 1" = 20'

AVENUE

MATCH LINE STATION 114+00

72" Chain Link Fence

102 NO

4' Chain Link Gate

R/W and Control of Access Line

1260 WT.

← INBOUND LANES

Base Line

EXISTING

STRUCTURE
NO. 13

OUTBOUND LANES →

245 WT

500 WT

72" Chain Link Fence

2'-10" Conc. Cut-Off Ditch

210 WT

4' Chain Link Gate

R/W and Control of Access Line

HEAD

KOKO

THIRTEENTH

PLANT LIST - THIS SHEET

KEY	BOTANICAL NAME	COMMON NAME	QUANTITY
NT	Nedelia Trilobata	Nedelia	3,005 ea.
NO	Nerium Oleander	Single Pink Oleander	102 ea.
CD	Cynodon Dactylon	Fine Leaf Bermuda Grass	50 sq. ft.

STATE OF HAWAII
DEPARTMENT OF TRANSPORTATION
HIGHWAYS DIVISION

INTERSTATE HIGHWAY (LUNALILO FWY)
F.A.I. PROJ. No. I-HI-1(6) UNIT 1

LANDSCAPING

SCALE: 1" = 20'


DATE: MAY, 1965

SHEET No. 2 OF 5 SHEETS

85

SURVEY PLOTTED BY	DATE
DRAWN BY	
DESIGNED BY	
QUANTITIES BY	
CHECKED BY	
ORIGINAL PLAN	
NOTE BOOK	
No.	

FED. ROAD DIST. NO.	STATE	FED. AID PROJ. NO.	FISCAL YEAR	SHEET NO.	TOTAL SHEETS
HAWAII	HAW.	I-HI-1(6) Unit 1	1965	86	129

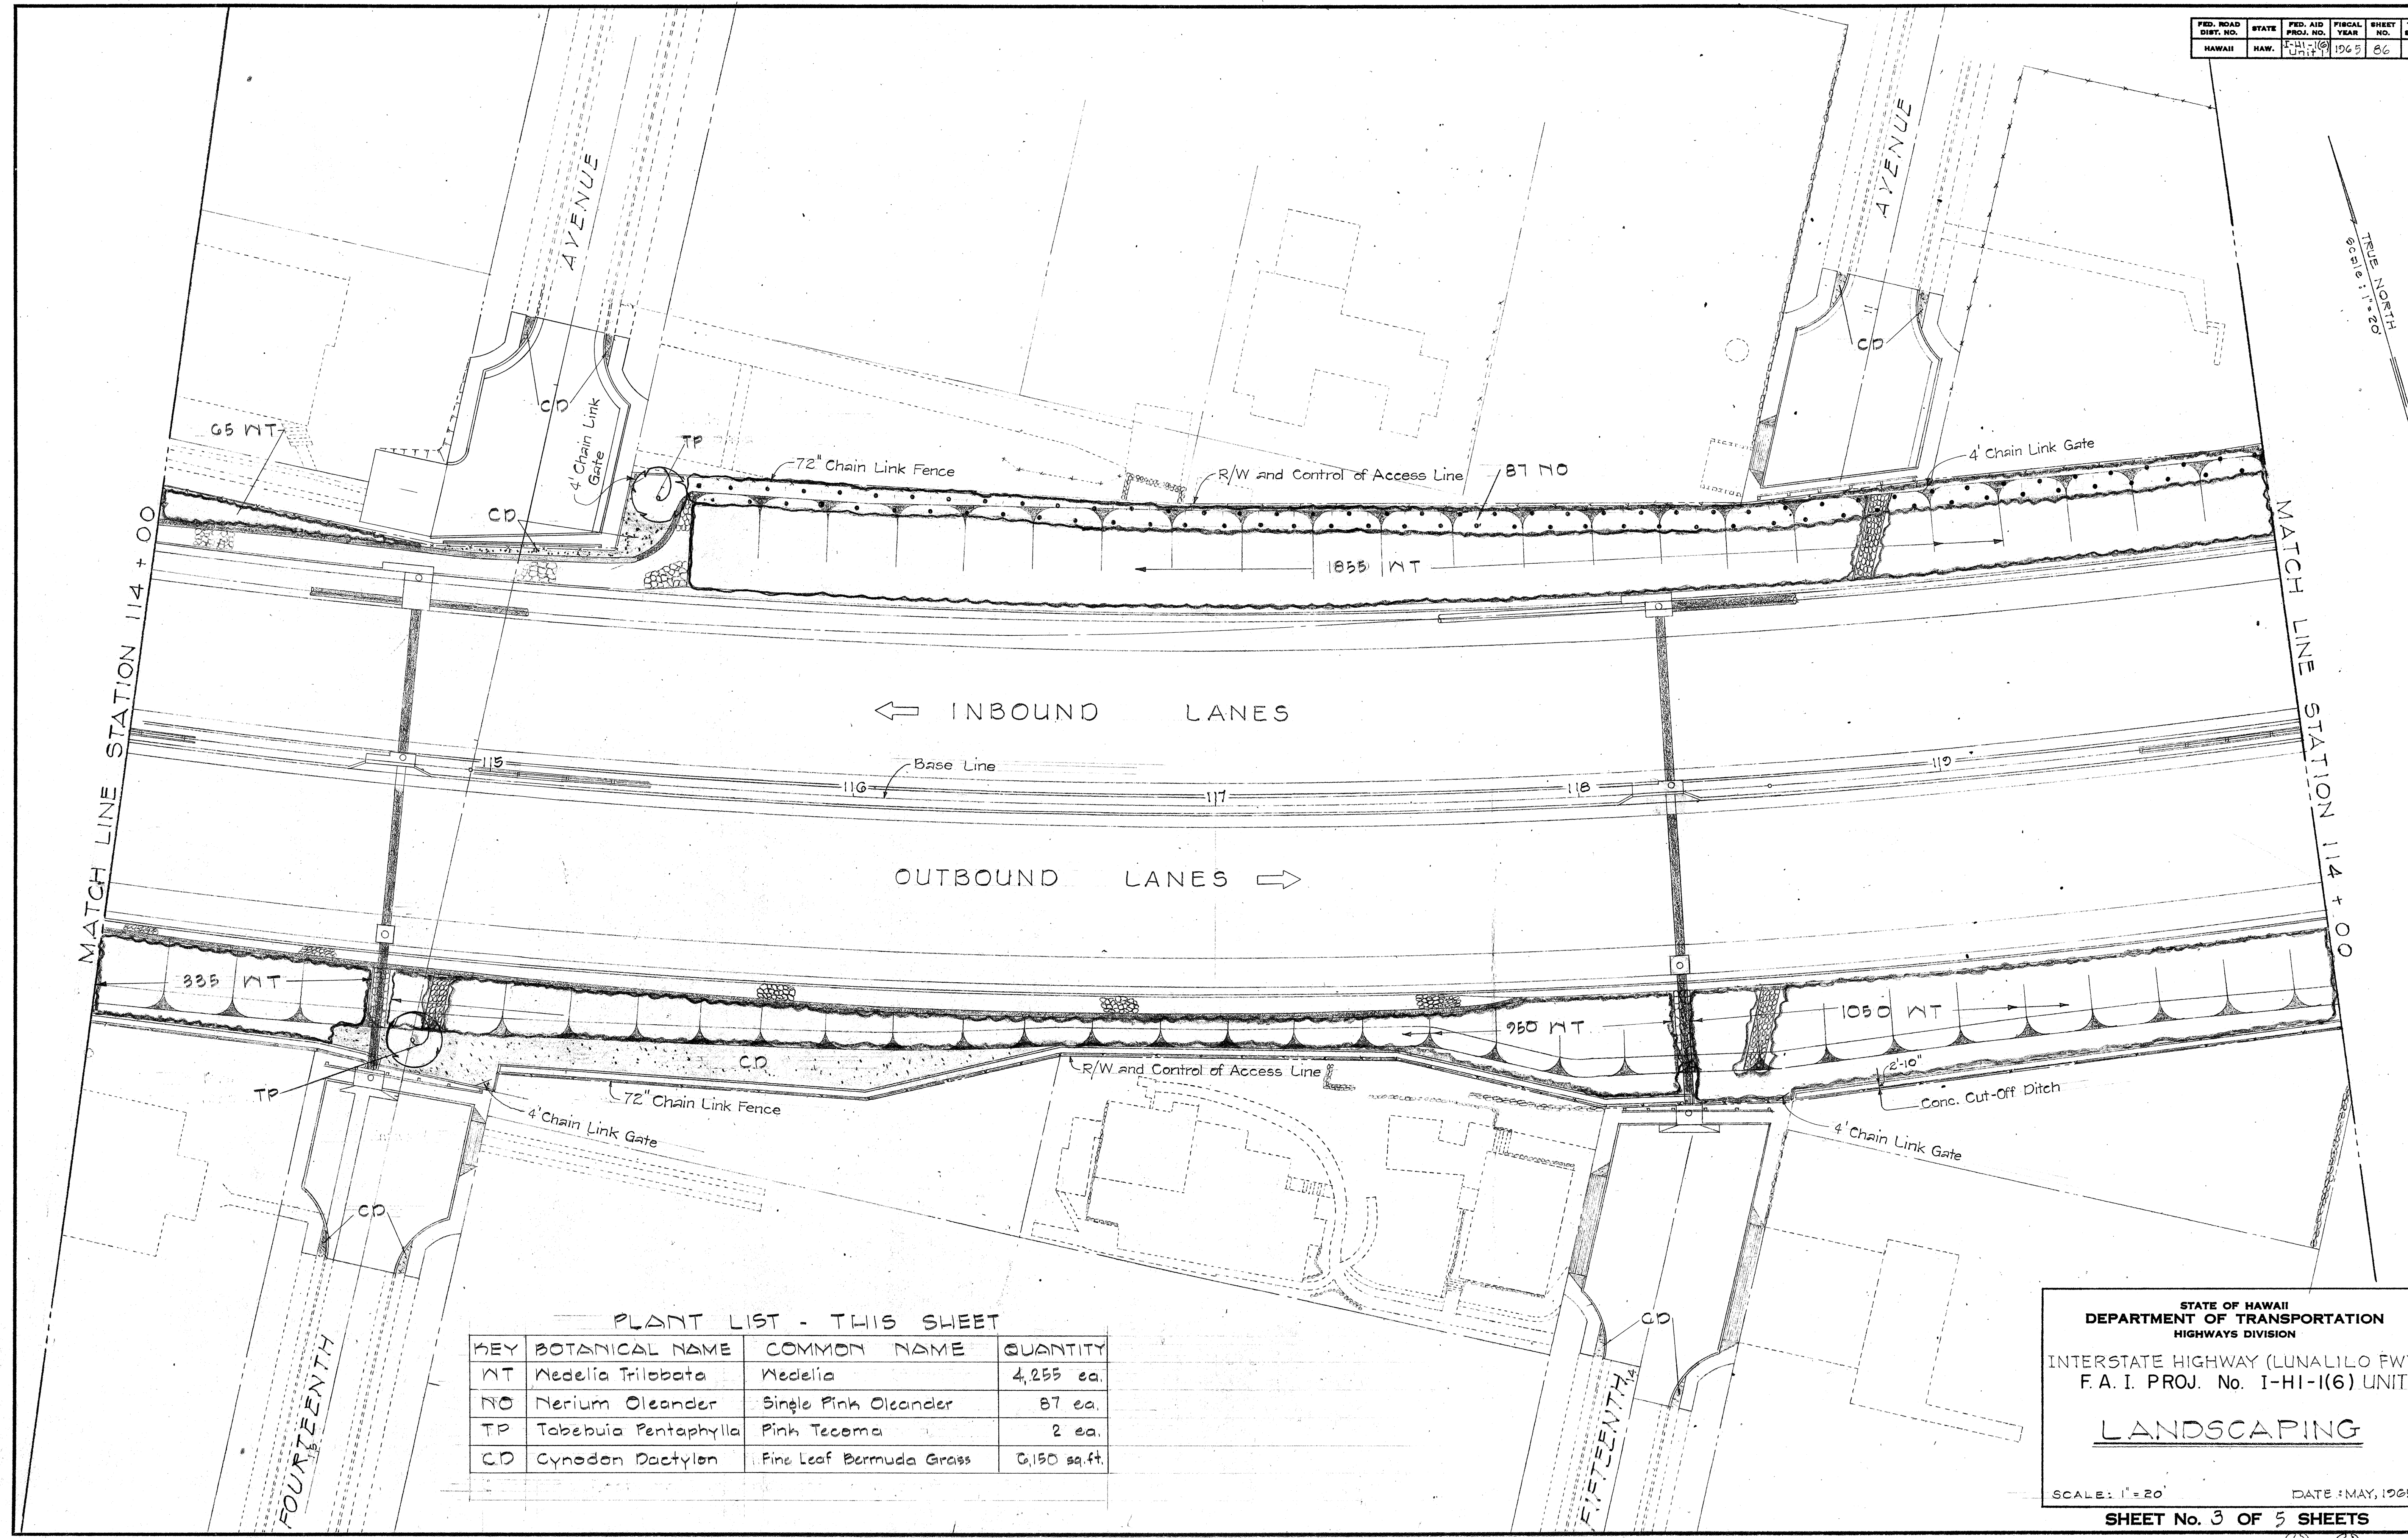

PLANT LIST - THIS SHEET

KEY	BOTANICAL NAME	COMMON NAME	QUANTITY
NT	Nedelia Trilobata	Medelia	4,255 ea.
NO	Nerium Oleander	Single Pink Oleander	87 ea.
TP	Tabebuia Pentaphylla	Pink Tecoma	2 ea.
CD	Cynodon Dactylon	Fine Leaf Bermuda Grass	6,150 sq.ft.

STATE OF HAWAII
DEPARTMENT OF TRANSPORTATION
HIGHWAYS DIVISION

INTERSTATE HIGHWAY (LUNALILO FWY)
F.A.I. PROJ. No. I-HI-1(6) UNIT 1


LANDSCAPING

SCALE: 1"=20' DATE: MAY, 1965

SHEET No. 3 OF 5 SHEETS

ORIGINAL PLAN	SURVEY PLOTTED BY	DATE
DESIGNED BY		
NOTED BY		
CHECKED BY		
No.		

FED. ROAD DIST. NO.	STATE	FED. AID PROJ. NO.	FISCAL YEAR	SHEET NO.	TOTAL SHEETS
HAWAII	HAW.	I-HI-1(6)	1965	87	129

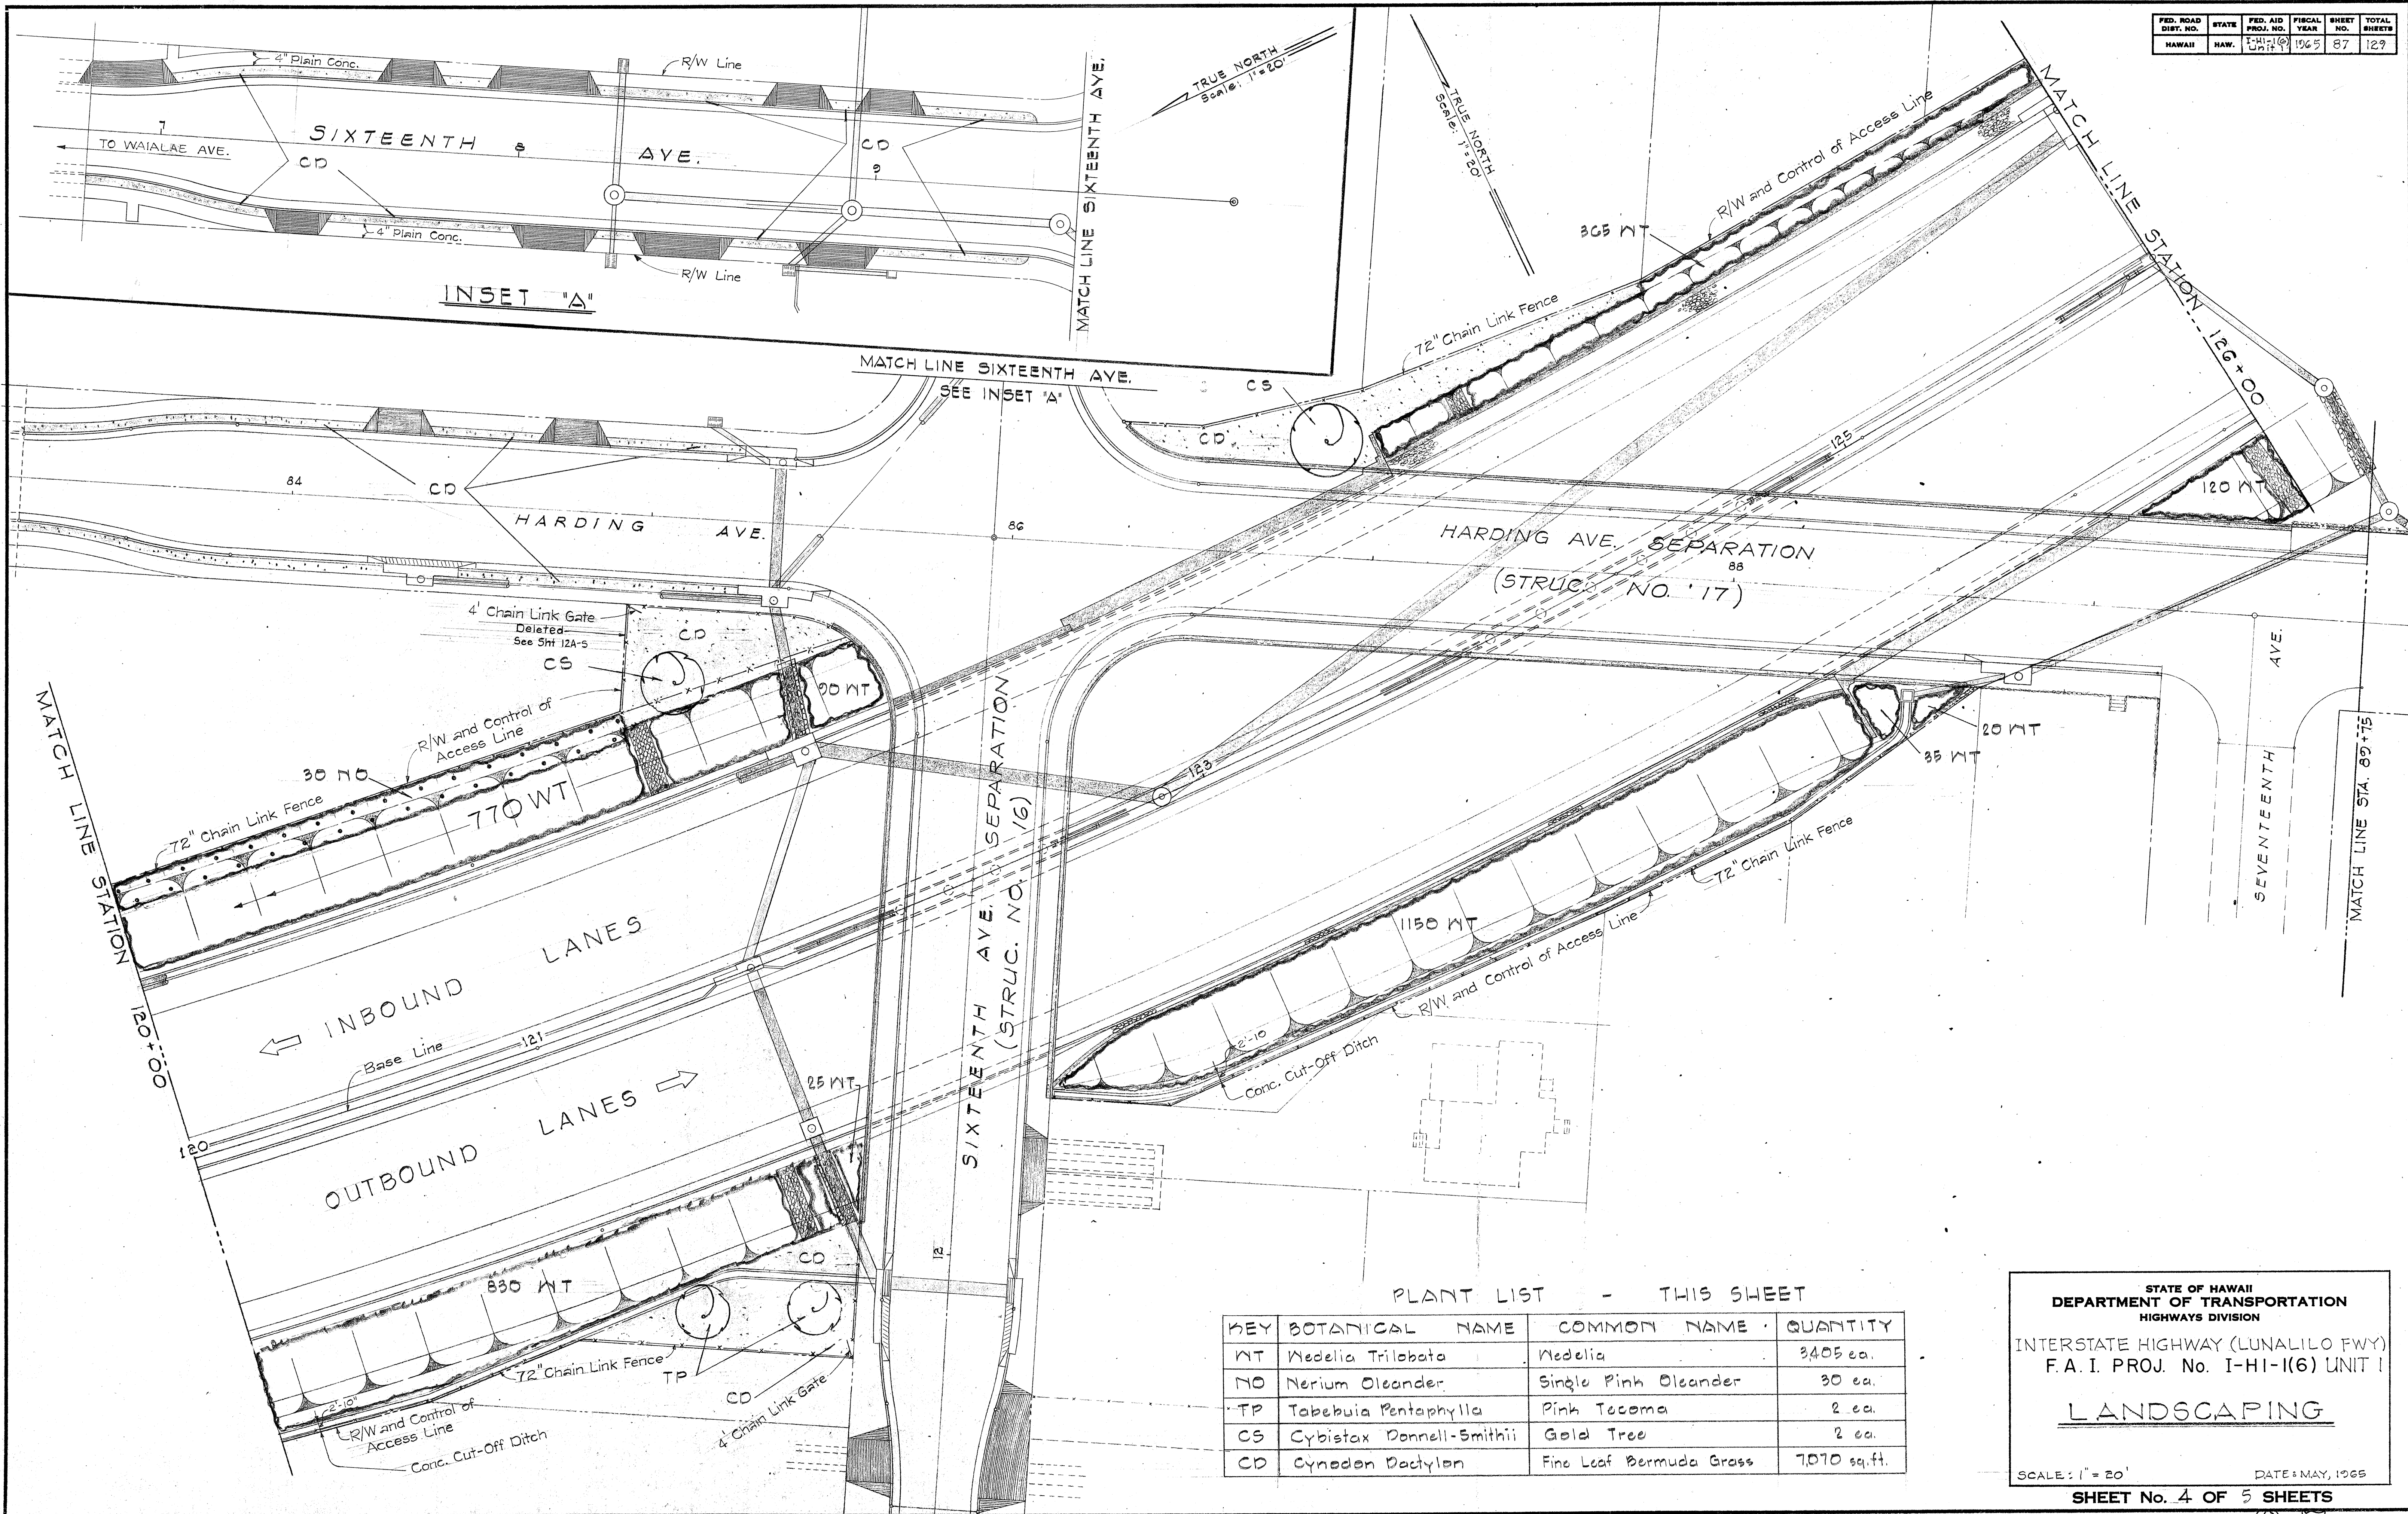

PLANT LIST - THIS SHEET

KEY	BOTANICAL NAME	COMMON NAME	QUANTITY
WT	Nedelia Trilobata	Nedelia	3405 ea.
NO	Nerium Oleander	Single Pink Oleander	30 ea.
TP	Tabebuia Pentaphylla	Pink Tecoma	2 ea.
CS	Cyrtostachya Donnell-Smithii	Gold Tree	2 ea.
CD	Cynodon Dactylon	Fine Leaf Bermuda Grass	7,070 sq. ft.

STATE OF HAWAII
DEPARTMENT OF TRANSPORTATION
HIGHWAYS DIVISION


INTERSTATE HIGHWAY (LUNALILO FWY)
F.A.I. PROJ. No. I-HI-1(6) UNIT I

LANDSCAPING

SCALE: 1" = 20' DATE: MAY, 1965

SHEET No. 4 OF 5 SHEETS

ORIGINAL PLAN	DATE
DRAWN BY	
CHECKED BY	
NOTES BOOK	
CHECKED BY	

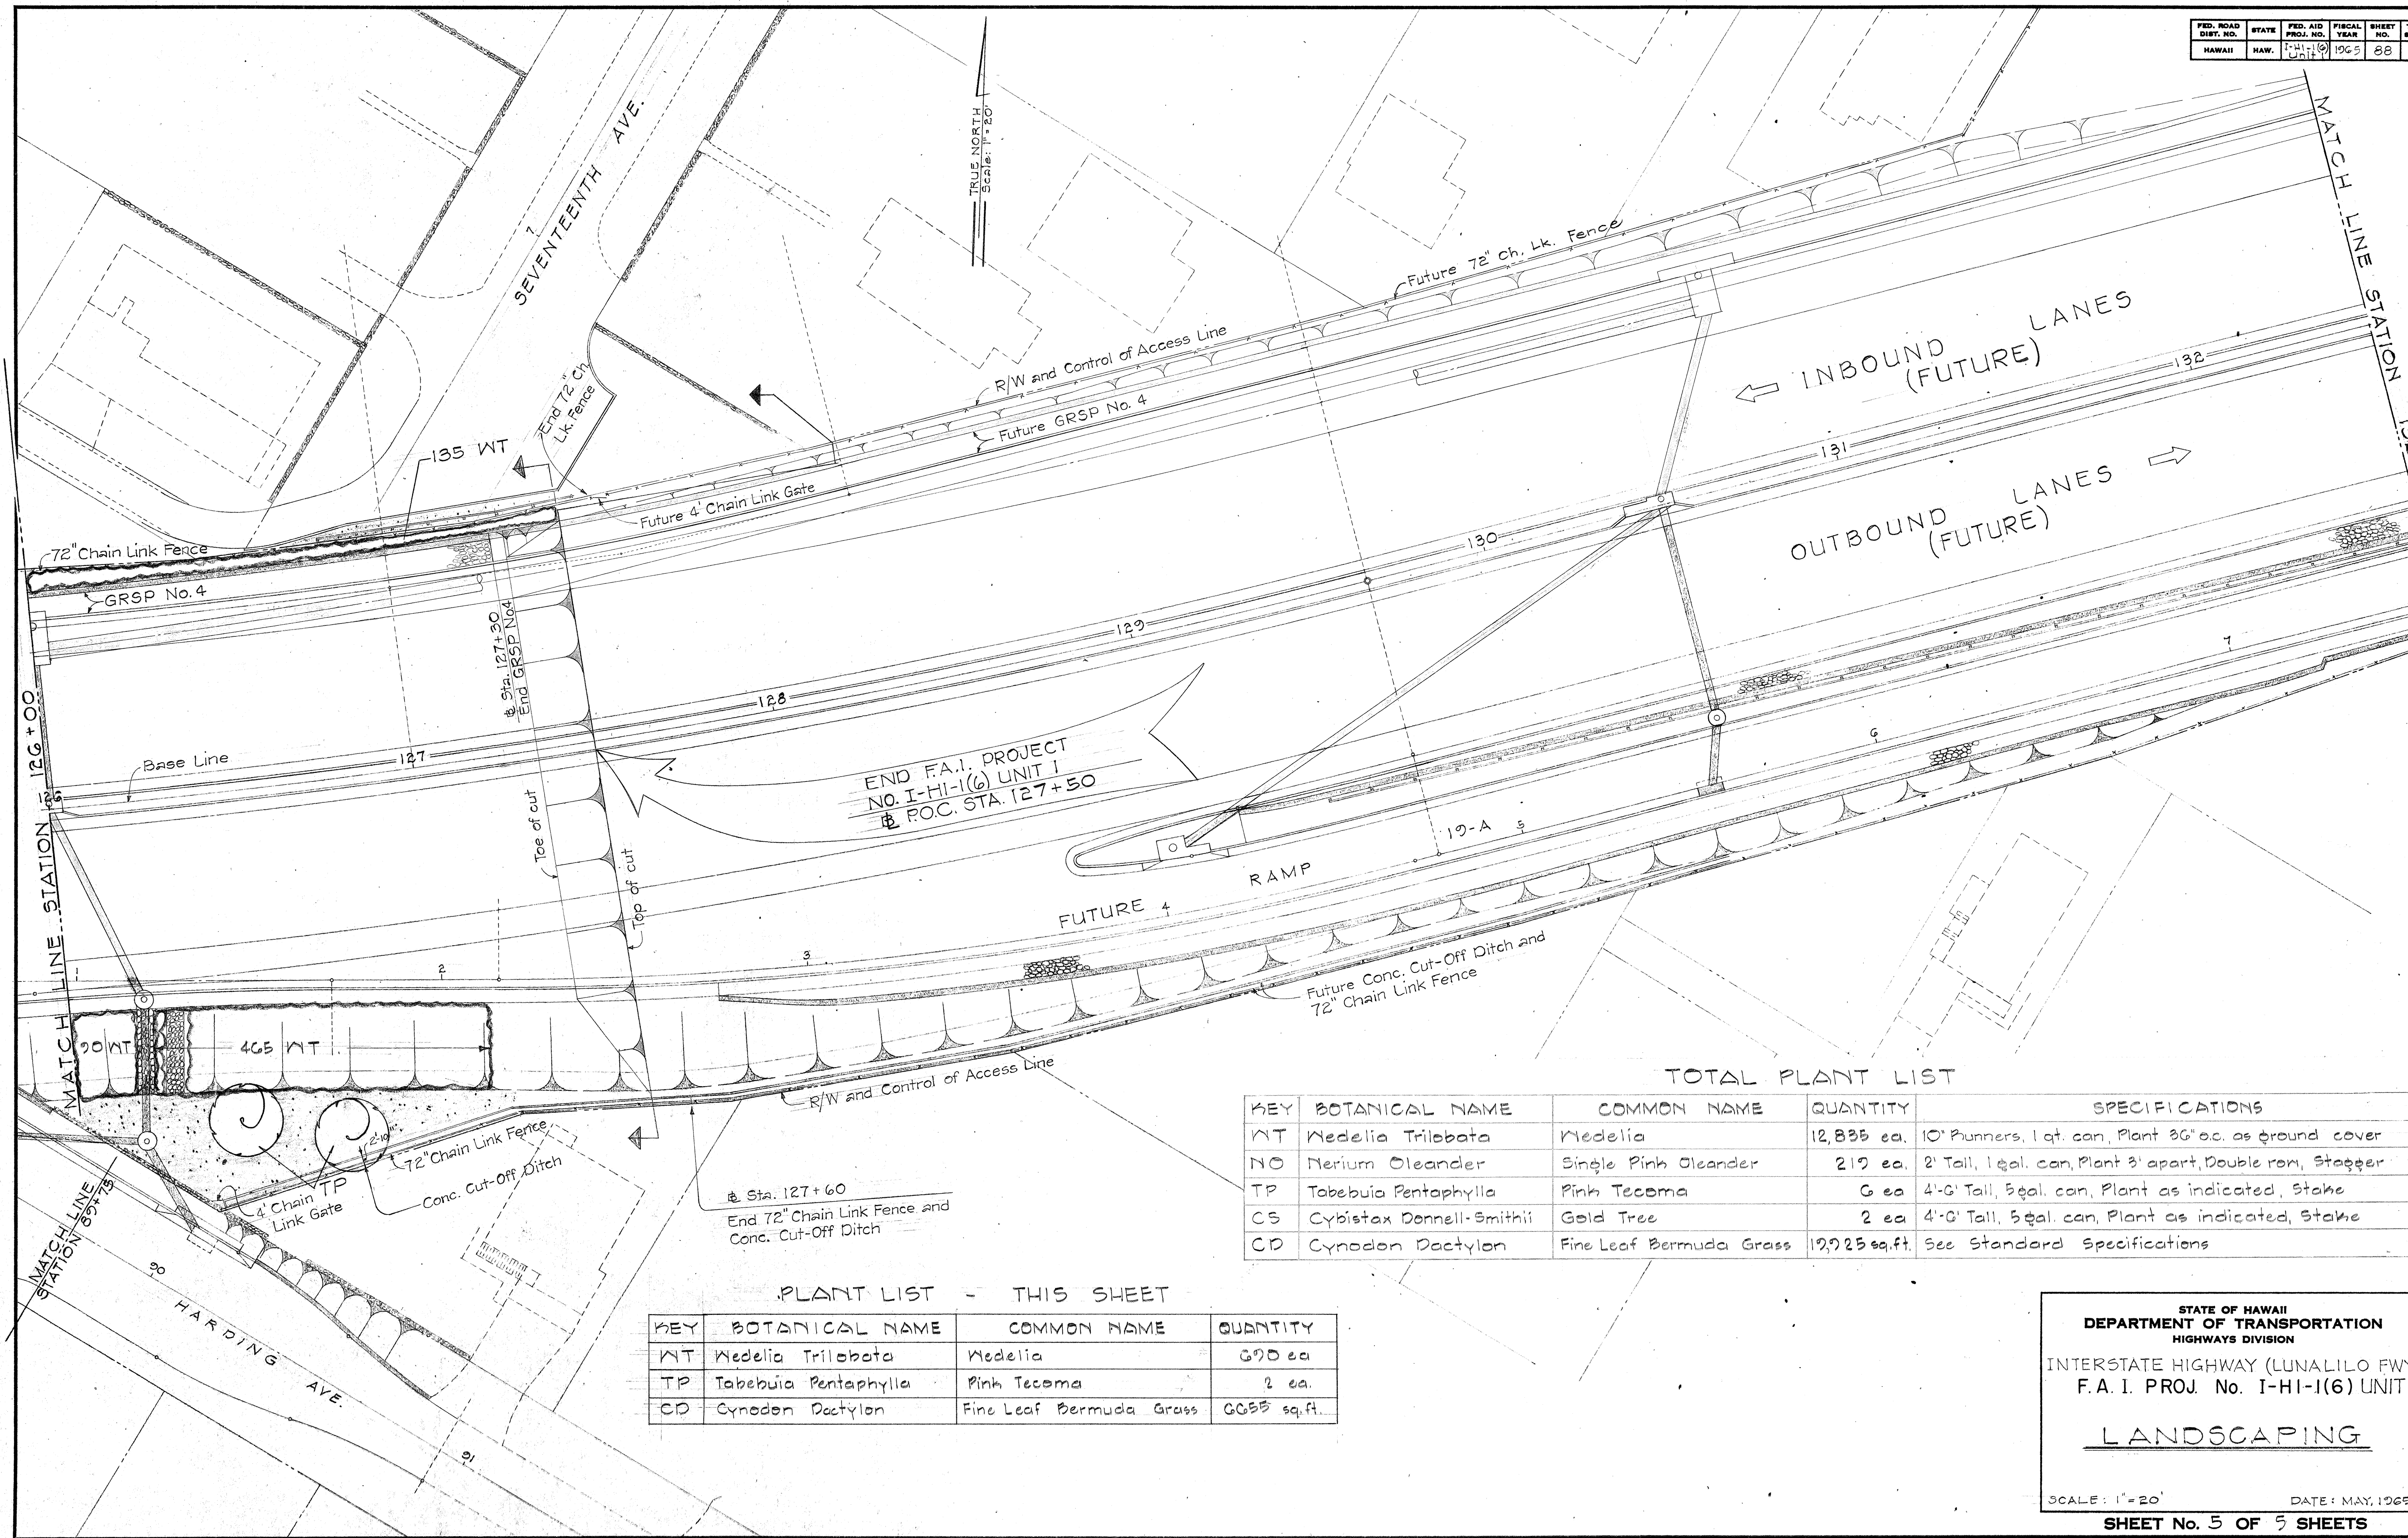

DATE: _____
SURVEY PLOTTED BY: _____
DRAWN BY: _____
DESIGNED BY: _____
NOTE BOOK: _____
QUANTITIES BY: _____
CHECKED BY: _____
No. _____

KEY	BOTANICAL NAME	COMMON NAME	QUANTITY	SPECIFICATIONS
NT	Nedelia Trilobata	Nedelia	12,835 ea.	10' Runners, 1 qt. can, Plant 36" o.c. as ground cover
NO	Nerium Oleander	Single Pink Oleander	212 ea.	2' Tall, 1 gal. can, Plant 3' apart, Double row, Stagger
TP	Tabebuia Pentaphylla	Pink Tecoma	6 ea.	4'-6' Tall, 5 gal. can, Plant as indicated, Stake
CS	Cyrtanthus Donnell-Smithii	Gold Tree	2 ea.	4'-6' Tall, 5 gal. can, Plant as indicated, Stake
CD	Cynodon Dactylon	Fine Leaf Bermuda Grass	12,925 sq.ft.	See Standard Specifications

PLANT LIST - THIS SHEET			
KEY	BOTANICAL NAME	COMMON NAME	QUANTITY
NT	Nedelia Trilobata	Nedelia	670 ea.
TP	Tabebuia Pentaphylla	Pink Tecoma	2 ea.
CD	Cynodon Dactylon	Fine Leaf Bermuda Grass	6655 sq.ft.

STATE OF HAWAII
DEPARTMENT OF TRANSPORTATION
HIGHWAYS DIVISION
INTERSTATE HIGHWAY (LUNALILO FWY)
F.A.I. PROJ. No. I-HI-1(6) UNIT 1

LANDSCAPING

SCALE: 1"=20'
DATE: MAY, 1965
SHEET No. 5 OF 5 SHEETS