


FED. ROAD DIST. NO.	STATE	FED. AID PROJ. NO.	FISCAL YEAR	SHEET NO.	TOTAL SHEETS
HAWAII	HAW.	I-HI-1(12)	1966	2	5

ORIGINAL	SURVEY PLOTTED BY	DATE
PLAN	DESIGNED BY	
NOTE BOOK	QUANTITIES BY	
No.	CHECKED BY	

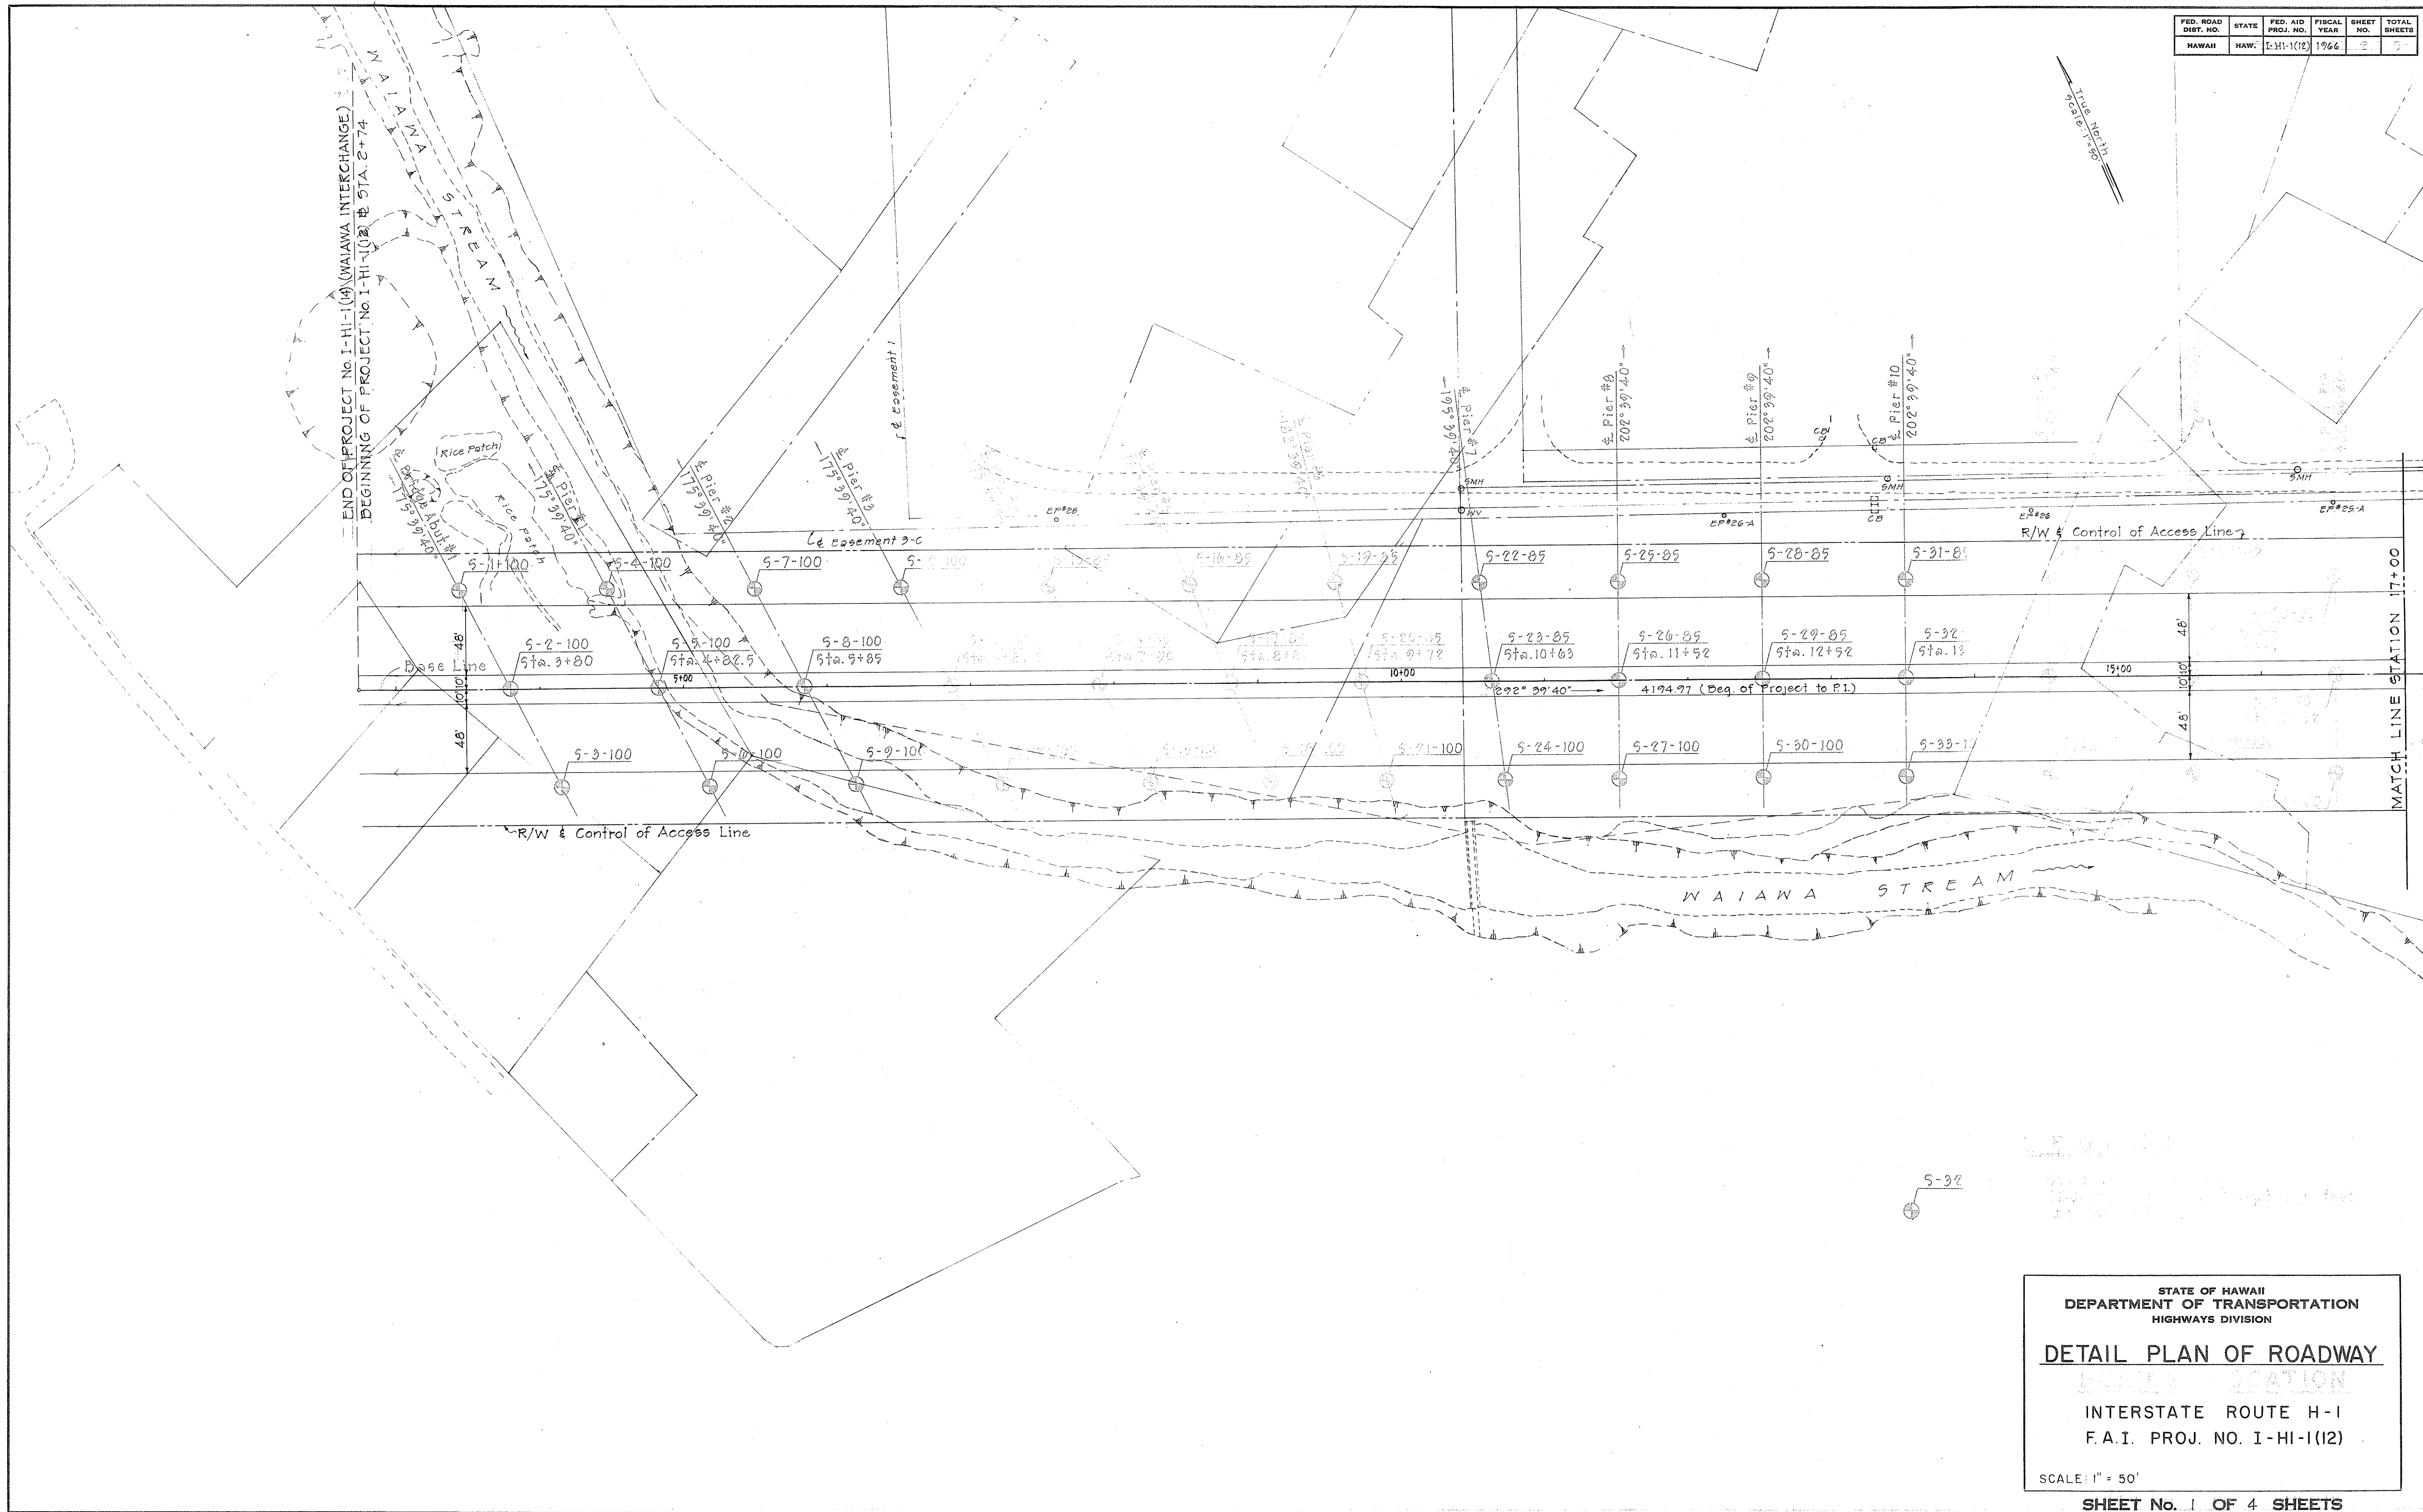

STATE OF HAWAII
DEPARTMENT OF TRANSPORTATION
HIGHWAYS DIVISION

DETAIL PLAN OF ROADWAY

INTERSTATE ROUTE H-1
F.A.I. PROJ. NO. I-HI-1(12)

SCALE: 1" = 50'

SHEET No. 1 OF 4 SHEETS

FED. ROAD DIST. NO.	STATE	FED. AID PROJ. NO.	FISCAL YEAR	SHEET NO.	TOTAL SHEETS
HAWAII	HAW.	I-HI-1(12)	1966		

True North
92° 51' 15"

MATCH LINE STATION 17+00

MATCH LINE STATION 32+00

STATE OF HAWAII
DEPARTMENT OF TRANSPORTATION
HIGHWAYS DIVISION


DETAIL PLAN OF ROADWAY

INTERSTATE ROUTE H-1
F.A.I. PROJ. NO. I-HI-1(12)

SCALE: 1" = 50'

SHEET No. 2 OF 4 SHEETS

ORIGINAL PLAN	DATE
NOTED BY	
CHECKED BY	
DESIGNED BY	
DRAWN BY	
STREET PLOTTED BY	

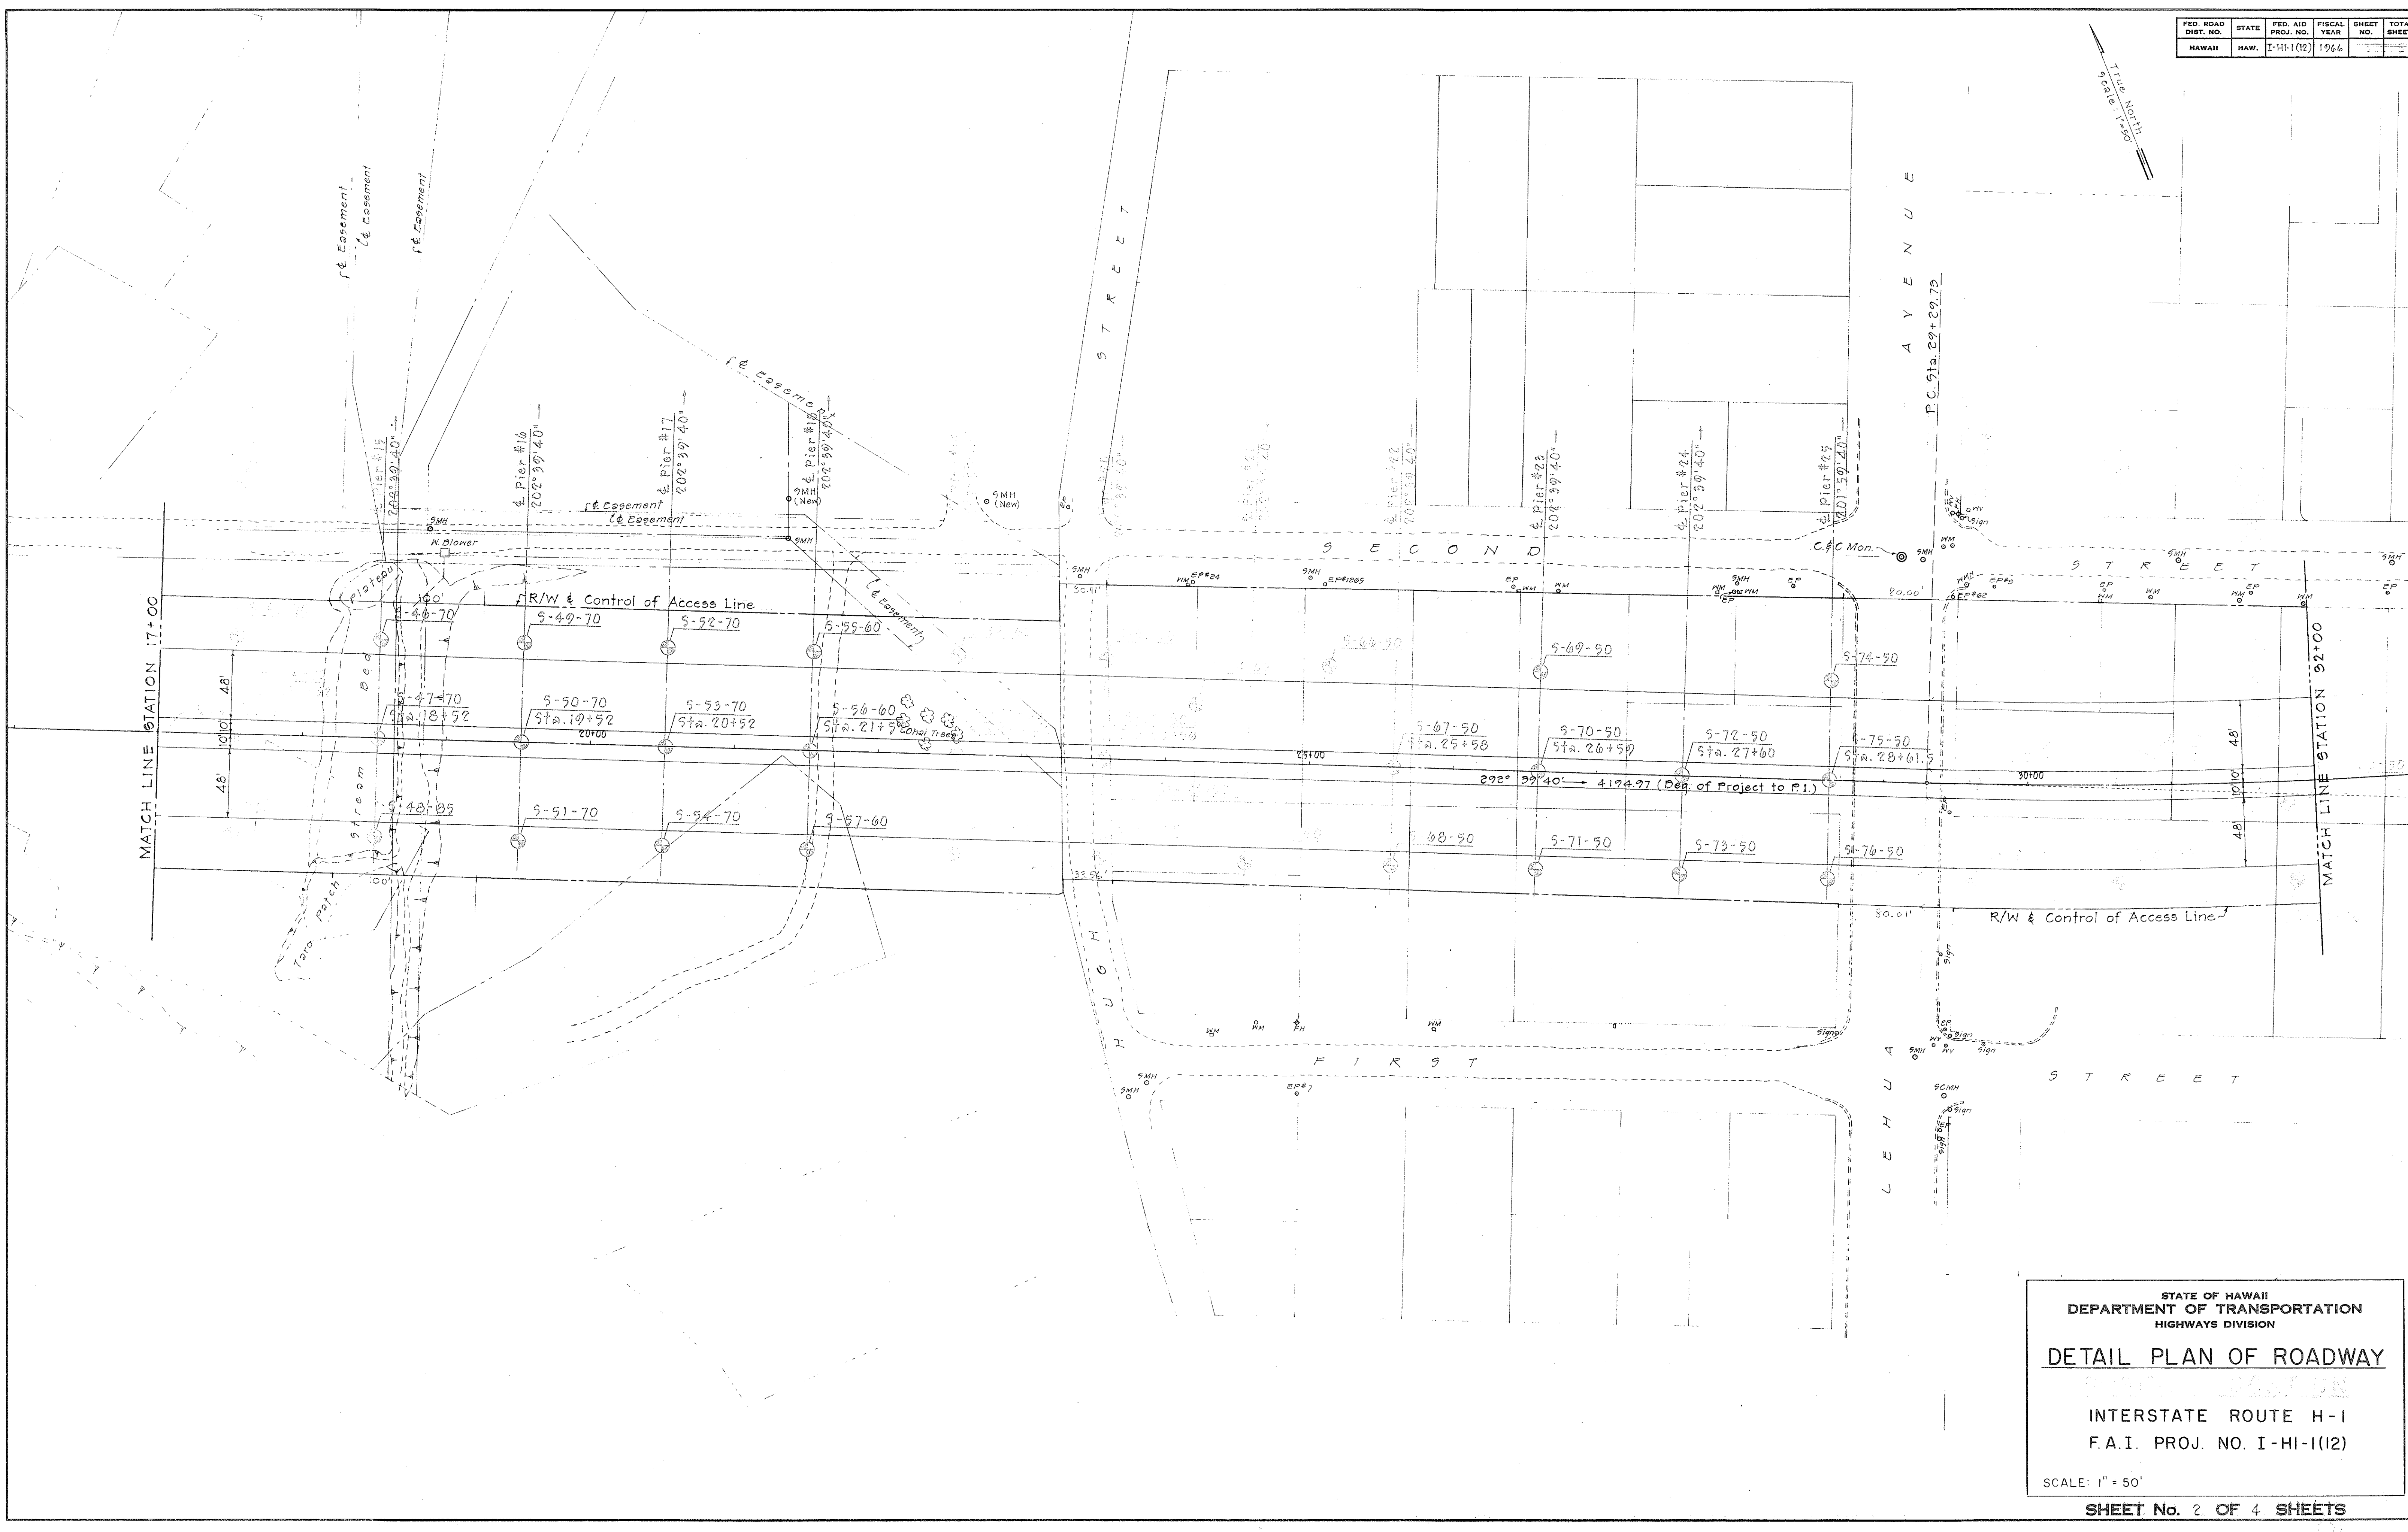


FED. ROAD DIST. NO.	STATE	FED. AID PROJ. NO.	FISCAL YEAR	SHEET NO.	TOTAL SHEETS
HAWAII	HAW.	I-HI-102	1966	3	4

Baseline Curve Data
 $\Delta = 46^\circ 18' 00''$
 $\frac{1}{2}\Delta = 23^\circ 09' 00''$
 $R = 3,600.00$
 $T = 1,937.24$
 $C = 2,830.61$
 $Lc = 2,707.11$

True North
Scale 1"=50'

ORIGINAL PLAN	DATE
DRAWN BY	
DESIGNED BY	
NOTED BY	
CHECKED BY	
No.	

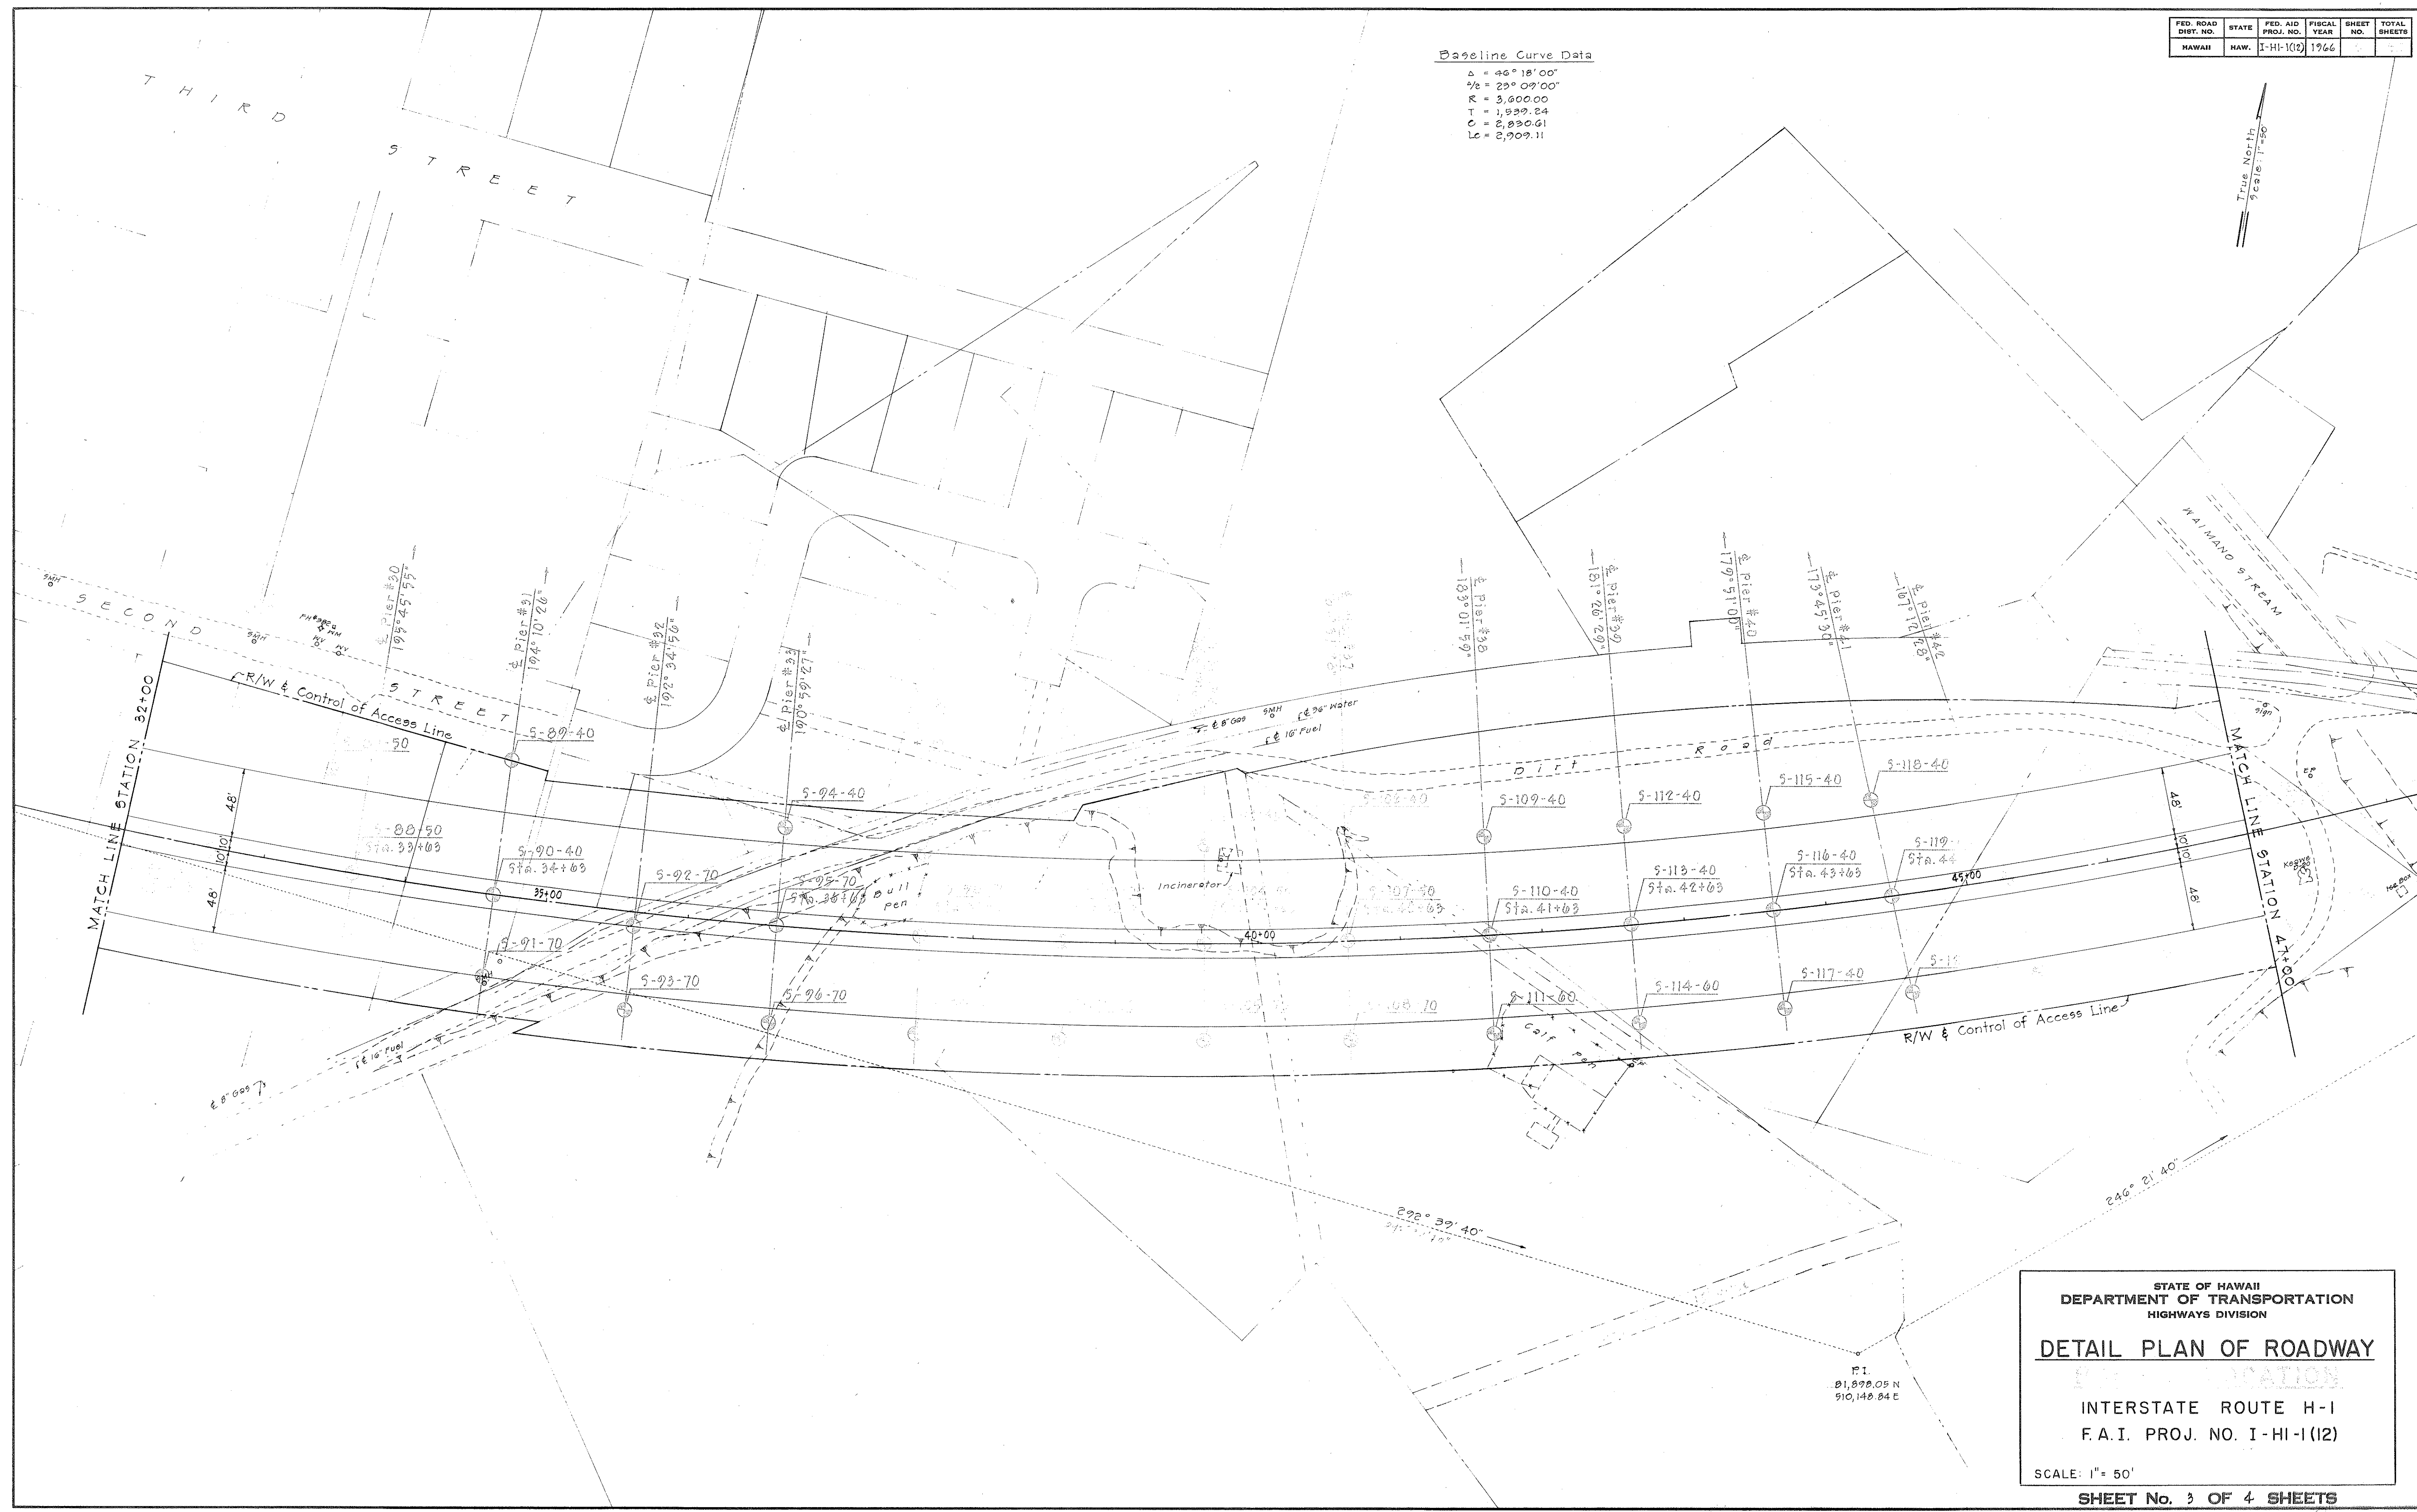

STATE OF HAWAII
DEPARTMENT OF TRANSPORTATION
HIGHWAYS DIVISION
DETAIL PLAN OF ROADWAY
INTERSTATE ROUTE H-1
F.A.I. PROJ. NO. I-HI-1(12)
SCALE: 1"= 50'
SHEET No. 3 OF 4 SHEETS

FED. ROAD DIST. NO.	STATE	FED. AID PROJ. NO.	FISCAL YEAR	SHEET NO.	TOTAL SHEETS
HAWAII	HAW.	I-HI-1(12)	1966	4	12

ORIGINAL PLAN	DATE
STRUCK PLOTTED BY	
DRAWN BY	
DESIGNED BY	
CHECKED BY	
NOTE BOOK	
No.	

