




FED. ROAD DIST. NO.	STATE	FED. AID PROJ. NO.	FISCAL YEAR	SHEET NO.	TOTAL SHEETS
HAWAII	HAW	I-11-1119	1966	20	65

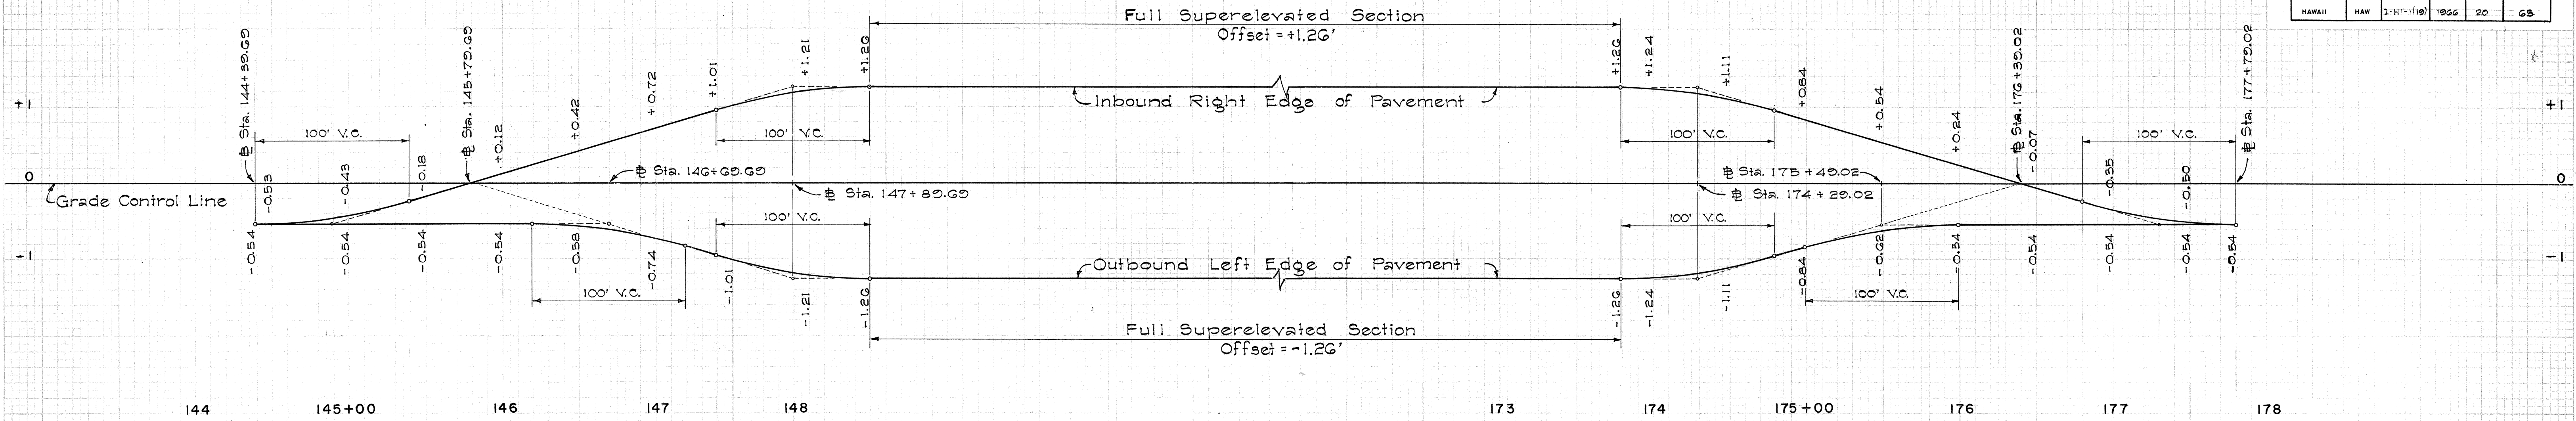

CURVE B3
SE = 0.035 / FT.

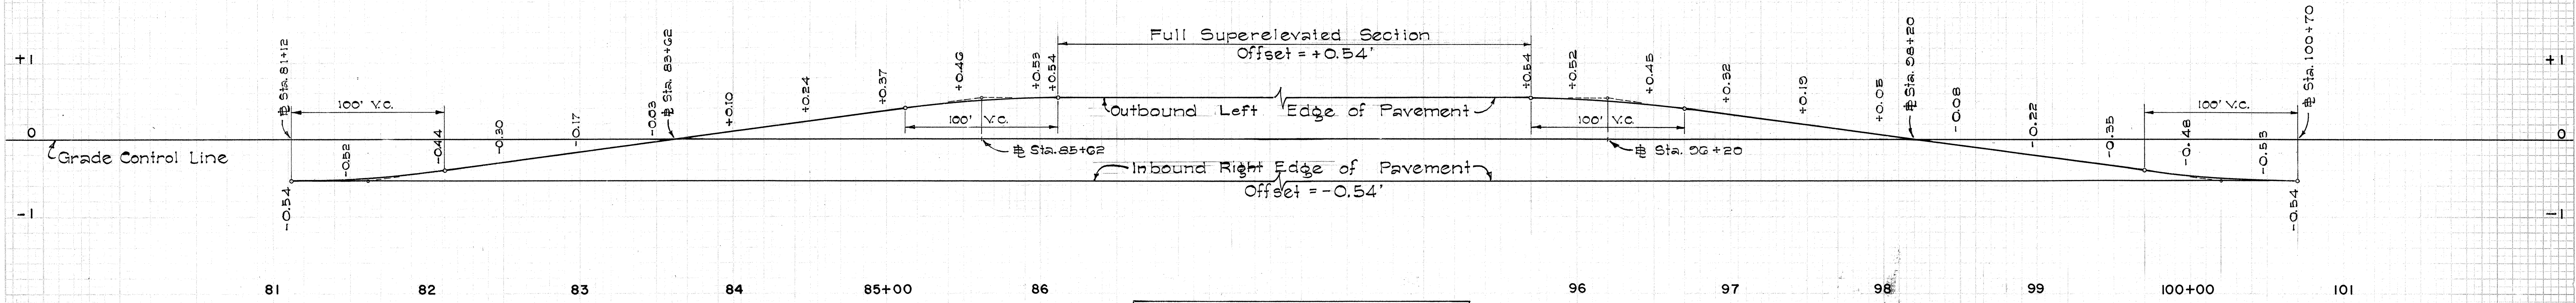

CURVE B2
SE = 0.015 / FT.

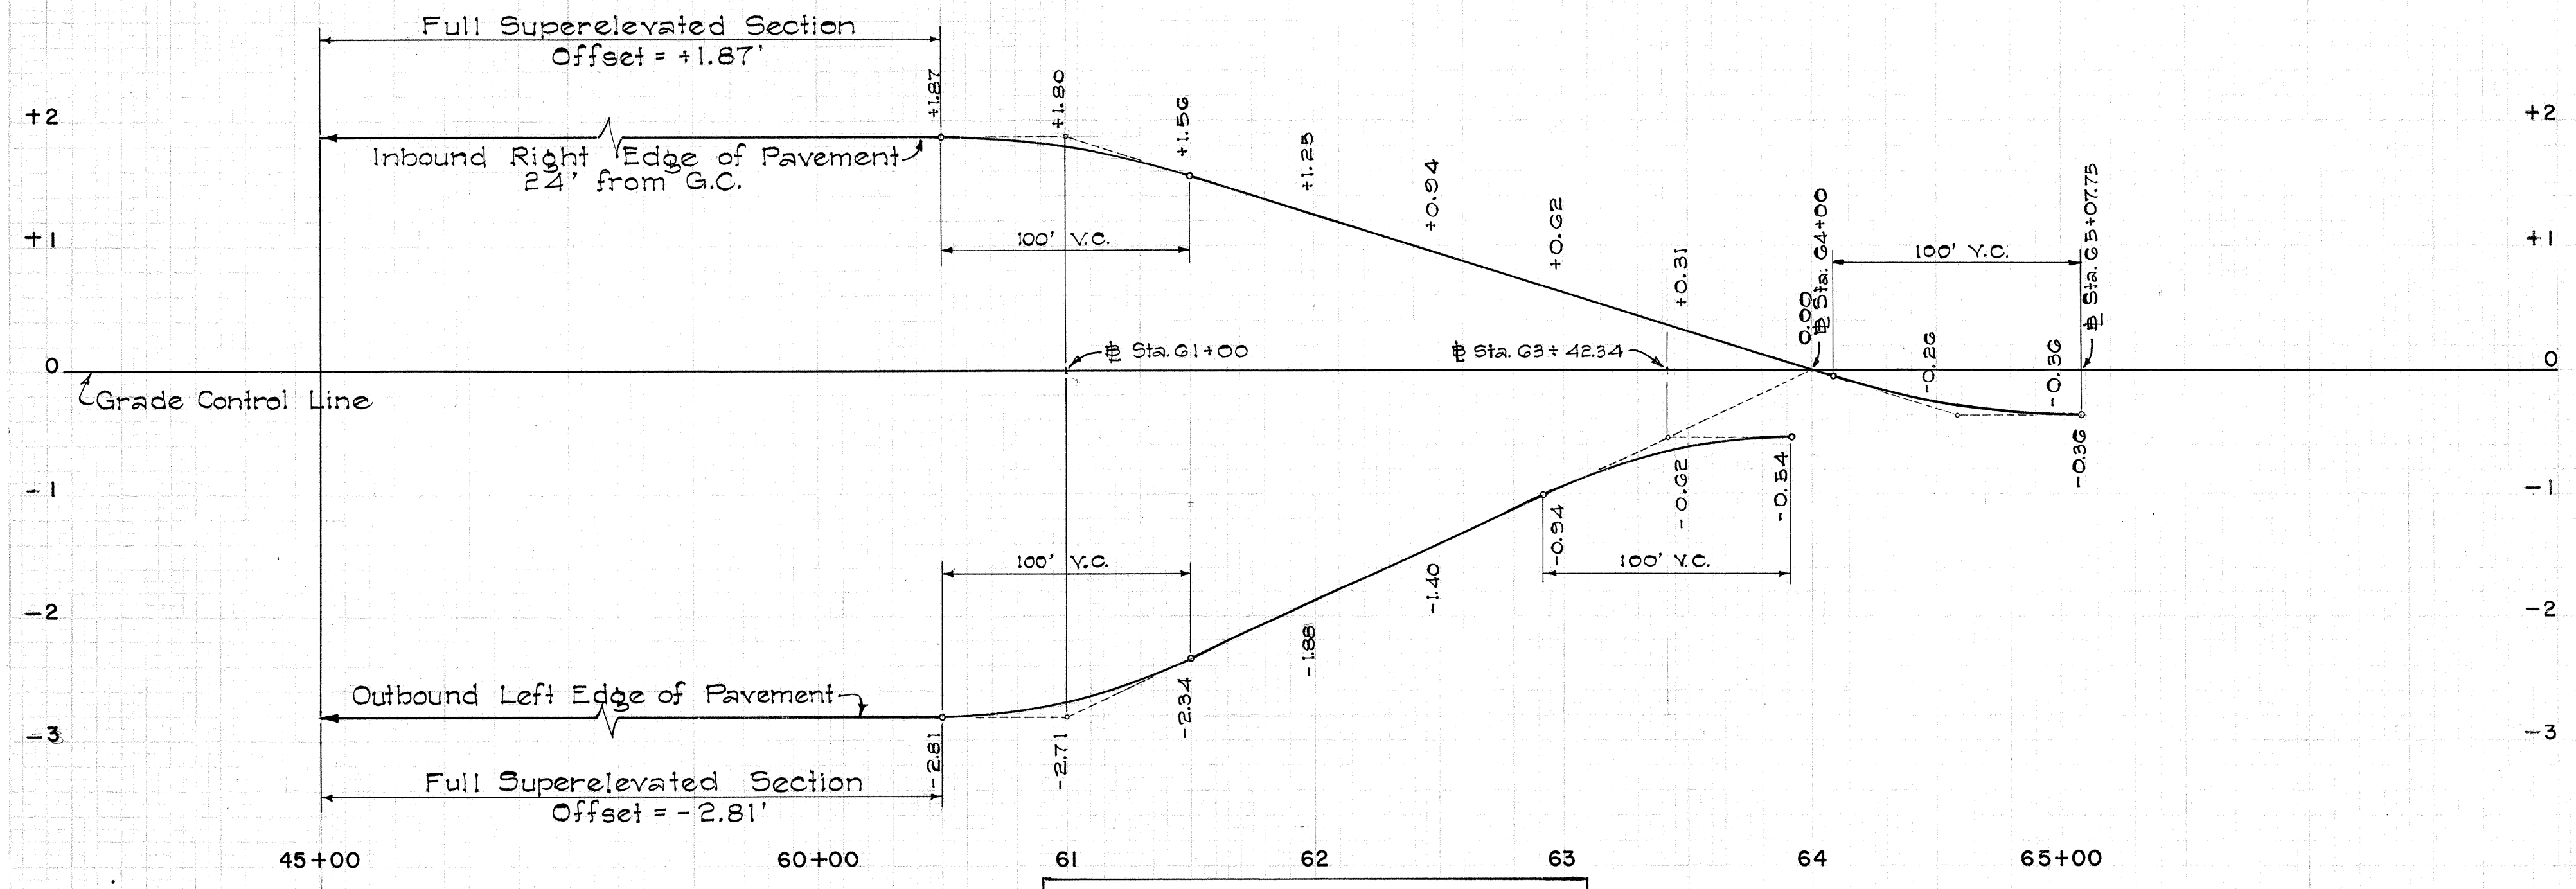

CURVE B1
SE = 0.078 / FT.

STATE OF HAWAII
DEPARTMENT OF TRANSPORTATION
HIGHWAYS DIVISION


SUPER ELEVATION DIAGRAMS

INTERSTATE ROUTE H-1
F.A.I. Proj. No. I-HI-1(19)


Scale: Hor. 1" = 50'
Ver. 1" = 1'

Date: Dec. 1965


FED. ROAD DIST. NO.	STATE	FED. AID PROJ. NO.	FISCAL YEAR	SHEET NO.	TOTAL SHEETS
HAWAII	HAW	1-11-10	1966	2	65

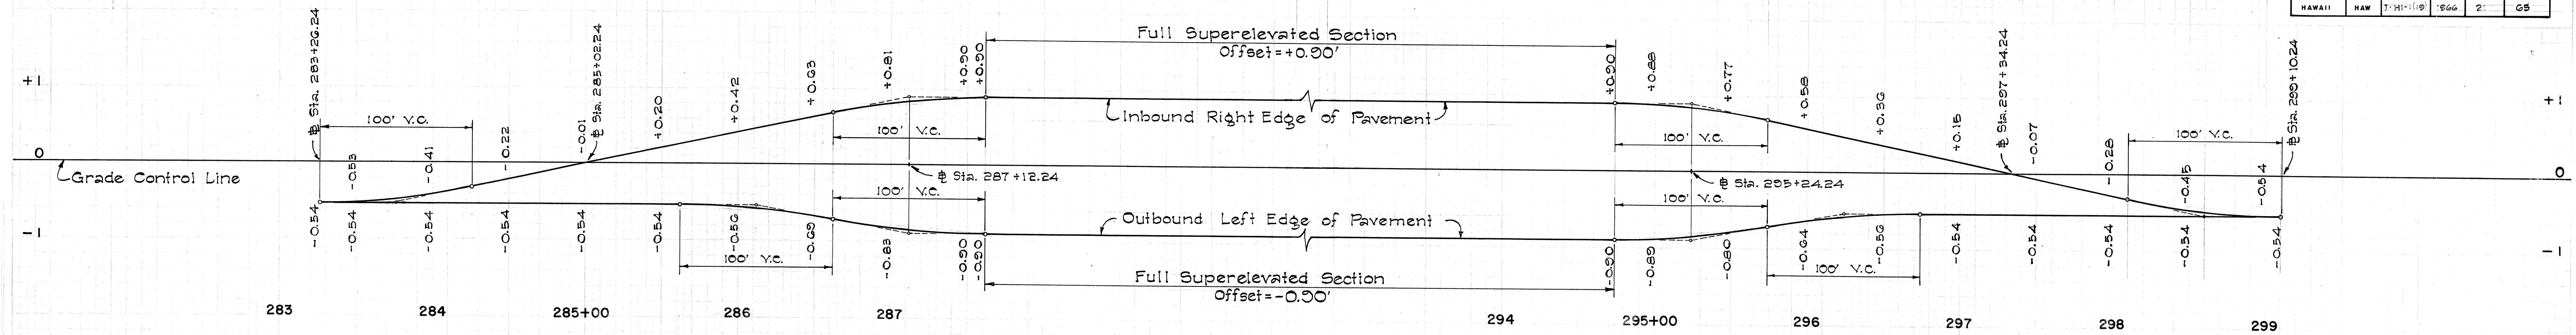

CURVE B6
SE = 0.025 / FT.

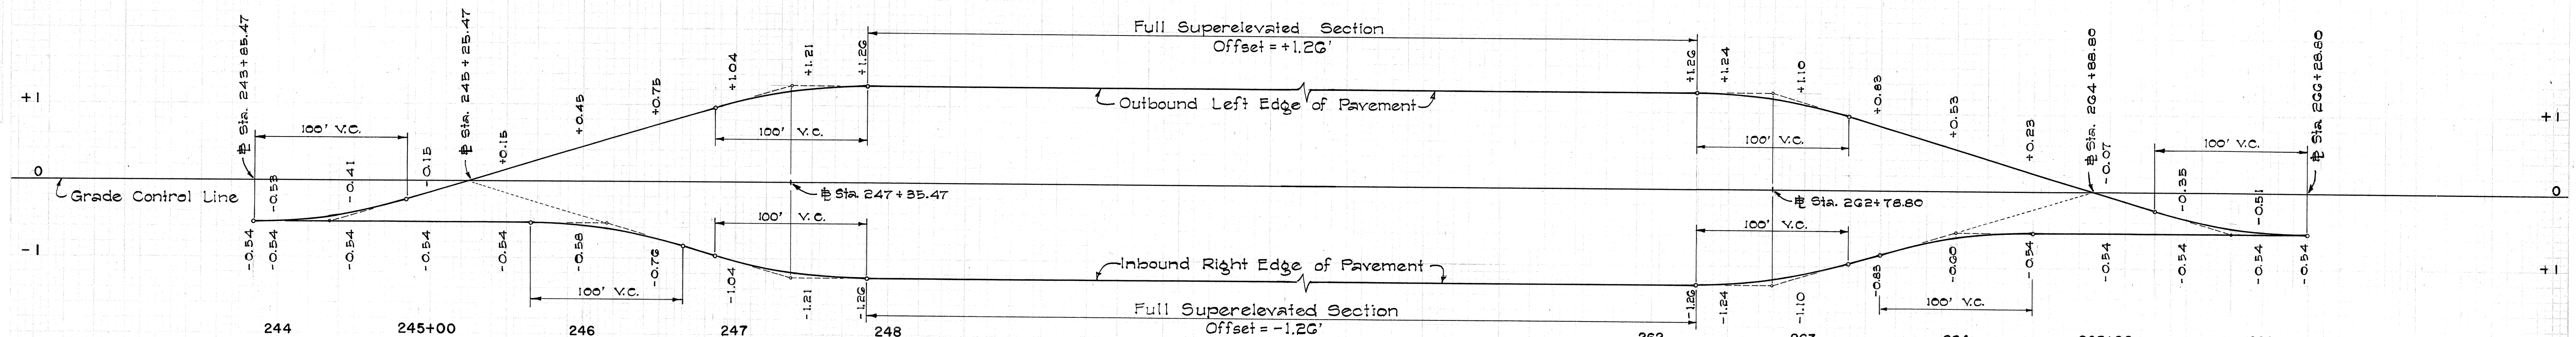

CURVE B5
SE = 0.035 / FT.

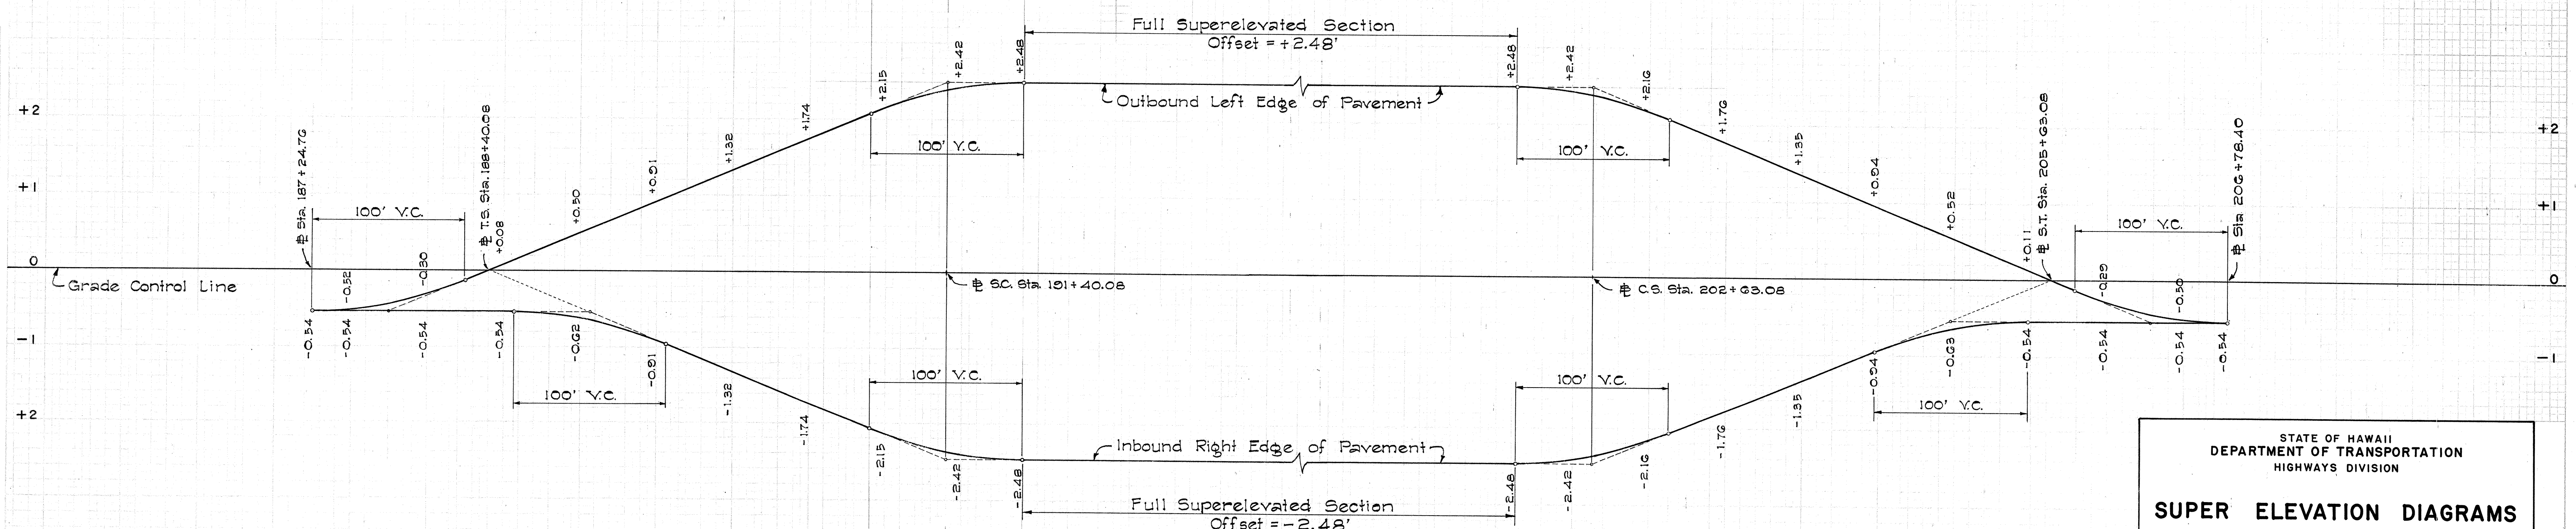

CURVE B4
SE = 0.069 / FT.

STATE OF HAWAII
DEPARTMENT OF TRANSPORTATION
HIGHWAYS DIVISION

SUPER ELEVATION DIAGRAMS

INTERSTATE ROUTE H-1
F.A.I. Proj. No. I-HI-1(19)

Scale: Hor. 1" = 50'
Ver. 1" = 1'

Date: Dec., 1965