


FED. ROAD DIST. NO.	STATE	FED. AID PROJ. NO.	FISCAL YEAR	SHEET NO.	TOTAL SHEETS
HAWAII	HAW.	FA-100-15	1966	4	6

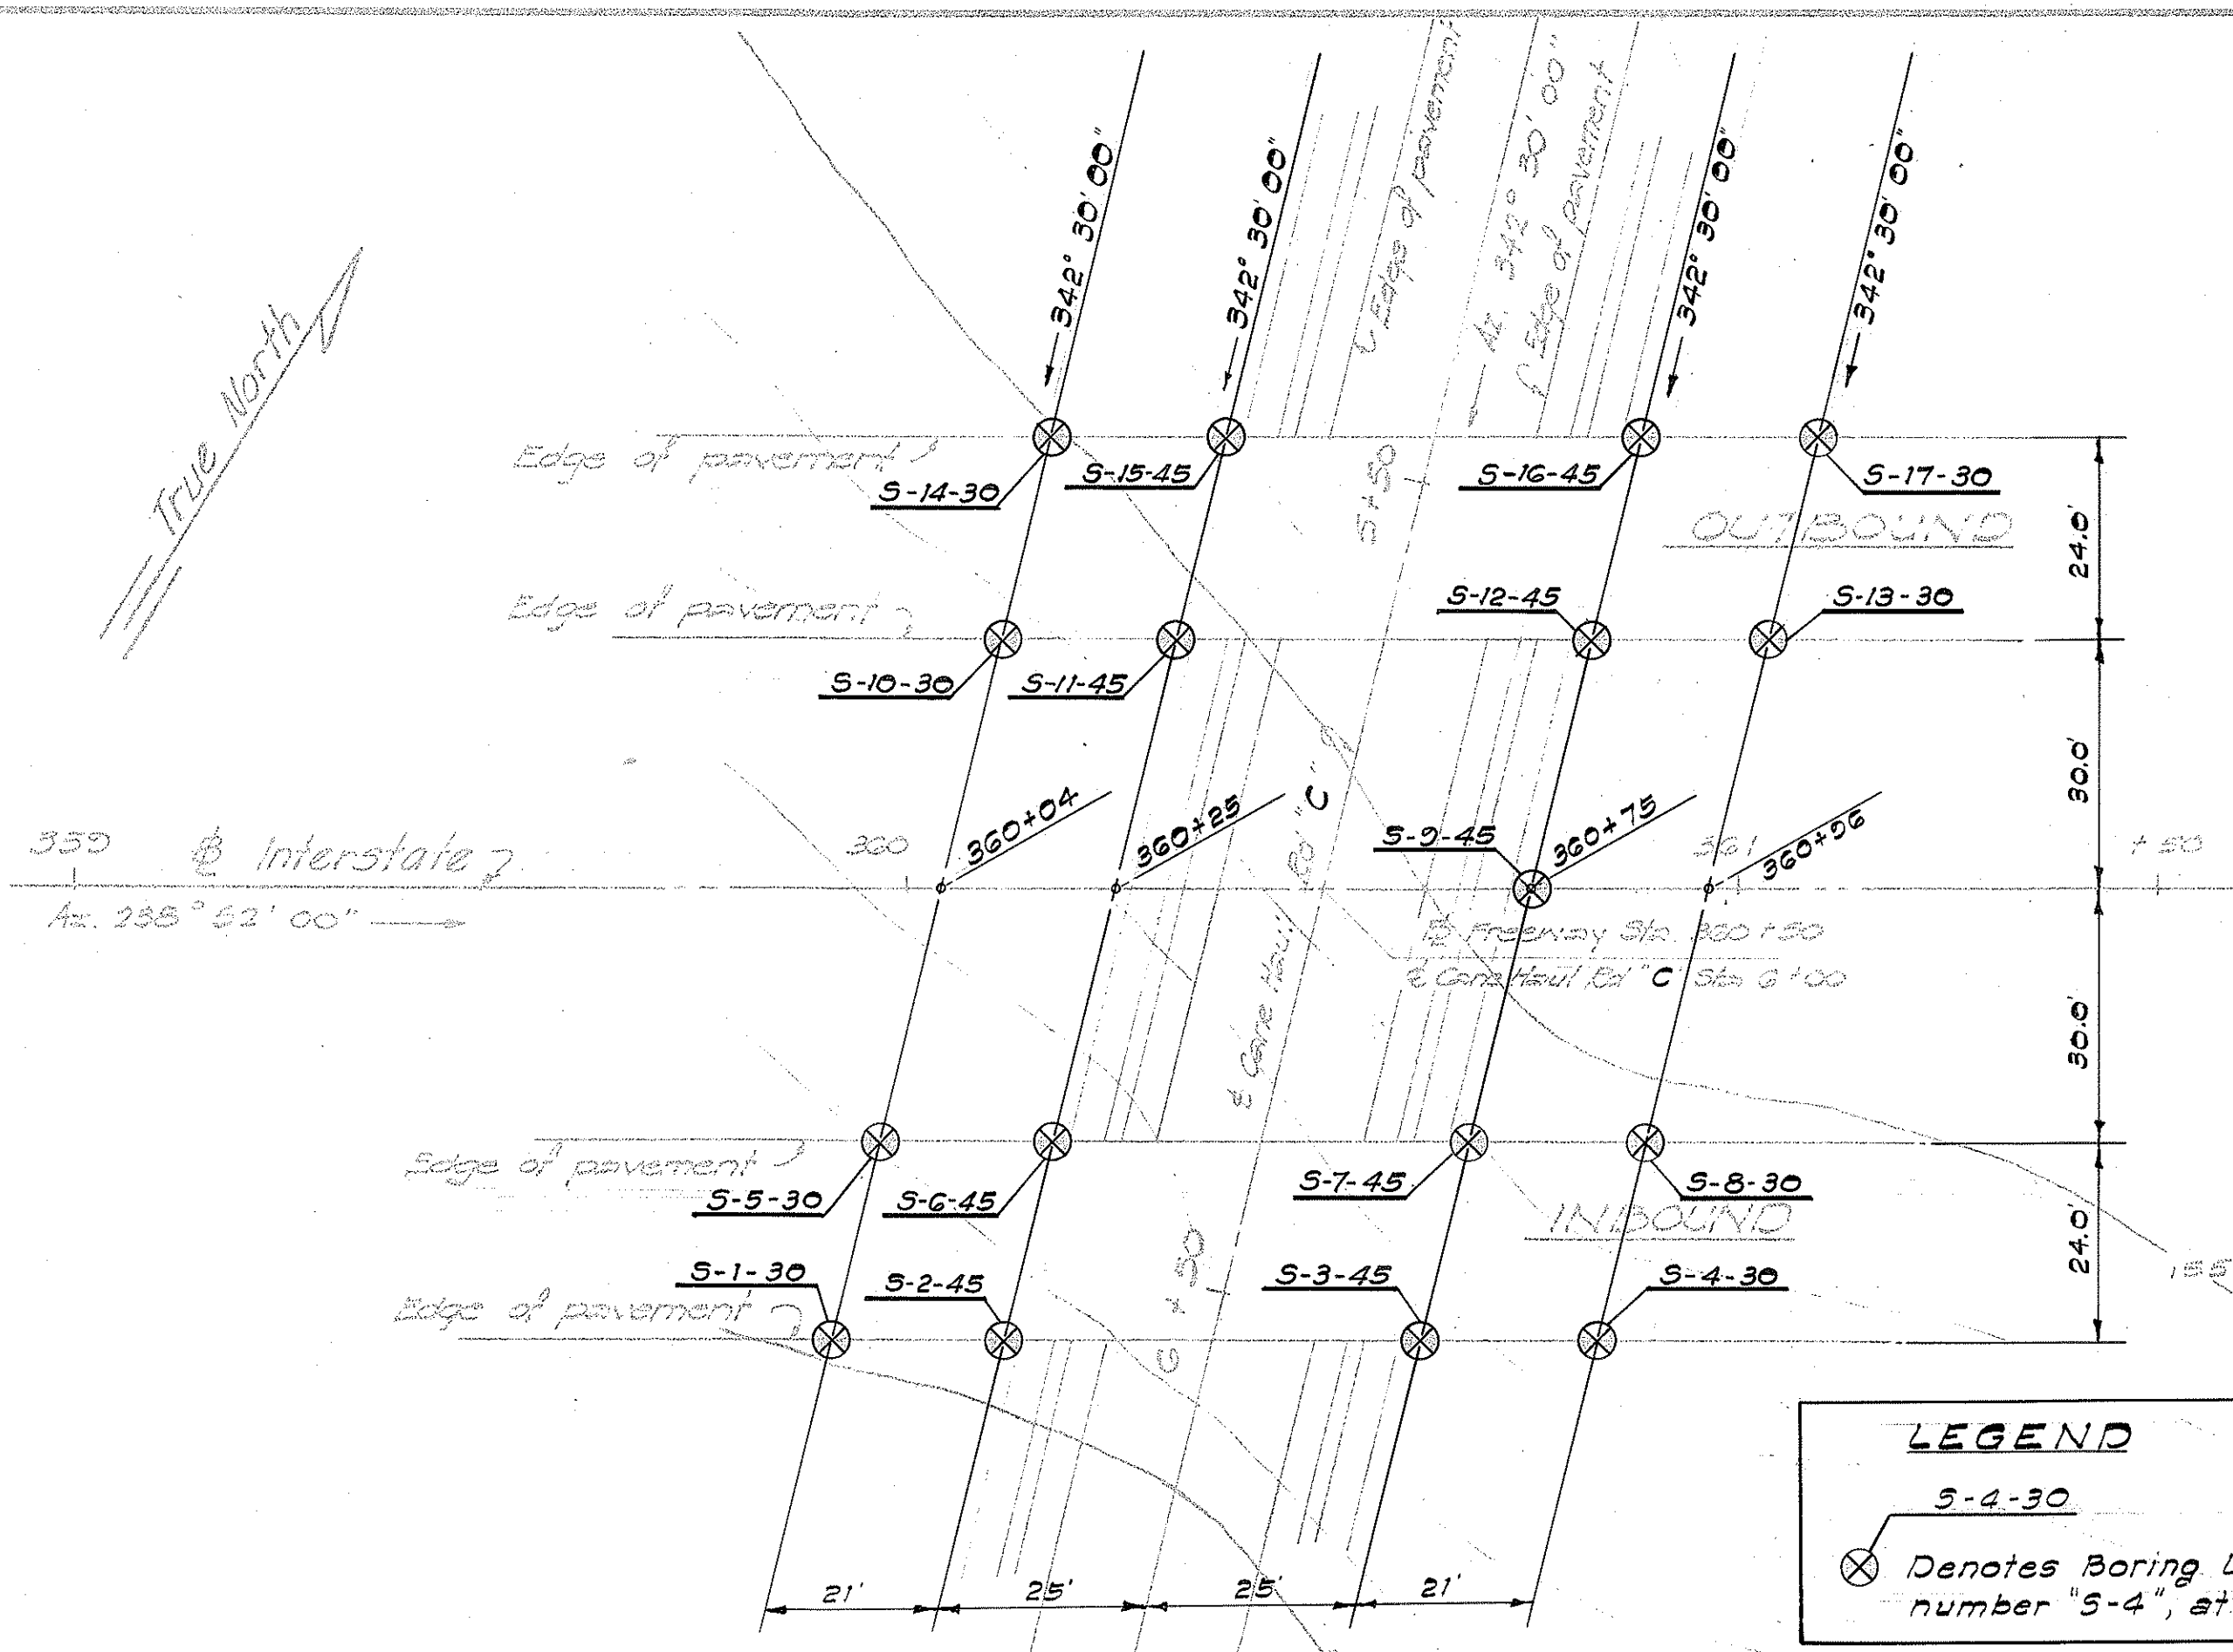


LEGEND

S-4-30

⊗ Denotes Boring Location. Example: Boring number 'S-4', at a depth of 30 feet.

LAYOUT PLAN
Scale: 1" = 20'

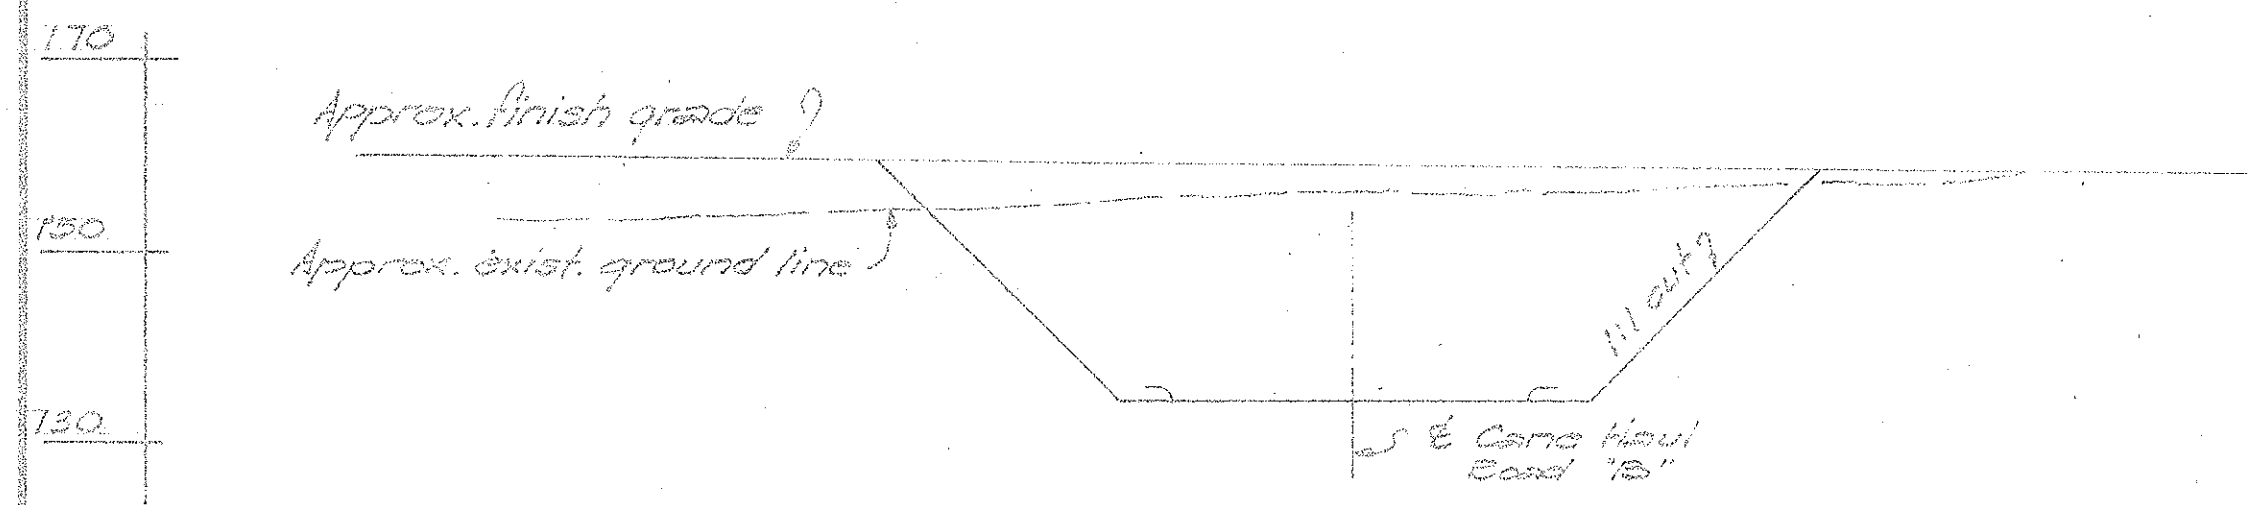

TYPICAL SECTION ALONG ROADWAY
(INBOUND OR OUTBOUND BRIDGES)
Scale: 1" = 20'

DESIGNED BY	DATE
DRAWN BY	
CHECKED BY	
NOTED BY	
APPROVED BY	

STATE OF HAWAII
DEPARTMENT OF TRANSPORTATION
HIGHWAYS DIVISION



GRADE SEPARATION
STRUCTURE No. 360

INTERSTATE ROUTE H-1
F.A.I. Project No. I-HI-1(21):5 Unit 2

Scale: As Noted Date: Mar. 1966

SHEET NO. 4 OF 4 SHEETS

PROJ. ROAD DIST. NO.	STATE	PROJ. AND FISCAL YEAR	SHEET NO.	TOTAL SHEETS
HAWAII	HAW.	I-H-1(21):5, Unit 2	5	6

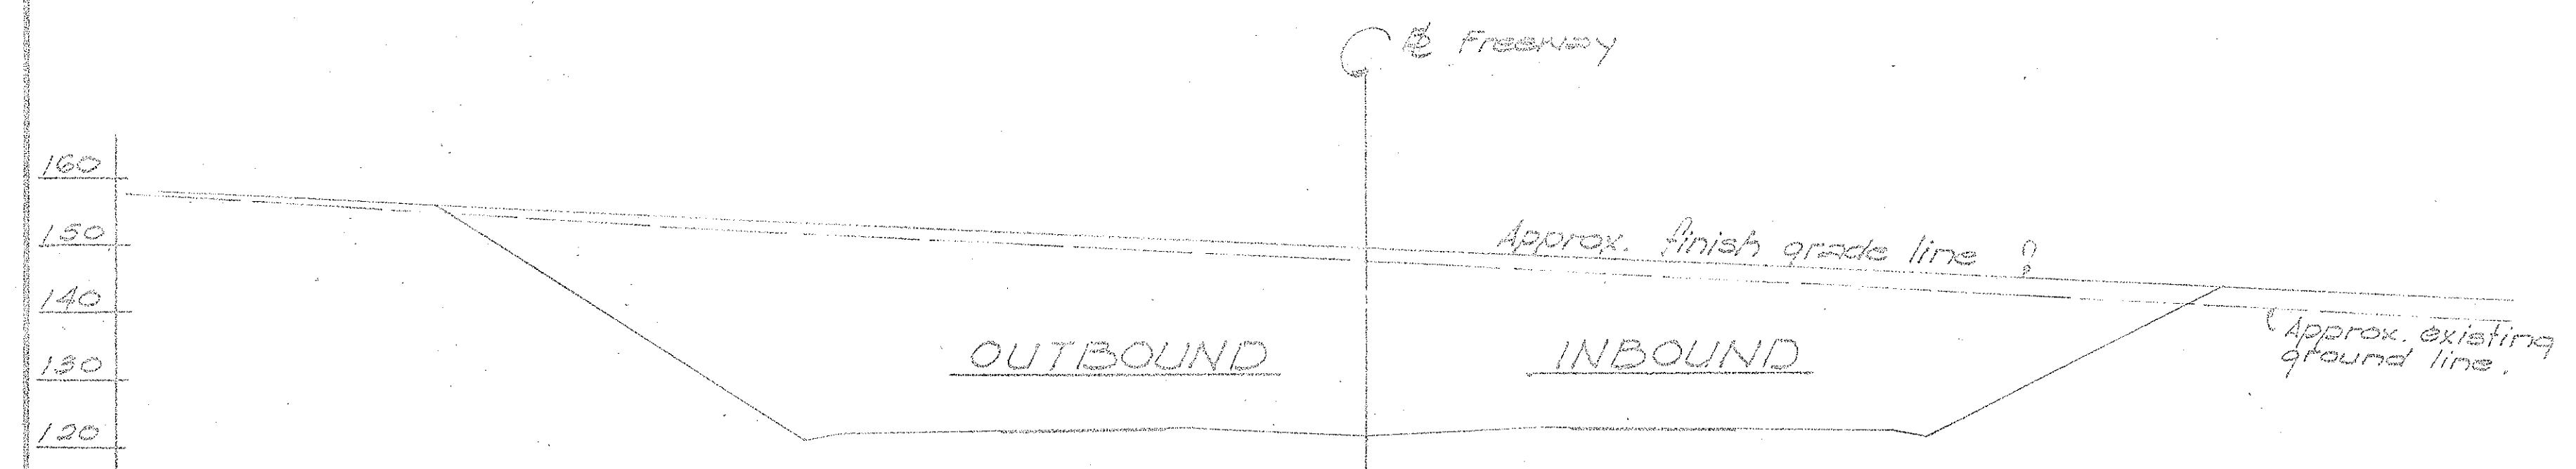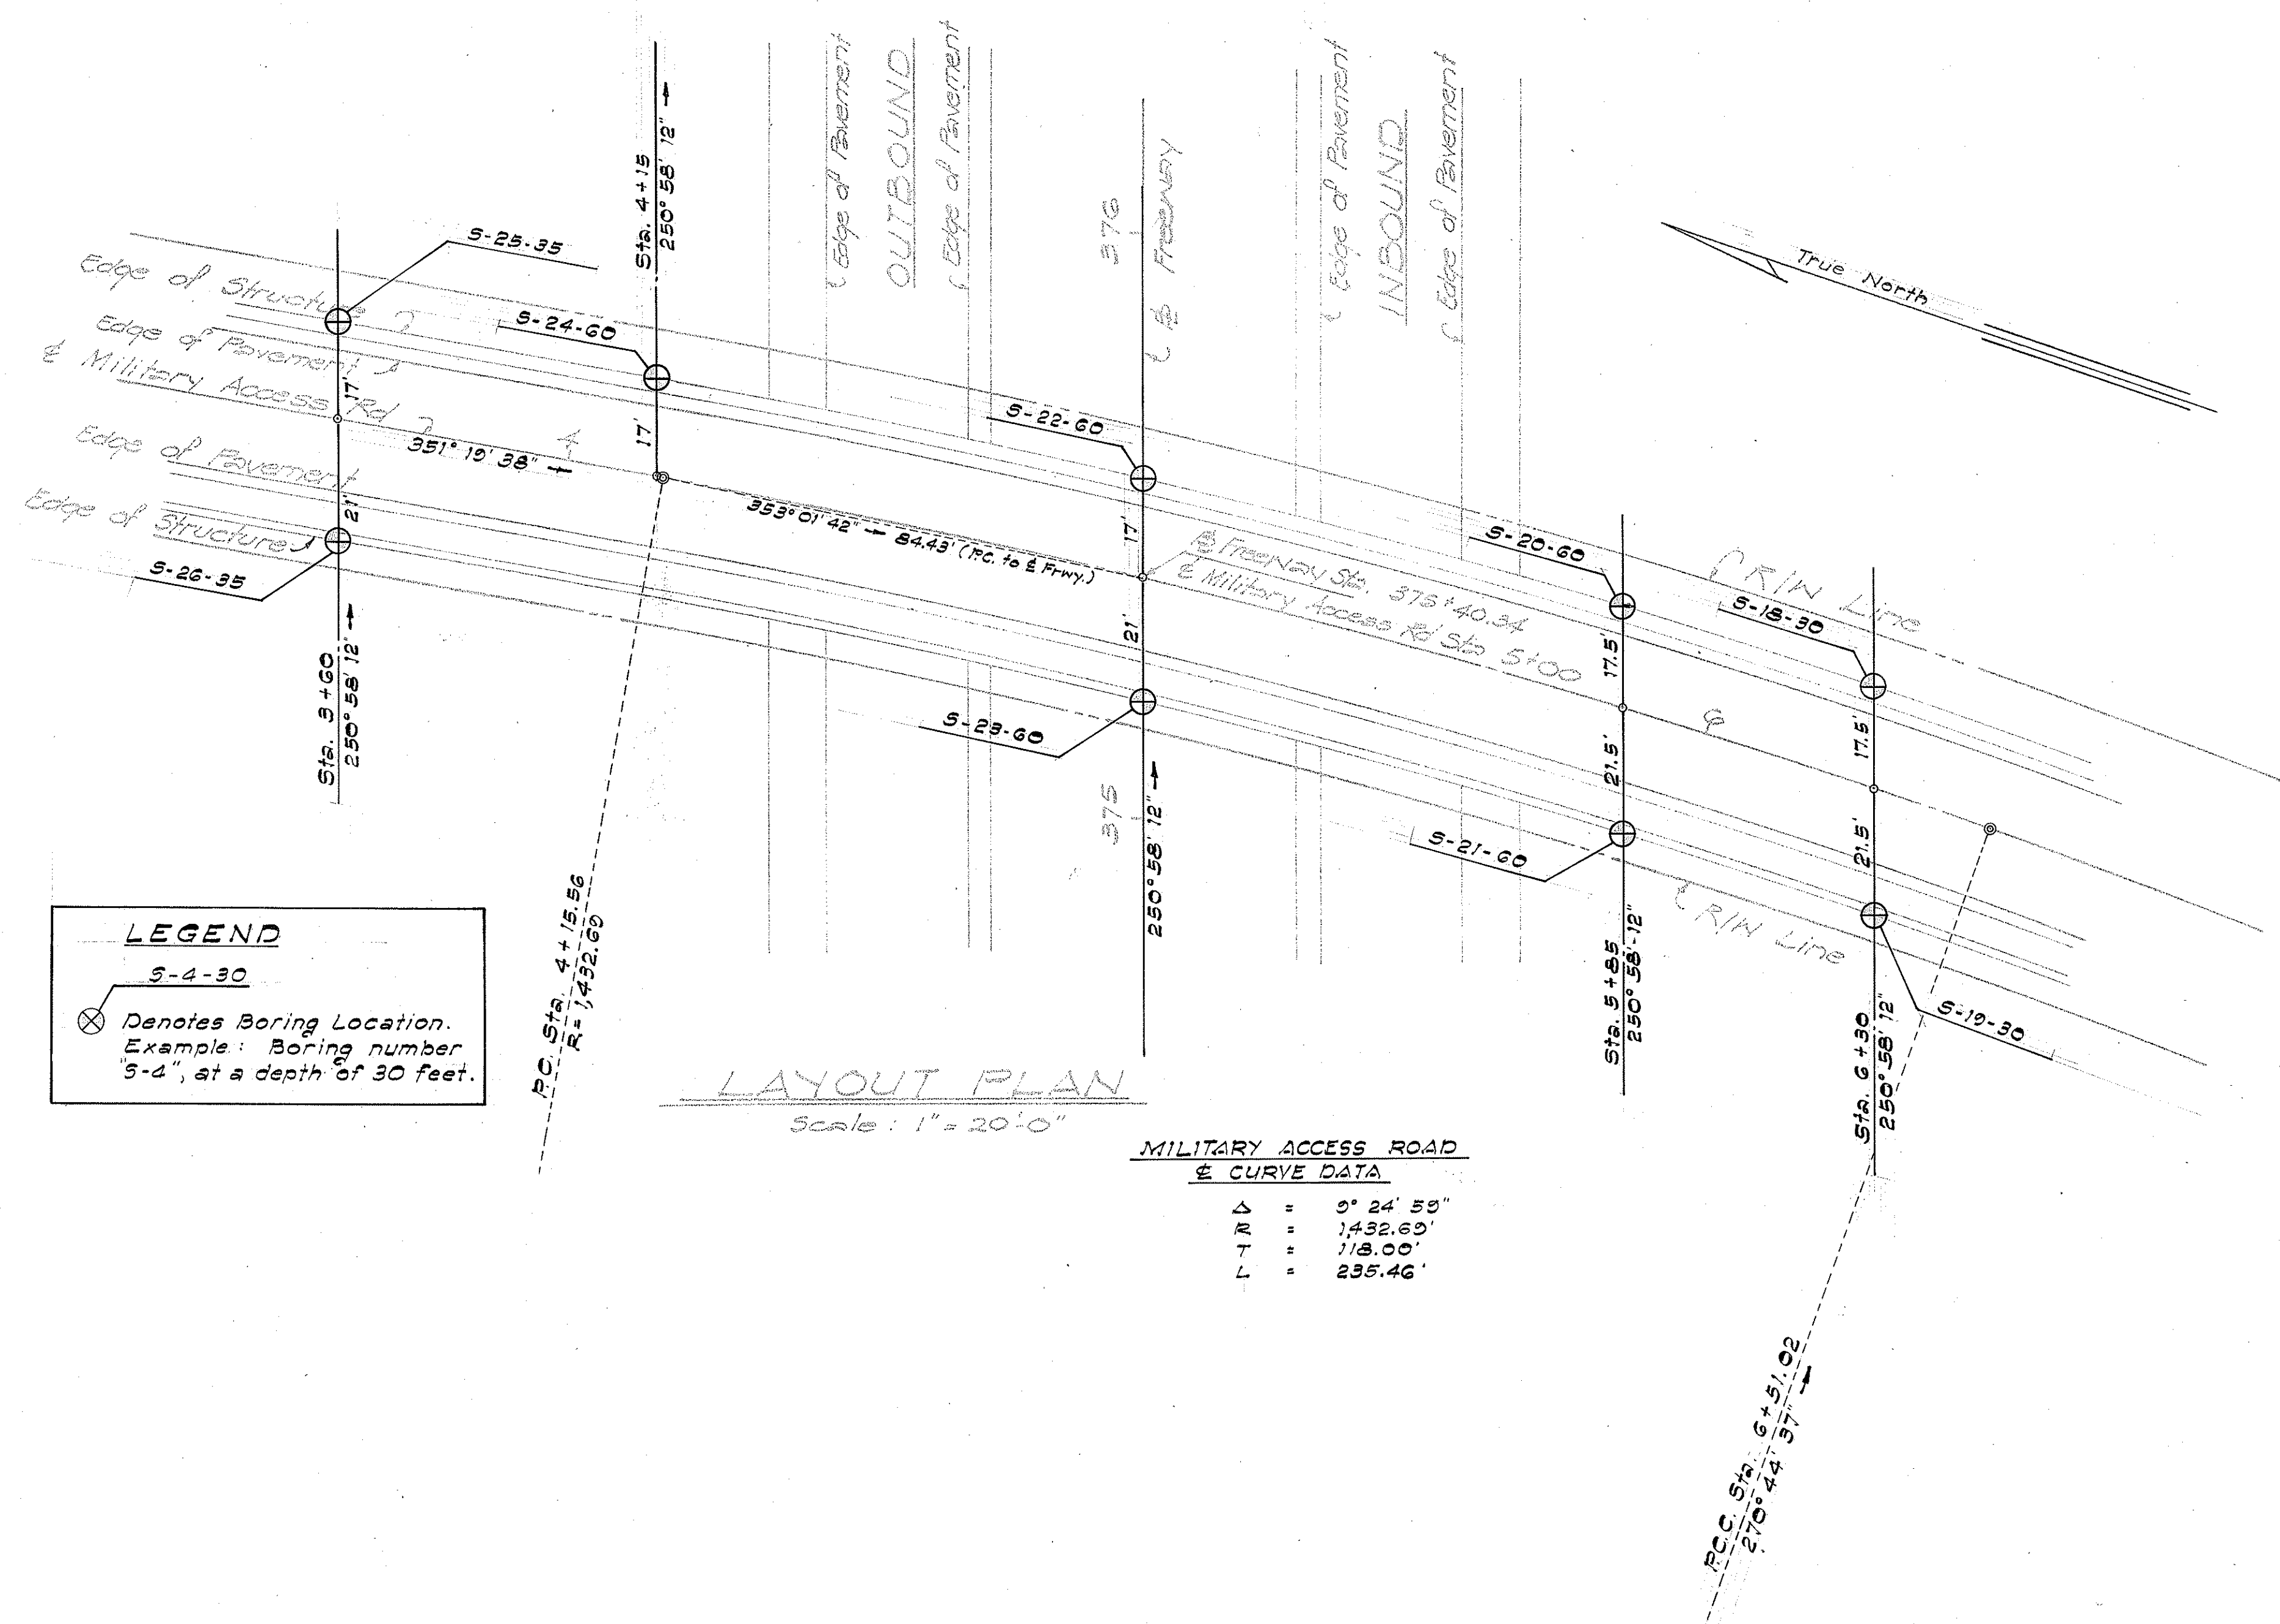

STATE OF HAWAII
 DEPARTMENT OF TRANSPORTATION
 HIGHWAYS DIVISION

**MILITARY ACCESS ROAD
 GRADE SEPARATION
 STRUCTURE**


INTERSTATE ROUTE H-1
 P.A.I. Project No. I-H-1(21):5, Unit 2

Scale: As Noted Date: March, 1966

SHEET No. OF SHEETS

ORIGINAL	SURVEY	PLANNED	BY	DATE
PLAN	DESIGNED	BY		
NOTES	DESIGNED	BY		
CHECKED	BY			

FED. ROAD DIST. NO.	STATE	FISCAL YEAR	SHEET NO.	TOTAL SHEETS
HAWAII	HAW.	1966	6	6

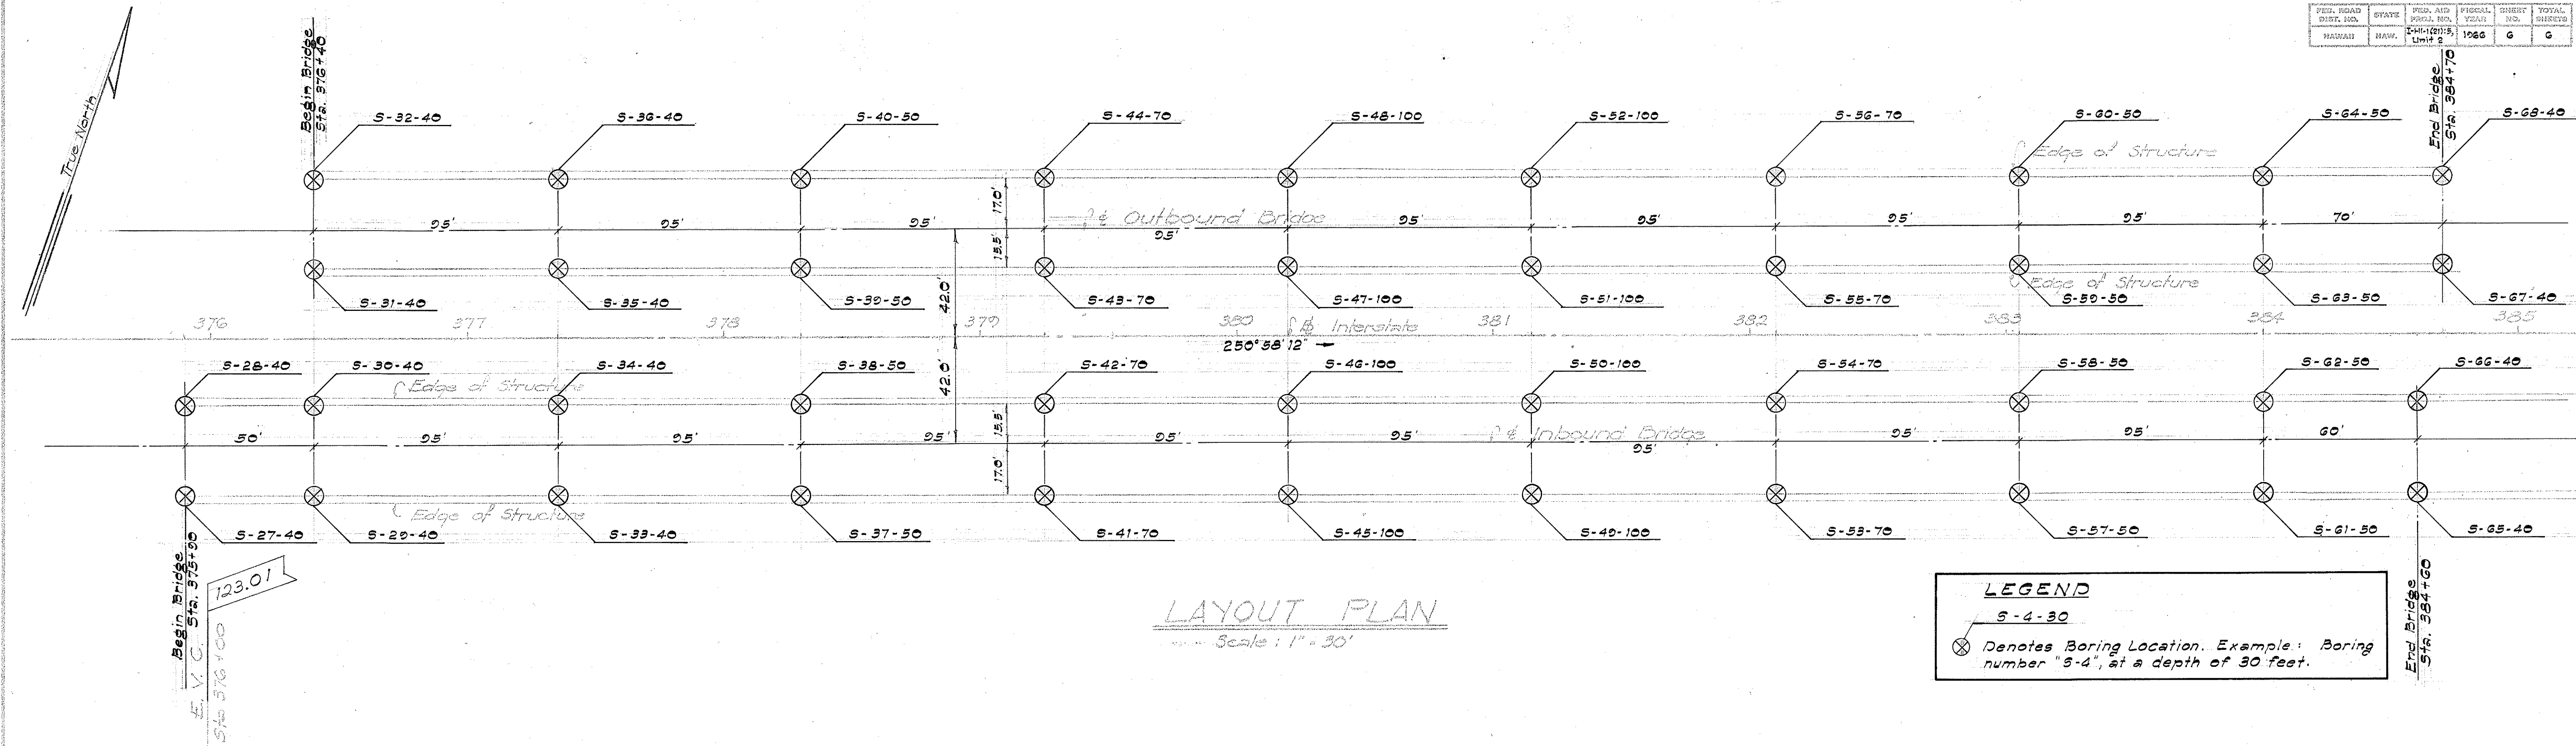


LAYOUT PLAN

Scale: 1" = 30'

LEGEND

S-4-30

⊗ Denotes Boring Location. Example: Boring number "S-4", at a depth of 30 feet.

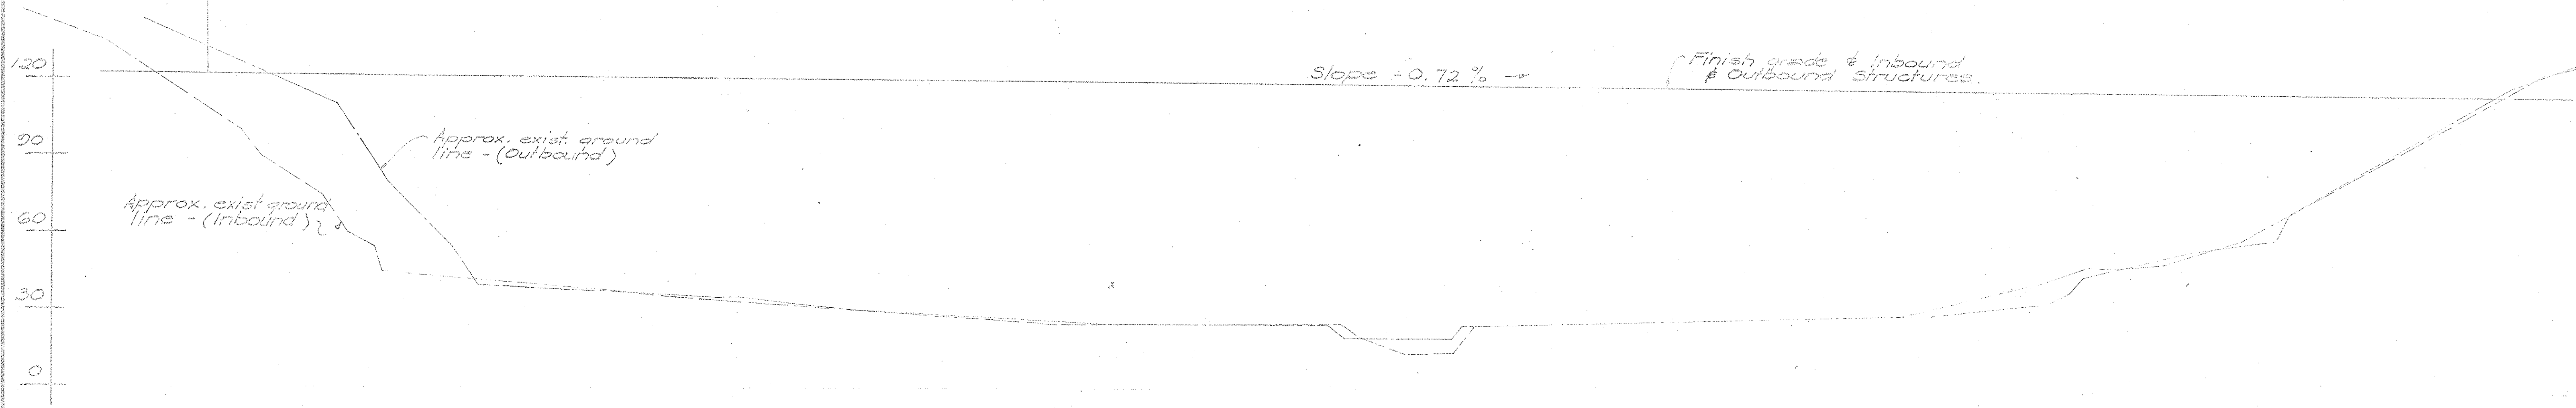

LONGITUDINAL SECTION ALONG 1st INBOUND AND OUTBOUND LANES

Scale: 1" = 30'

ORIGINAL PLAN	DATE
DESIGNED BY	
DRAWN BY	
CHECKED BY	
NOTED BY	
NO.	

STATE OF HAWAII
DEPARTMENT OF TRANSPORTATION
HIGHWAYS DIVISION

WAIKĒLE STREAM BRIDGE

INTERSTATE ROUTE H-1
F.A.I. Project No. I-H1-1(21)5, Unit 2

Scale: As Noted Date: Mar. 1966

SHEET No. OF SHEETS