


FED. ROAD DIST. NO.	STATE	FED. AID PROJ. NO.	FISCAL YEAR	SHEET NO.	TOTAL SHEETS
HAWAII	HAW.	FAI-1(21):5 Unit 2	1966	2	6

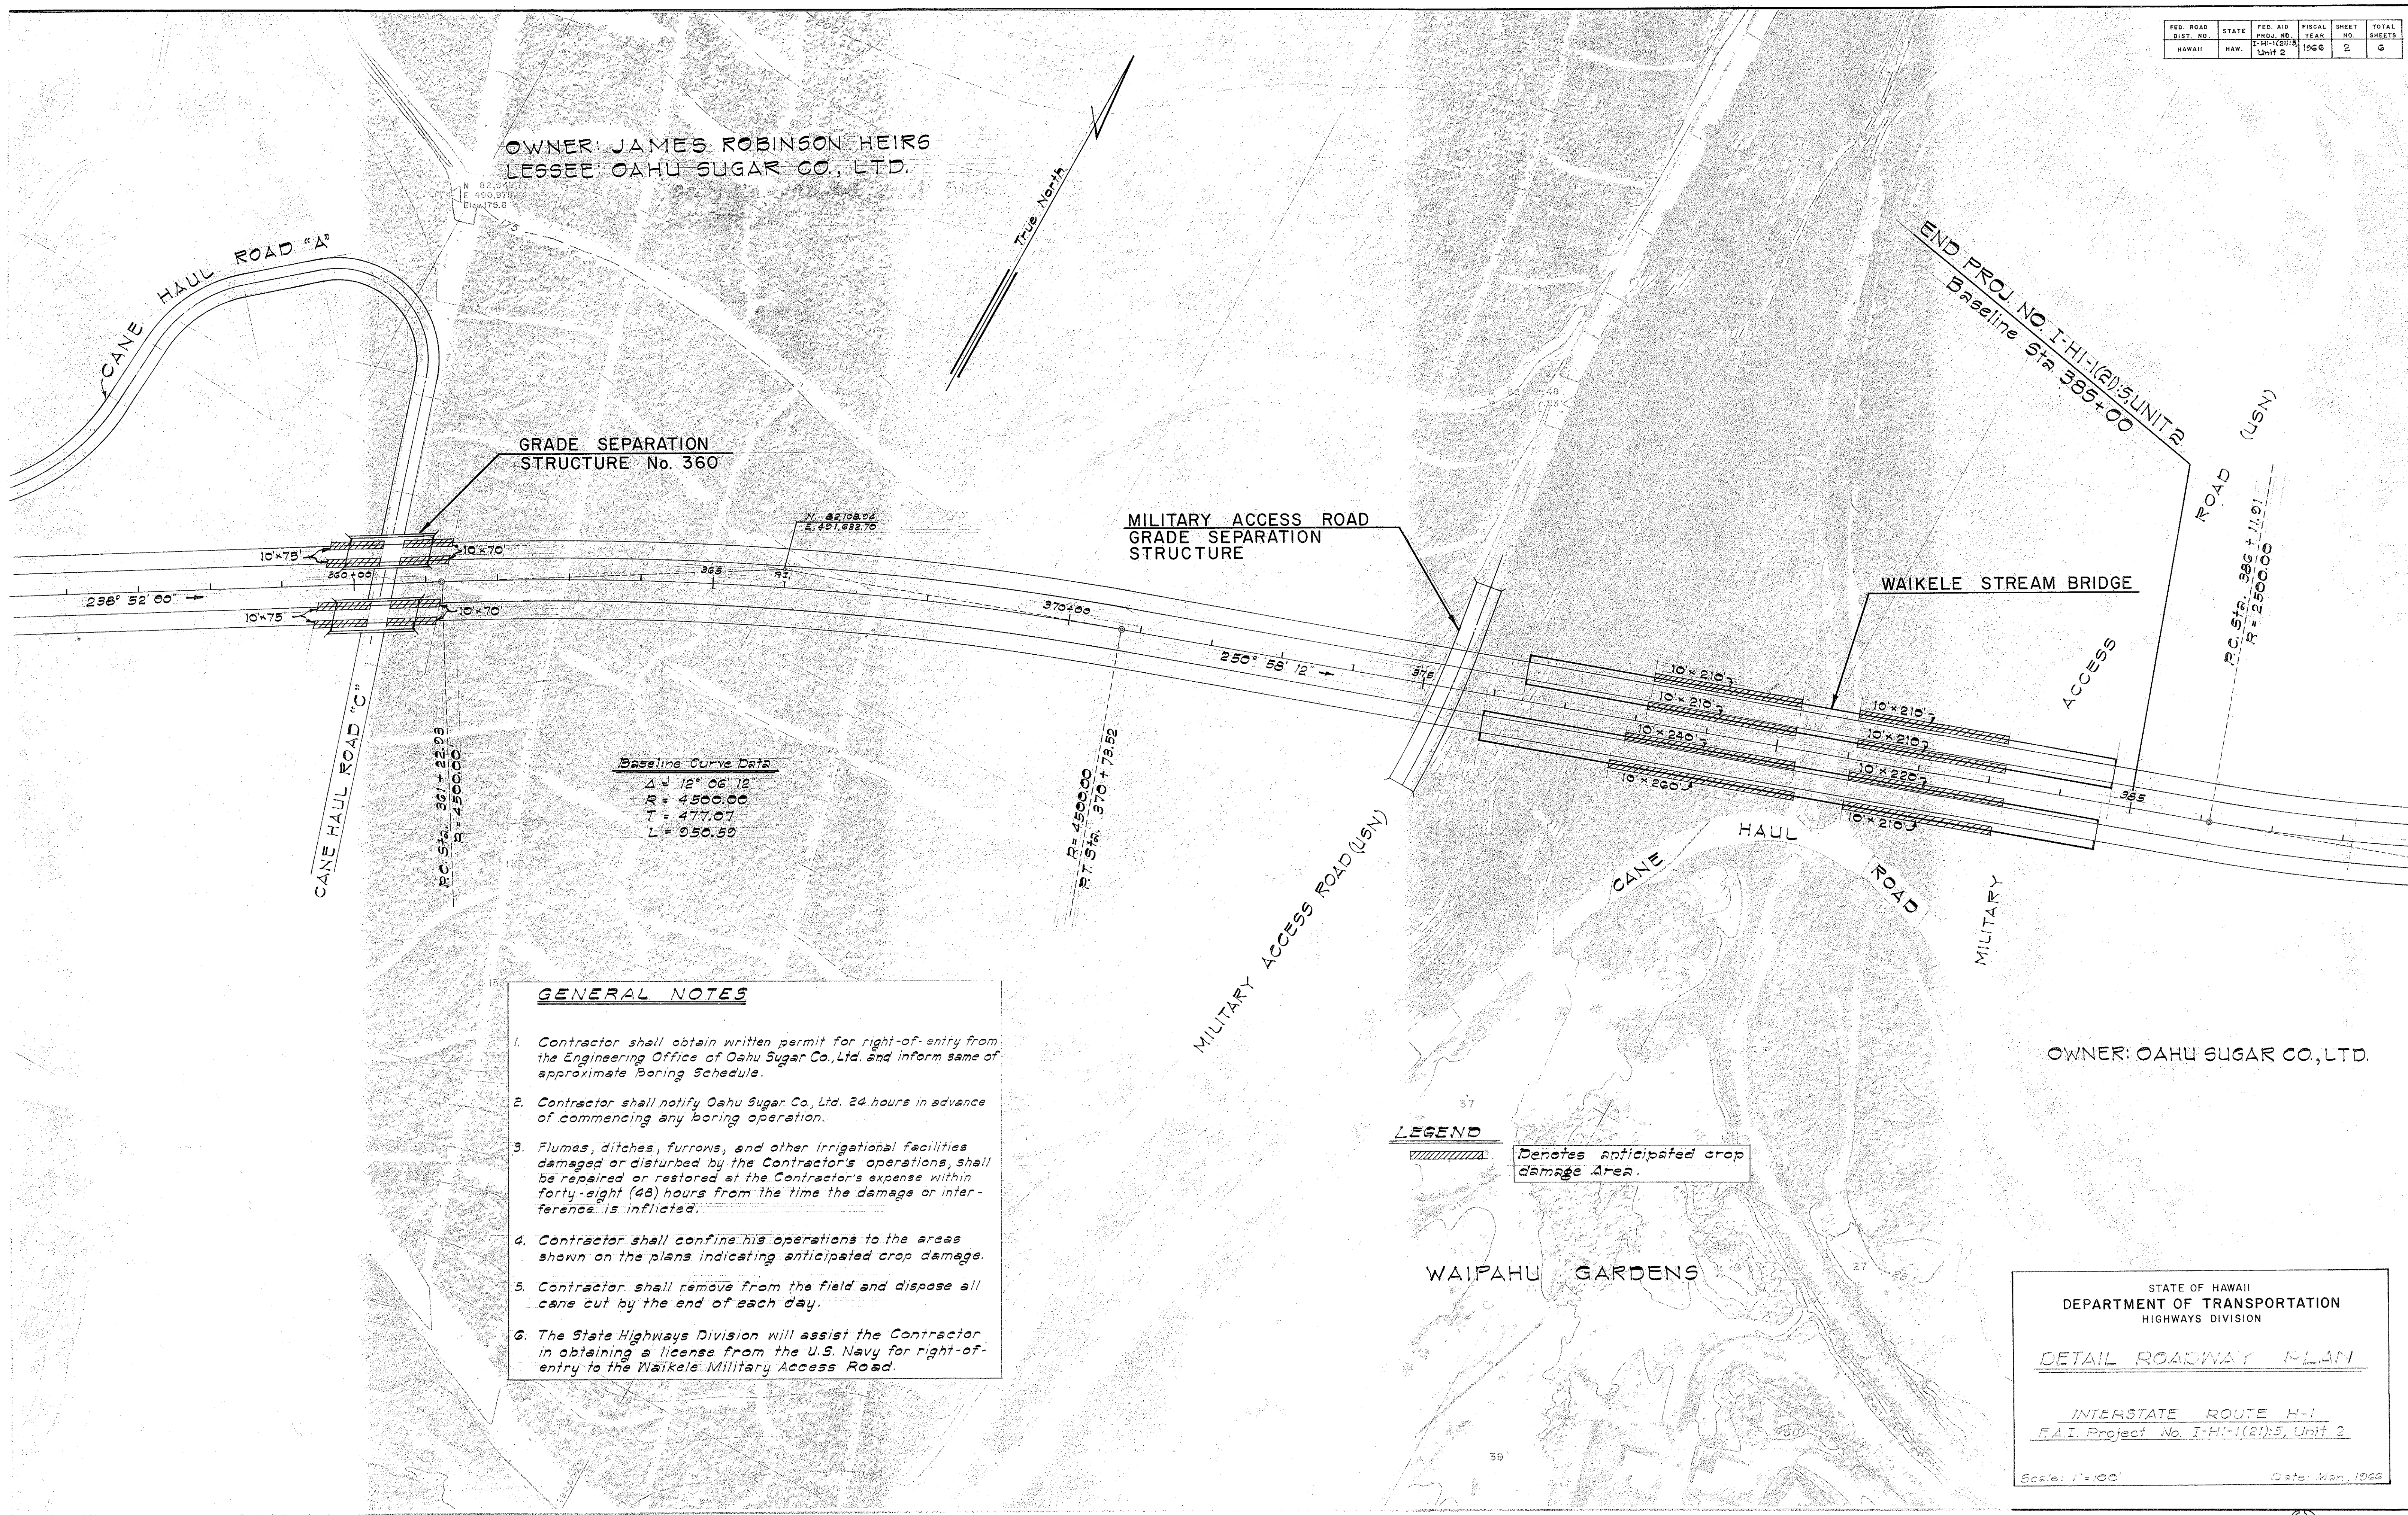

OWNER: JAMES ROBINSON HEIRS
LESSEE: OAHU SUGAR CO., LTD.

GRADE SEPARATION
STRUCTURE No. 360

MILITARY ACCESS ROAD
GRADE SEPARATION
STRUCTURE

WAIKELE STREAM BRIDGE

ACCESS

CANE HAUL
ROAD

MILITARY

OWNER: OAHU SUGAR CO., LTD.

GENERAL NOTES

1. Contractor shall obtain written permit for right-of-entry from the Engineering Office of Oahu Sugar Co., Ltd. and inform same of approximate boring schedule.
2. Contractor shall notify Oahu Sugar Co., Ltd. 24 hours in advance of commencing any boring operation.
3. Flumes, ditches, furrows, and other irrigational facilities damaged or disturbed by the Contractor's operations, shall be repaired or restored at the Contractor's expense within forty-eight (48) hours from the time the damage or interference is inflicted.
4. Contractor shall confine his operations to the areas shown on the plans indicating anticipated crop damage.
5. Contractor shall remove from the field and dispose all cane cut by the end of each day.
6. The State Highways Division will assist the Contractor in obtaining a license from the U.S. Navy for right-of-entry to the Waikale Military Access Road.

LEGEND

Denotes anticipated crop
damage Area.

STATE OF HAWAII
DEPARTMENT OF TRANSPORTATION
HIGHWAYS DIVISION

DETAIL ROADWAY PLAN

INTERSTATE ROUTE 4-1
F.A.I. Project No. I-H-1(21):5, Unit 2

Scale: 1"=100'
Date: Mar. 1966