



FINAL SURVEY NOTE BOOK NO.	DATE
	BY
	SURVEYED PLOTTER TEMPLATE AREAS CHECKED
	NO.

ORIGINAL SURVEY NOTE BOOK NO.	DATE
	BY
	SURVEYED PLOTTER TEMPLATE AREAS CHECKED
	NO.

FED. ROAD DIST. NO.	STATE	FED. AID PROJ. NO.	FISCAL YEAR	SHEET NO.	TOTAL SHEETS
HAWAII	HAW.	1-H1-1(32):5 Unit 1	1966	9	73

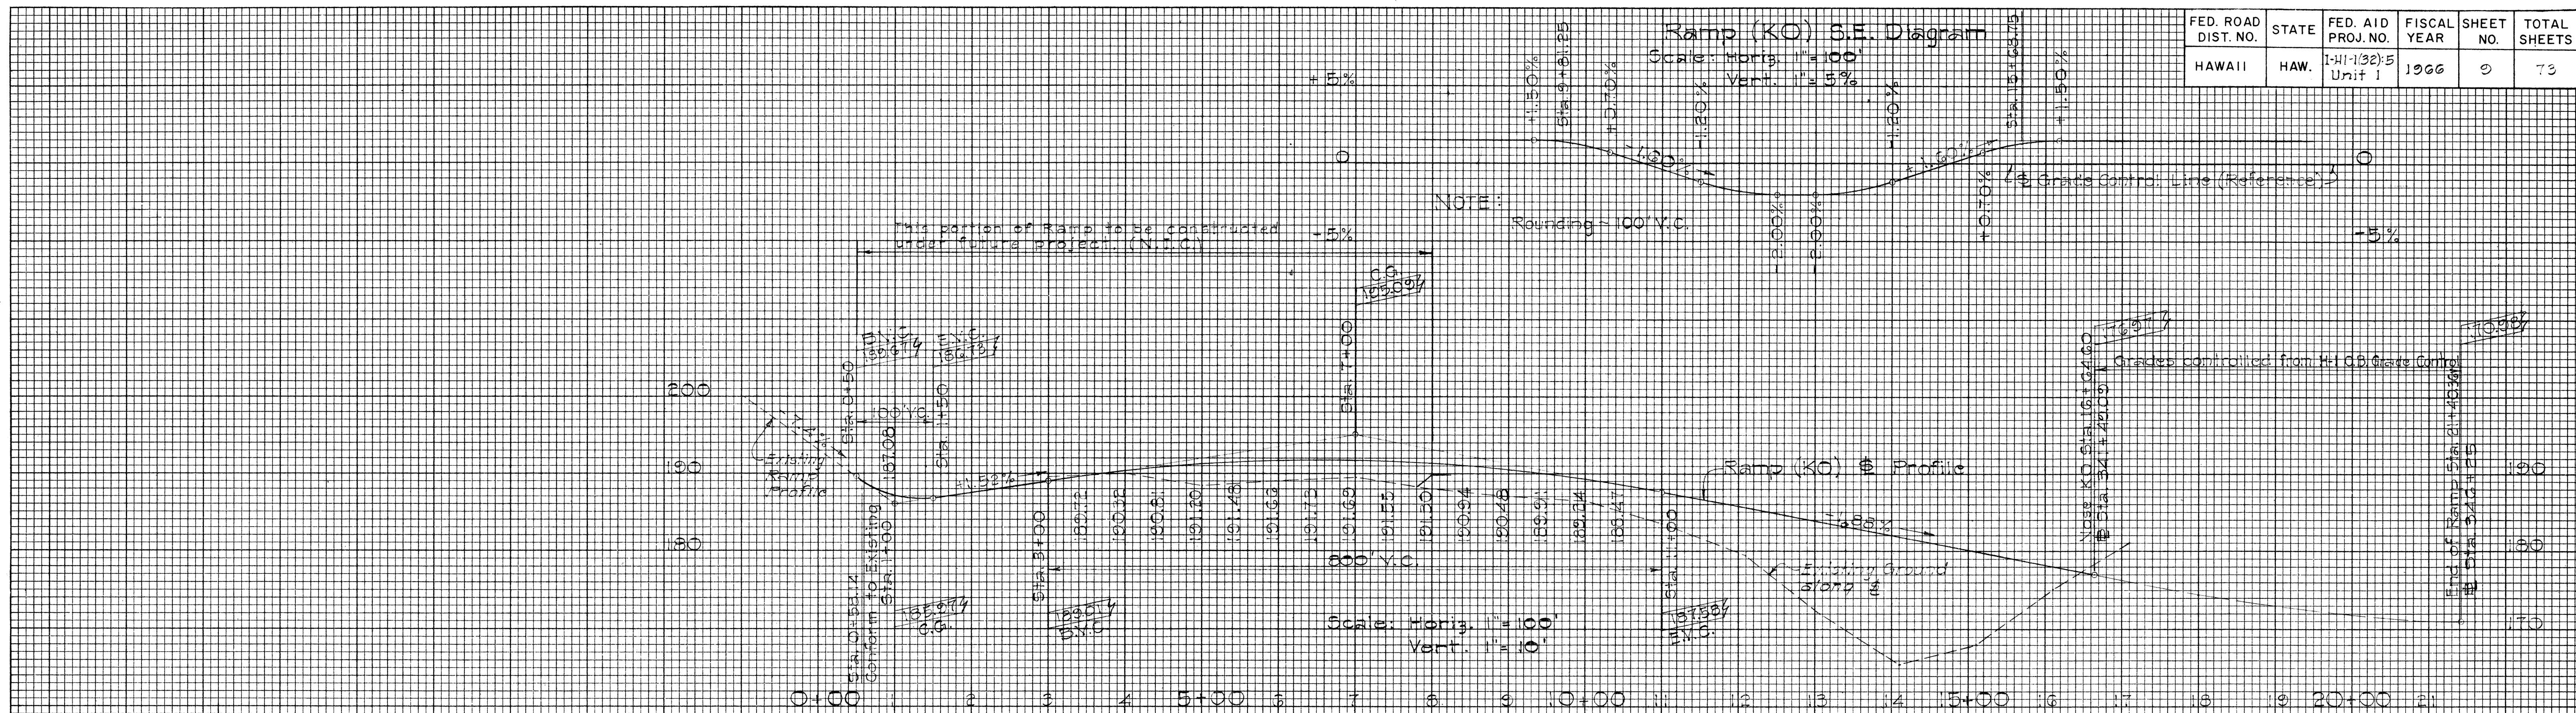

PROFILE AND S.E. DIAGRAM FOR RAMP (KO)

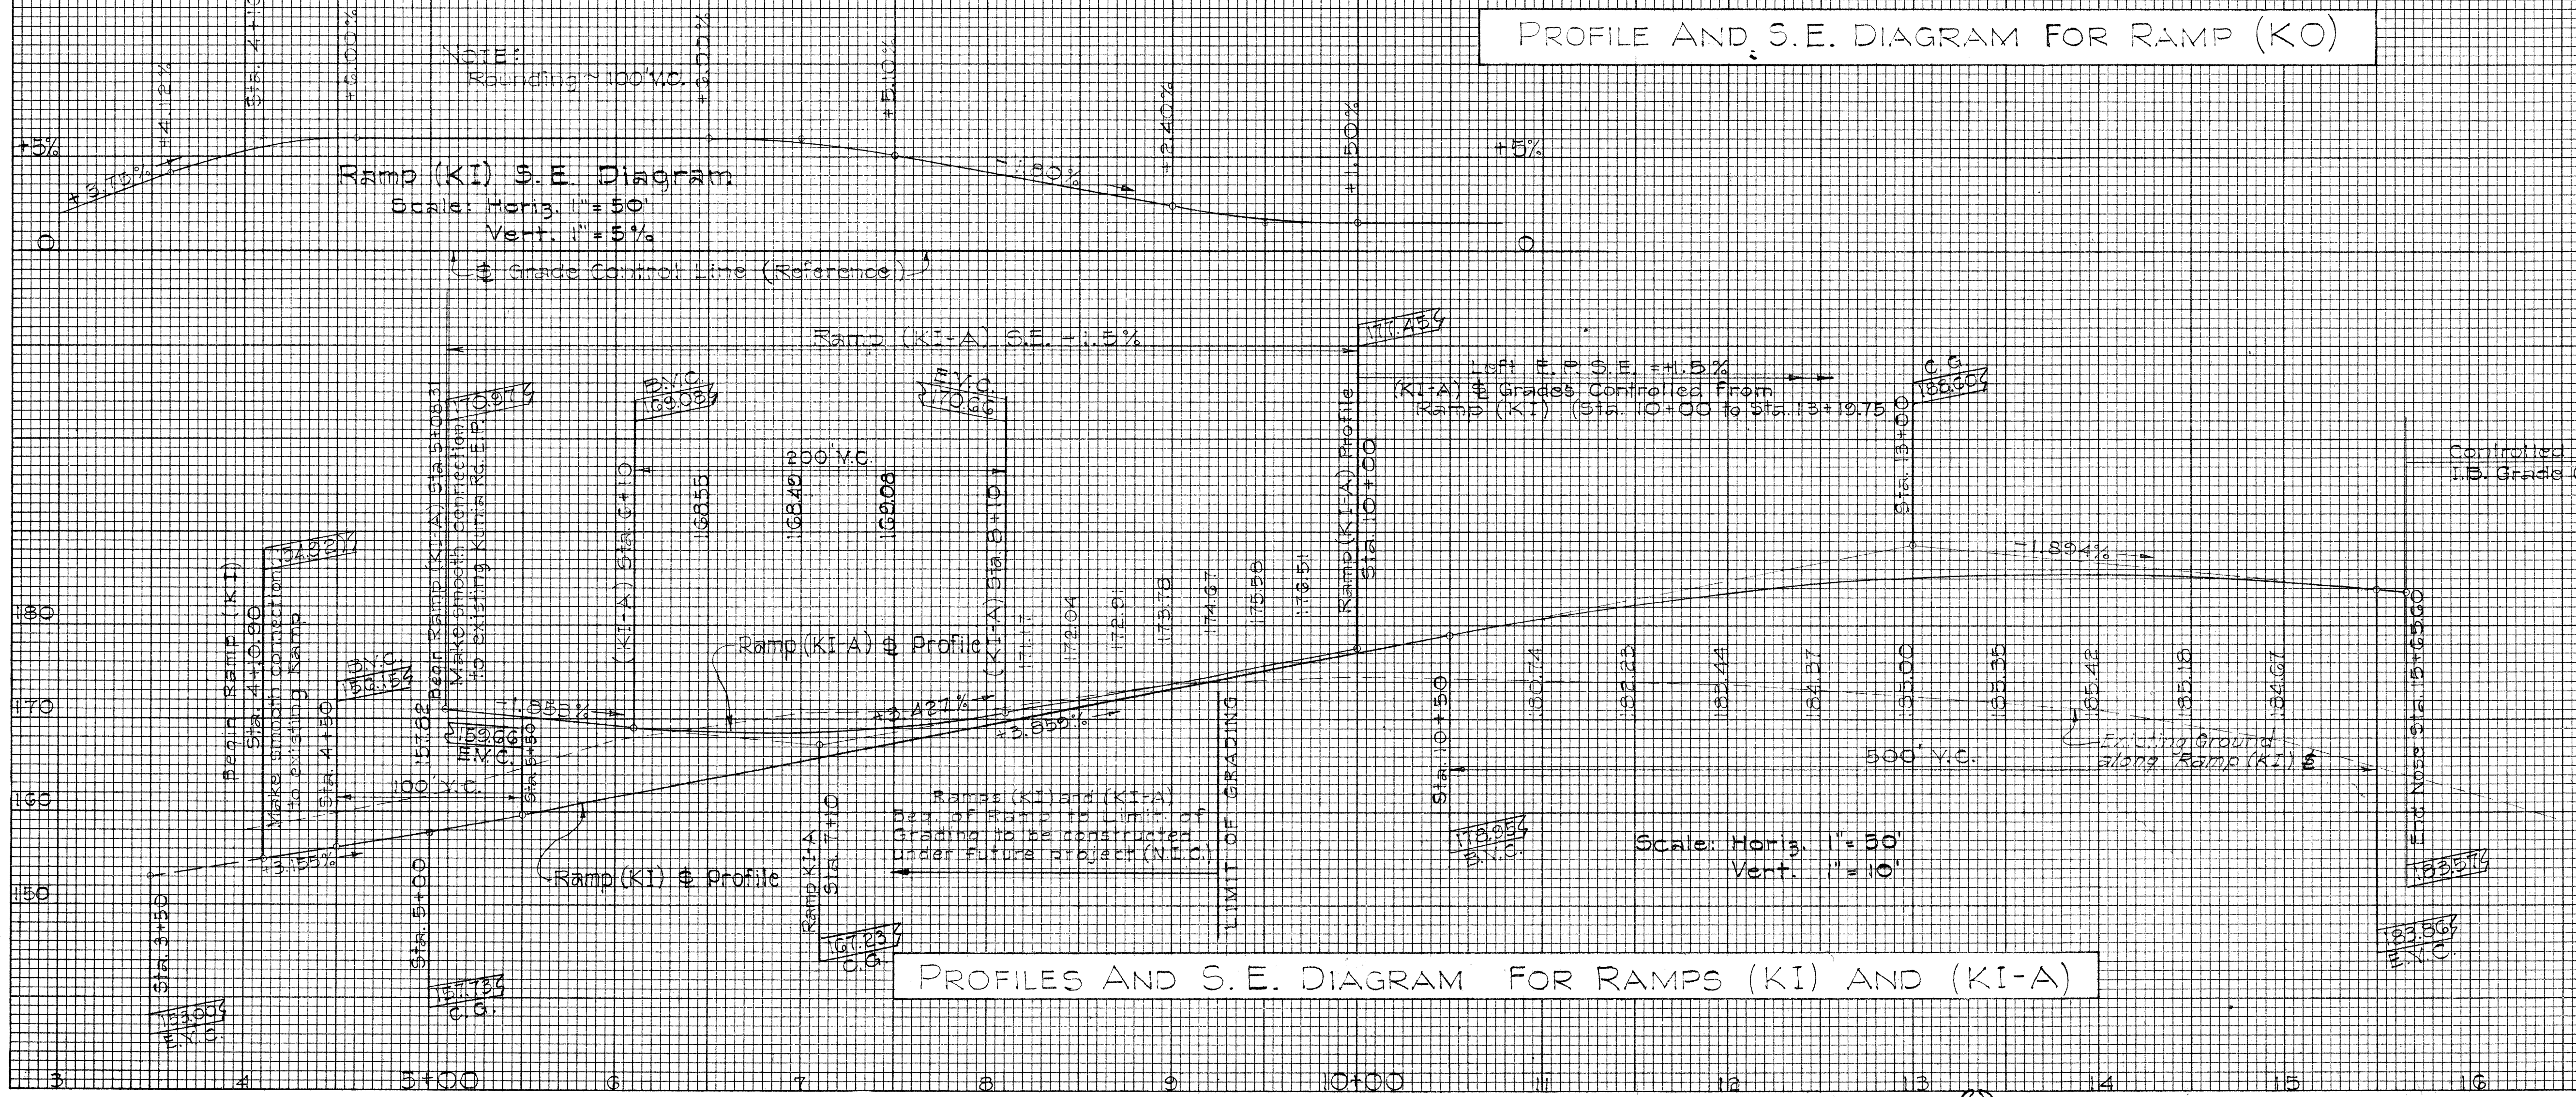

PROFILES AND S.E. DIAGRAM FOR RAMPS (KI) AND (KI-A)

STATE OF HAWAII
DEPARTMENT OF TRANSPORTATION
HIGHWAYS DIVISION


**RAMP PROFILES AND
SUPER ELEV. DIAGRAMS**

INTERSTATE ROUTE H-1
F.A.I. Proj. No. 1-H1-1 (32):5, Unit 1

Scale: As Shown Date: Sept., 1966


SHEET No. OF SHEETS

FED. ROAD DIST. NO.	STATE	FED. AID PROJ. NO.	FISCAL YEAR	SHEET NO.	TOTAL SHEETS
HAWAII	HAW.	I-41-1(32):5 Unit 1	1966	10	73

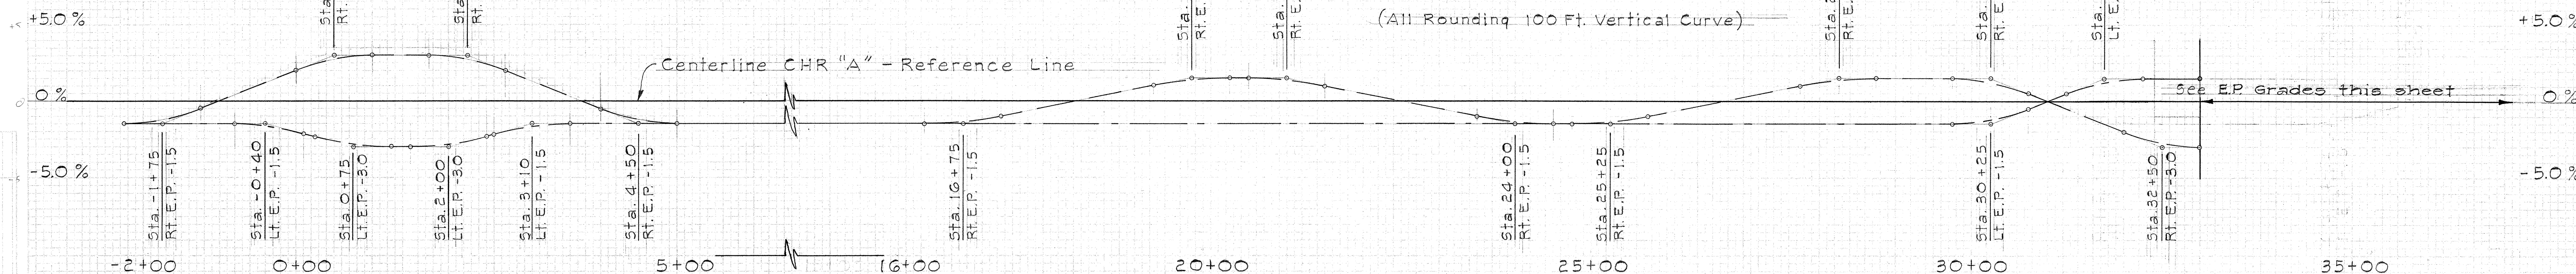


SUPERELEVATION DIAGRAM FOR C.H.R. "A"

Scale: Horiz. 1" = 100'
Vert. 1" = 5'

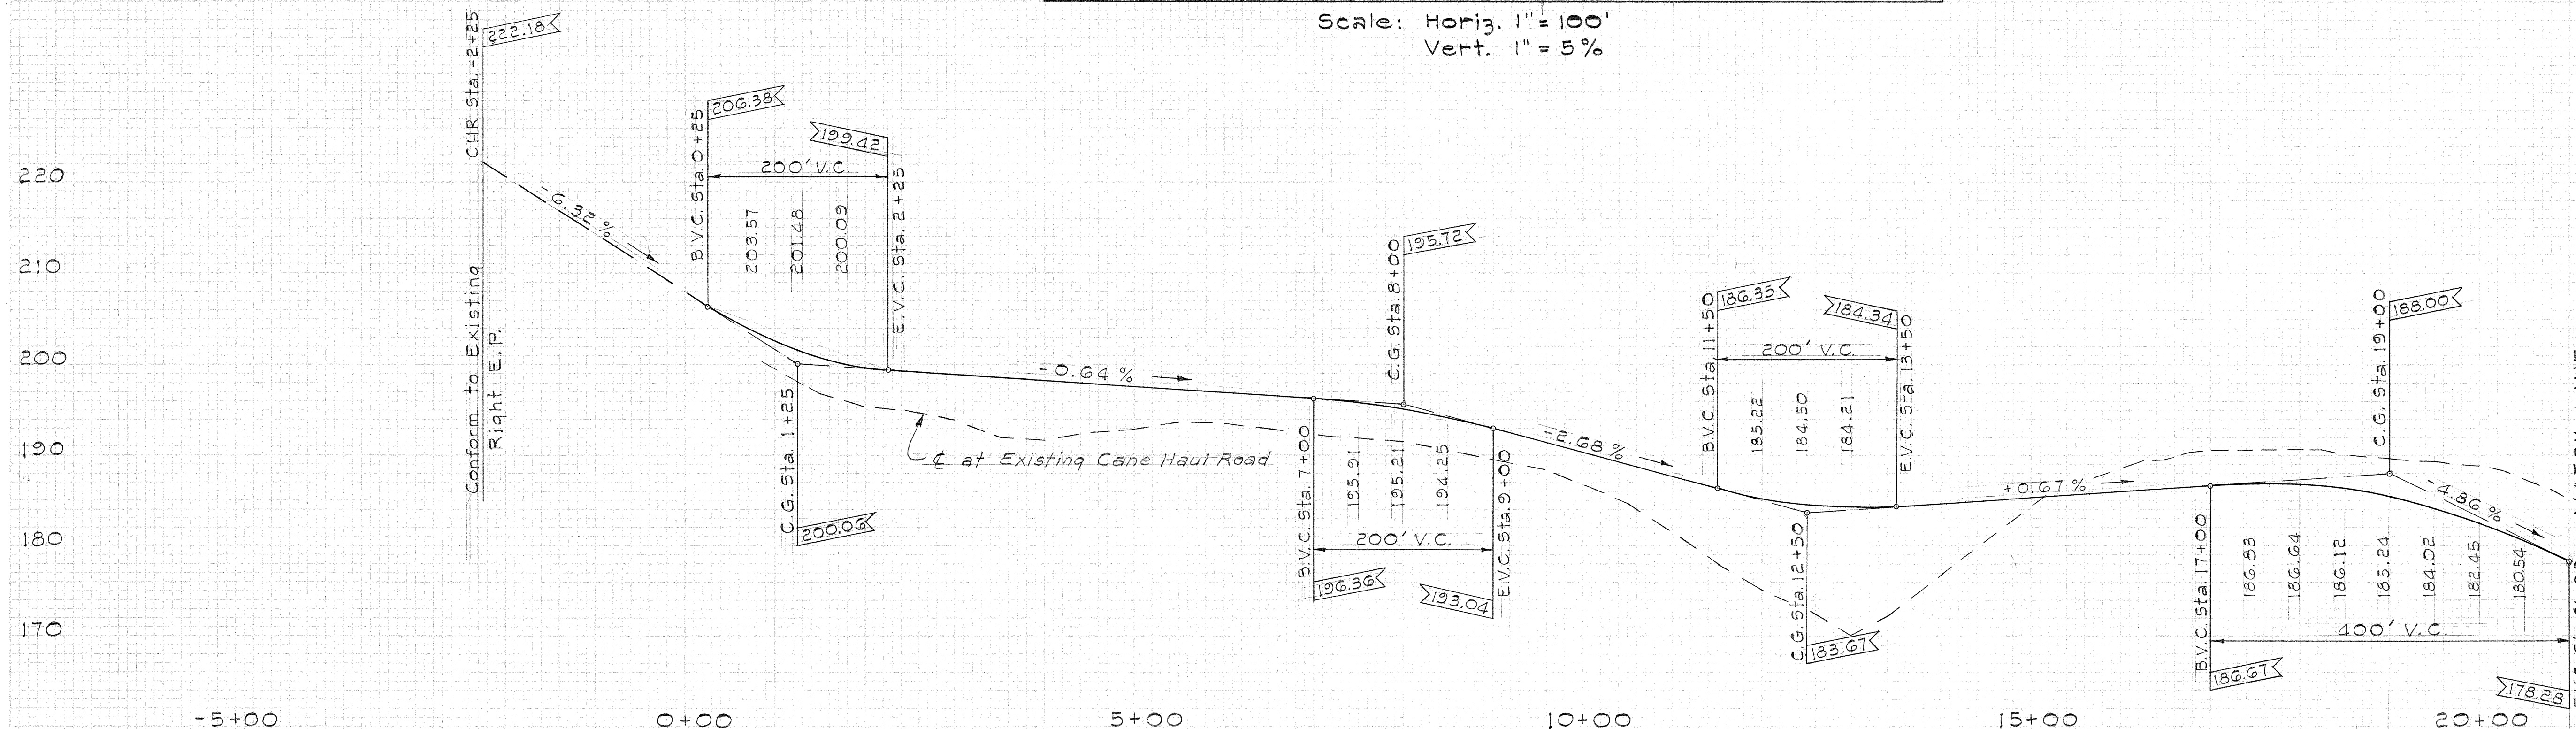

PROFILE CANE HAUL ROAD "A"

Scale: Horiz. 1" = 100'
Vert. 1" = 10'

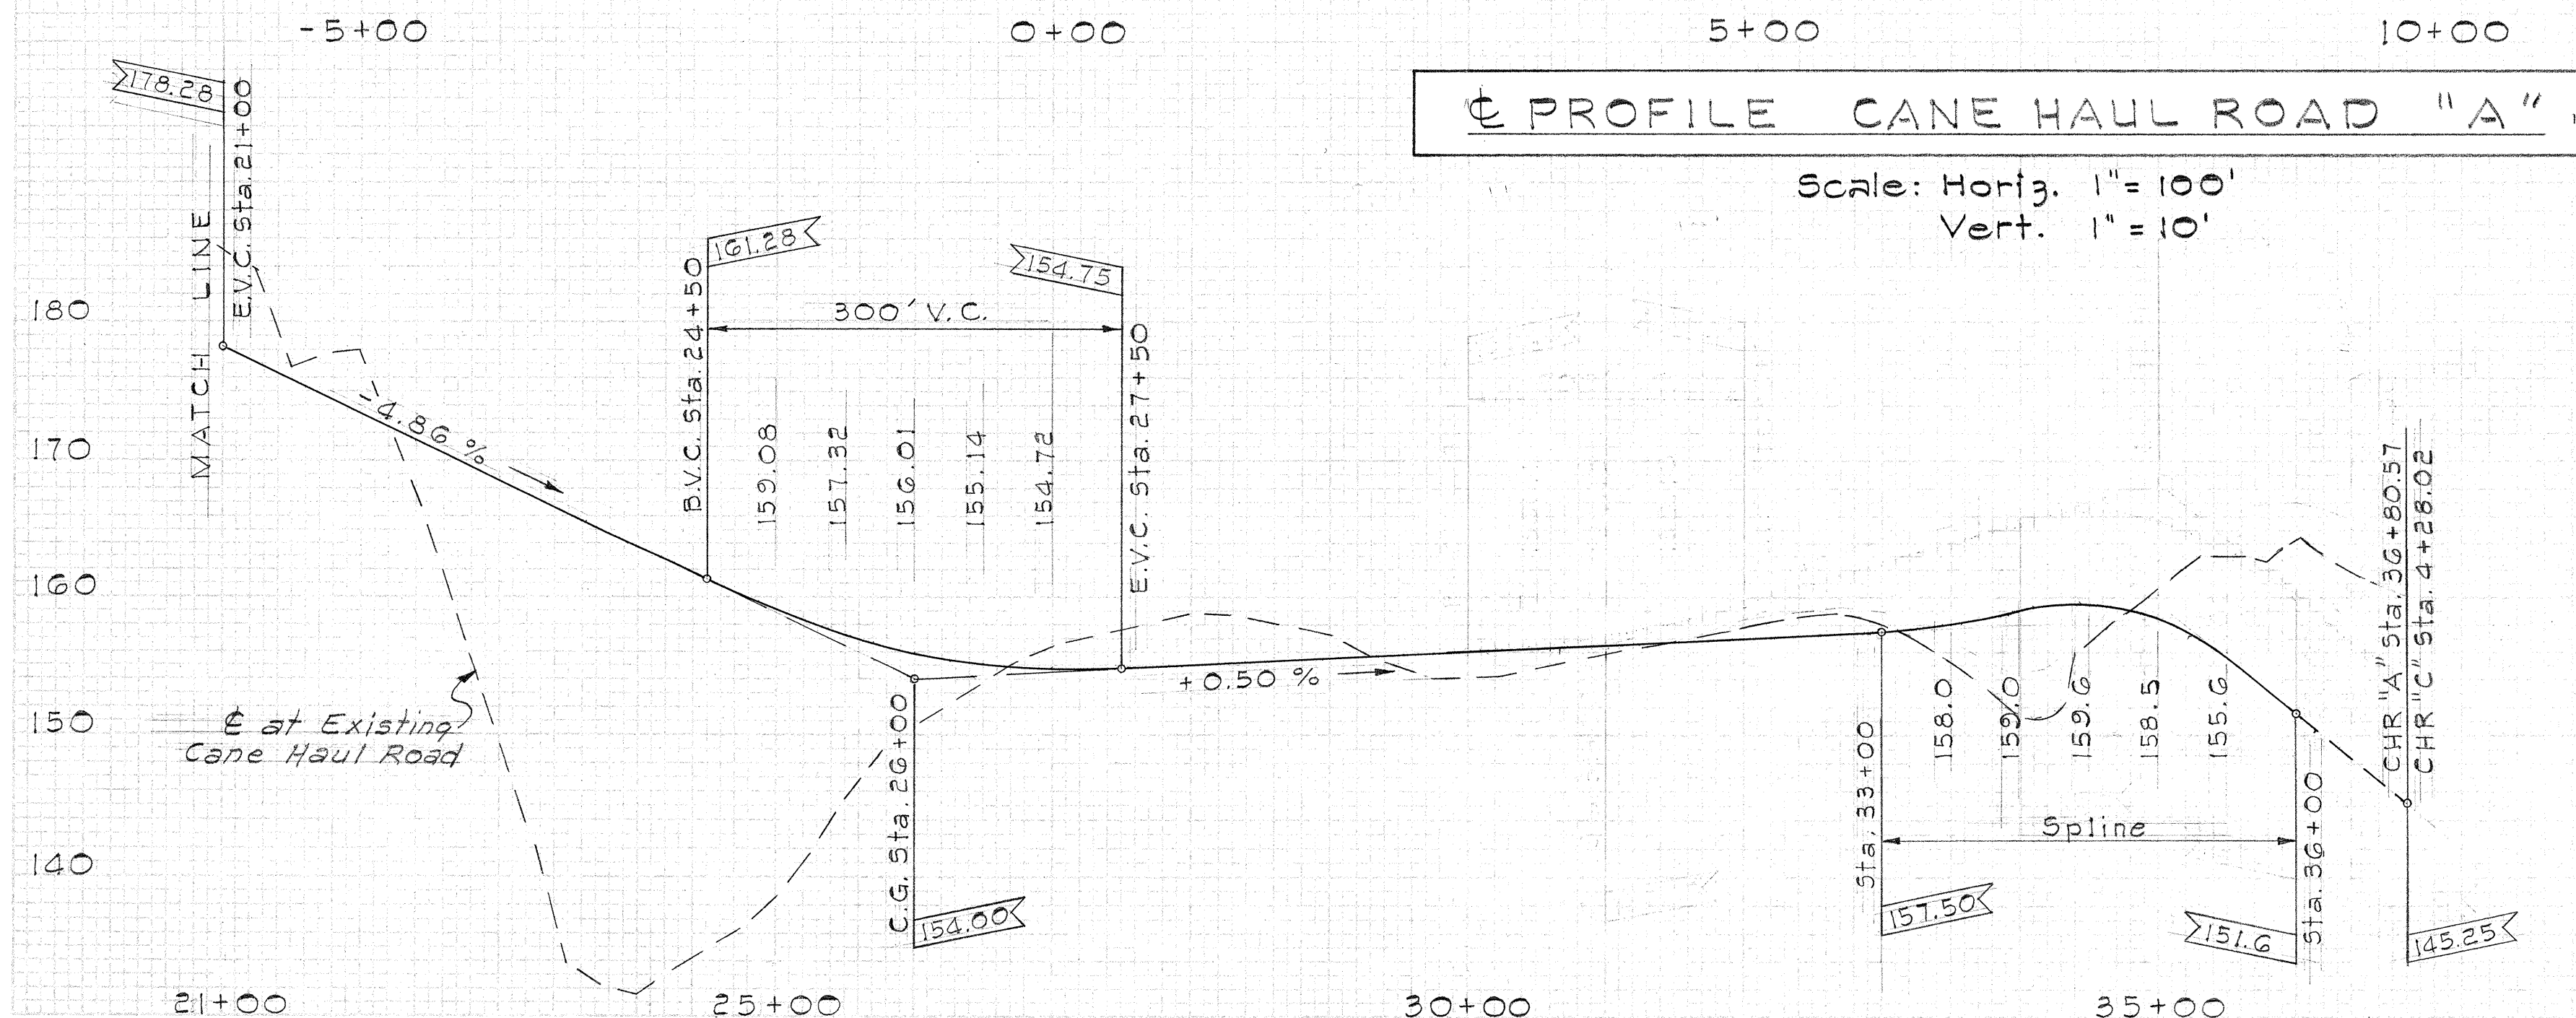


EDGE OF PAVEMENT ALONG CHR "A"

Scale: Horiz. 1" = 50'
Vert. 1" = 10'





STATE OF HAWAII DEPARTMENT OF TRANSPORTATION HIGHWAYS DIVISION	
C.H.R. "A" PROFILE AND SUPER ELEV. DIAGRAM	
INTERSTATE ROUTE H-1 F.A.I. Proj. No. I-41-1(32):5, Unit 1	
Scale: As Shown	Date: Sept., 1966
SHEET No. 10	OF 73 SHEETS

Scale: Horiz. 1" = 50'
: Vert. 1" = 5'

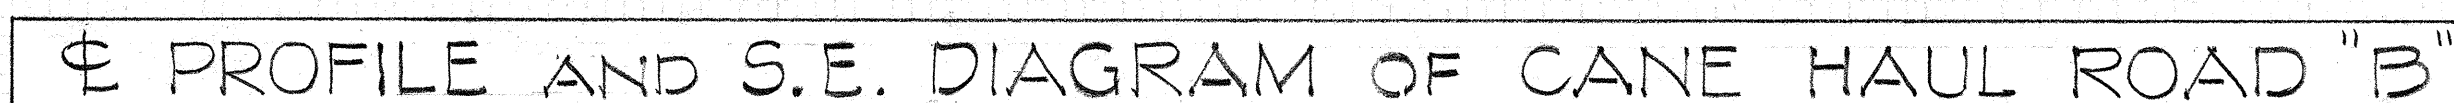

SHEET No. OF SHEETS

FED. ROAD DIST. NO.	STATE	FED. AID PROJ. NO.	FISCAL YEAR	SHEET NO.	TOTAL SHEETS
HAWAII	HAW.	I-HI-1(32)5 Unit 1	1966	12	73

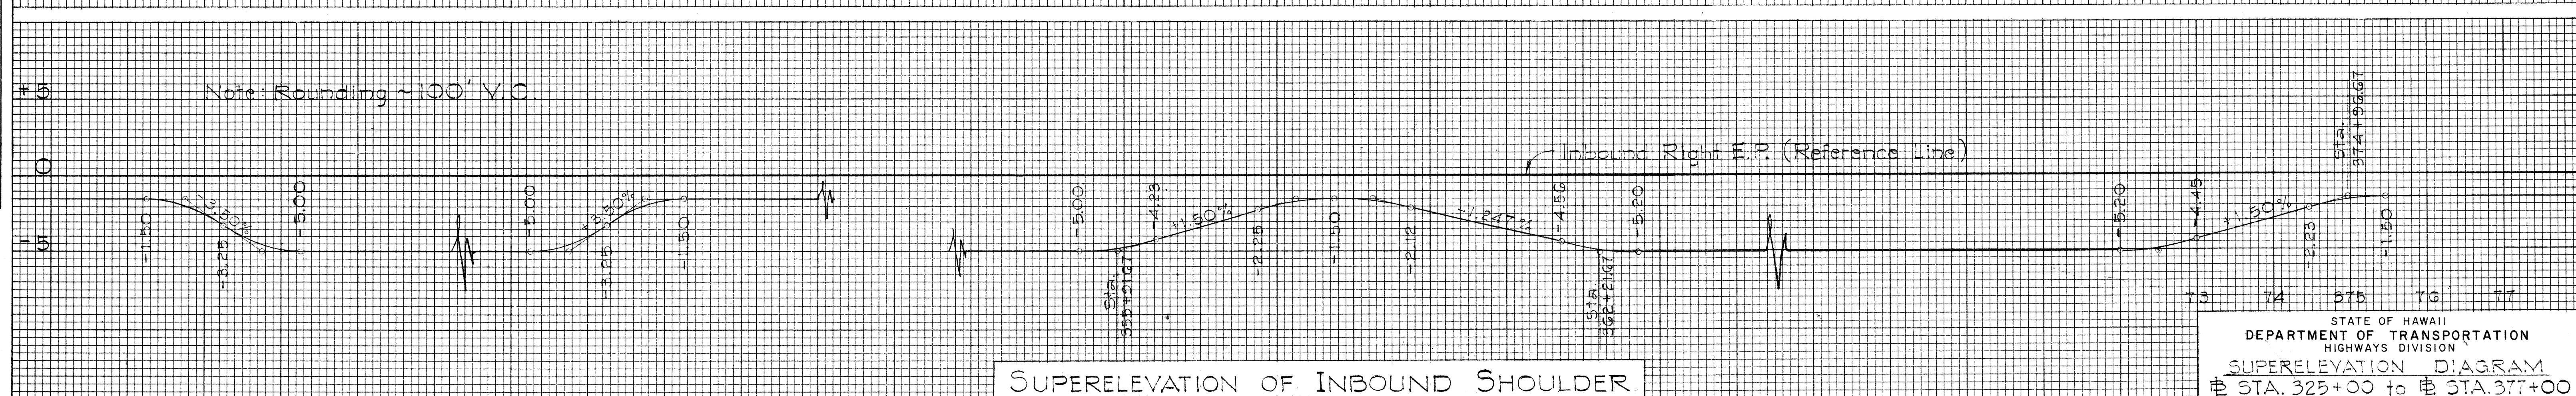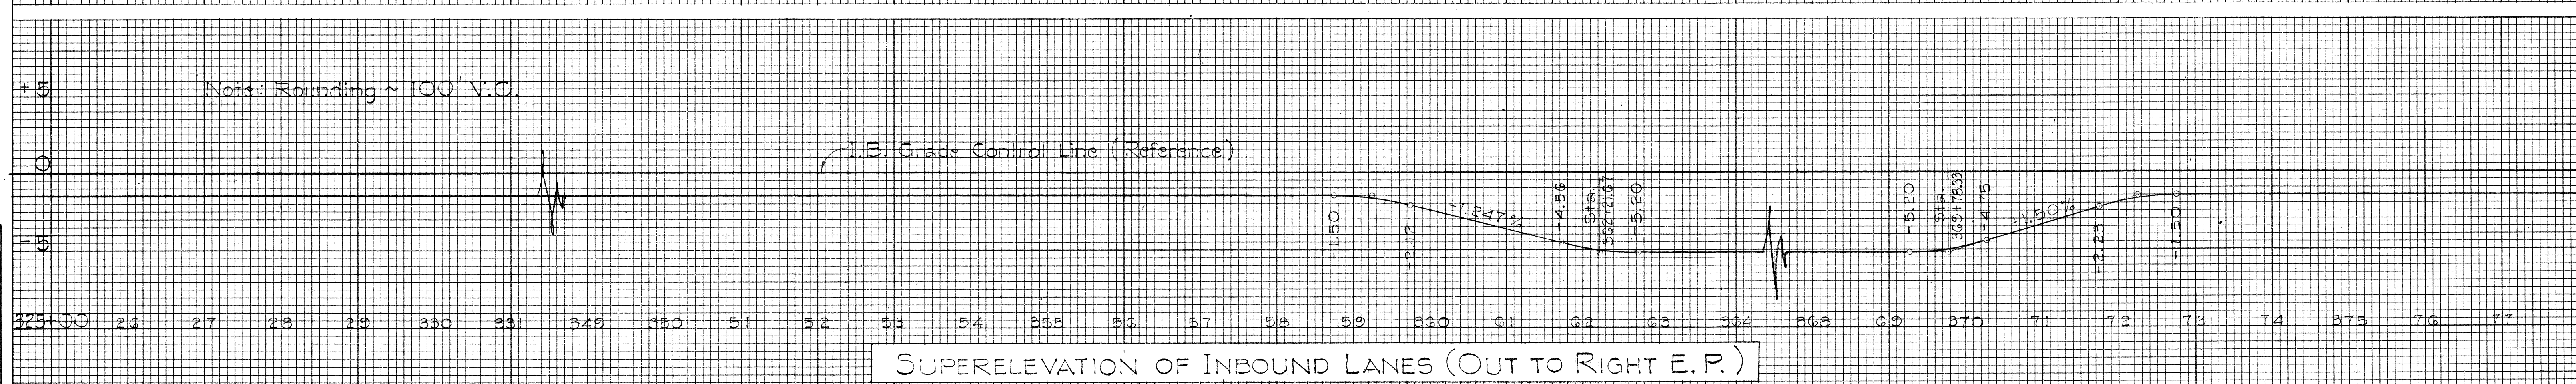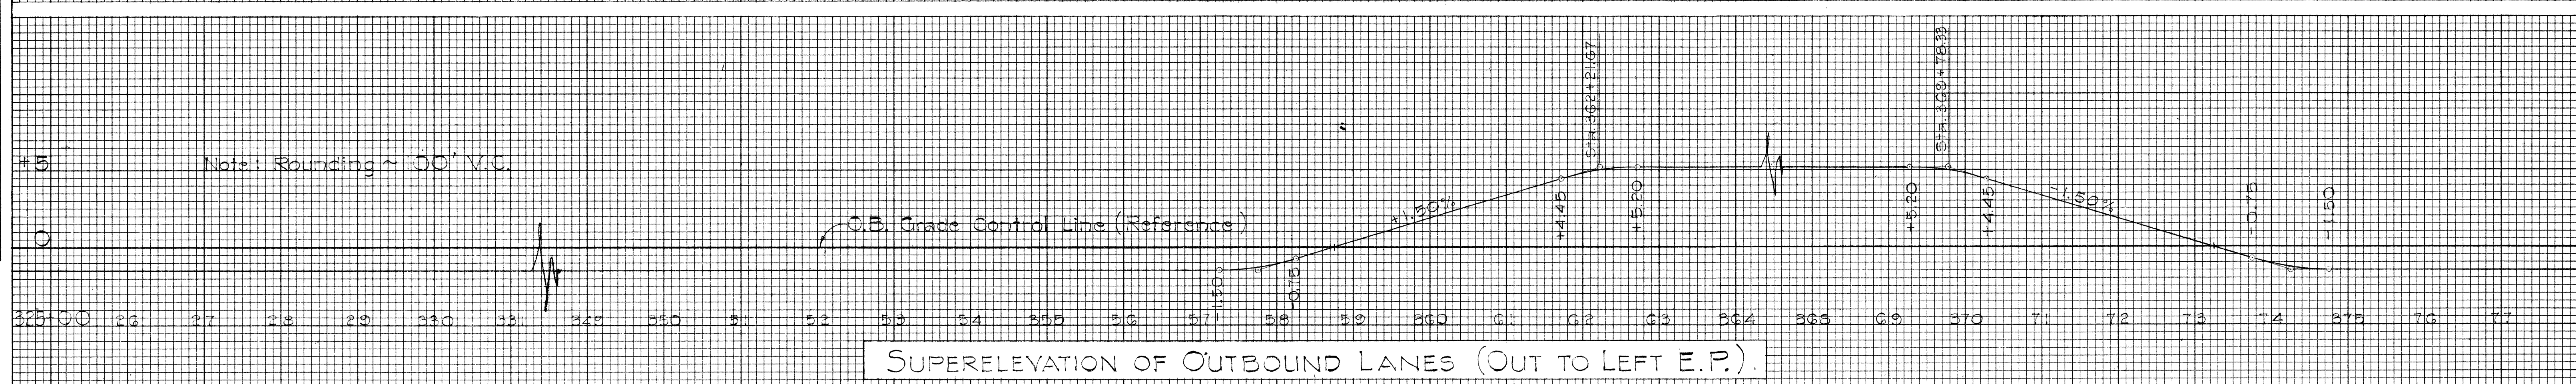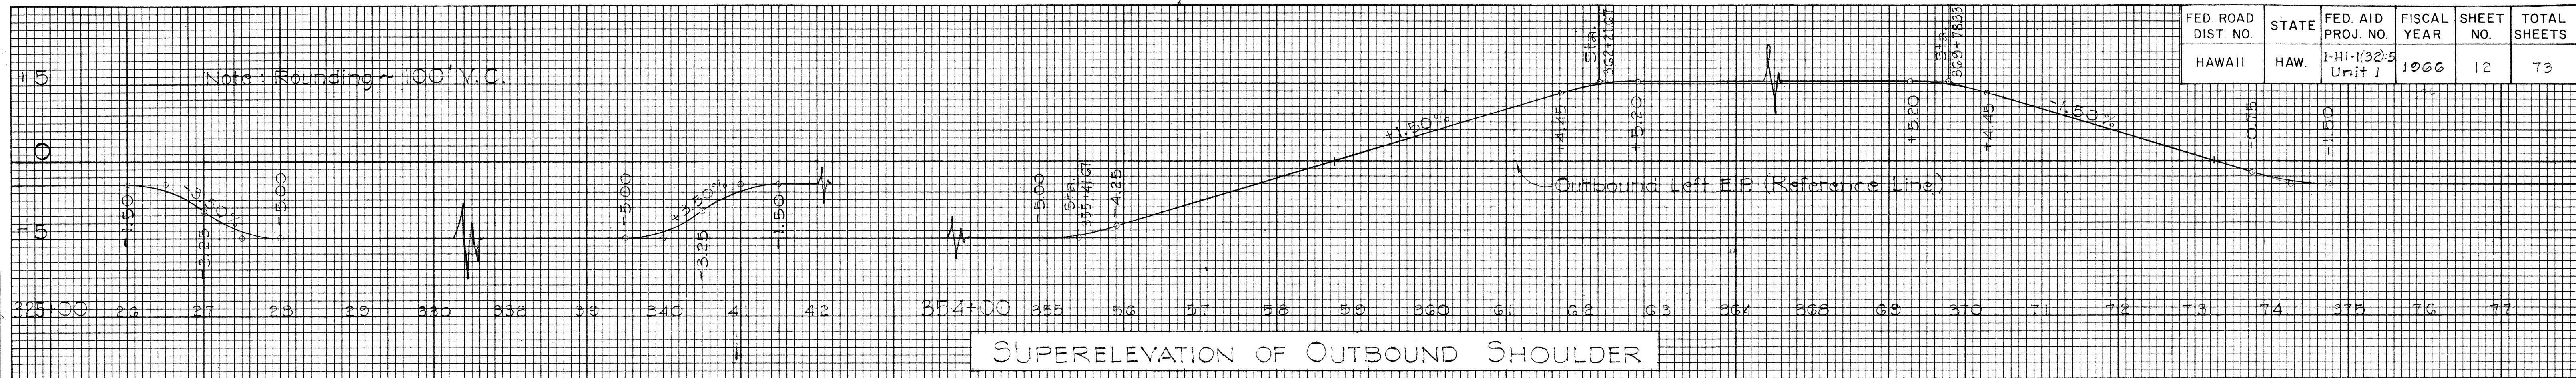

STATE OF HAWAII
DEPARTMENT OF TRANSPORTATION
HIGHWAYS DIVISION
SUPERELEVATION DIAGRAM
Sta. 325+00 to Sta. 377+00
INTERSTATE ROUTE H-1
F.A.I. Proj. No. I-HI-1(32), Unit 1
Scale: Hor. 1"=100'
Ver. 1"=5%
Date: Aug. 1966

FINAL SURVEY	DATE
NO.	

ORIGINAL SURVEY	DATE
NO.	