


FED. ROAD DIST. NO.	STATE	FED. AID PROJ. NO.	FISCAL YEAR	SHEET NO.	TOTAL SHEETS
HAWAII	HAW.	I-HI-1(32)-5 Unit 2	1967	4A	45

Revised-8/4/67

PLAN	DATE	BY	NO.
SURVISED PLOTTED NOTE BOOK ALIGNMENT CHECKED RT. OF WAY CHECKED			

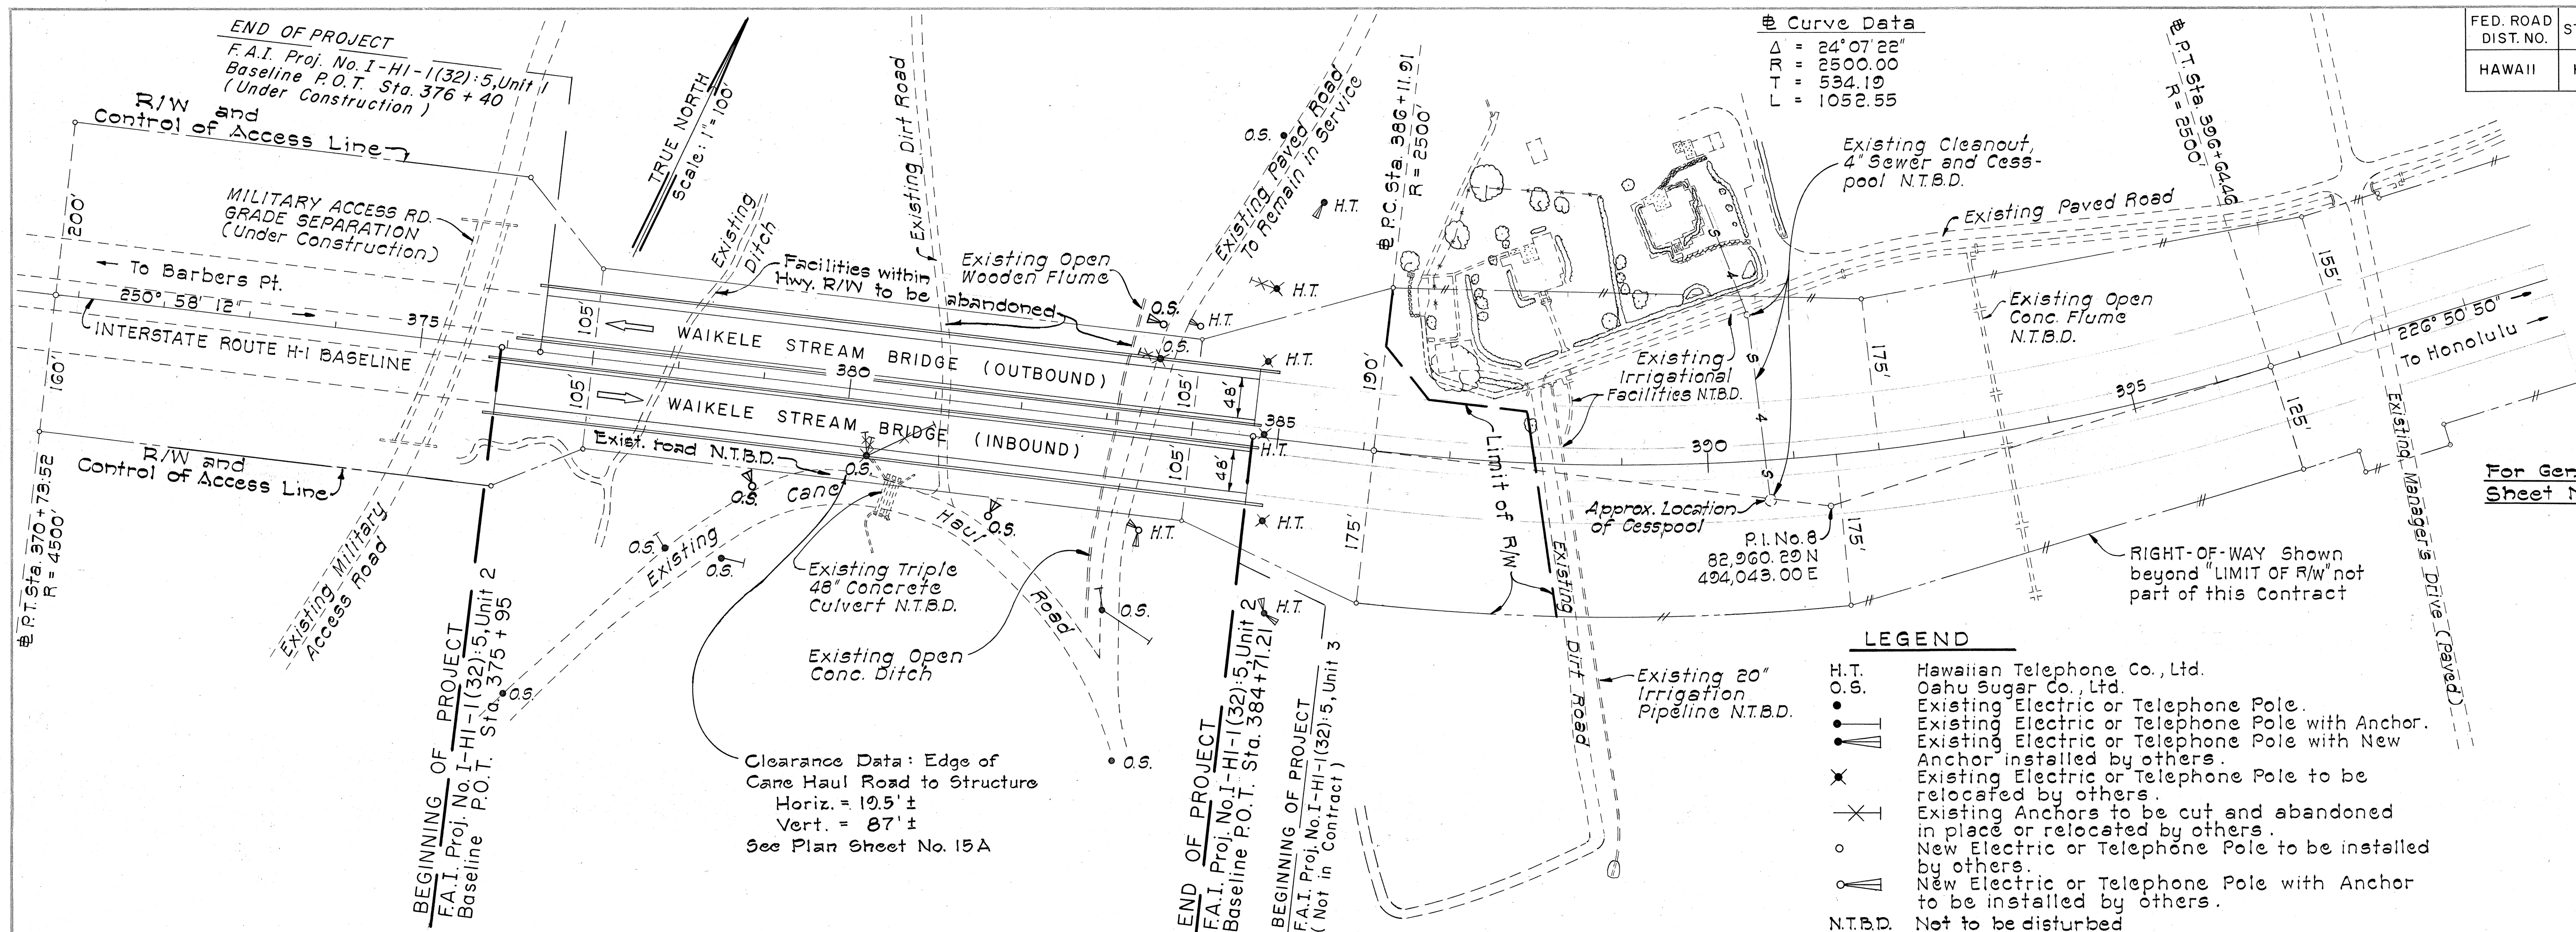

For General Notes See Plan Sheet No. 3.

PROFILE	DATE	BY	NO.
SURVISED PLOTTED NOTE BOOK GRADES CHECKED STRUCTURE NOTATIONS OK'D			

