
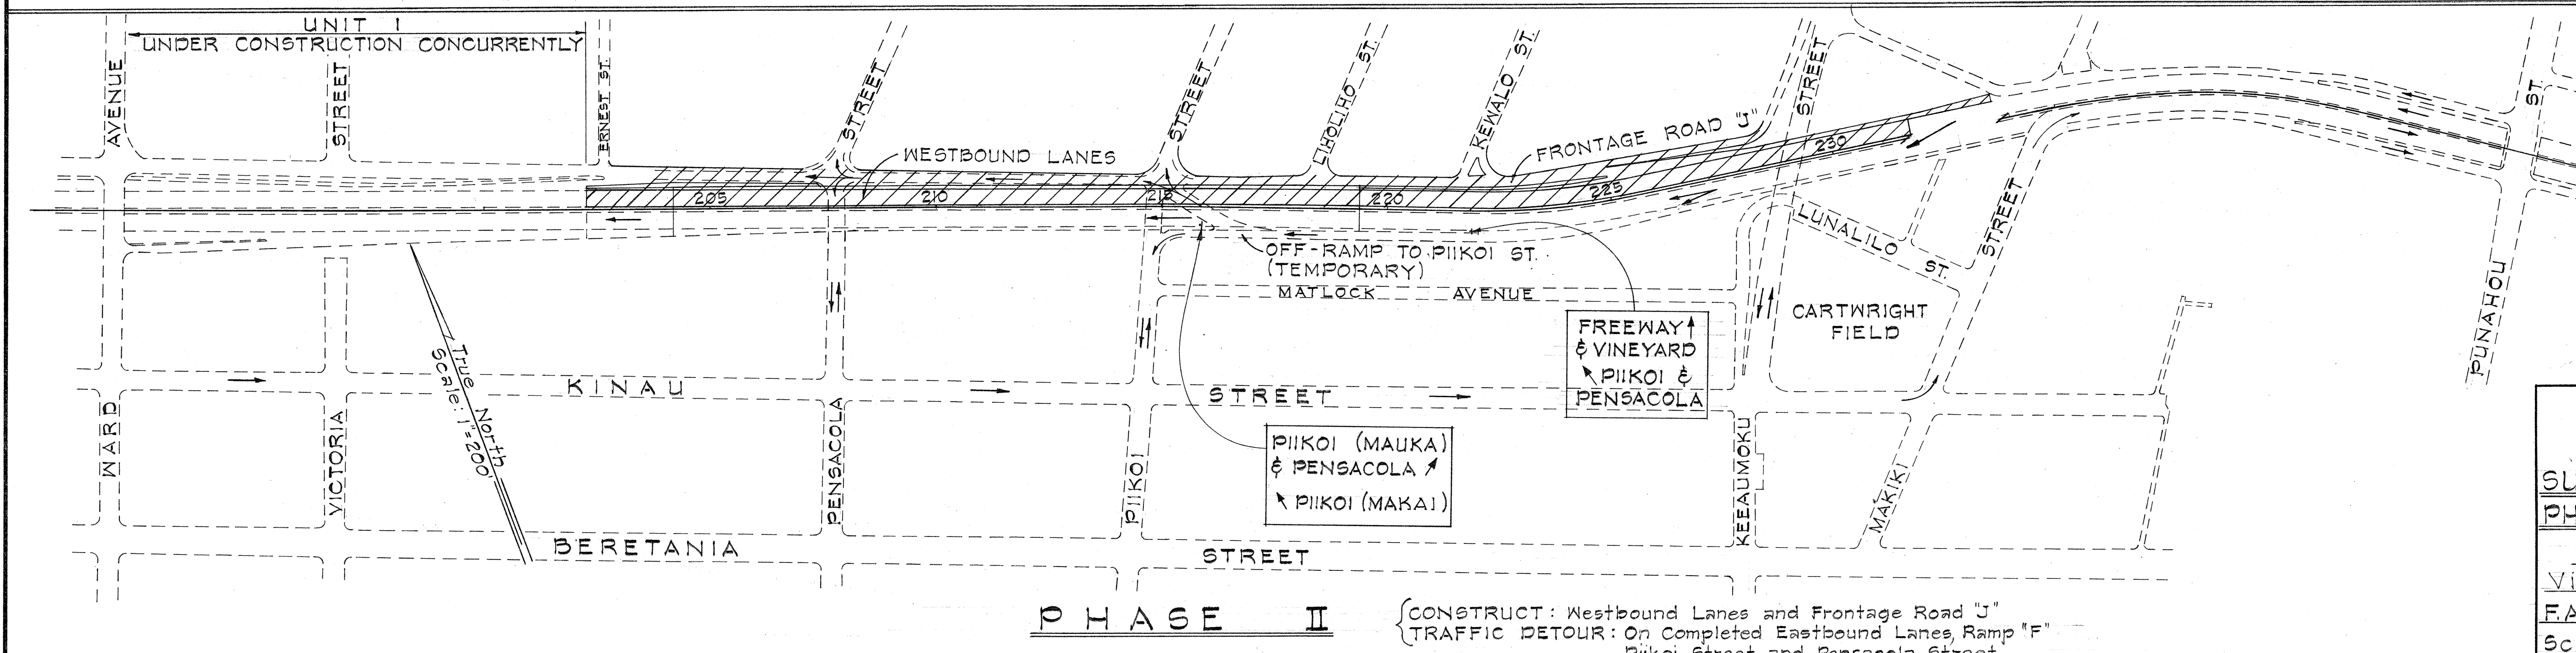


FED. ROAD DIST. NO.	STATE	FED. AID PROJ. NO.	FISCAL YEAR	SHEET NO.	TOTAL SHEETS
HAWAII	HAW.	I-HI-1(31), Unit 2	1967	17	217

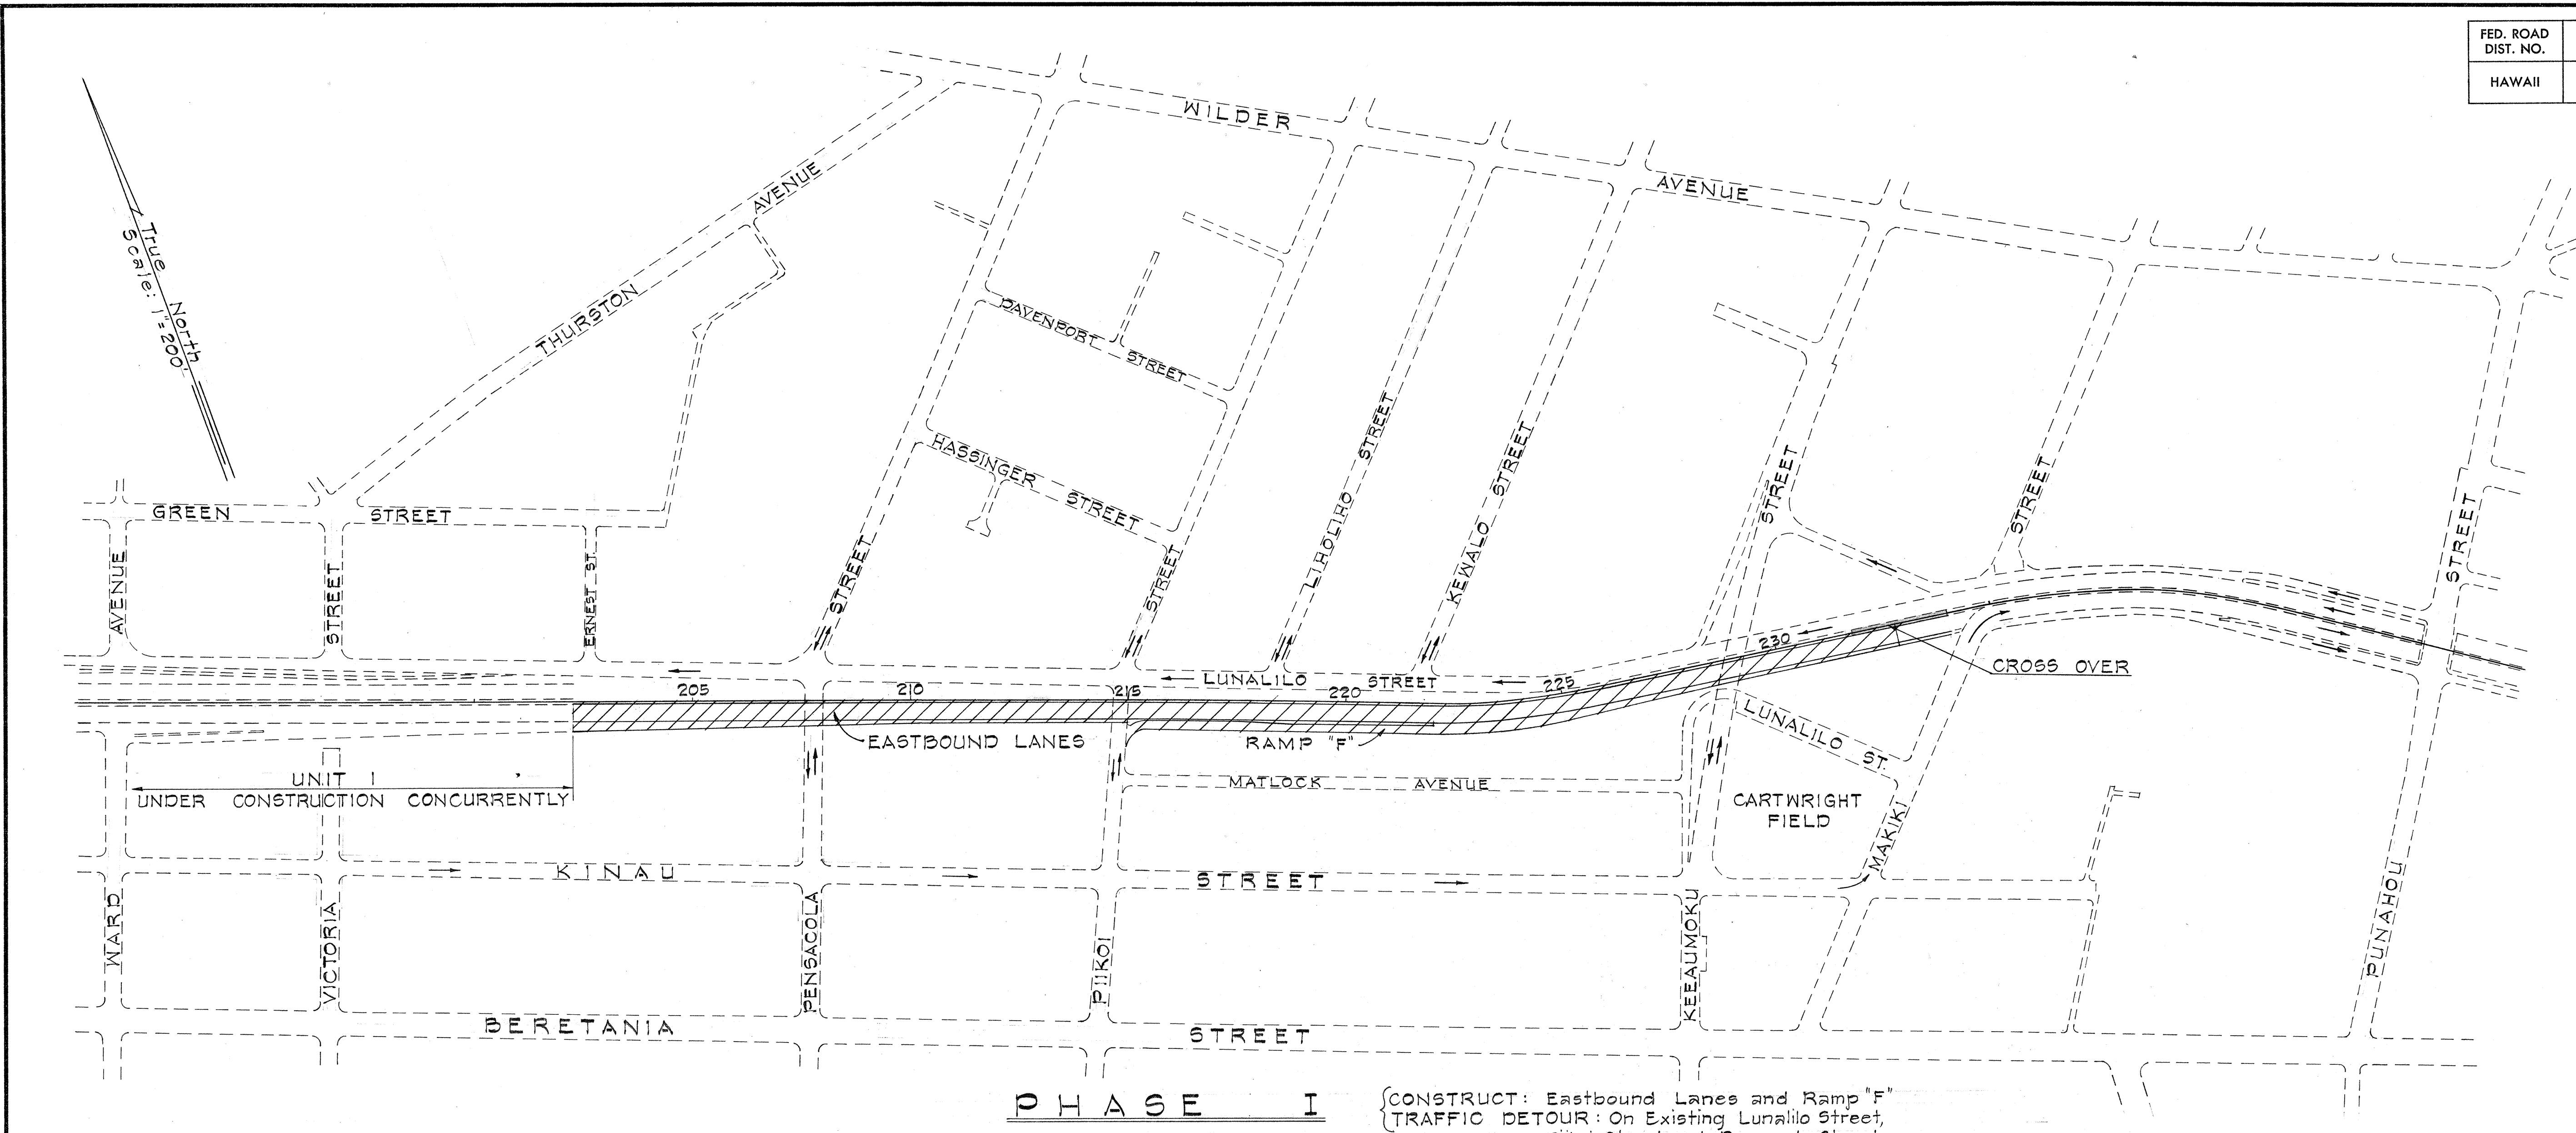

LEGEND

/// Roadway under Construction

→ Public Traffic

Temporary Signs shown on this plan will be paid for under item No. 125.01 "Construction and Maintenance of Special Detours."

STATE OF HAWAII
DEPARTMENT OF TRANSPORTATION
HIGHWAYS DIVISION

**SUGGESTED CONSTRUCTION
PHASING & TRAFFIC DETOURS**

INTERSTATE ROUTE H-1
Victoria St. to Keeaumoku St.
F.A.I. Proj. No. I-HI-1(31), Unit 2
Scale: 1"=200' Date: April 1967

SHEET No. 1 OF 1 SHEETS

DATE	
DESIGNED BY	
CHECKED BY	
DATE	
DESIGNED BY	
CHECKED BY	
DATE	
DESIGNED BY	
CHECKED BY	