
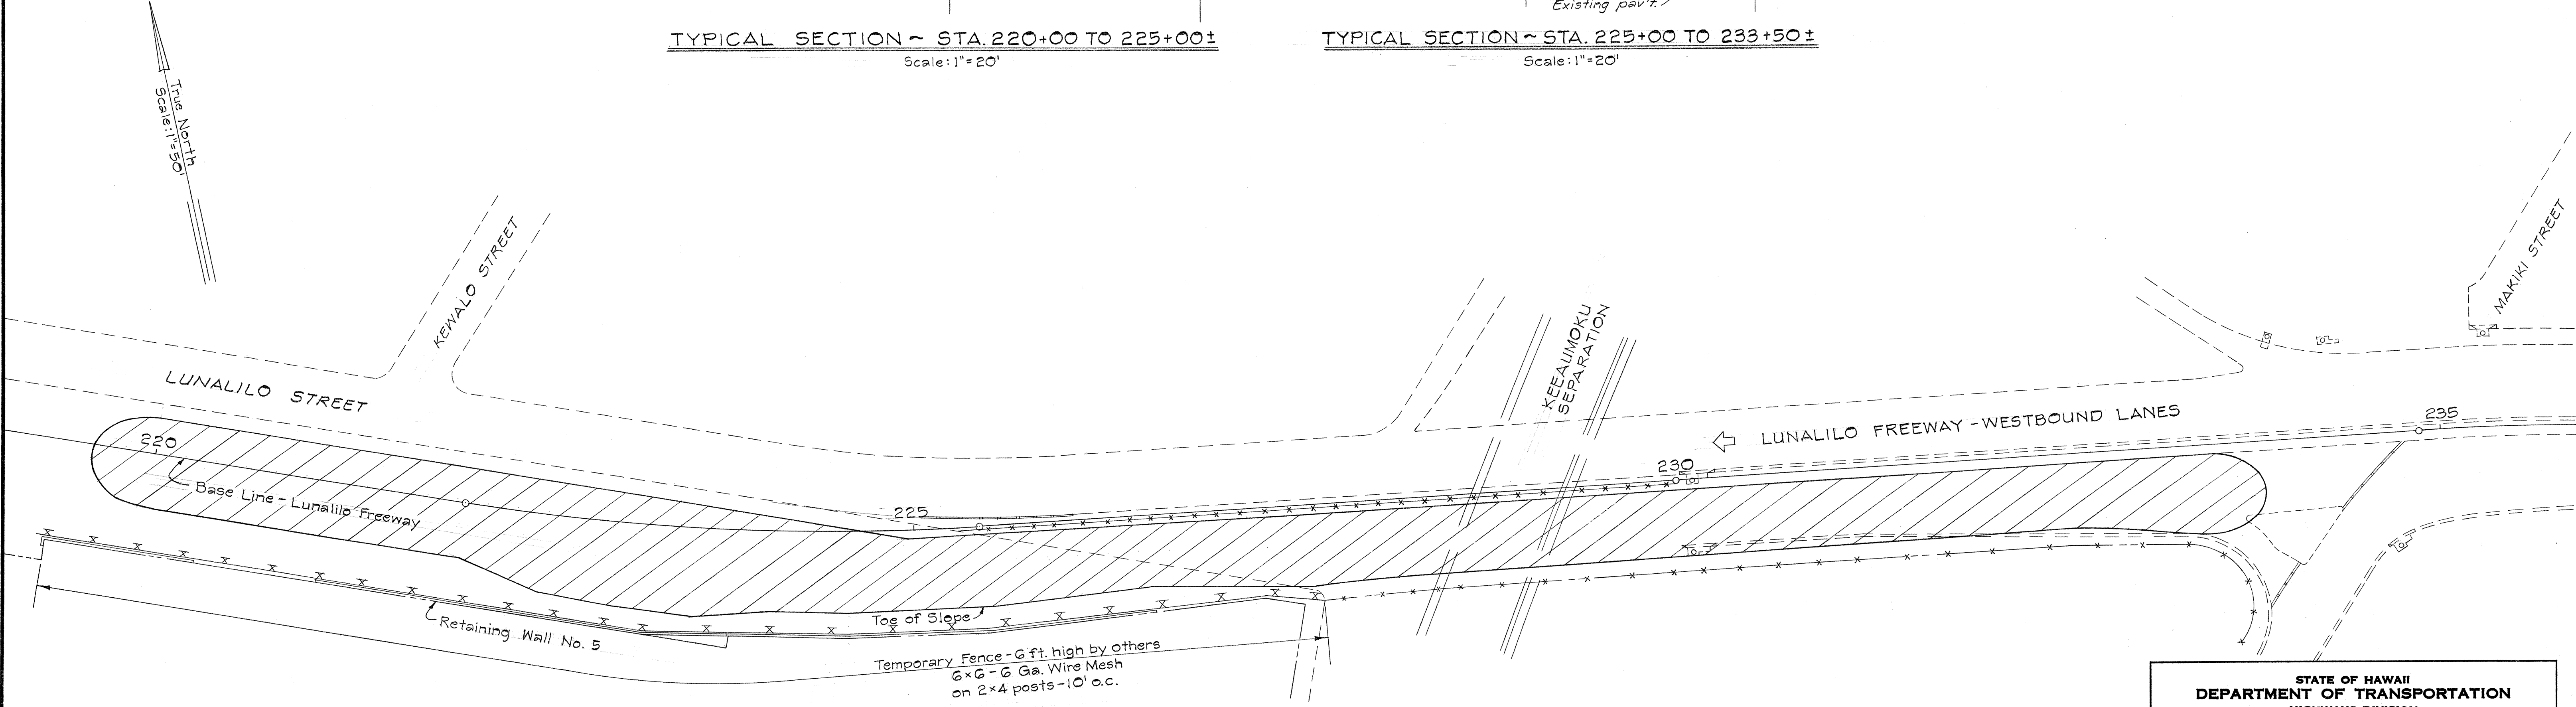


FED. ROAD DIST. NO.	STATE	FED. AID PROJ. NO.	FISCAL YEAR	SHEET NO.	TOTAL SHEETS
HAWAII	HAW.	I-H-1(31) Unit 2	1967	18	217

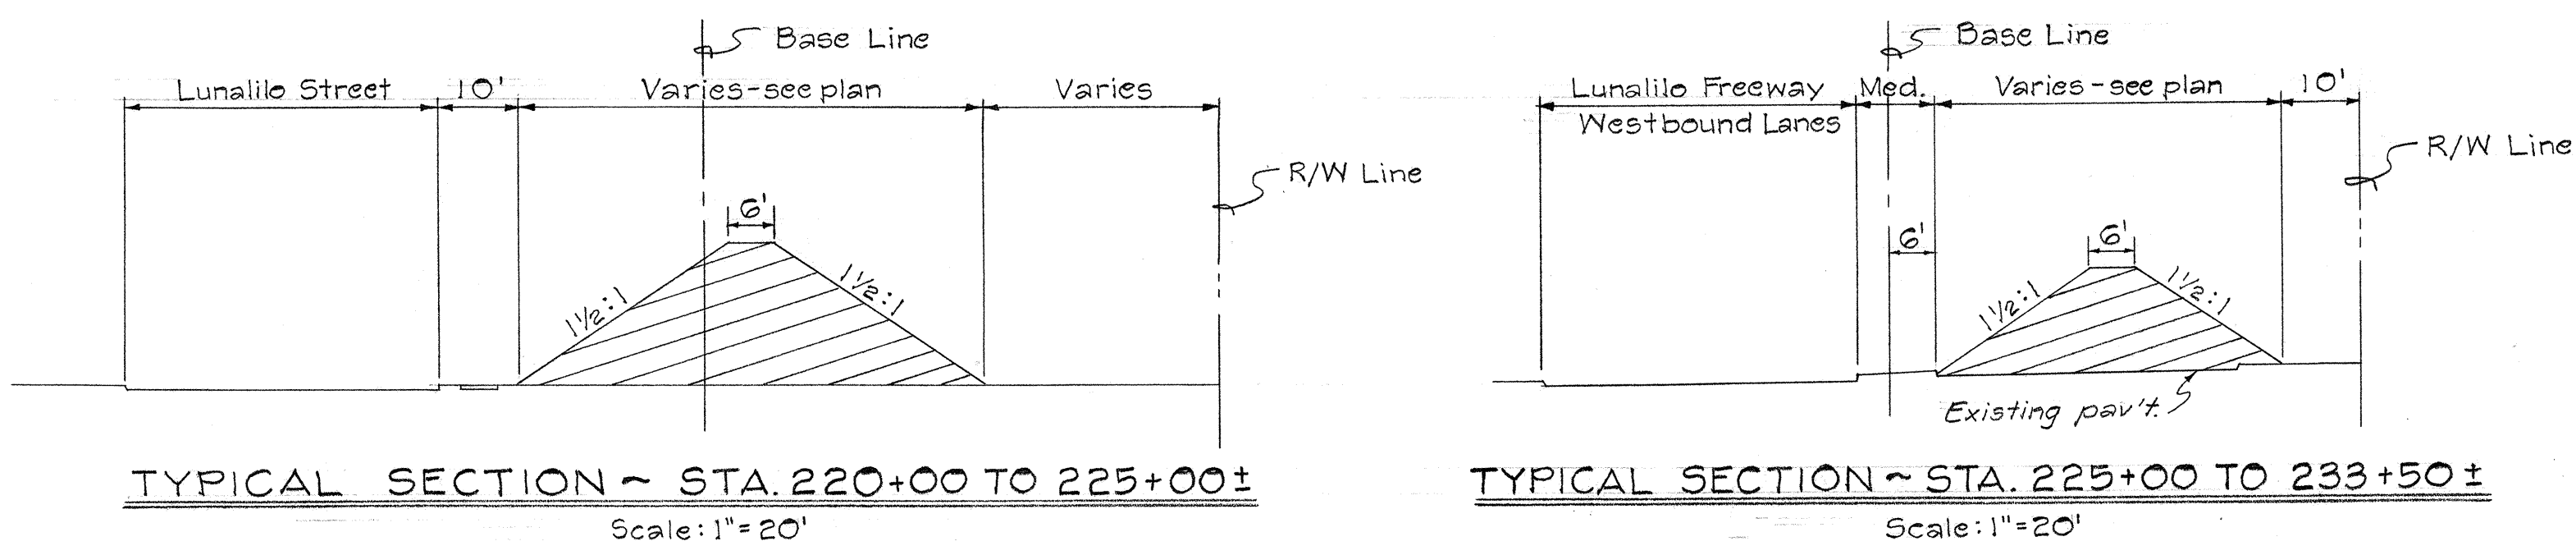

STOCKPILE AREA

Approximate Quantity - 22,500 c.y.

Note: See Special Provisions

STATE OF HAWAII
DEPARTMENT OF TRANSPORTATION
HIGHWAYS DIVISION

STOCKPILE AREA

INTERSTATE ROUTE H-1
(LUNALILO FREEWAY)
Victoria Street to Keeaumoku Street
F.A.I. Proj. No. I-H-1(31), Unit 2

Scale: As Shown Date: April, 1967

SHEET No. 1 OF 1 SHEETS

SURVEY PLOTTED BY	DATE
DESIGNED BY	
NOTED BY	
CHECKED BY	
ORIGINAL PLAN	
NOTE BOOK	
NO.	