
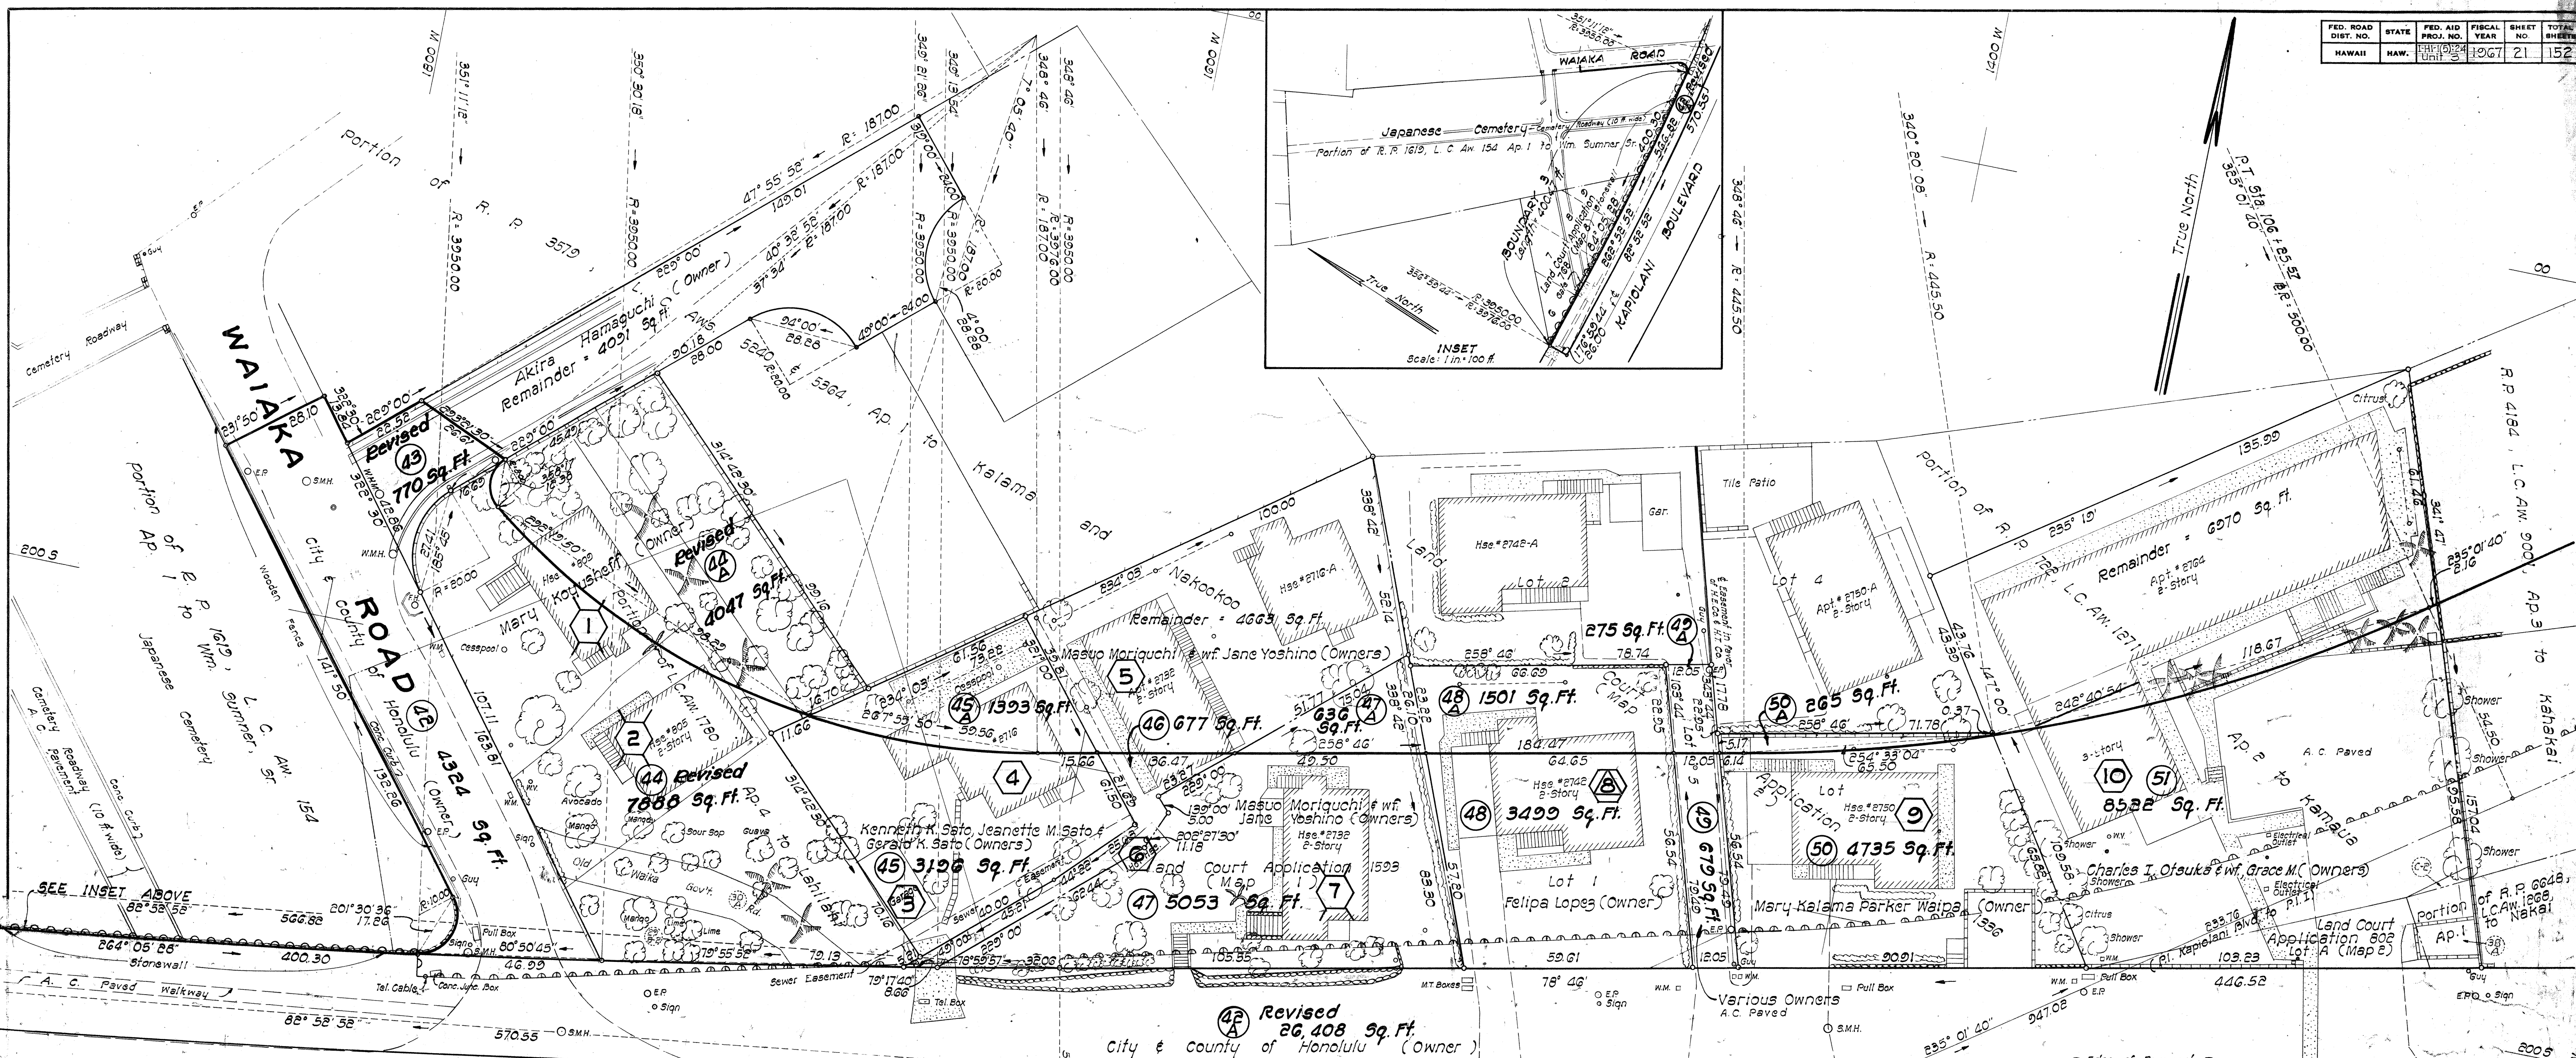


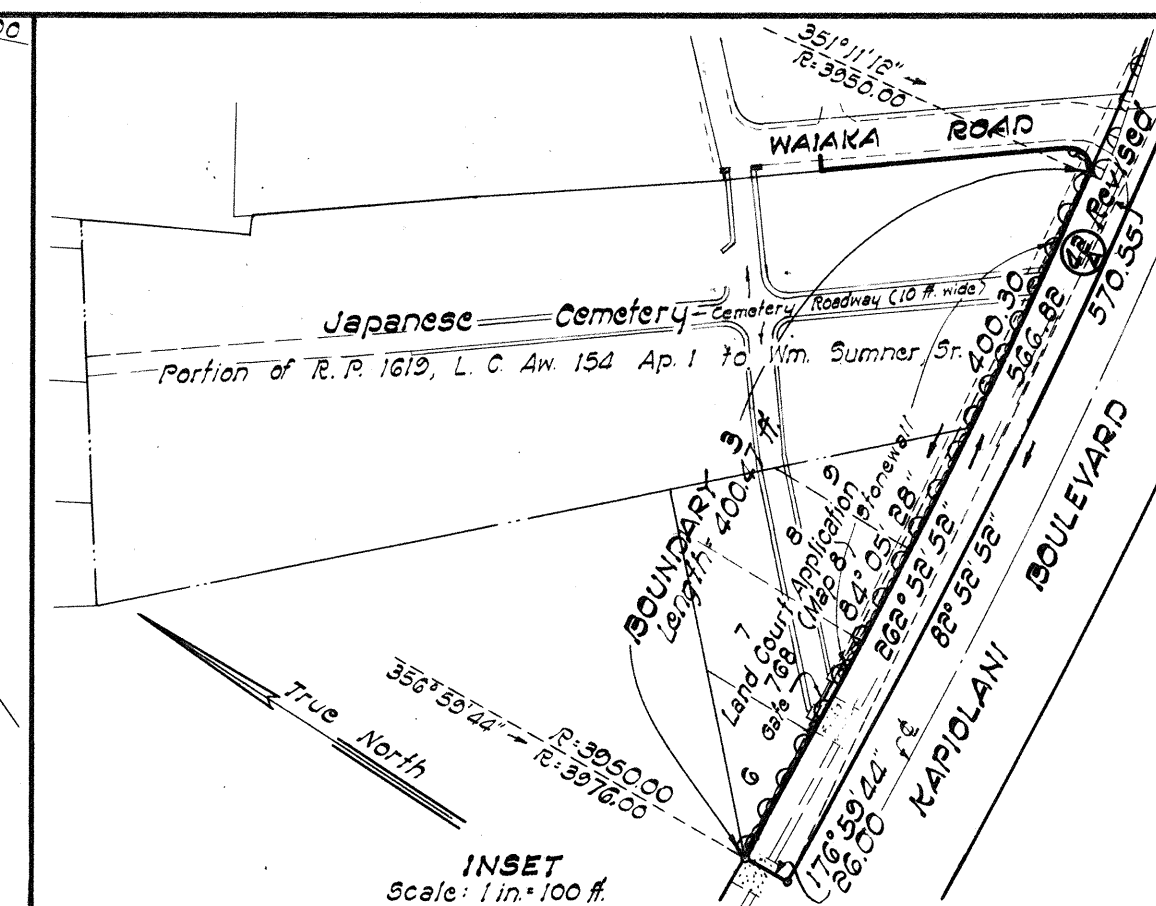

KAPIOLANI BOULEVARD

LEGEND FOR DEMOLITION

- 6 Denotes building already demolished or to be demolished or relocated by others before this contract, except bldg. No. 10 which shall be demolished under Contract Item No. 123.C.
- 7 Denotes building to be demolished under Contract Item No. 124.01
- 8 Denotes building to be partly demolished. Second story of building shall become the Contractor's property and shall be disposed of outside the project limits. First story of building shall be demolished under Contract Item No. 124.01. Refer to Section 130 of the Special Provisions for additional requirements.

NOTE:
Refer to Section 124 of the Special Provisions for additional details and requirements.

Origin of Azimuths: "Punchbowl" & Coordinates referred to: C&C Mon. Harding Ave. & Kapiolani Blvd.
 Project Engineer: D.K.
 Field Work by: E.C., C.C.
 Work sheet by: D.W.L., N.T., C.M.
 Calculations by: D.W.L., E.C., W.O., B.G., D.K.
 Tracing by: N.T., H.H.S.
 Field Books: 282, 282-A, 282-B
 Work sheet: 287-A
 Calculation folder: 371-B, 371-C
 Description folder: 425
 Certificate of Title Folder: 324-G
 Data folder: 476
 Tracing P.H.: 553
 Checked by: D.K.

denotes no access will be permitted
 denotes no vehicle access permitted


STATE OF HAWAII
 DEPARTMENT OF TRANSPORTATION
 HIGHWAYS DIVISION

DEMOLITION PLANS

INTERSTATE HIGHWAY (LUNALILO FRWY.)
 F.A.I. Proj. No. HI-1(5):24, Unit 3

Scale: 1" = 20' Date: May 1967
 SHEET No. 1 OF 3 SHEETS


FED. ROAD DIST. NO.	STATE	FED. AID PROJ. NO.	FISCAL YEAR	SHEET NO.	TOTAL SHEETS
HAWAII	HAW.	111-1(5)	1967	22	152

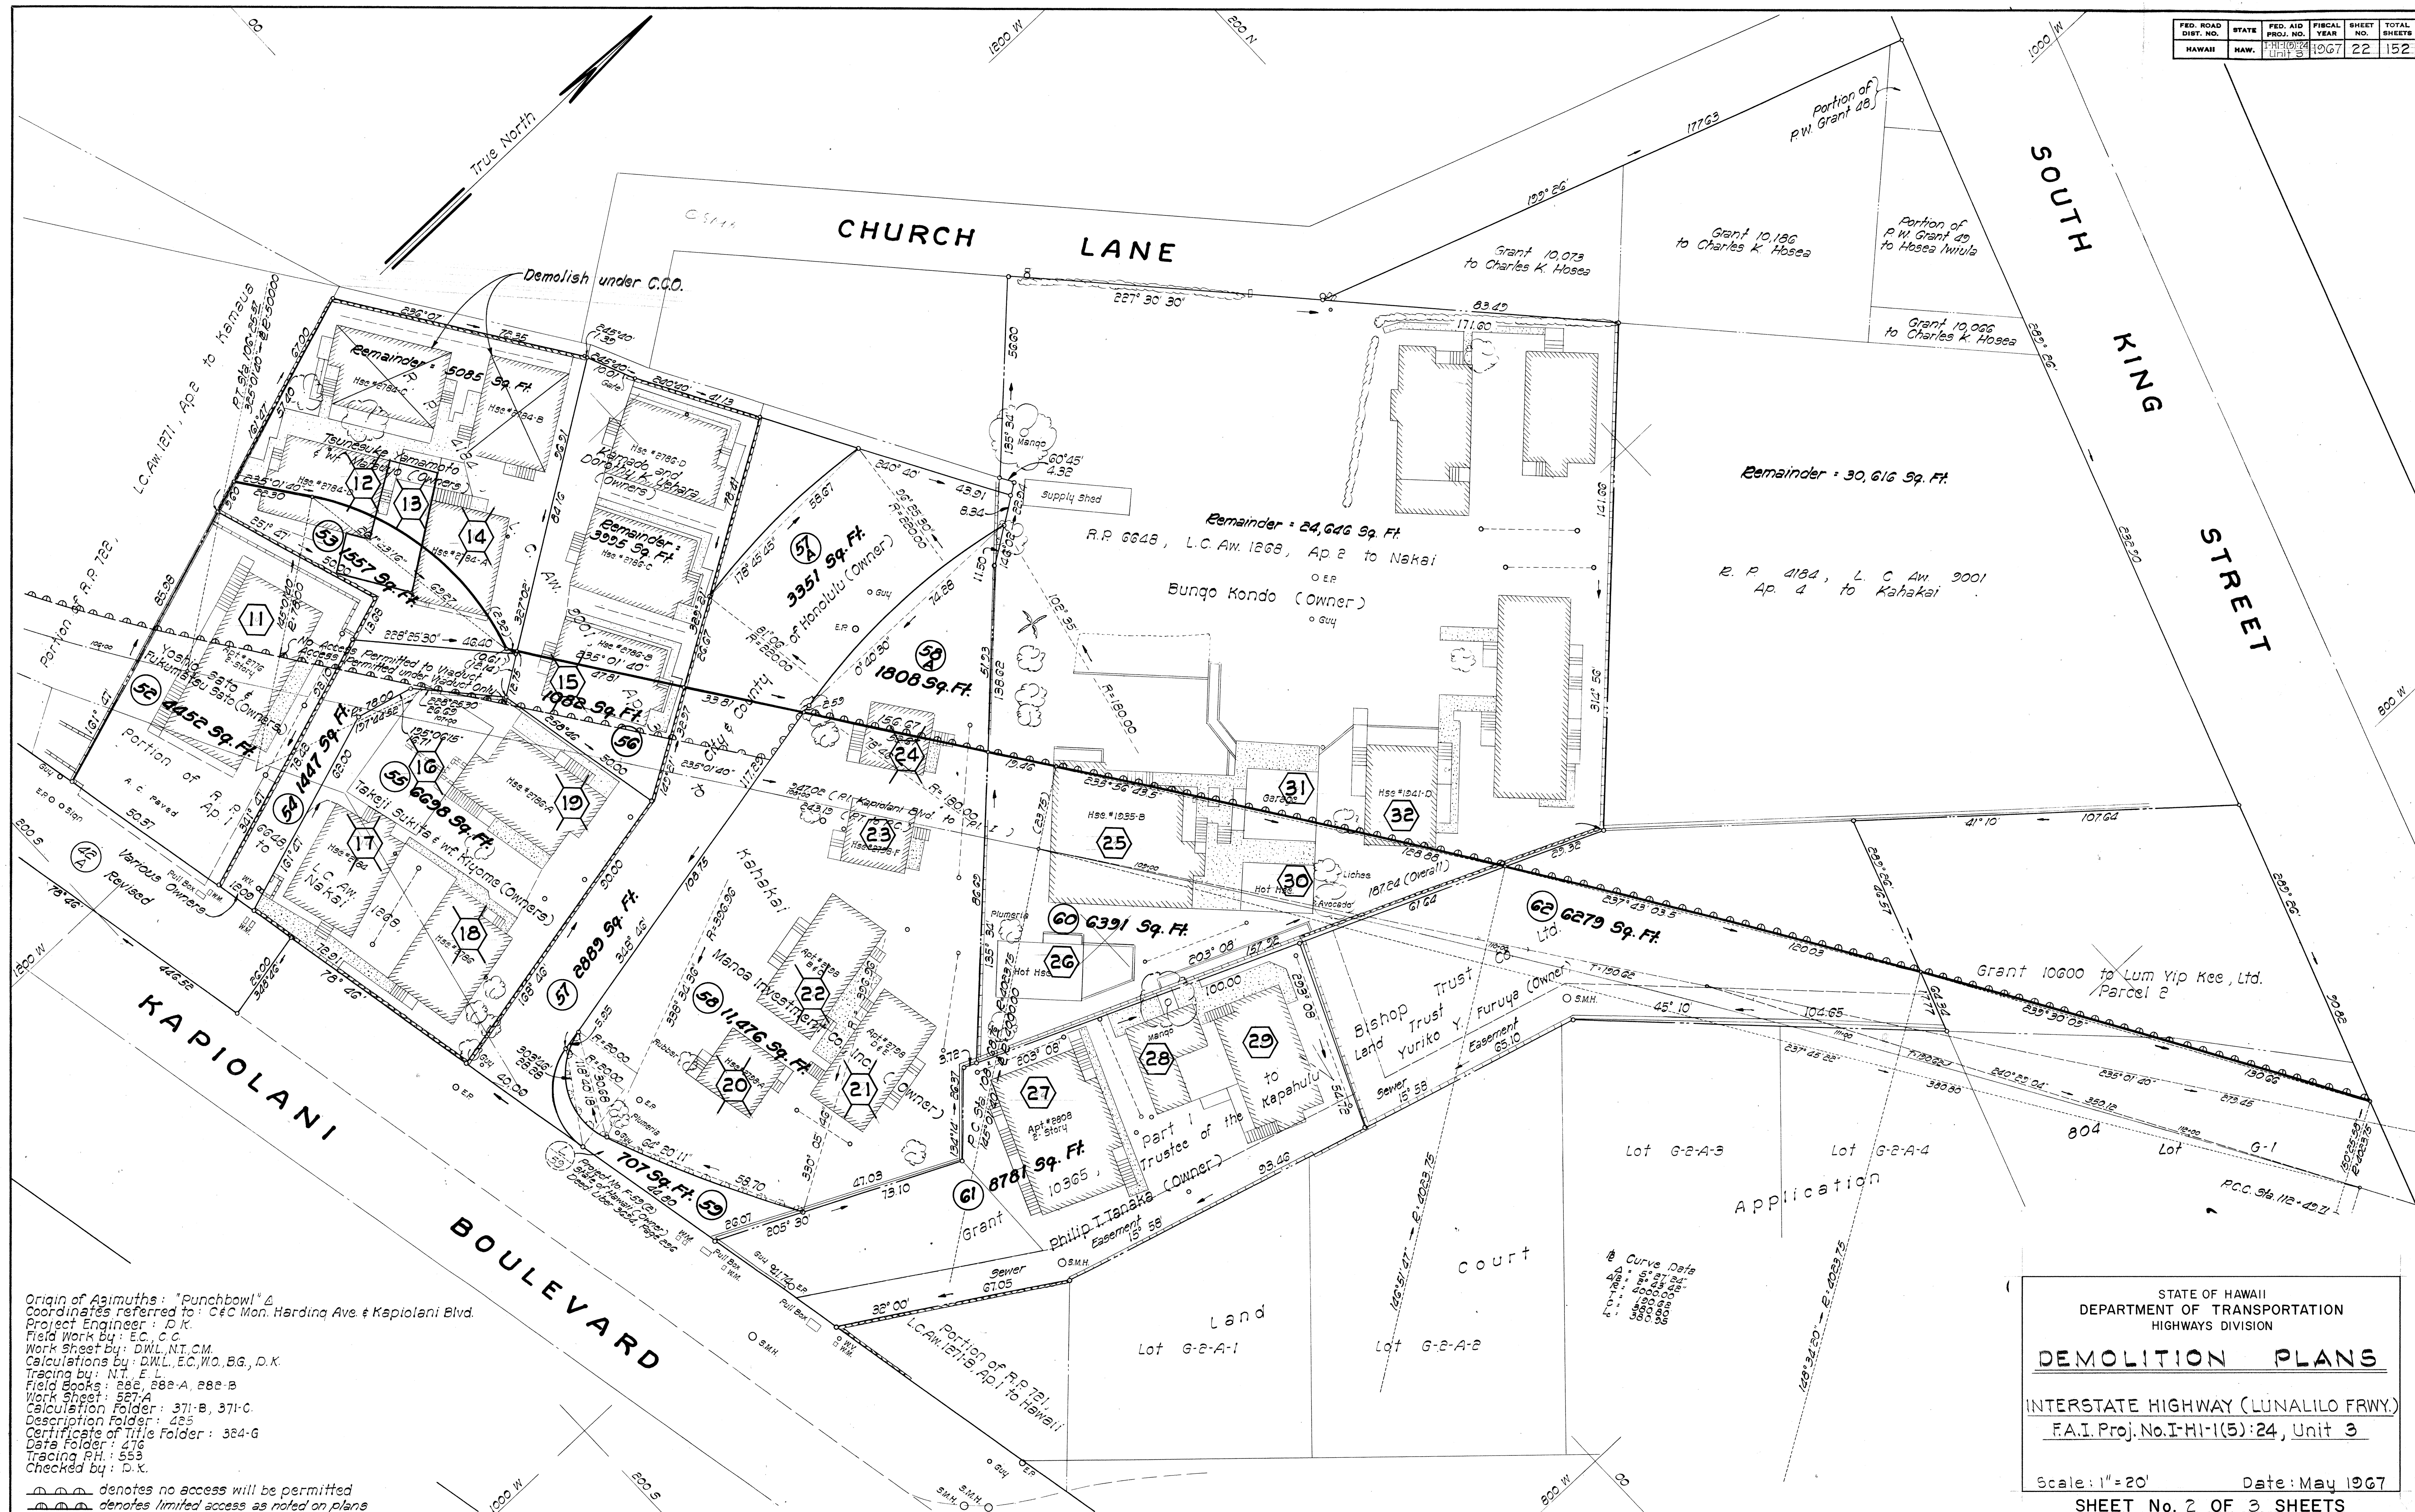

Origin of Azimuths: "Punchbowl" Δ
 Coordinates referred to: C&C Mon. Harding Ave. & Kapiolani Blvd.
 Project Engineer: D.K.
 Field Work by: E.C., C.C.
 Work Sheet by: DWL, N.T., C.M.
 Calculations by: DWL, E.C., W.O., B.G., D.K.
 Tracing by: N.T., E.L.
 Field Books: 222, 222-A, 222-B
 Work Sheet: 227-A
 Calculation Folder: 371-B, 371-C
 Description Folder: 425
 Certificate of Title Folder: 324-G
 Data Folder: 476
 Tracing P.H.: 553
 Checked by: D.K.

denotes no access will be permitted
 denotes limited access as noted on plans

STATE OF HAWAII
 DEPARTMENT OF TRANSPORTATION
 HIGHWAYS DIVISION
DEMOLITION PLANS
 INTERSTATE HIGHWAY (LUNALILO FRWY.)
 F.A.I. Proj. No. I-11-(5):24, Unit 3
 Scale: 1" = 20' Date: May 1967
SHEET No. 2 OF 3 SHEETS

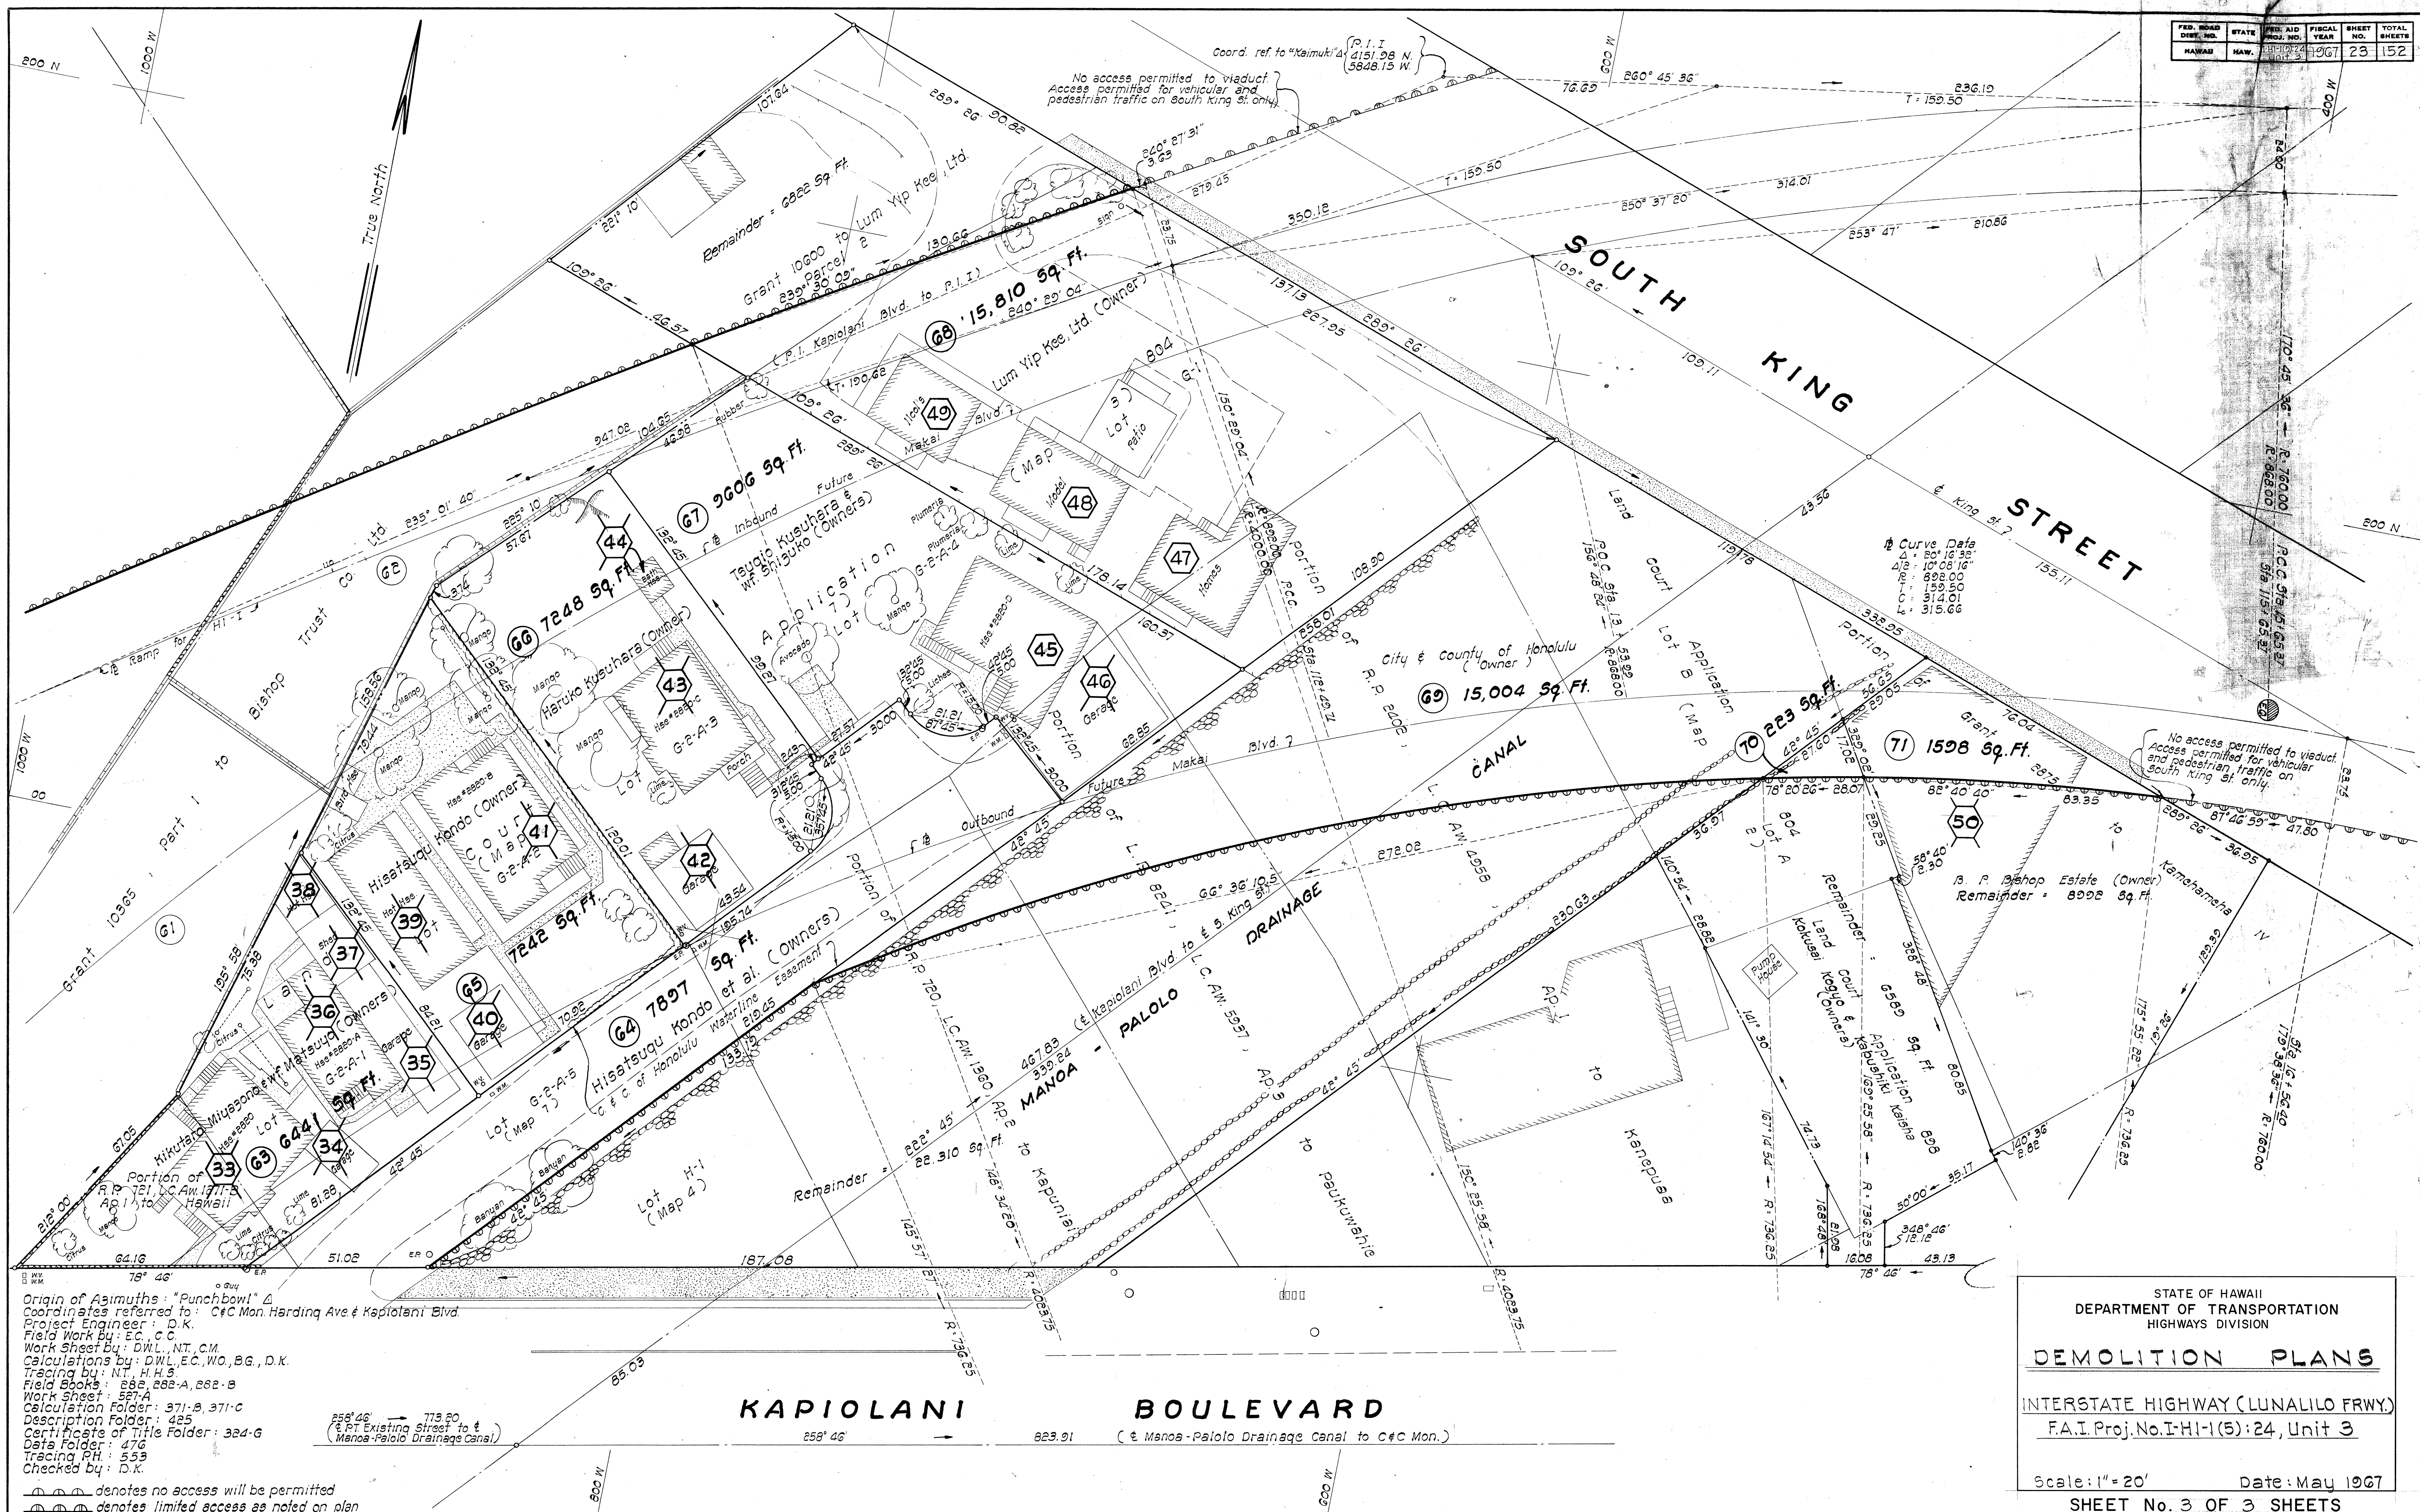

Origin of Azimuths: "Punchbowl" 4
 Coordinates referred to: C&C Mon. Harding Ave & Kapiolani Blvd.
 Project Engineer: D.K.
 Field Work by: E.C., C.C.
 Work Sheet by: D.W.L., N.T., C.M.
 Calculations by: D.W.L., E.C., W.O., B.G., D.K.
 Tracing by: N.T., H.H.S.
 Field Books: 882, 882-A, 882-B
 Work Sheet: 871-A
 Calculation Folder: 871-B, 871-C
 Description Folder: 425
 Certificate of Title Folder: 324-G
 Data Folder: 476
 Tracing P.H.: 553
 Checked by: D.K.

STATE OF HAWAII
 DEPARTMENT OF TRANSPORTATION
 HIGHWAYS DIVISION
DEMOLITION PLANS
 INTERSTATE HIGHWAY (LUNALILO FRWY.)
 F.A.I. Proj. No. I-H-1(5):24, Unit 3
 Scale: 1" = 20' Date: May 1967
 SHEET No. 3 OF 3 SHEETS