


| FED. ROAD DIST. NO. | STATE | FED. AID PROJ. NO.  | FISCAL YEAR | SHEET NO. | TOTAL SHEETS |
|---------------------|-------|---------------------|-------------|-----------|--------------|
| HAWAII              | HAW.  | I-41-1(5):24 Unit 3 | 1967        | 89        | 152          |

| PLANT LIST - THIS SHEET |                    |          |
|-------------------------|--------------------|----------|
| BOTANICAL NAME          | COMMON NAME        | QUANTITY |
| Tabebuia Pentaphylla    | Pink Tecoma        | 2 ea.    |
| Hibiscus Rosa Sinensis  | Red Hedge Hibiscus | 25 ea.   |
| Cynodon Dactylon        | Bermuda Grass      | 4,400 #  |

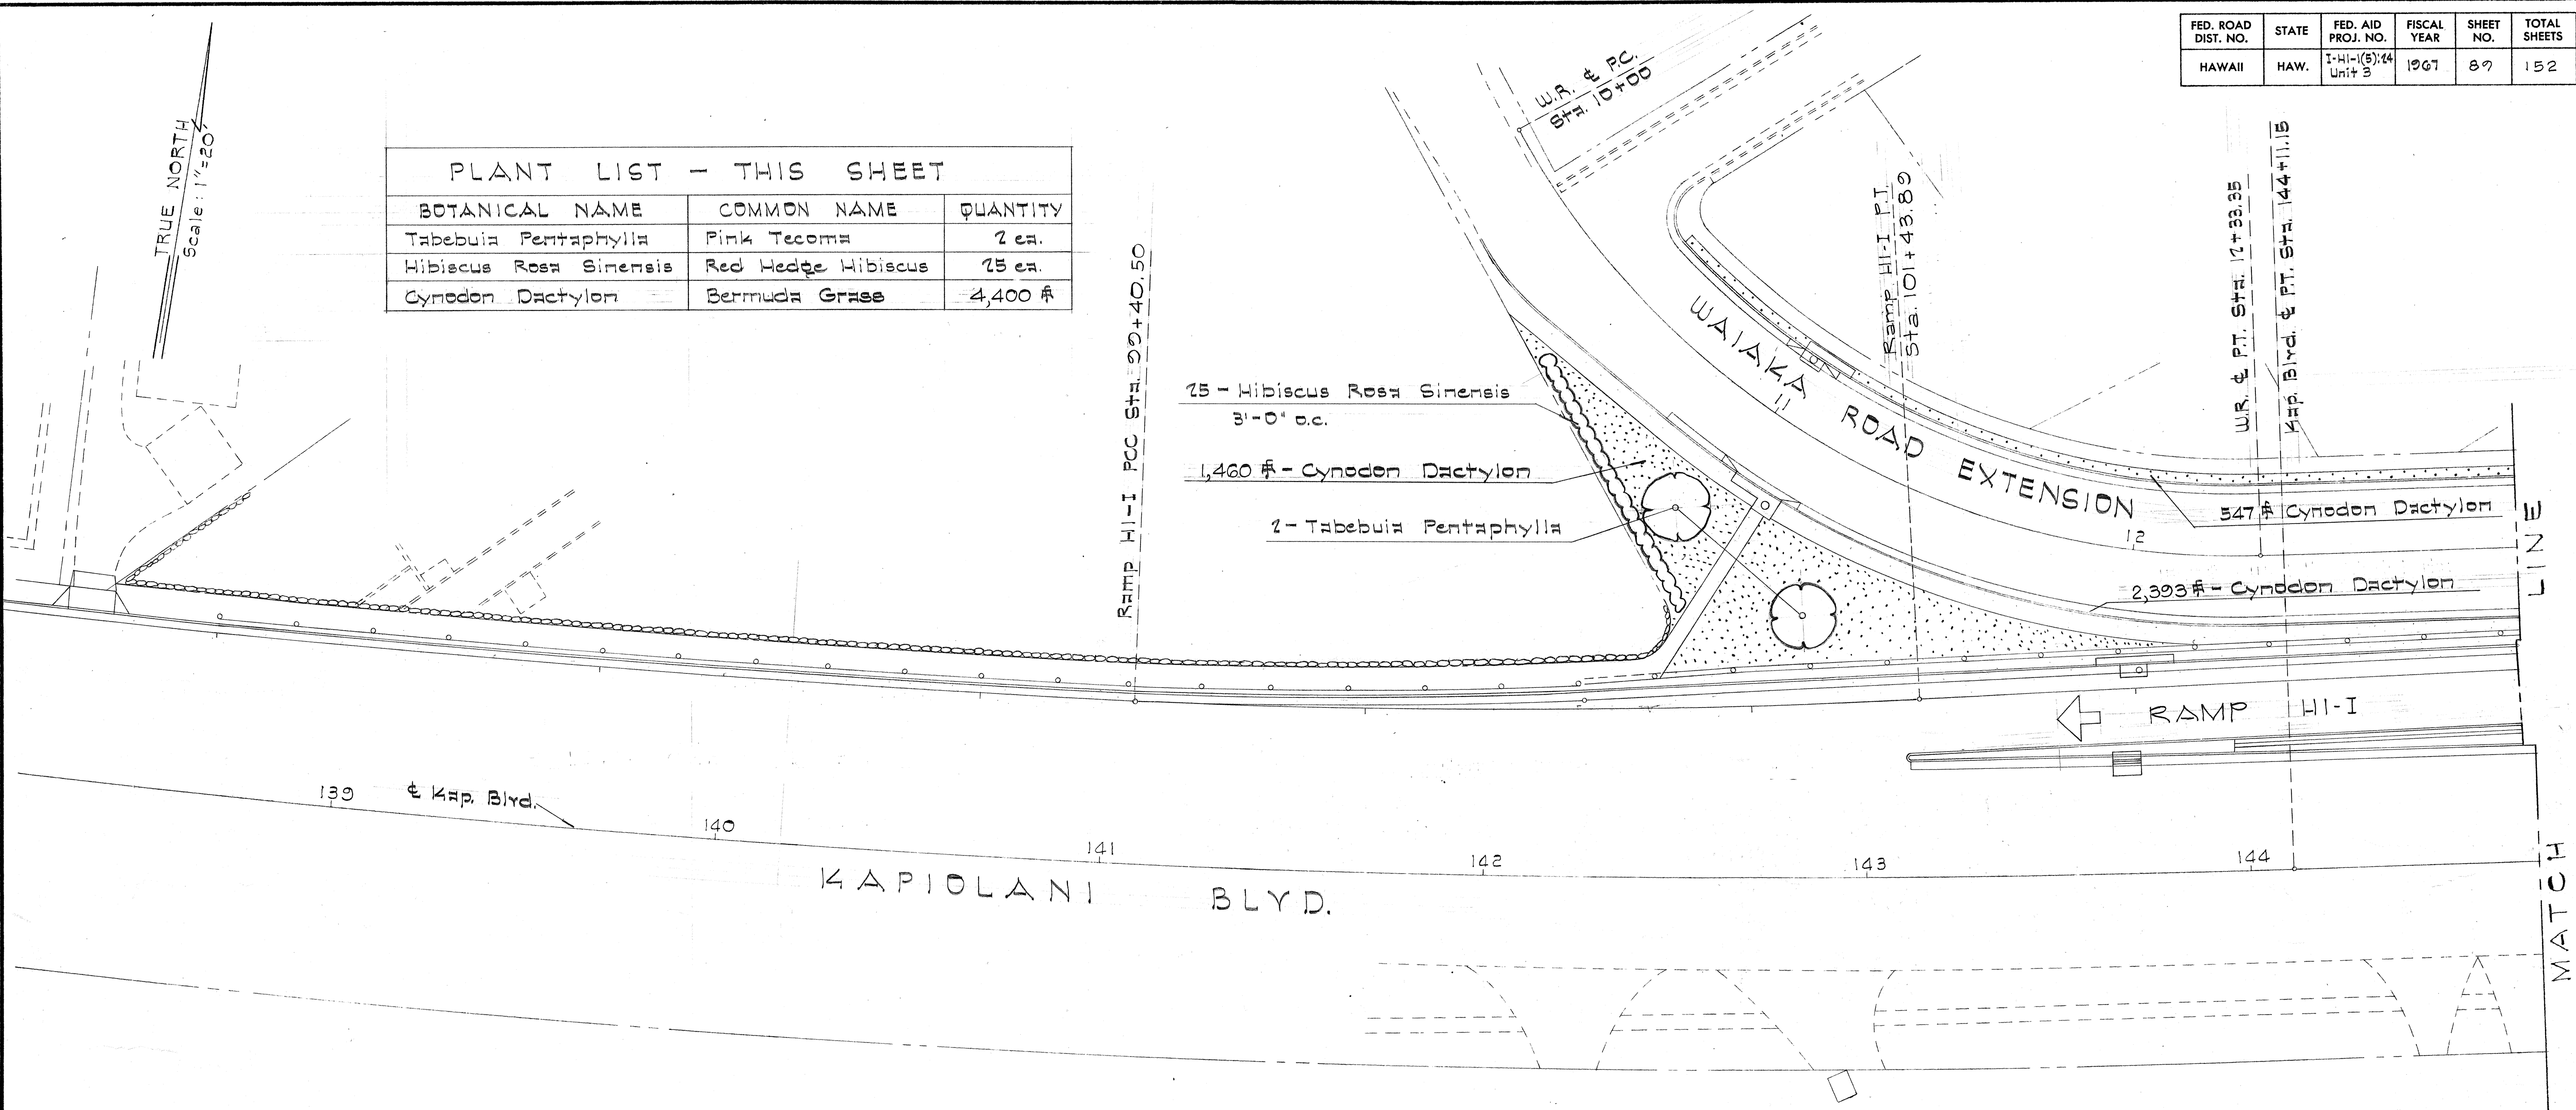

NOTE: See sheet numbers C.O.6 & C.O.7 for additional landscaping with Cynodon Dactylon.

| TOTAL PLANT LIST       |                    |          |                               |
|------------------------|--------------------|----------|-------------------------------|
| BOTANICAL NAME         | COMMON NAME        | QUANTITY | SPECIFICATIONS                |
| Tabebuia Pentaphylla   | Pink Tecoma        | 5 ea.    | 8' high, 10 gal. cans         |
| Hibiscus Rosa Sinensis | Red Hedge Hibiscus | 25 ea.   | 18"-24" high, 1 gal. cans     |
| Cynodon Dactylon       | Bermuda Grass      | 15,230 # | "See Standard Specifications" |

NOTE:  
Topsoil shall be placed at a depth  
of 6" for all grassed areas.

NOTE:  
This sheet supercedes  
Sht. No. 89

June 26, 1968  
REVISED: Nov. 27, 1967

STATE OF HAWAII  
DEPARTMENT OF TRANSPORTATION  
HIGHWAYS DIVISION

LANDSCAPING

INTERSTATE HIGHWAY (LUNALILO FREEWAY)  
F.A.I. Proj. No. I-41-1(5):24, Unit 3


Scale: As Shown May 1967

SHEET No. 1 OF 2 SHEETS

|                   |       |
|-------------------|-------|
| DATE              | _____ |
| SURVEY PLOTTED BY | _____ |
| DRAWN BY          | _____ |
| DESIGNED BY       | _____ |
| NOTED BY          | _____ |
| CHECKED BY        | _____ |

| FED. ROAD DIST. NO. | STATE | FED. AID PROJ. NO.  | FISCAL YEAR | SHEET NO. | TOTAL SHEETS |
|---------------------|-------|---------------------|-------------|-----------|--------------|
| HAWAII              | HAW.  | I-HI-1(5):24 Unit 3 | 1967        | 90        | 152          |

TRUE NORTH  
Scale: 1"=20'

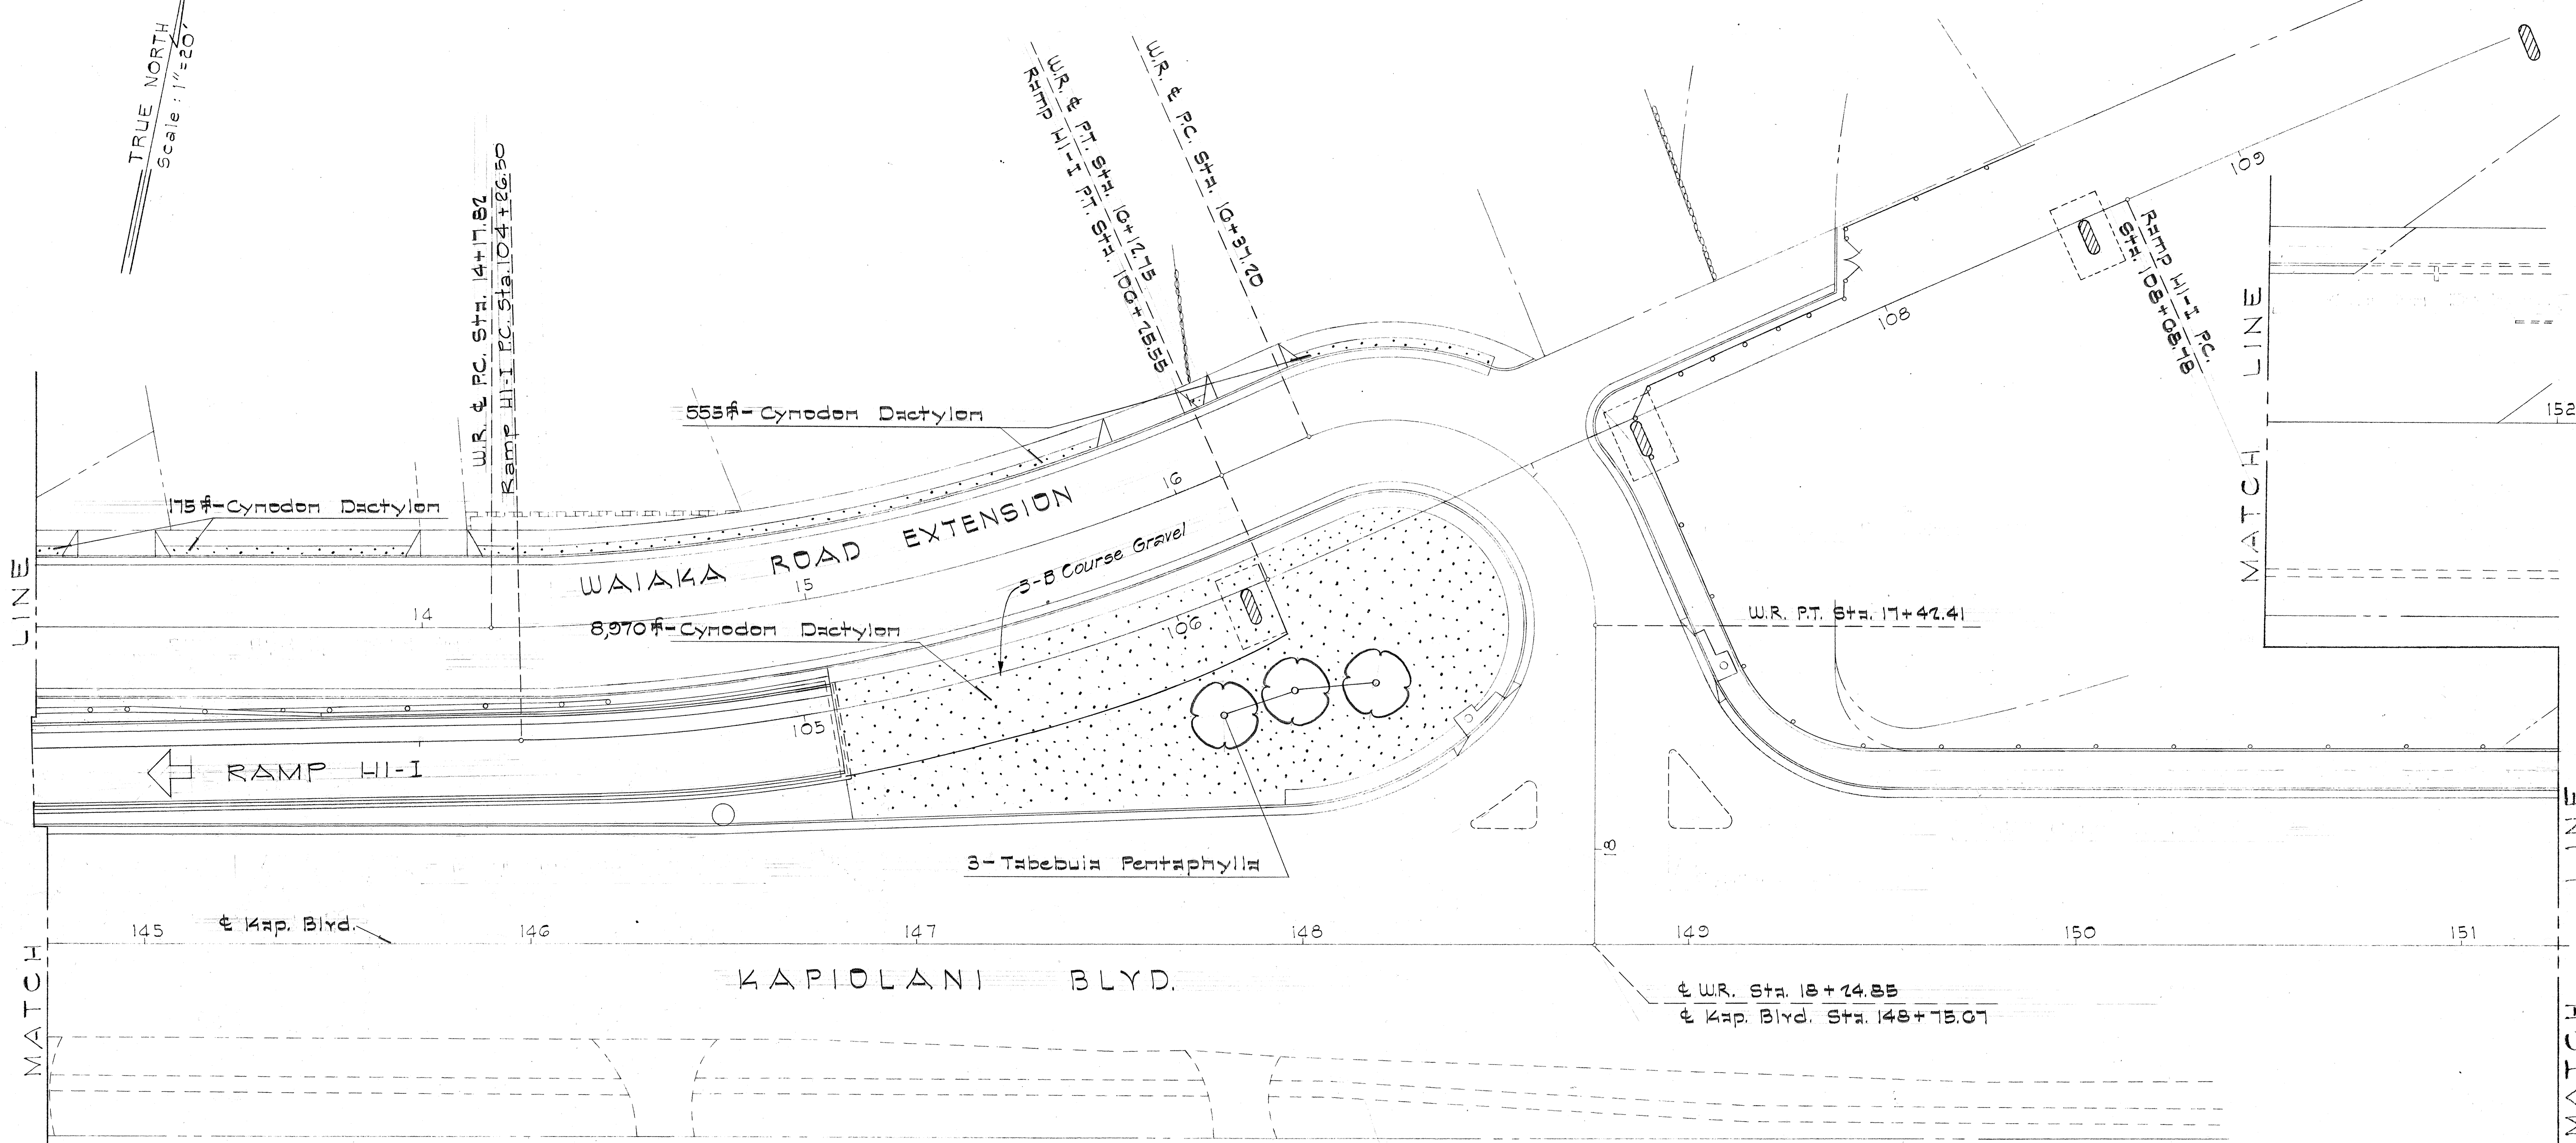

| PLANT LIST - THIS SHEET |               |          |
|-------------------------|---------------|----------|
| BOTANICAL NAME          | COMMON NAME   | QUANTITY |
| Tabebuia Pentaphylla    | Pink Tecoma   | 3 ea.    |
| Cynodon Dactylon        | Bermuda Grass | 9,700#   |

NOTE:  
This sheet supercedes  
Sht. No. 90

June 26, 1968  
REVISED: Nov. 27, 1967

STATE OF HAWAII  
DEPARTMENT OF TRANSPORTATION  
HIGHWAYS DIVISION

LANDSCAPING

INTERSTATE HIGHWAY (LUNALILO FREEWAY)  
F.A.I. Proj. No. I-HI-1(5):24, Unit 3

Scale: As Shown May 1967

SHEET No. 2 OF 2 SHEETS

|               |      |
|---------------|------|
| ORIGINAL PLAN | DATE |
| DRAWN BY      |      |
| TRACED BY     |      |
| NOTED BY      |      |
| CHECKED BY    |      |
| No.           |      |