
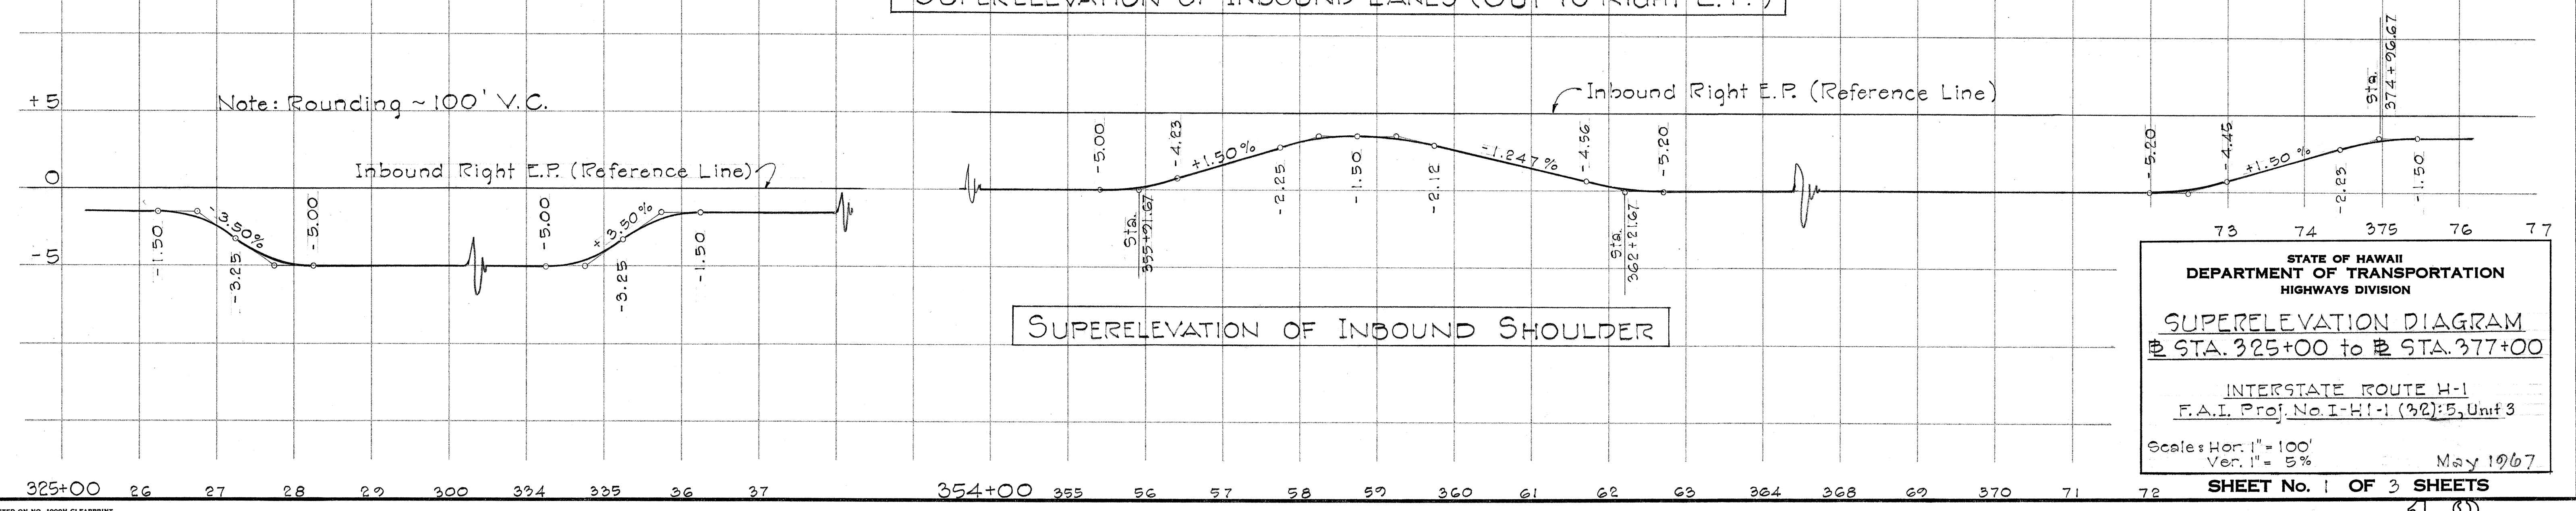
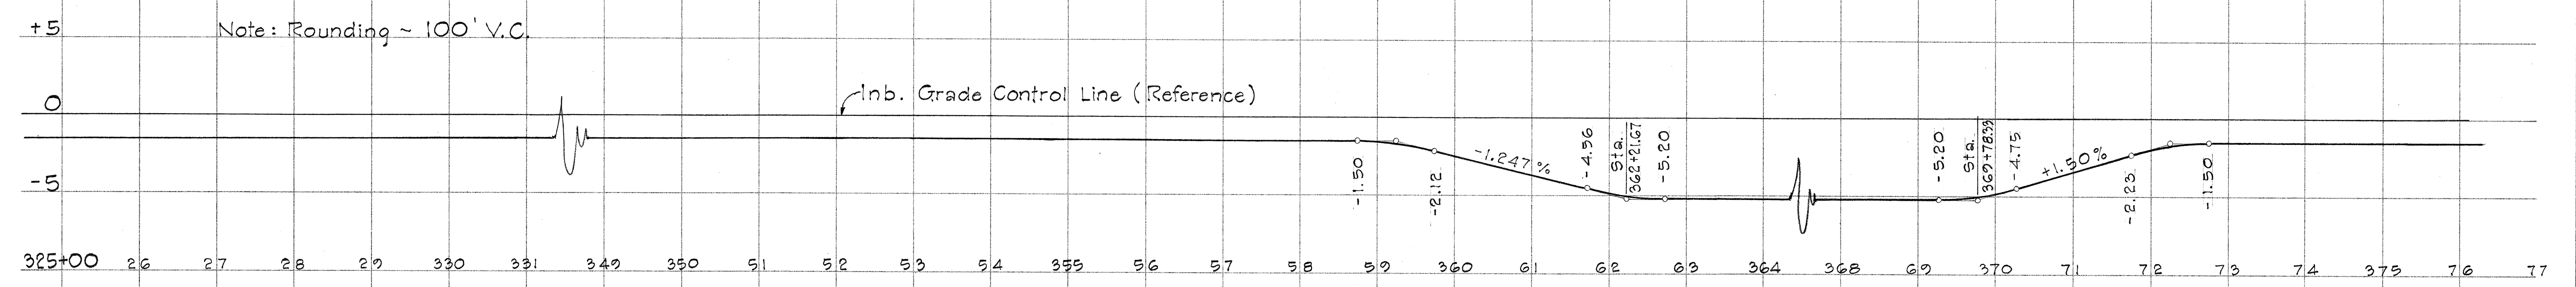
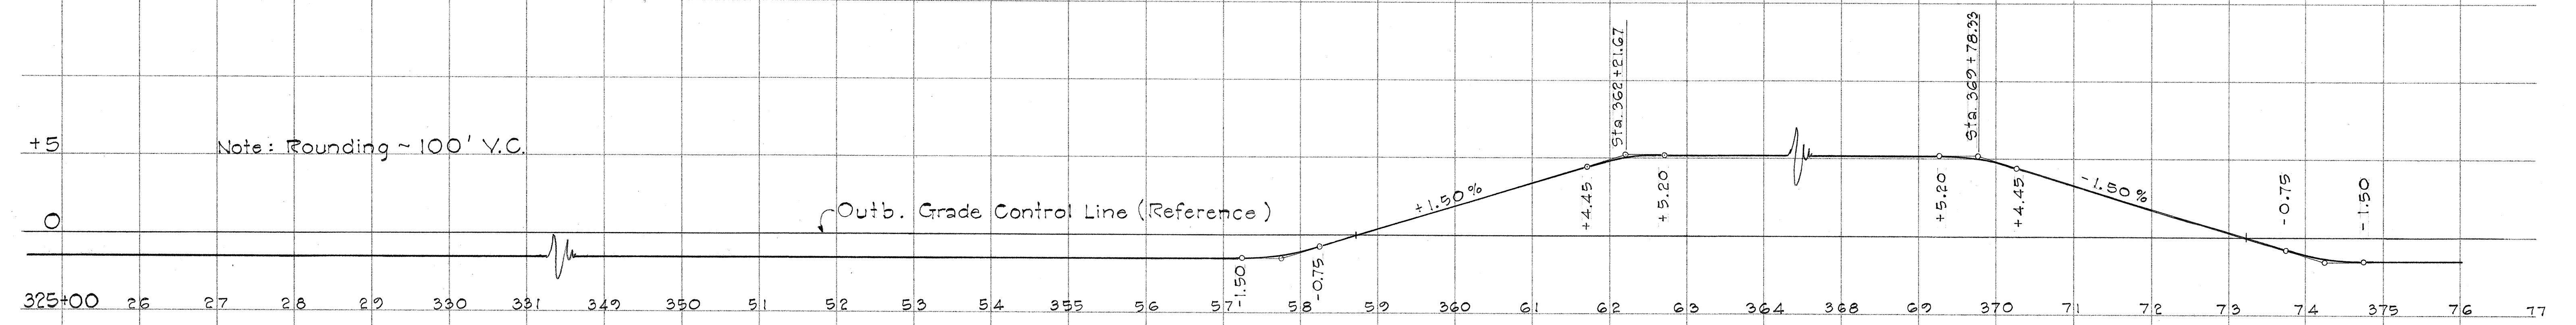


FED. ROAD DIST. NO.	STATE	FED. AID PROJ. NO.	FISCAL YEAR	SHEET NO.	TOTAL SHEETS
HAWAII	HAW.	IHI-(32): 5, Unit 3	1967	13	97

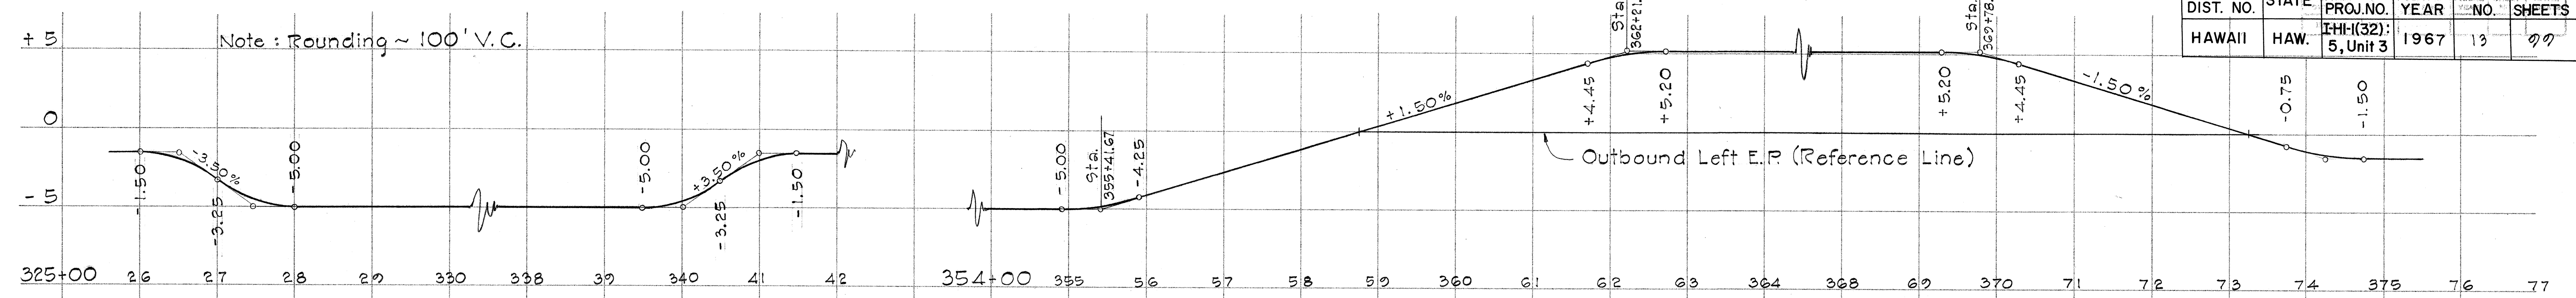

STATE OF HAWAII
DEPARTMENT OF TRANSPORTATION
HIGHWAYS DIVISION

SUPERELEVATION DIAGRAM
Sta. 325+00 to Sta. 377+00

INTERSTATE ROUTE H-1
F.A.I. Proj. No. I-H-1 (32): 5, Unit 3


Scale: Hor. 1" = 100'
Ver. 1" = 5'

May 1967

SHEET No. 1 OF 3 SHEETS

FINAL	SURVEYED	DATE
SURVEY	PLOTTED	BY
NOTE BOOK	DATE	
NO.	AREAS CHECKED	





ORIGINAL	SURVEYED	DATE
SURVEY	PLOTTED	BY
NOTE BOOK	DATE	
NO.	AREAS CHECKED	

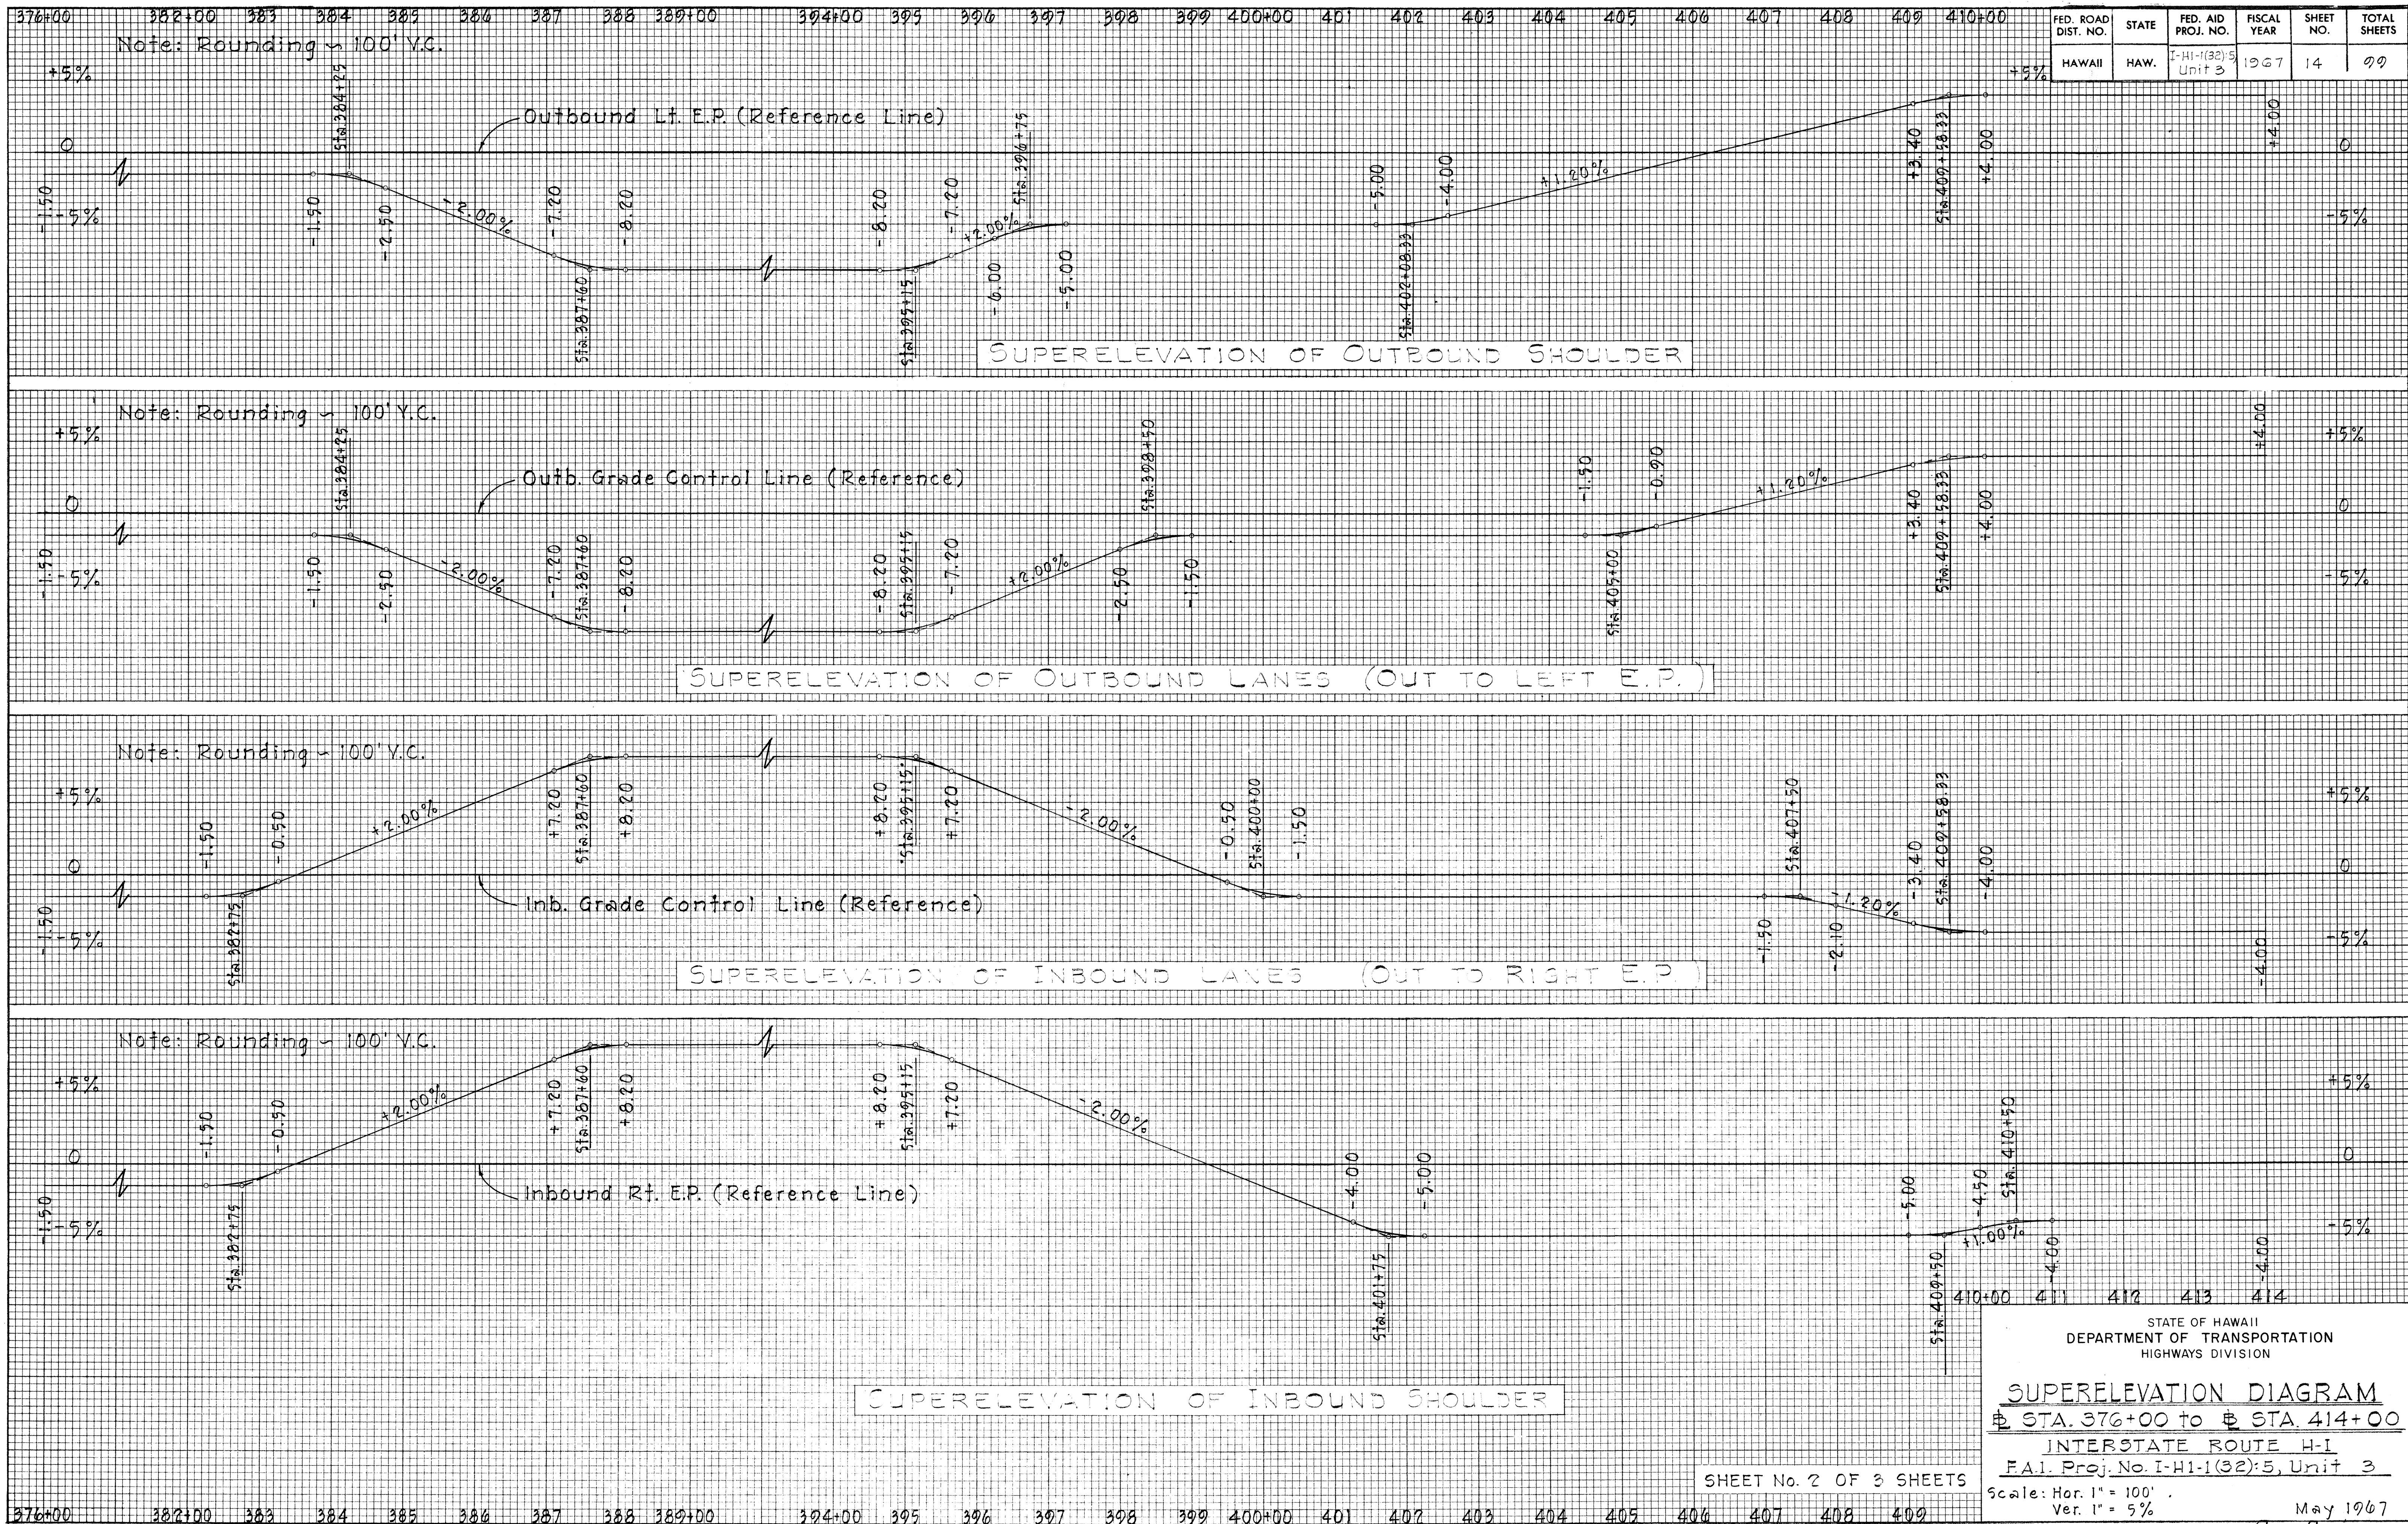

FINAL SURVEY	DATE
	BY
	SURVEYED
	NOTED

ORIGINAL SURVEY	DATE
	BY
	SURVEYED
	NOTED

FED. ROAD DIST. NO.	STATE	FED. AID PROJ. NO.	FISCAL YEAR	SHEET NO.	TOTAL SHEETS
HAWAII	HAW.	I-HI-1(32):5 UNIT 3	1967	15	29

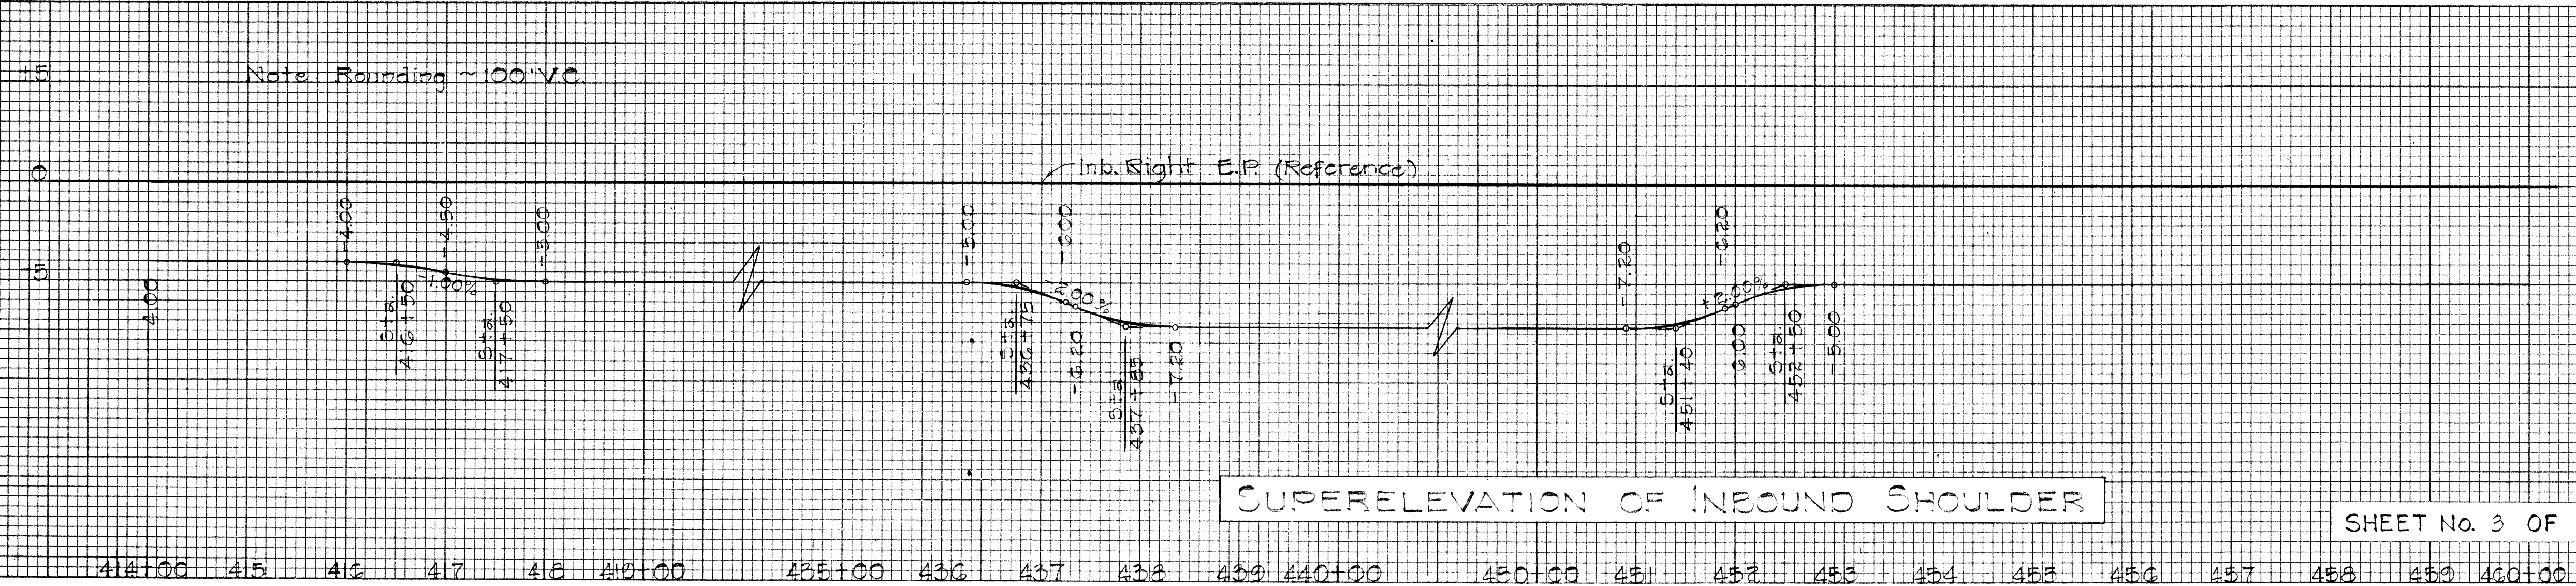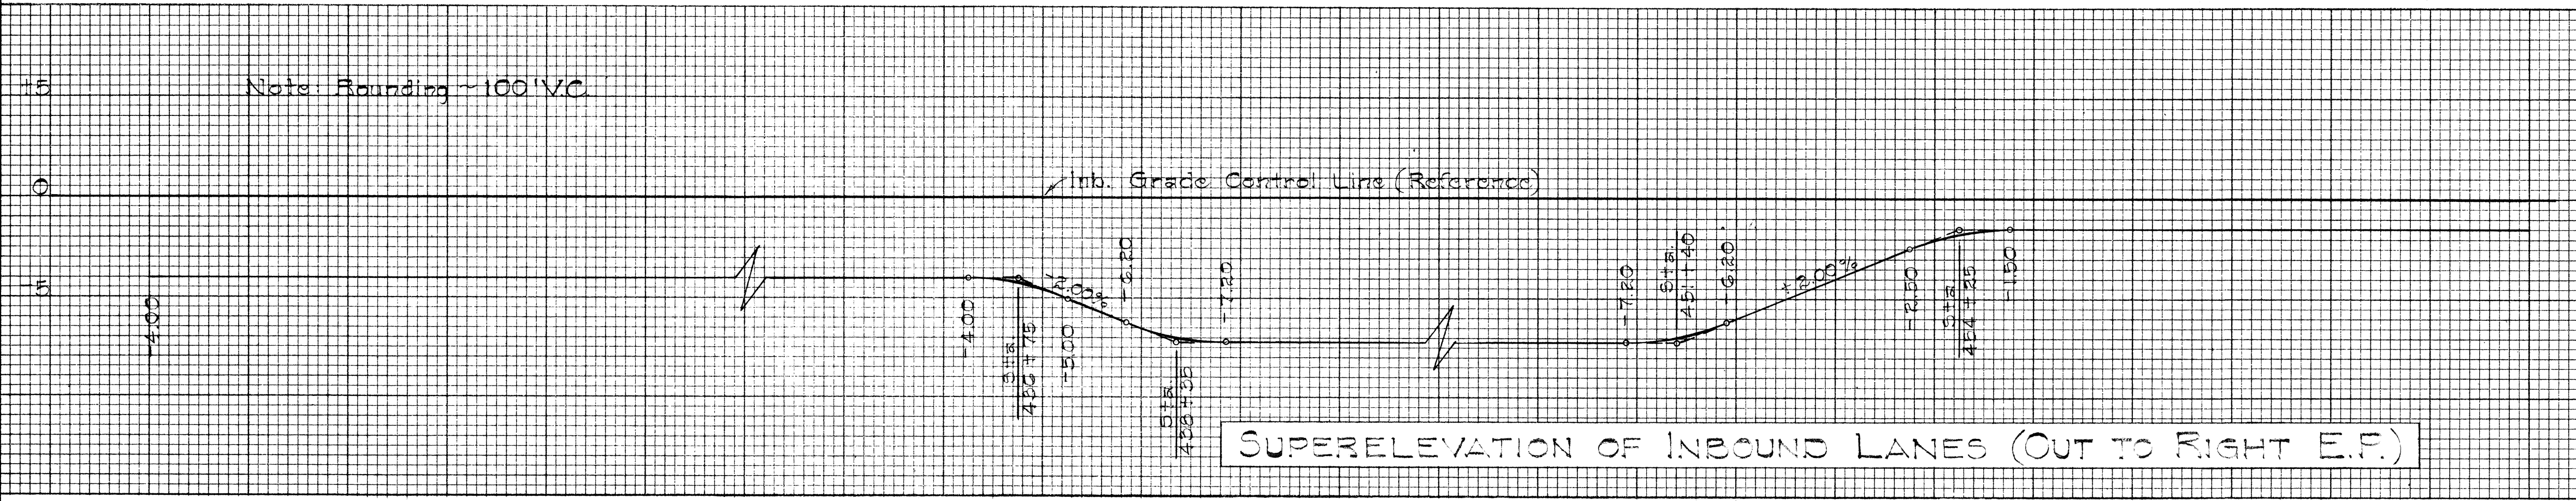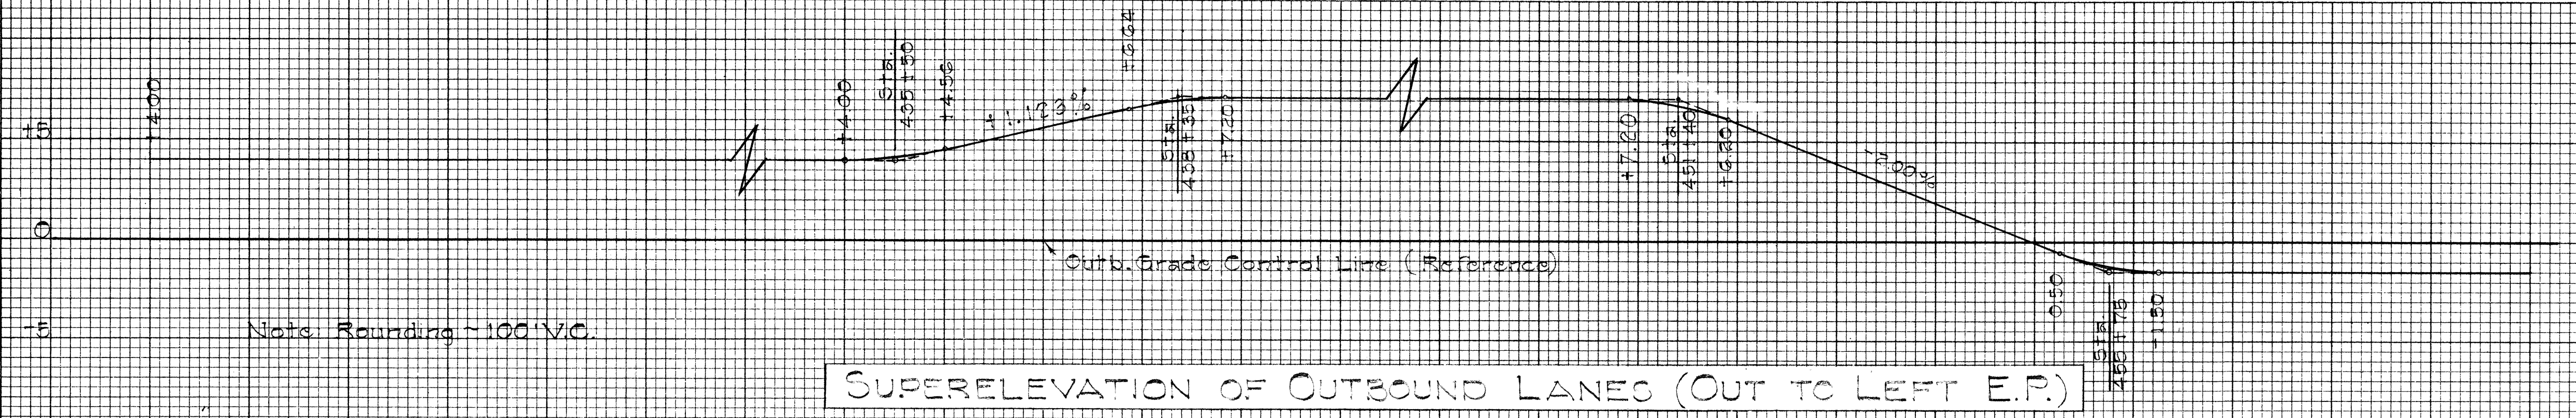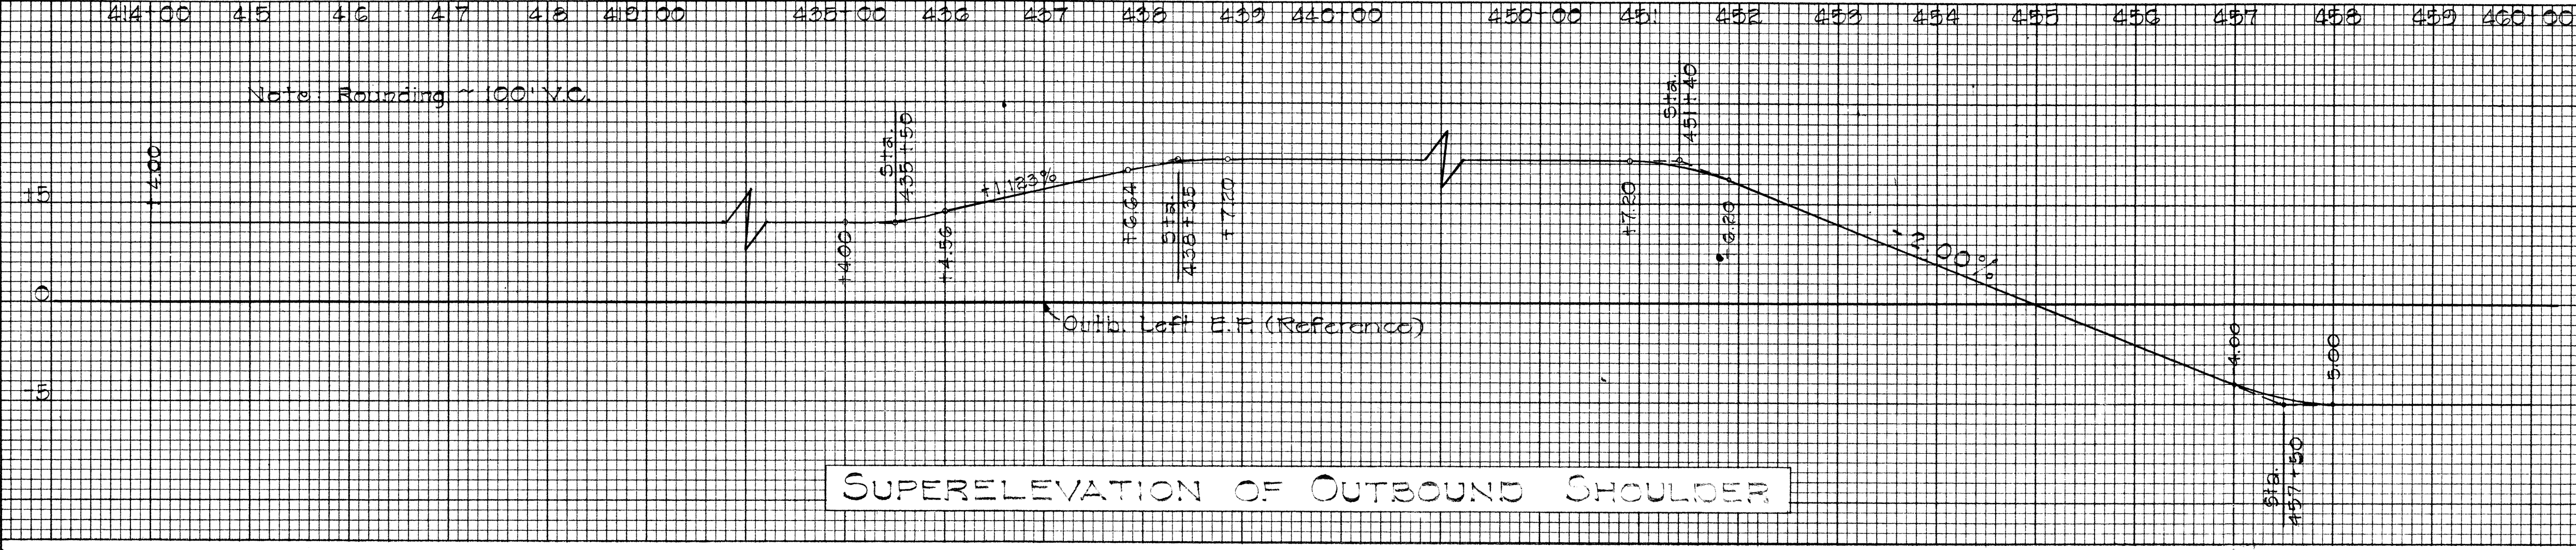

STATE OF HAWAII
DEPARTMENT OF TRANSPORTATION
HIGHWAYS DIVISION

SUPERELEVATION DIAGRAM
 STA. 414 + 00 TO STA. 466 + 45.55
 INTERSTATE ROUTE H-1
 F.A.I. PROJECT NO. I-HI-1(32):5, UNIT 3

Scale: Hor. 1" = 100'
 Ver. 1" = 5%



SHEET No. 3 OF 3 SHEETS

May, 1967

FINAL SURVEY NOTE BOOK NO.	DATE
	BY
	SURVEYED PLOTTER TEMPLATE AREAS CHECKED

ORIGINAL SURVEY NOTE BOOK NO.	DATE
	BY
	SURVEYED PLOTTER TEMPLATE AREAS CHECKED

FED. ROAD DIST. NO.	STATE	FED. AID PROJ. NO.	FISCAL YEAR	SHEET NO.	TOTAL SHEETS
HAWAII	HAW.	I-HI-1(32):5, Unit 3	1967	15A	99

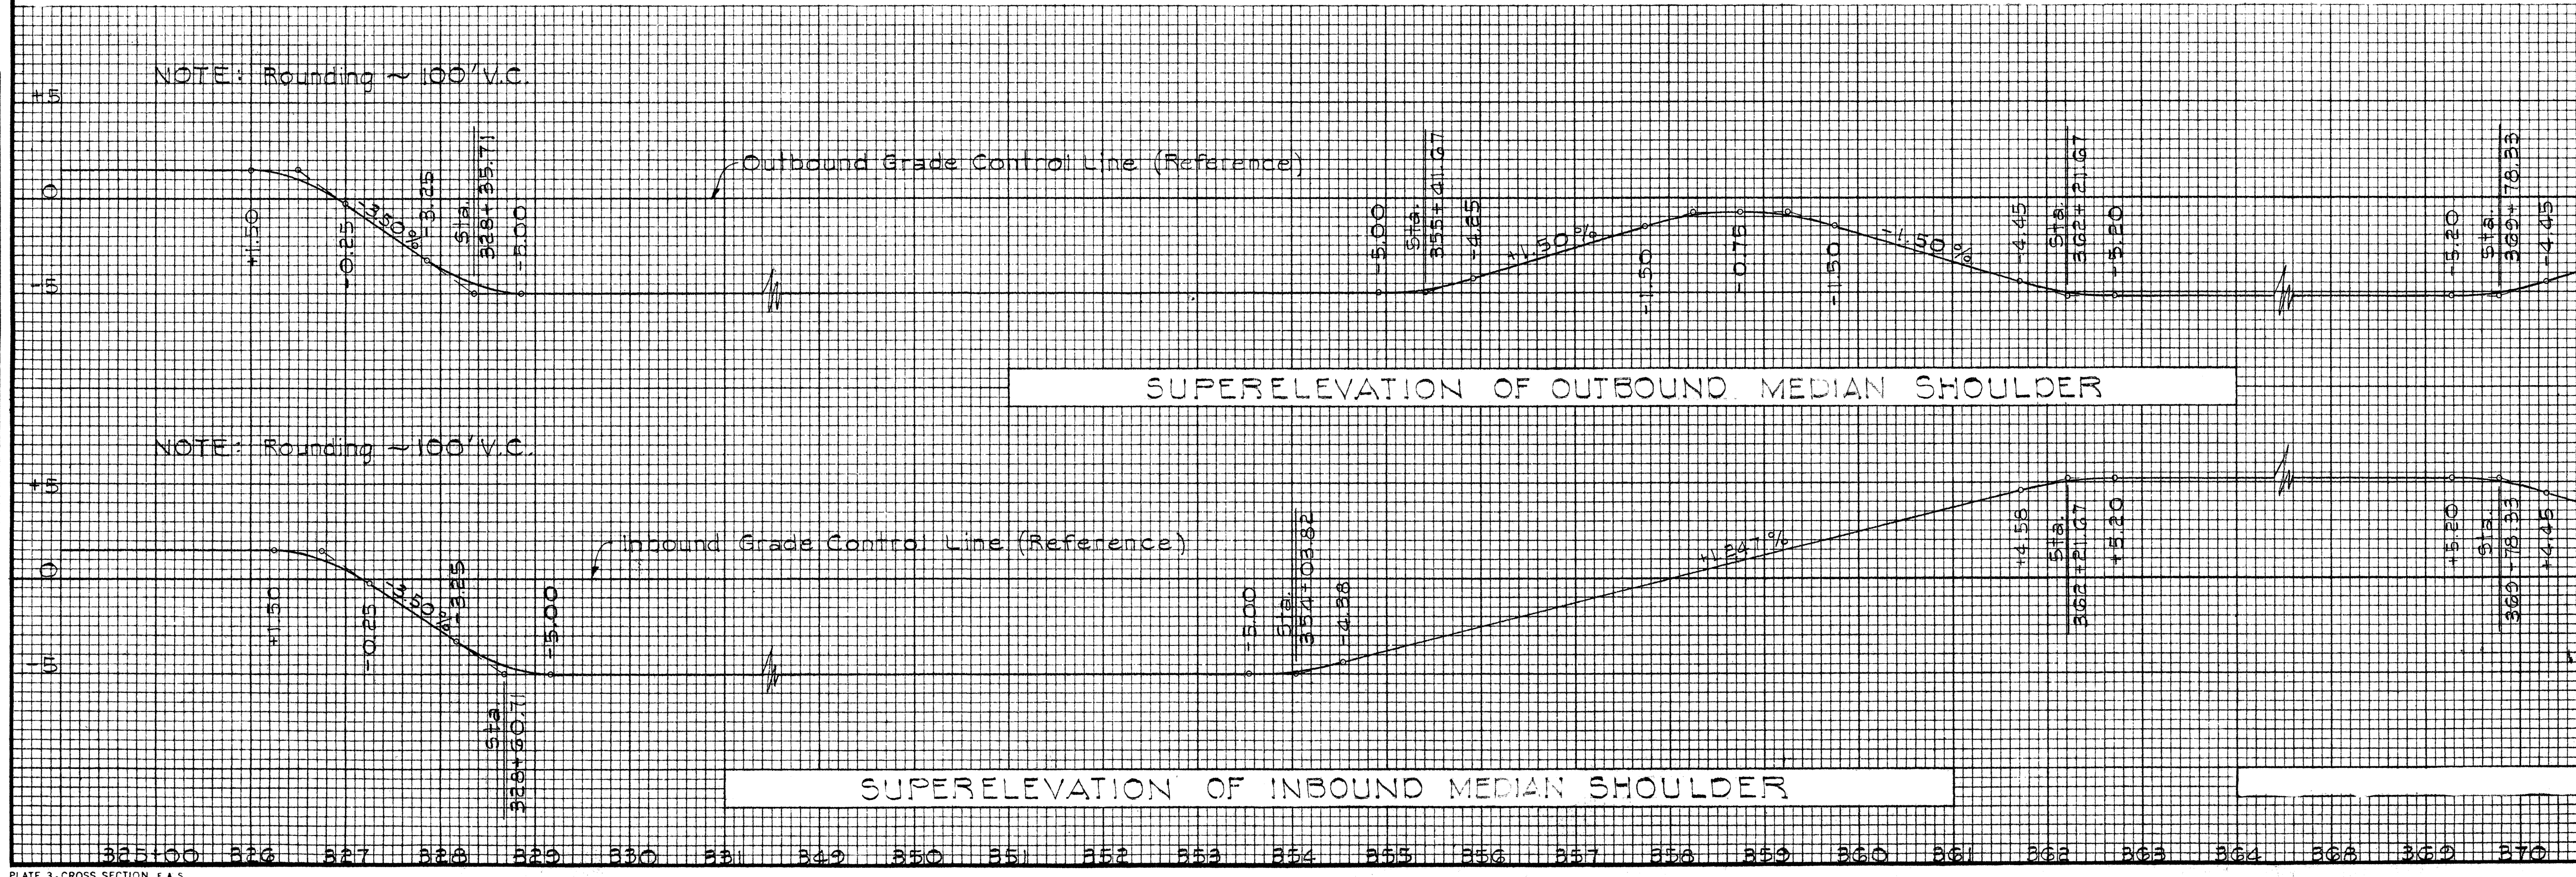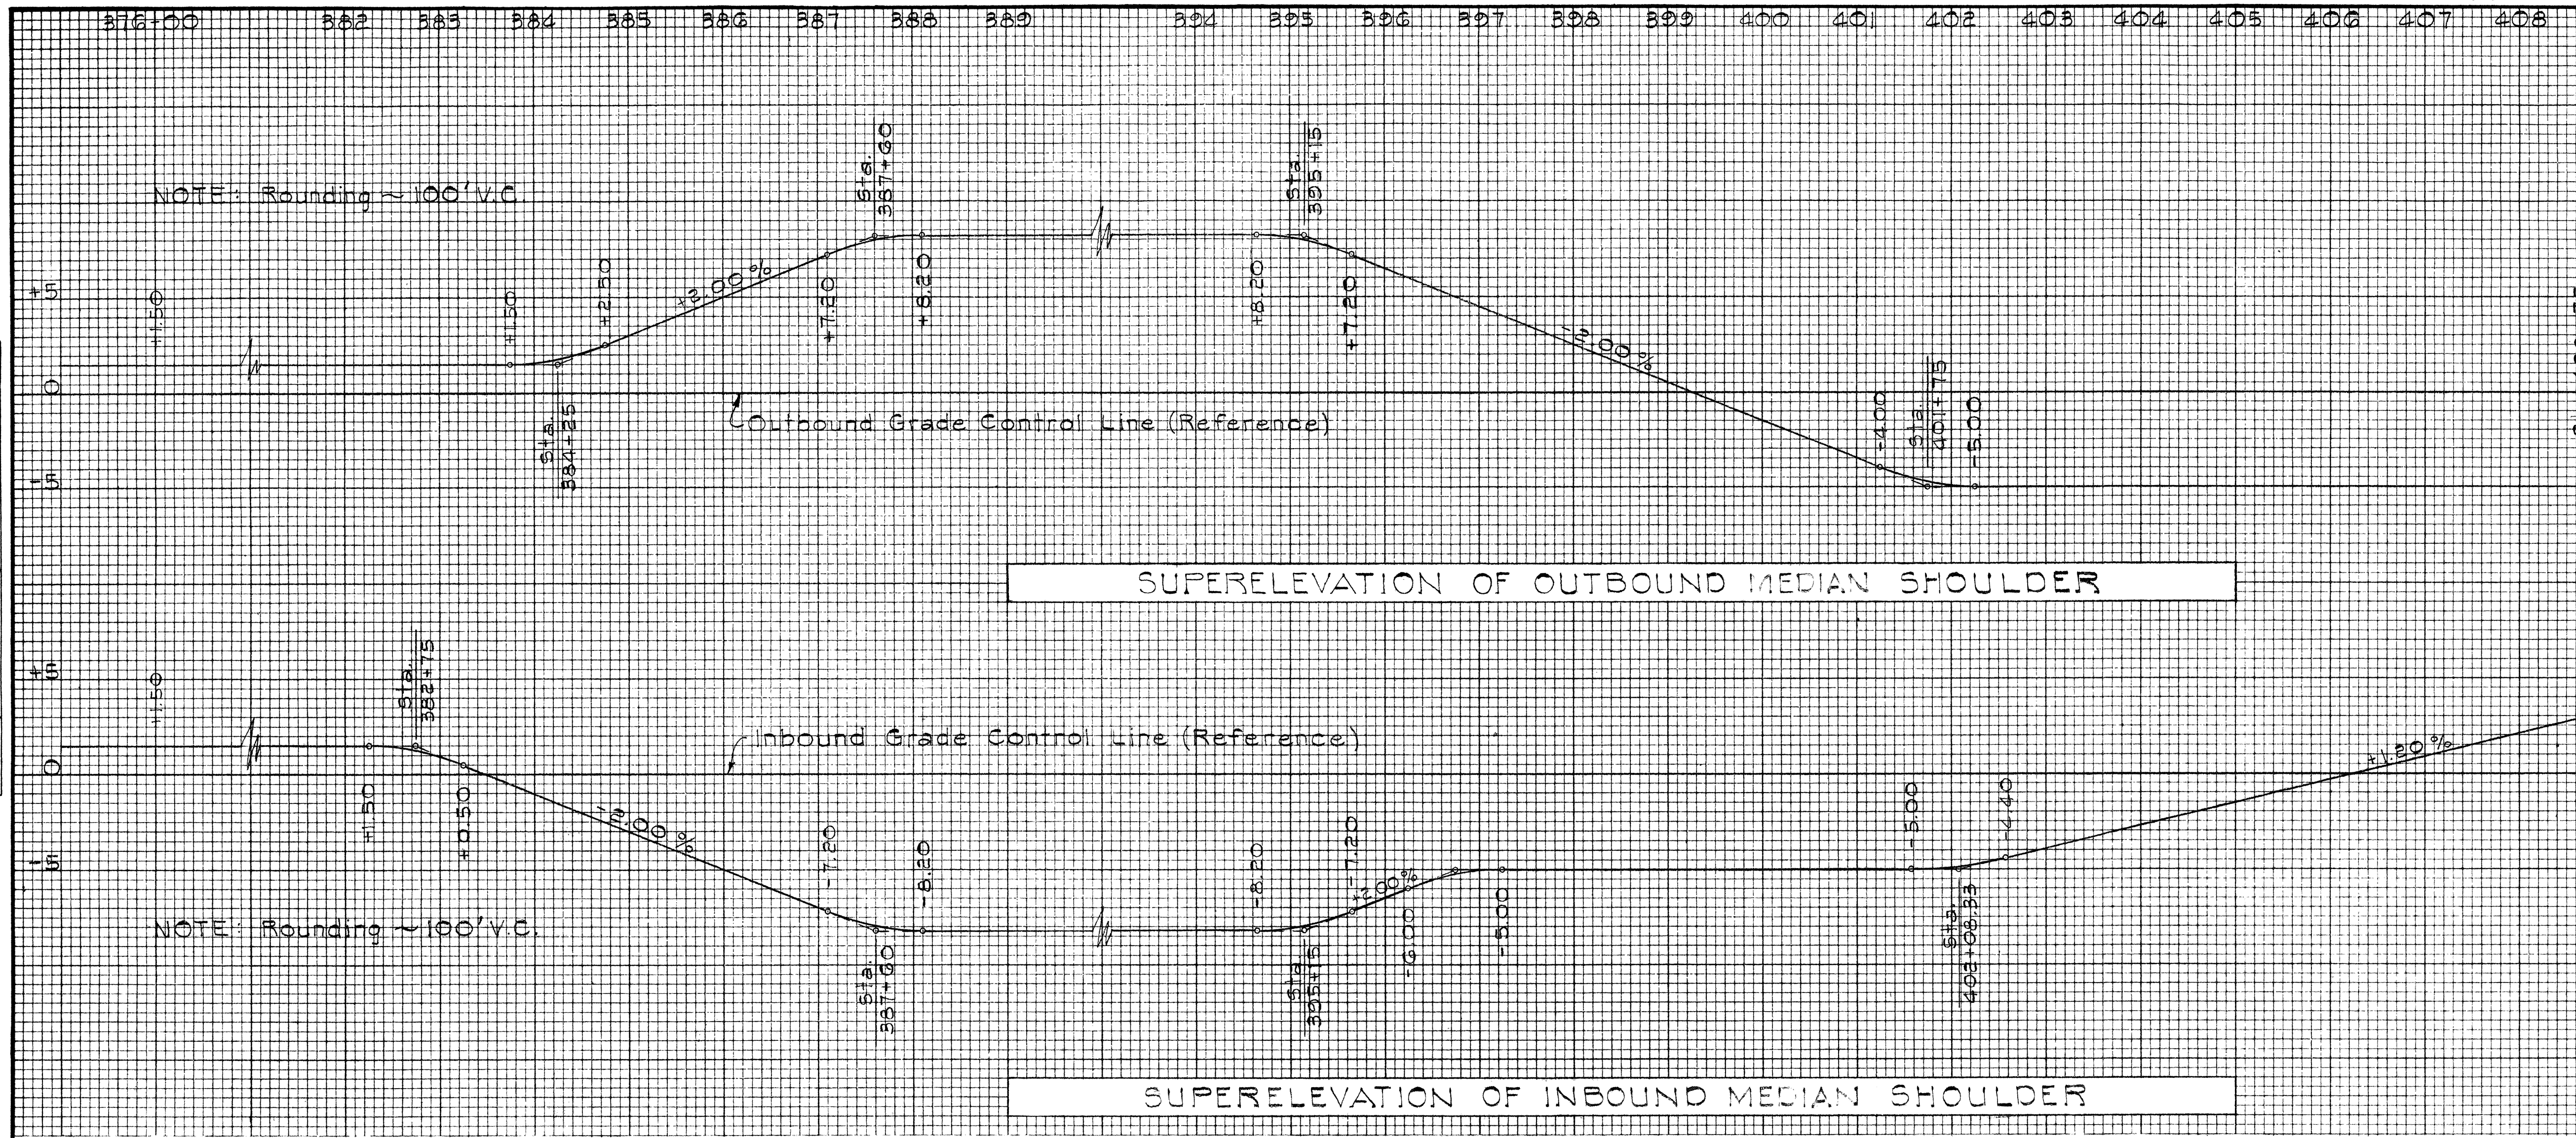


DEPARTMENT OF TRANSPORTATION
STATE OF HAWAII
HIGHWAYS DIVISION

SUPERELEVATION DIAGRAM
 ± STA. 325+00 to ± STA 414+00
 INTERSTATE ROUTE H-1
 F.A.I. Proj. No. I-HI-1(32):5, Unit 3
 Scale: Hor. 1" = 100'
 Ver. 1" = 5%
 Nov, 1967

C 01 5A

FINAL SURVEY NOTE BOOK NO.	SURVEYED TEMPLATE AREAS CHECKED	BY	DATE

ORIGINAL SURVEY NOTE BOOK NO.	SURVEYED TEMPLATE AREAS CHECKED	BY	DATE

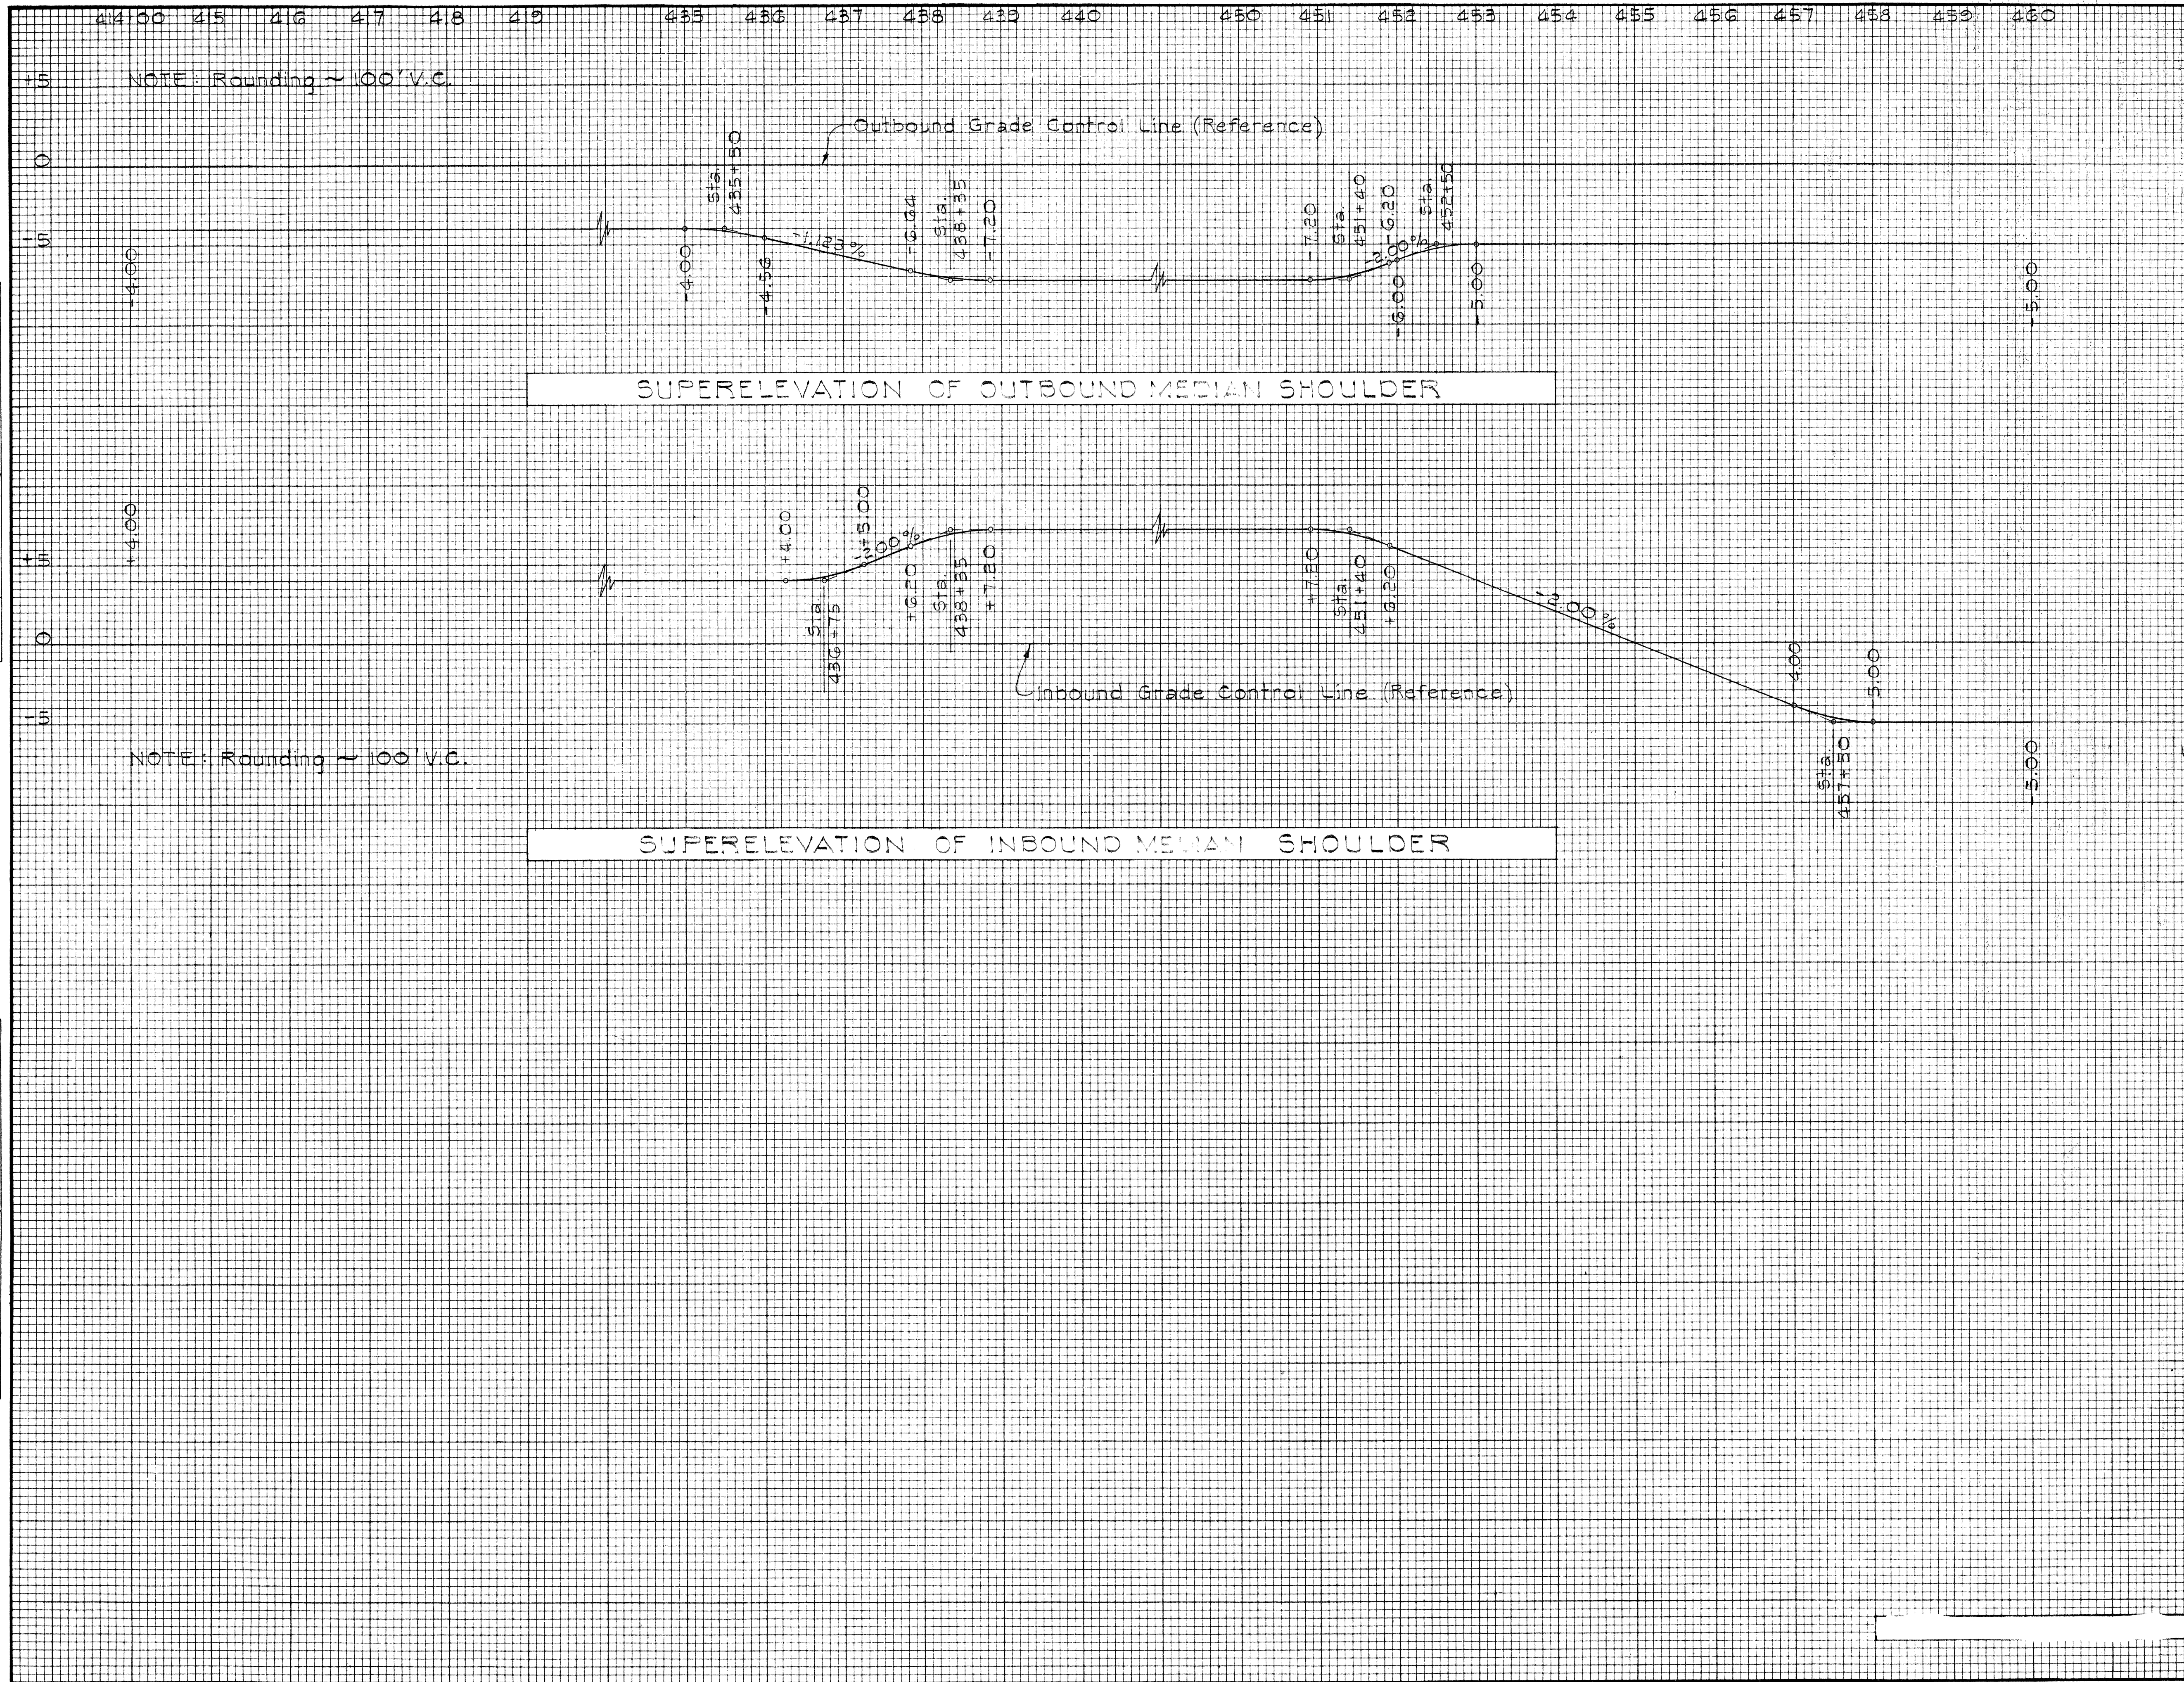

FED. ROAD DIST. NO.	STATE	FED. AID PROJ. NO.	FISCAL YEAR	SHEET NO.	TOTAL SHEETS
HAWAII	HAW.	I-HI-1(32):5, Unit 3	1967	15B	99

STATE OF HAWAII
DEPARTMENT OF TRANSPORTATION
HIGHWAYS DIVISION

SUPERELEVATION DIAGRAM
 ± STA. 414+00 to ± STA. 466+53
 INTERSTATE ROUTE H-1
 F.A.I. Proj. No. I-HI-1(32):5, Unit 3

Scale: Hor. 1" = 100'
 Ver. 1" = 5%

Nov, 1967

C 01 513